



31

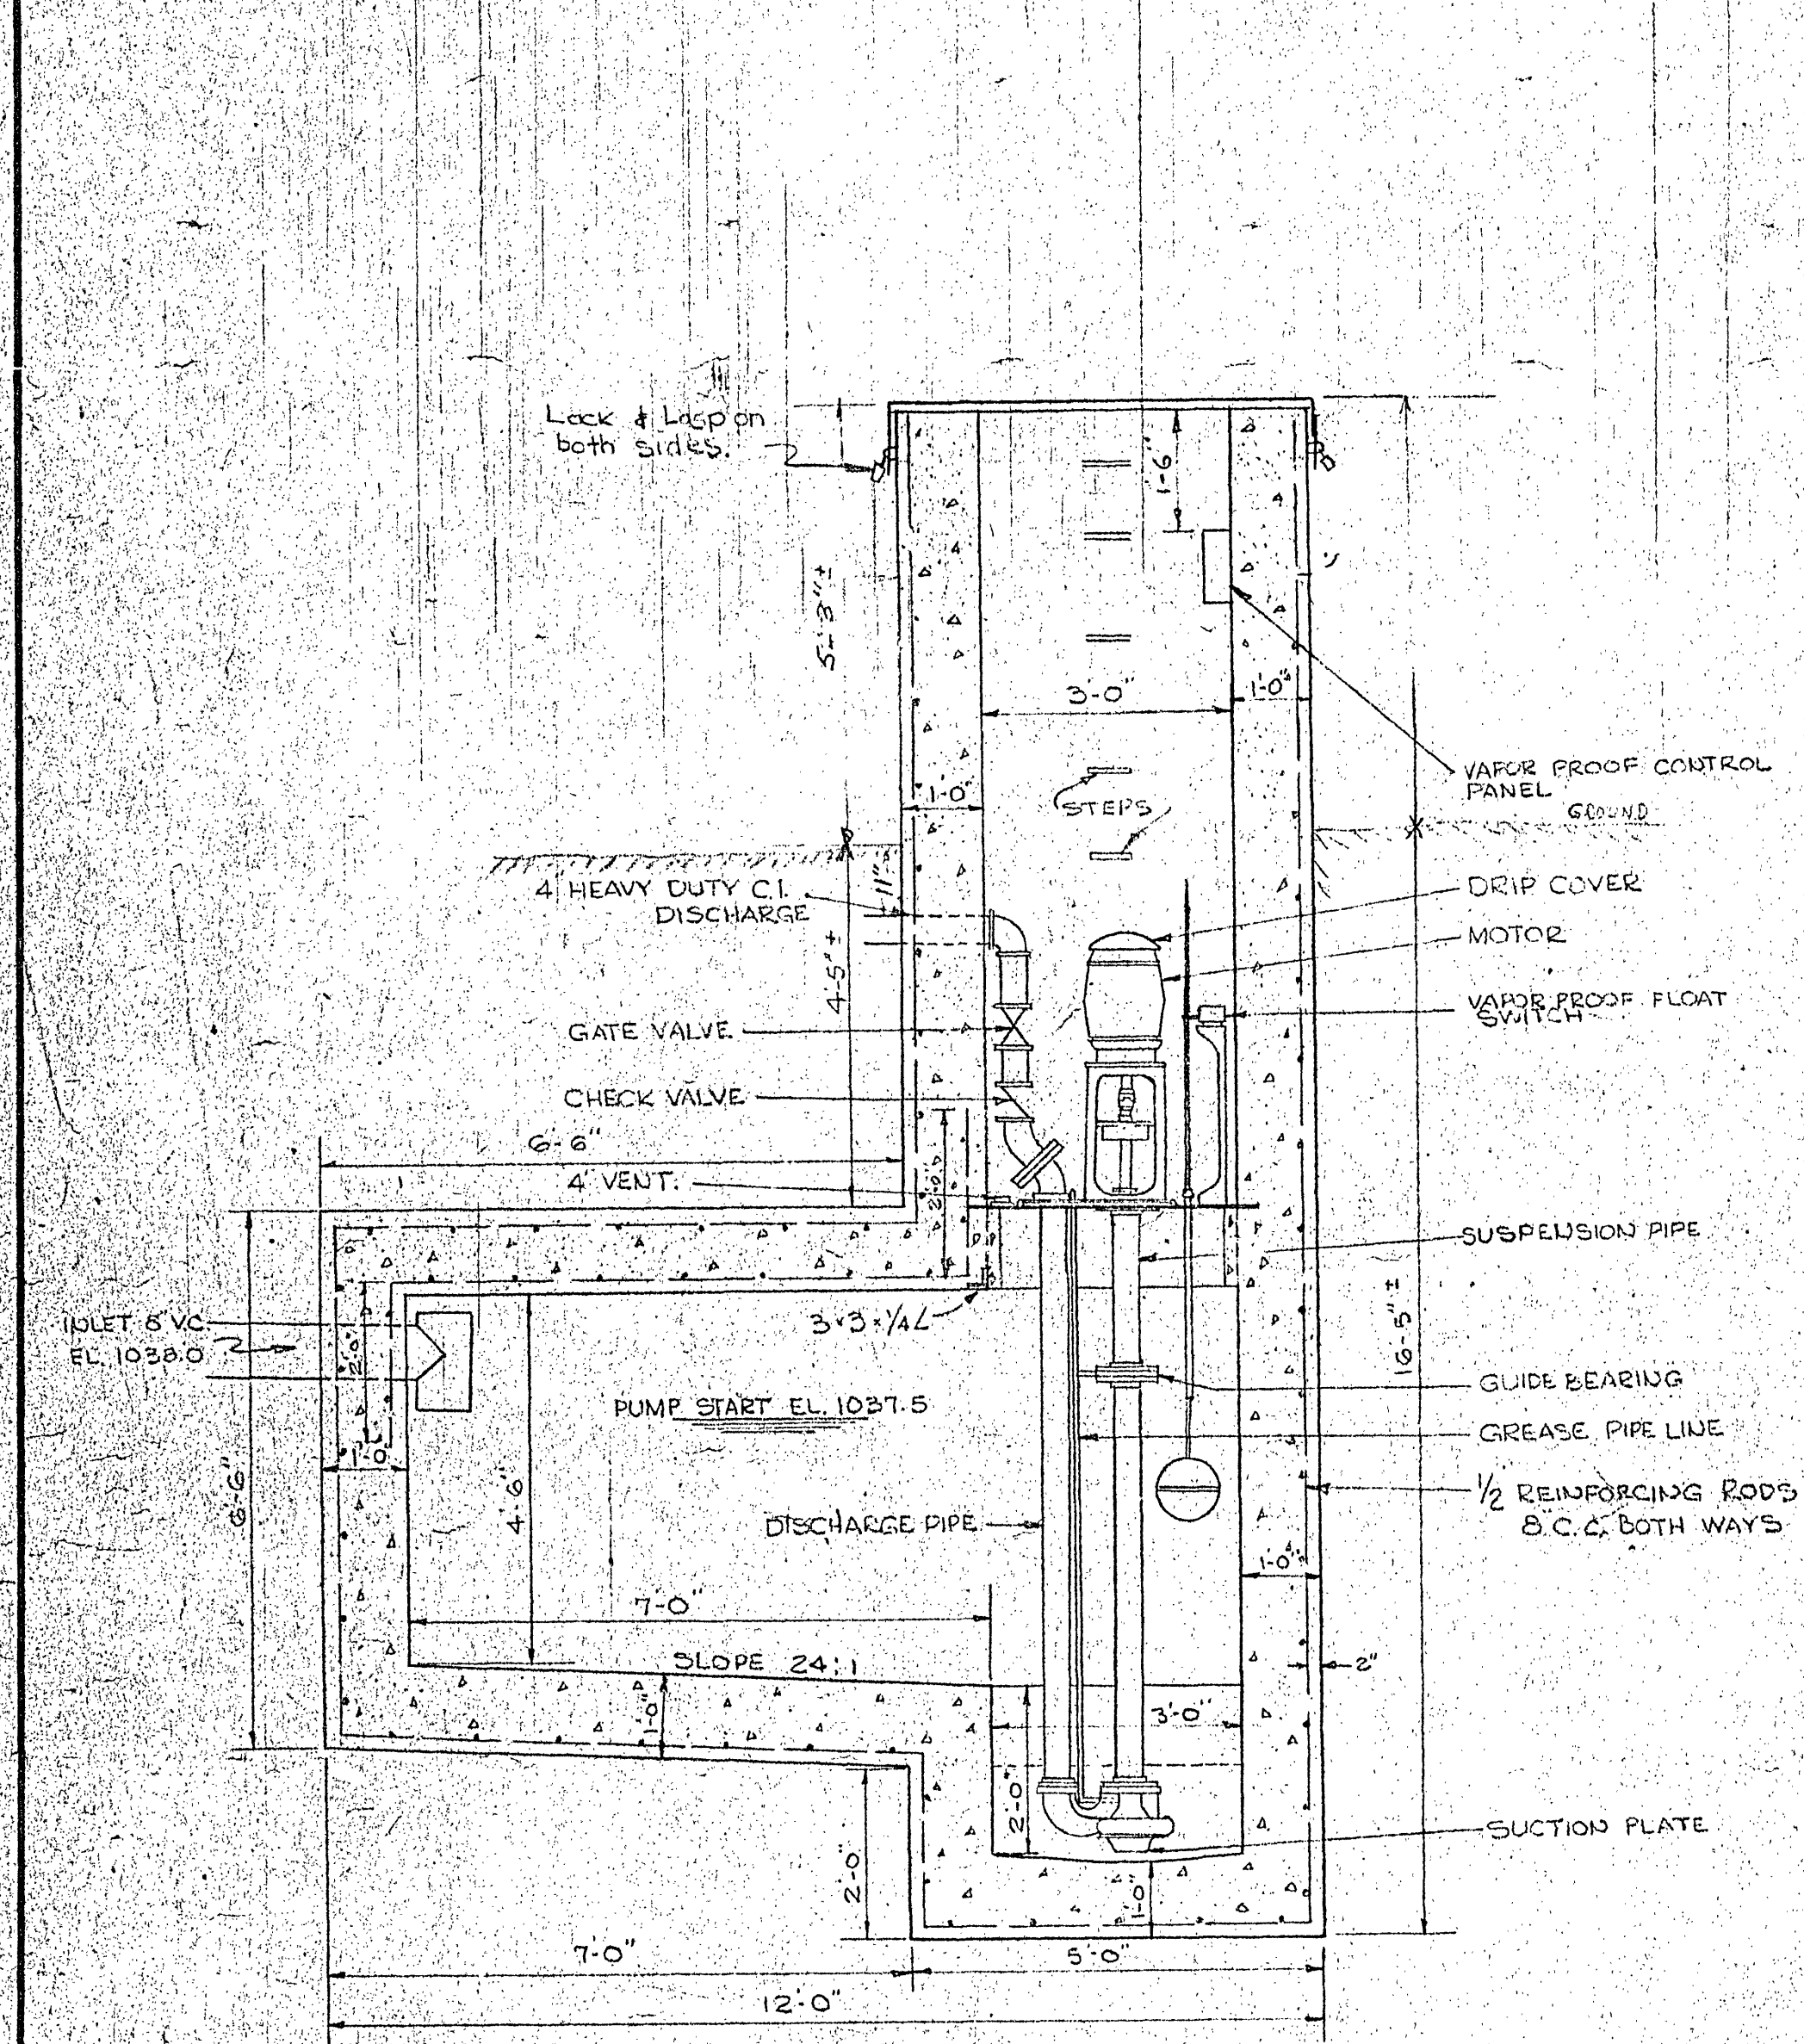

SECTION A-A
SCALE: $\frac{1}{2}'' = 1'-0''$

NOTE:-
INSTALLATION ON FERNCLIFFE AVE. (SWARTHMORE
PLACE) CONSISTS OF:-
1. WELL PUMP - SERIAL NO 84258 - TYPE CNA5 -
SIZE 4" - H.P. 7/2 - R.P.M 1735 - ELECTRODYMIC
MOTOR - 3.PHASE - 220/440 VOLT.

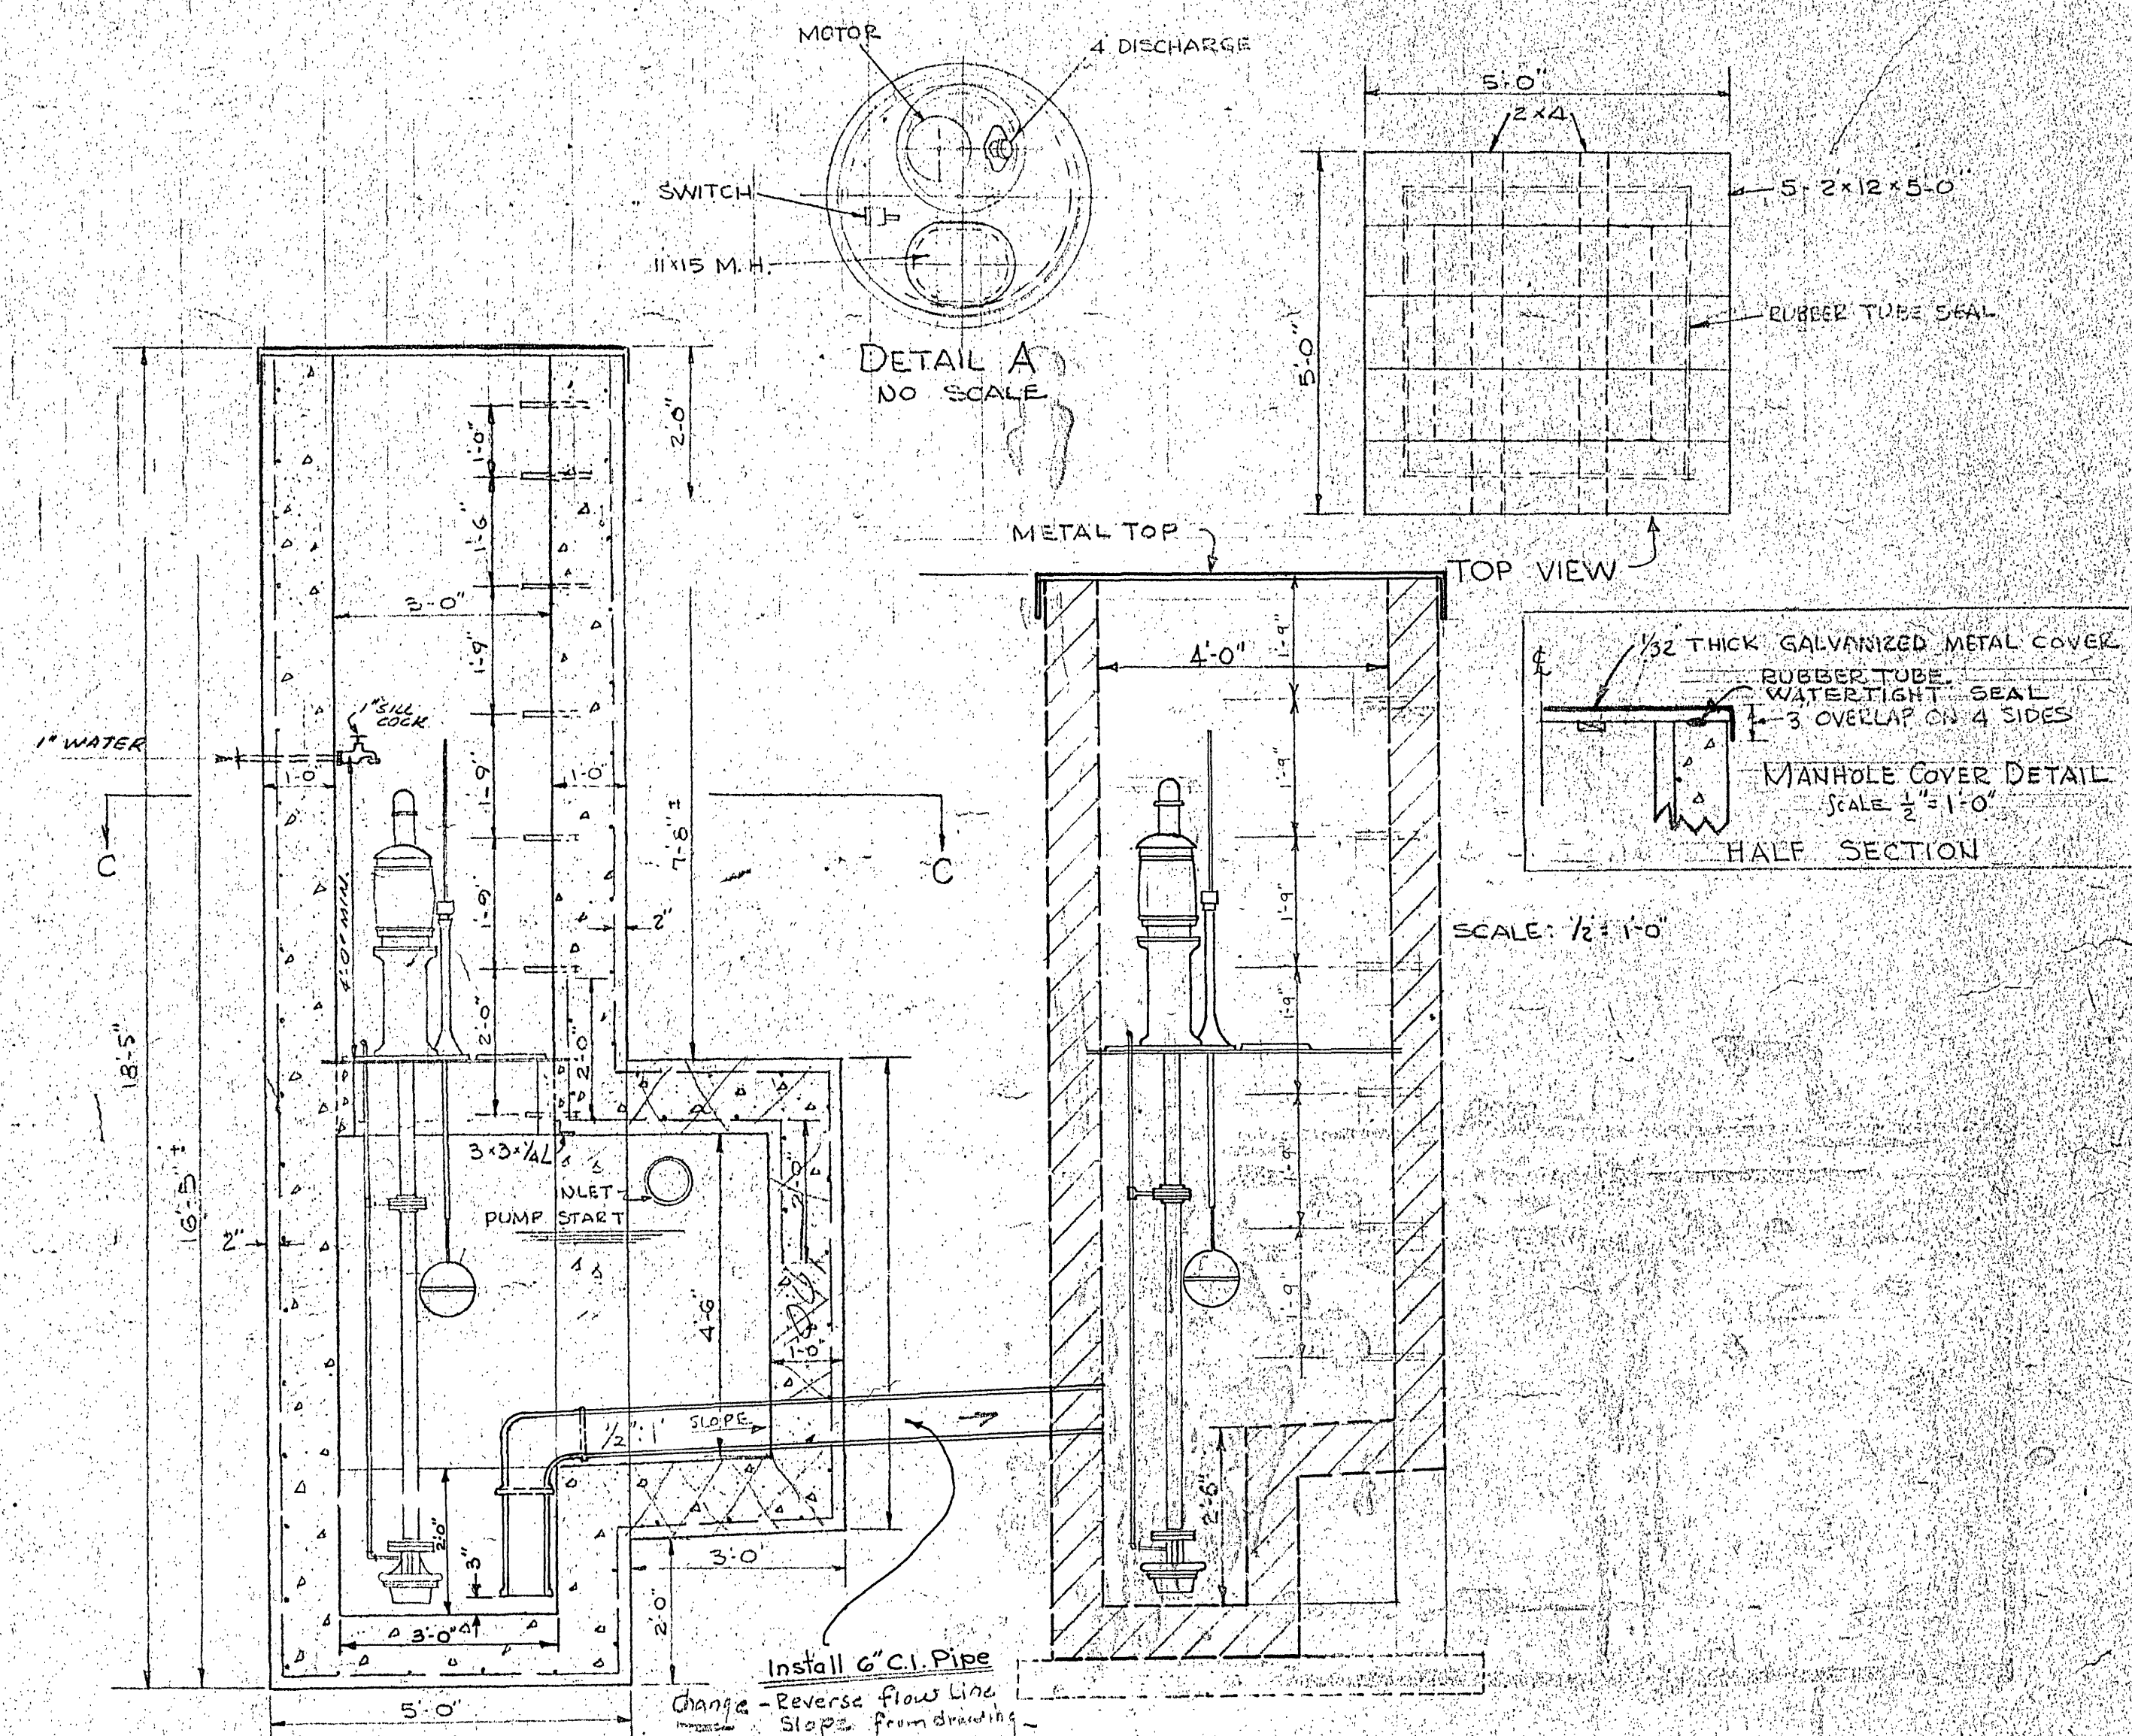

SECTION B-B
SCALE: $\frac{1}{2}'' = 1'-0''$

NOTE YEOMANS CENTRIFUGAL PUMP
PUMP NO. 8423.B OR EQUAL
MODEL-YBCK
7.5 H.P.
100 GAL PER. MIN.
75' HEAD

Note: Preliminary
Not Final Yet 5/10/64

REVISED
2-15-56
5-10-62

OFFICE OF CITY ENGINEER
ROANOKE, VIRGINIA

TYPICAL
DETAILS OF SEWER PUMP
INSTALLATION

SCALE As Shown

DATE OCT 17, 195

APPROVED H. Citrus Bradley
CITY ENGINEER

APPROVED _____
DIRECTOR OF PUBLIC WORKS

PLAN NO. 4143-2