


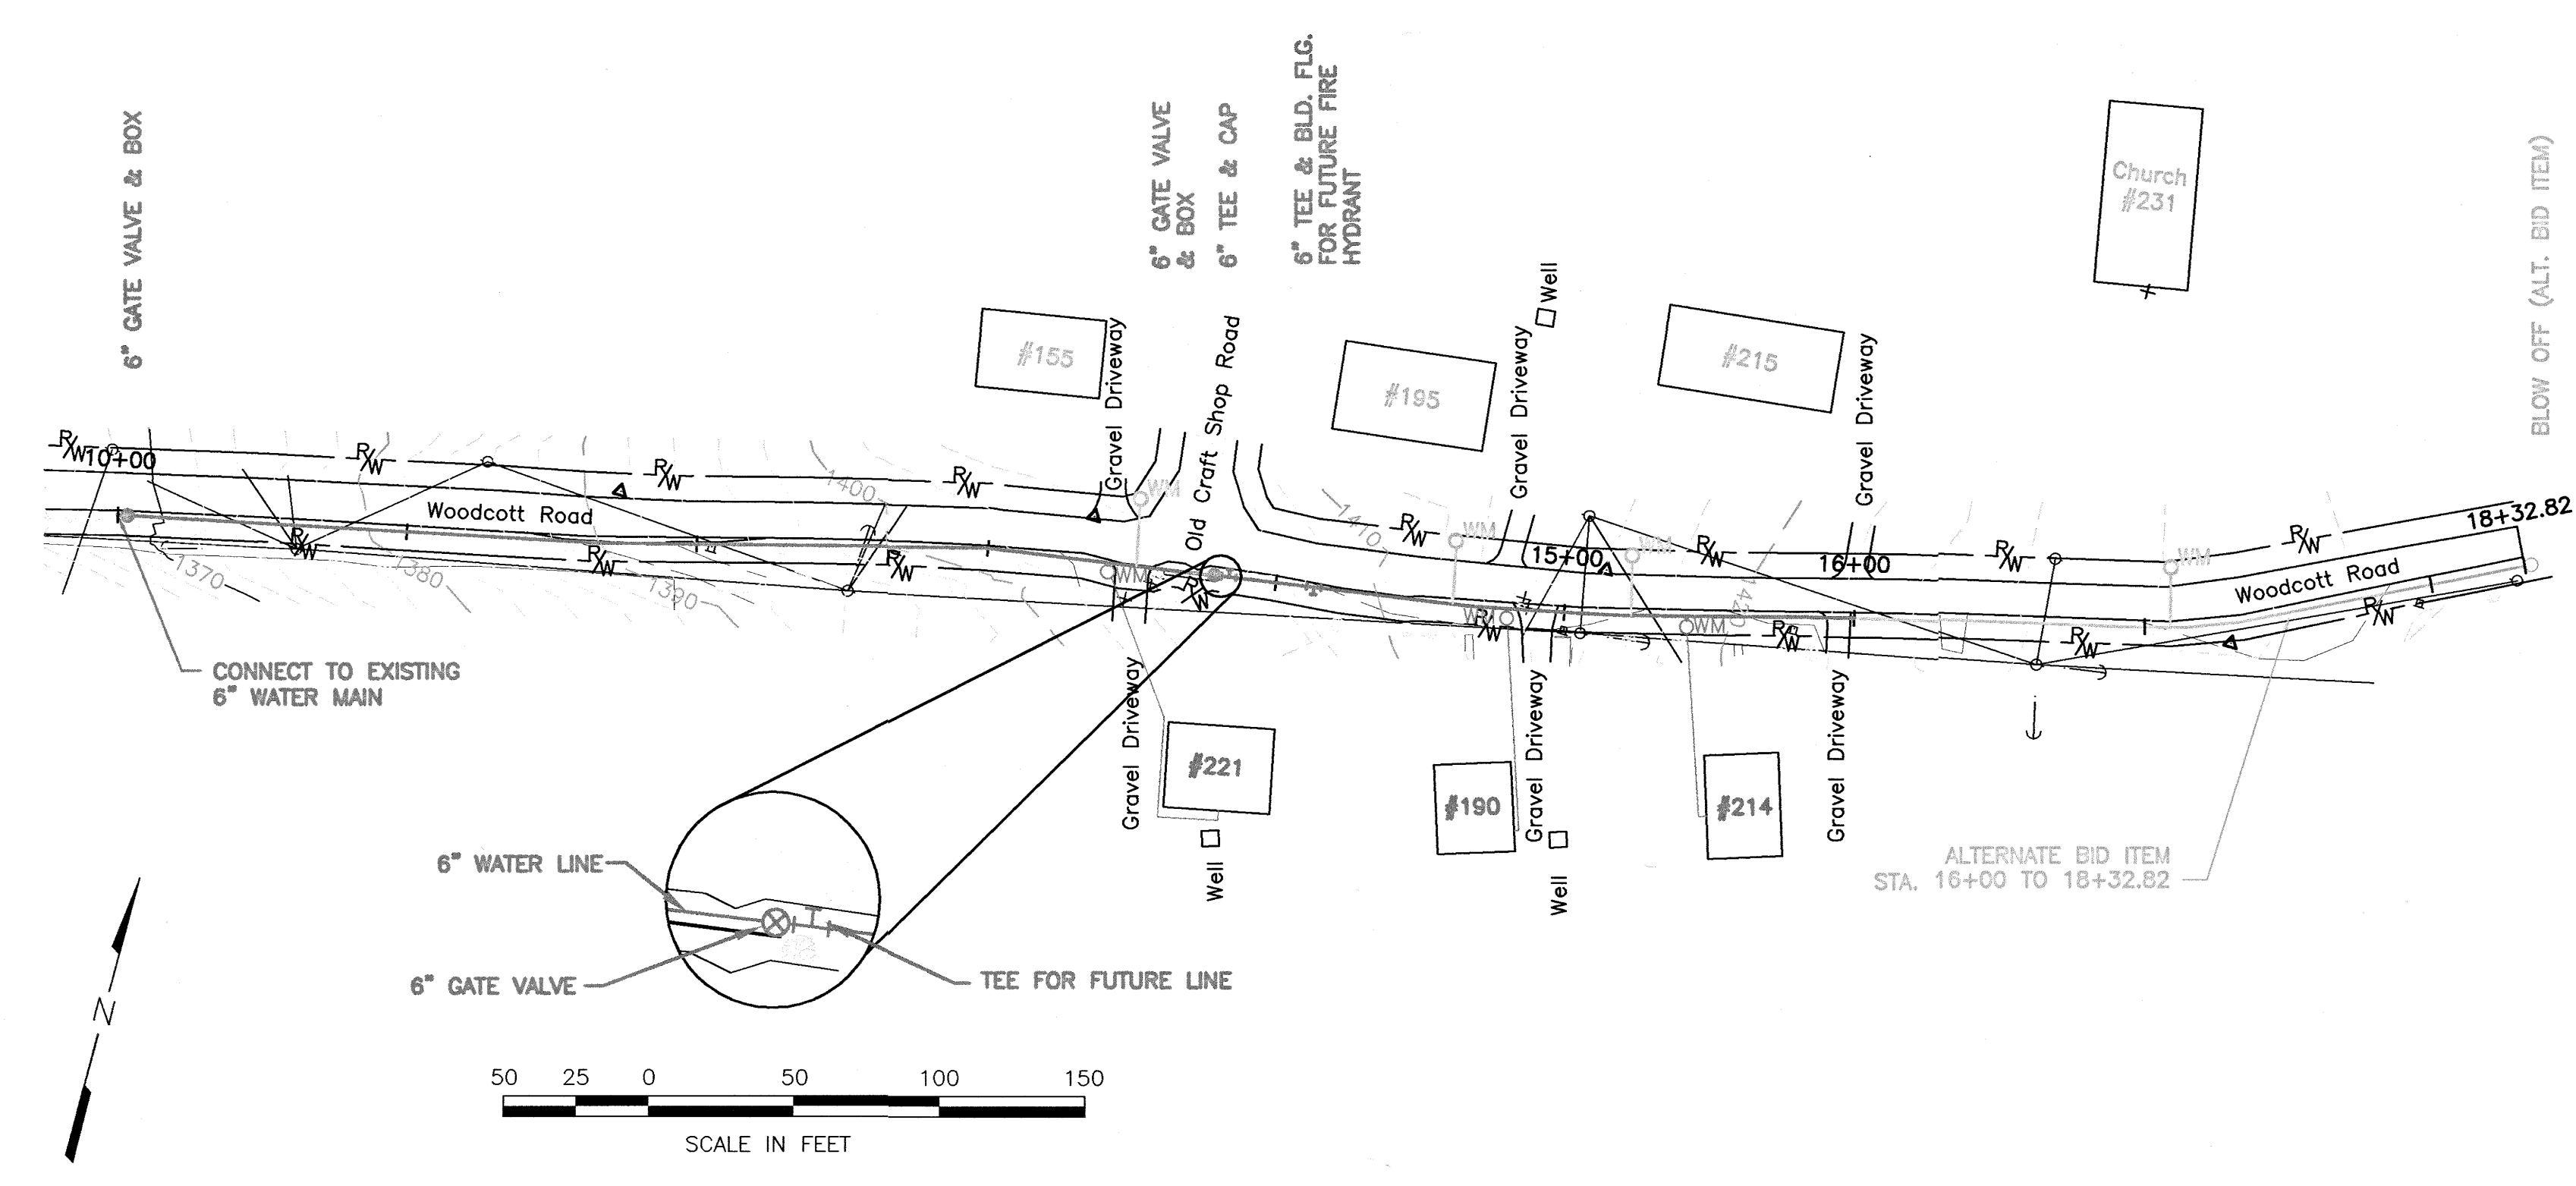

House No.	Water Connection	Service Lateral	Service Lateral Length	Comment
155	Y	N	0	ALTERNATIVE BID
190	Y	Y	75	BASE BID
195	Y	N	0	ALTERNATIVE BID
214	Y	Y	65	BASE BID
215	Y	N	0	ALTERNATIVE BID
221	Y	Y	109	BASE BID
231	Y	N	0	ALTERNATIVE BID

- NOTE:
- CONTRACTOR SHALL PROVIDE POSITIVE GRADE BETWEEN STATIONS 12+00 AND 14+00 AND BETWEEN 16+50 AND 17+75 TO AVOID INTERMEDIATE HIGH POINTS.
 - SERVICE METERS ALONG WOODCOTT ROAD SHALL CONFORM TO STANDARD DETAIL SC-1

