



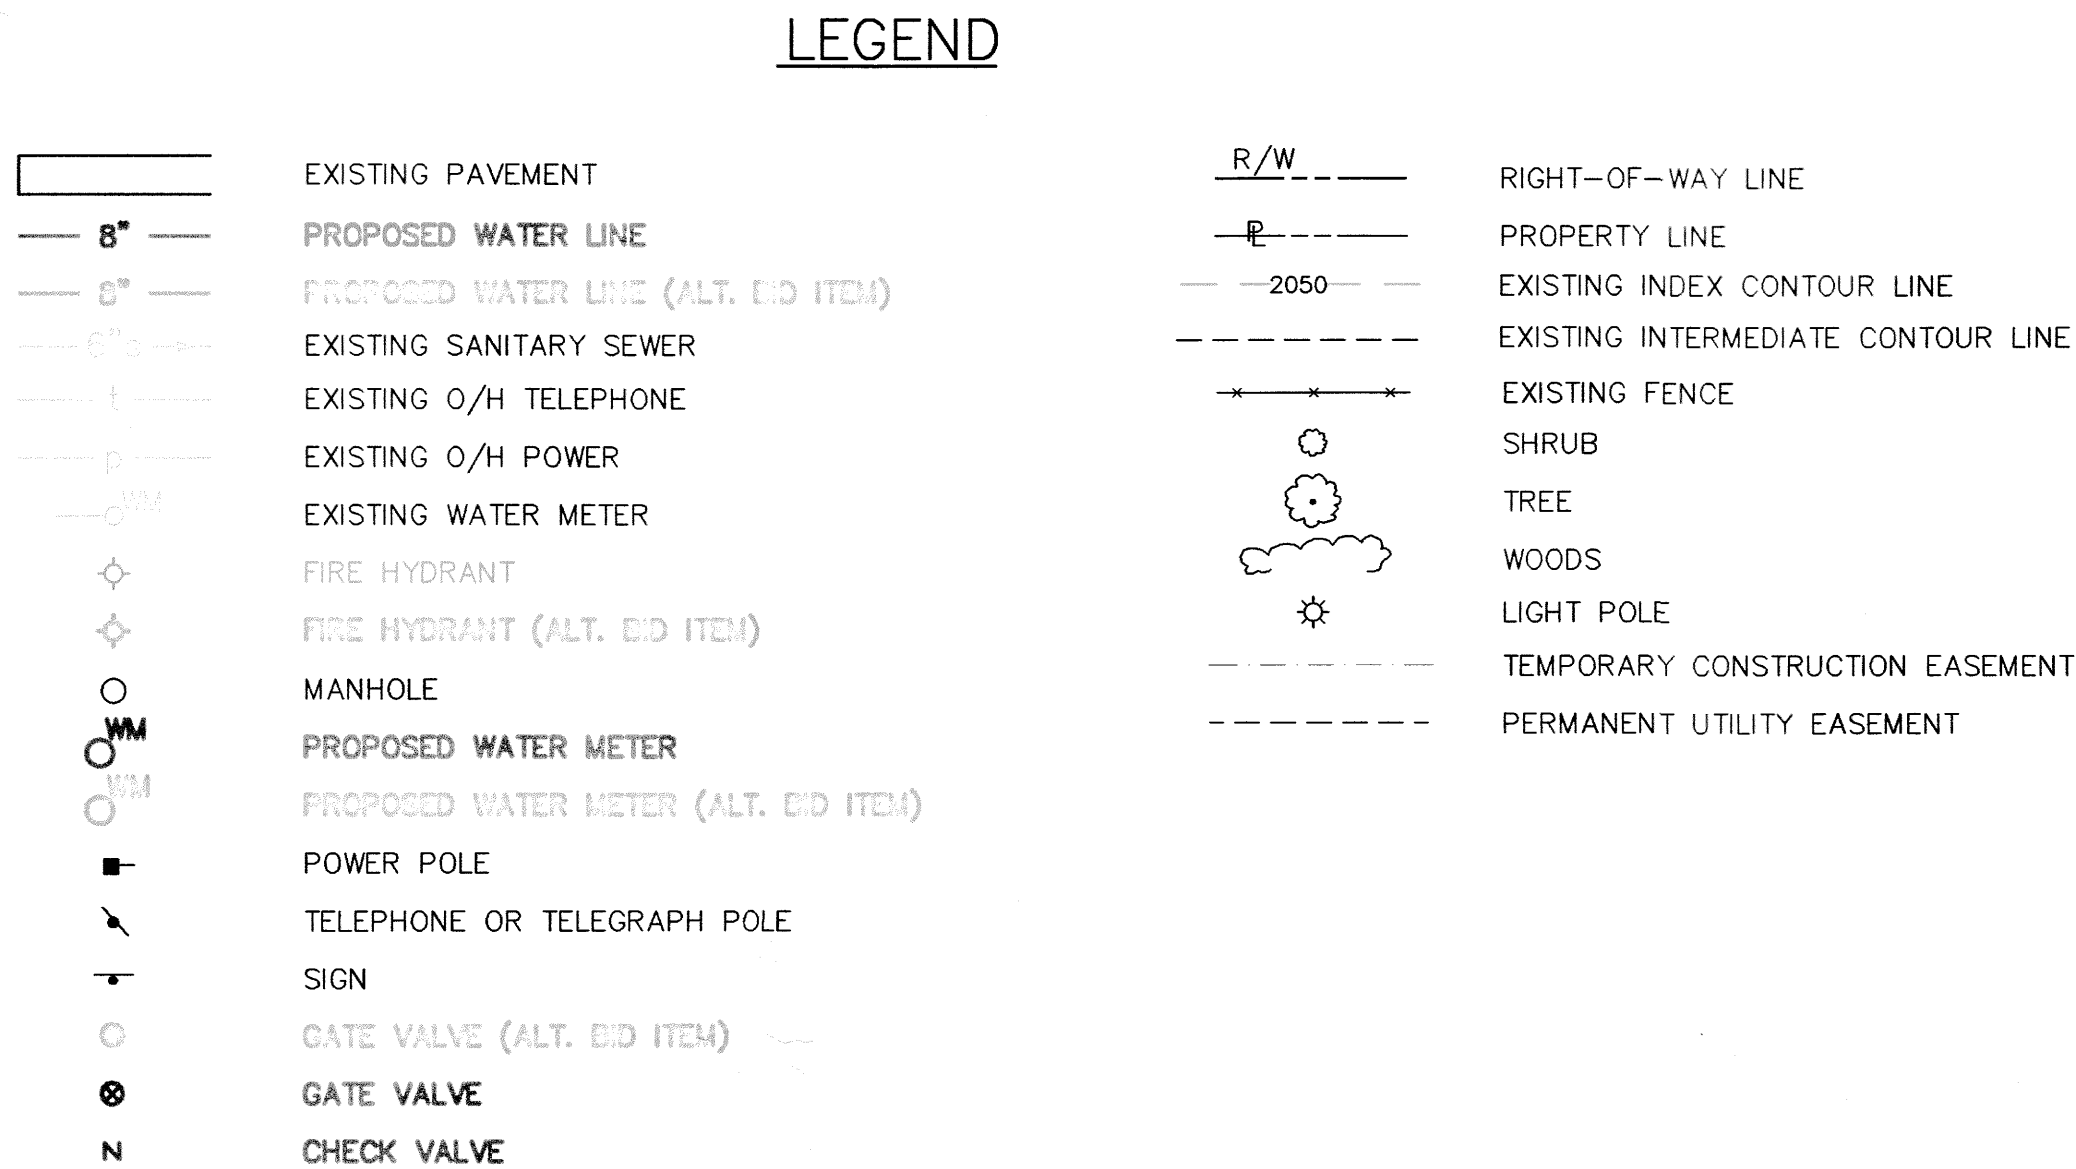


GENERAL NOTES:

1. CONTRACTOR SHALL PROVIDE A MINIMUM OF 12 INCH SEPERATION BETWEEN ALL CULVERTS AND WATERLINE.

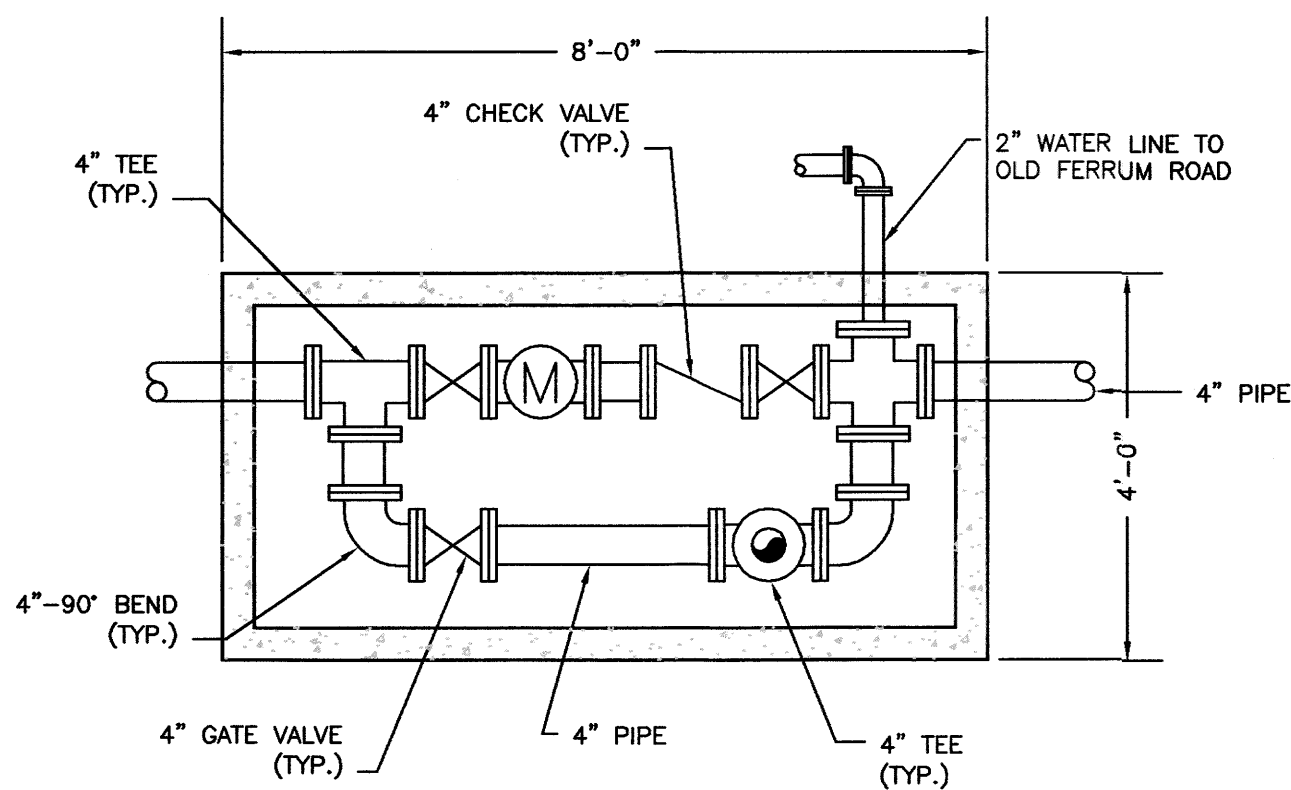

EXISTING VALVE BOX DETAIL
SCALE : 1/2" = 1'-0"

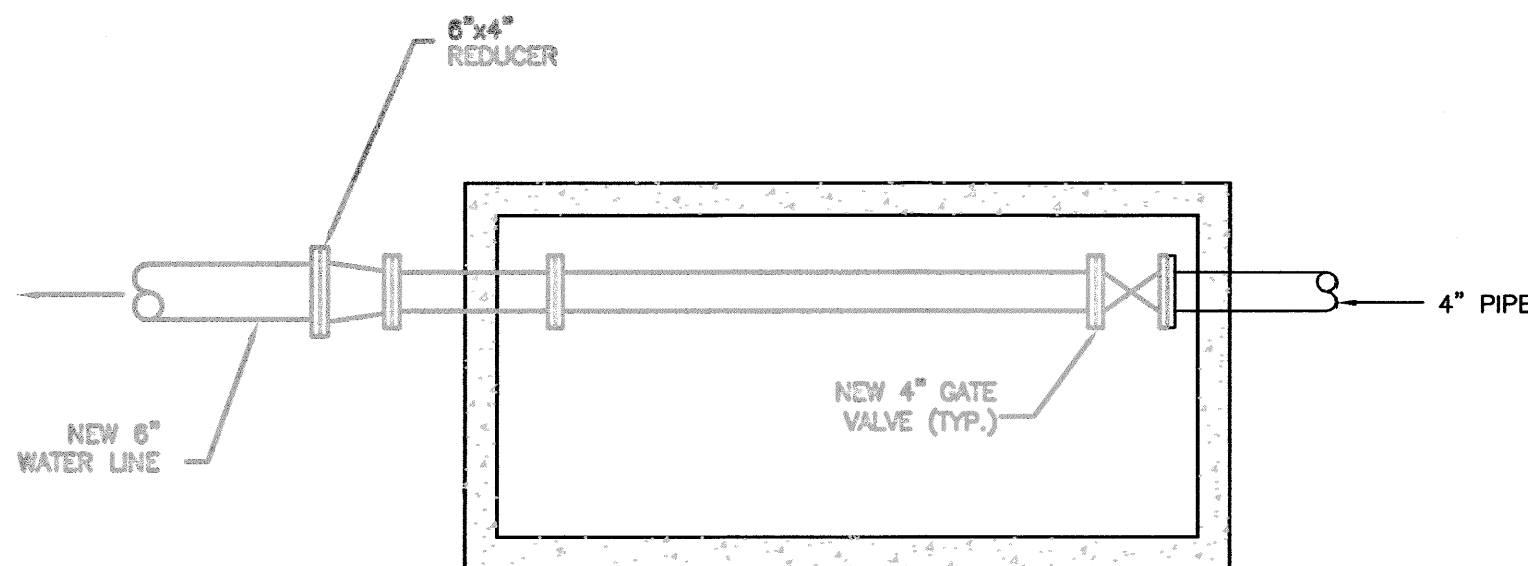

PROPOSED PIPING OF EXISTING VALVE BOX
SCALE : 1/2" = 1'-0"