


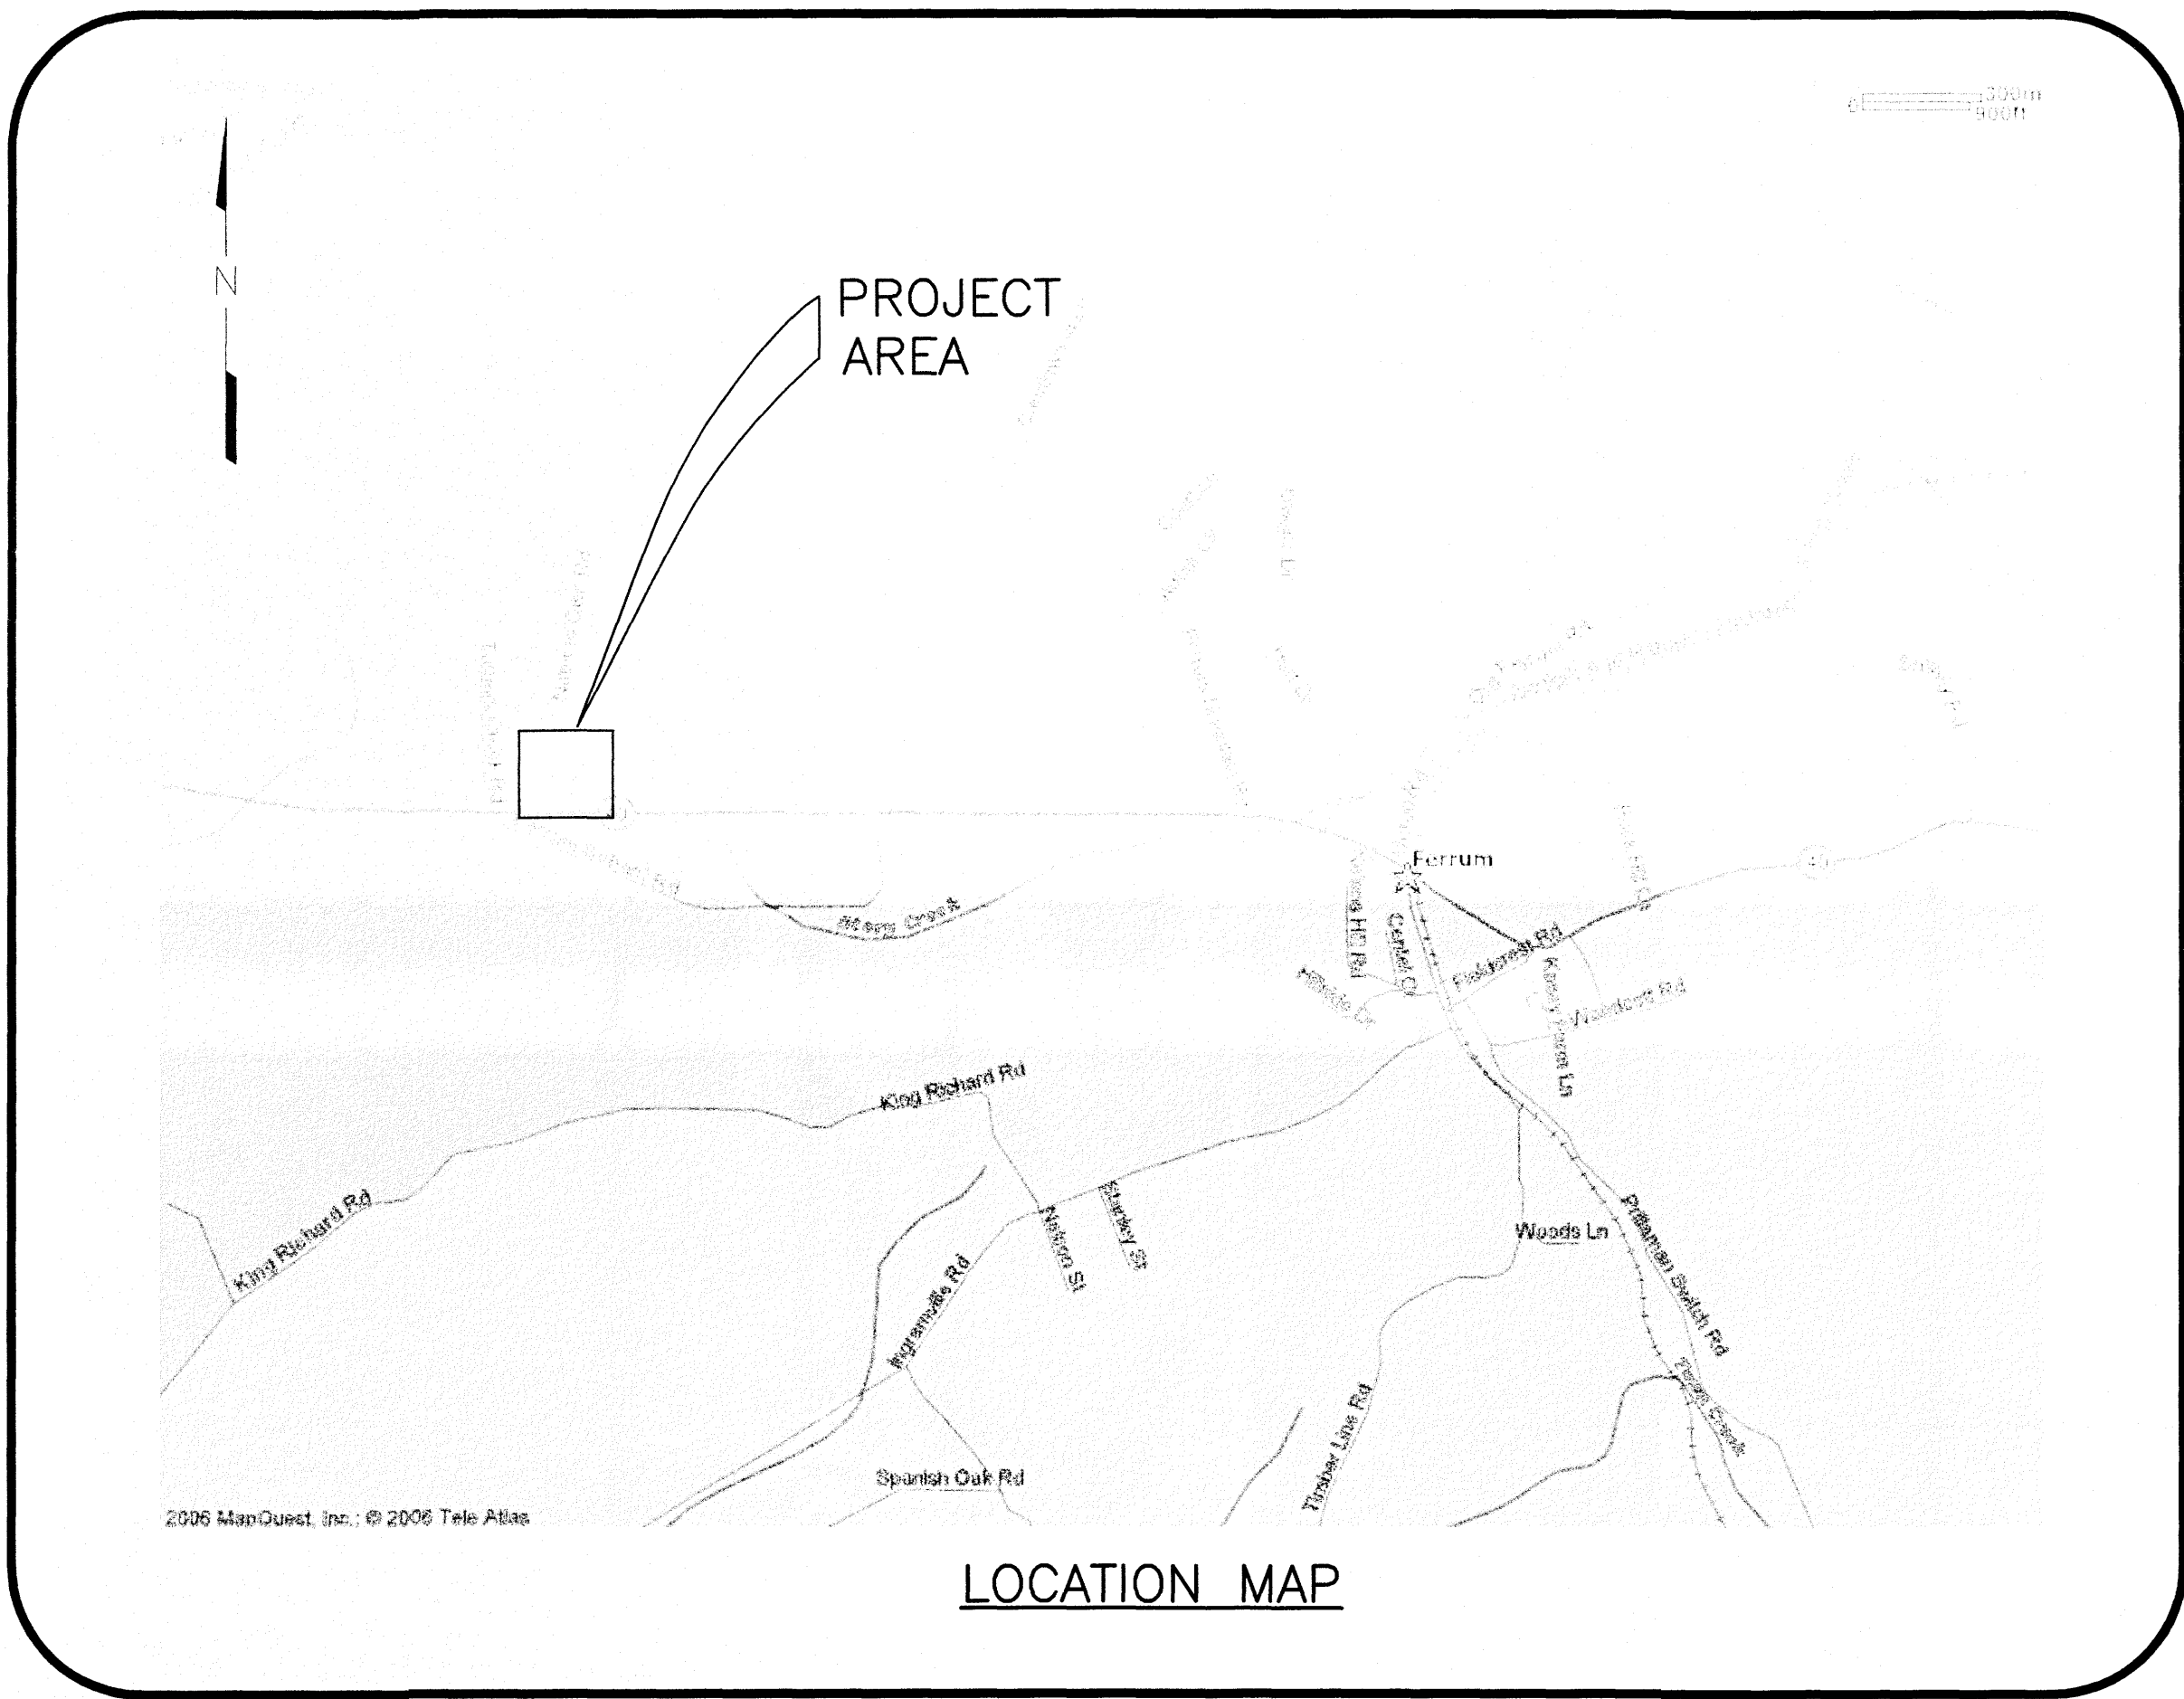

QUINN ESTATES
UTILITY EXTENSION PROJECT
FERRUM, VIRGINIA

PREPARED FOR
REGINALD H. QUINN

DESIGNED BY
ANDERSON & ASSOCIATES, INC.
BLACKSBURG, VIRGINIA

APPROVED BY


--	--

LEGEND

---6"w---	EXISTING WATER LINE	-----FM-----	PROPOSED GRAVITY SEWER LINE
⊗	EXISTING VALVE	-----FM-----	PROPOSED FORCEMAIN
○ ^{wm}	EXISTING WATER METER	○	PROPOSED SANITARY SEWER MANHOLE
---12"ss---	EXISTING SANITARY SEWER LINE	○	PROPOSED AIR RELEASE VALVE
⊗	EXISTING SANITARY SEWER MANHOLE	○C.O.	PROPOSED SANITARY SEWER CLEANOUT
○C.O.	EXISTING SANITARY SEWER CLEANOUT	---6"W---	PROPOSED WATER LINE
---12"g---	EXISTING GAS MAIN	⊗	PROPOSED VALVE
---12"ss---	EXISTING STORM SEWER	○ ^{WM}	PROPOSED WATER METER
---ohp---	EXISTING O/H POWER	⊗	PROPOSED FIRE HYDRANT
---oht---	EXISTING O/H TELEPHONE	-----FM-----	EXISTING PAVEMENT
---uge---	EXISTING U/G ELECTRIC	-----FM-----	EXISTING GRAVEL ROAD
---ugt---	EXISTING U/G TELEPHONE	-----FM-----	EXISTING GUARDRAIL
○	EXISTING POWER/TELE. POLE	-----FM-----	CREEK, STREAM, RIVER
⊗	EXISTING LIGHT POLE	-----FM-----	EXISTING PAVED DRIVEWAY
---R/W---	EXISTING RIGHT-OF-WAY LINE	-----FM-----	EXISTING GRAVEL DRIVEWAY
---P---	EXISTING PROPERTY LINE	-----FM-----	
---X---X---X---	EXISTING FENCE	-----FM-----	
---T---	EXISTING SIGN	-----FM-----	
---fo---	EXISTING FIBER OPTIC LINE	-----FM-----	

INDEX OF SHEETS

1	Title
2A	GRAVITY SEWER - PLAN & PROFILE - ROUTE 40 ALTERNATIVE A
2B	GRAVITY SEWER - PLAN & PROFILE - ROUTE 40 ALTERNATIVE B
3	GRAVITY SEWER - PLAN & PROFILE - ONSITE SEWER
4	WATERLINE - PLAN & PROFILE - ONSITE WATER
5	MISCELLANEOUS DETAILS

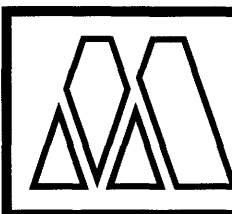

ANDERSON & ASSOCIATES, INC.
Professional Design Services
www.andassoc.com
Virginia - North Carolina - Tennessee

100 Ardmore Street
Blacksburg, VA 24060
540-552-5592

J.N. 24891 10 MAR 06 SHEET 1 OF 5
REVISED: 07 APR 06
31 MAY 06
RECORD: 09 NOV 06