




NOTE:  
PIPE MATERIAL SHALL BE PER SPECIFICATIONS.

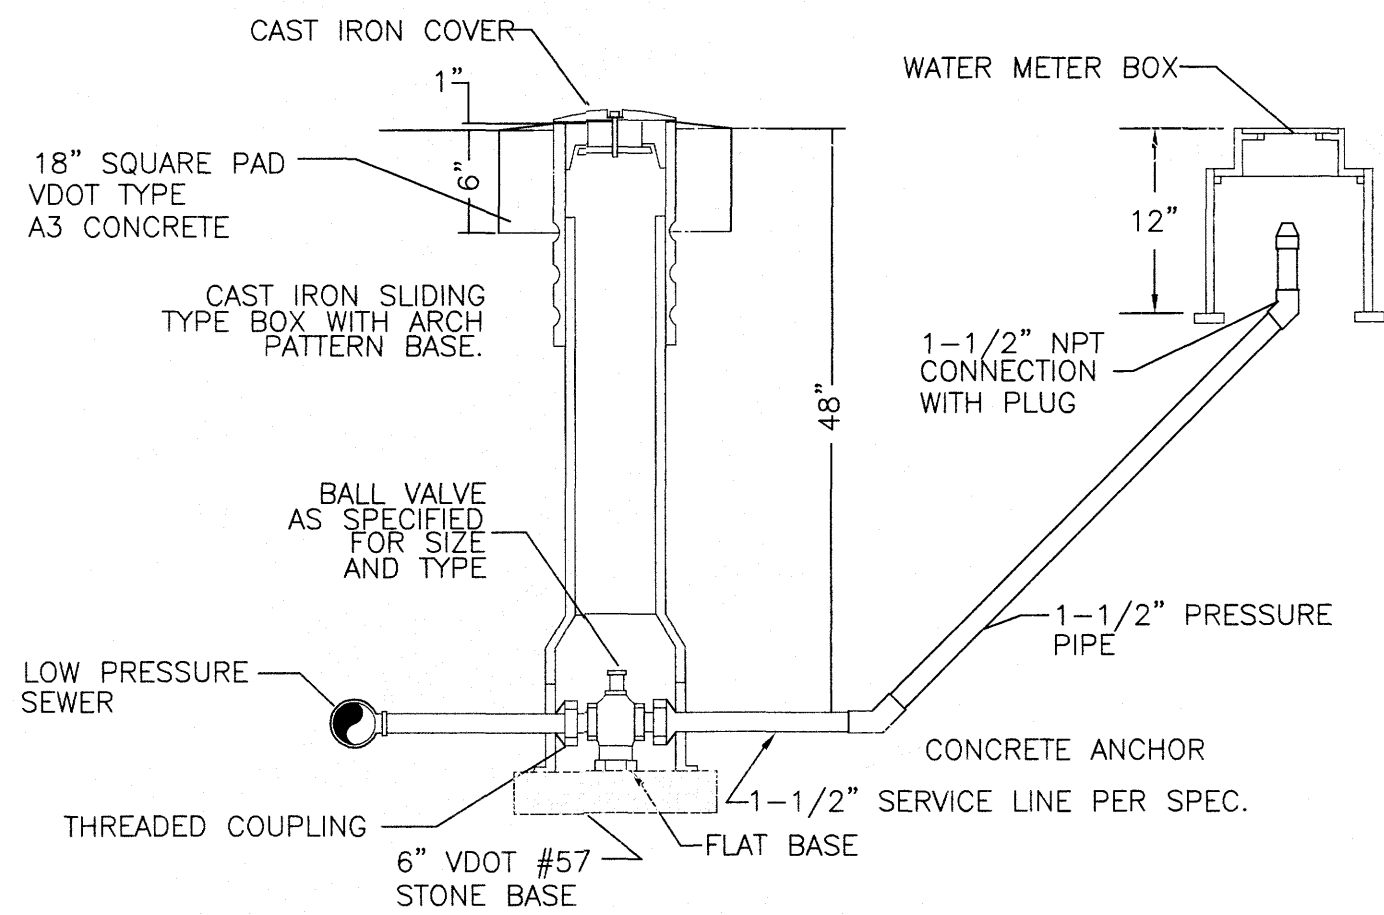

FLUSHING ATTACHMENT  
N.T.S

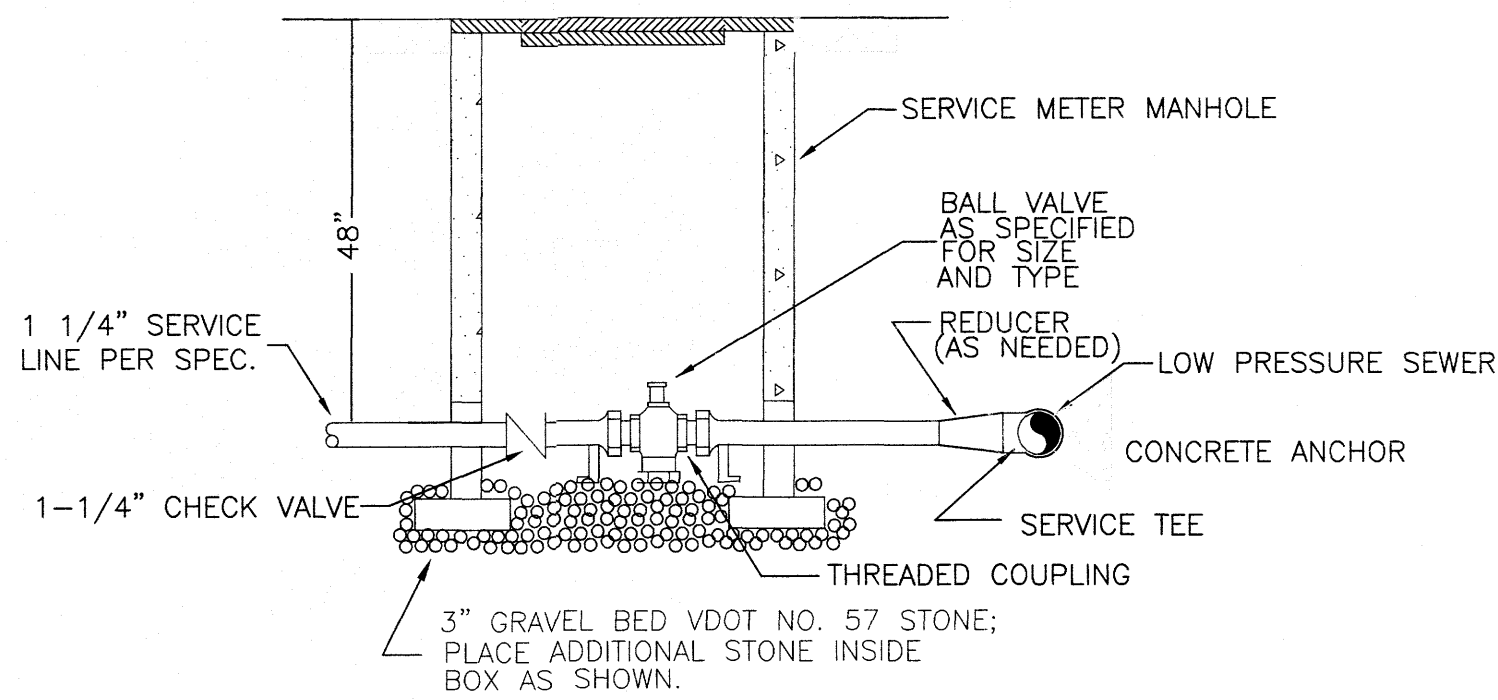

PRESSURE SEWER CONNECTION DETAIL  
N.T.S

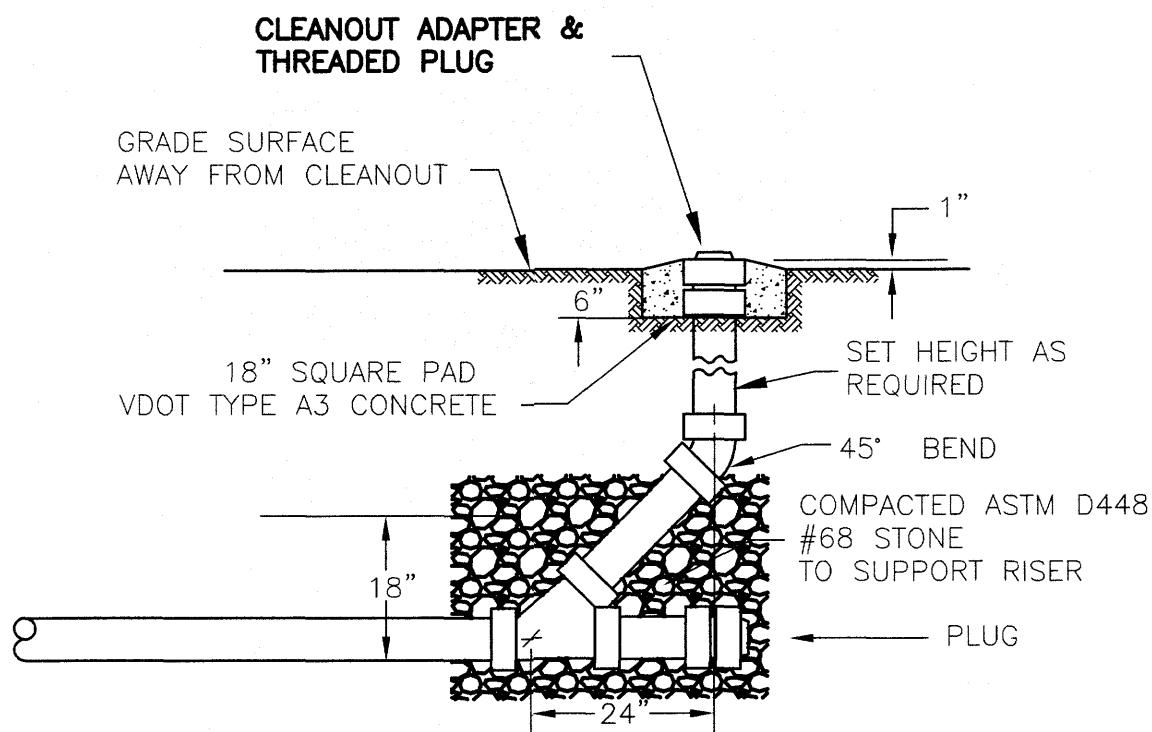

CLEANOUT DETAIL  
N.T.S



**ANDERSON & ASSOCIATES, INC.**  
Professional Design Services  
www.andassoc.com  
Virginia - North Carolina - Tennessee

100 Ardmore St.  
Blacksburg, Va. 24060  
540-552-5592

DATE : 10 MAR 06  
DESIGNED: CSF  
DRAWN : SEC  
CHECKED: CSF  
QA / QC :

REVISIONS:  
1. REVISED

**QUINN ESTATES**  
UTILITY EXTENSION PROJECT  
FERRUM, VIRGINIA

**MISCELLANEOUS DETAILS & NOTES**