



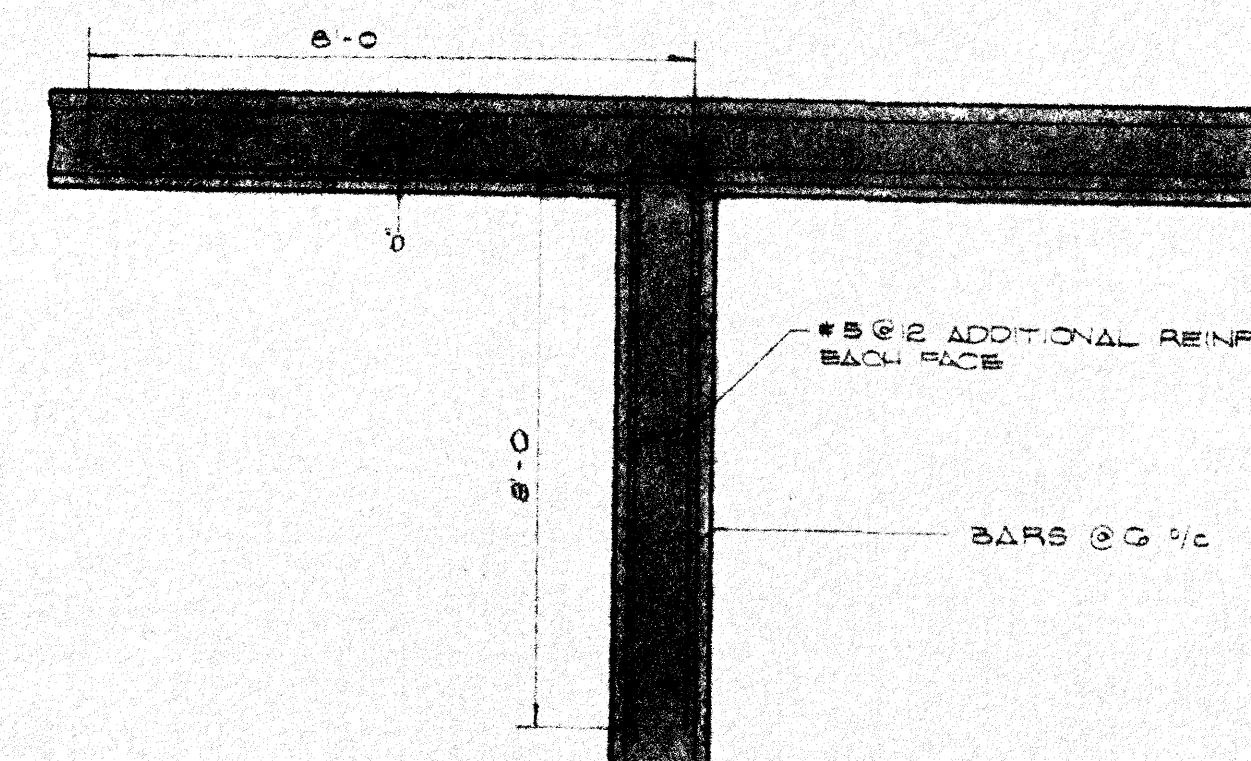

STRUCTURAL NOTE:
FOR ALTERNATE ABOVE GRADE CONSTRUCTION
THE CONCRETE WALLS SHALL BE INCREASED
IN THICKNESS BY 3 (THREE) INCHES AND LOU-
DRING DIVERTS. THE CONTRACTOR MAY
ALLOW FOR REINFORCEMENT ADDITIONAL
CONCRETE AND REINFORCING STEEL. A
REVISED SET OF DRAWINGS OF THIS CONSTRUCTION SHALL BE SUBMITTED BY THE
ENGINEER.

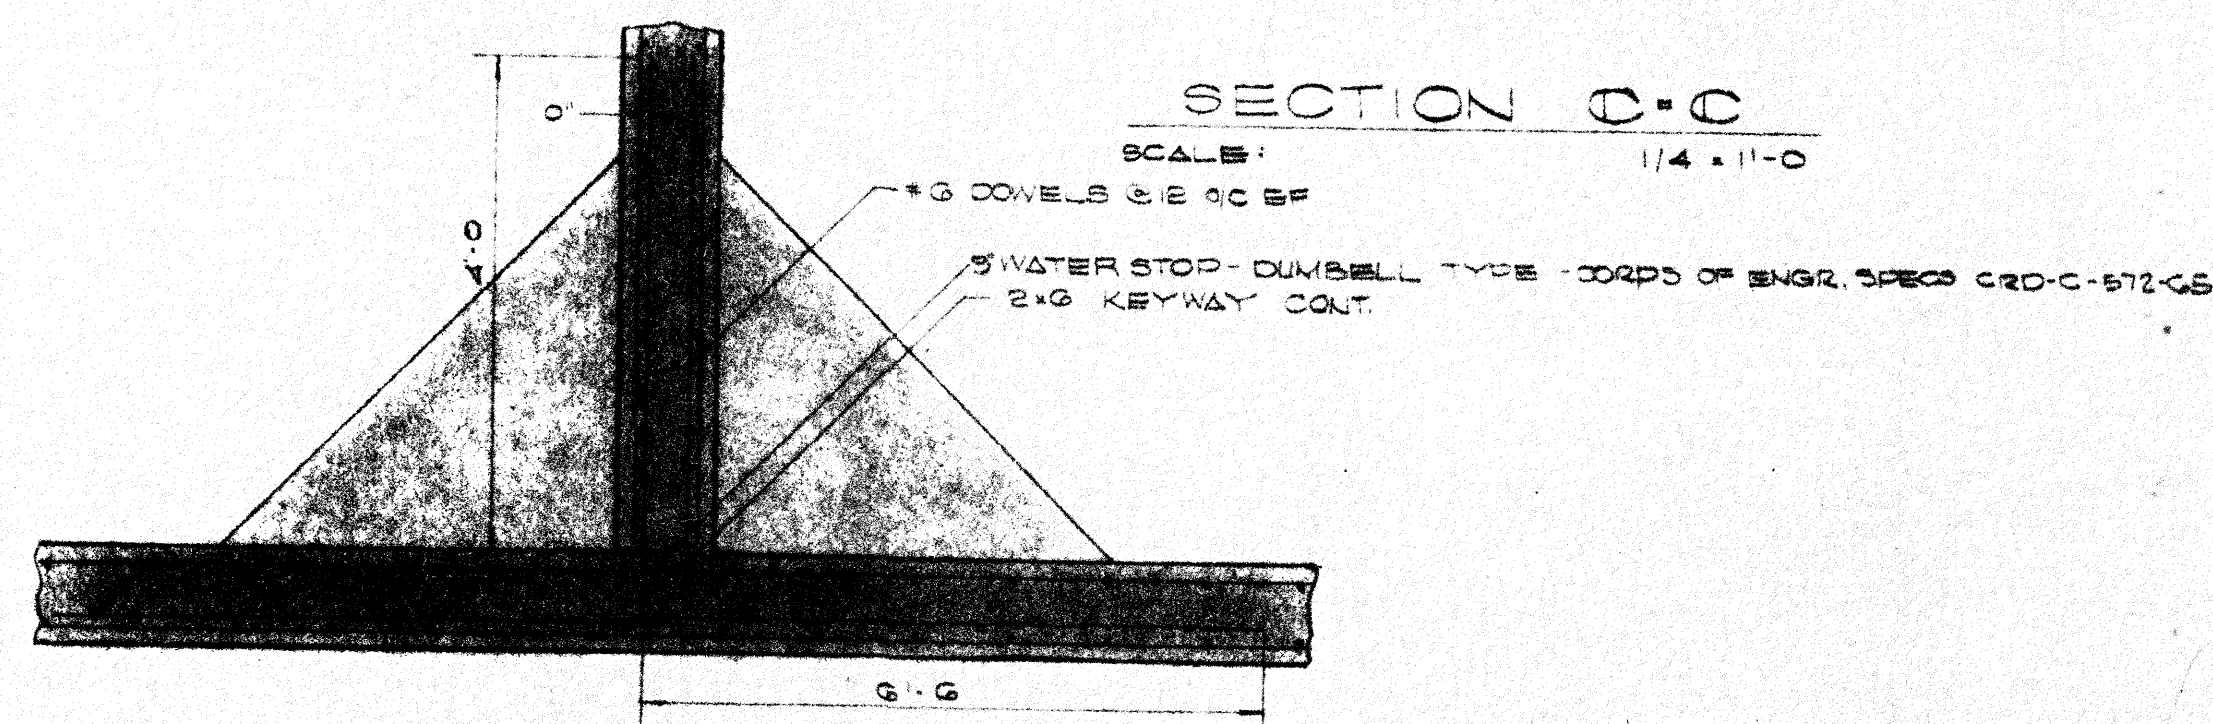

	4	
	3	
	2	
1-B-70	1	
DATE		REVISIONS

PREPARED BY
J.A. GUSTIN & ASSOCIATES
CONSULTING ENGINEERS
MARTINSVILLE, VIRGINIA

FERRUM WATER AND SEWERAGE AUTHORITY

CONCRETE DETAILS

SCALE	DRAWN BY J.A.K.
NOTED	

EXTENDED AERATION TREATMENT PLANT

DATE
9-29-69

APPROVED BY	J. A. G.
-------------	----------

DRAWING NUMBER	TP 4
----------------	------