


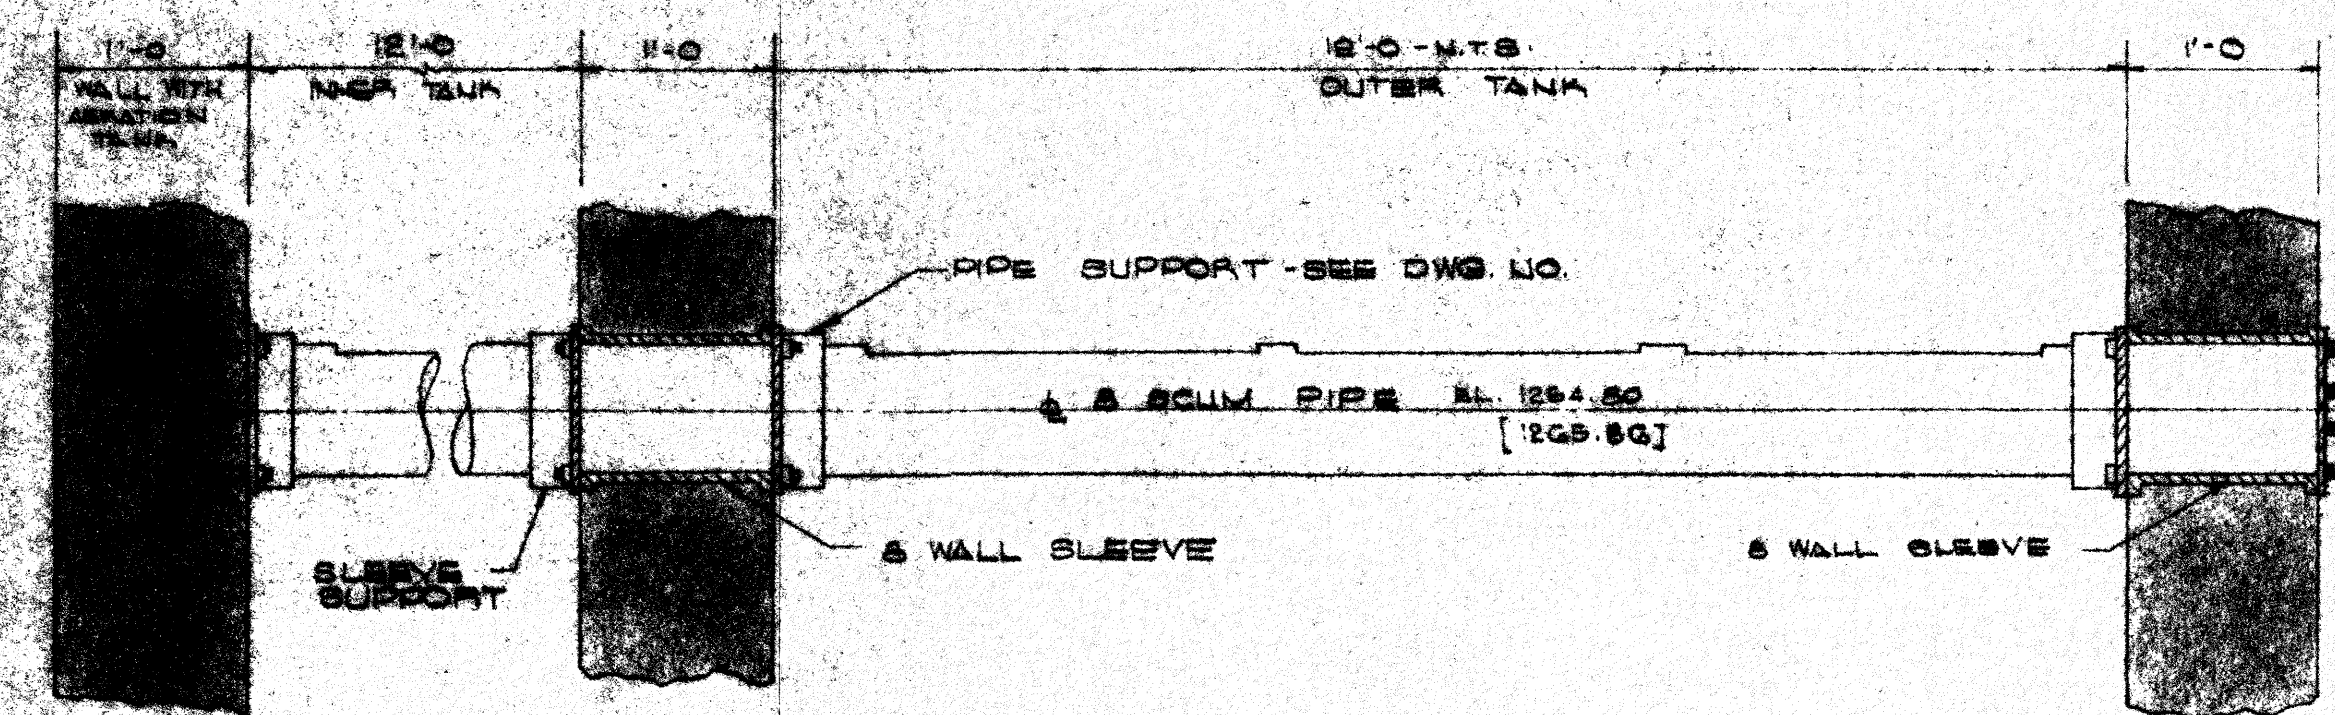
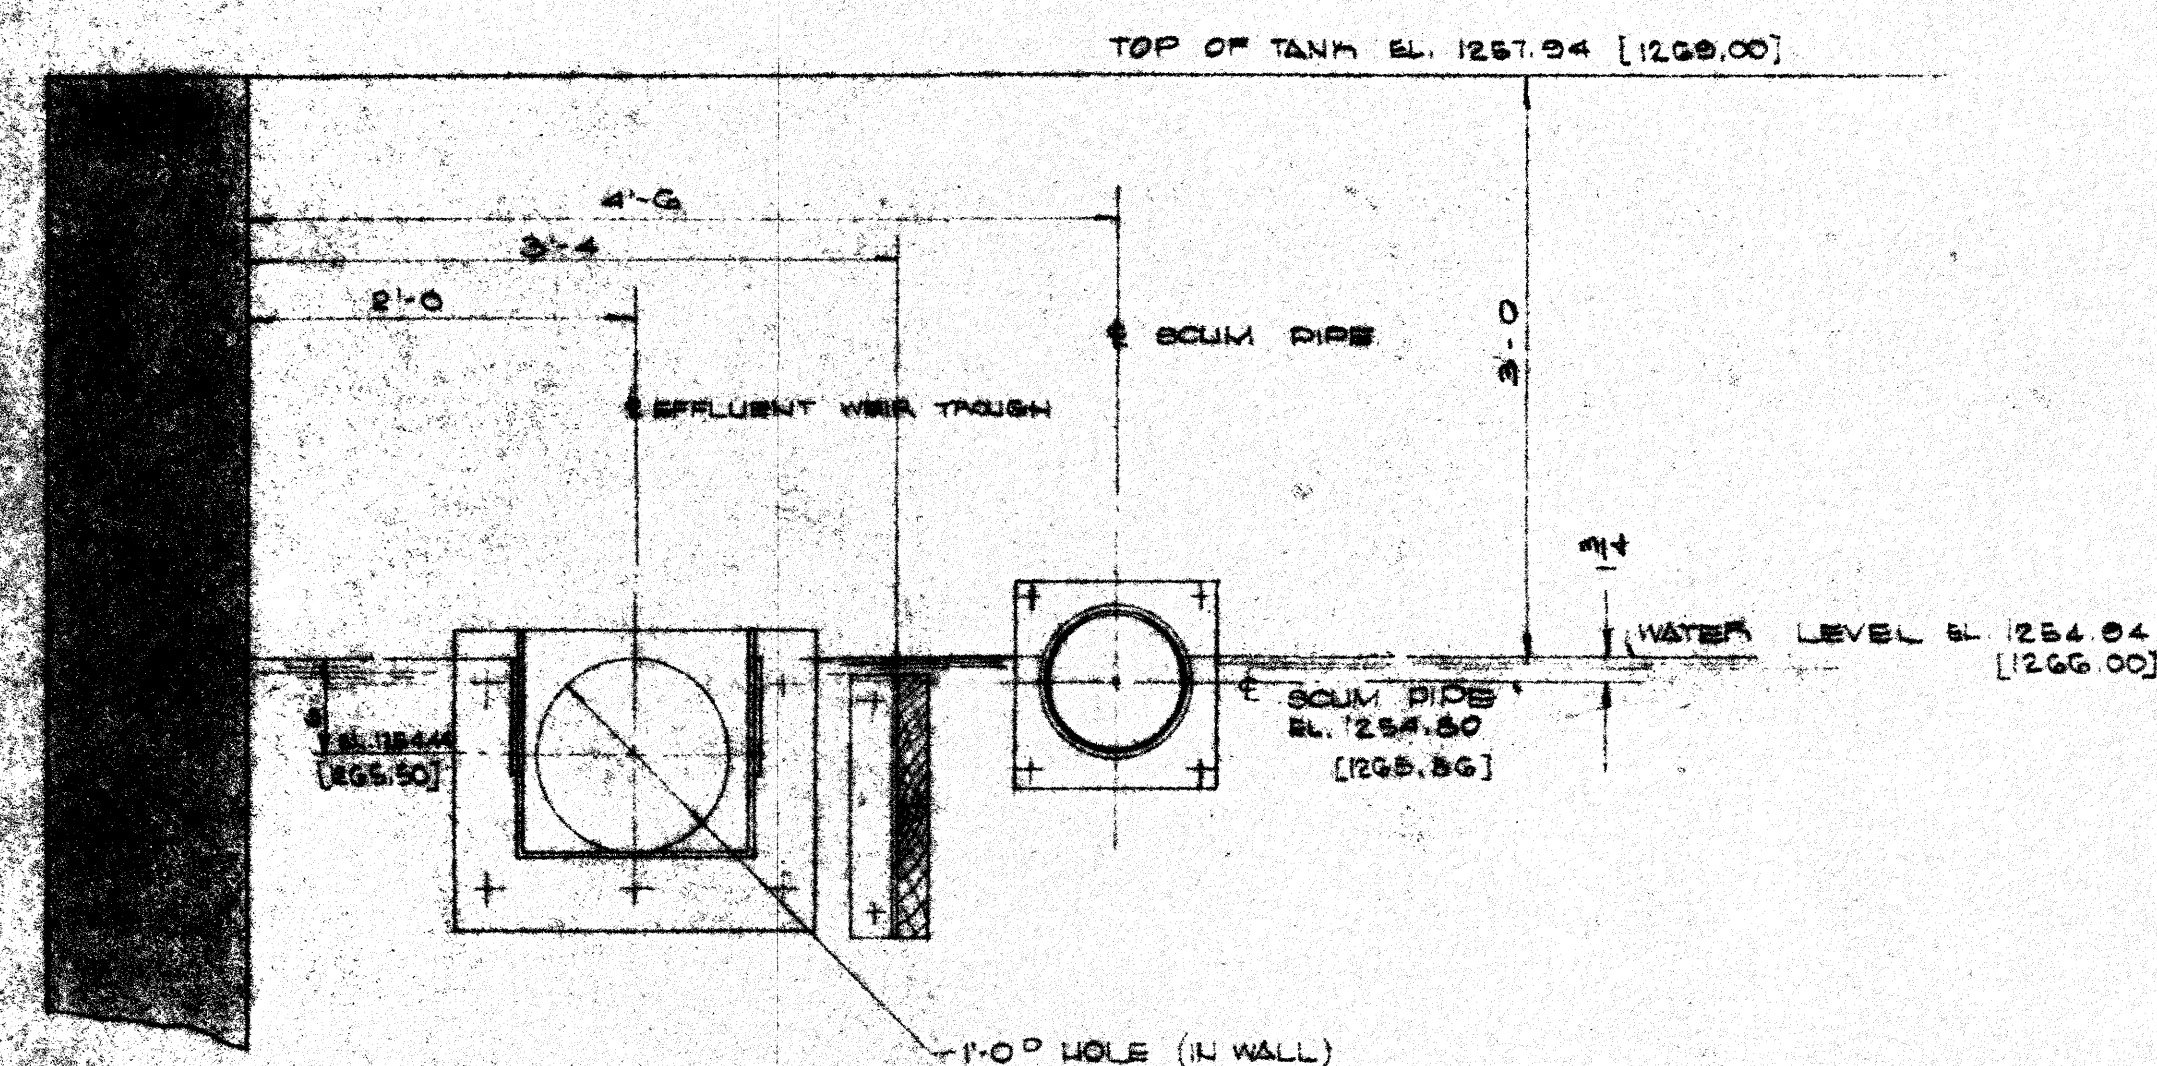


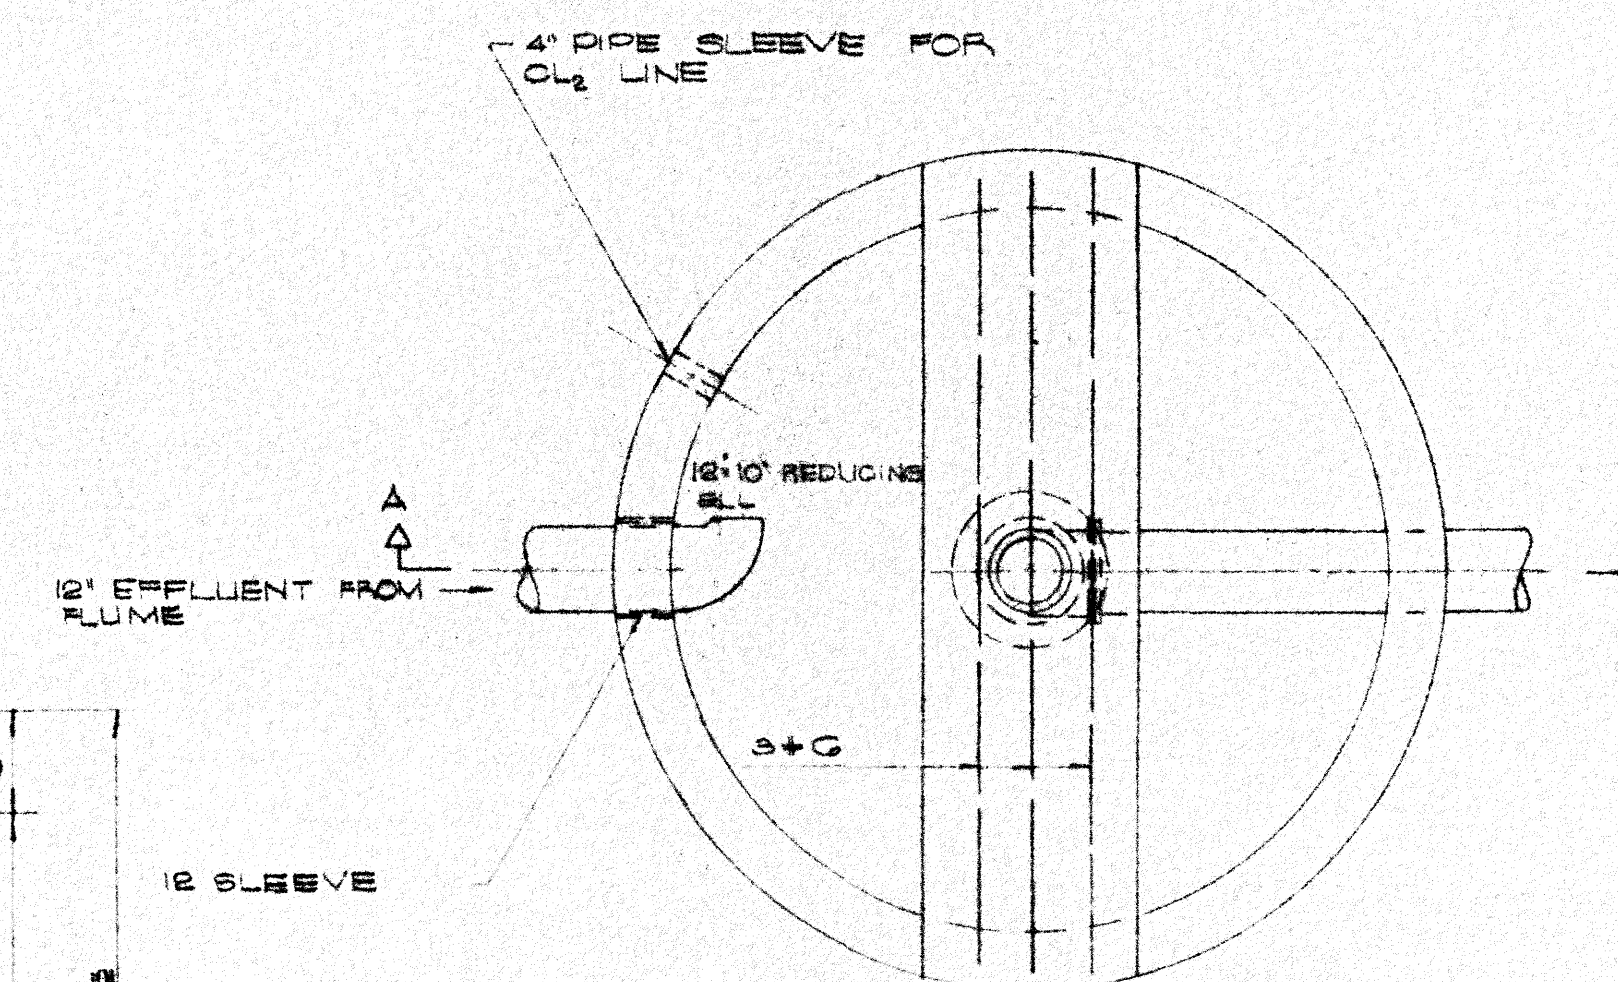


TILTING SCUM PIPE
SCALE: 1" = 1'-0"

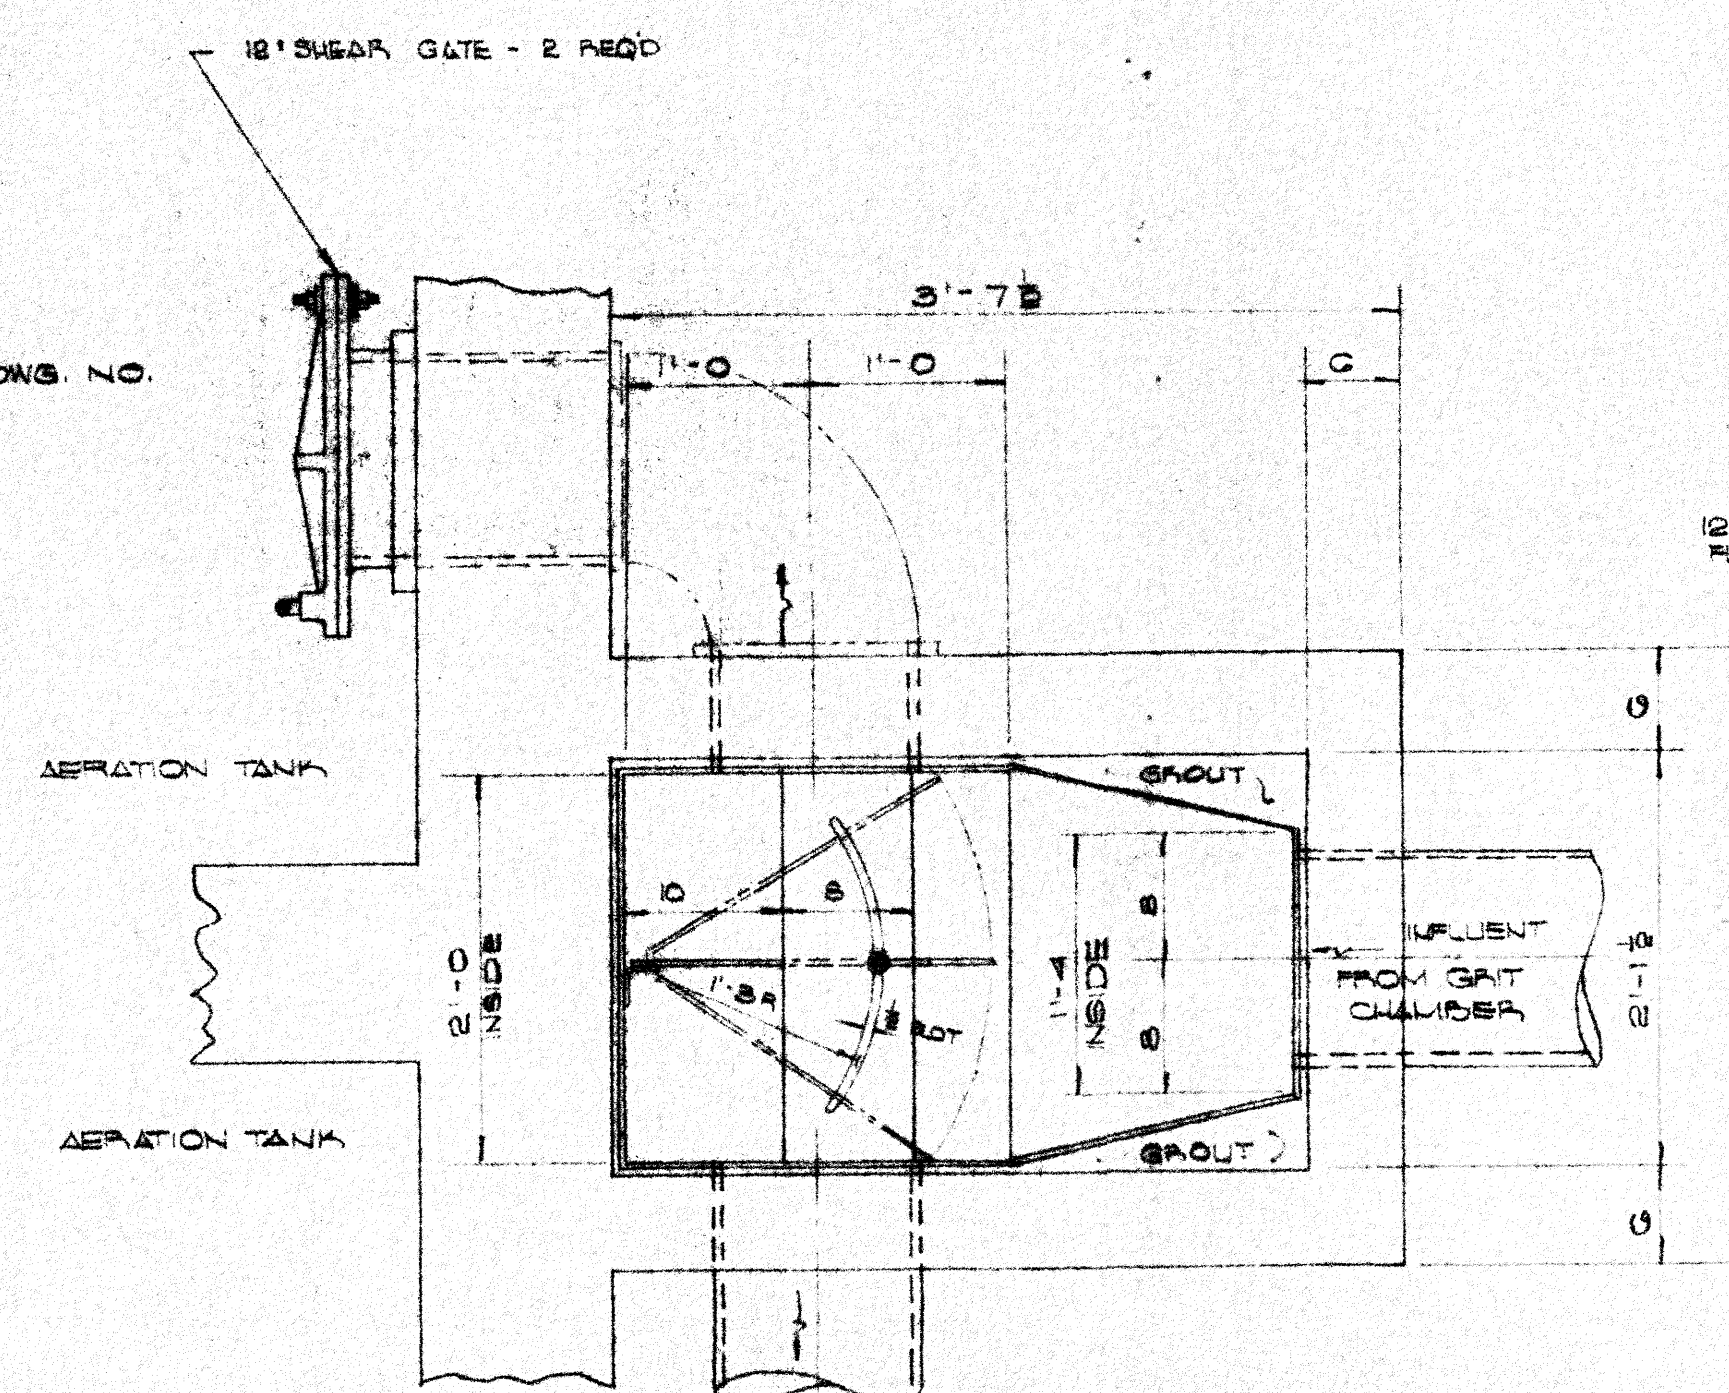


EFFLUENT ASSEMBLY
SCALE: 1" = 1'-0"

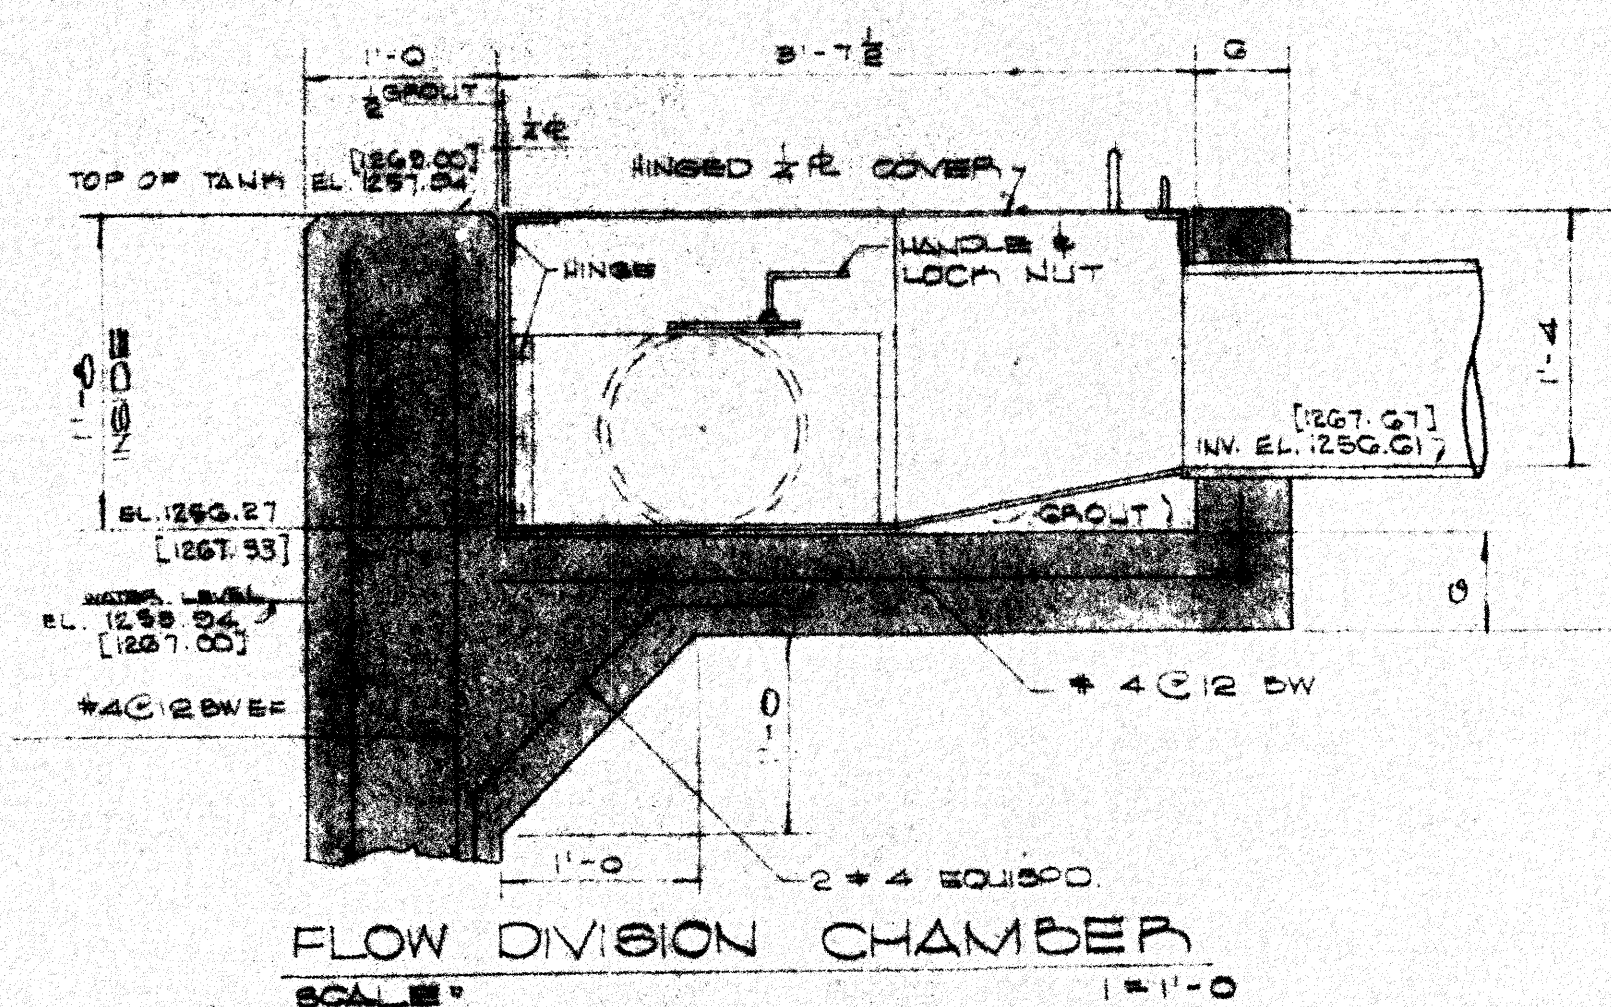


FLOW DIVISION CHAMBER
SCALE: 1" = 1'-0"

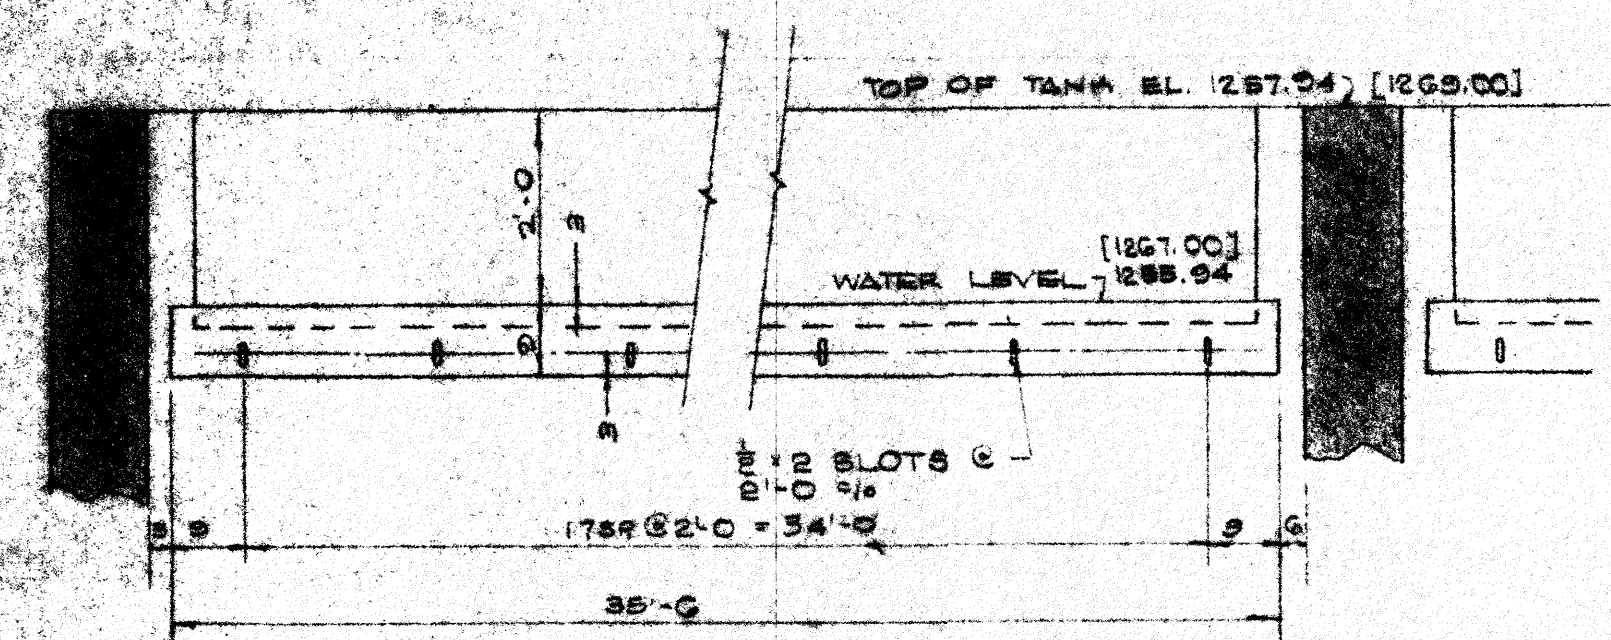

ADJUSTABLE WEIR FOR AERATION TANKS
SCALE: 1/2" = 1'-0"

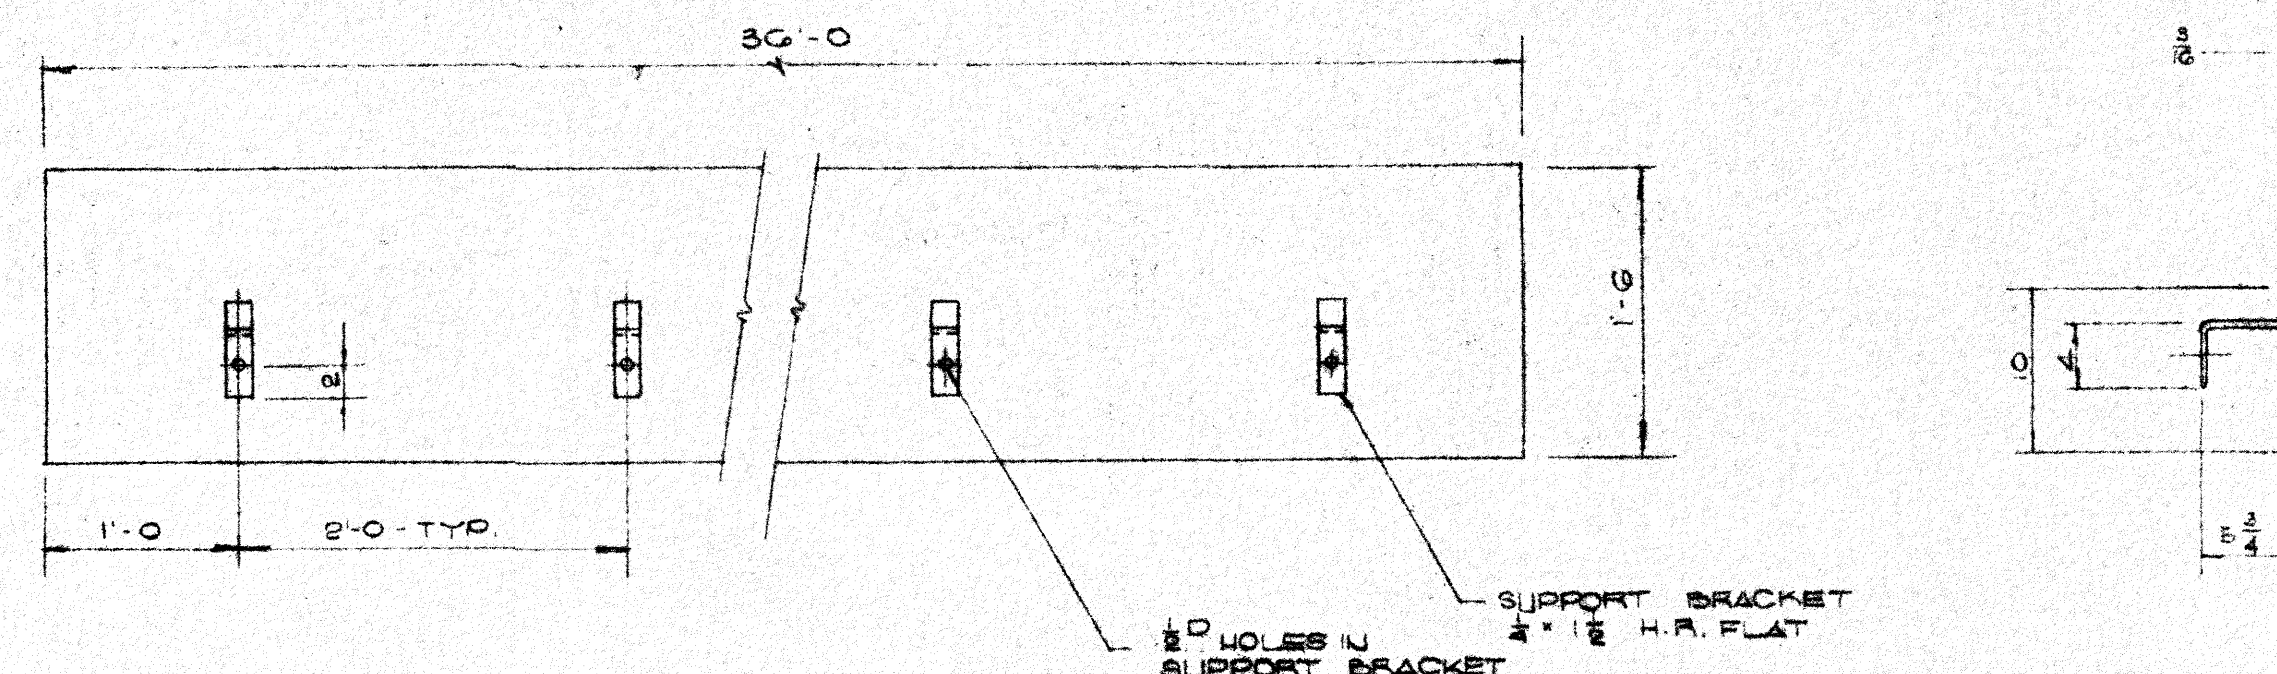

BAFFLE FOR AERATION TANKS
SCALE: 1" = 1'-0"

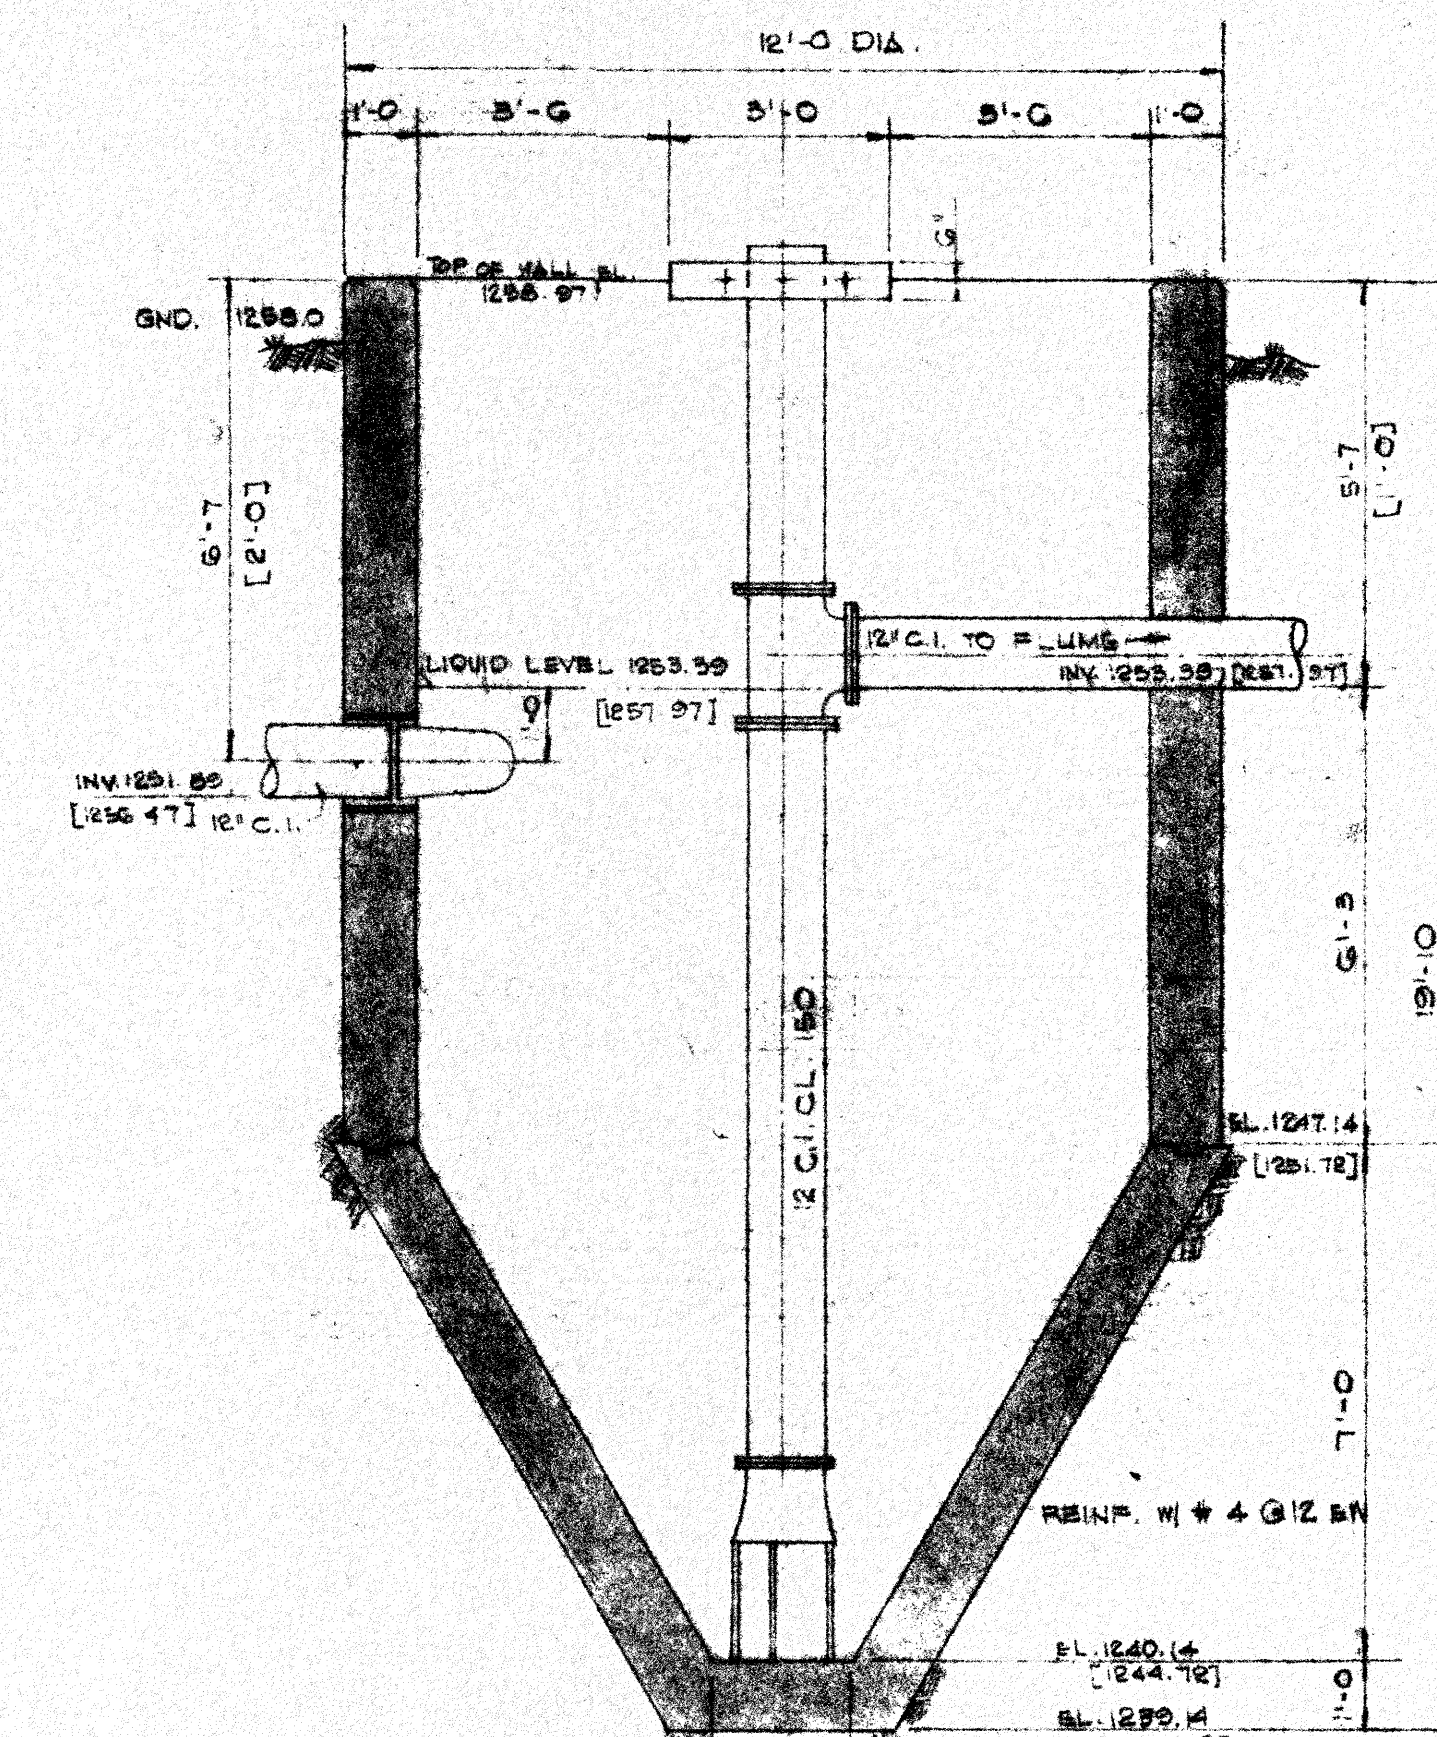

SECTION A-A
CHLORINE CONTACT TANK
SCALE: 1/2" = 1'-0"

NOTE: ELEVATIONS AND DIMENSIONS SHOWN IN BRACKETS [] ARE FOR CONSTRUCTION ABOVE GRADE.

PREPARED BY
J. A. GUSTIN & ASSOCIATES
CONSULTING ENGINEERS
MARTINSVILLE, VIRGINIA

FERRUM WATER AND SEWERAGE AUTHORITY

AERATION TANK DETAILS
CHLORINE CONTACT TANK

WASTE TREATMENT FACILITY

DATE 9-30-69 APPROVED BY J.A.G. DRAWING NUMBER TP 6