
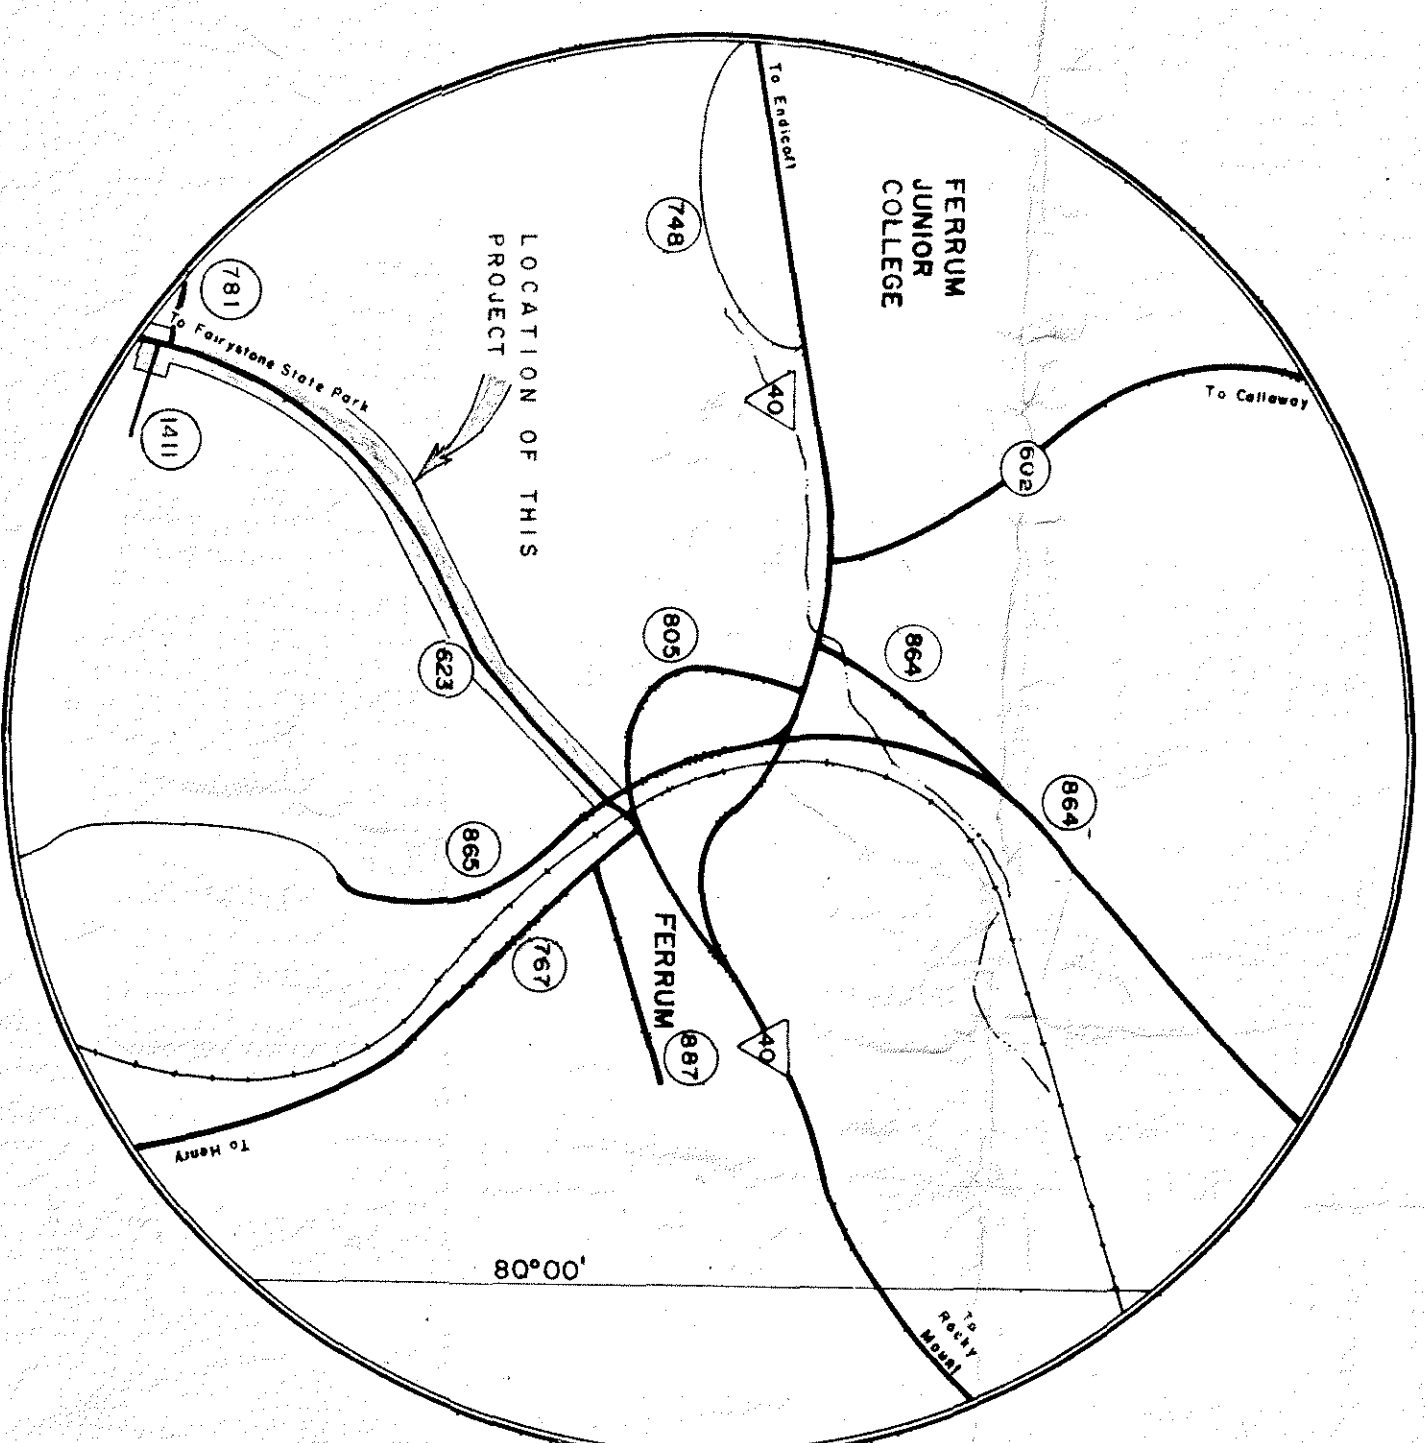
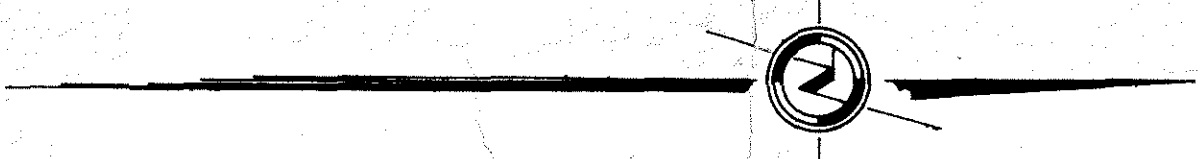


WATER SUPPLY EXTENSION
FOR THE
FERRUM WATER AND SEWERAGE AUTHORITY
FERRUM, VIRGINIA

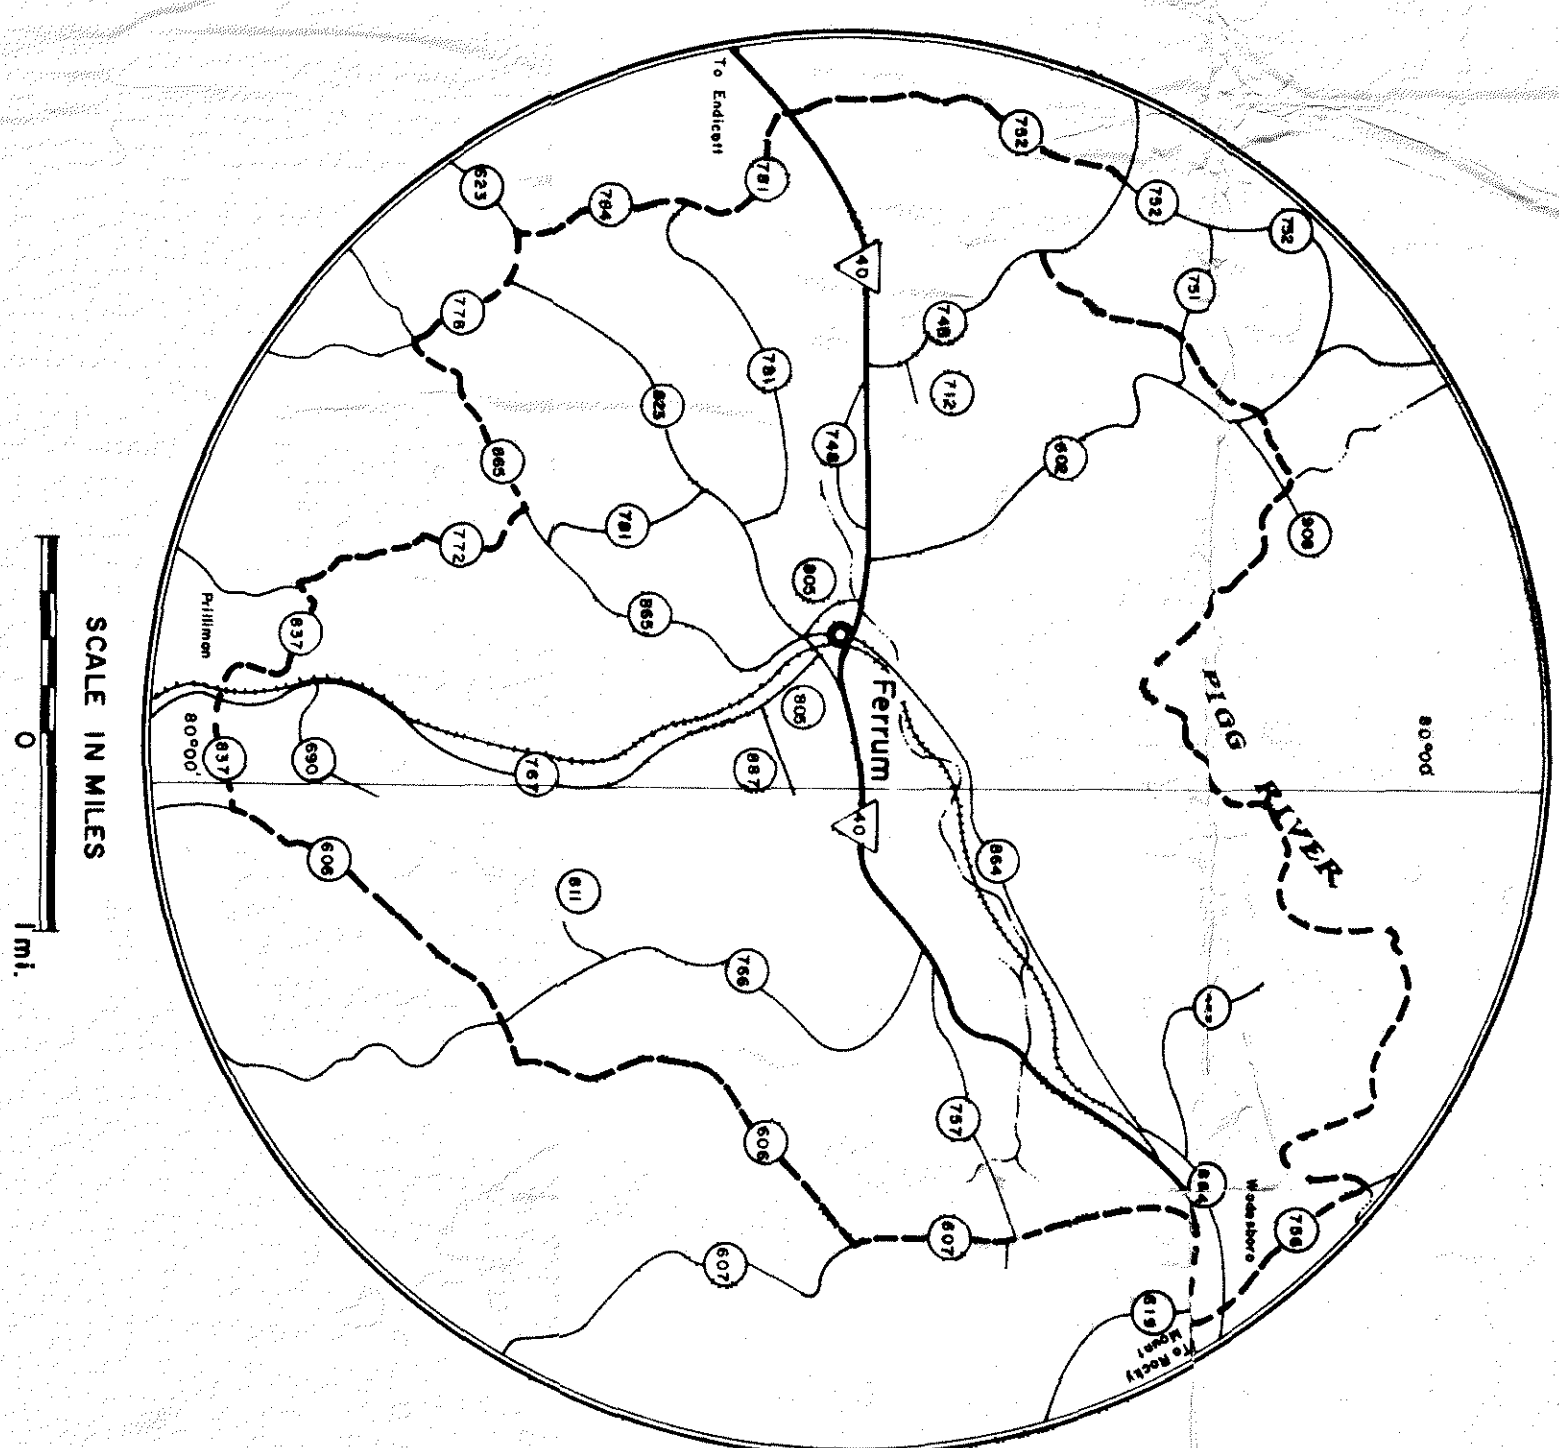

AUTHORITY MEMBERS

G. CLARIE YOUNG	CHAIRMAN
CLYDE R. SEELEY	SECRETARY
WILLIAM W. BURNETT	TREASURER
DR. C. RALPH ARTHUR	MEMBER (DECEASED)
GUY W. NOLEN	MEMBER
ARTHUR S. OWENS	MEMBER

PREPARED BY
J. A. GUSTIN & ASSOCIATES

CONSULTING ENGINEERS
MARTINSVILLE, VIRGINIA

REVISED: APRIL 24, 1974

TO REVISE SHEETS
W2, 61-R AND 62-R

THE OFFICIAL REFERENCE DATE FOR THESE PLANS IS:
OCTOBER 1, 1969

SET NO. 12

REVISED: OCTOBER 14, 1970

TO SHOW HIGHWAY RIGHT-
OF-WAY DATA

REVISED: DECEMBER 13, 1972

TO ADD EXTENSION OF LINE 5,
AND LINE 5-A (SHEET PP 14)

REVISED: FEBRUARY 26, 1974

TO ADD EXTENSION OF LINE "G"
FROM ORIGINAL PLANS

