



DATE	08-28-68
BY	J.L. WIZ
PLANNED	11/6
NOTED	11/6
NO. 222.5	
NO. 222.5	

DATE	08-28-68
BY	J.L. WIZ
PLANNED	11/6
NOTED	11/6
NO. 222.5	
NO. 222.5	

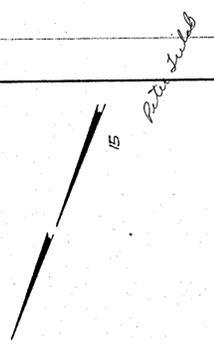

*This is an estimate of when this line was moved during road construction 1990*

BEGIN CONN. LINE 'G'  
 10+00 = 37°54.69 LINE 'D'  
 $\Delta = 33°10'$  Rt.  
 Req'd. 1- 6" 11 1/4" bend  
 Correct  $\Delta$  in one joint  
 1- 6" Gate Valve & box

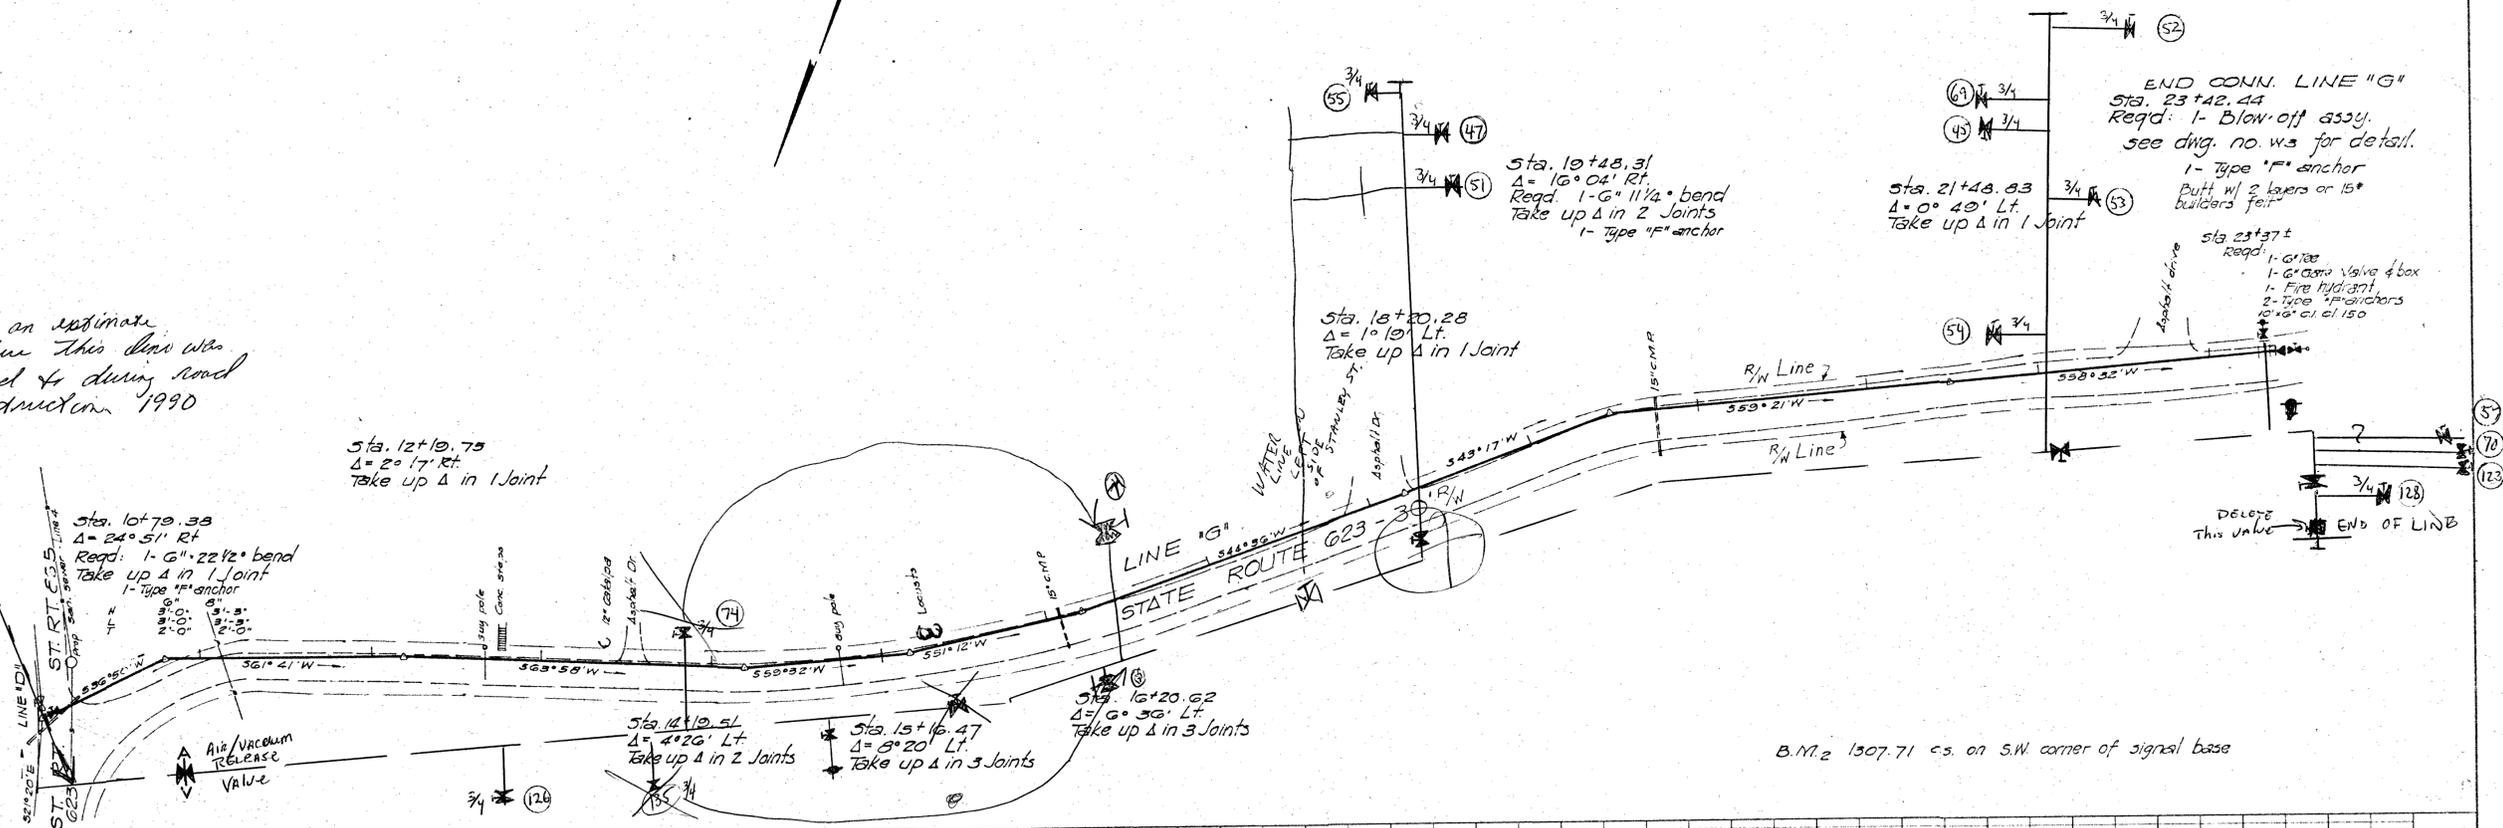

B.M. 2 1307.71 c.s. on S.W. corner of signal base

