
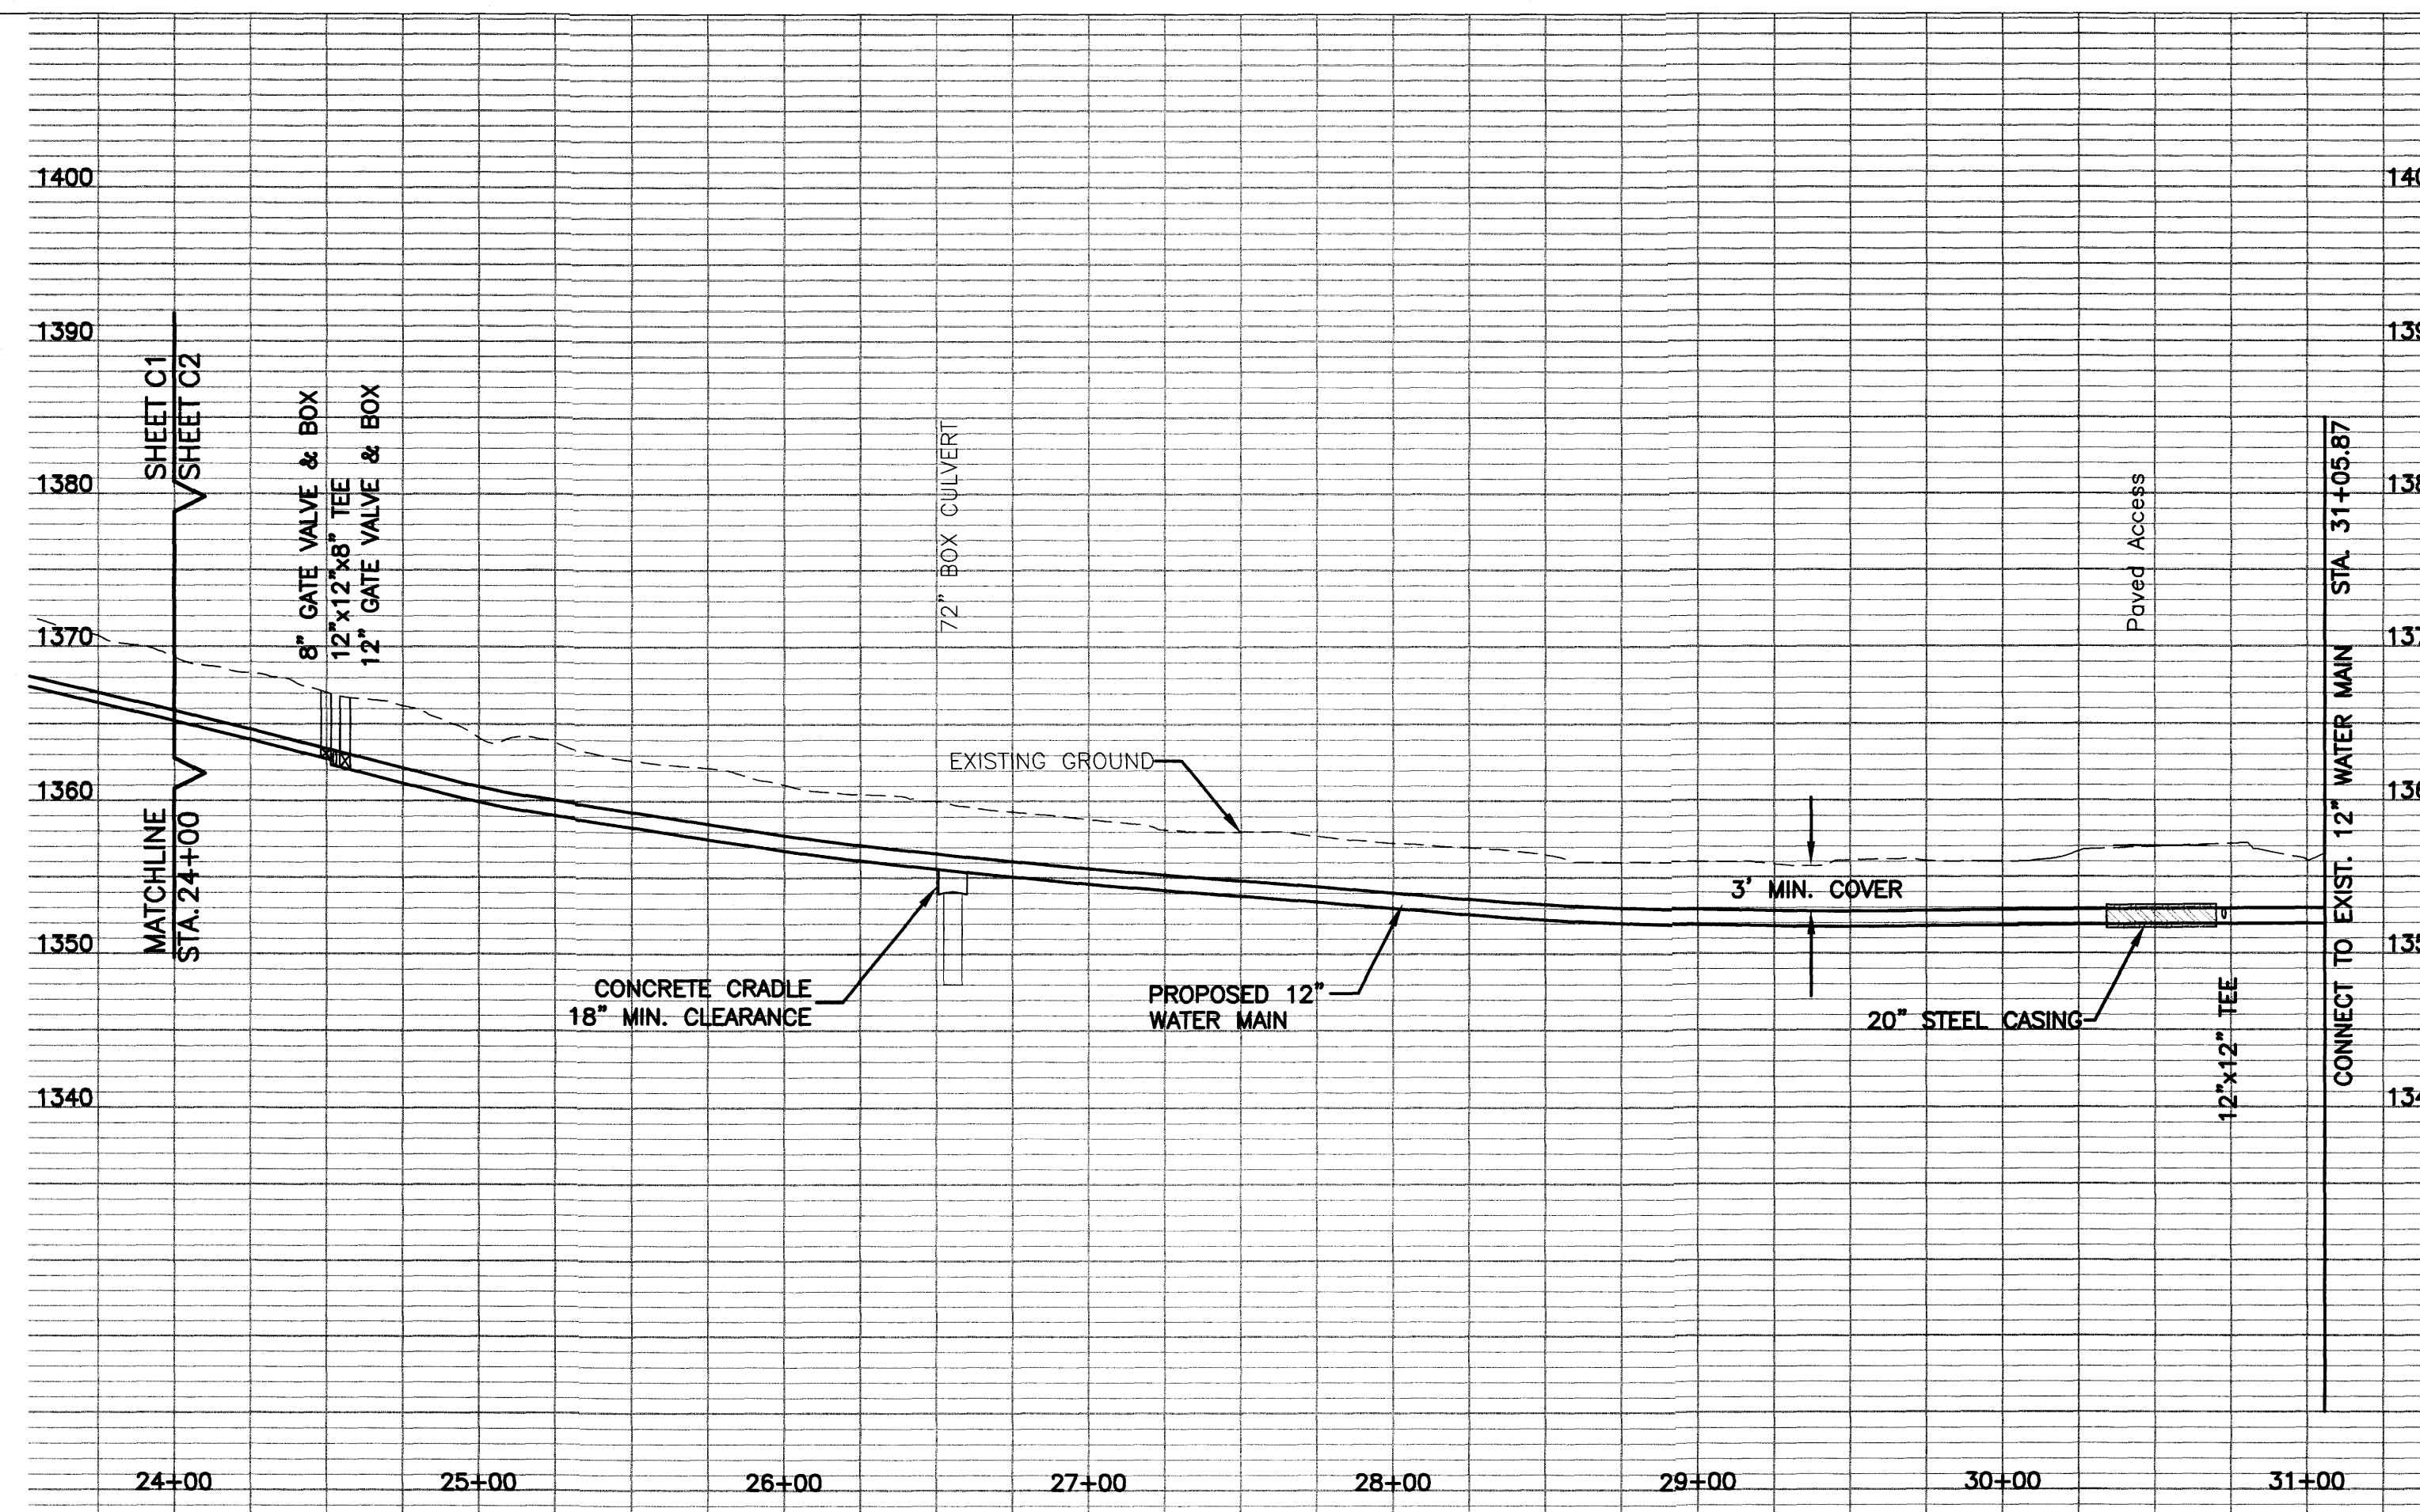


NOTES:

1. ALL SERVICE LINES SHALL BE 2' UNLESS OTHERWISE NOTED.
2. CONTRACTOR SHALL BE RESPONSIBLE FOR MAINTENANCE AND UPKEEP OF E&S MEASURES.
3. SILT FENCE BARRIERS WILL BE USED AS TEMPORARY E&S CONTROL UNTIL THE PERMANENT SEEDING IS IN PLACE.

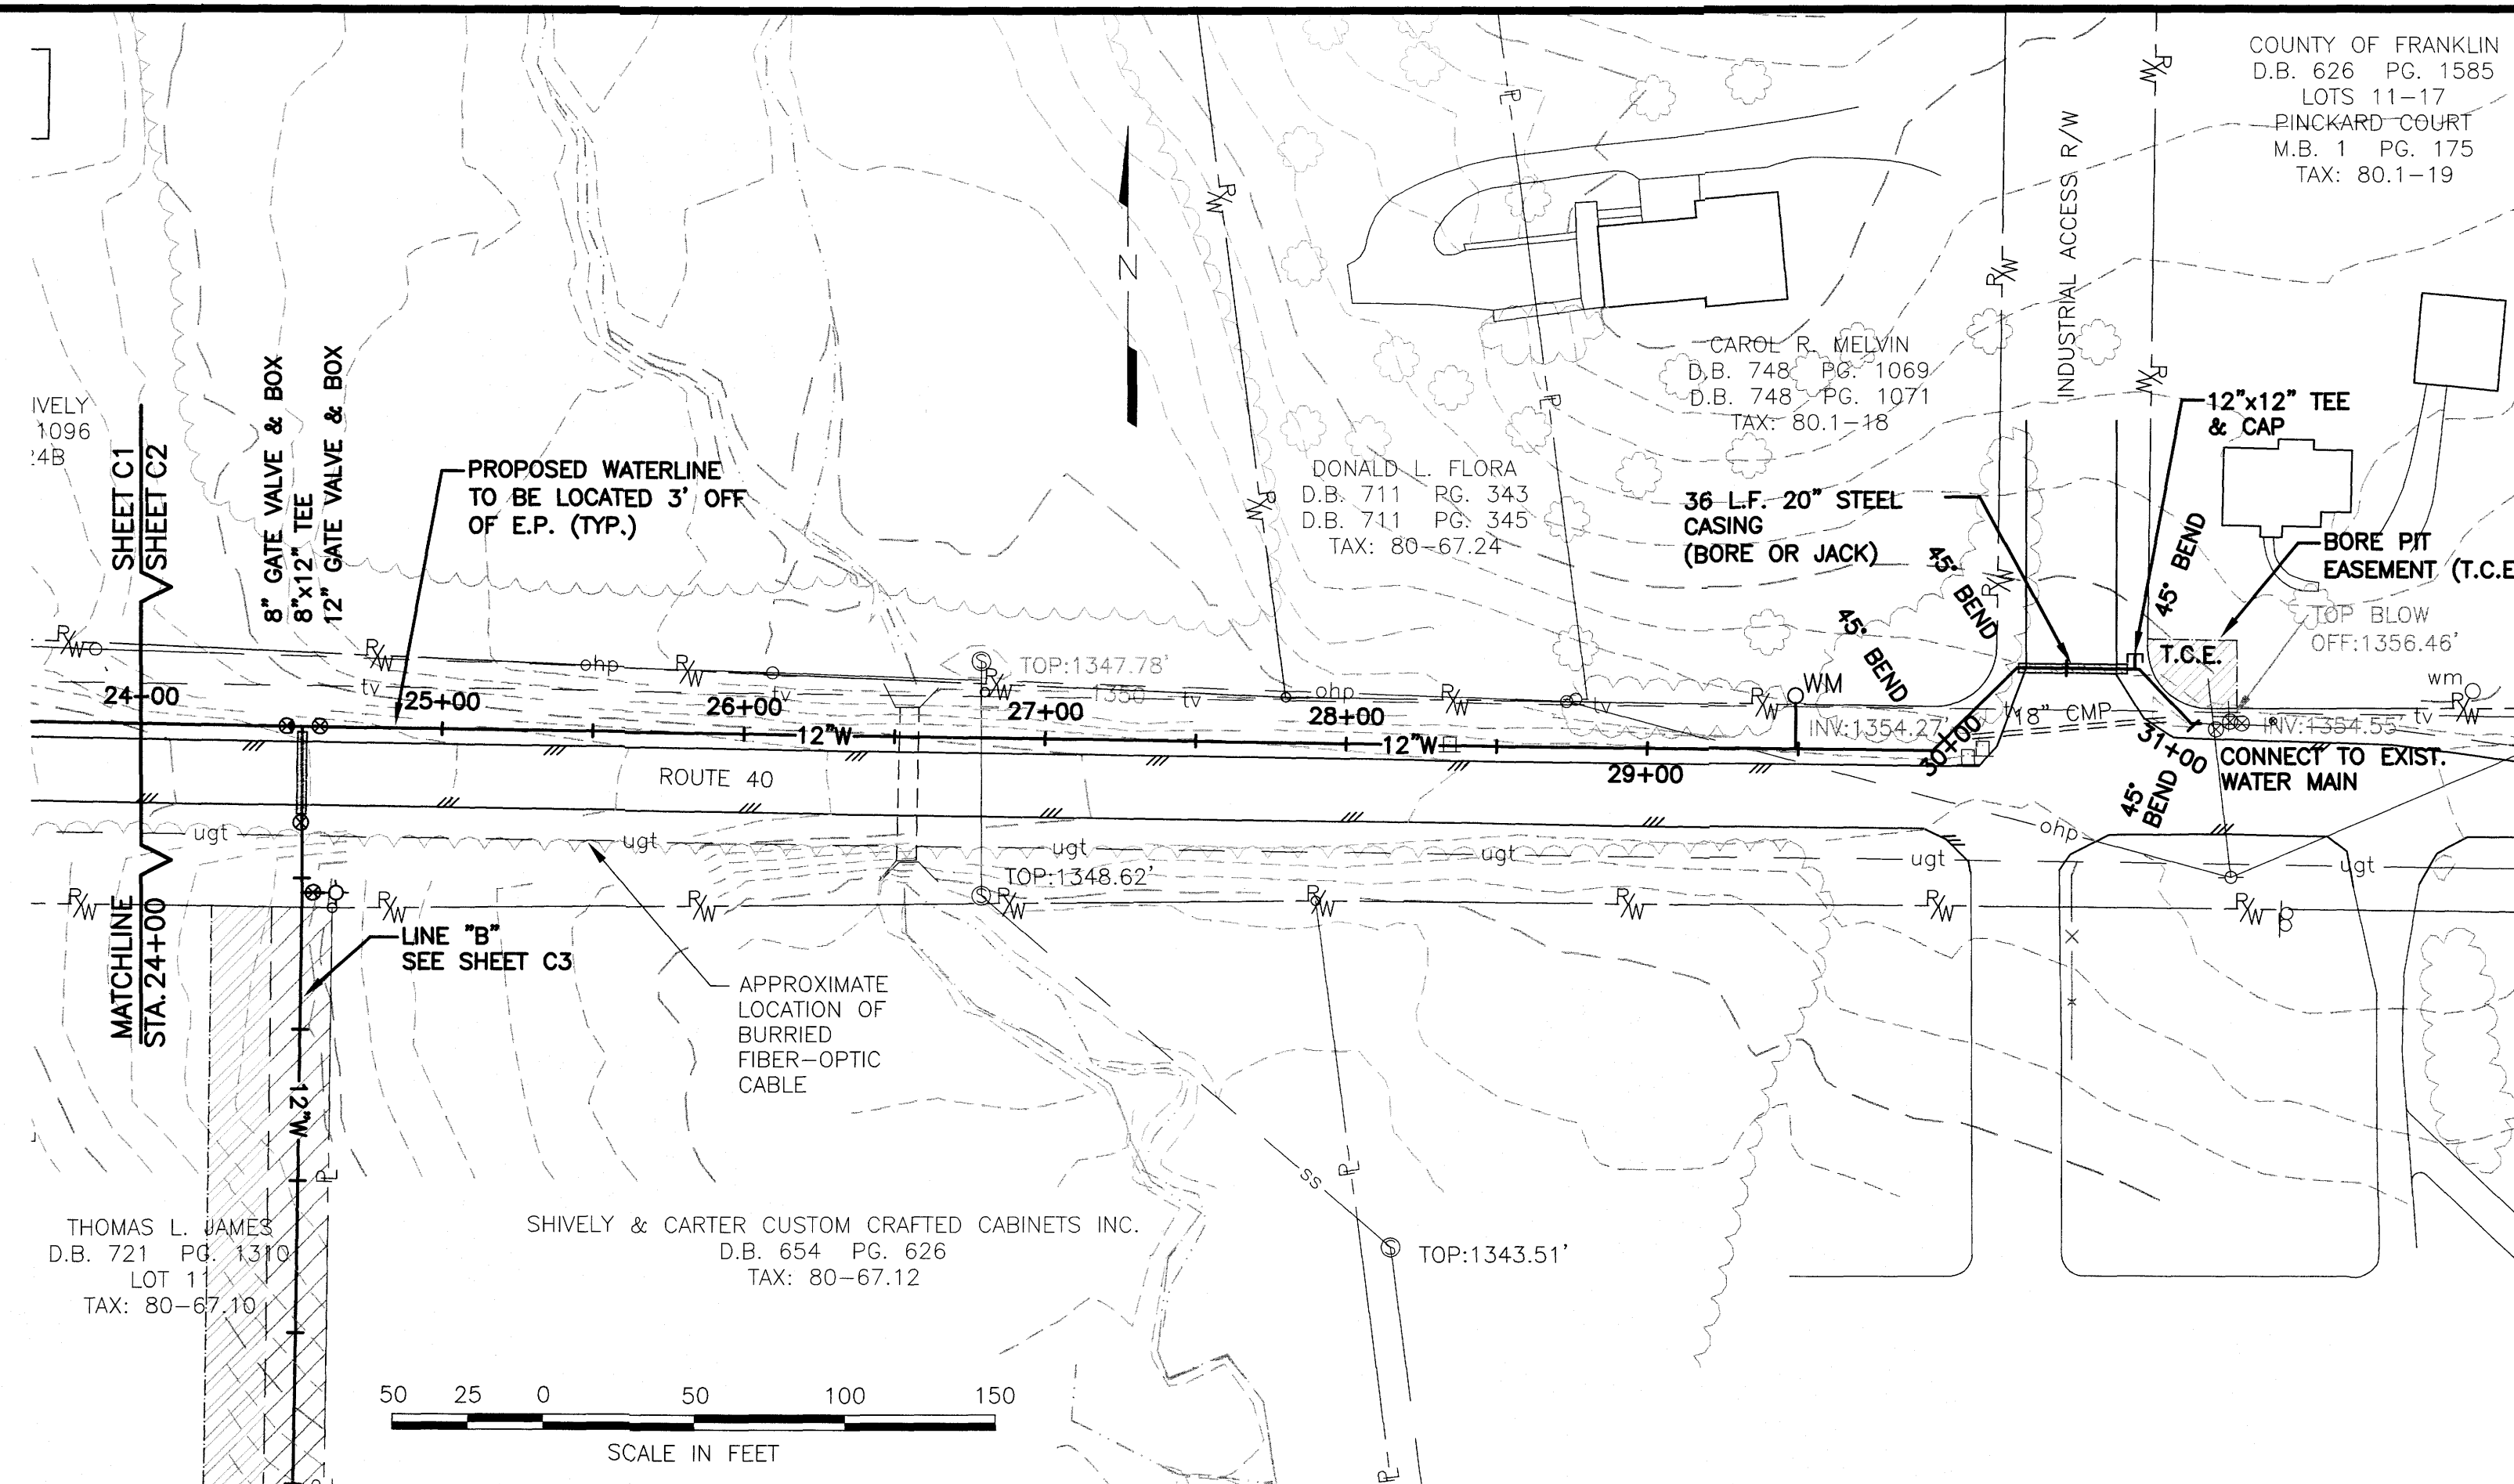

ANDERSON & ASSOCIATES, INC.
Professional Design Services
www.andassoc.com
100 Ardmore St.
Blacksburg, Va. 24060
540-552-5592

DATE : 08 SEP 04
DESIGNED: CSF
DRAWN : SEC
CHECKED: CSF, RNJ
QA / QC :

REVISIONS:
03 NOV 04
31 JAN 05
RECORD

FERRUM WATER SYSTEM IMPROVEMENTS
FERRUM, VIRGINIA

ROUTE 40 - LINE "A"
PLAN & PROFILE - STA. 24+00 TO STA. 31+30.87

DOCUMENT NO.
21136-002
SHEET
C2 OF **19**