


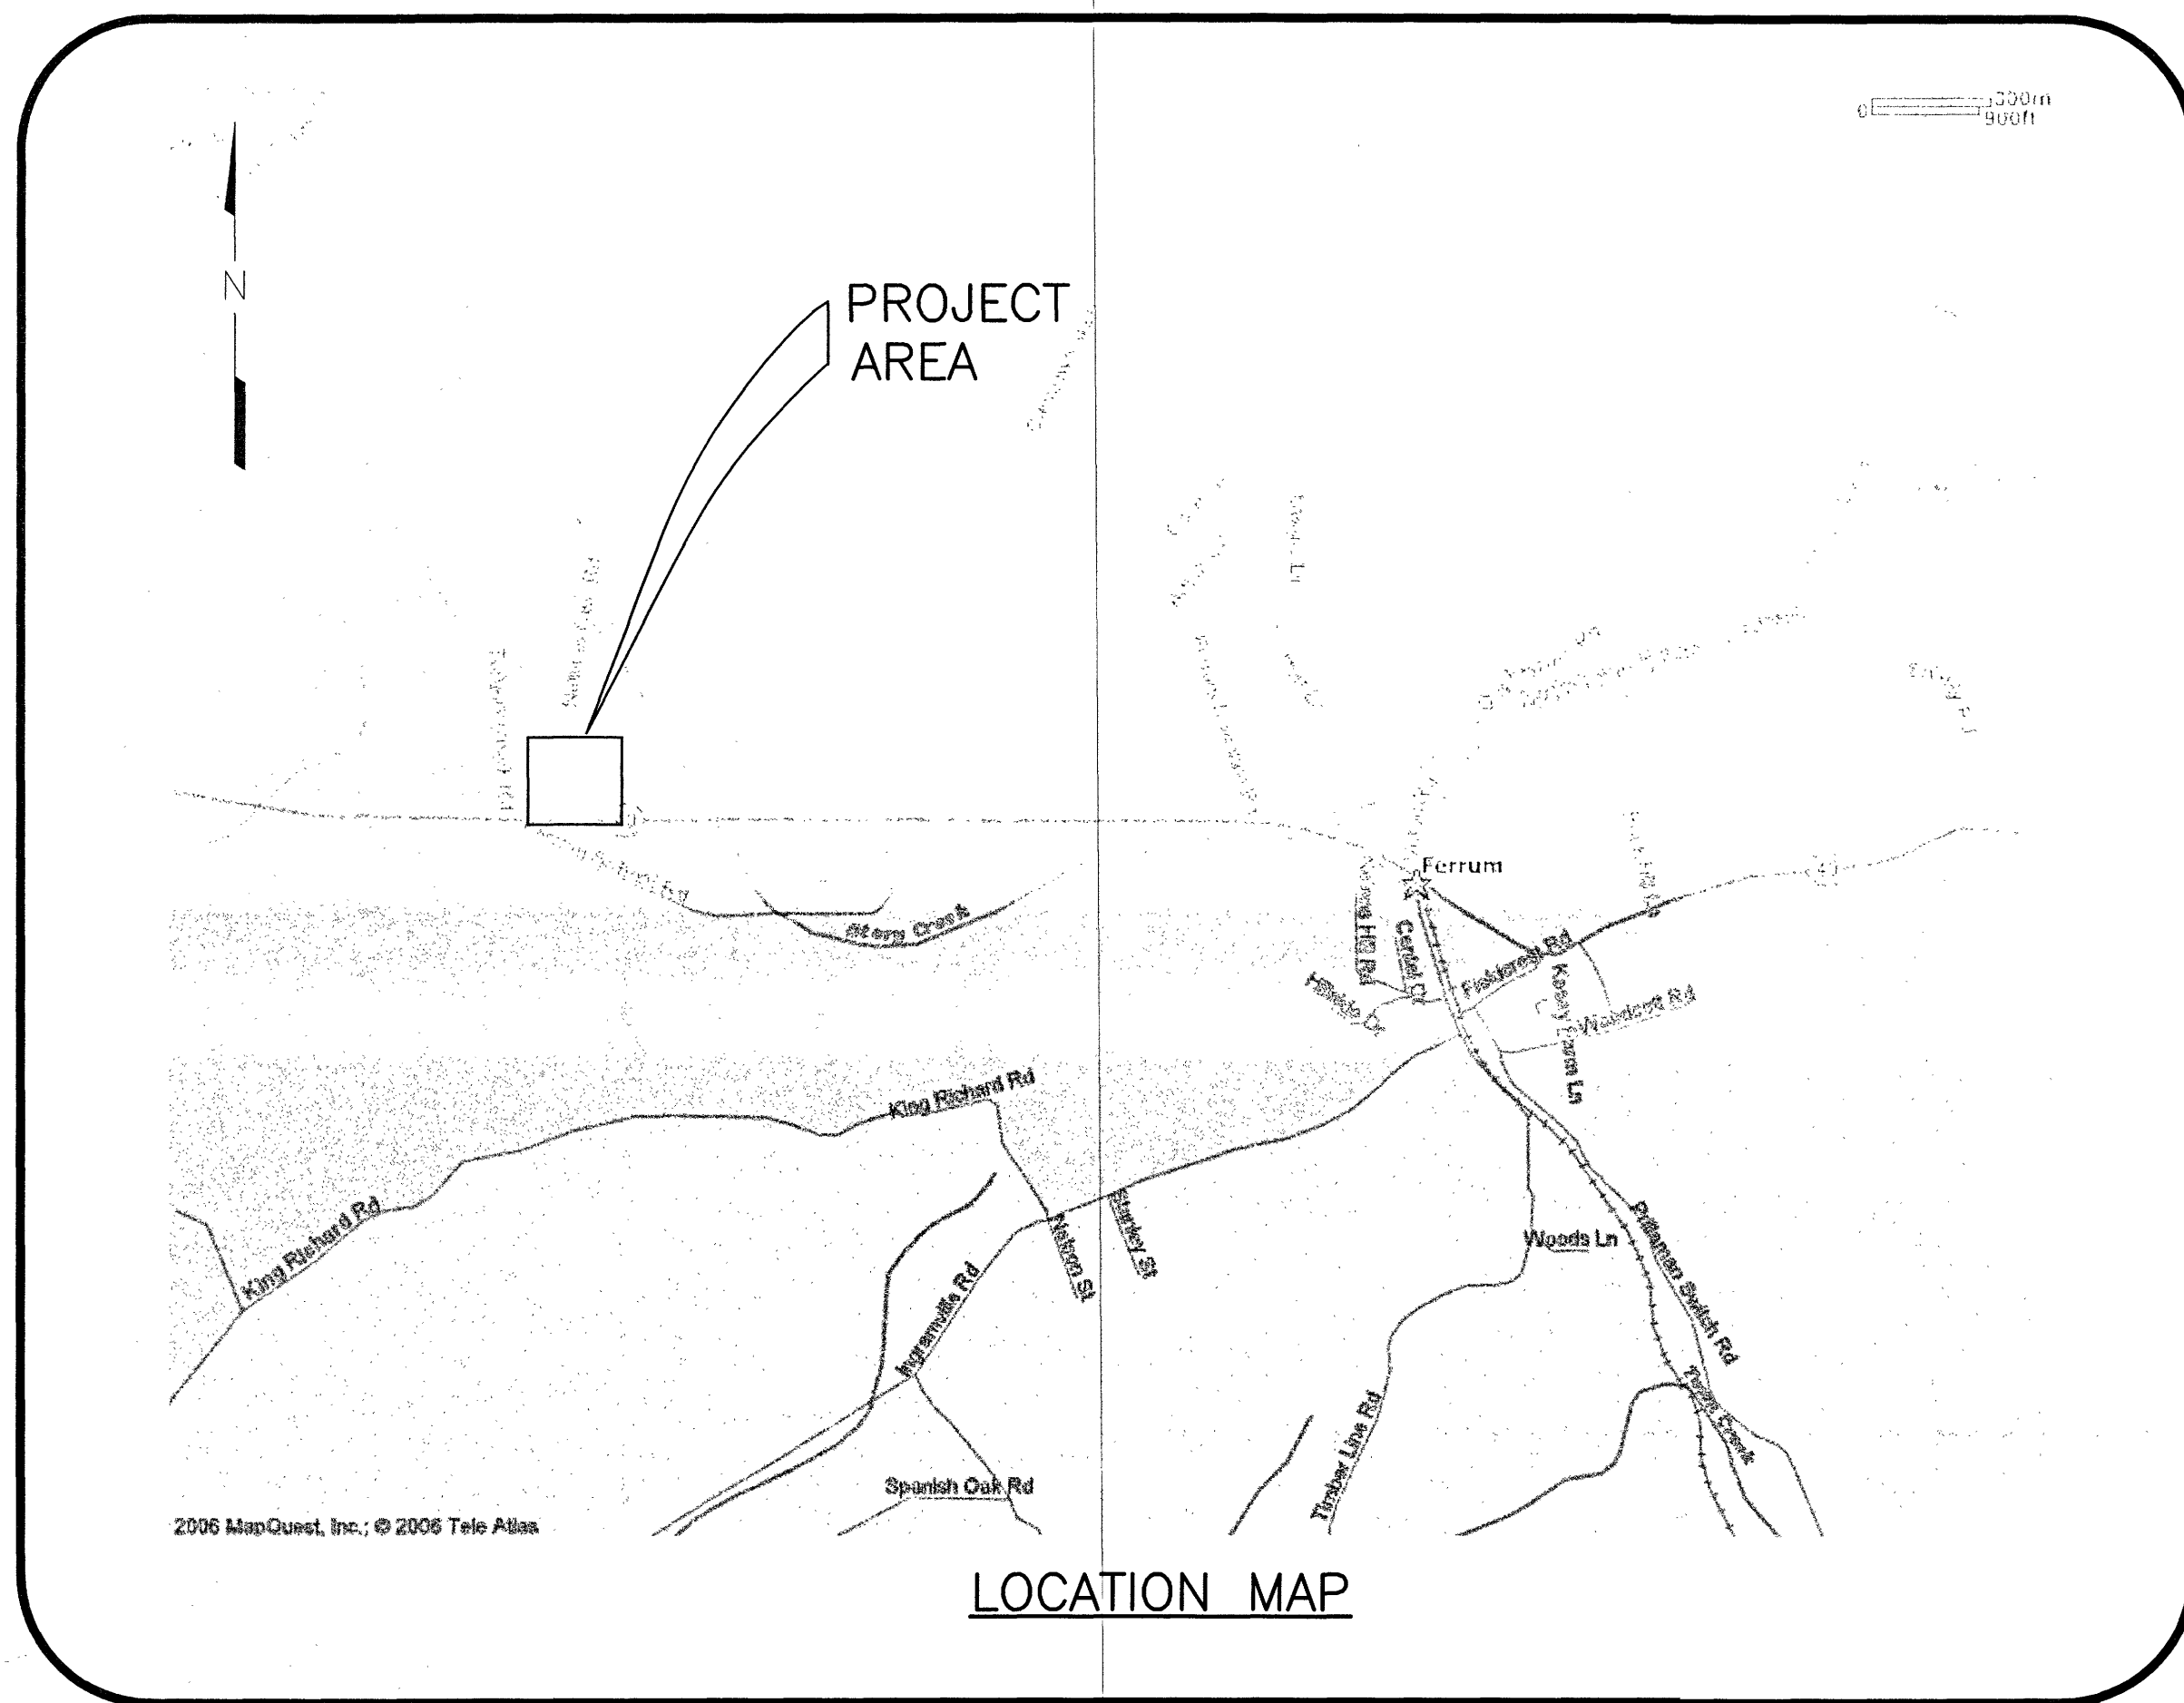

QUINN ESTATES UTILITY EXTENSION PROJECT FERRUM, VIRGINIA

PREPARED FOR
REGINALD H. QUINN

DESIGNED BY
ANDERSON & ASSOCIATES, INC.
BLACKSBURG, VIRGINIA

APPROVED BY

--	--

INDEX OF SHEETS

- | | |
|----|---|
| 1 | Title |
| 2A | GRAVITY SEWER - PLAN & PROFILE - ROUTE 40 ALTERNATIVE A |
| 2B | GRAVITY SEWER - PLAN & PROFILE - ROUTE 40 ALTERNATIVE B |
| 3 | GRAVITY SEWER - PLAN & PROFILE - ONSITE SEWER |
| 4 | WATERLINE - PLAN & PROFILE - ONSITE WATER |
| 5 | MISCELLANEOUS DETAILS |

LEGEND

---6"W---	EXISTING WATER LINE	-----	PROPOSED GRAVITY SEWER LINE
⊗	EXISTING VALVE	FM	PROPOSED FORCEMAIN
○ ^{WM}	EXISTING WATER METER	○	PROPOSED SANITARY SEWER MANHOLE
---12"ss---	EXISTING SANITARY SEWER LINE	○	PROPOSED AIR RELEASE VALVE
⊗	EXISTING SANITARY SEWER MANHOLE	○C.O.	PROPOSED SANITARY SEWER CLEANOUT
○C.O.	EXISTING SANITARY SEWER CLEANOUT	---6"W---	PROPOSED WATER LINE
---12"g---	EXISTING GAS MAIN	⊗	PROPOSED VALVE
====12"====	EXISTING STORM SEWER	○ ^{WM}	PROPOSED WATER METER
---ohp---	EXISTING O/H POWER	⊗	PROPOSED FIRE HYDRANT
---oht---	EXISTING O/H TELEPHONE	-----	EXISTING PAVEMENT
---uge---	EXISTING U/G ELECTRIC	-----	EXISTING GRAVEL ROAD
---ugt---	EXISTING U/G TELEPHONE	---+---	EXISTING GUARDRAIL
⊗	EXISTING POWER/TELE. POLE	-----	CREEK, STREAM, RIVER
⊙	EXISTING LIGHT POLE	-----	EXISTING PAVED DRIVEWAY
---R/W---	EXISTING RIGHT-OF-WAY LINE	-----	EXISTING GRAVEL DRIVEWAY
---P---	EXISTING PROPERTY LINE		
---x---x---	EXISTING FENCE		
---+---	EXISTING SIGN		
---fo---	EXISTING FIBER OPTIC LINE		



ANDERSON & ASSOCIATES, INC.
Professional Design Services
www.andassoc.com
Virginia - North Carolina - Tennessee

100 Ardmore Street
Blacksburg, VA 24060
540-552-5592

J.N. 24891

10 MAR 06

SHEET 1 OF 5

REVISED: 07 APR 06

31 MAY 06

RECORD: 09 NOV 06