
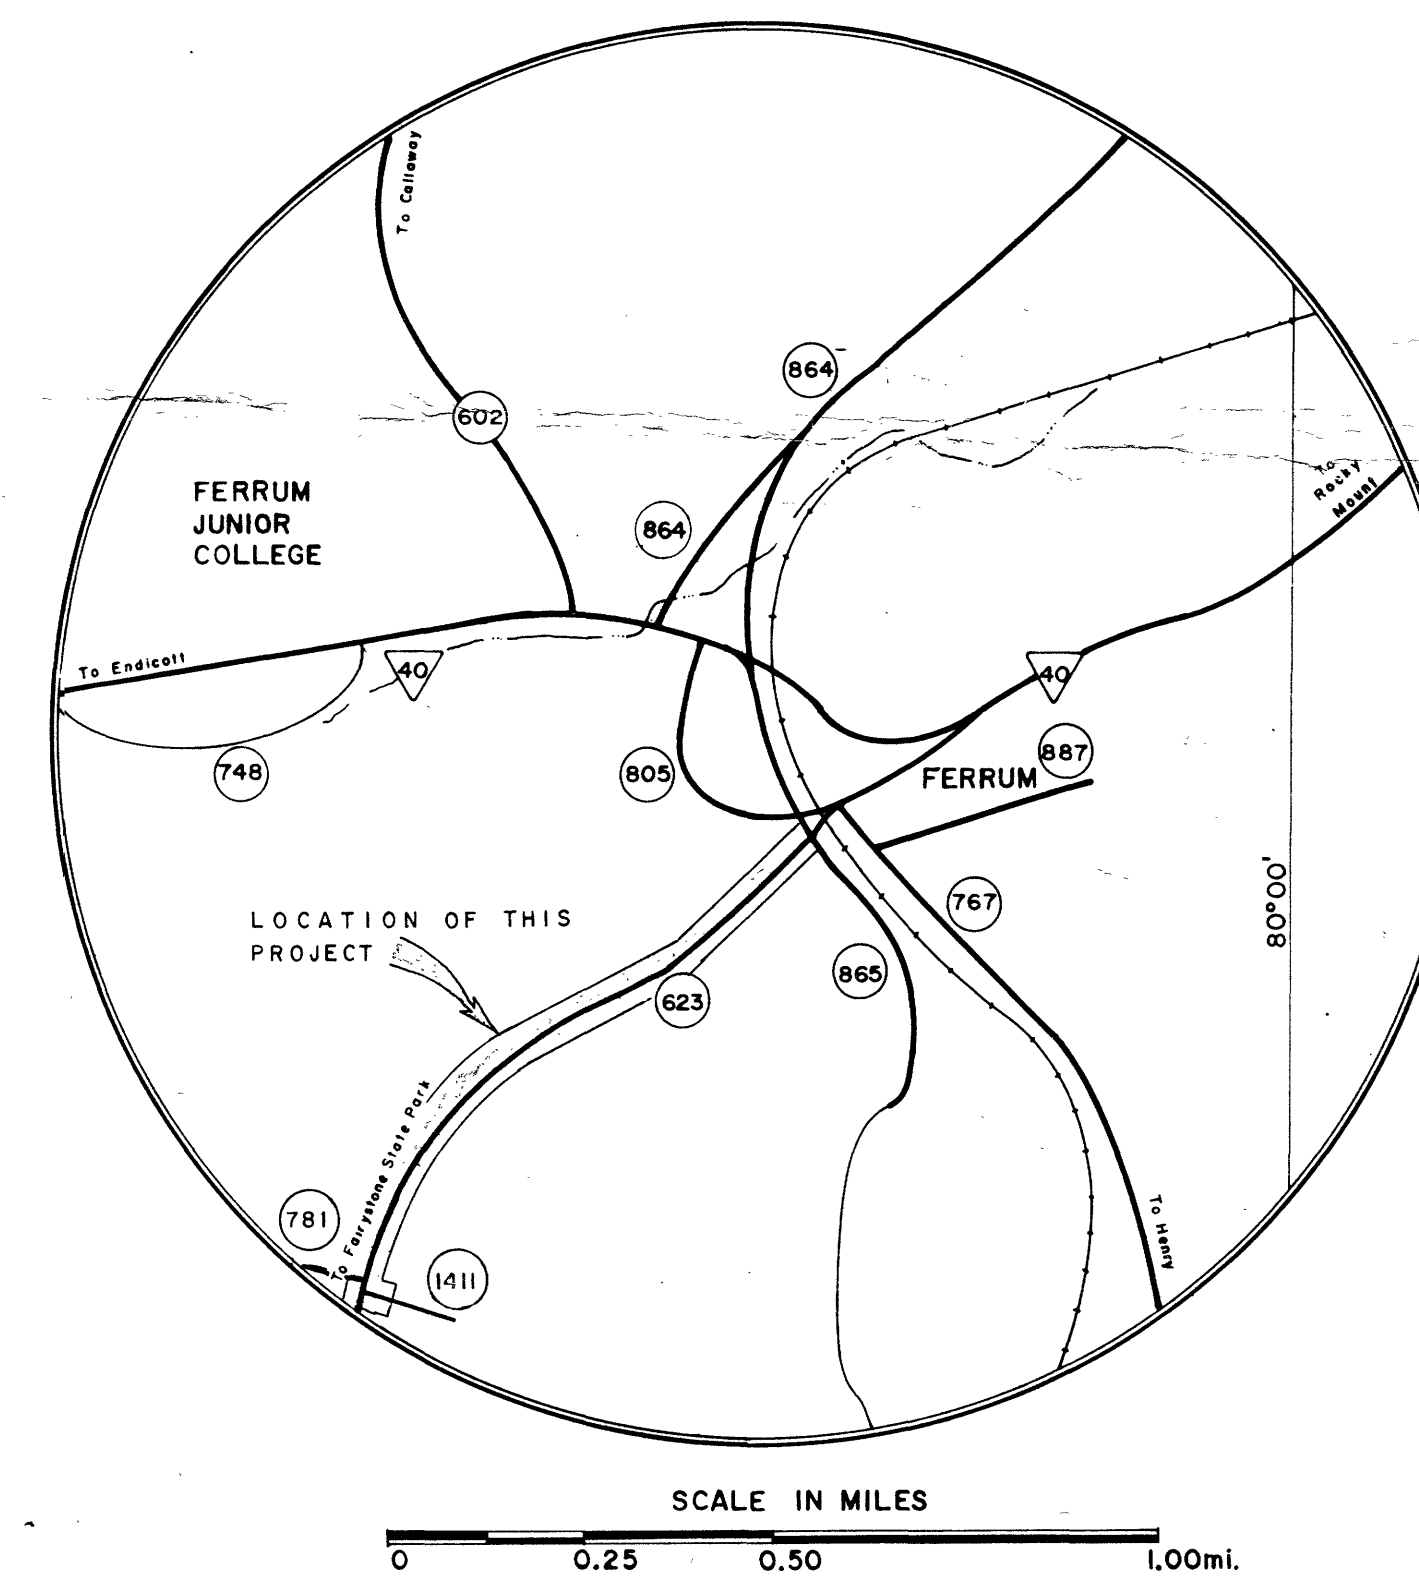


WATER SUPPLY EXTENSION

FOR THE

FERRUM WATER AND SEWERAGE AUTHORITY

FERRUM, VIRGINIA

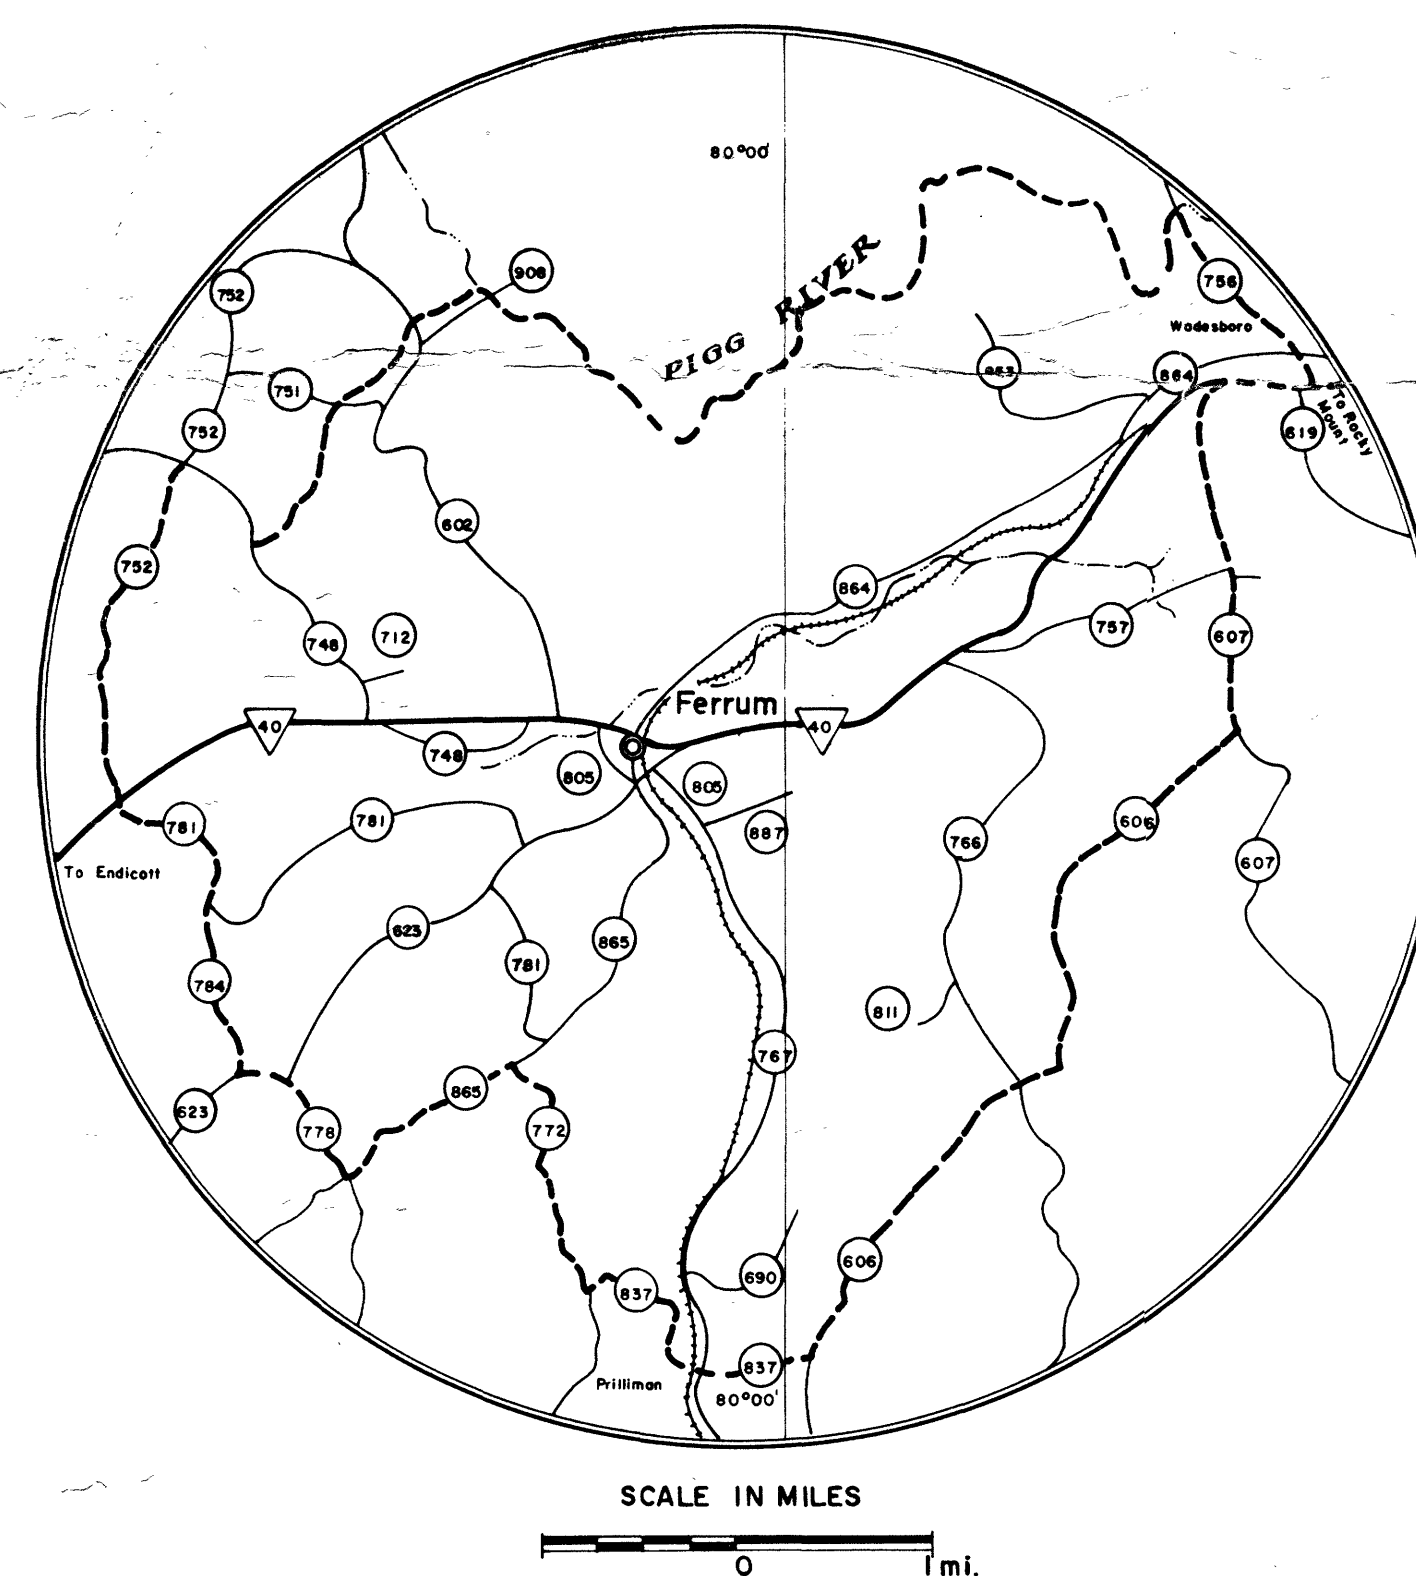


AUTHORITY MEMBERS

G. CLARIE YOUNG	CHAIRMAN
CLYDE R. SEELEY	SECRETARY
WILLIAM W. BURNETT	TREASURER
DR. C. RALPH ARTHUR	MEMBER (DECEASED)
GUY W. NOLEN	MEMBER
ARTHUR S. OWENS	MEMBER

PREPARED BY
J. A. GUSTIN & ASSOCIATES
CONSULTING ENGINEERS
MARTINSVILLE, VIRGINIA

REVISED: APRIL 24, 1974
TO REVISE SHEETS
W2, G1-R AND G2-R.

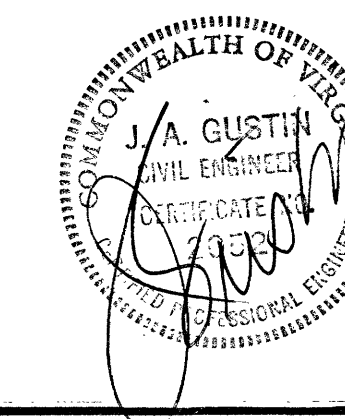

THE OFFICIAL REFERENCE DATE FOR THESE PLANS IS:
OCTOBER 1, 1969
SET NO. 12

REVISED: OCTOBER 14, 1970
TO SHOW HIGHWAY RIGHT-
OF-WAY DATA.

REVISED: DECEMBER 13, 1972
TO ADD EXTENSION OF LINE 5,
AND LINE 5-A (SHEET PP 14)

REVISED: FEBRUARY 26, 1974
TO ADD EXTENSION OF LINE "G"
FROM ORIGINAL PLANS.