



WEST FRANKLIN BUSINESS PARK WATER LINE EXTENSION FRANKLIN COUNTY, VIRGINIA

VICINITY MAP

NOT TO SCALE

PLAN SHEET INDEX

- | | |
|---|-----------------------------------|
| 1 | INDEX SHEET |
| 2 | LINE 100 PLAN & PROFILE |
| 3 | LINE 100 PLAN & PROFILE |
| 4 | LINE 100 PLAN & PROFILE |
| 5 | UTILITY LINE CONSTRUCTION DETAILS |
| 6 | UTILITY LINE CONSTRUCTION DETAILS |

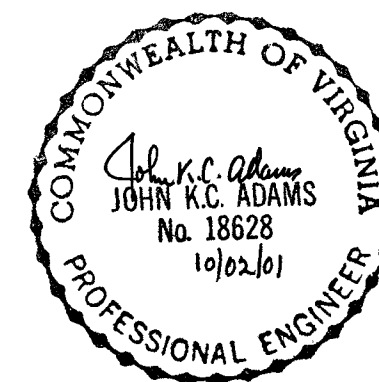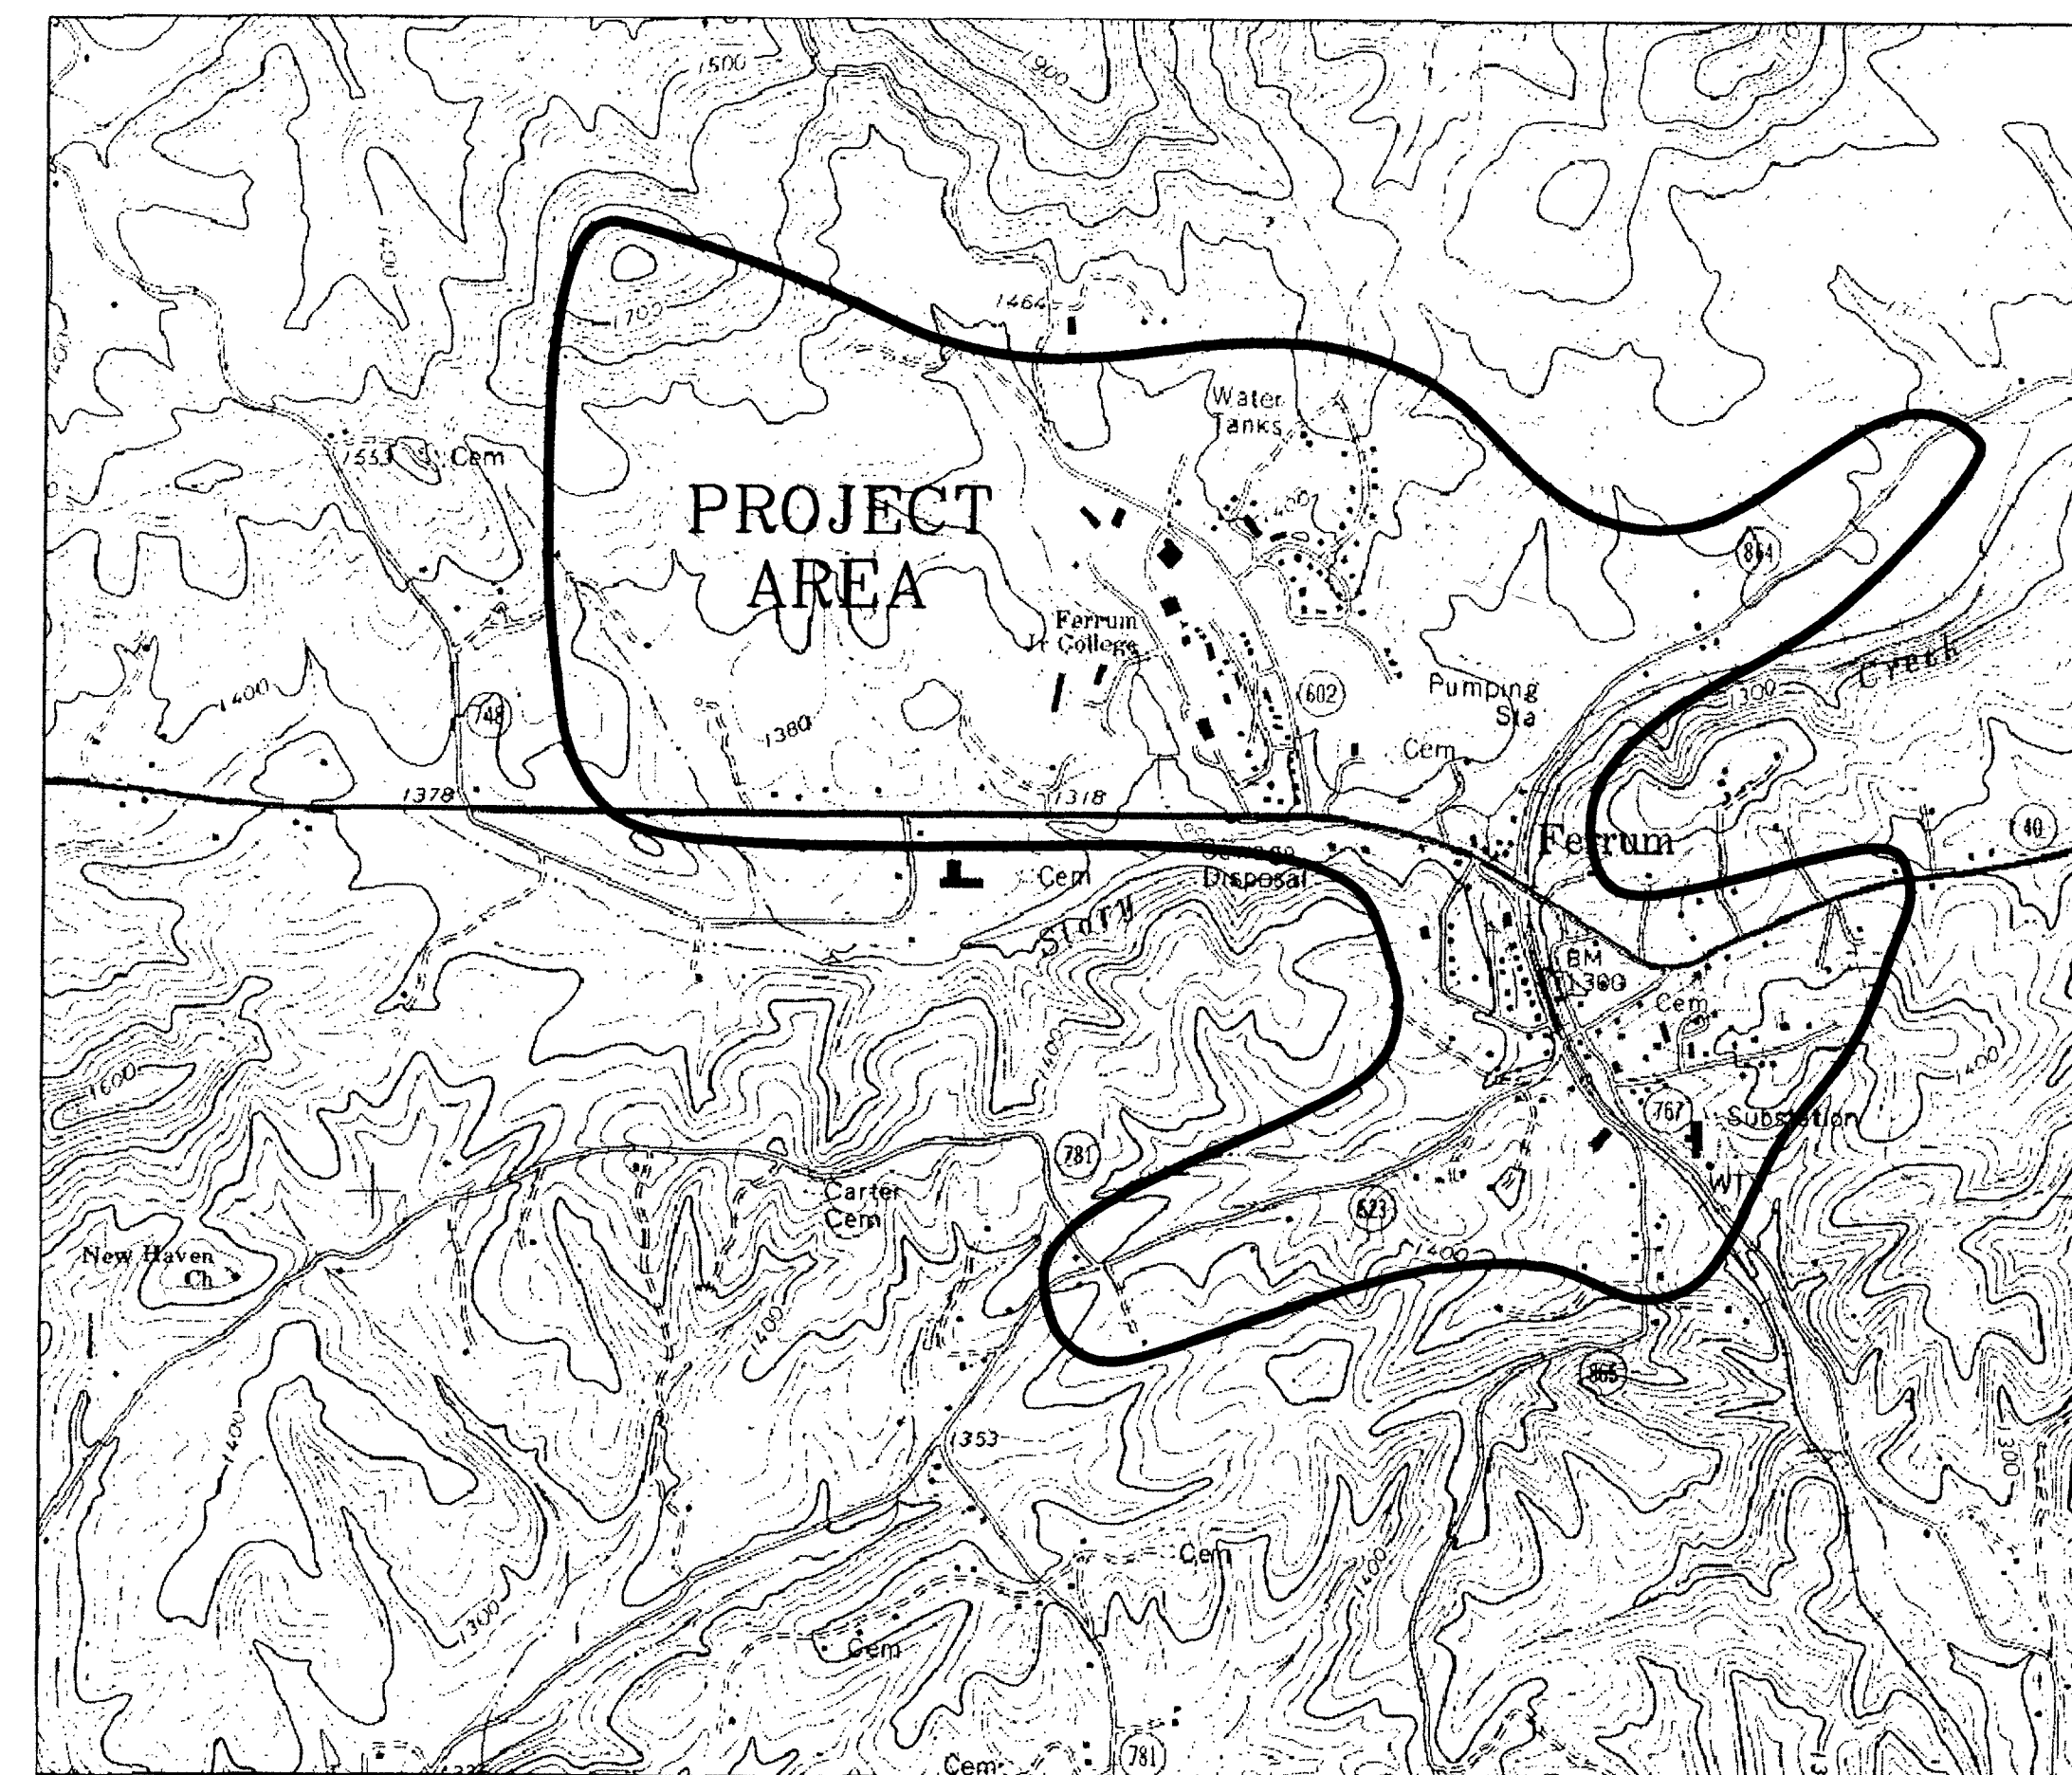

FRANKLIN COUNTY BOARD OF SUPERVISORS
40 EAST COURT STREET
ROCKY MOUNT, VIRGINIA 24151

AHE ADAMS-HEATH ENGINEERING, INC.
CIVIL - ENVIRONMENTAL

Tel: (540) 236-4588

Fax: (540) 236-0458

119 North Main Street
Galax, Virginia 24333