




**BALZER
& ASSOCIATES**
PLANNERS / ARCHITECTS
ENGINEERS / SURVEYORS

Roanoke / Richmond
New River Valley / Staunton
Harrisonburg / Lynchburg
www.balzer.cc


1208 Corporate Circle
Roanoke, VA 24018
540.772.9580




STORM SEWER STR. #7 - STR. #23 PROFILE

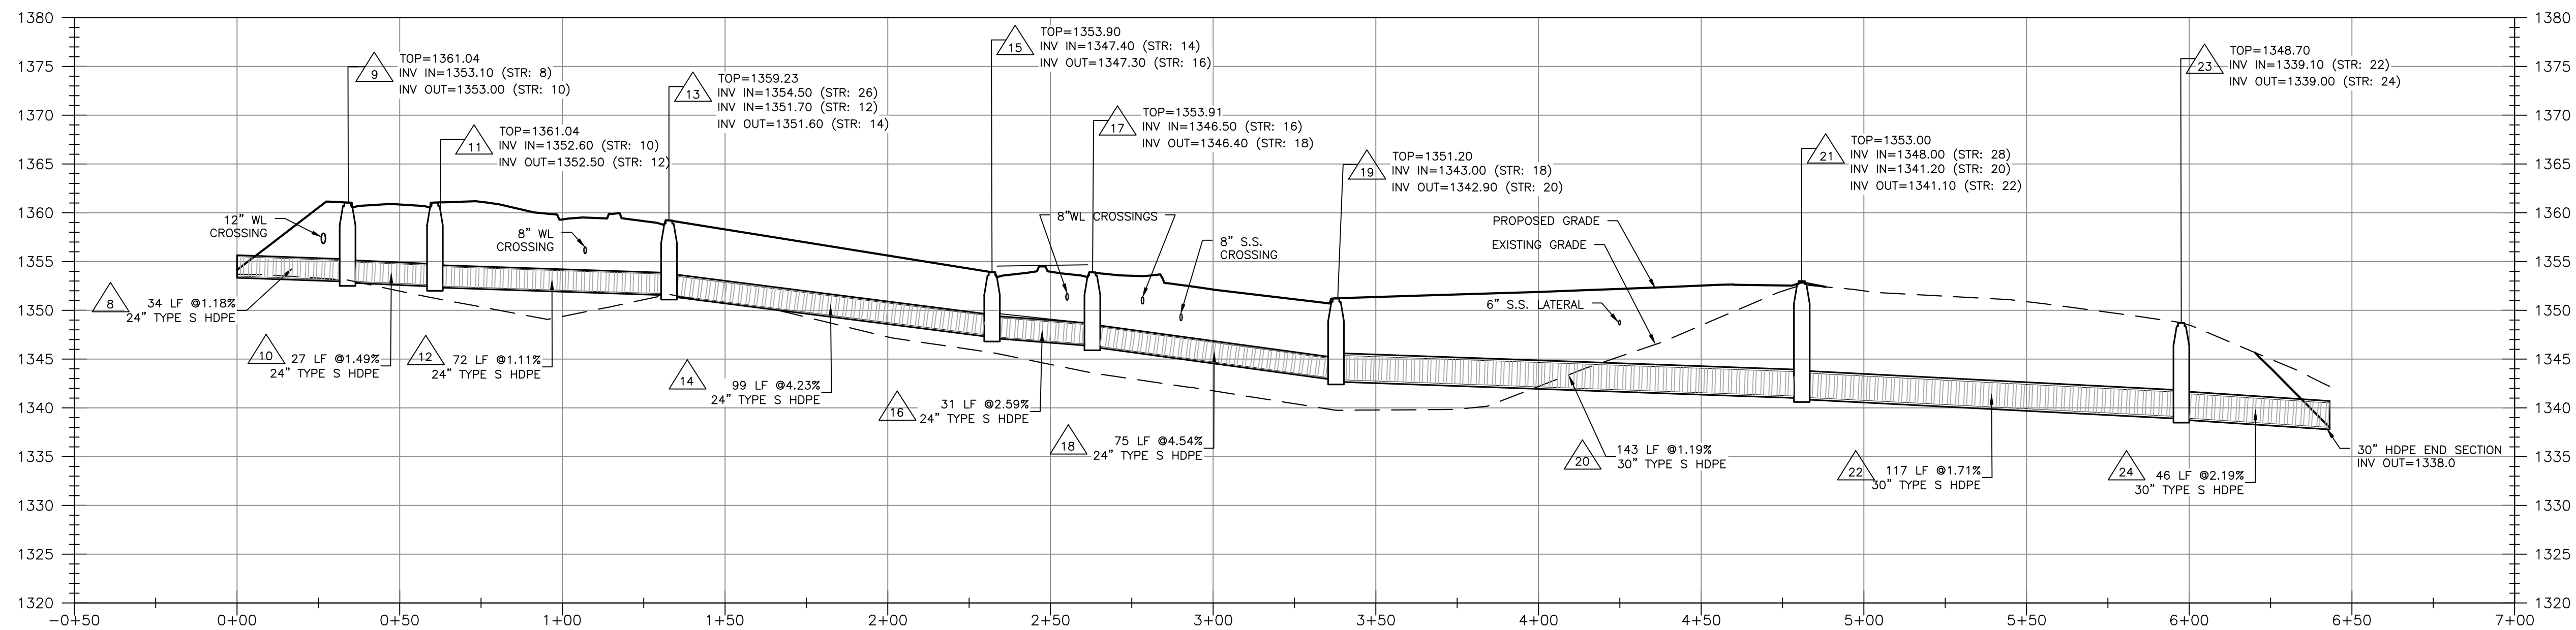


STORM SEWER STR. #29 - STR. #45 PROFILE

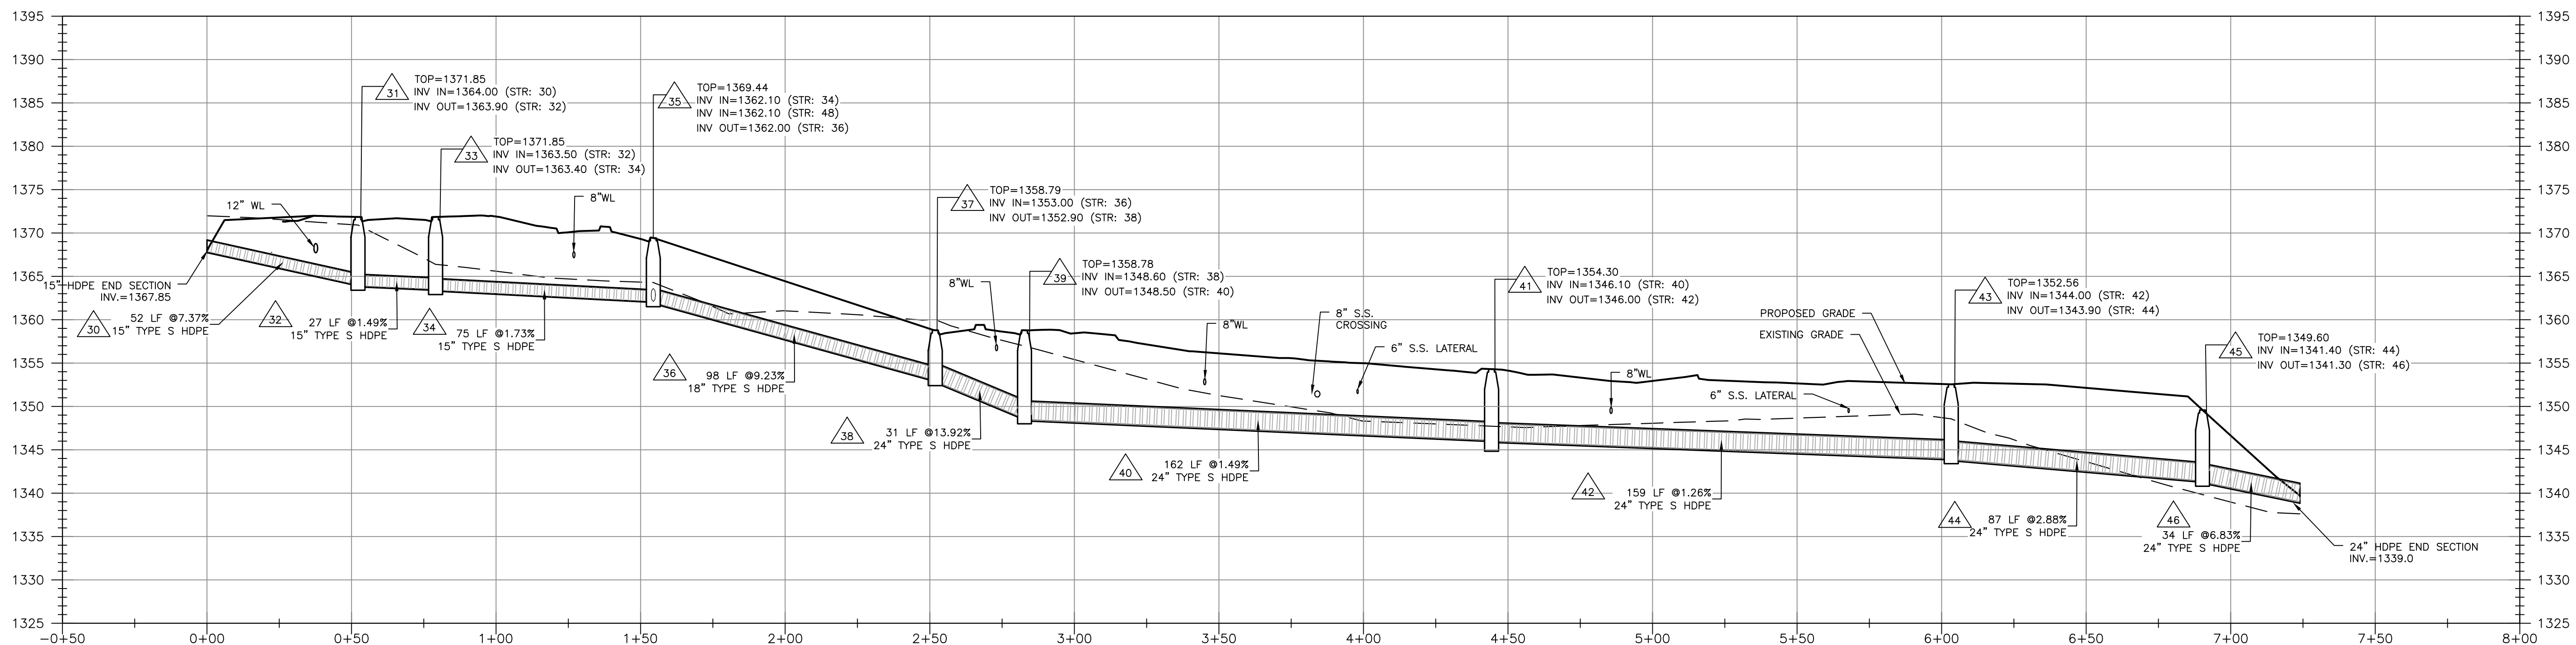


STORM SEWER STR. #1 - STR. #5 PROFILE

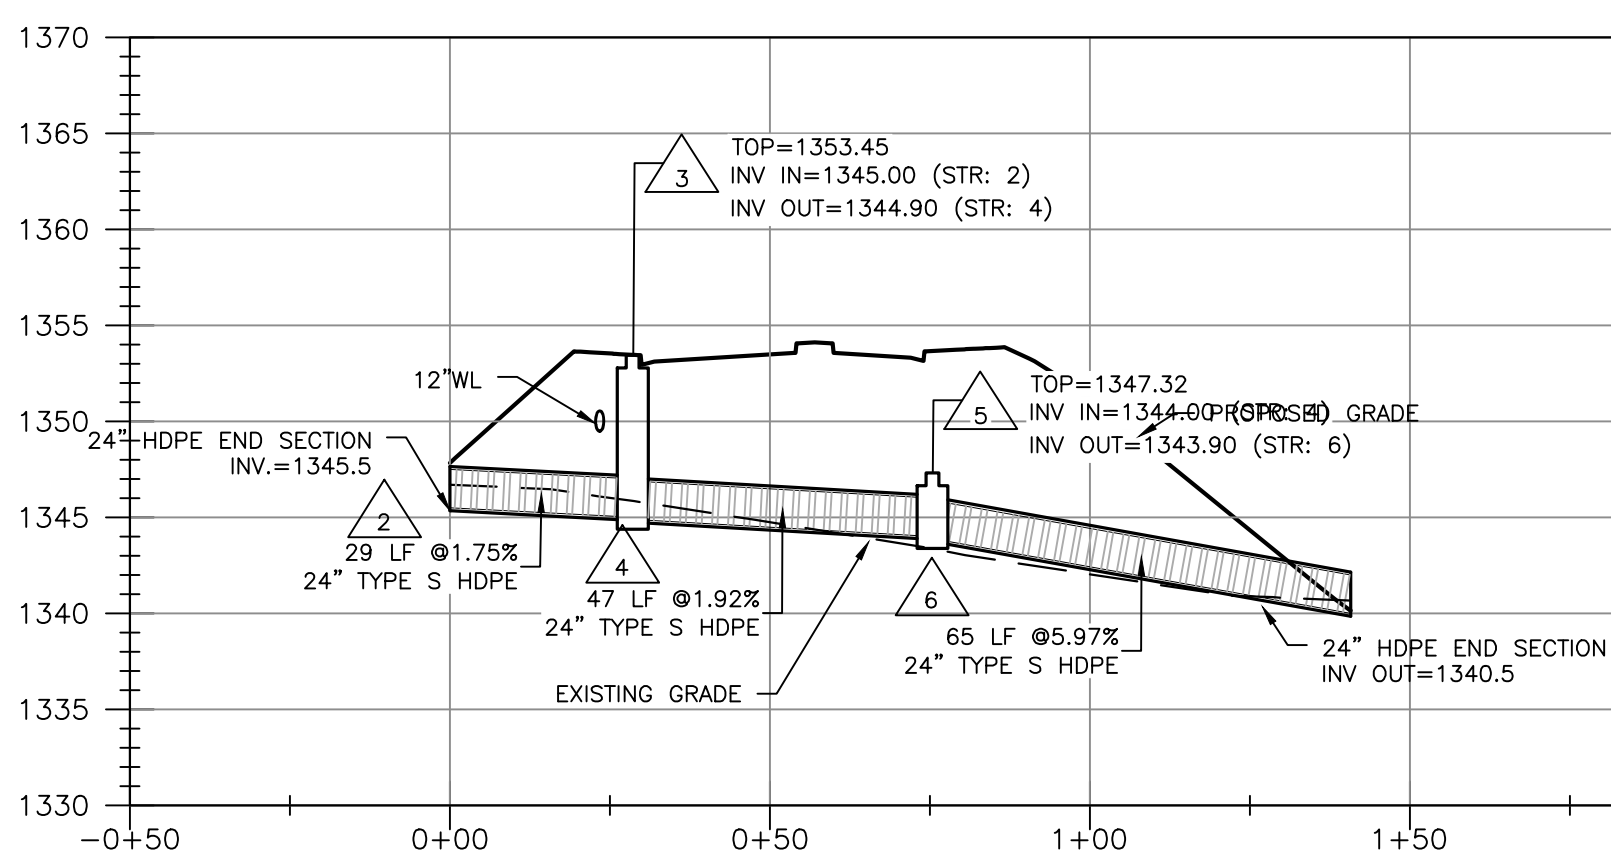



STORM SEWER STR. #25 - STR. #13 PROFILE

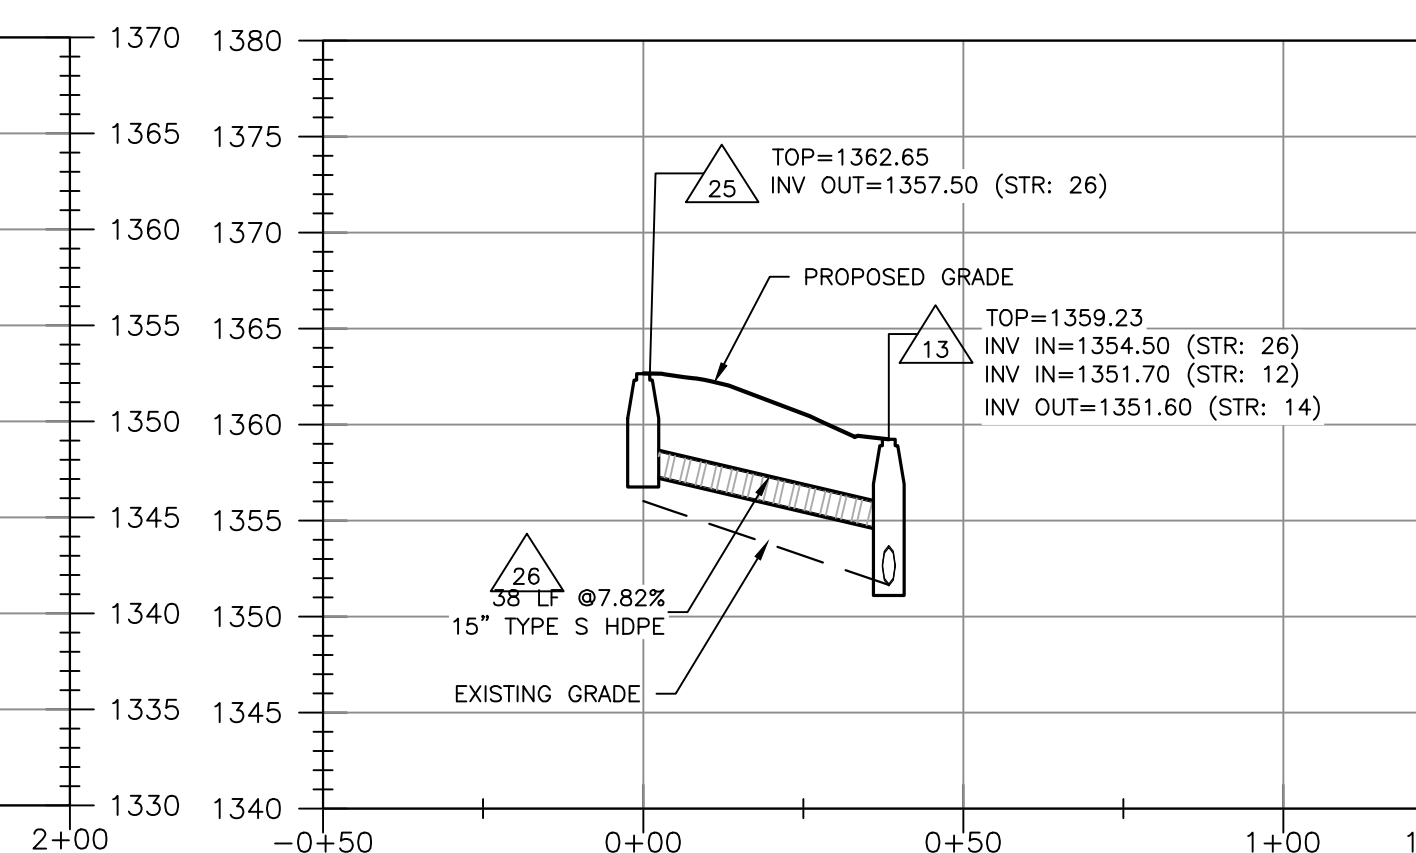


STORM SEWER STR. #27 - STR. #21 PROFILE

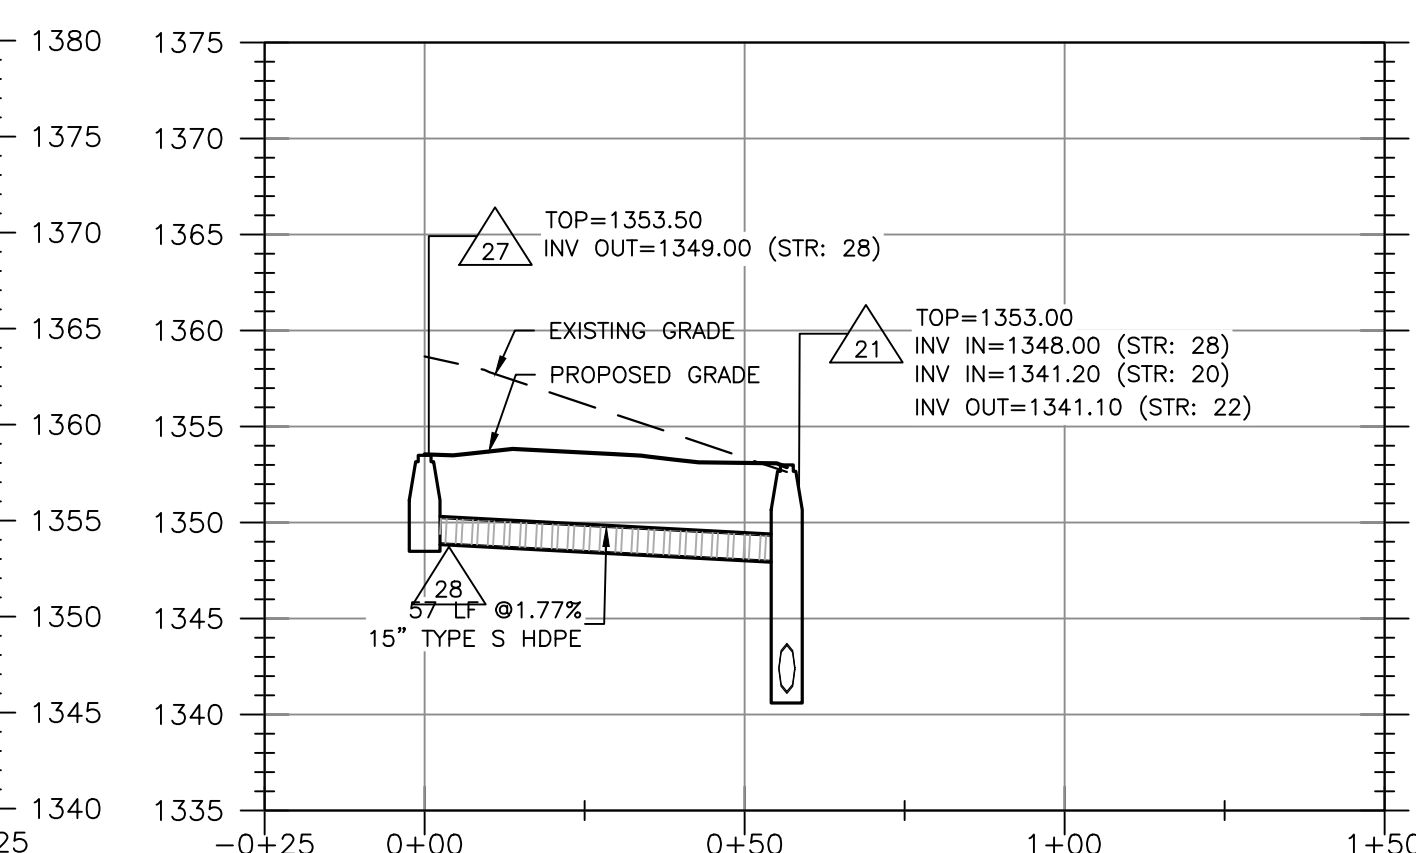

STORM SEWER STR. #47 - STR. #35 PROFILE

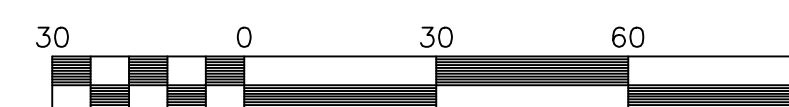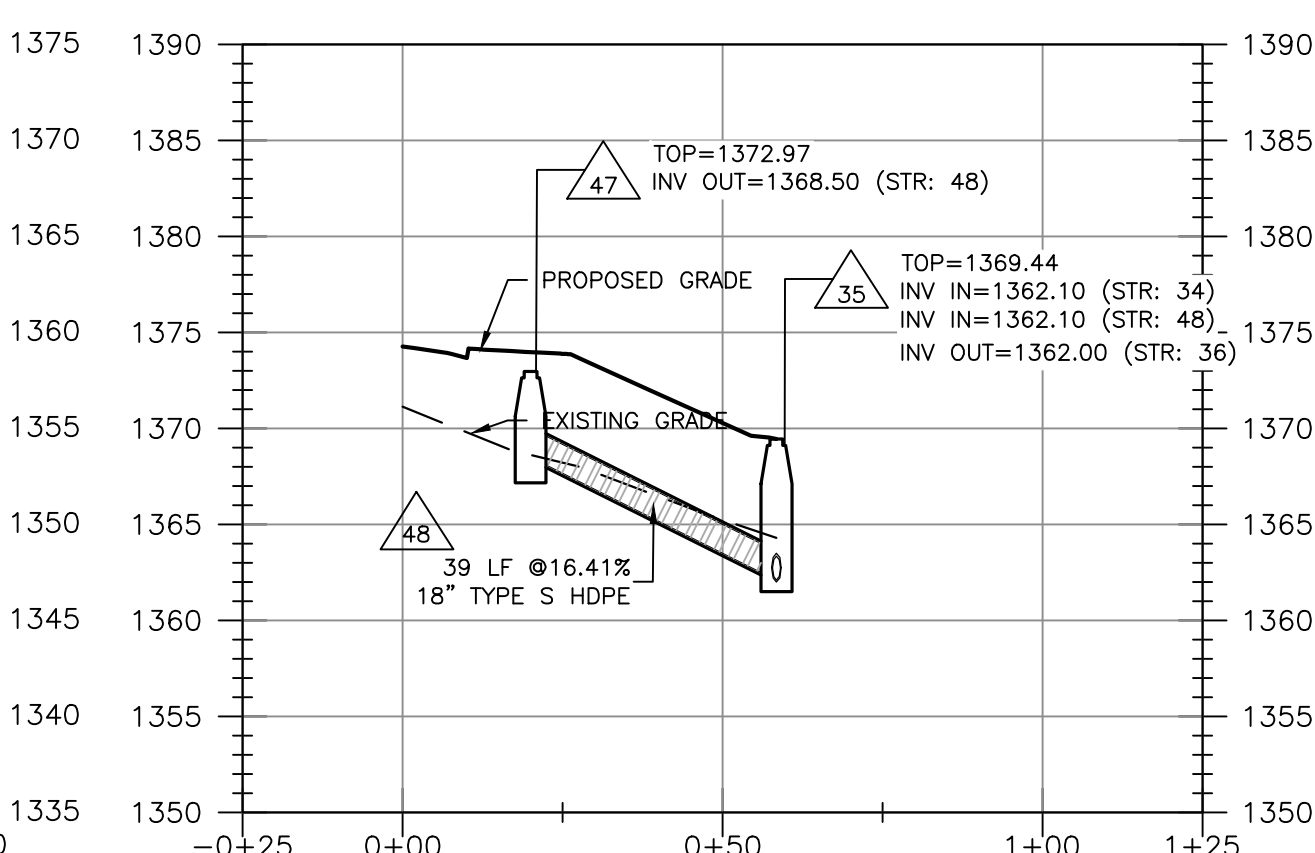

SCALE: 1" = 30'

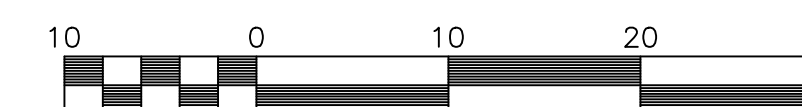

VERTICAL SCALE: 1" = 10'

FIELDSTONE PHASE I

STORM SEWER PROFILES

AMSTERDAM DISTRICT
BOYETOWN COUNTY, VIRGINIA

DRAWN BY CLL
DESIGNED BY CPB
CHECKED BY CPB
DATE 1/25/2019
SCALE AS NOTED
REVISIONS
4/30/2019
10/8/2019
12/5/2019
10/14/2020
2/11/2021

C16
PROJECT NO. 04170078.01