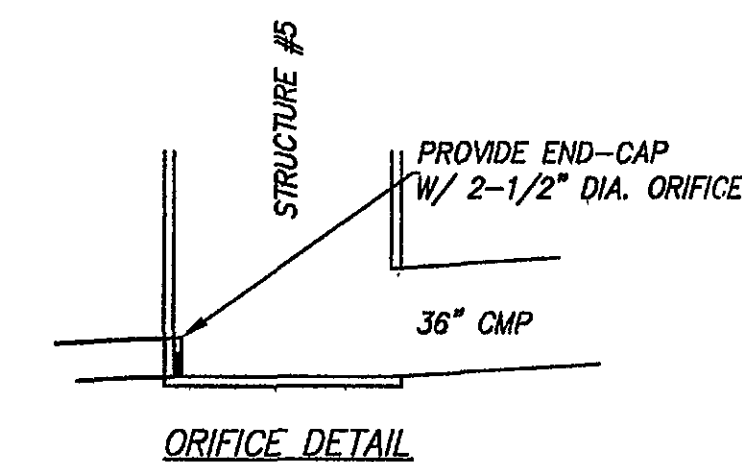
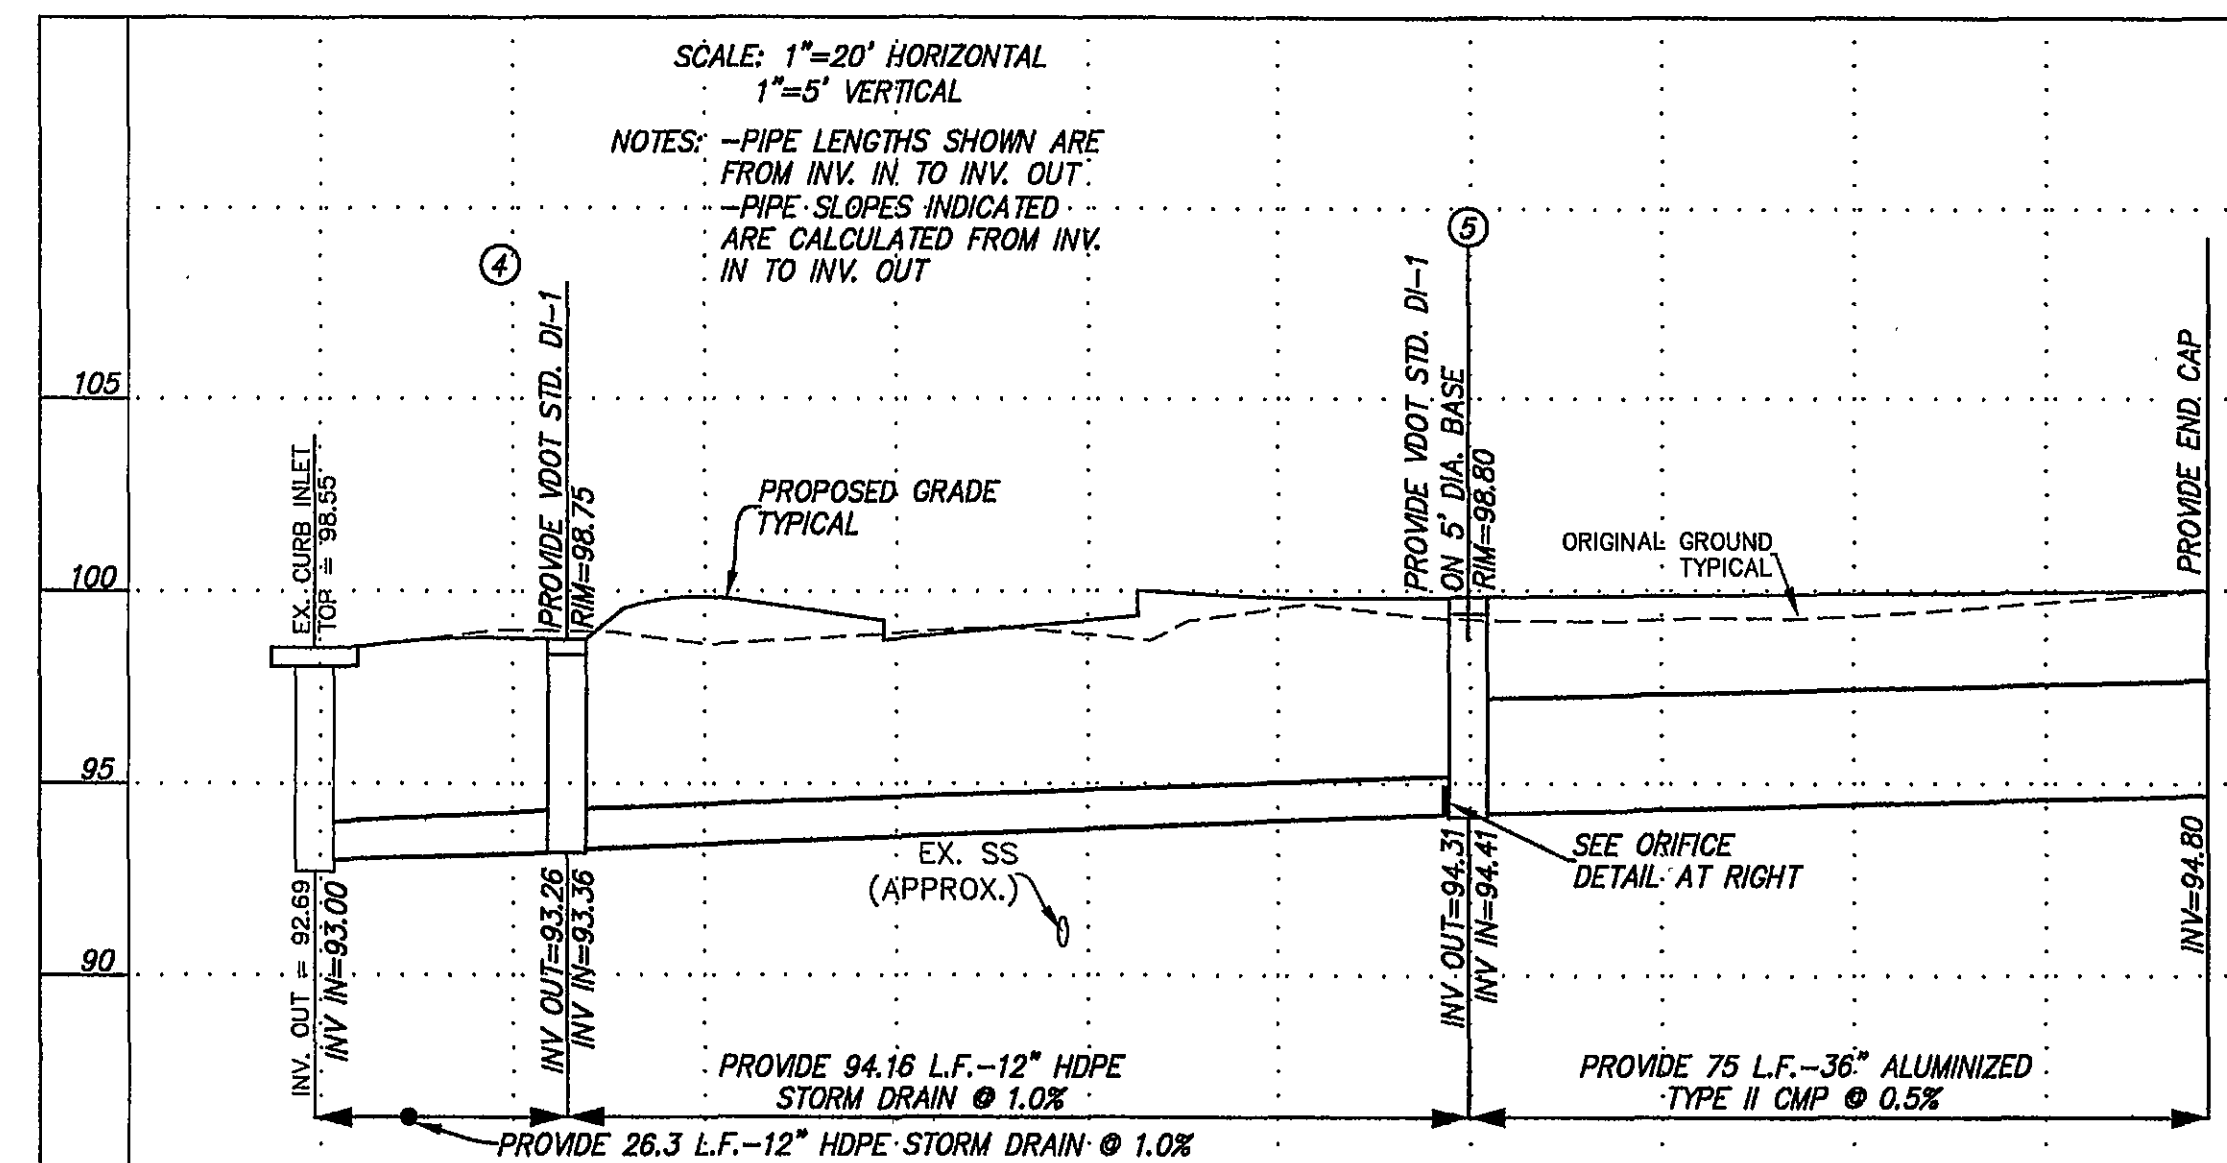
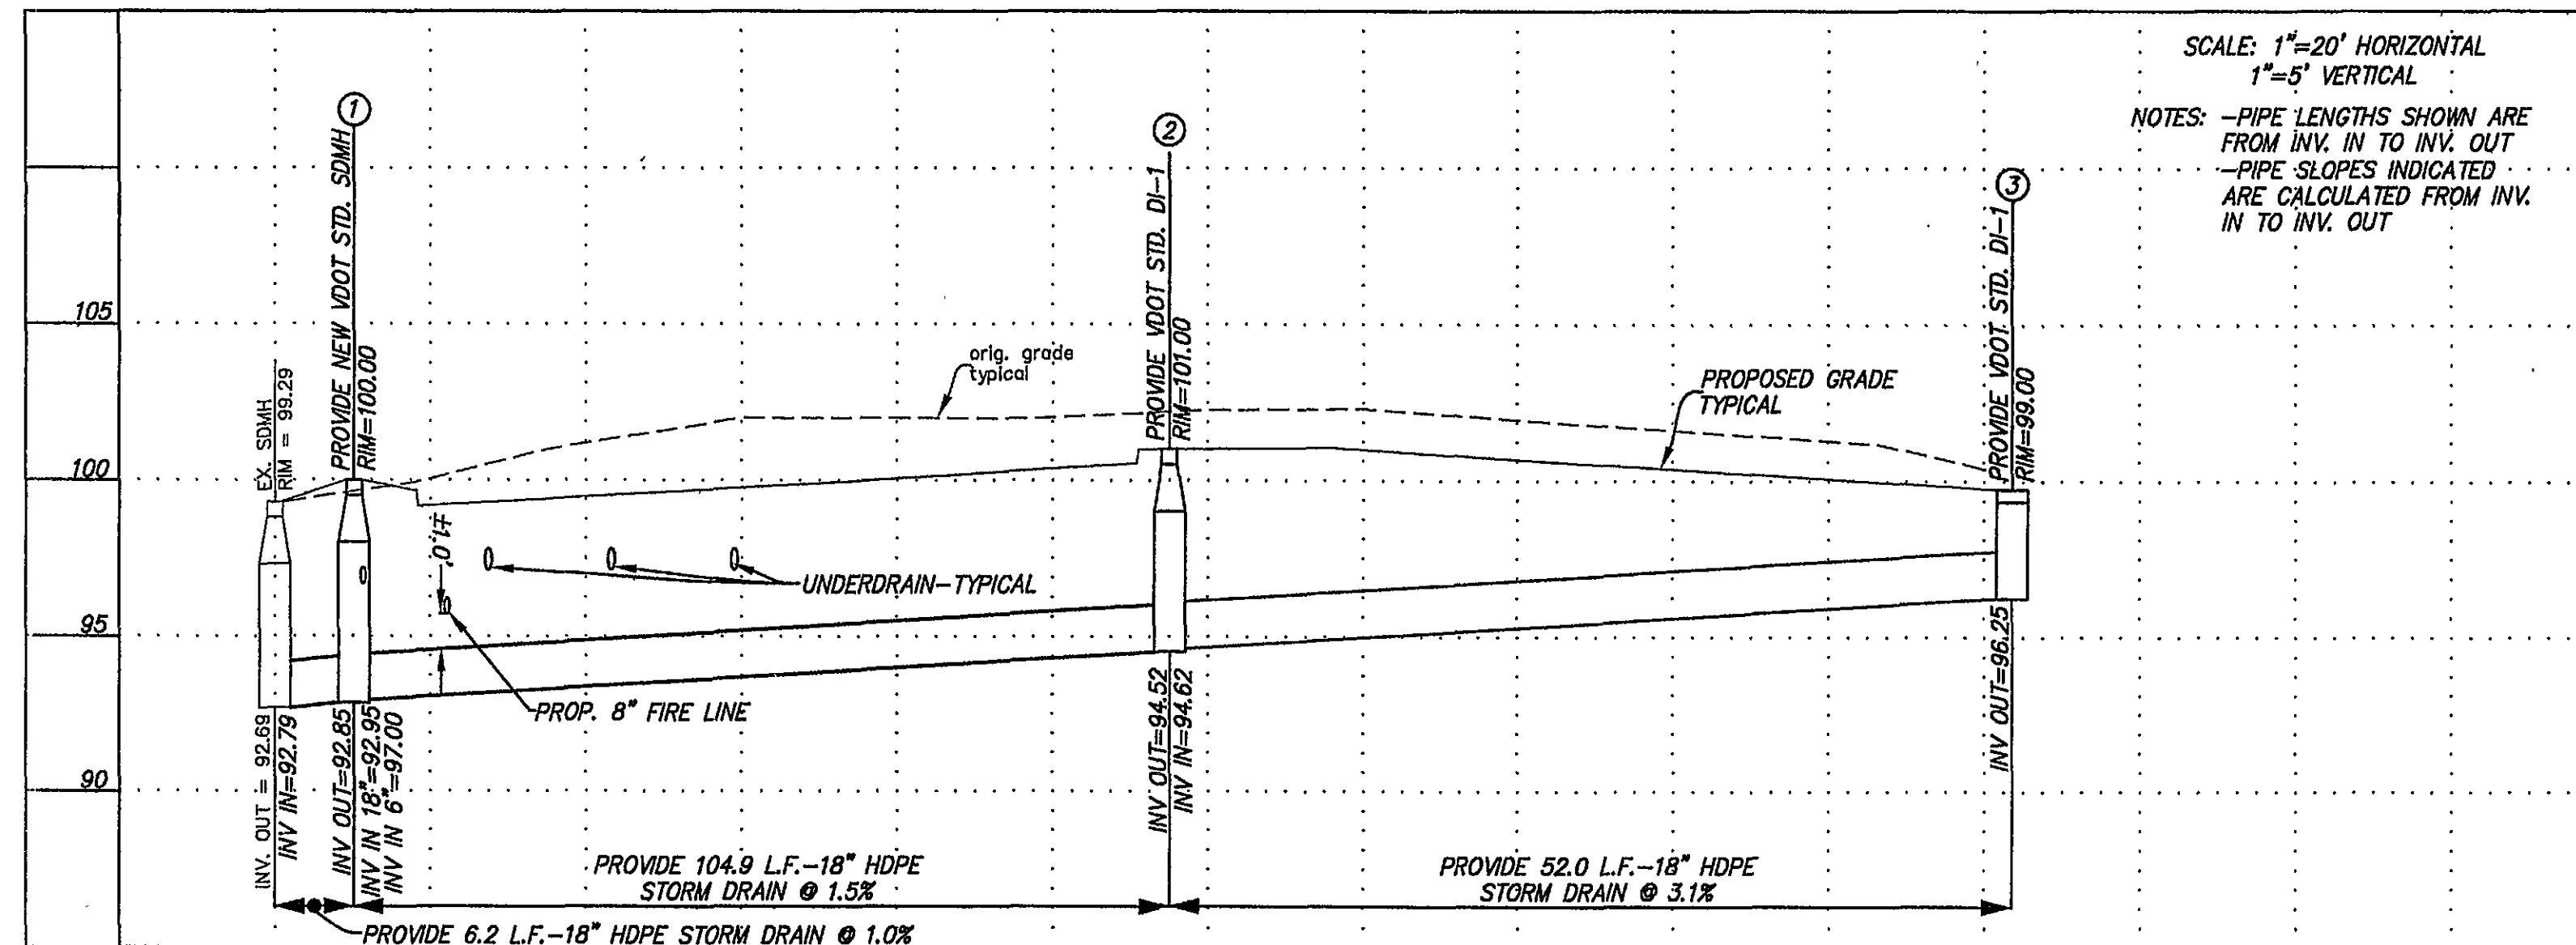


CWA
CALDWELL WHITE ASSOCIATES
ENGINEERS / SURVEYORS / PLANNERS
4203 MELROSE AVENUE, N.W.
P.O. BOX 9280
ROANOKE, VIRGINIA 24017-0280
(840) 366-3400
FAX: (840) 366-8702

project ROANOKE WILLIAMSON ROAD FIRE STATION
CITY OF ROANOKE
215 CHURCH AVE SW, ROOM 350, ROANOKE VA 24011
drawing
sheet
C-7
of 7

date SEPT. 14, 2007
project 08-0059
designed JTK
drawn JTK
checked FBC

1 11/17/07 JTK
2 12/19/07 JTK
3 1/7/08 JTK
mark date
revisions

CITY OF RKE COMMENTS
CITY OF RKE COMMENTS
APPR. PLANS description

RRMM ARCHITECTS
COMMONWEALTH OF VIRGINIA
FRANK B. CALDWELL, III
NO. 9184
7-14-08
PROFESSIONAL ENGINEER

STORM DRAIN PROFILES