



**ENLARGED PLAN OF  
SD# 29 (BASE)  
N.T.S.**

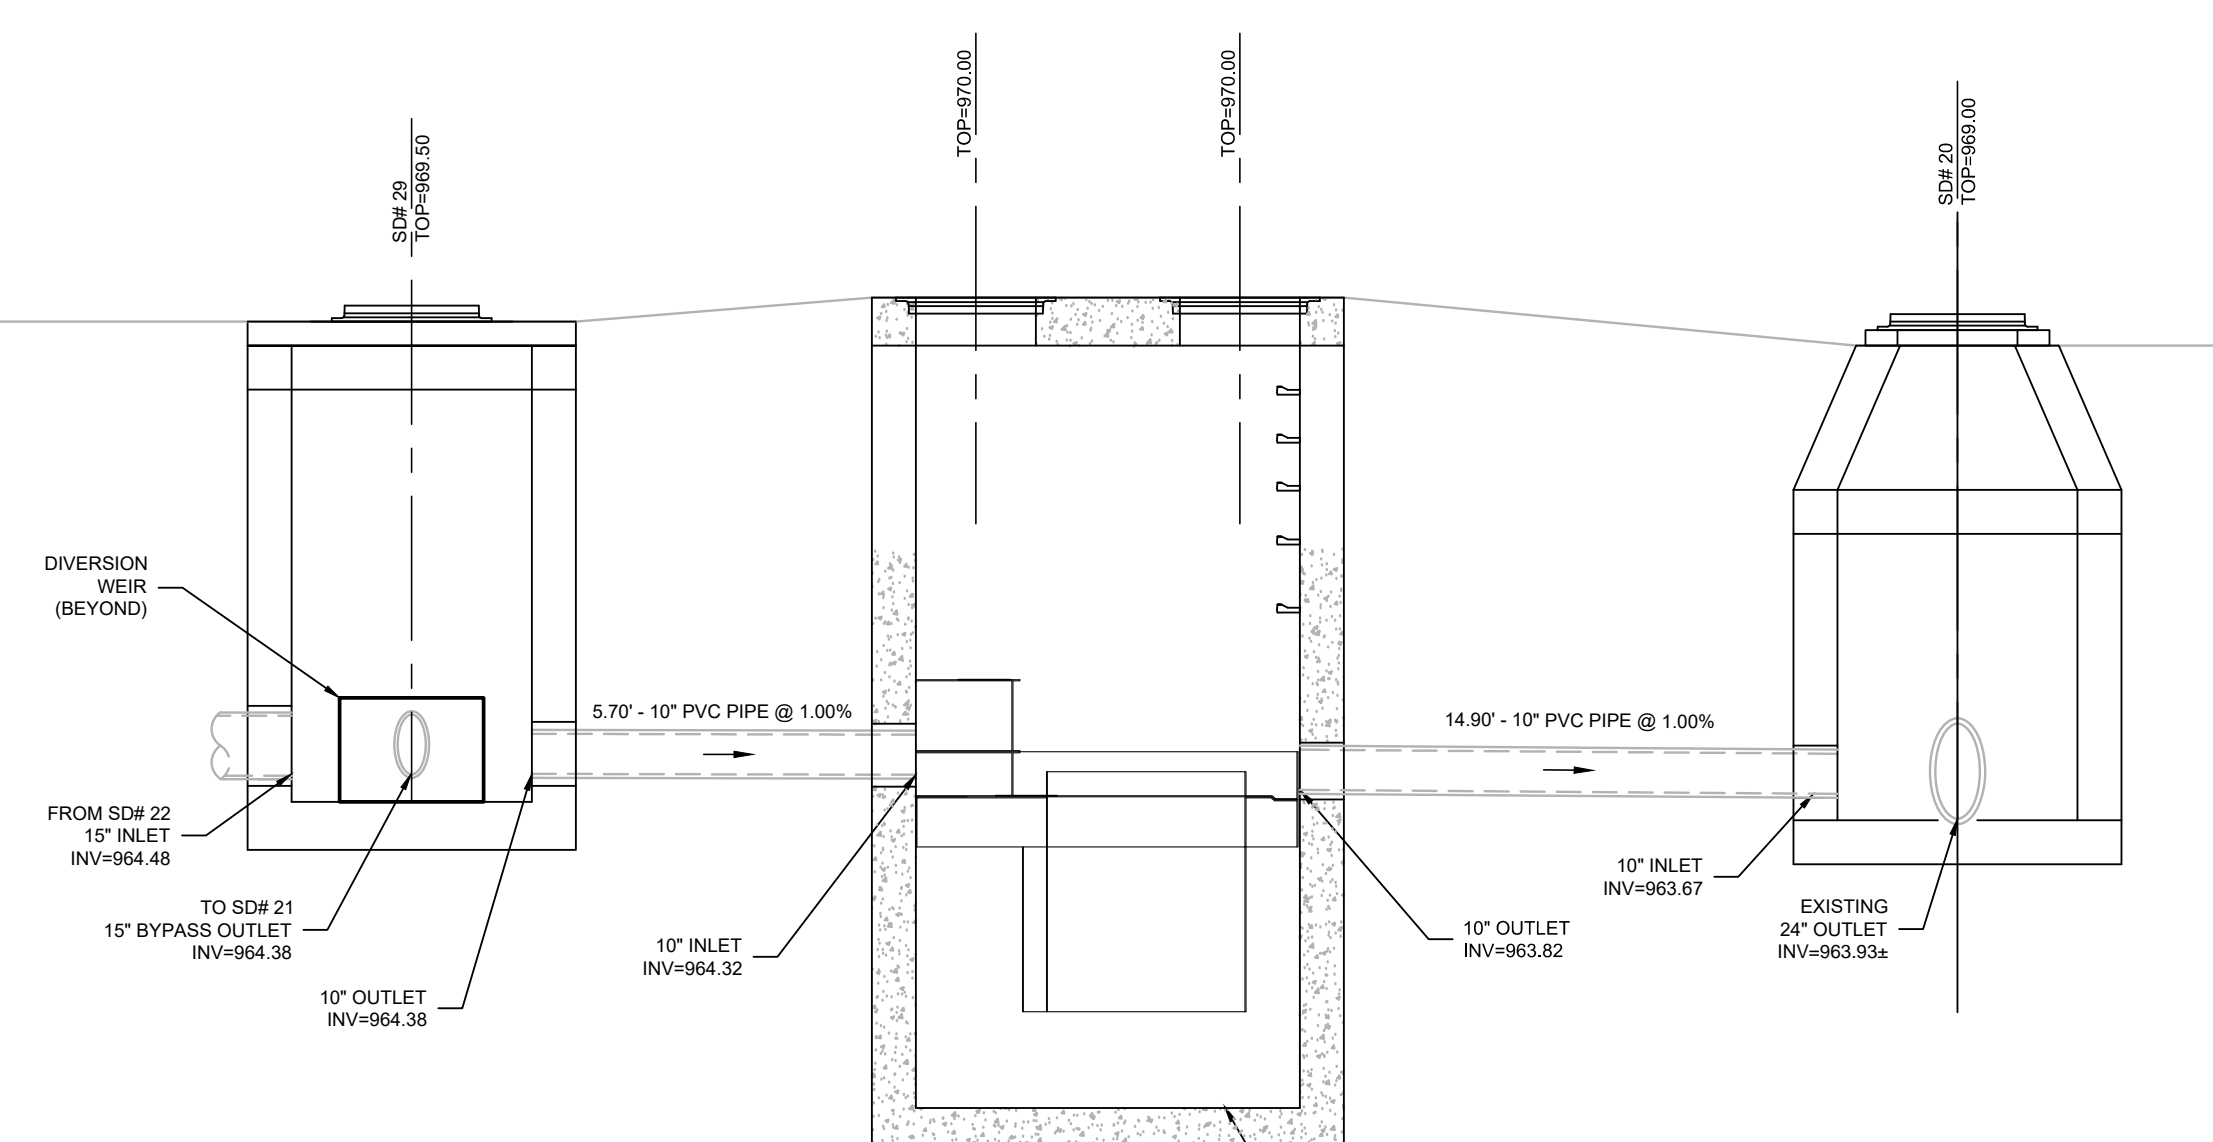

PROFILE THRU  
SD# 28 JELLYFISH  
STRUCTURE  
N.T.S.

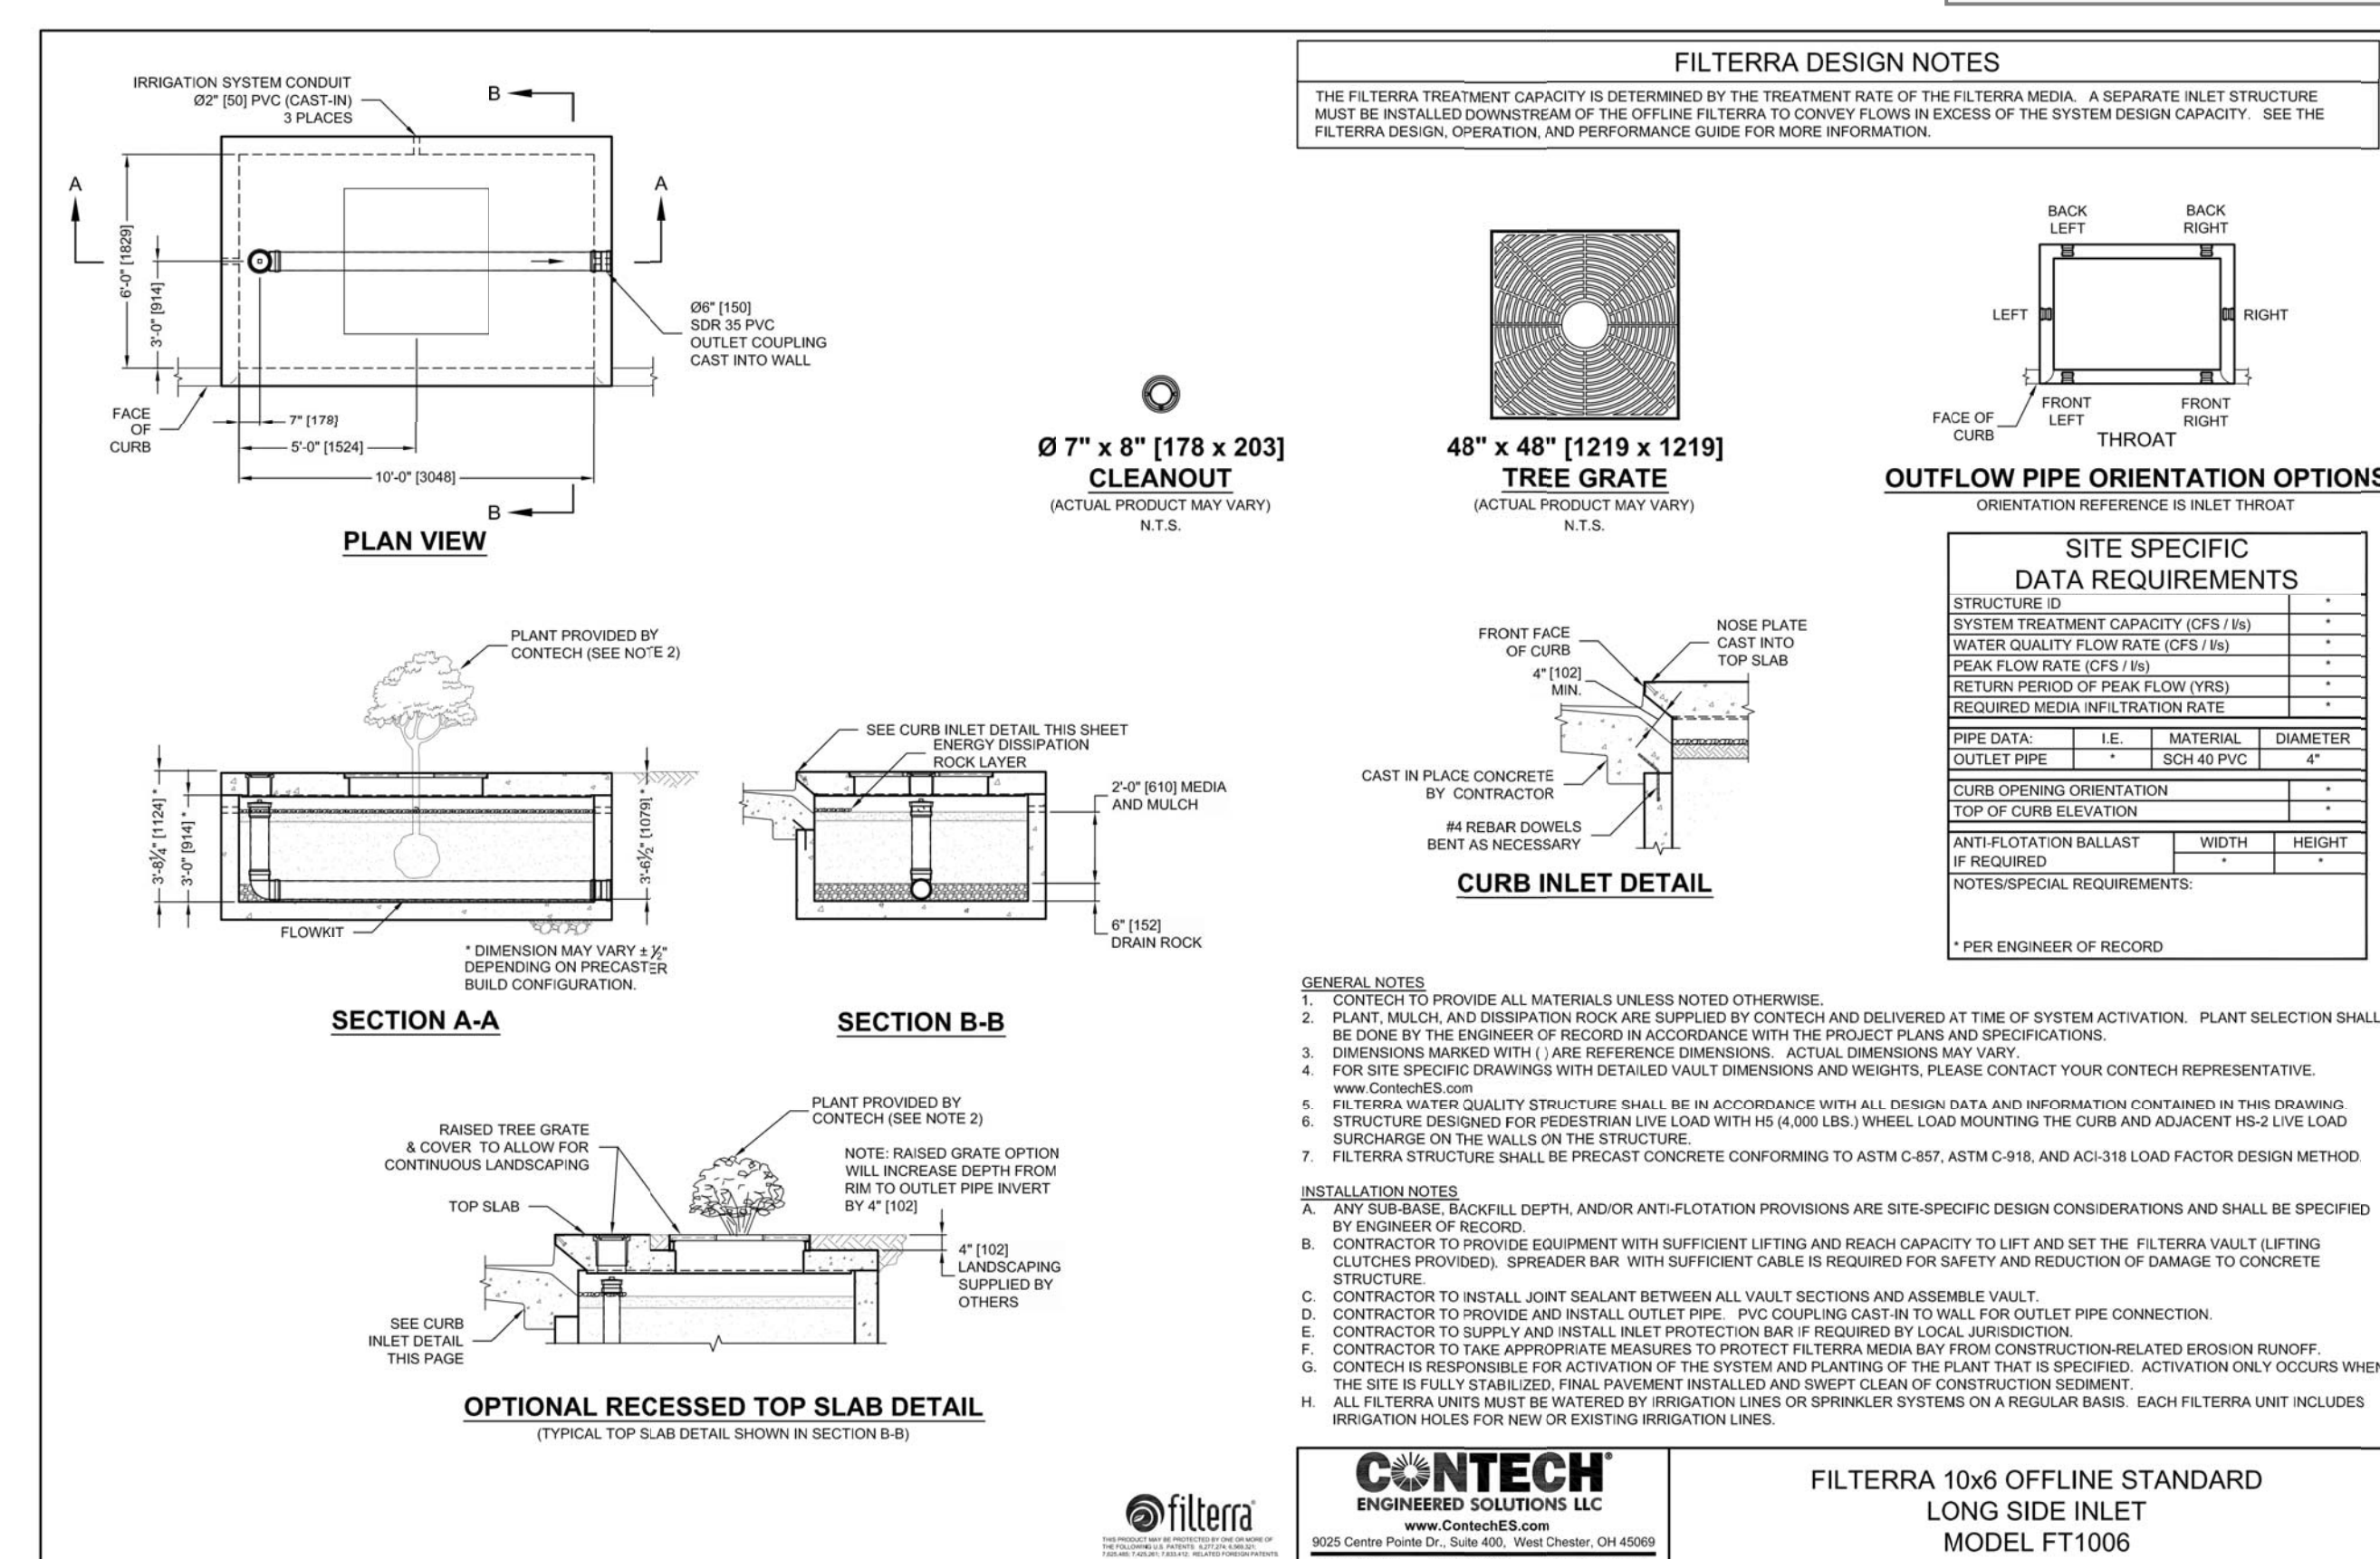


CITY PLAN NO.: CP19-0003

**Mattern & Craig**  
ENGINEERS•SURVEYORS

701 FIRST STREET, S.W.  
ROANOKE, VIRGINIA 24016  
(540) 345-9342  
FAX (540) 345-7691

GENERAL NOTES

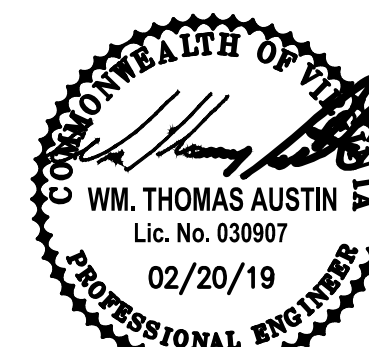

M&amp;C 3836

**ROANOKE FIRE-EMS  
STATION #7**

BID SET

**SFCS** | Architects  
Engineers  
Planners  
Interiors

SFCS Inc. • 305 South Jefferson Street  
Roanoke, Virginia 24011.2003  
540.344.6664 • Fax 540.343.6925  
[www.sfcs.com](http://www.sfcs.com)

PROJECT DESIGNER	:	
PROJECT ARCHITECT	:	
PROJECT ENGINEER	:	WTA
DRAWN BY	:	ARB
CHECKED BY	:	WTA
APPROVED BY	:	WTA
NO.	REVISION DESCRIPTION	DATE

DRAWING TITLE

STORM DRAIN DETAILS

COMM. NO. 17503.00	DATE FEBRUARY 20, 2011
-----------------------	---------------------------

C5.3

DE

MENU					
CADD VERSION					
PLOT SCALE					
PLOT DATE	8/21/2018				
	4:28:55 PM				
SAVE DATE					
COMM NO.					
DRAWING NO.					