


NOTE:
HANDICAP SIGNS SHALL BE LOCATED BEHIND WALK, CENTERED IN FRONT OF EACH HANDICAPPED PARKING SPACES.

STANDARD HANDICAPPED PARKING DETAILS


NO SCALE

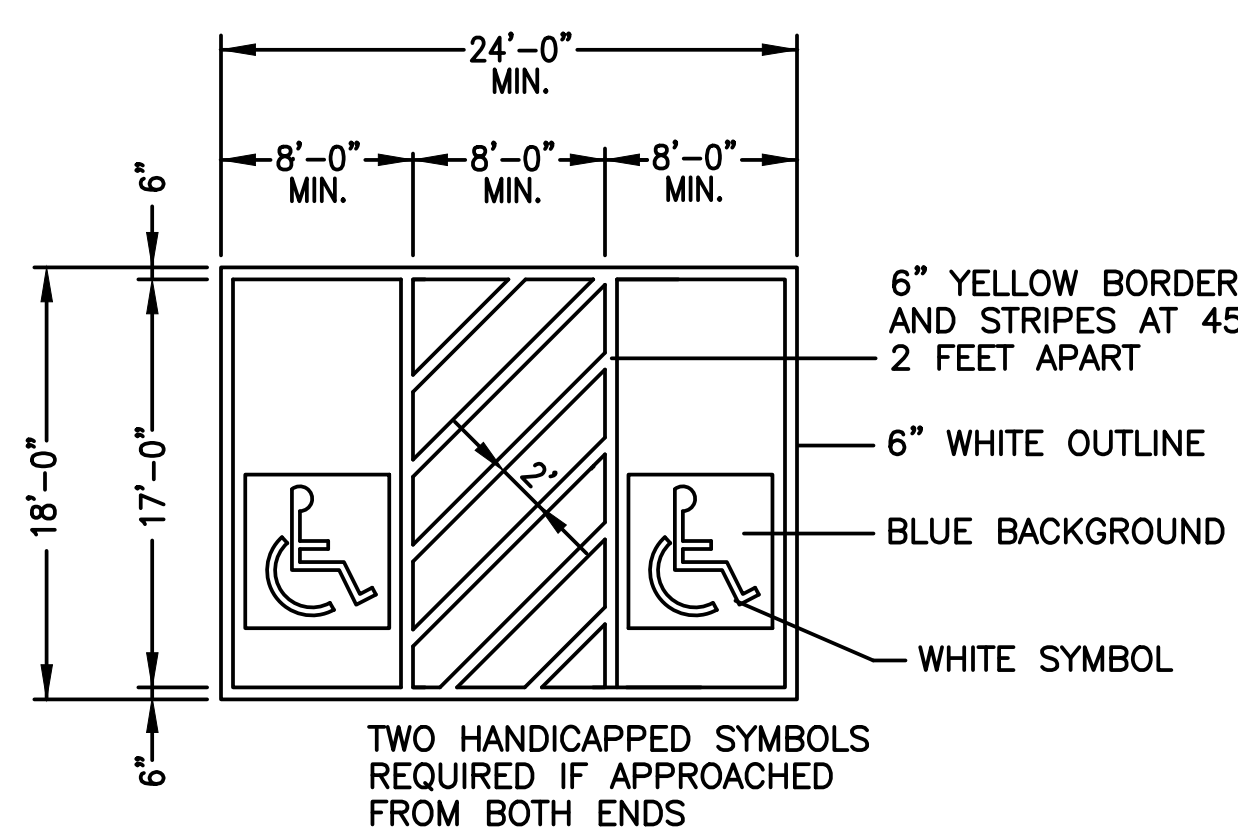


NOTE:
HANDICAP SIGNS SHALL BE LOCATED BEHIND WALK, CENTERED IN FRONT OF EACH HANDICAPPED PARKING SPACES. NOTE REQUIREMENT FOR "VAN ACCESSIBLE" ADD-ON SIGN.

VAN HANDICAPPED PARKING DETAILS

NO SCALE

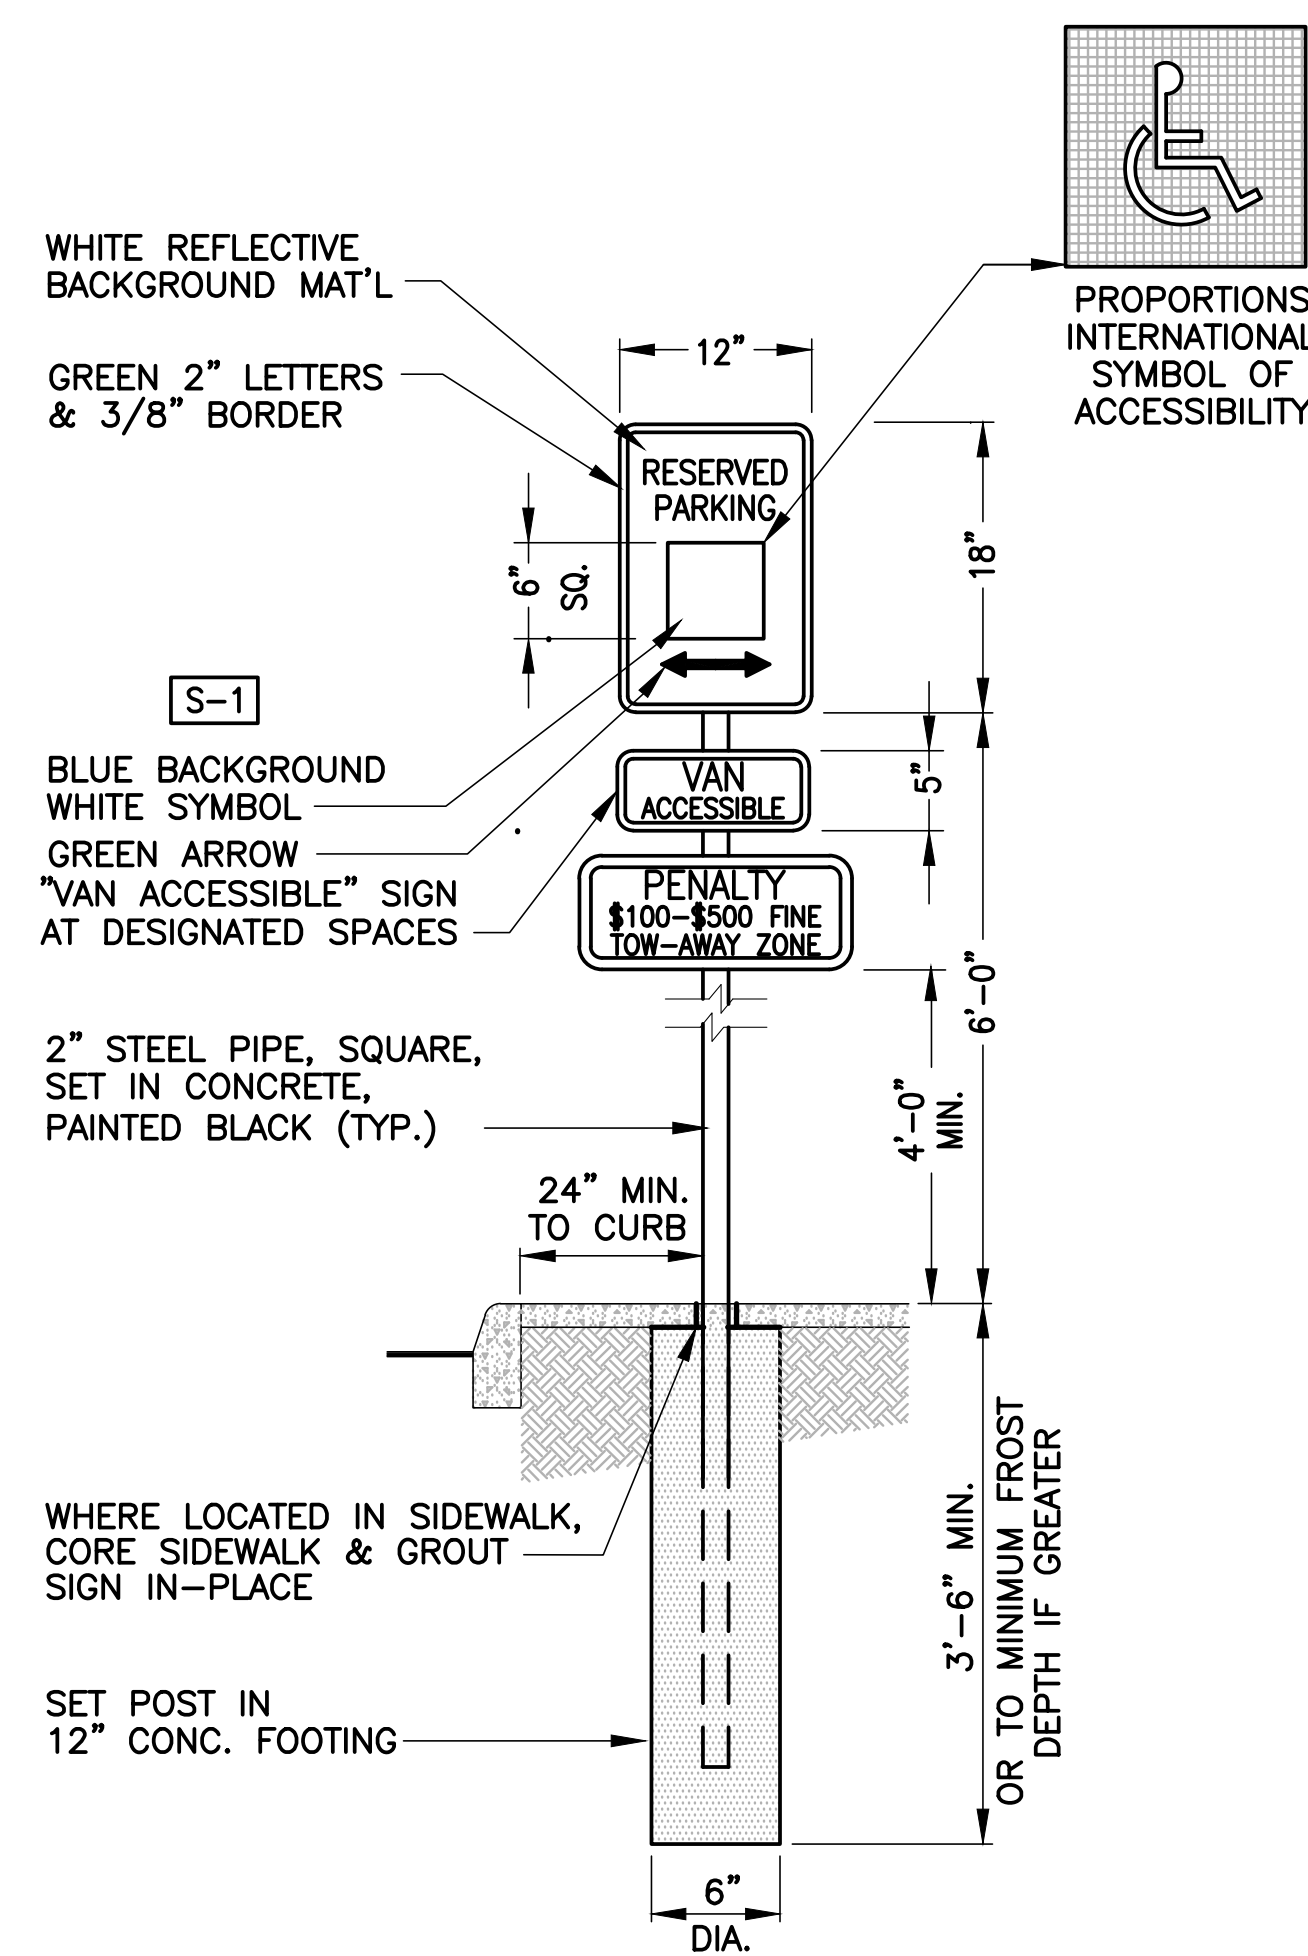


NOTE:
PLACE "VAN ACCESSIBLE" SIGN IN FRONT OF VAN ACCESSIBLE SPACES ONLY.

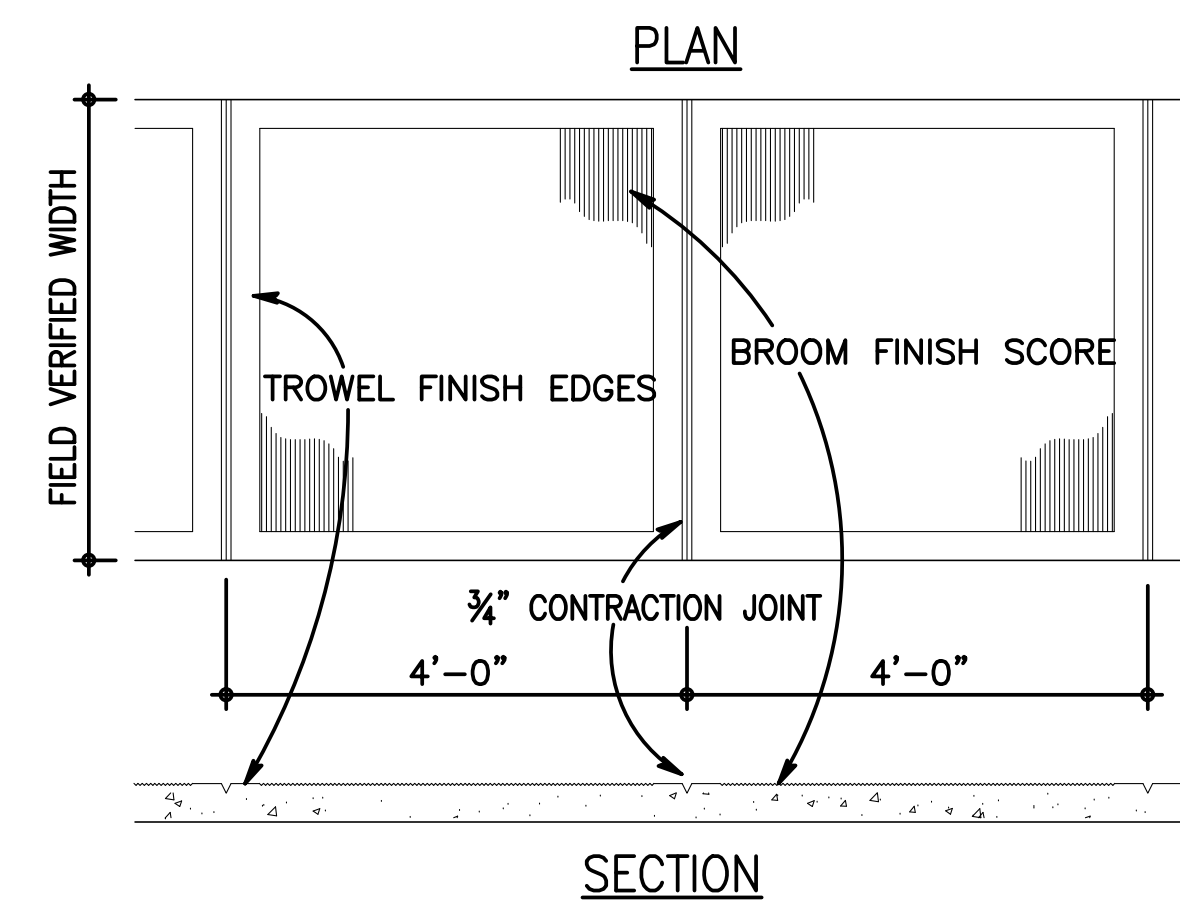


SIDEWALK FINISH DETAIL

NO SCALE

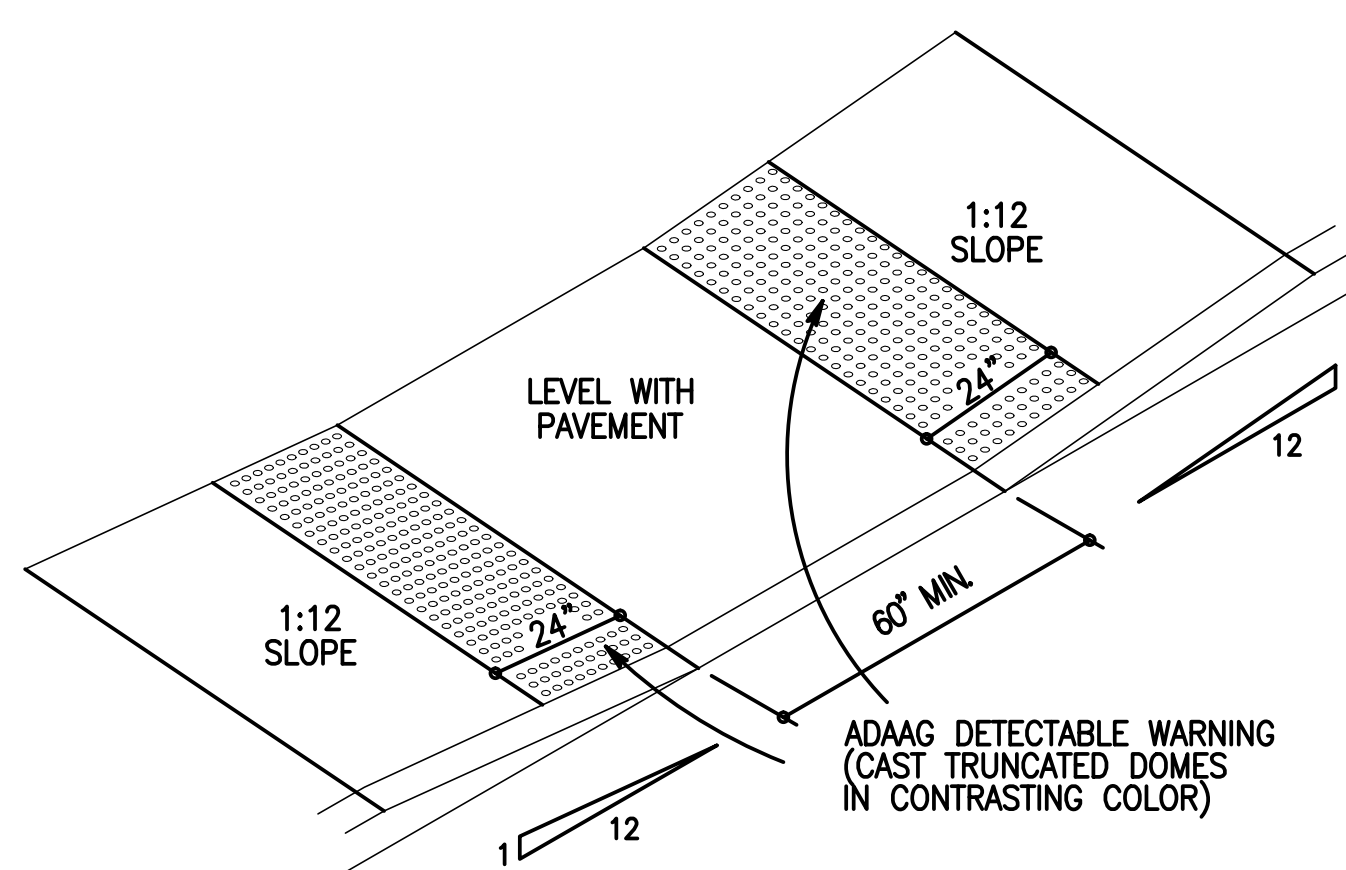


SIDEWALK RAMP DETAIL

NO SCALE

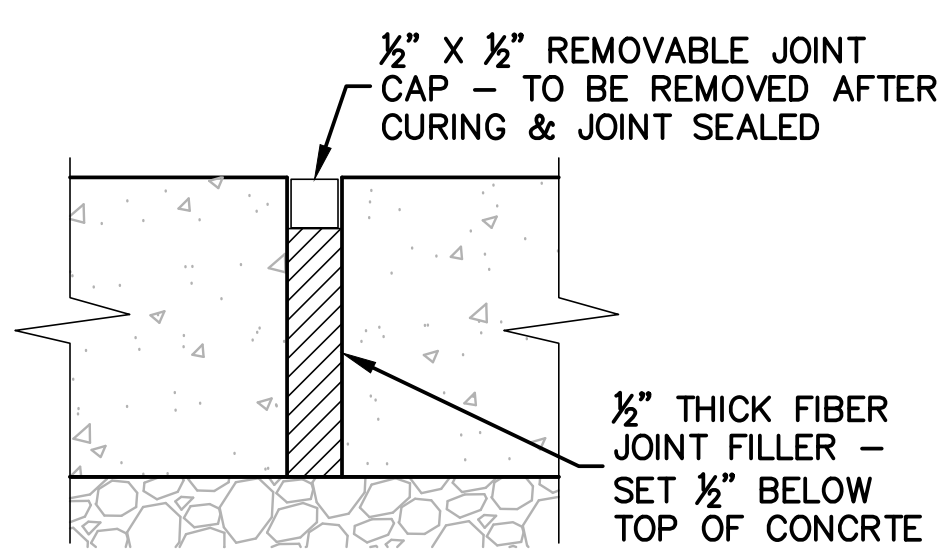


PRE-FORMED EXPANSION JOINT

NO SCALE

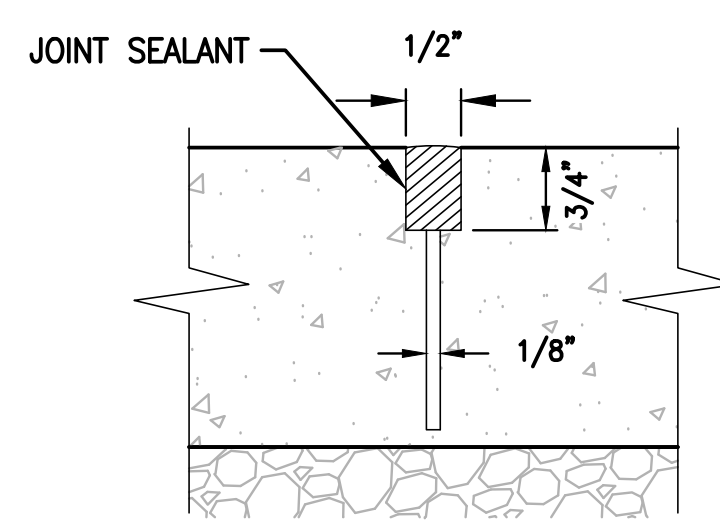


SAW-CUT CONTRACTION JOINT

NO SCALE

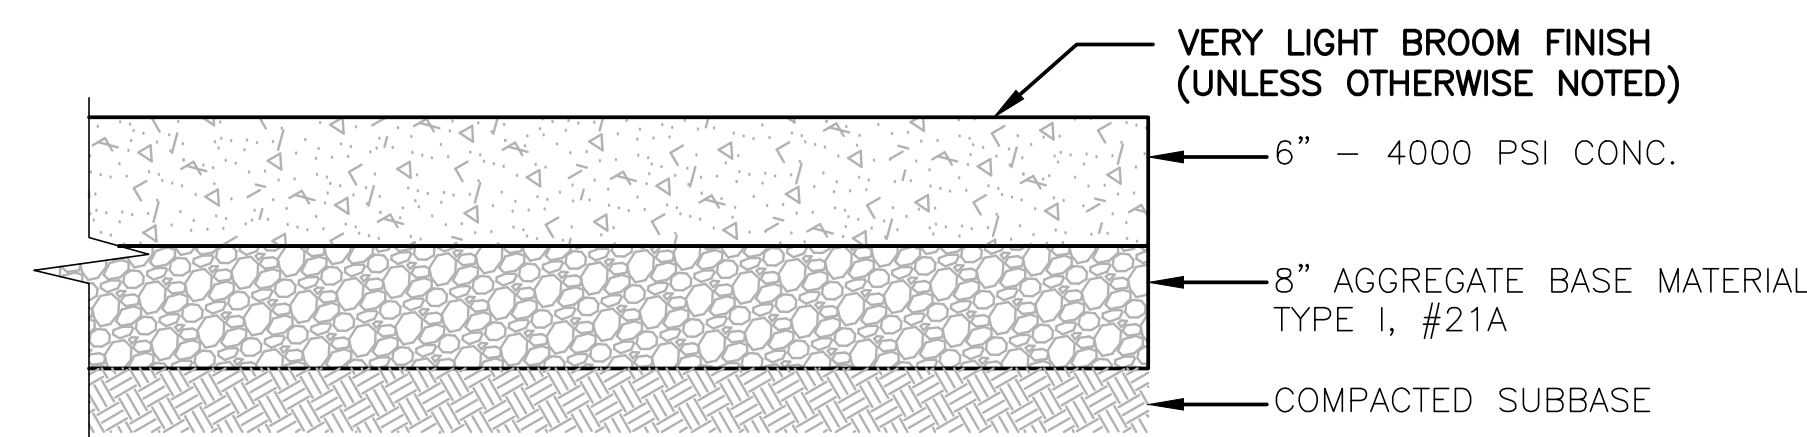


CONCRETE PAVEMENT SECTION

NO SCALE

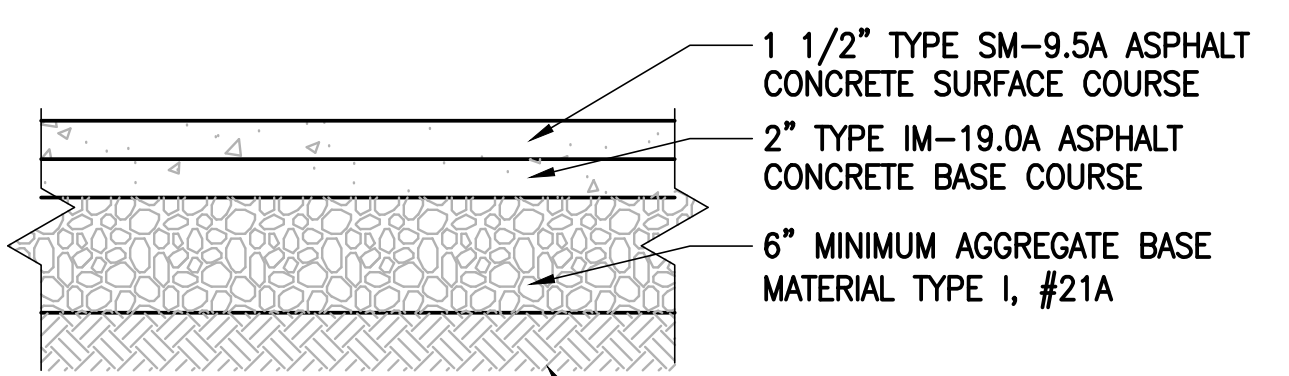


PAVEMENT SECTION - REGULAR DUTY ASPHALT

NO SCALE

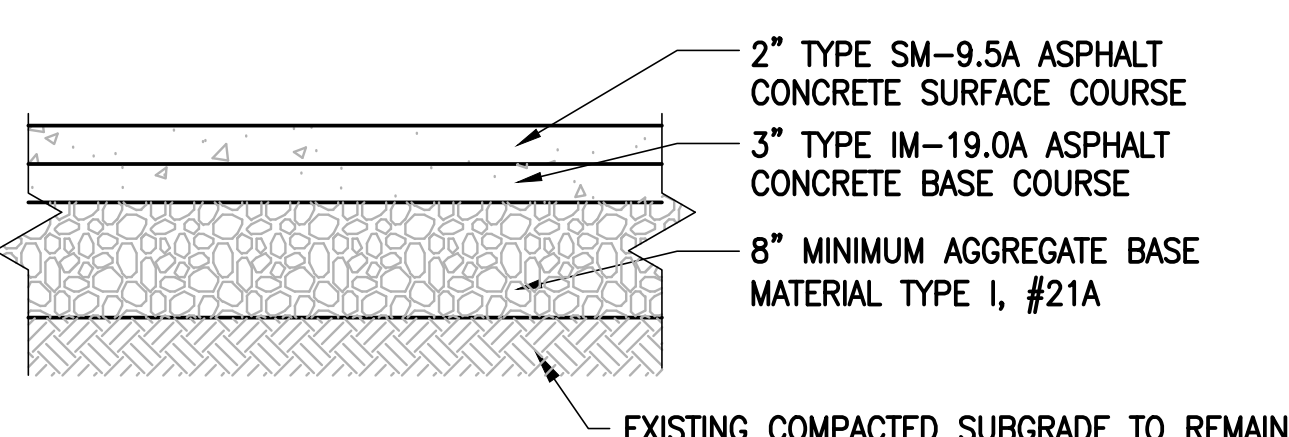


PAVEMENT SECTION - HEAVY DUTY ASPHALT

NO SCALE

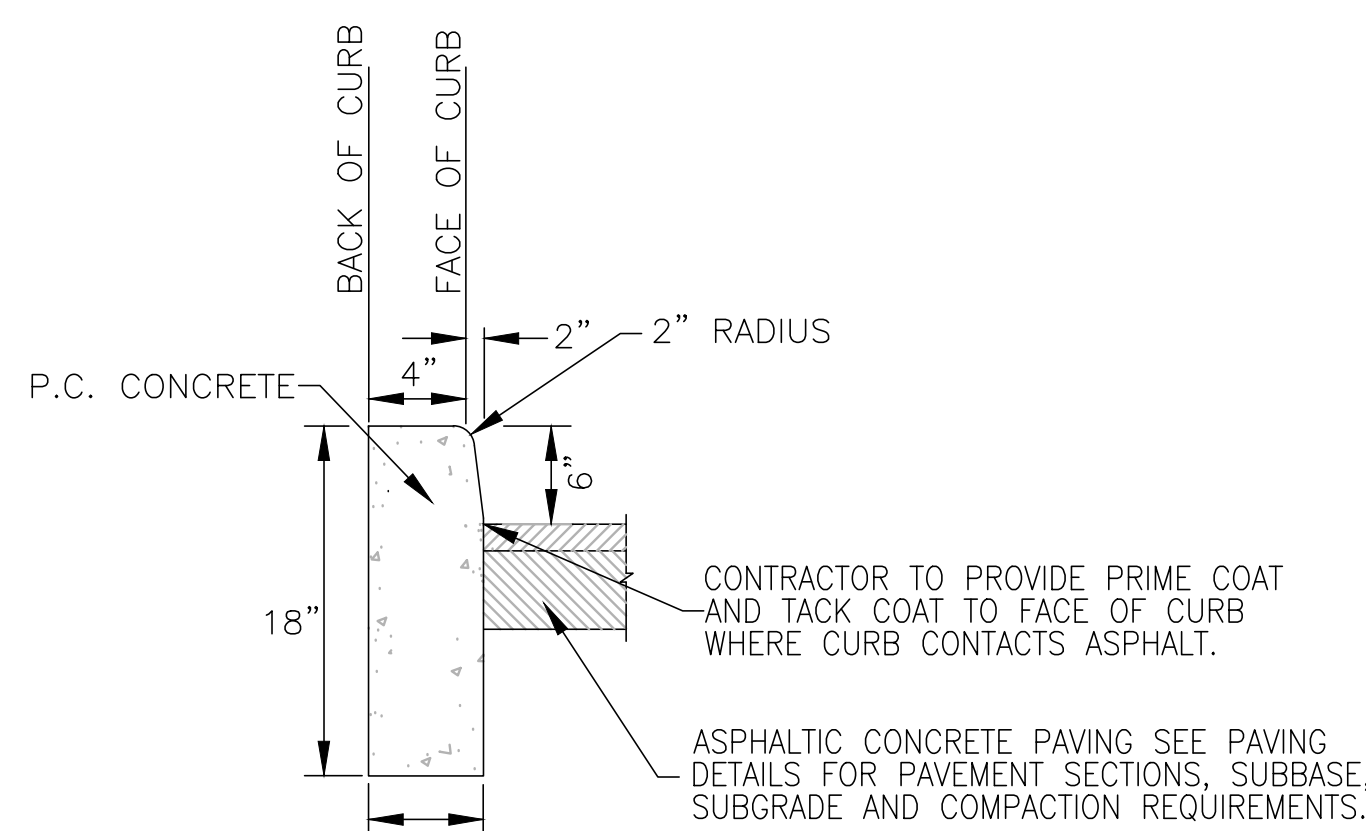


VDOT STANDARD CG-2 CONCRETE CURB

NO SCALE

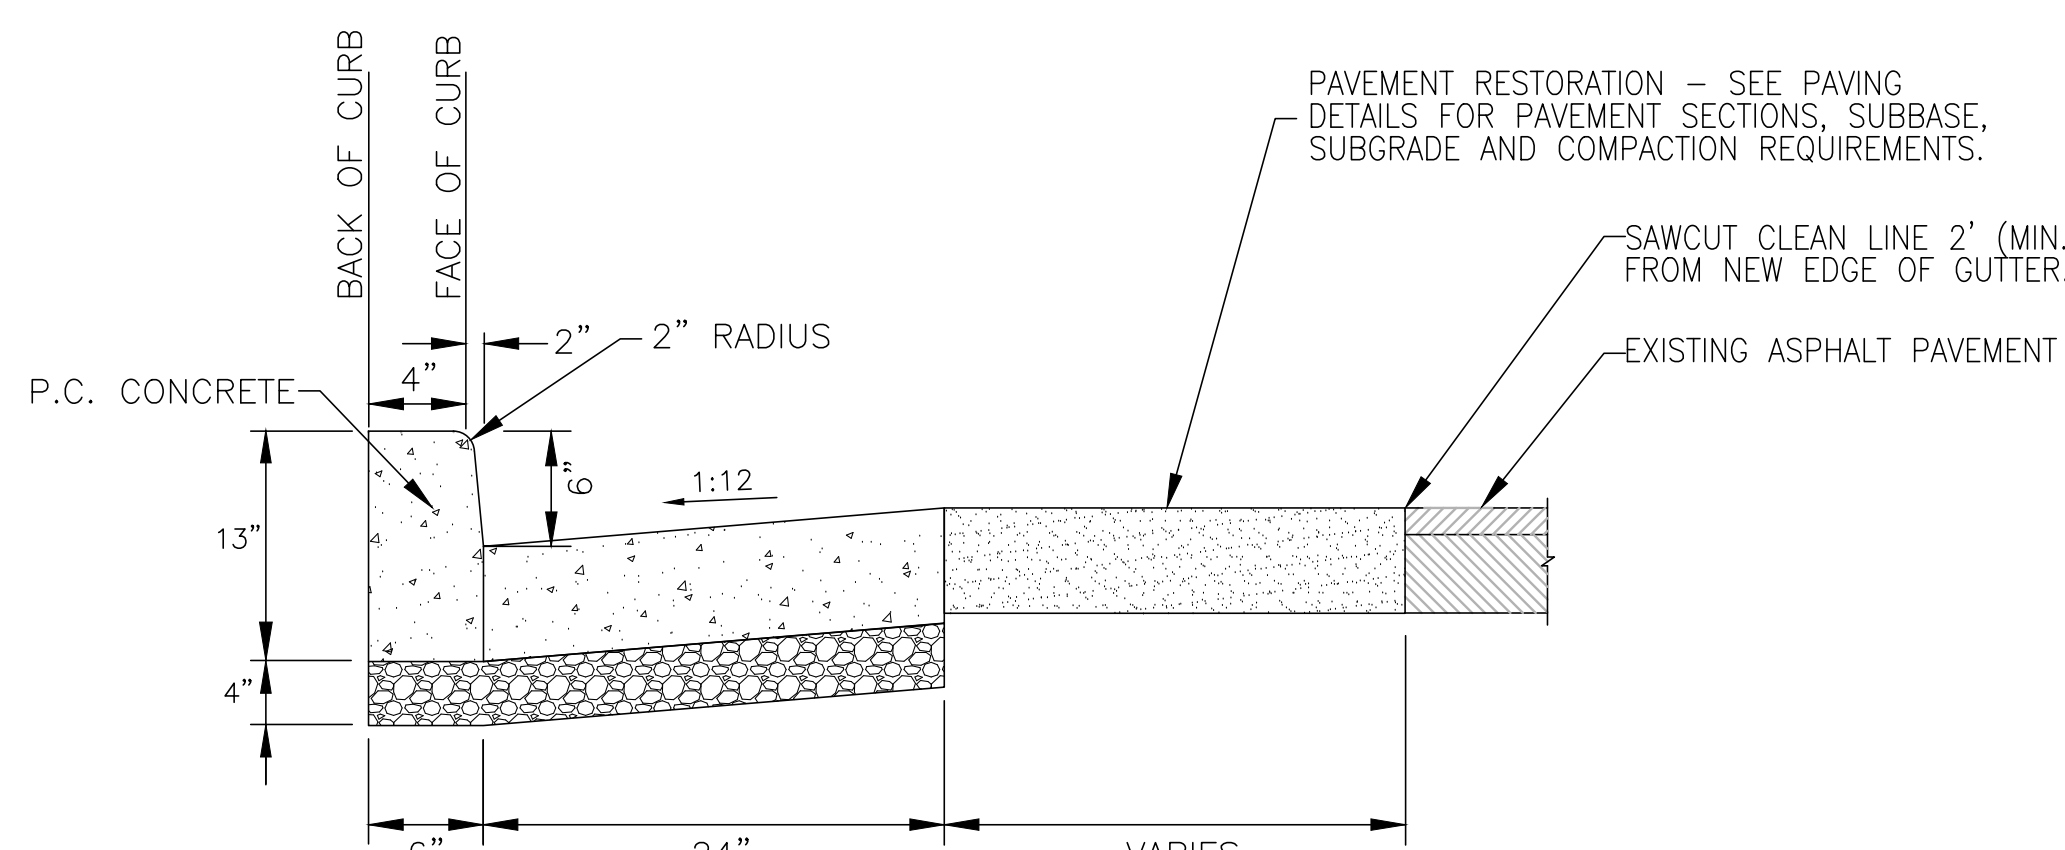


VDOT STANDARD CG-6 CONCRETE CURB AND GUTTER

NO SCALE

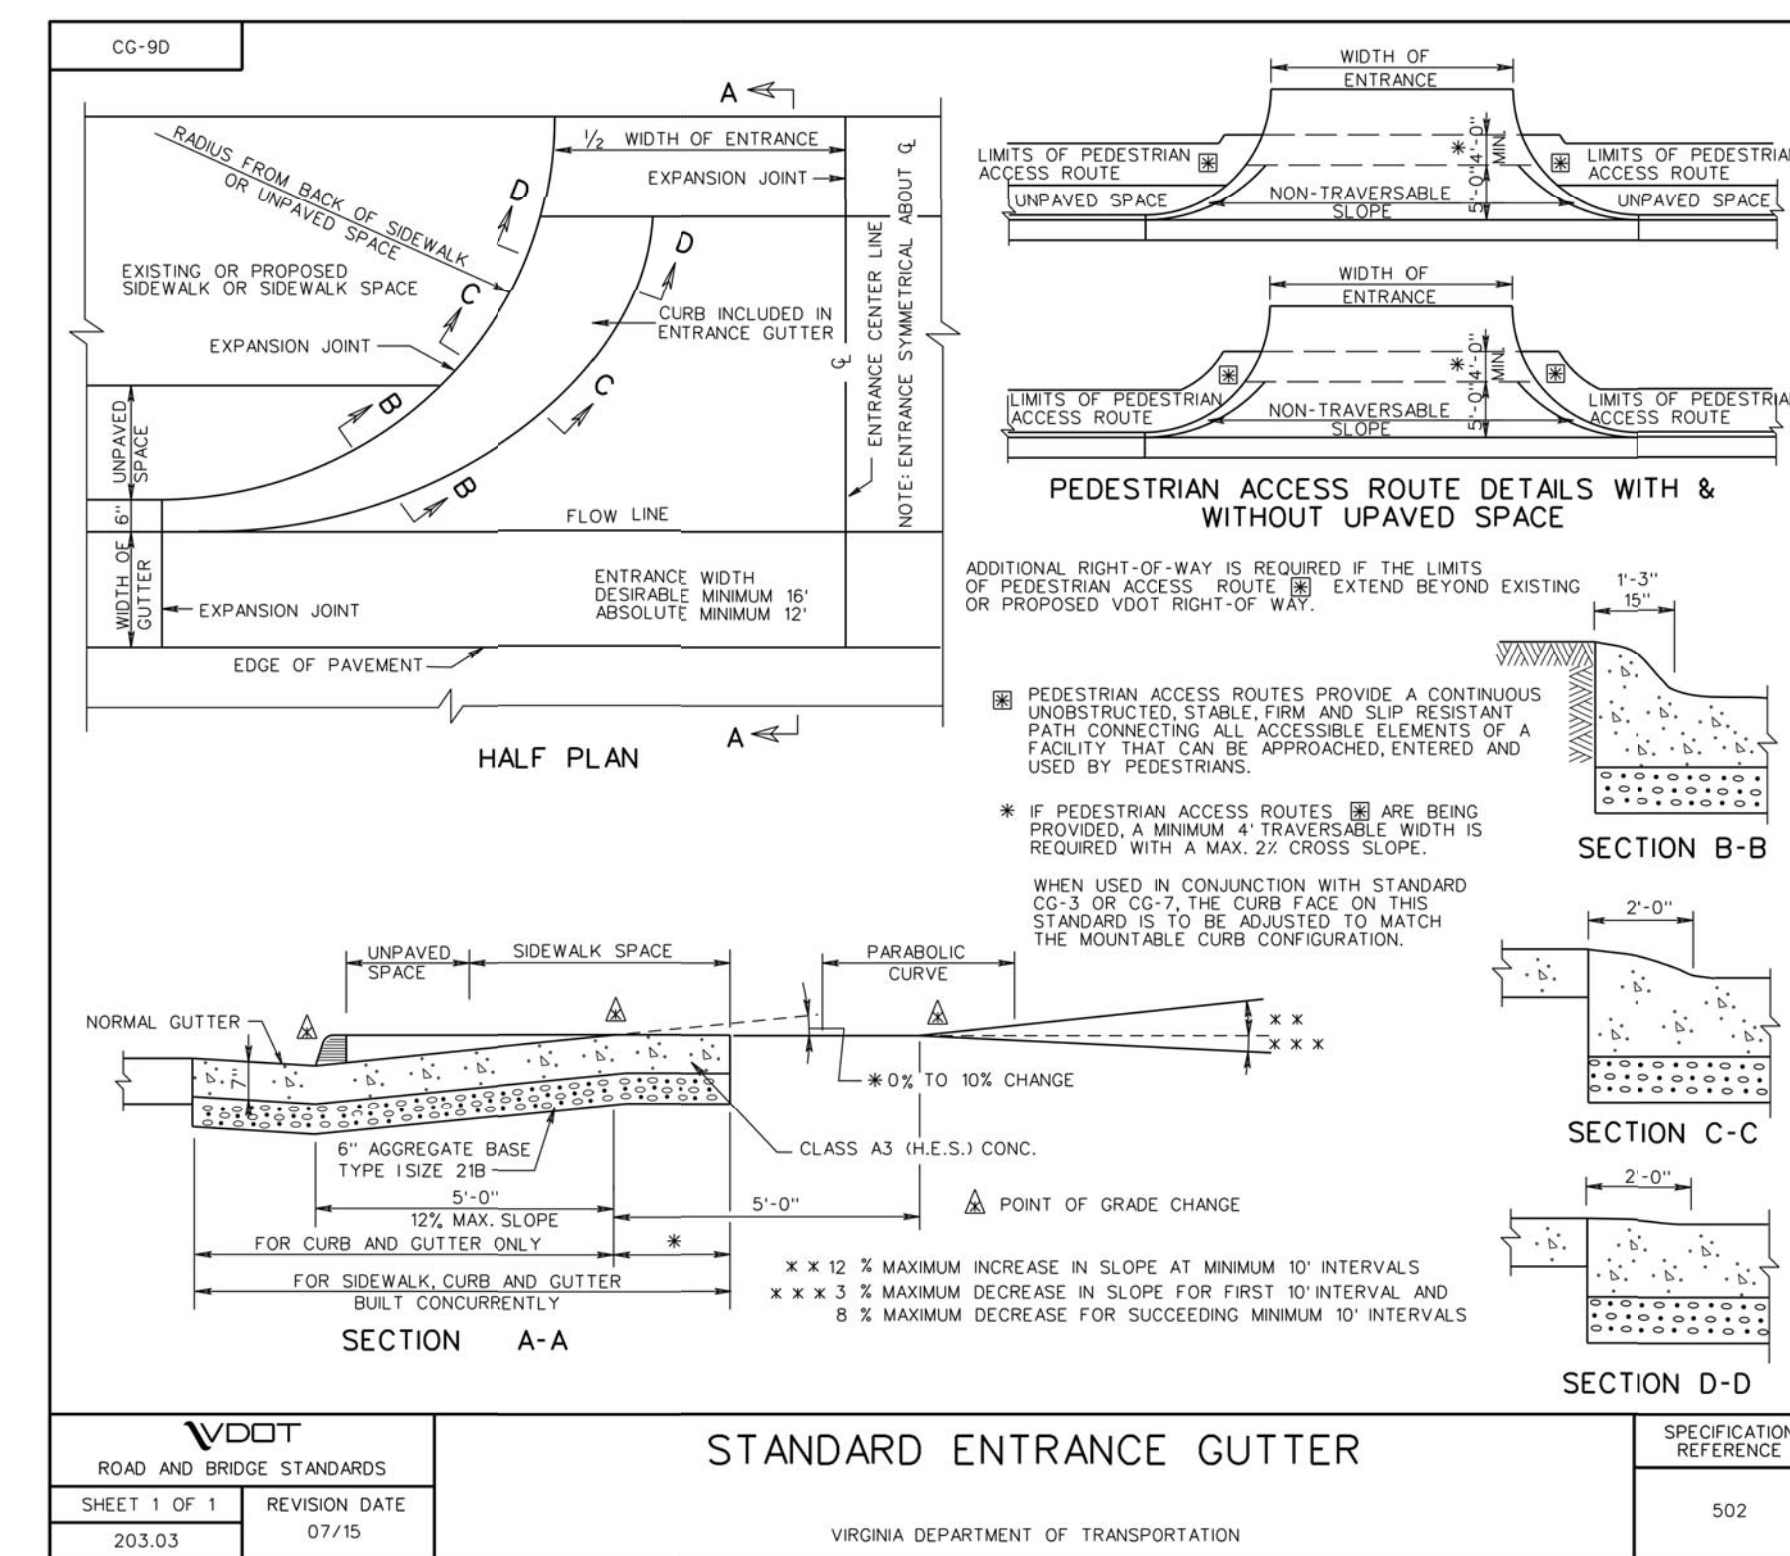


STANDARD ENTRANCE GUTTER

NO SCALE

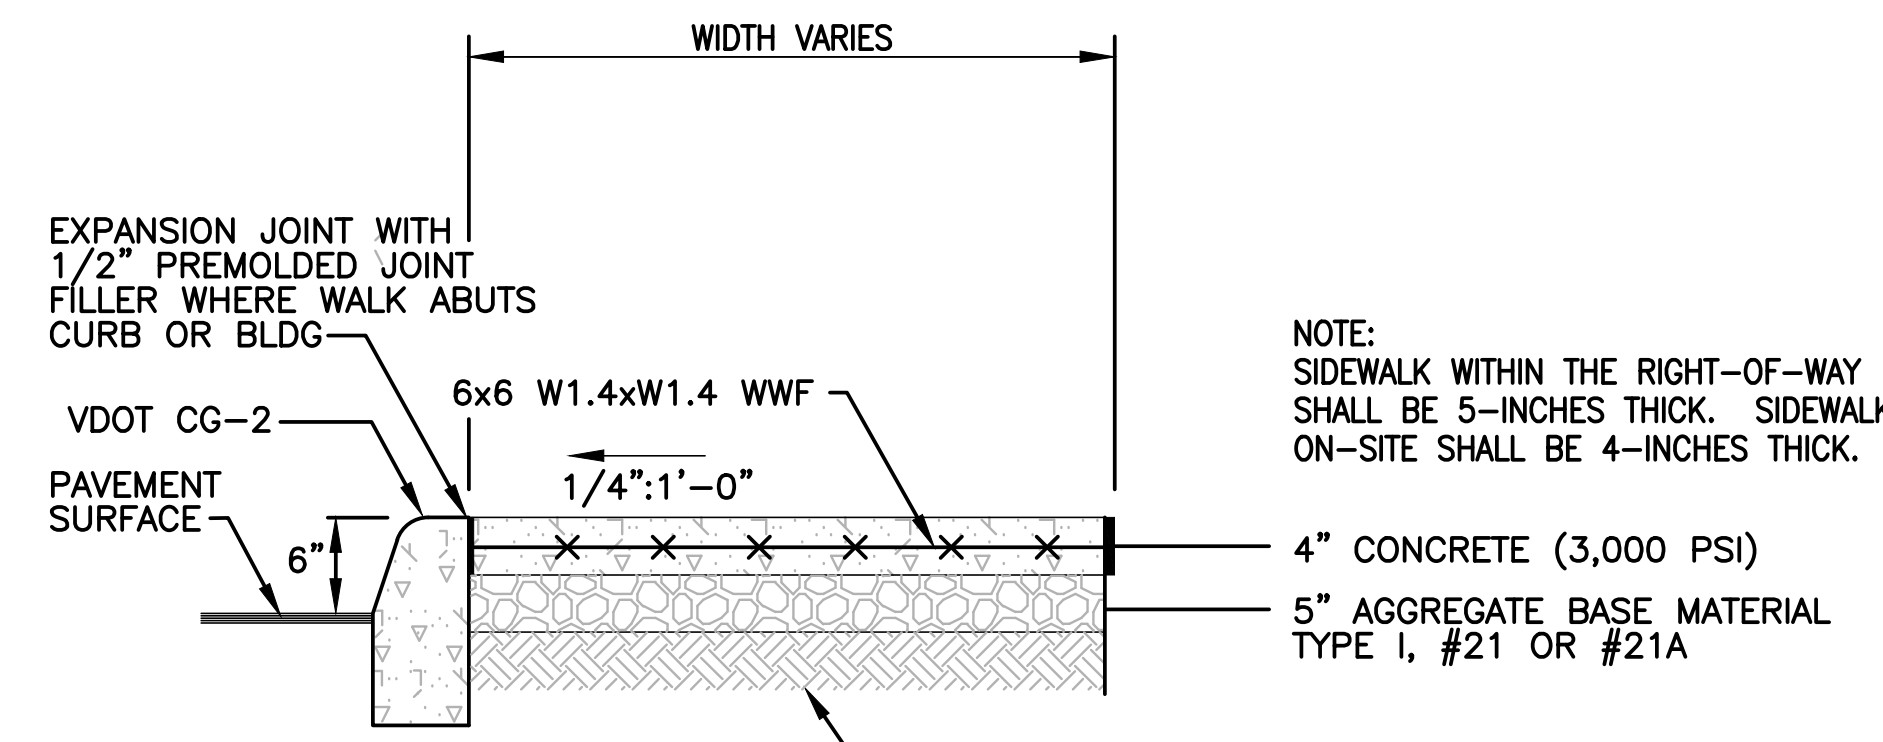

SIDEWALK SECTION

NO SCALE

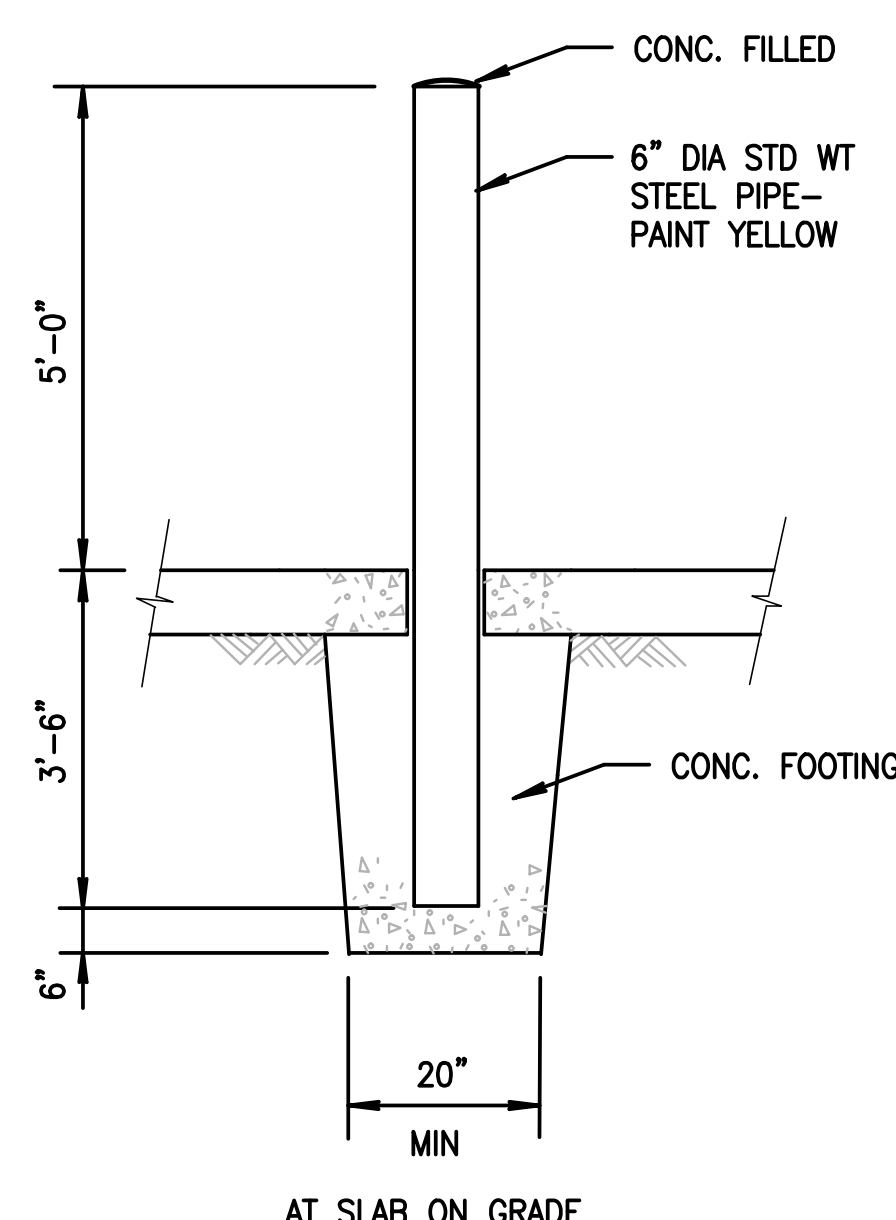


BOLLARD DETAIL

NO SCALE

CITY PLAN NO.: CP19-0003

Mattern & Craig
ENGINEERS-SURVEYORS
701 FIRST STREET, S.W.
ROANOKE, VIRGINIA 24016
(540) 345-9342
FAX (540) 345-7691

GENERAL NOTES

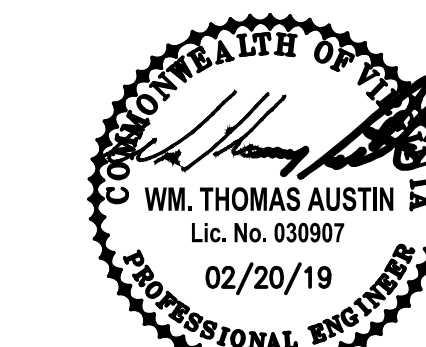

PROJECT TITLE

ROANOKE FIRE-EMS STATION #7

BID SET

SFCS Architecture
Engineering
Planning
Interiors
SFCS Inc. • 305 South Jefferson Street
Roanoke, Virginia 24011.2003
540.344.6664 • Fax 540.343.6925
www.sfcs.com

PROJECT DESIGNER :
PROJECT ARCHITECT :
PROJECT ENGINEER : WTA
DRAWN BY : ARB
CHECKED BY : WTA
APPROVED BY : WTA
NO. :
REVISION DESCRIPTION :
DATE :

DRAWING TITLE
DETAILS & SECTIONS

COMM. NO. 17503.00
DATE FEBRUARY 20, 2019

DRAWING SHEET

C6.1

OF

NO.	DESCRIPTION

CADD VERSION	
PLOT SCALE	
PLOT DATE	8/21/2018
4:28:55 PM	
SAVE DATE	
COMM. NO.	
DRAWING NO.	