
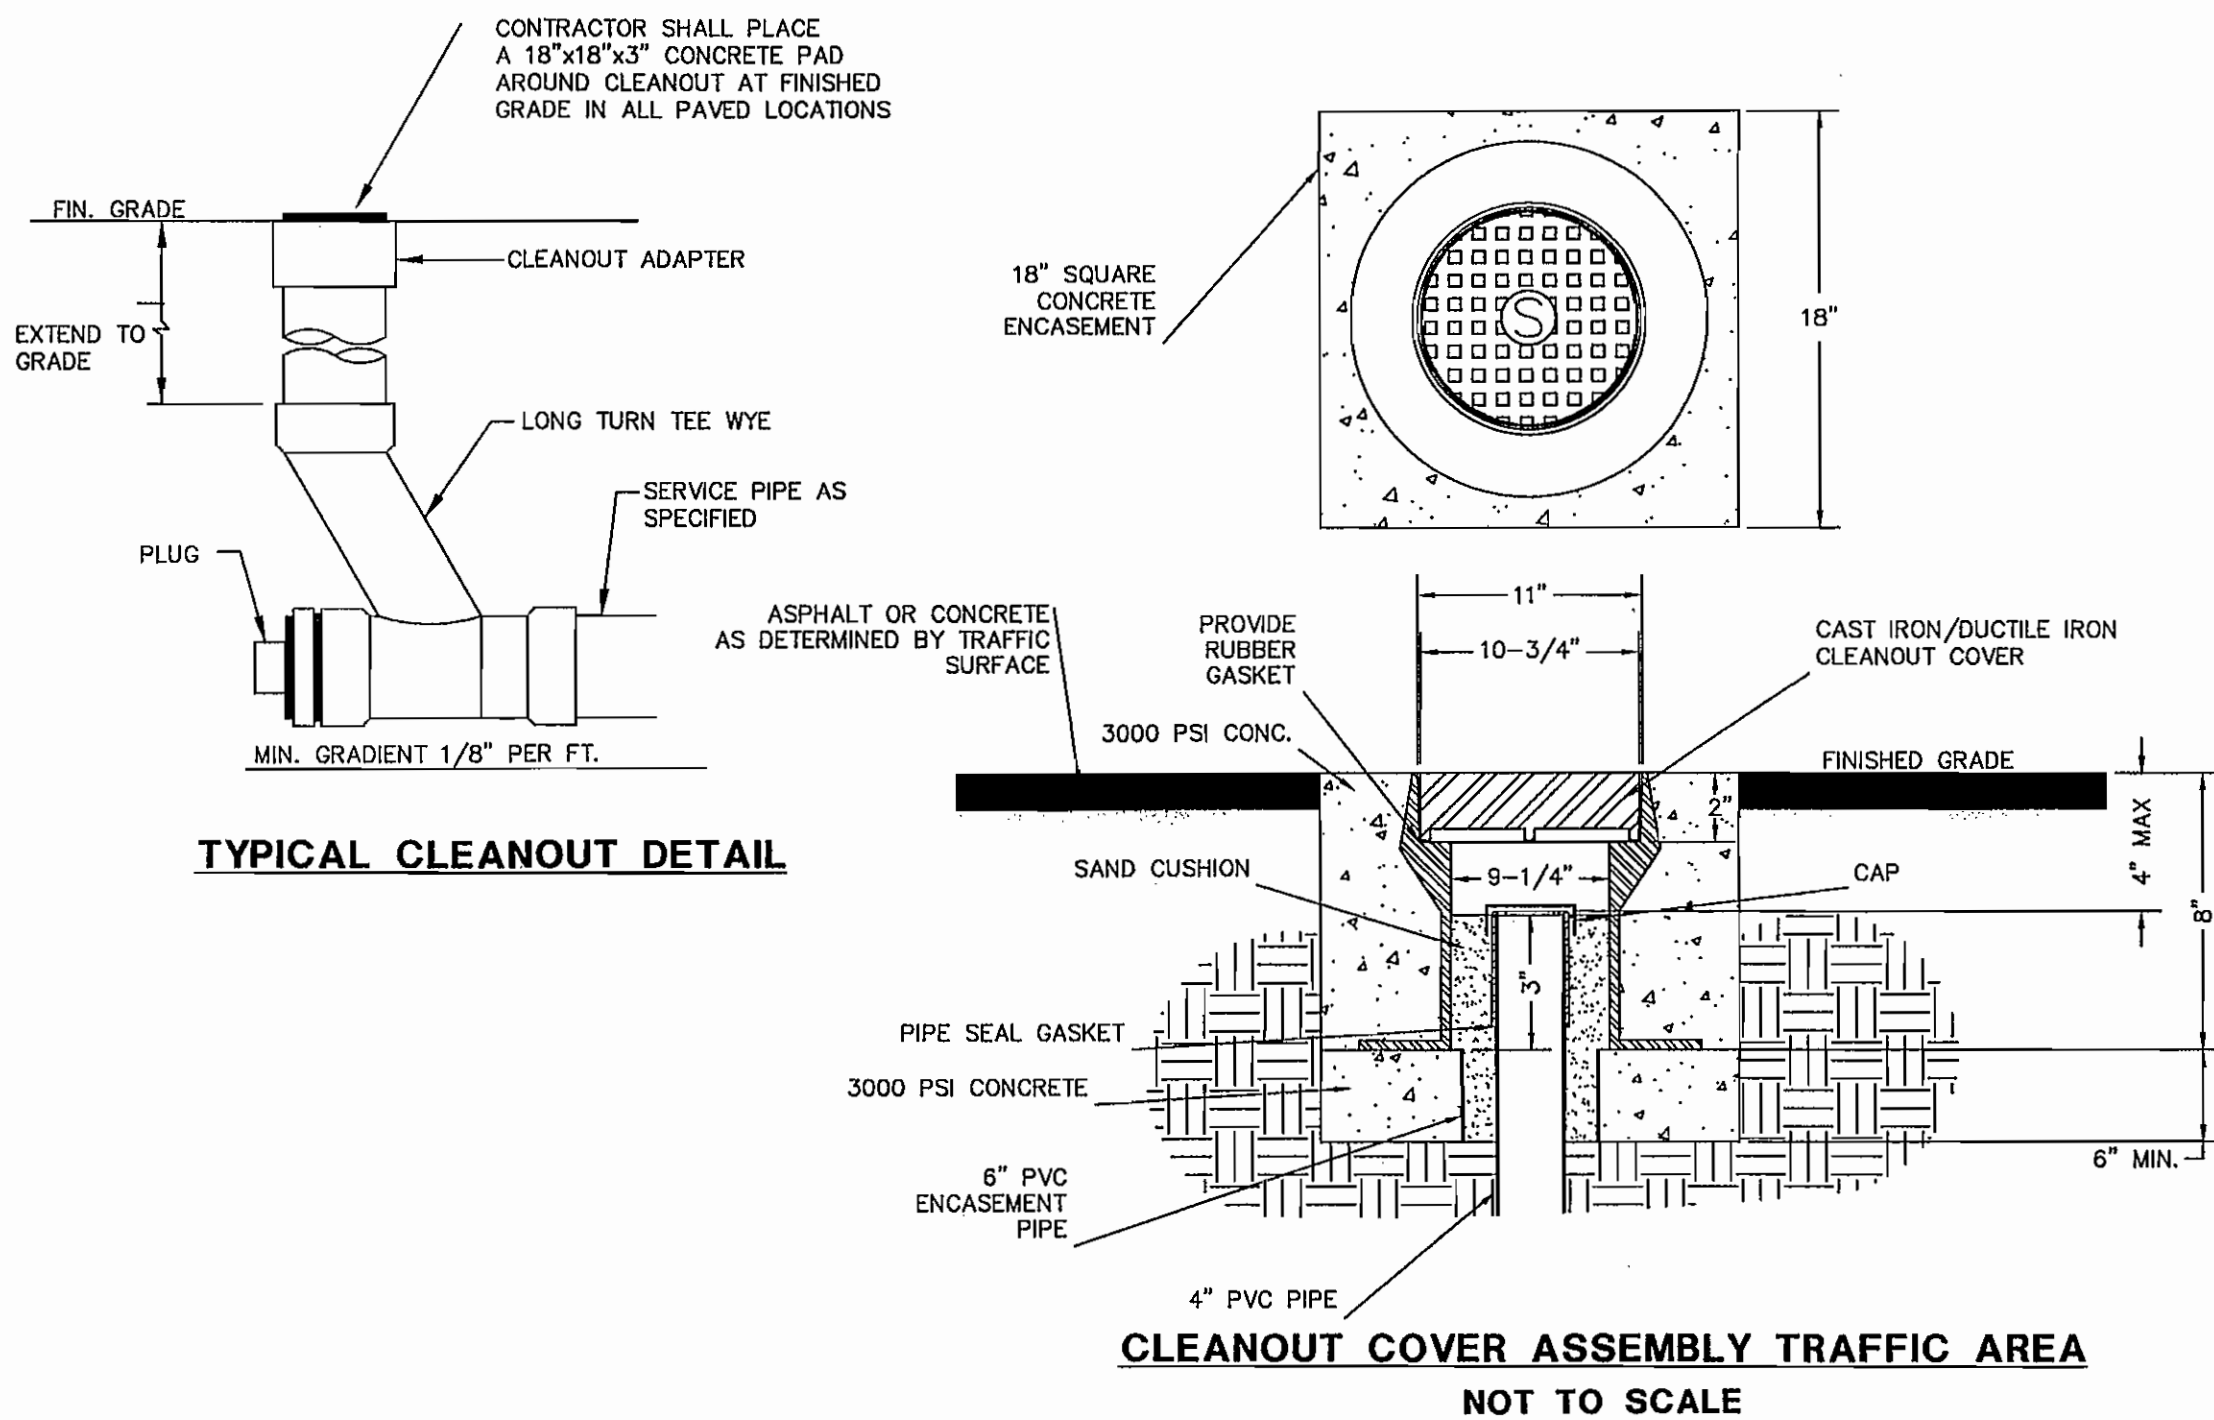
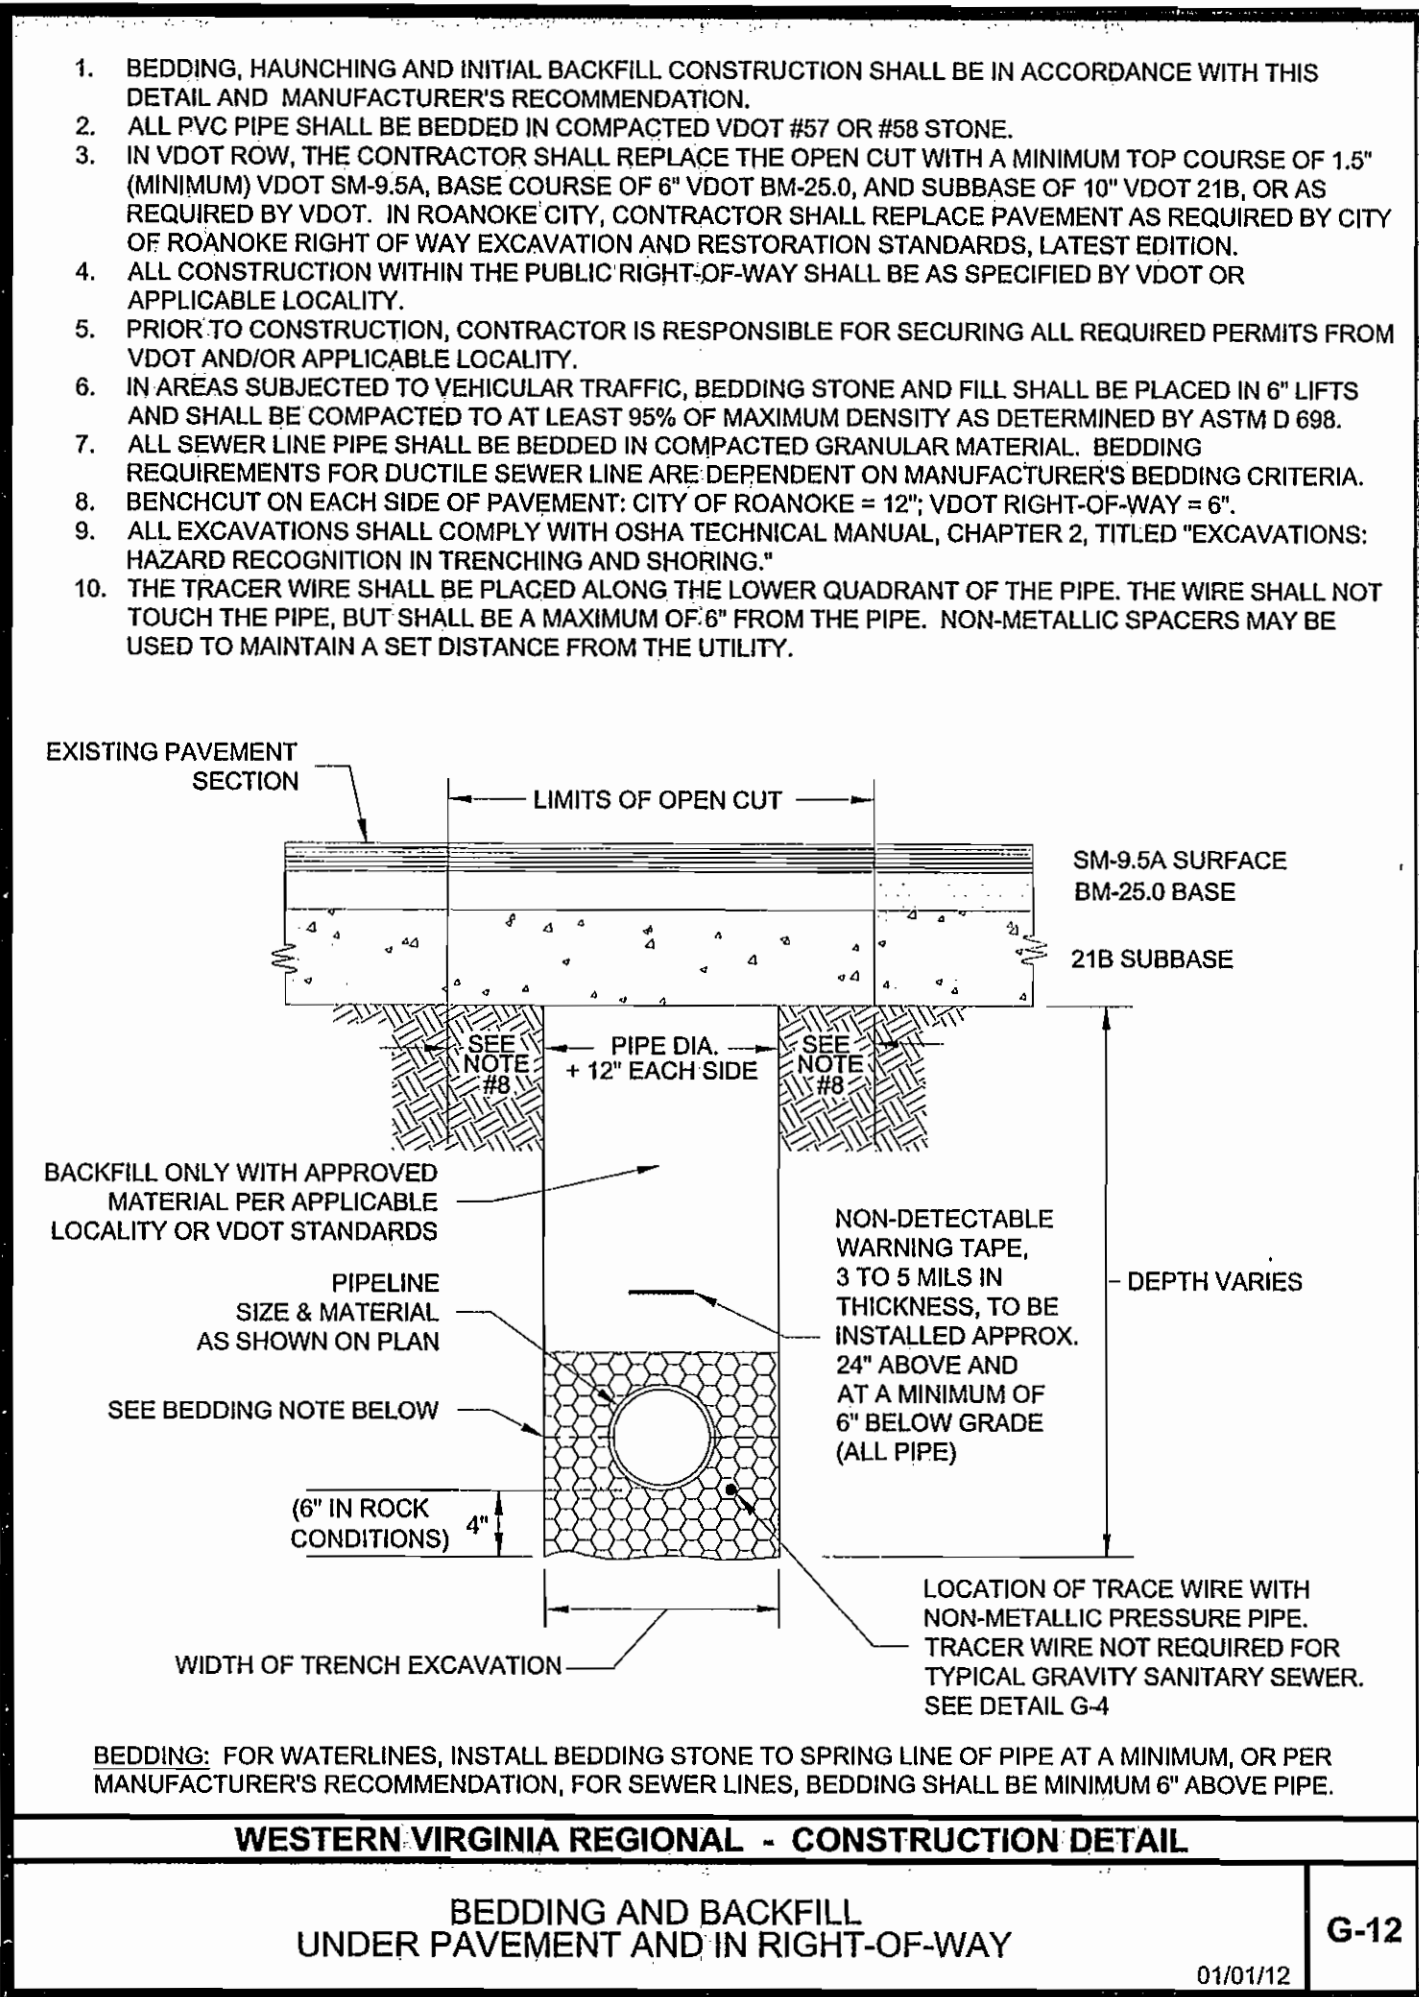
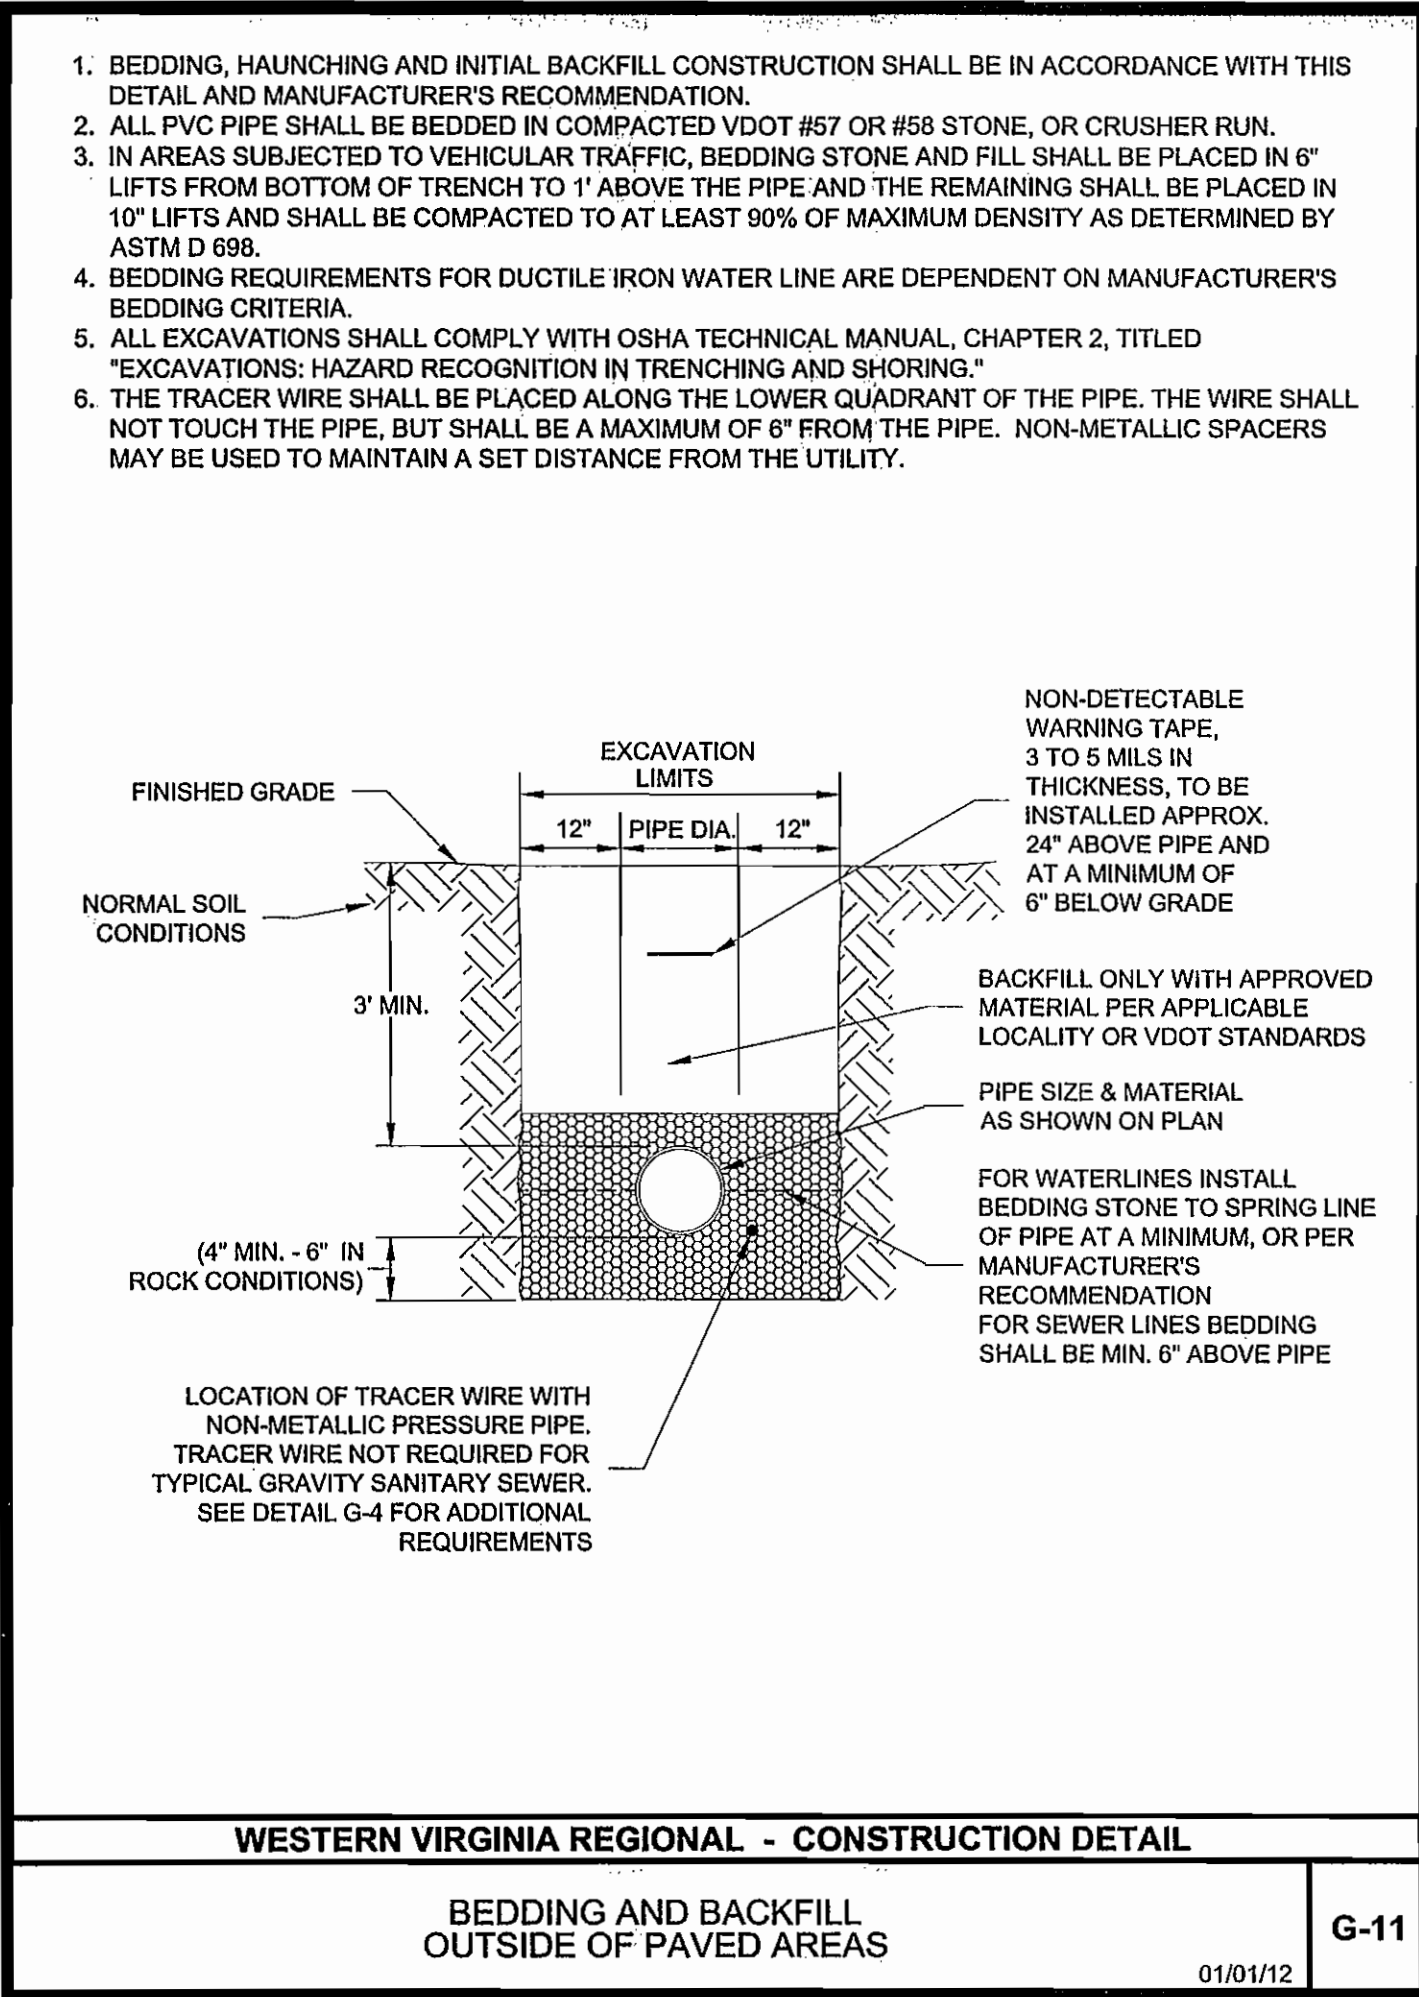


Plotted By: Kusenaki, John    Sheet: Set: ROANOKE, VA    Layout: C10 UTILITY DETAILS    Date: June 11, 2013    01:14:31pm    K:\RAL\LD\VA\06\CB\011737195 - Roanoke VA\15-CAD Files\PlanSheets\C10 UTILITY DETAILS.dwg    This document, together with the concepts and designs presented herein, is intended only for the specific purpose and client for which it was prepared. Reuse of and improper reliance on this document without written authorization and adaptation by Kimley-Horn and Associates, Inc. shall be without liability to Kimley-Horn and Associates, Inc.

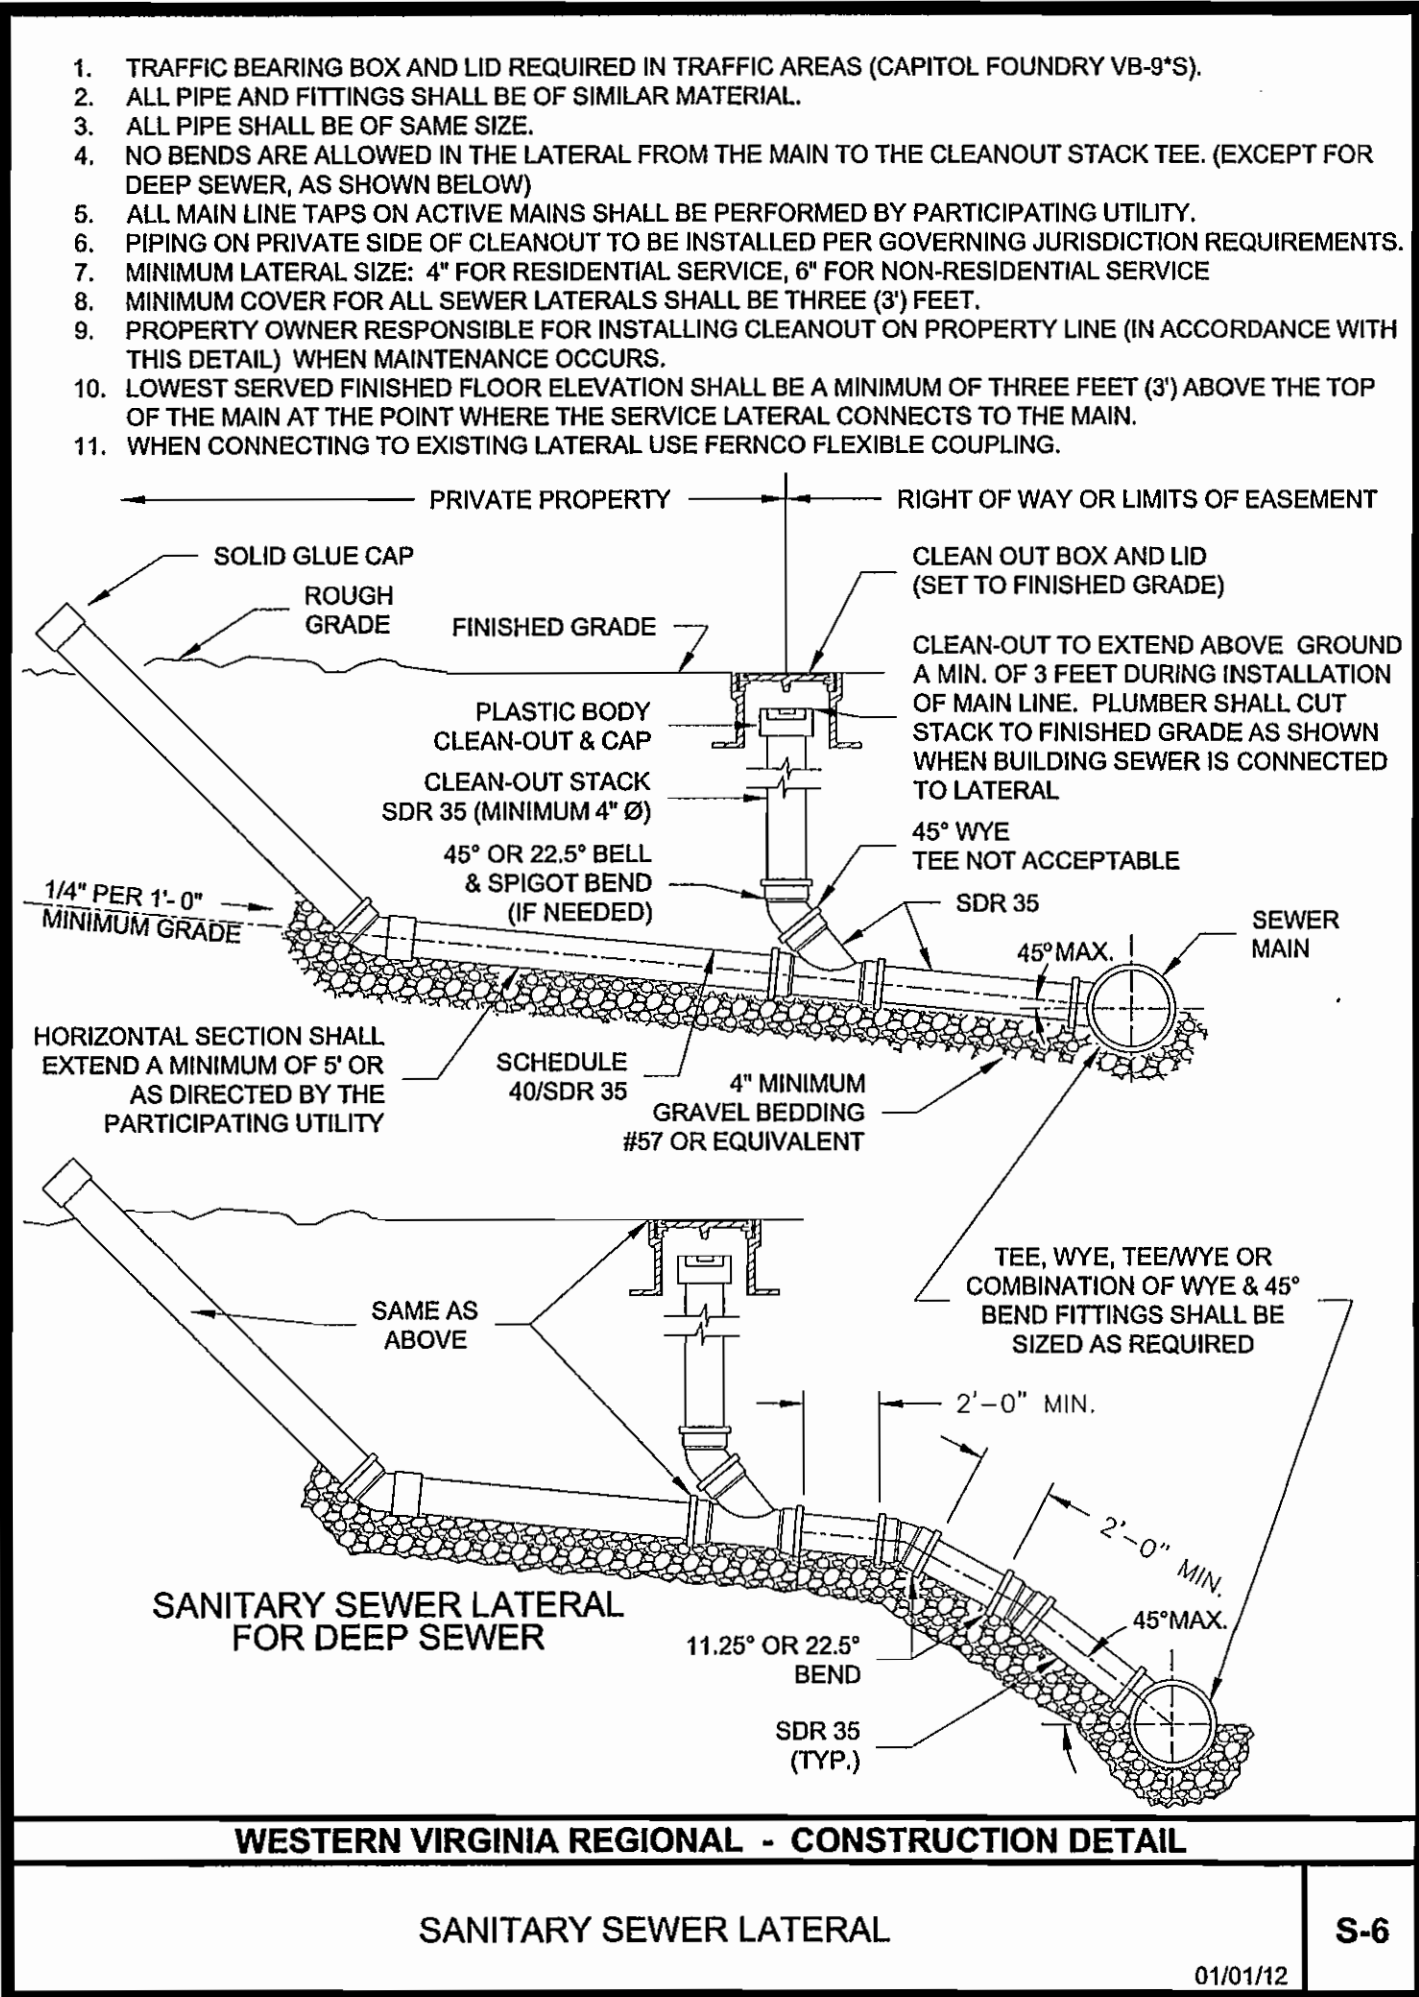


APPROVED  
SEP 03 2013

No.	REVISIONS	DATE	BY

**Kimley-Horn  
and Associates, Inc.**  
© 2013 KIMLEY-HORN AND ASSOCIATES, INC.  
333 FAYETTEVILLE STREET, SUITE 600, RALEIGH, NC 27601  
PHONE: 919-835-1494 FAX: 919-653-5847  
WWW.KIMLEY-HORN.COM

KHA PROJECT  
011737195  
DATE  
2/22/2013  
SCALE AS SHOWN  
DESIGNED BY JKD  
DRAWN BY DAW  
CHECKED BY PAB

**ROANOKE, VA**  
PREPARED FOR  
**FIRST CITIZENS BANK**

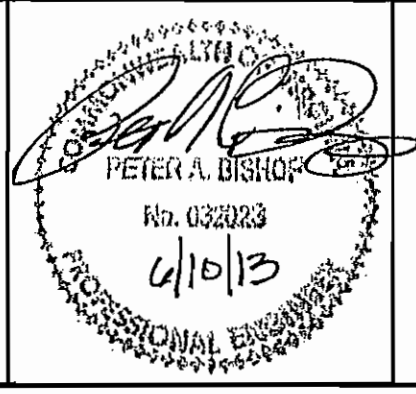

**UTILITY DETAILS**

SHEET NUMBER

**C10**