
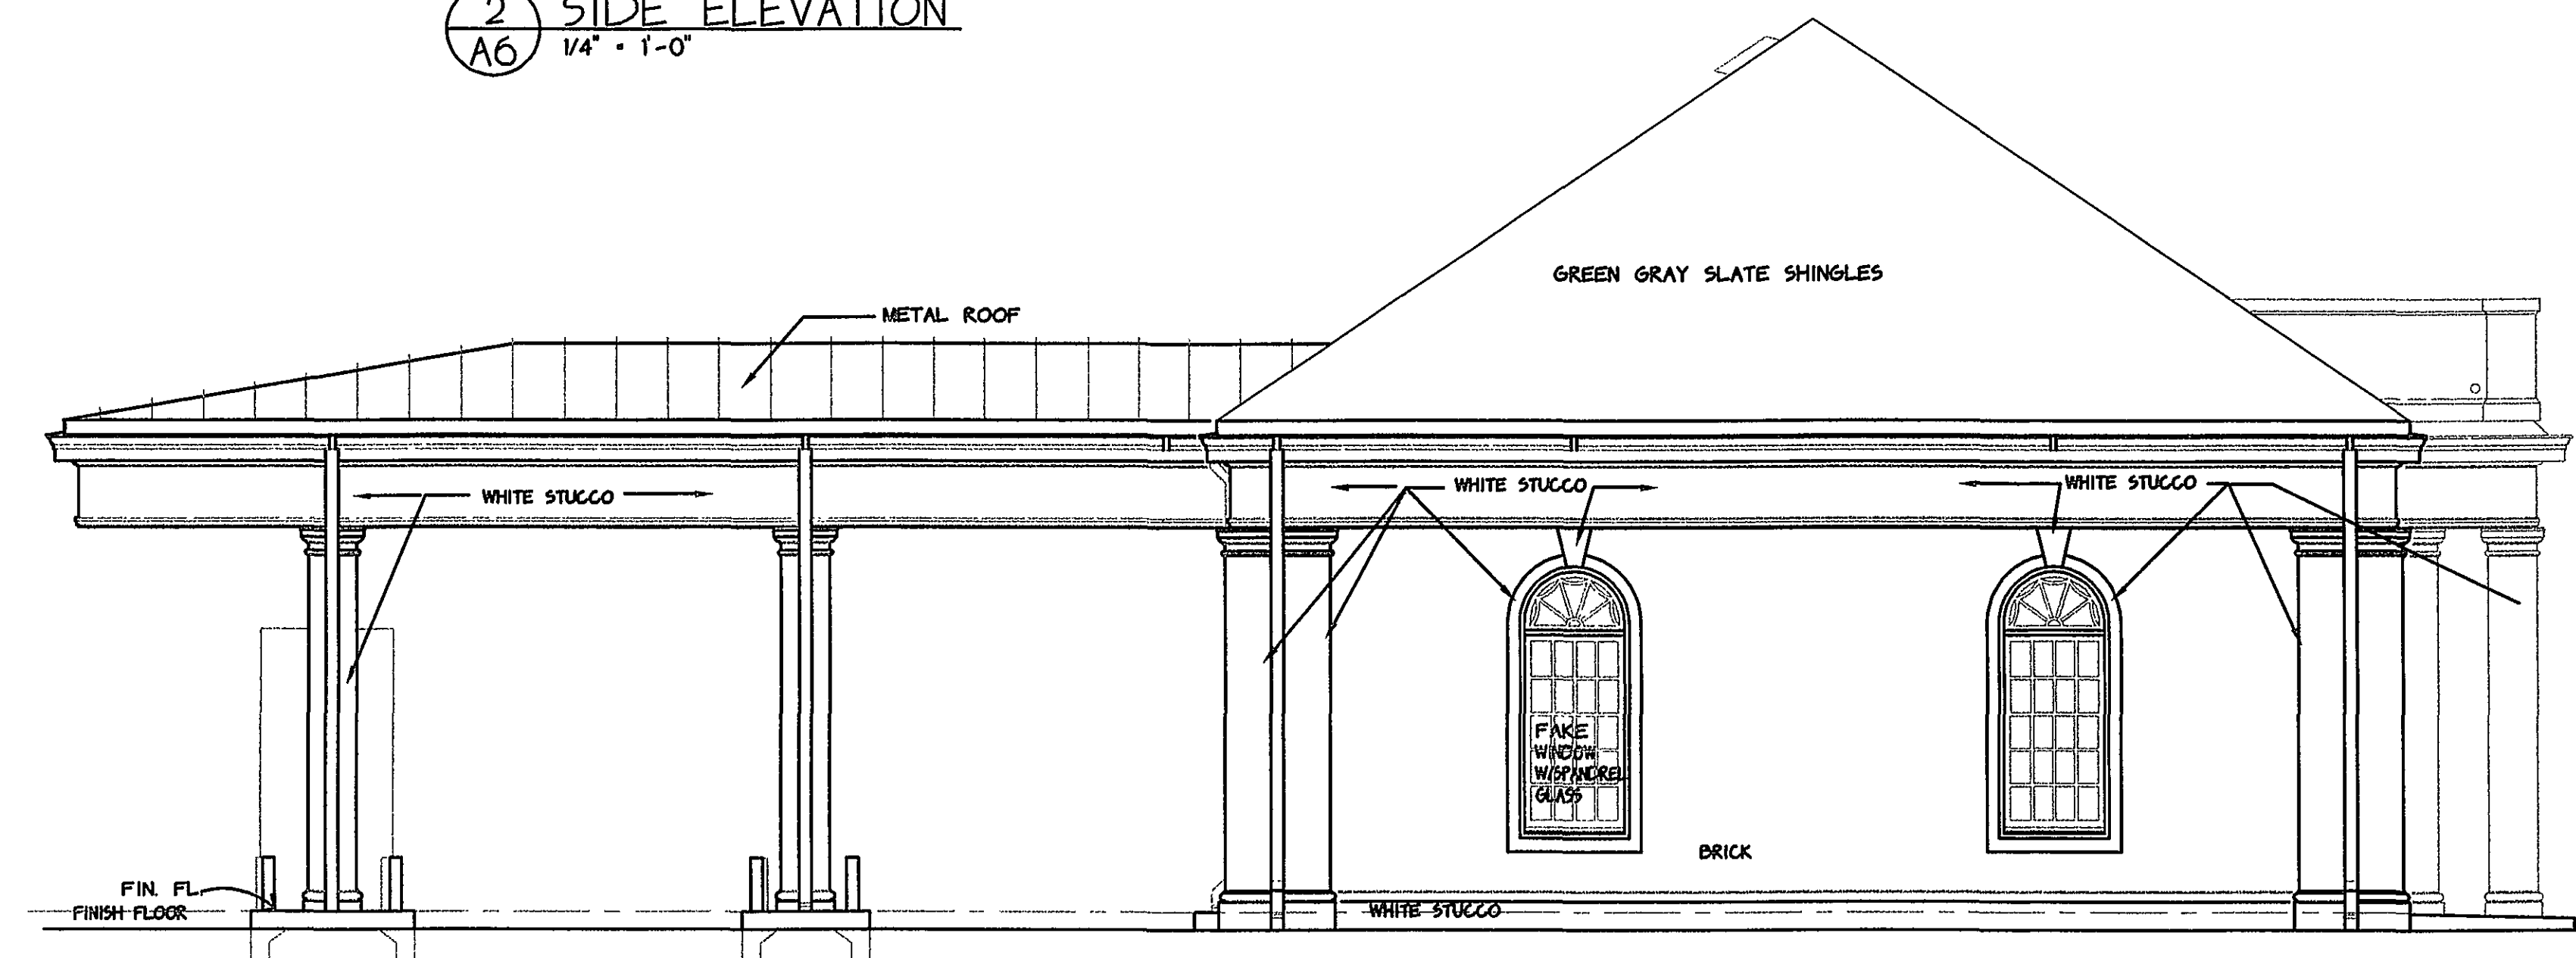
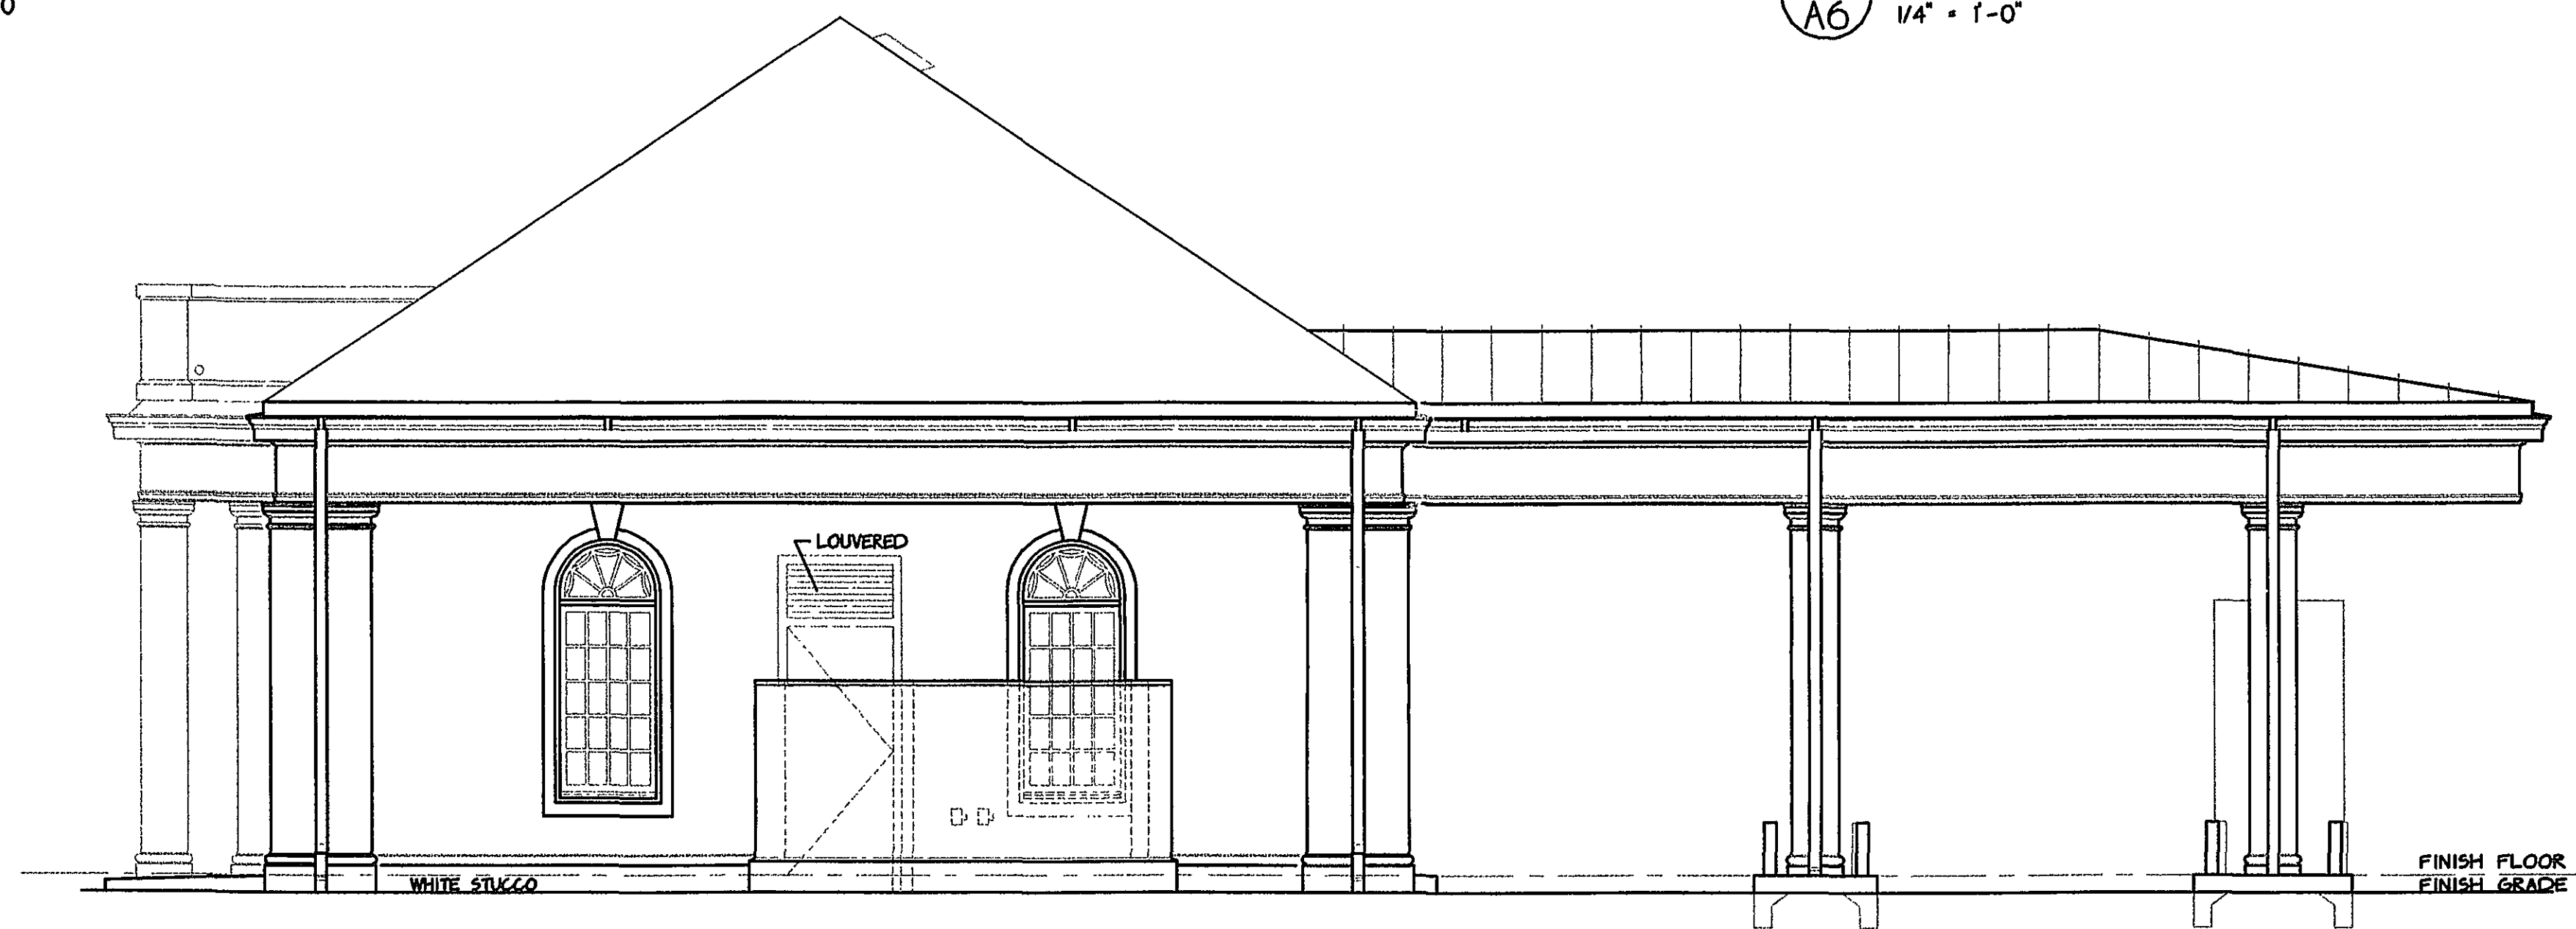
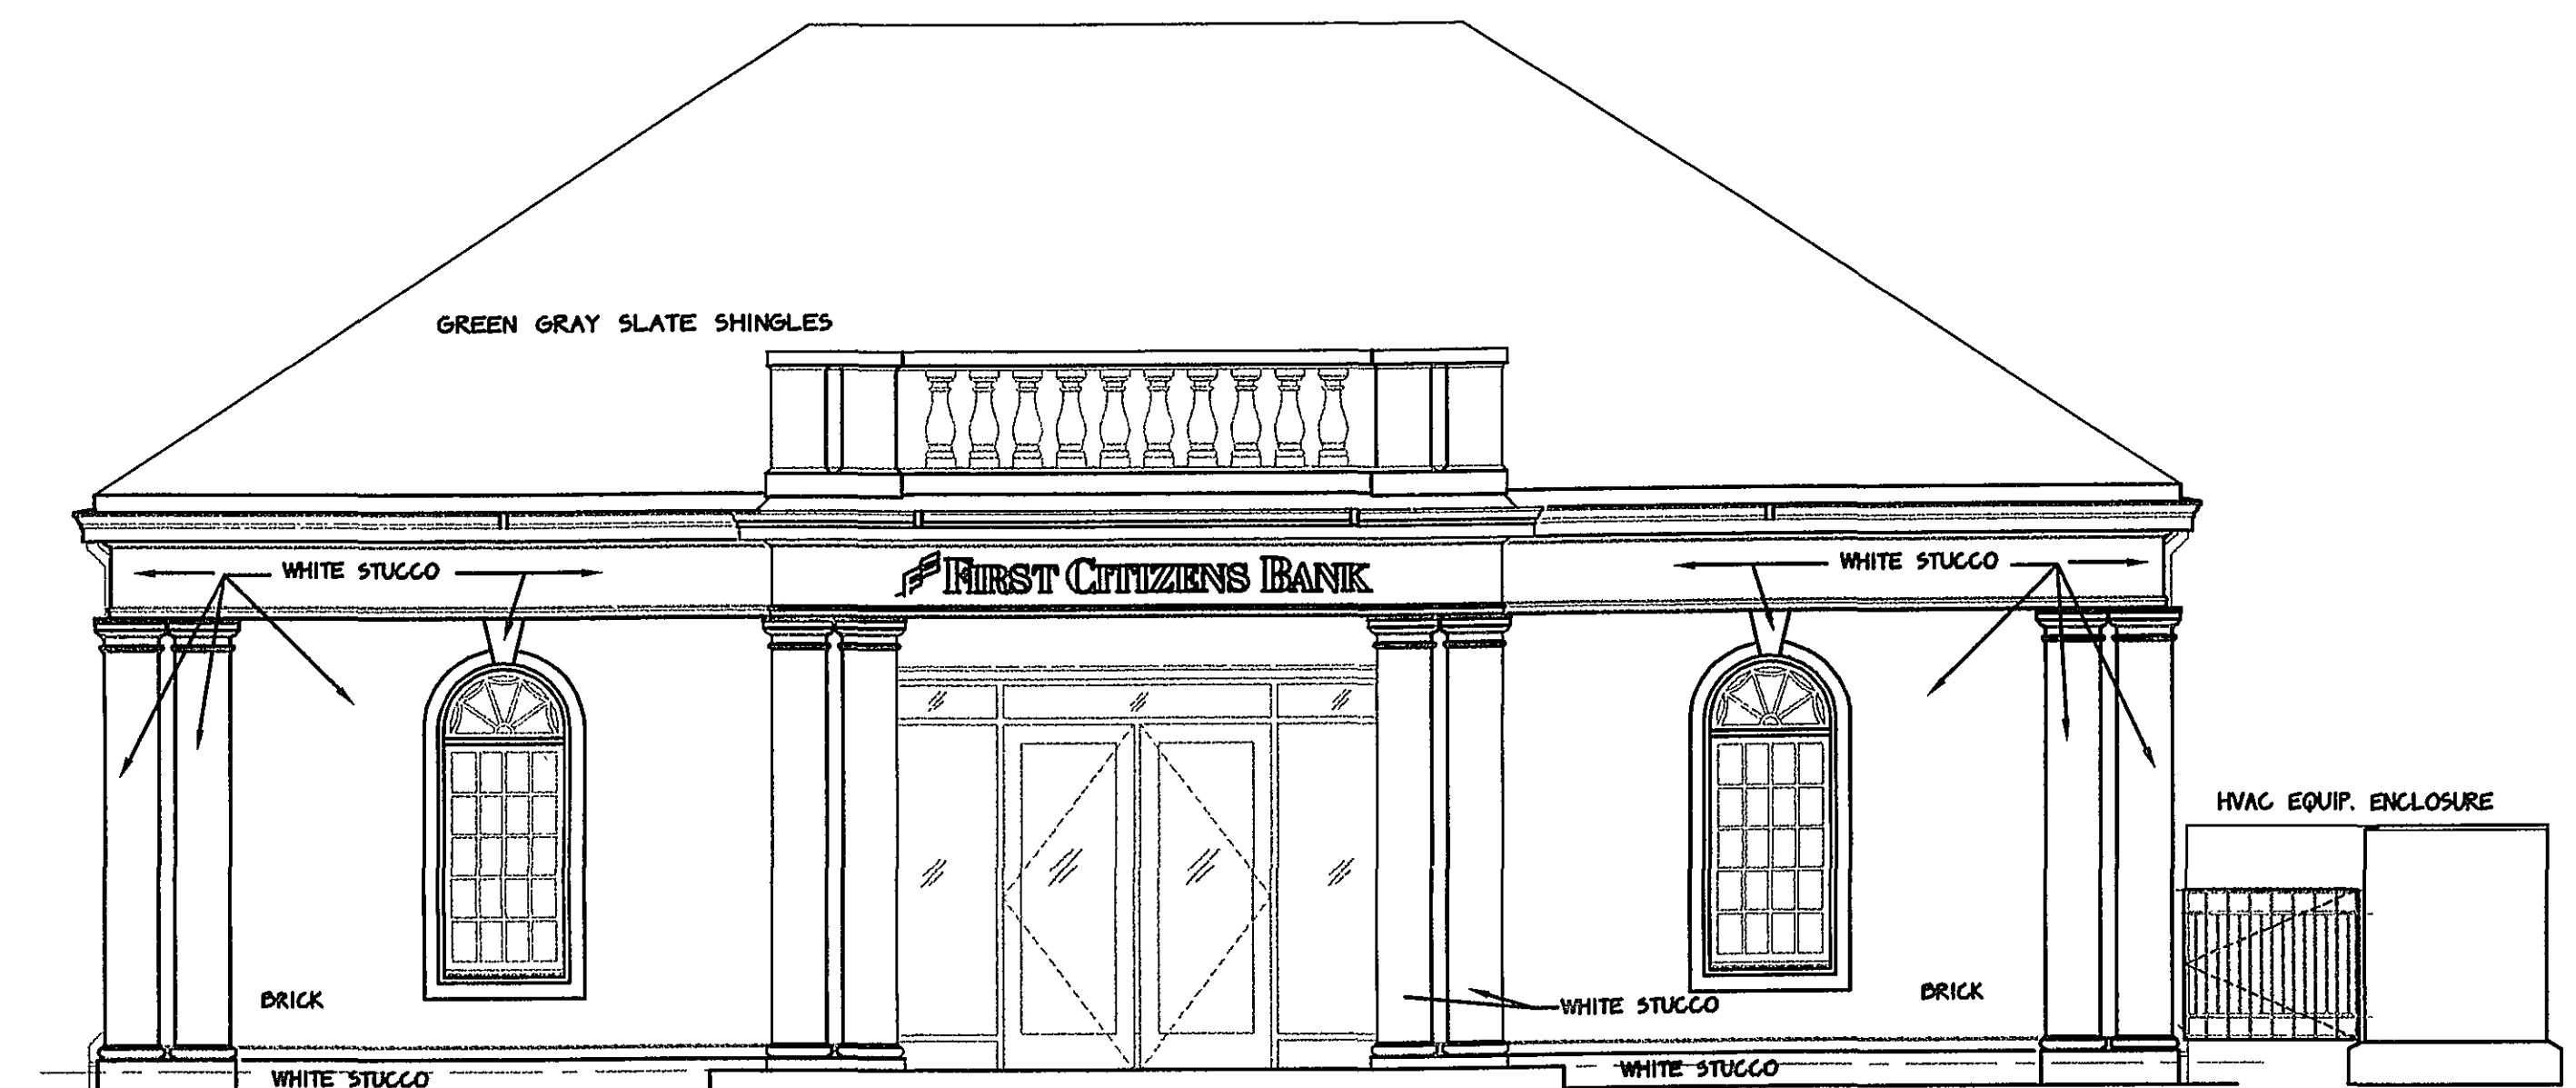


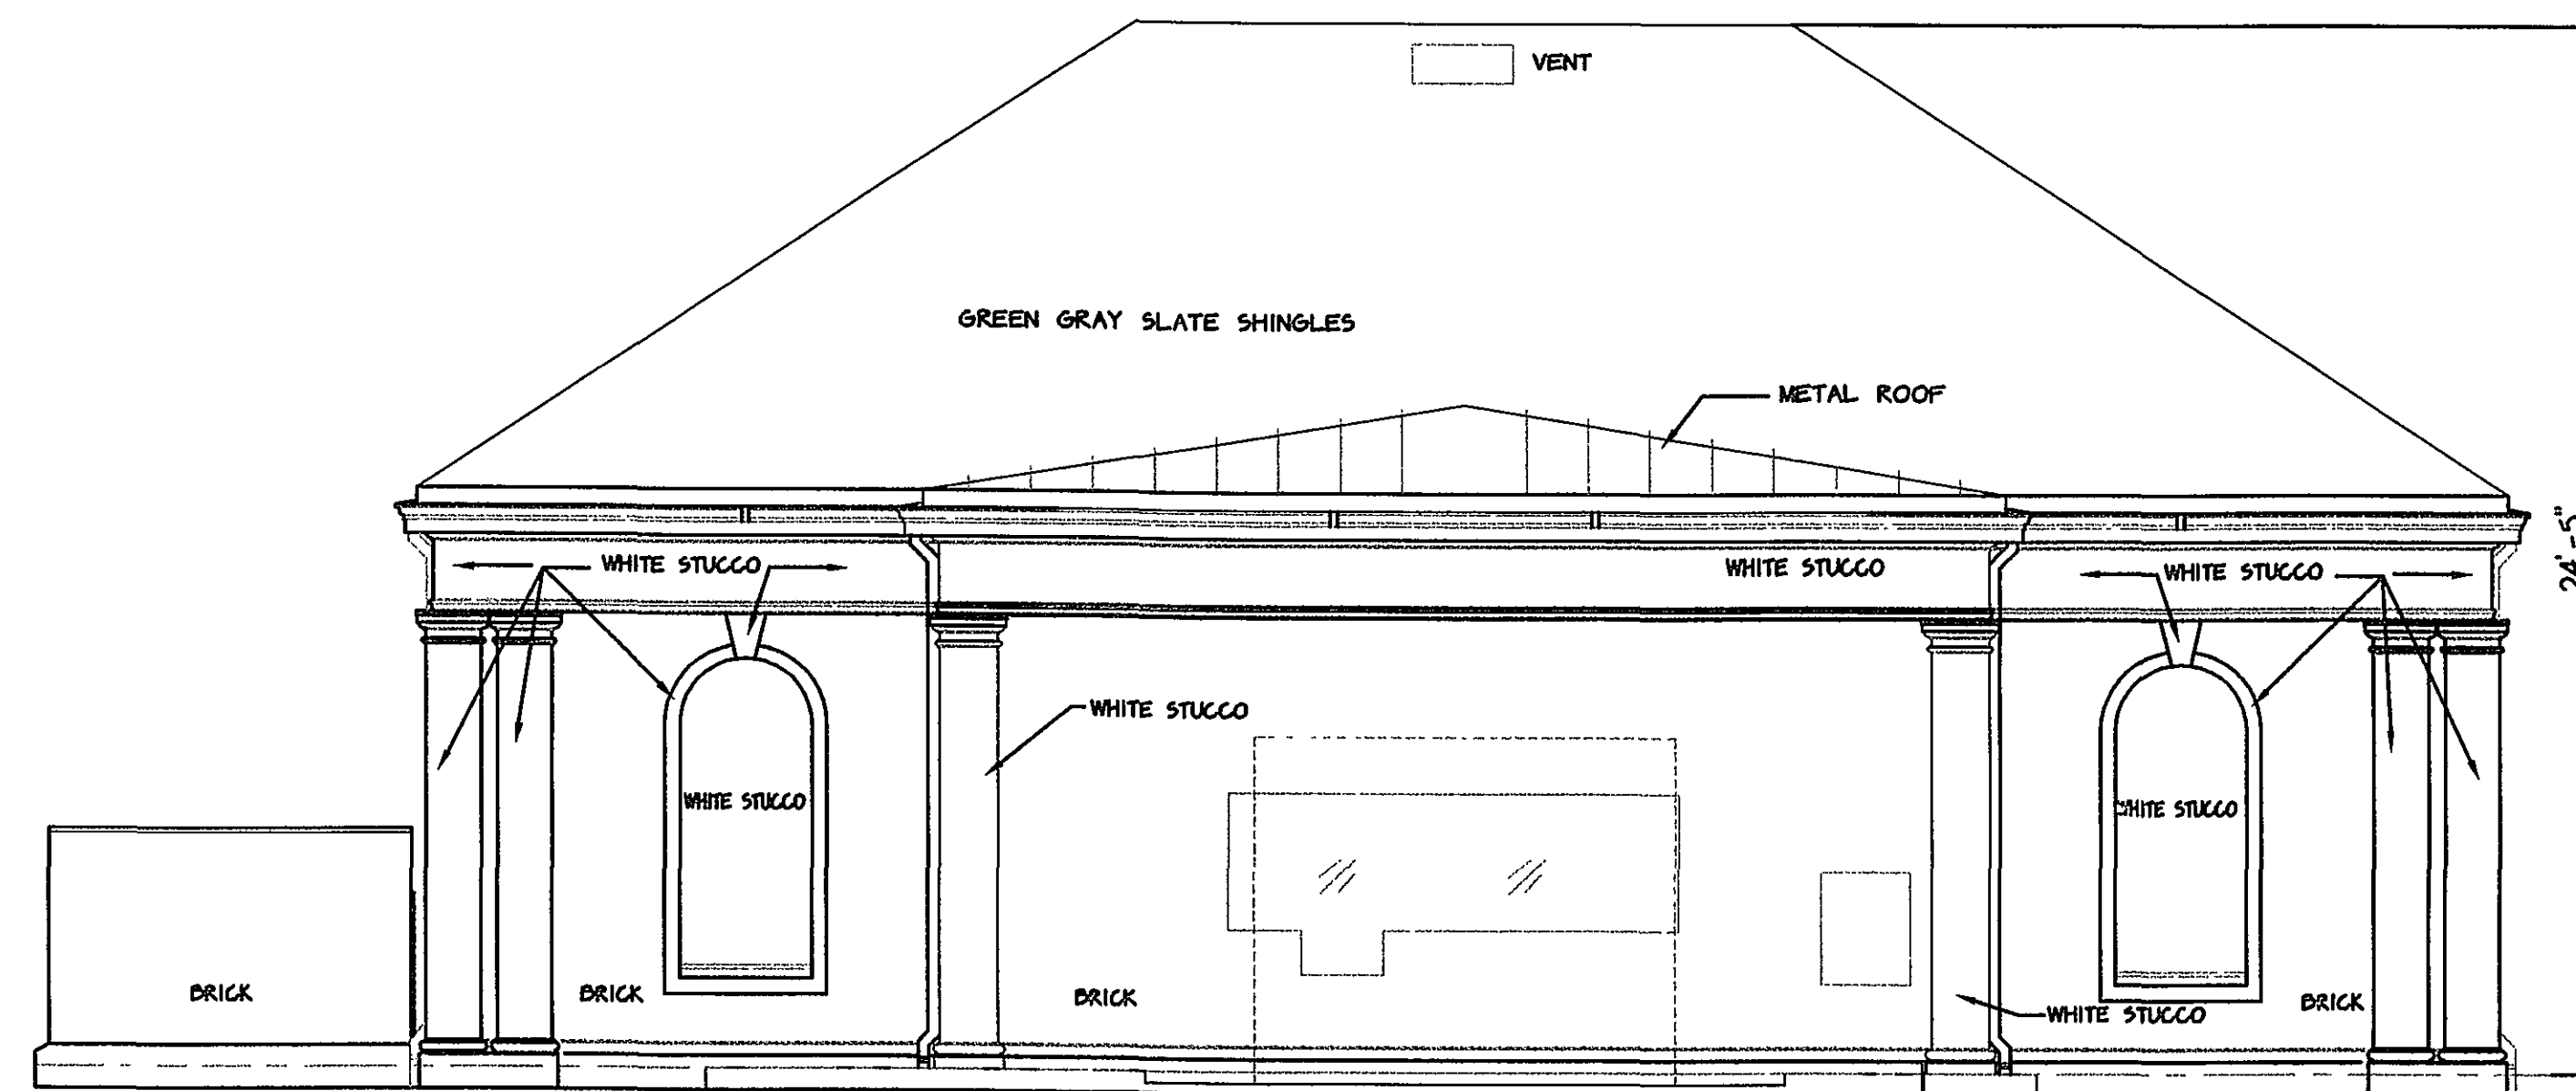

036915. 00000000 9-24-73

SHEET NO:	COMMISSION NO: 03-0915	DATE: 22 SEP 03	ELEVATIONS	FIRST CITIZENS BANK EXPRESS BRANCH ROANOKE, VIRGINIA	DRAWN BY: KG
		COPYRIGHT 2003 THE COPELAND OFFICE INC.			
PLANNING • ARCHITECTURE • INTERIORS • THE COPELAND OFFICE INC • 120 PREVARD COURT • CHARLOTTE, NC. 28202					