

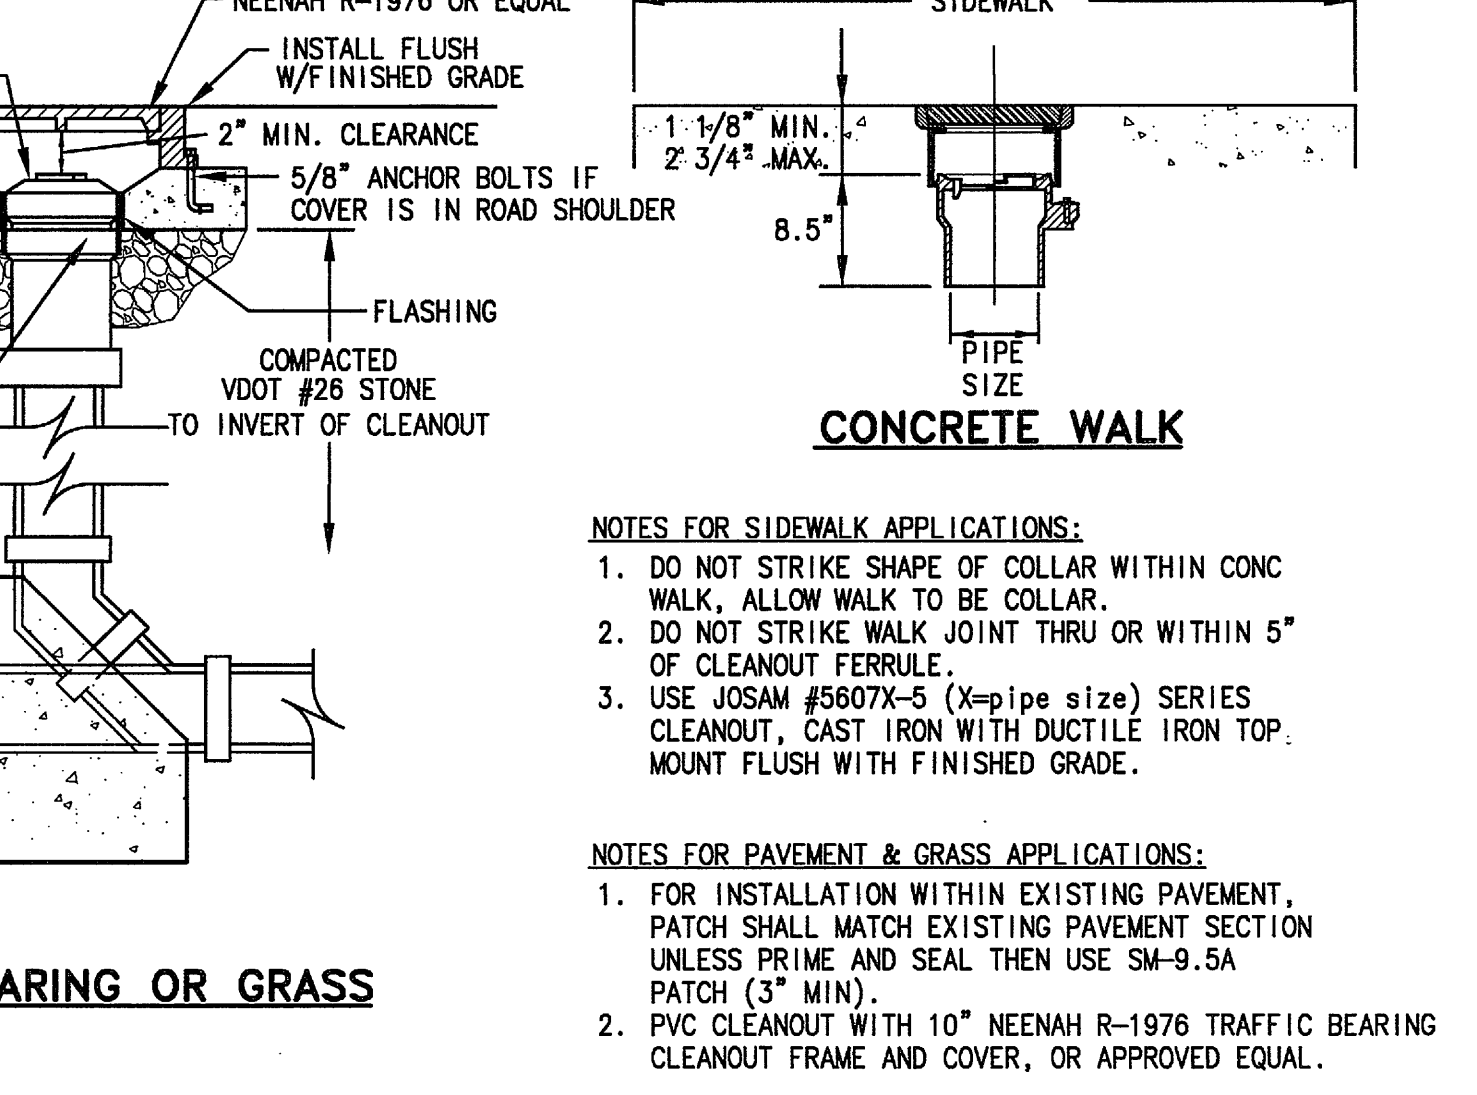
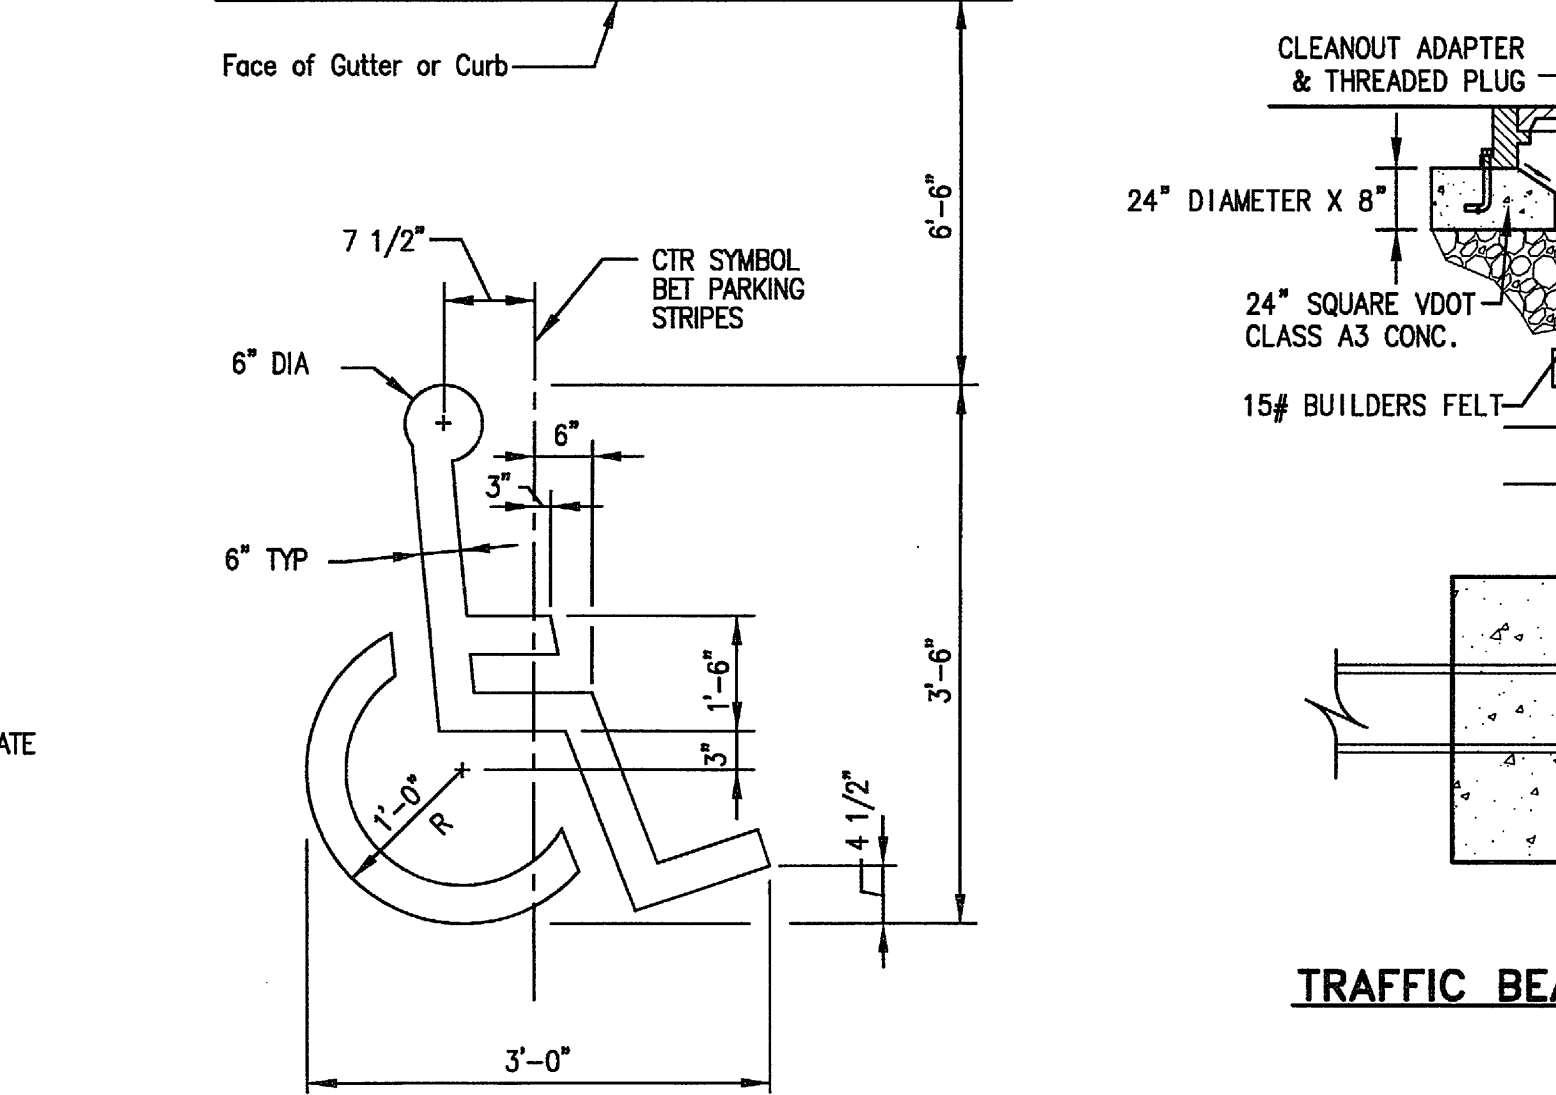
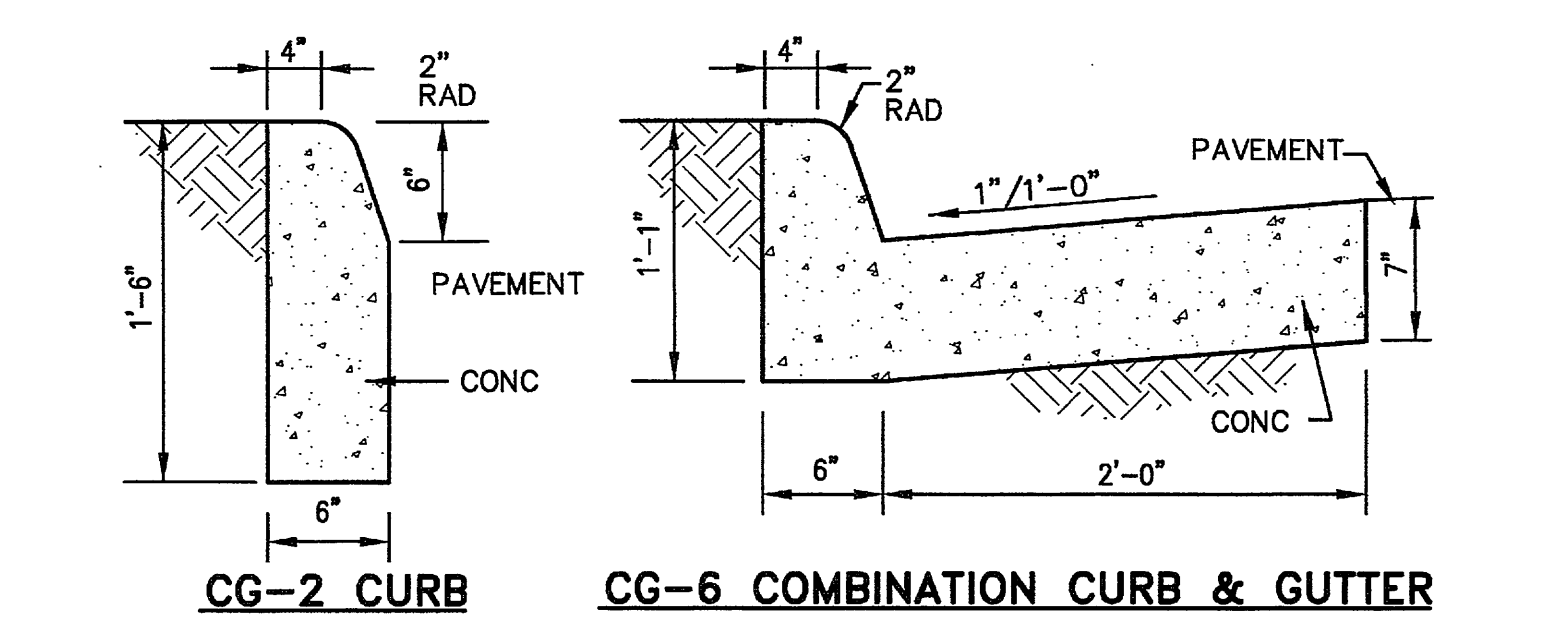
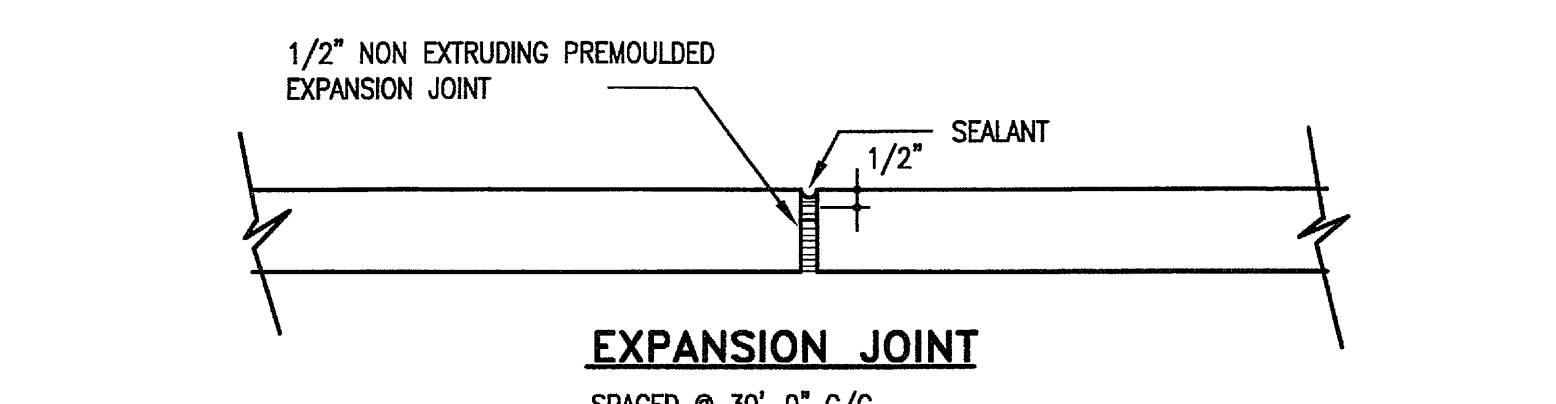
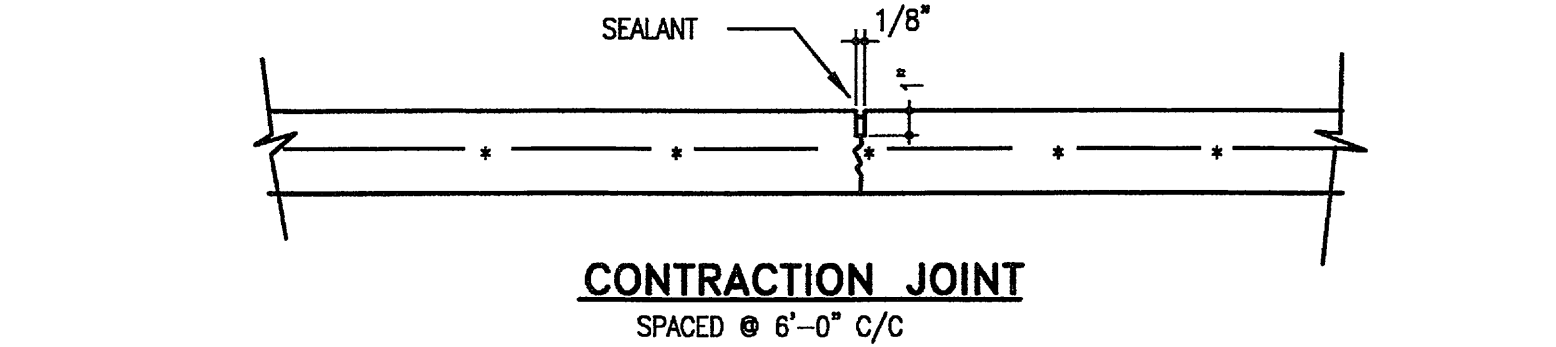
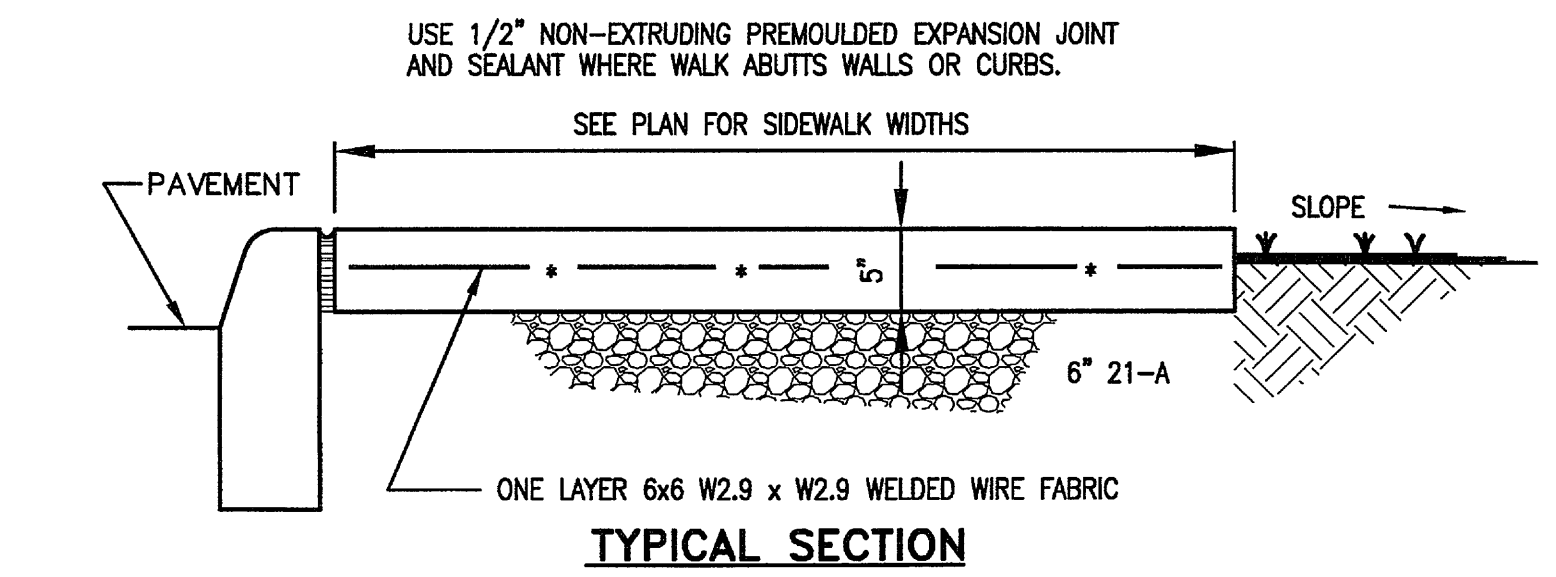
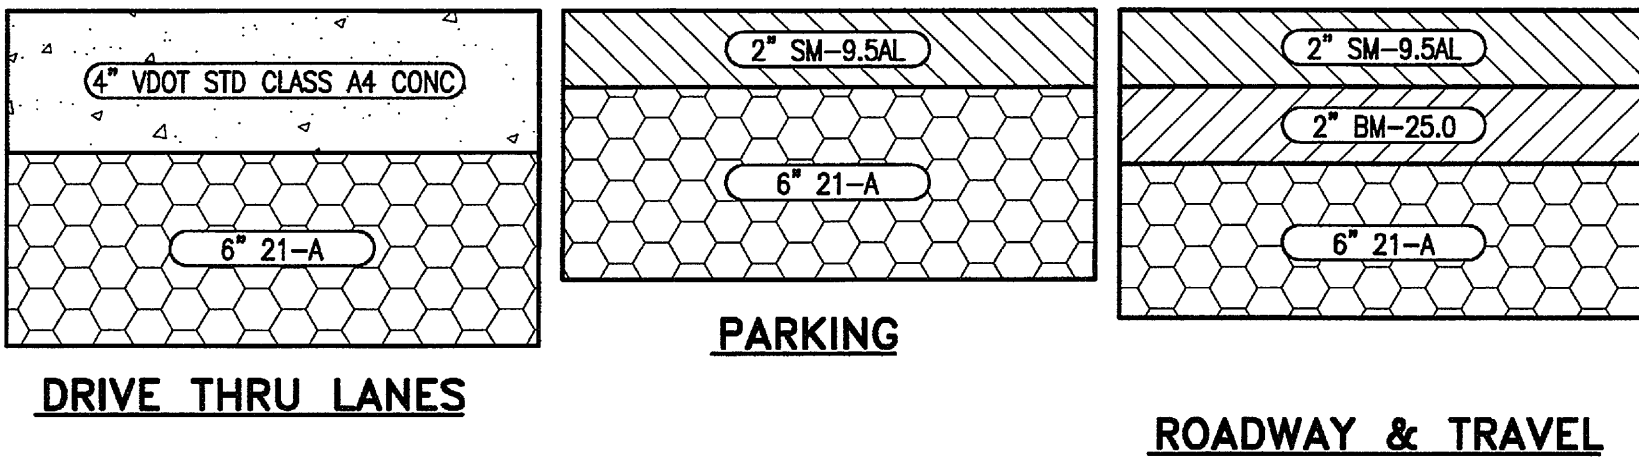
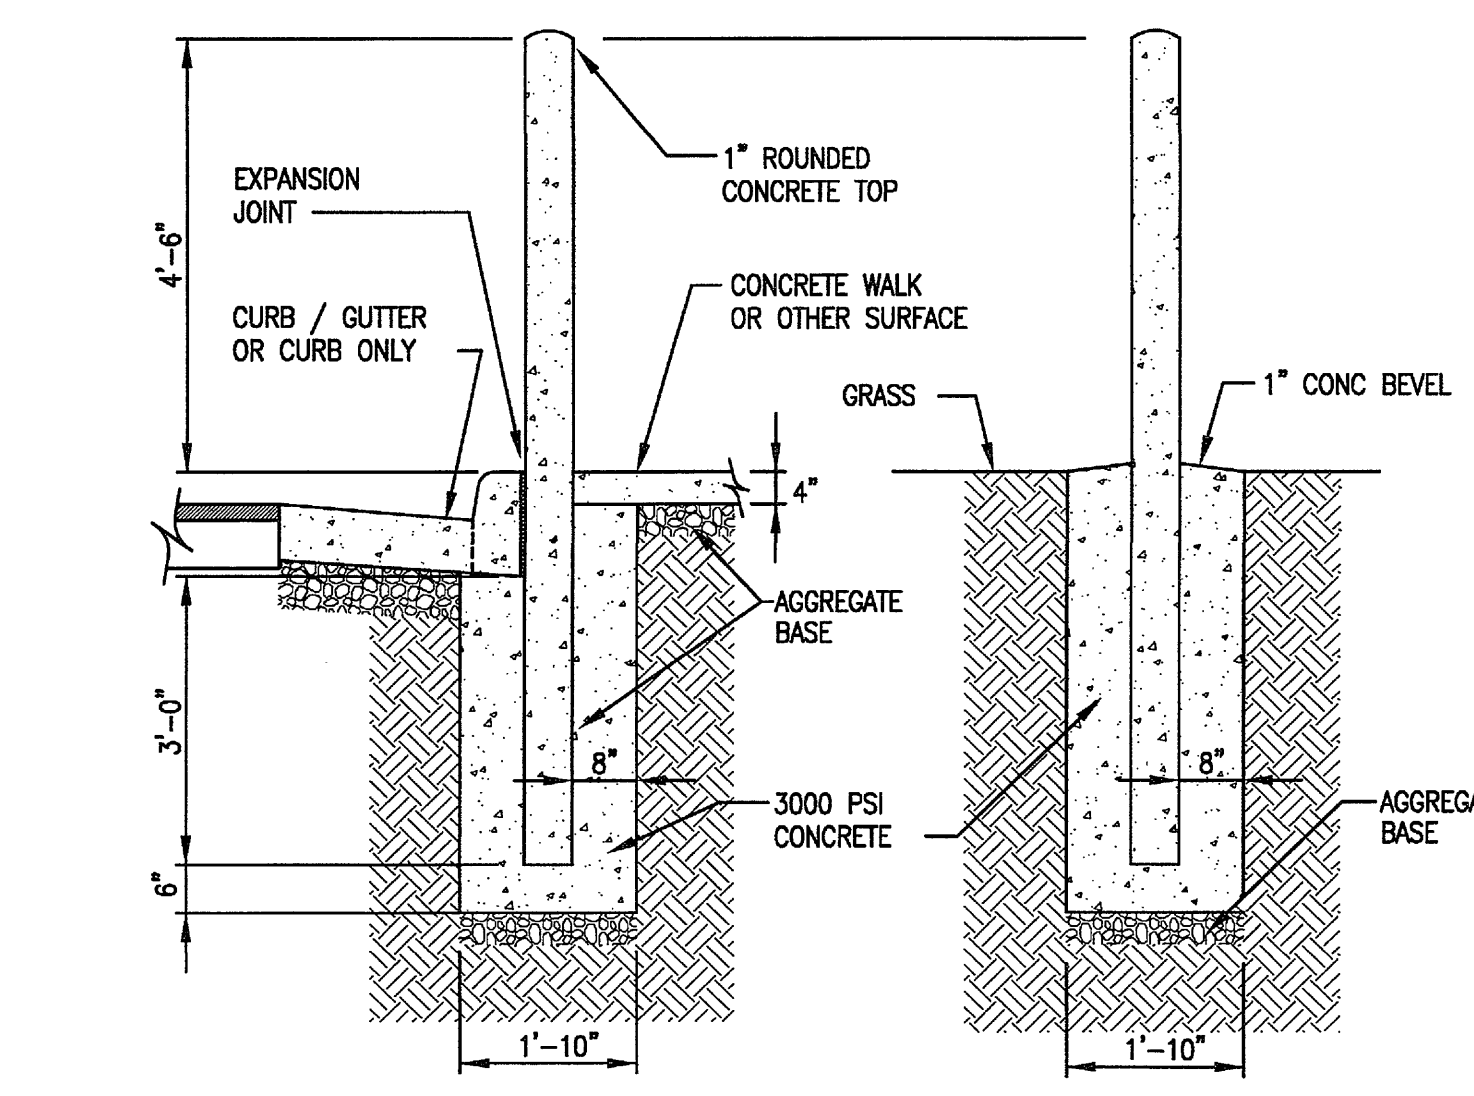
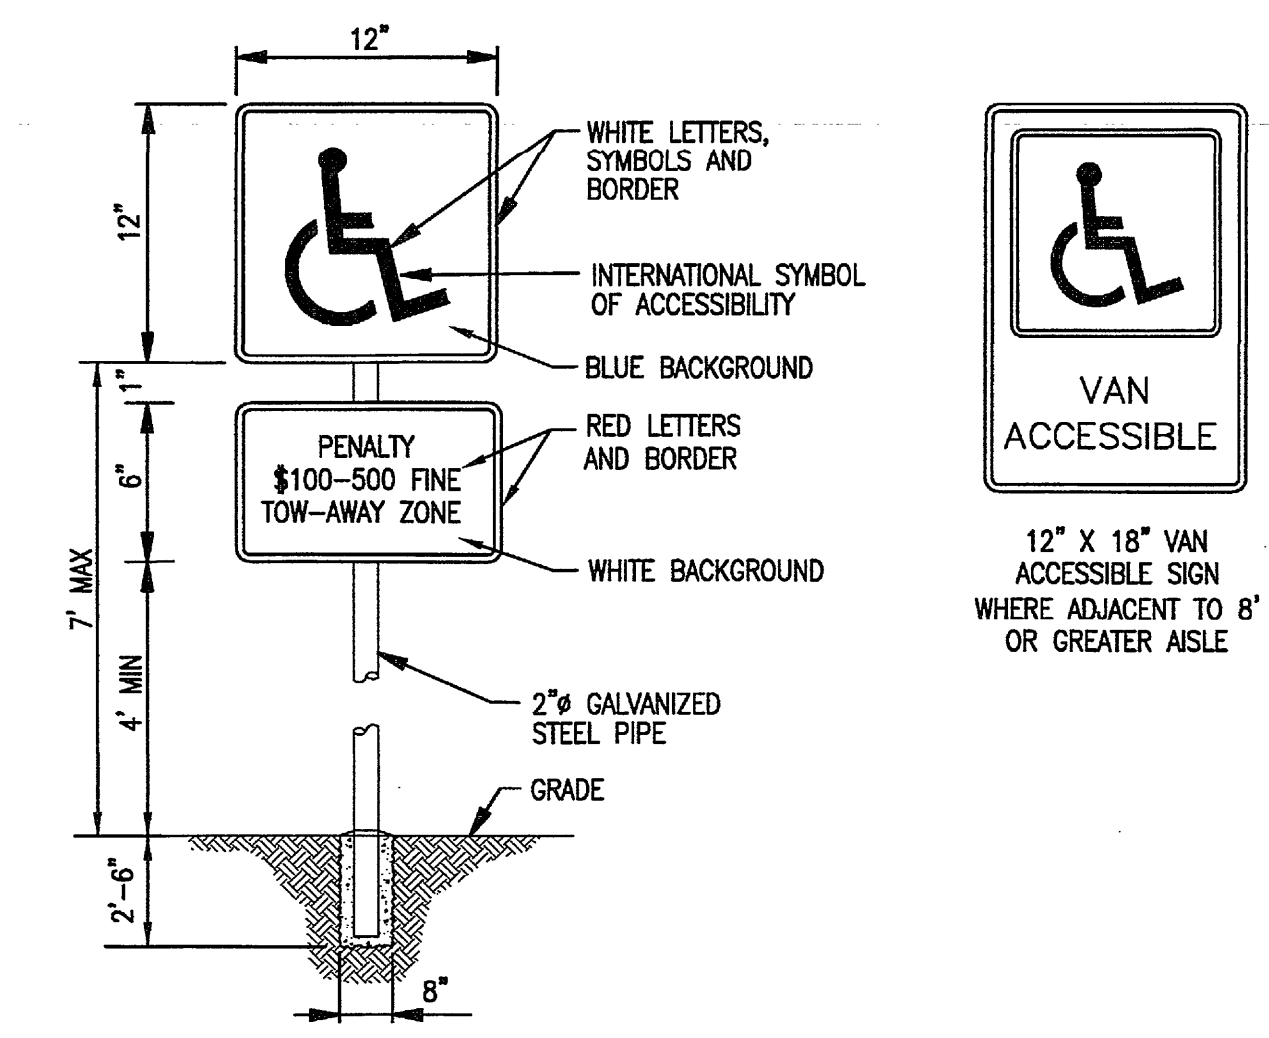
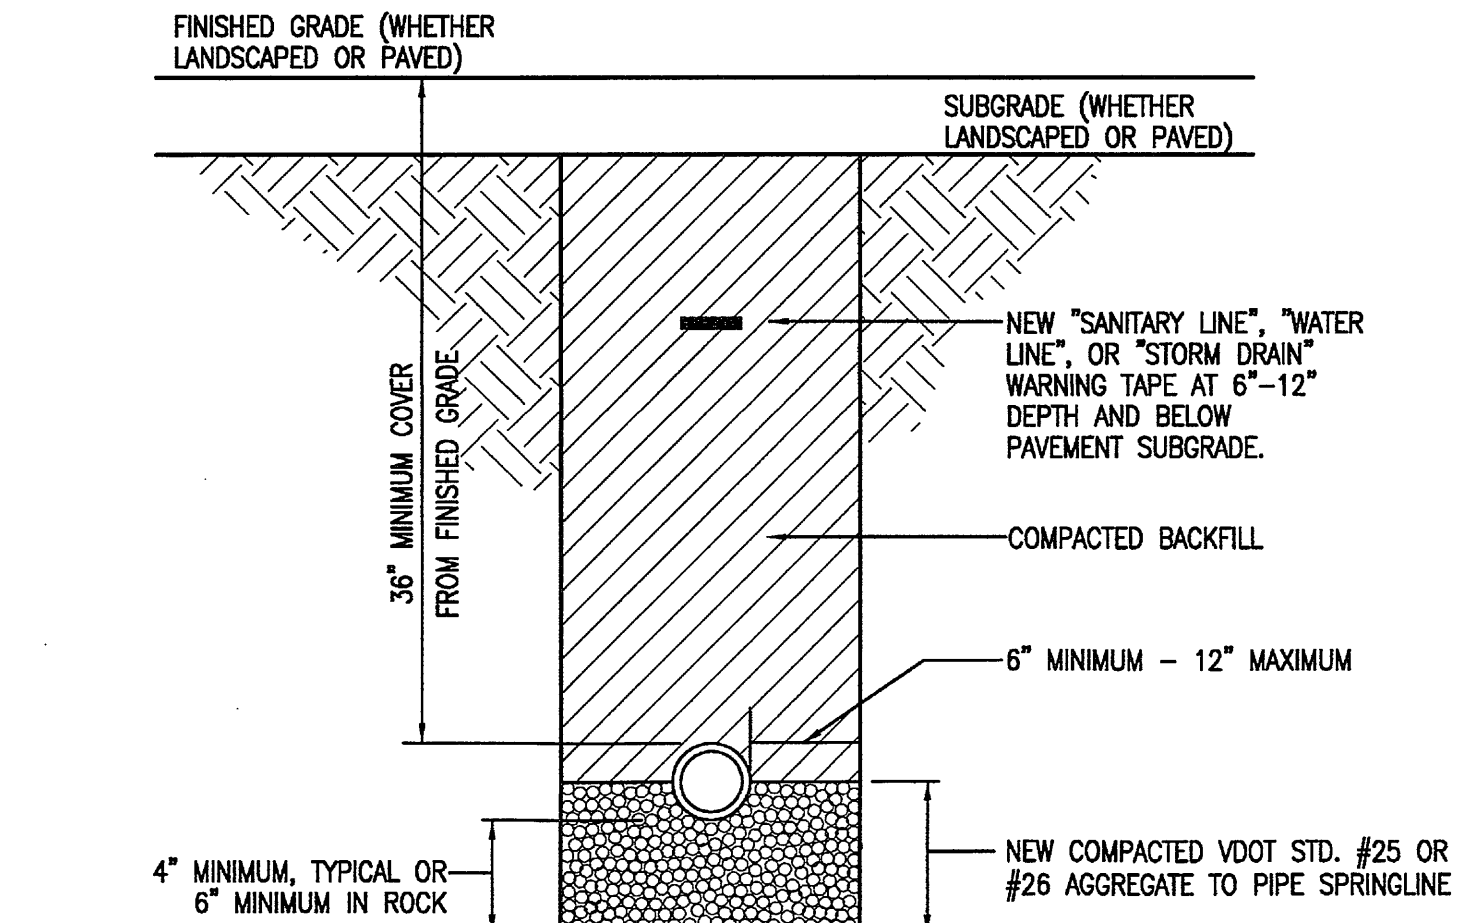
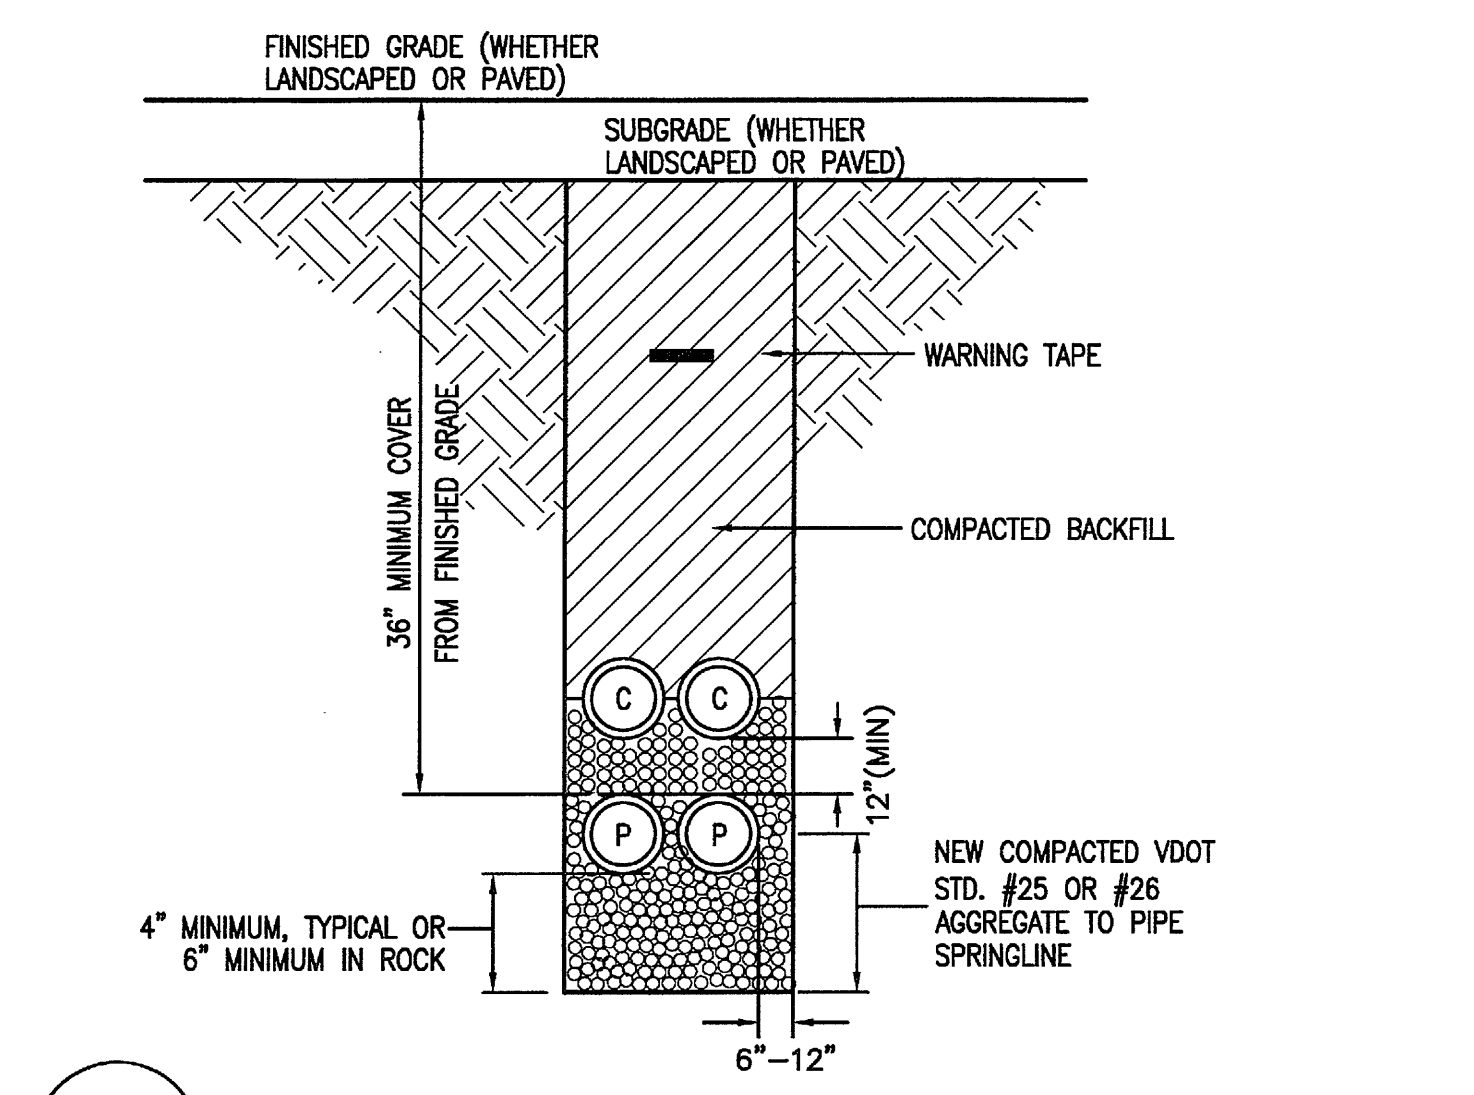
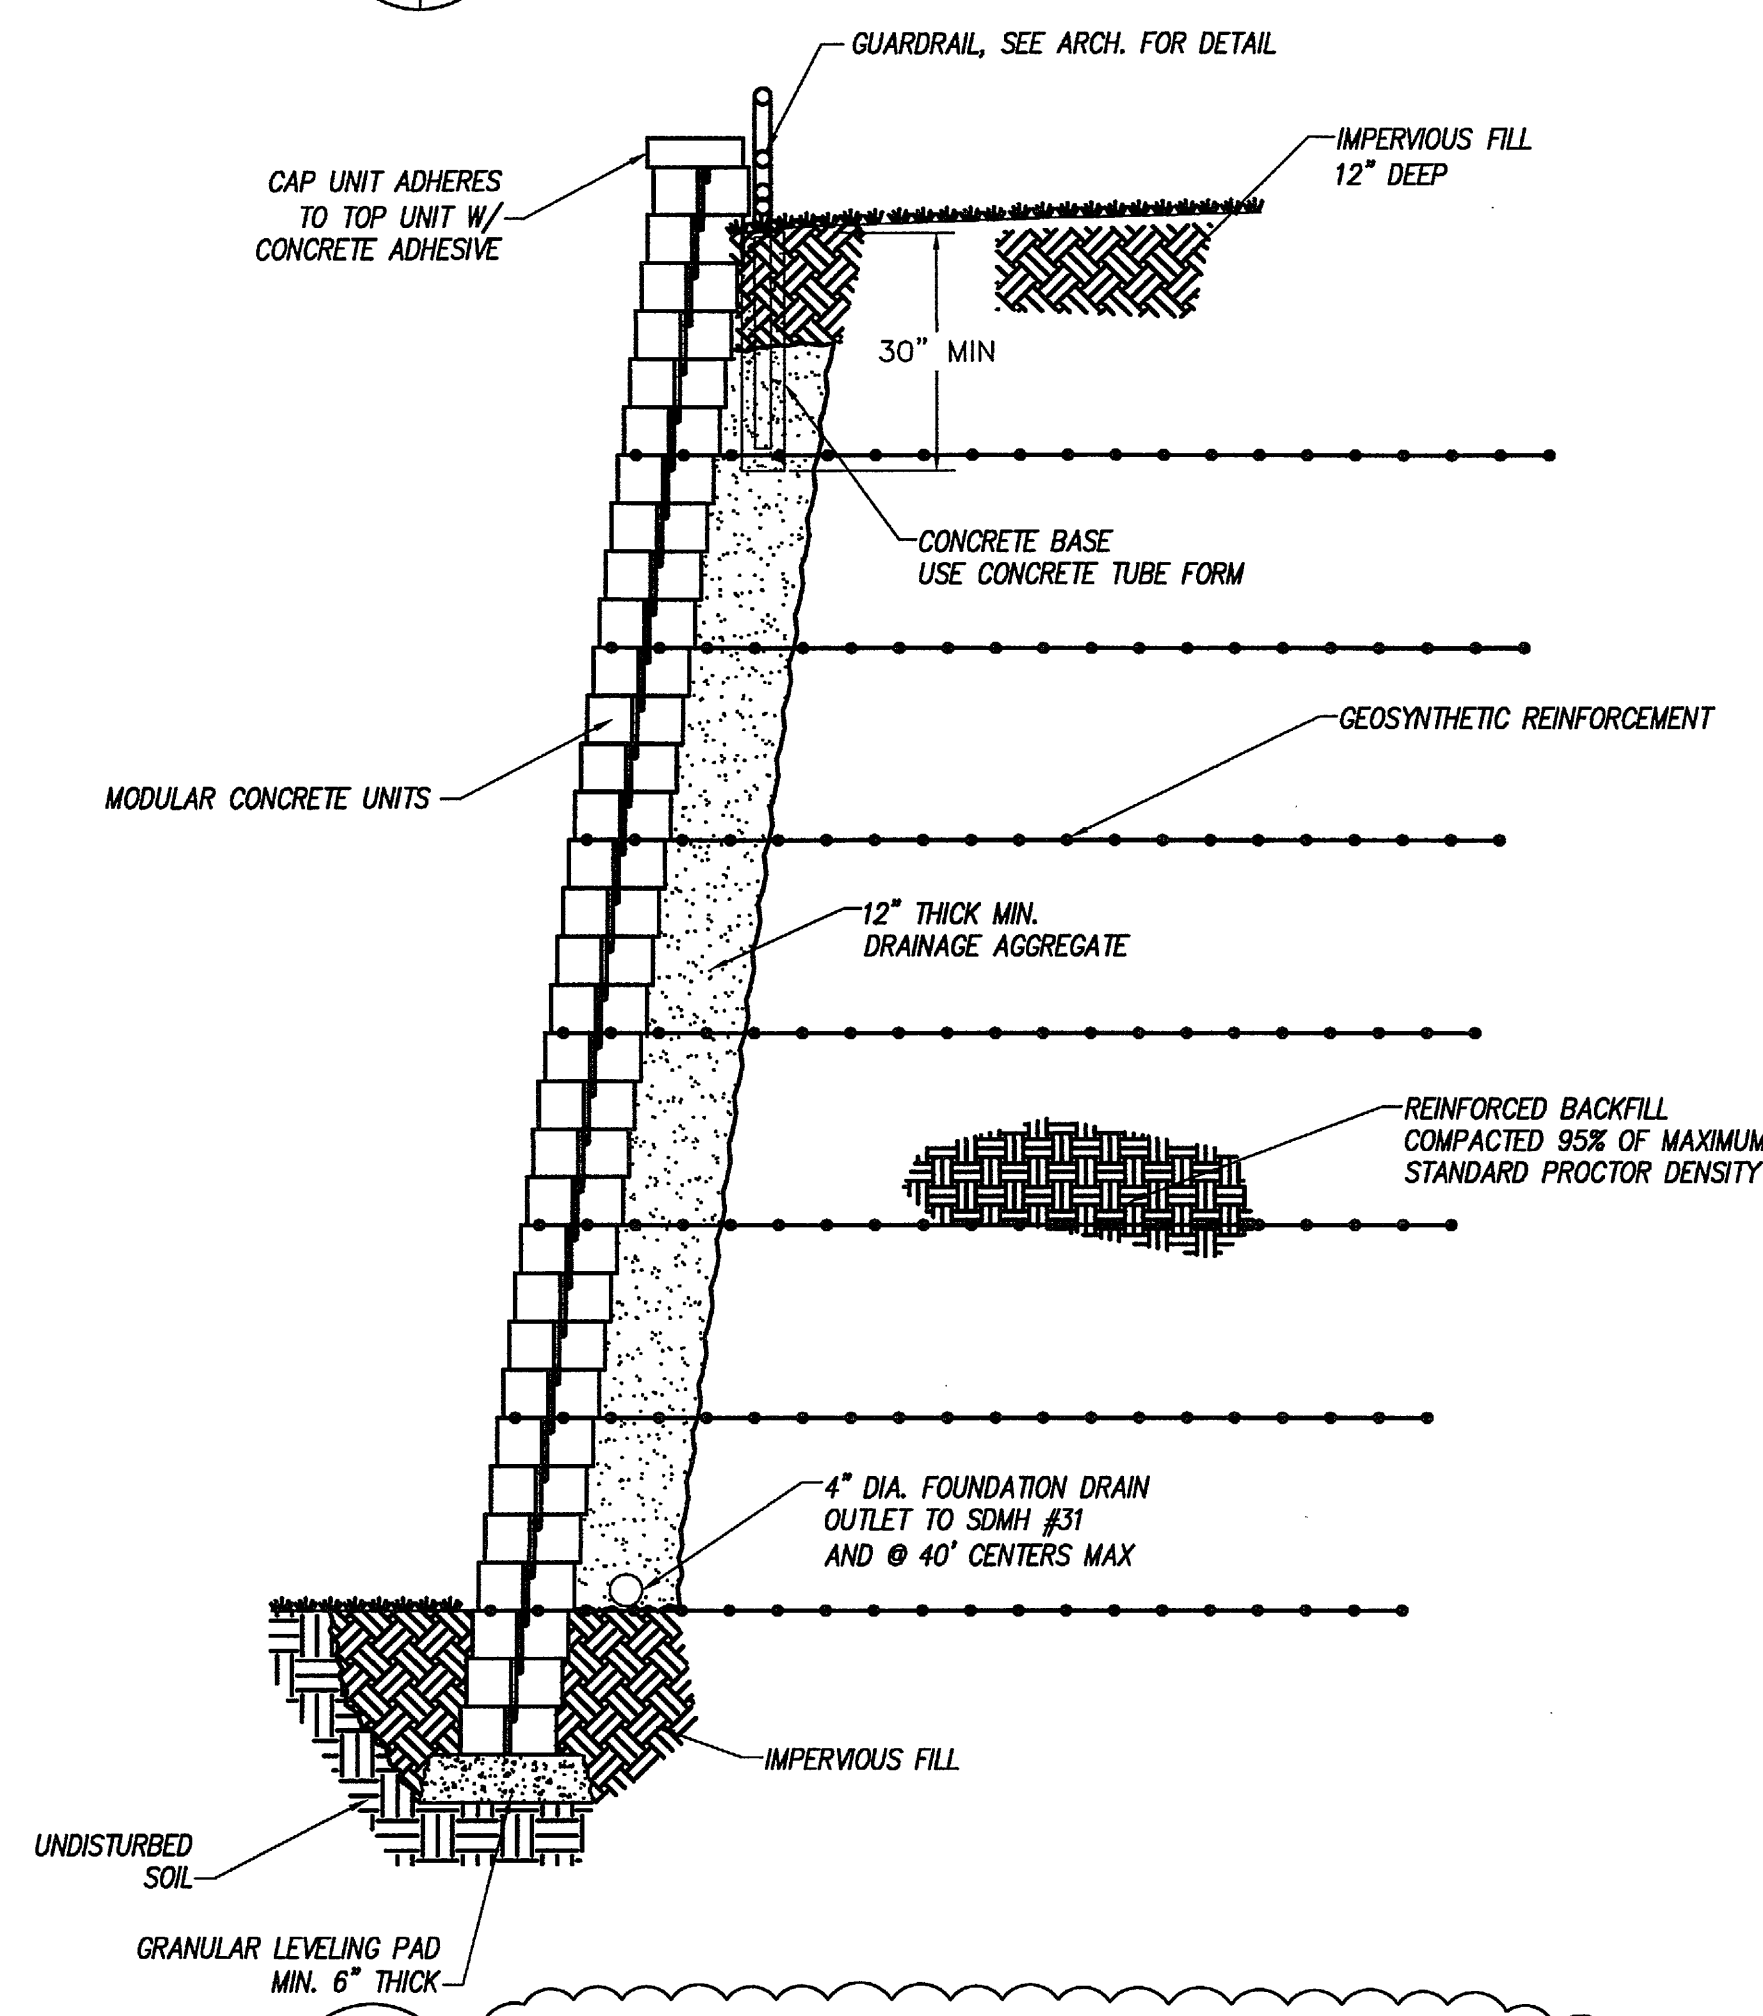
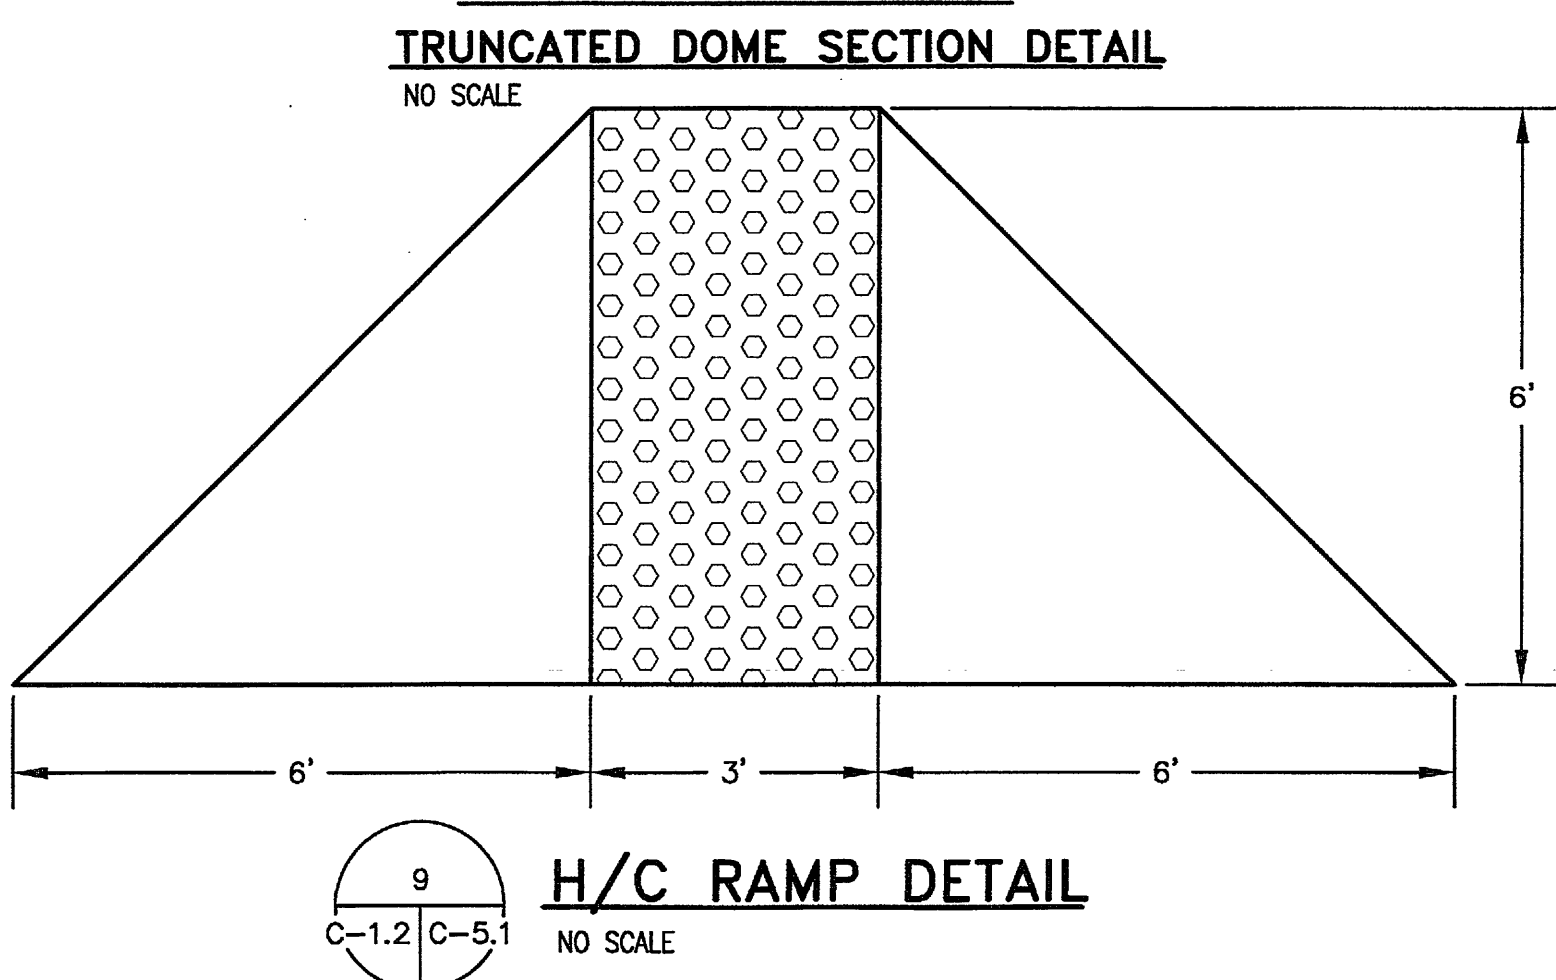
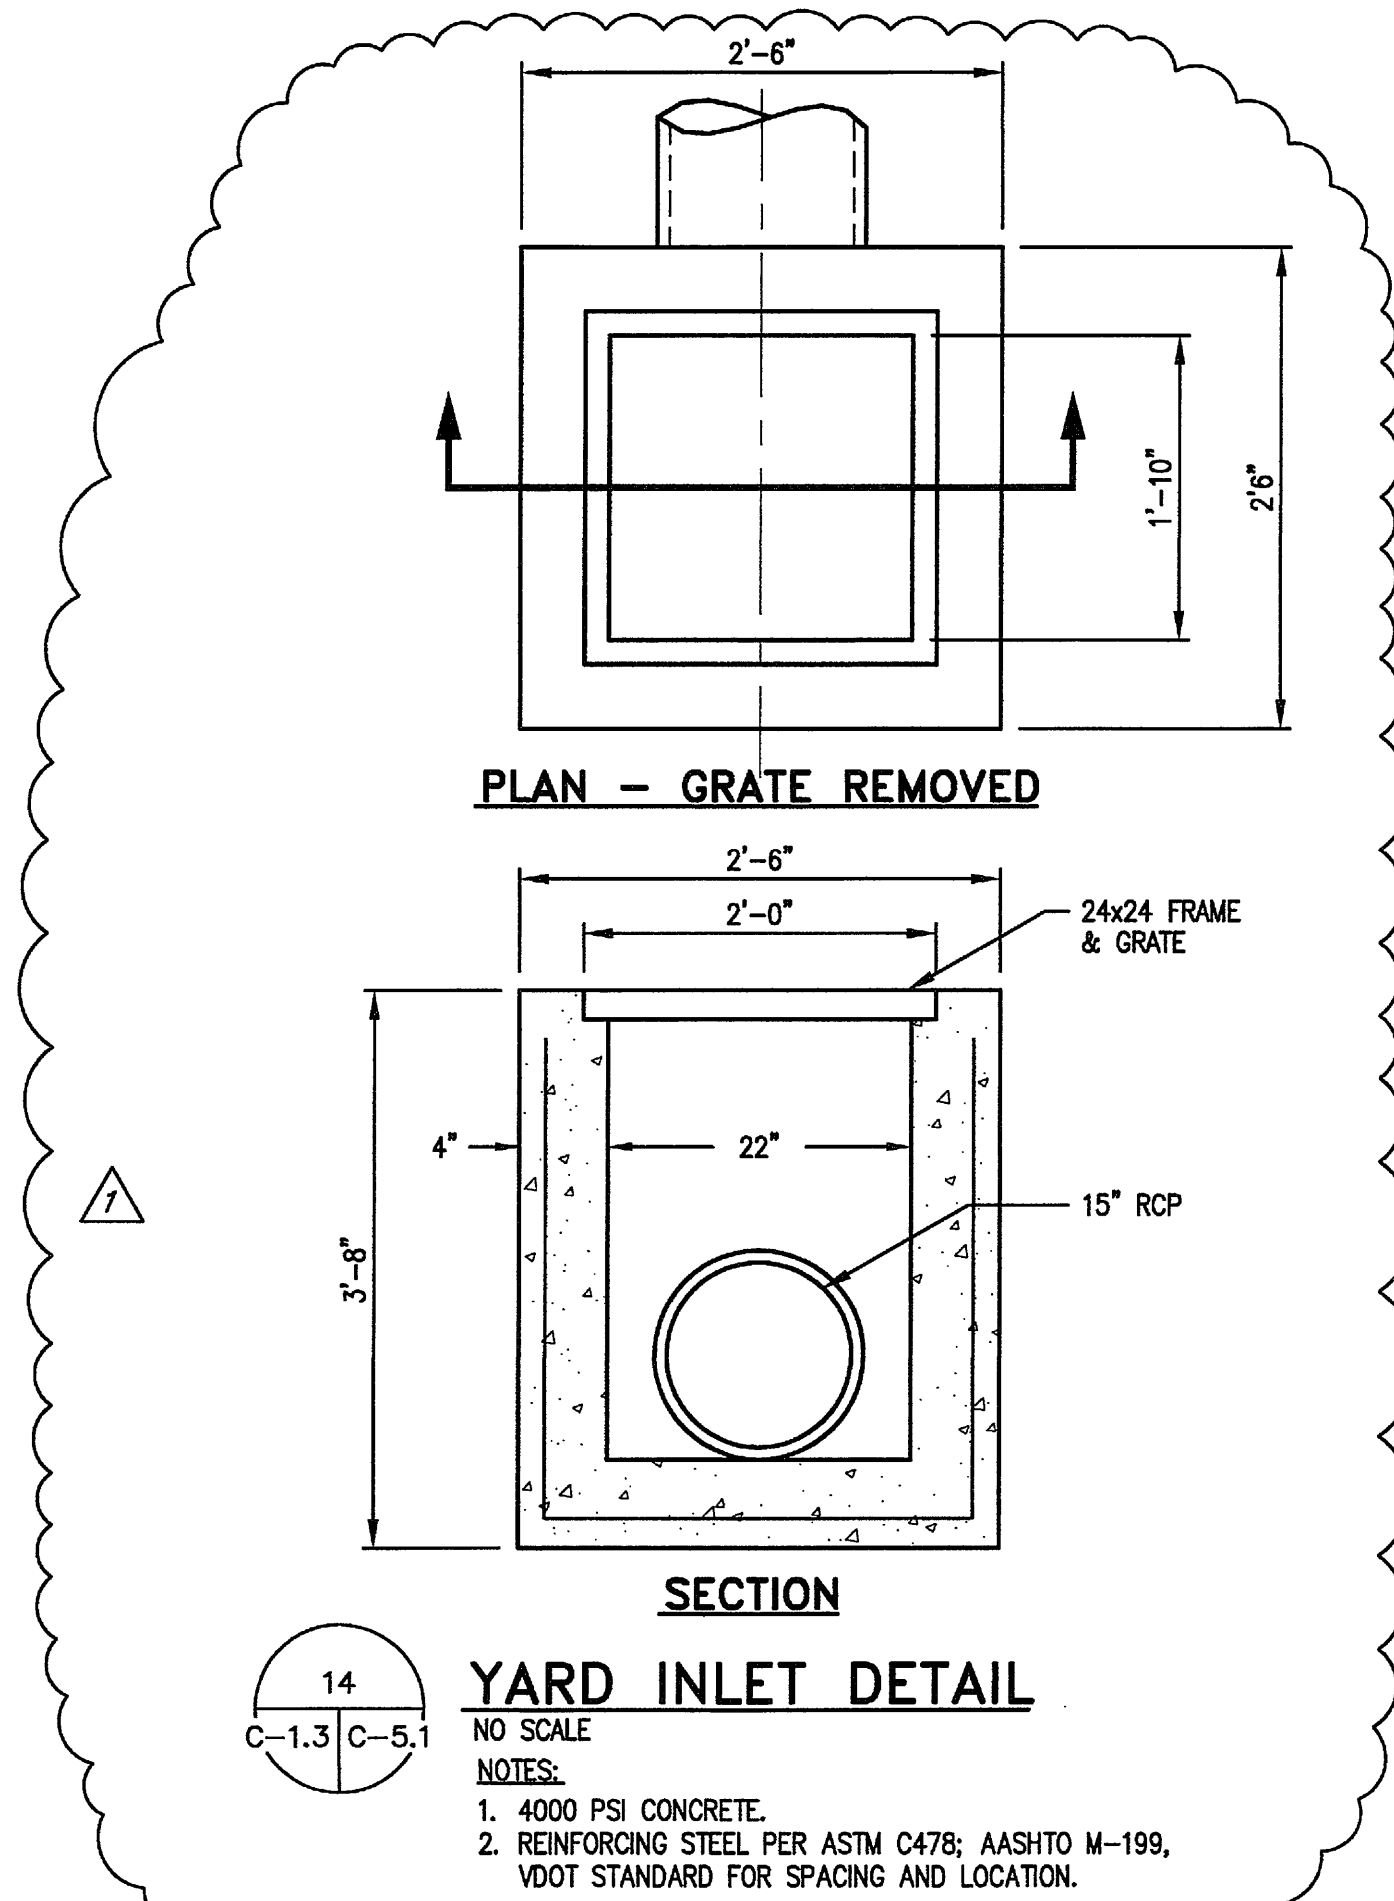
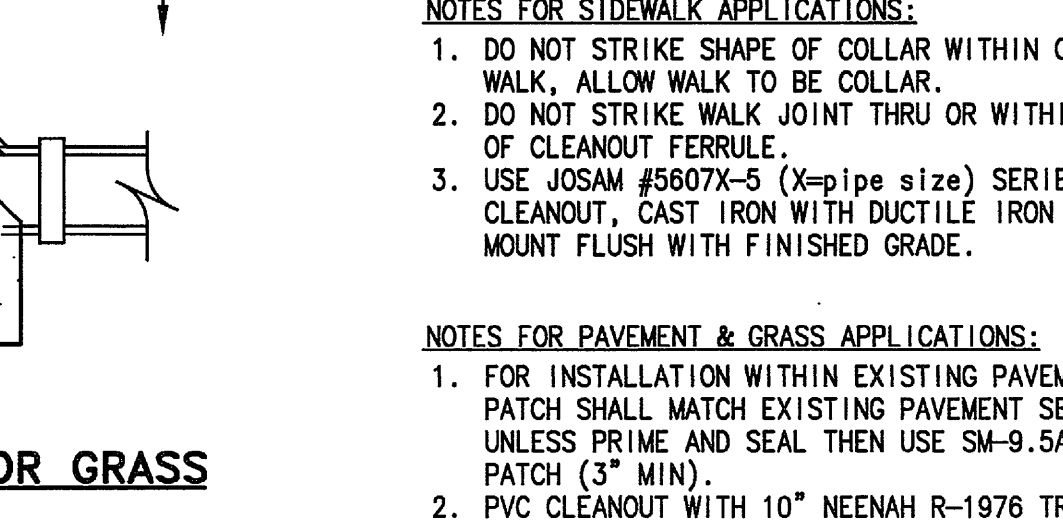
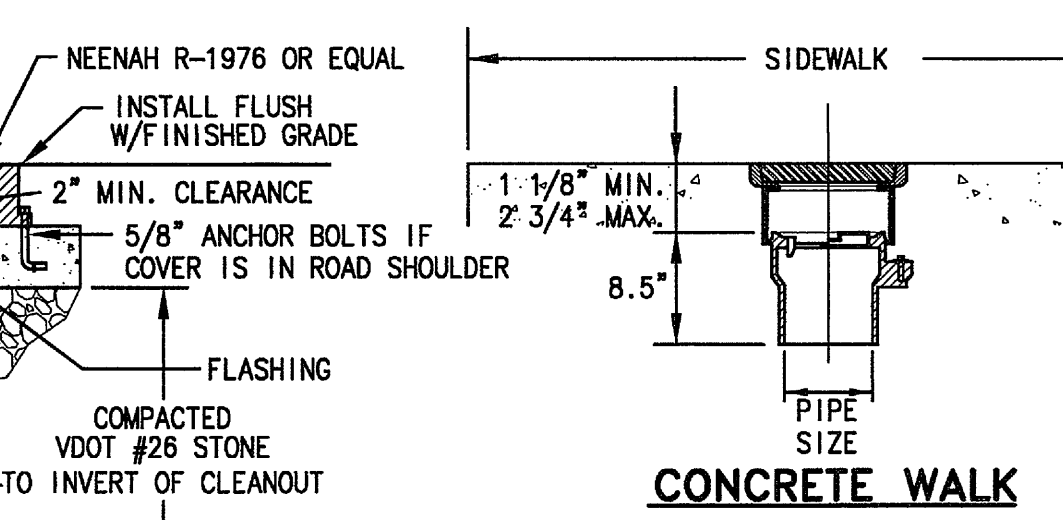
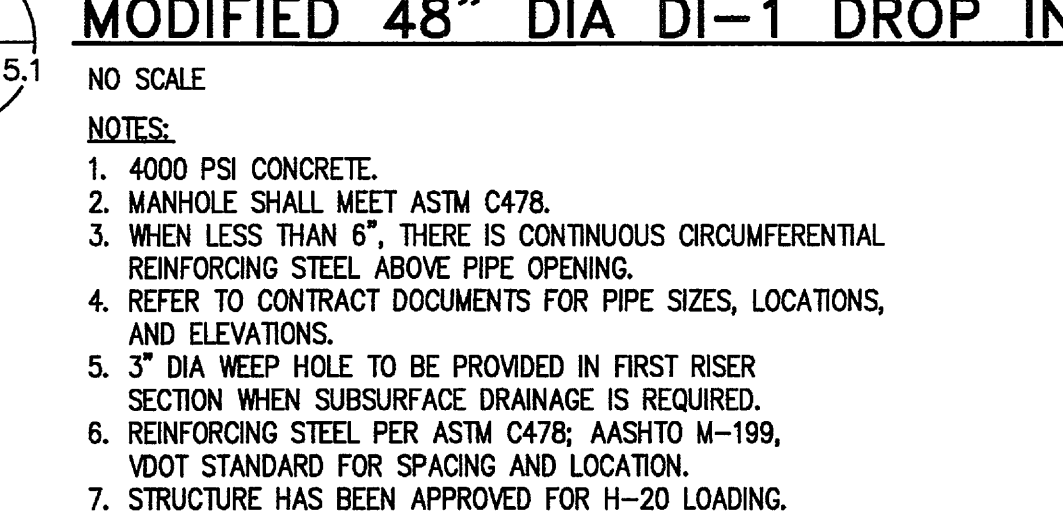
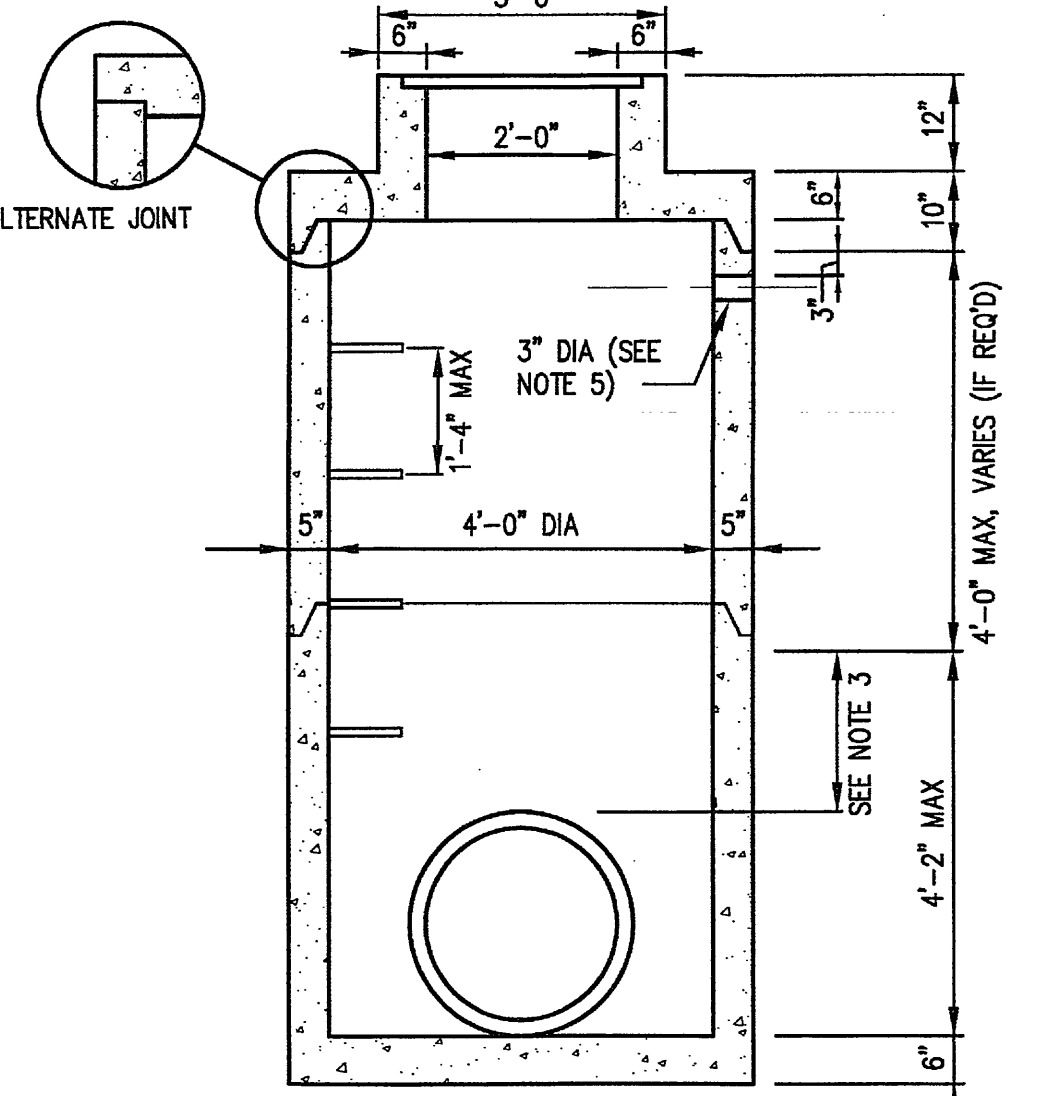


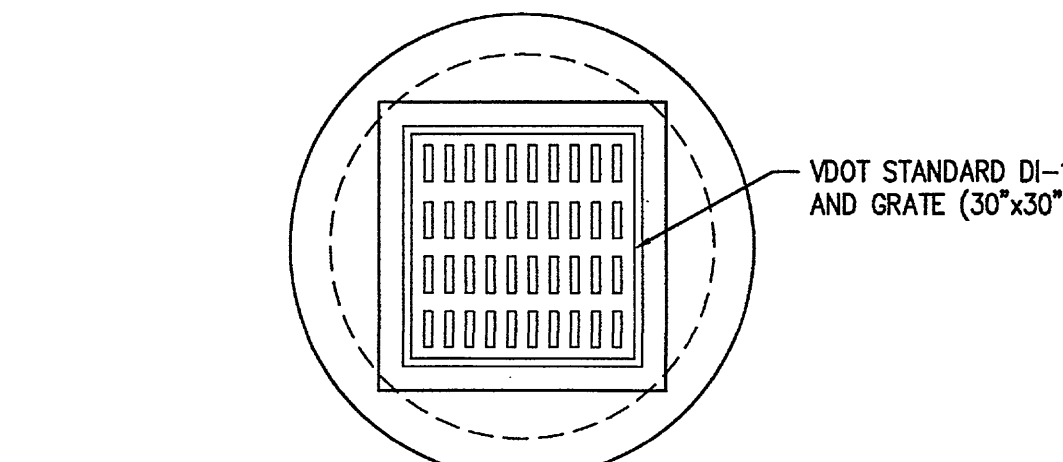

STANDARD FOUNDATION DIMENSIONS					
FLAGPOLE HEIGHT	TUBE LENGTH	A	B	C	D
20'	36"	30"	24"	36"	6"
25'	36"	30"	24"	36"	6"
30'	36"	36"	30"	36"	6"
35'	42"	42"	36"	42"	6"
40'	48"	48"	42"	48"	6"
45'	48"	48"	42"	48"	6"
50'	60"	60"	54"	60"	6"
60'	60"	60"	54"	60"	6"
70'	84"	84"	76"	84"	6"
80'	96"	84"	76"	96"	6"

*FLAGPOLE HEIGHT SHALL BE SELECTED BY ARCHITECT

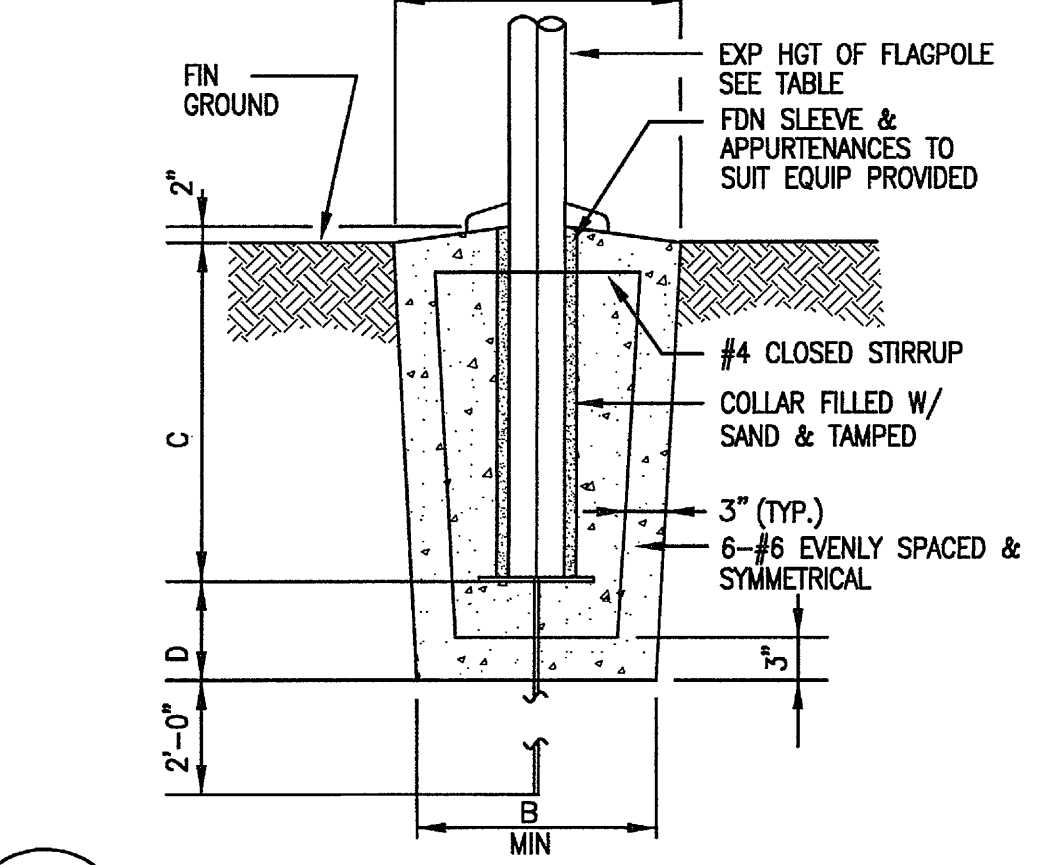

KEY PLAN

GENERAL NOTES

SPECTRUM DESIGN

10 CHURCH AVE SE, PLAZA SUITE 1 ROANOKE, VIRGINIA 24011 640.342.6001
ROANOKE • MARION

FIRST MARKET BANK

Route 419
Roanoke, VA

SPECTRUM DESIGN PROJECT NO. 06128

16 JANUARY, 2007

DATE: 16 JANUARY, 2007
DESIGN ARCHITECT: PROJECT ARCHITECT
PROJECT ENGINEER: PROJECT ENGINEER
CHECKED BY: MAR
DRAWN BY: MAR
REVISIONS: NUMBER
1
DATE: 02/21/2007

SHEET TITLE

GENERAL DETAILS