


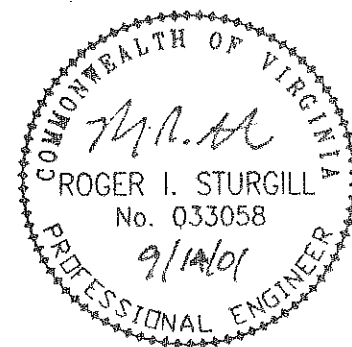

• PLANNERS • ARCHITECTS
• ENGINEERS • SURVEYORS

1208 Corporate Circle
Roanoke, Virginia 24018
Phone: 540/772-9580
FAX: 540/772-8050

501 Branchway Road
Suite 100
Richmond, Virginia 23236
Phone: 804/794-0571
FAX: 804/794-2635

880 Technology Park Drive
Suite 200
Glen Allen, Virginia 23059
Phone: 804/553-0132
FAX: 804/553-0133

FIRST TEAM AUTO MALL

PROFILES

HOLLINS MAGISTERIAL DISTRICT
ROANOKE COUNTY, VIRGINIA


DRAWN BY: DRB
DESIGNED BY: DRB
CHECKED BY: RIS
DATE: MAY 11, 2001
REVISIONS:
6-20-01
8-17-01
9-14-01

SCALE: AS SHOWN


SHEET NO.

C4


JOB NO.
R0000178.00

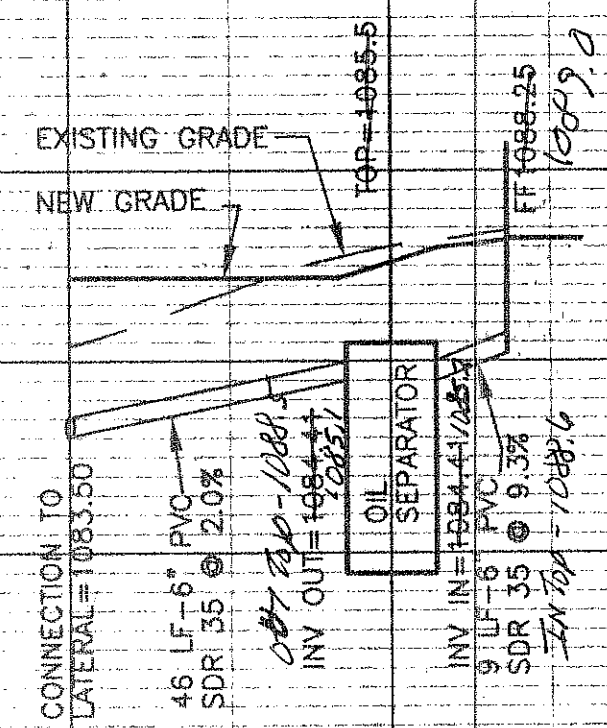


OIL SEPARATOR PROFILE
SCALE: 1"=5' VERT
SCALE: 1"=30' HORZ.

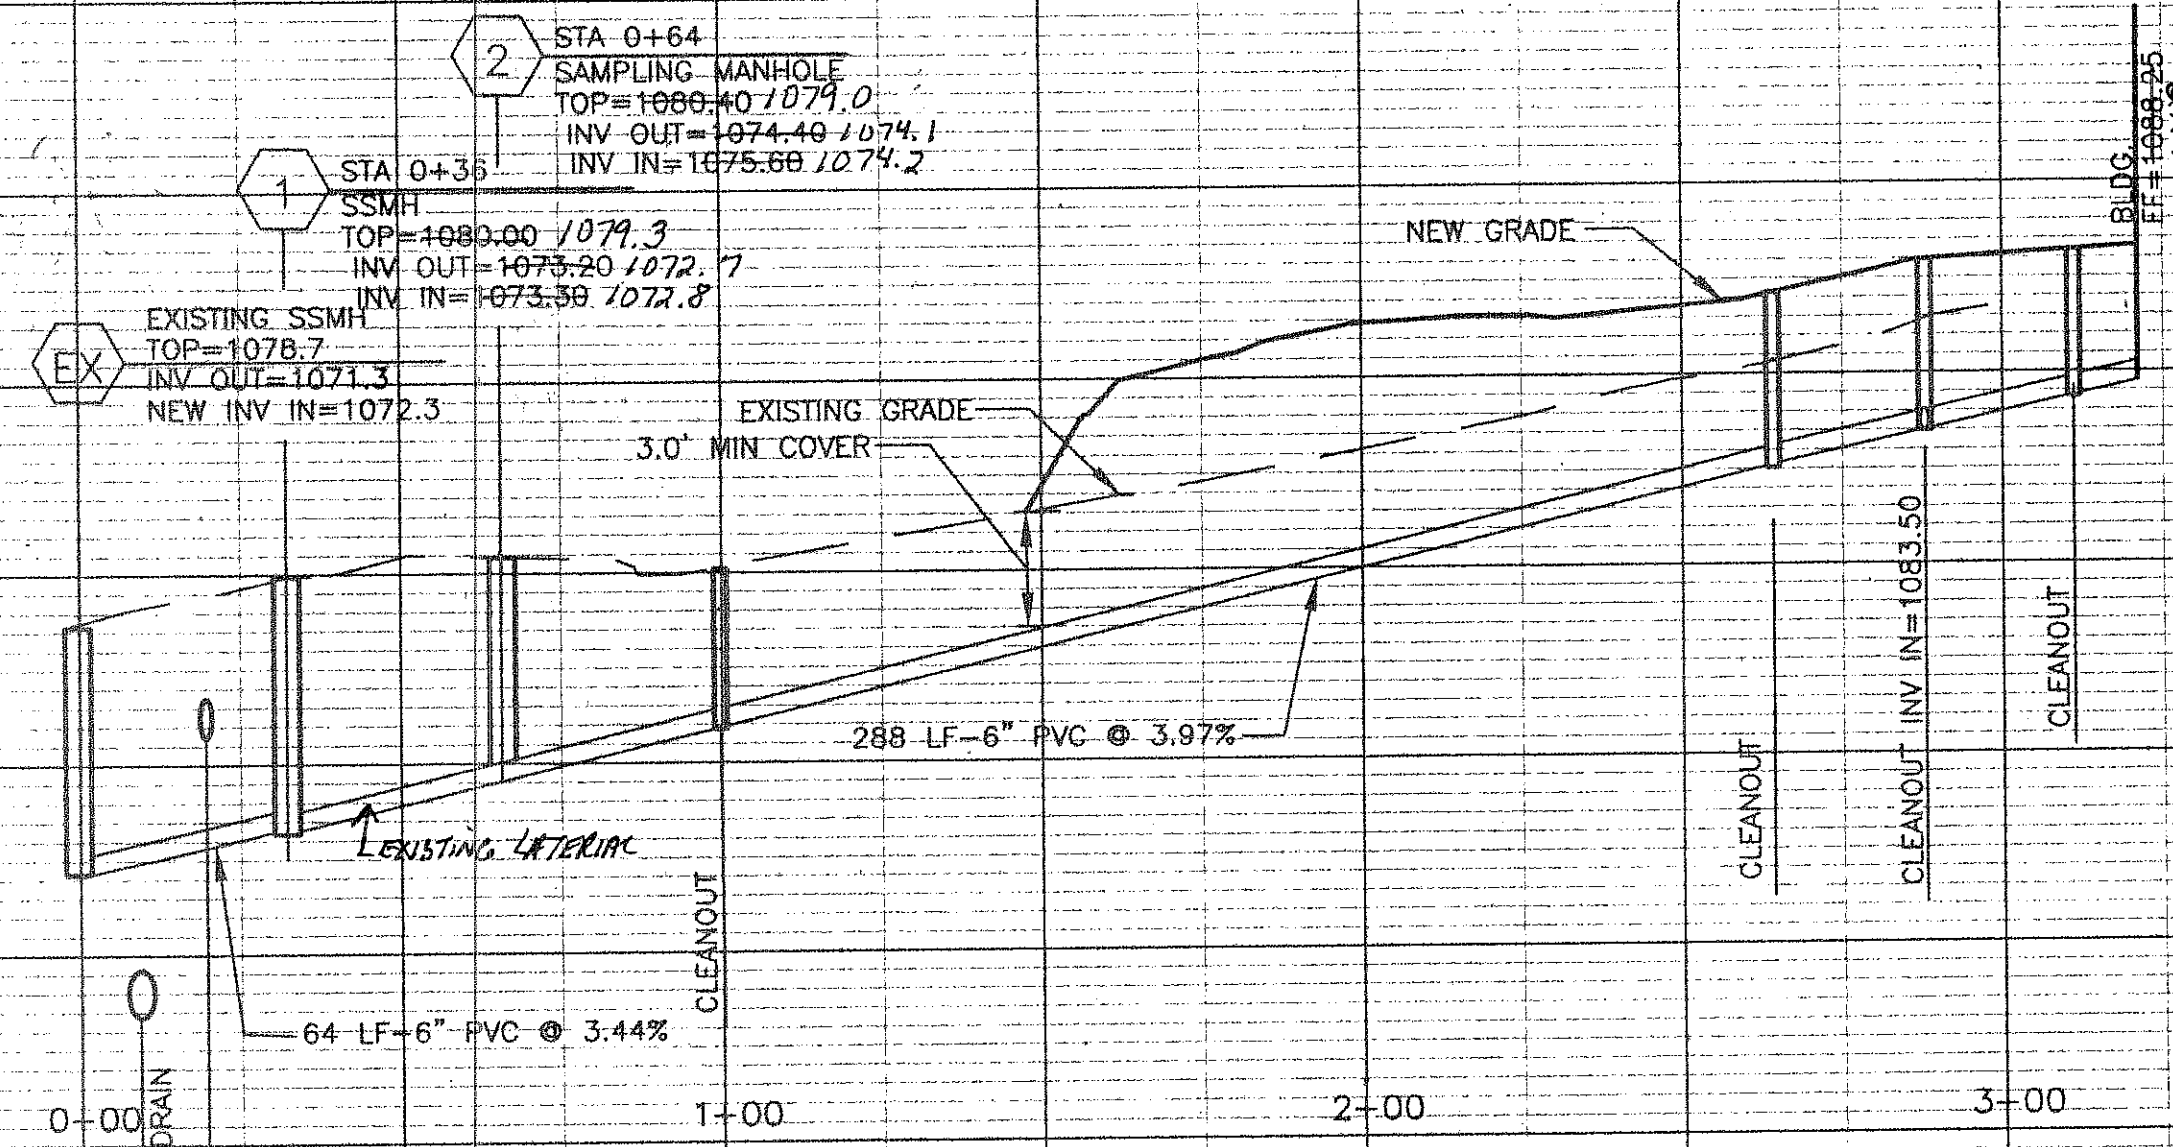


SEWER LATERAL PROFILE
SCALE: 1"=5' VERT
SCALE: 1"=30' HORZ.

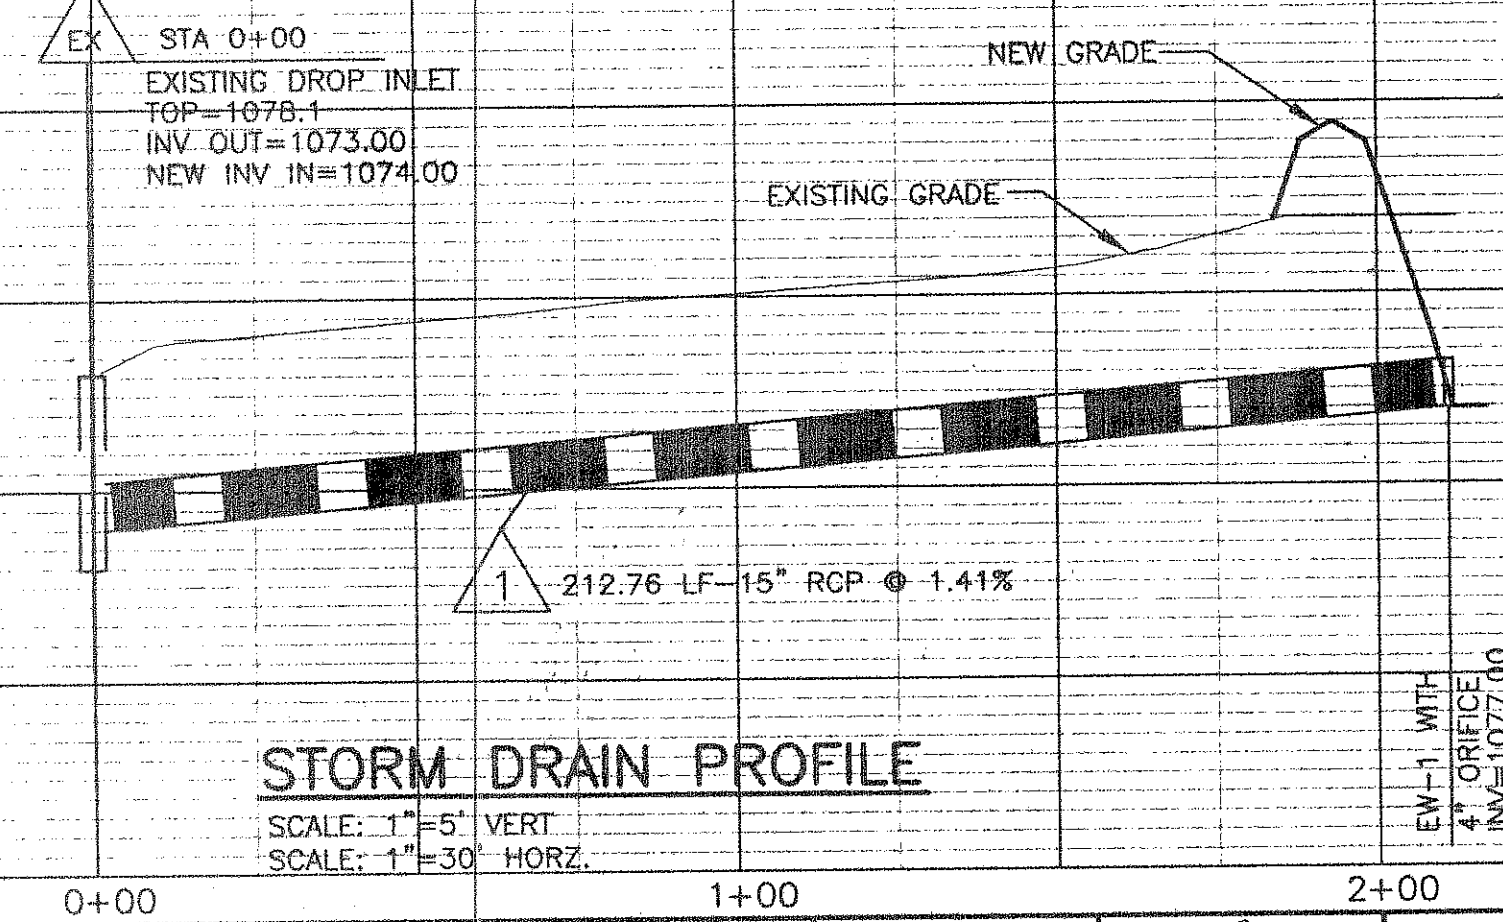

STORM DRAIN PROFILE
SCALE: 1"=5' VERT
SCALE: 1"=30' HORZ.

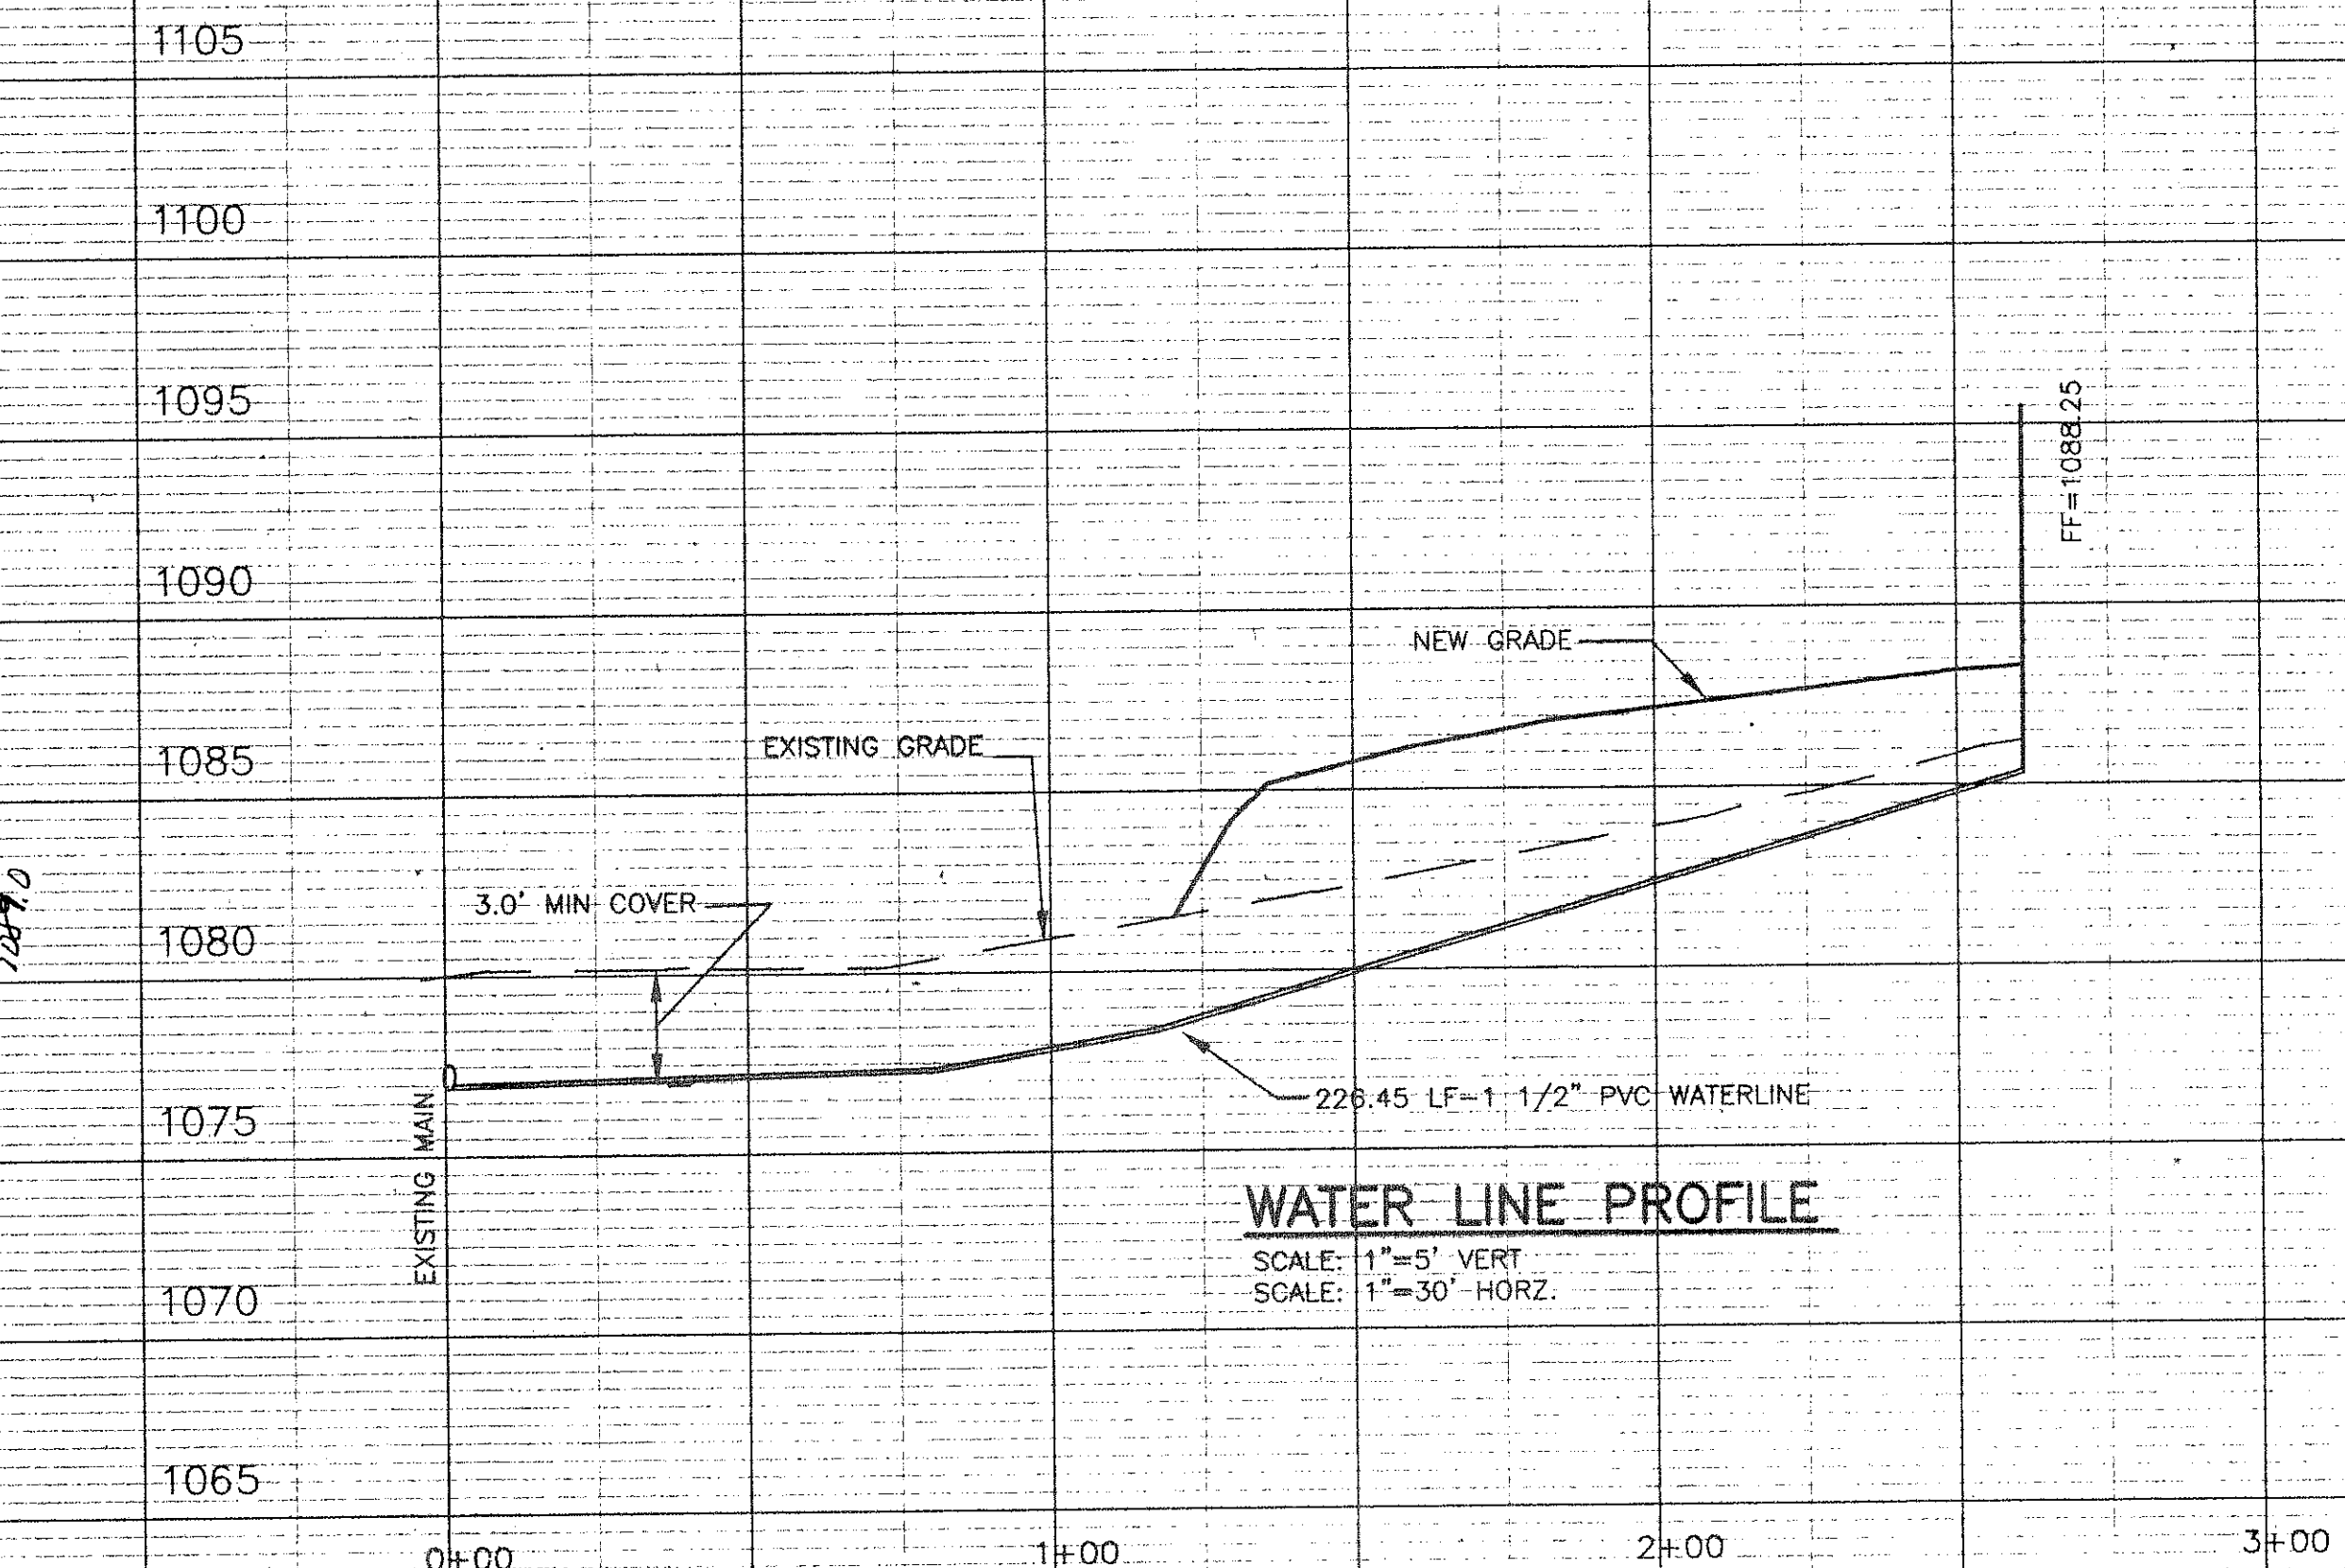

WATER LINE PROFILE
SCALE: 1"=5' VERT
SCALE: 1"=30' HORZ.

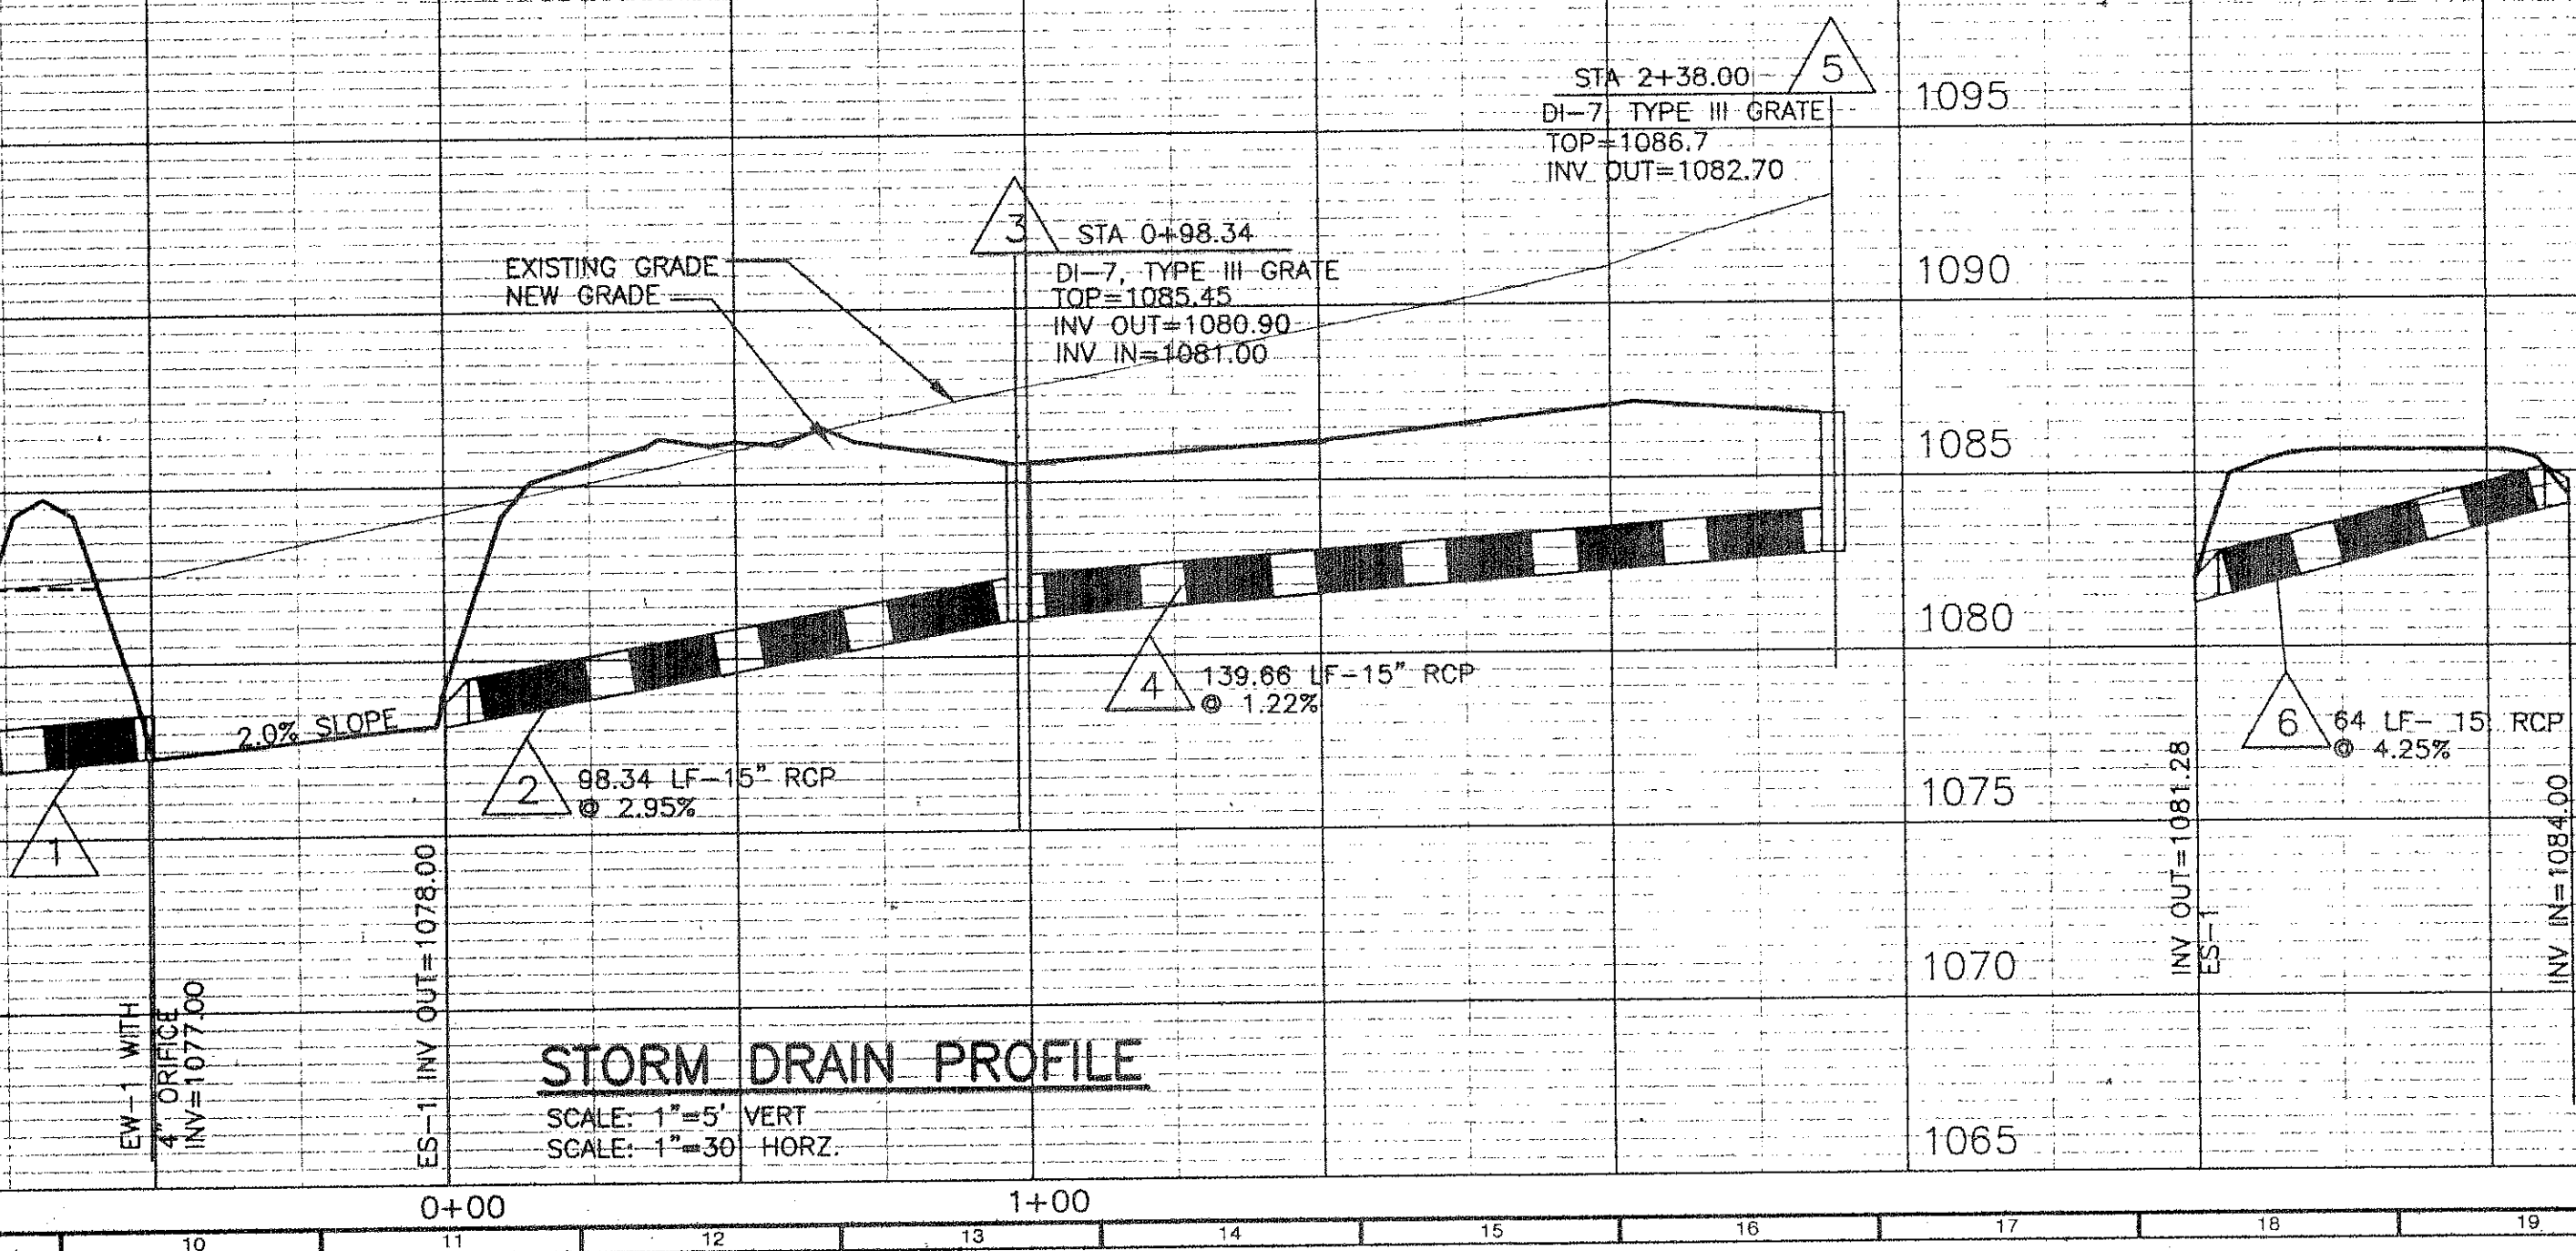

STORM DRAIN PROFILE
SCALE: 1"=5' VERT
SCALE: 1"=30' HORZ.