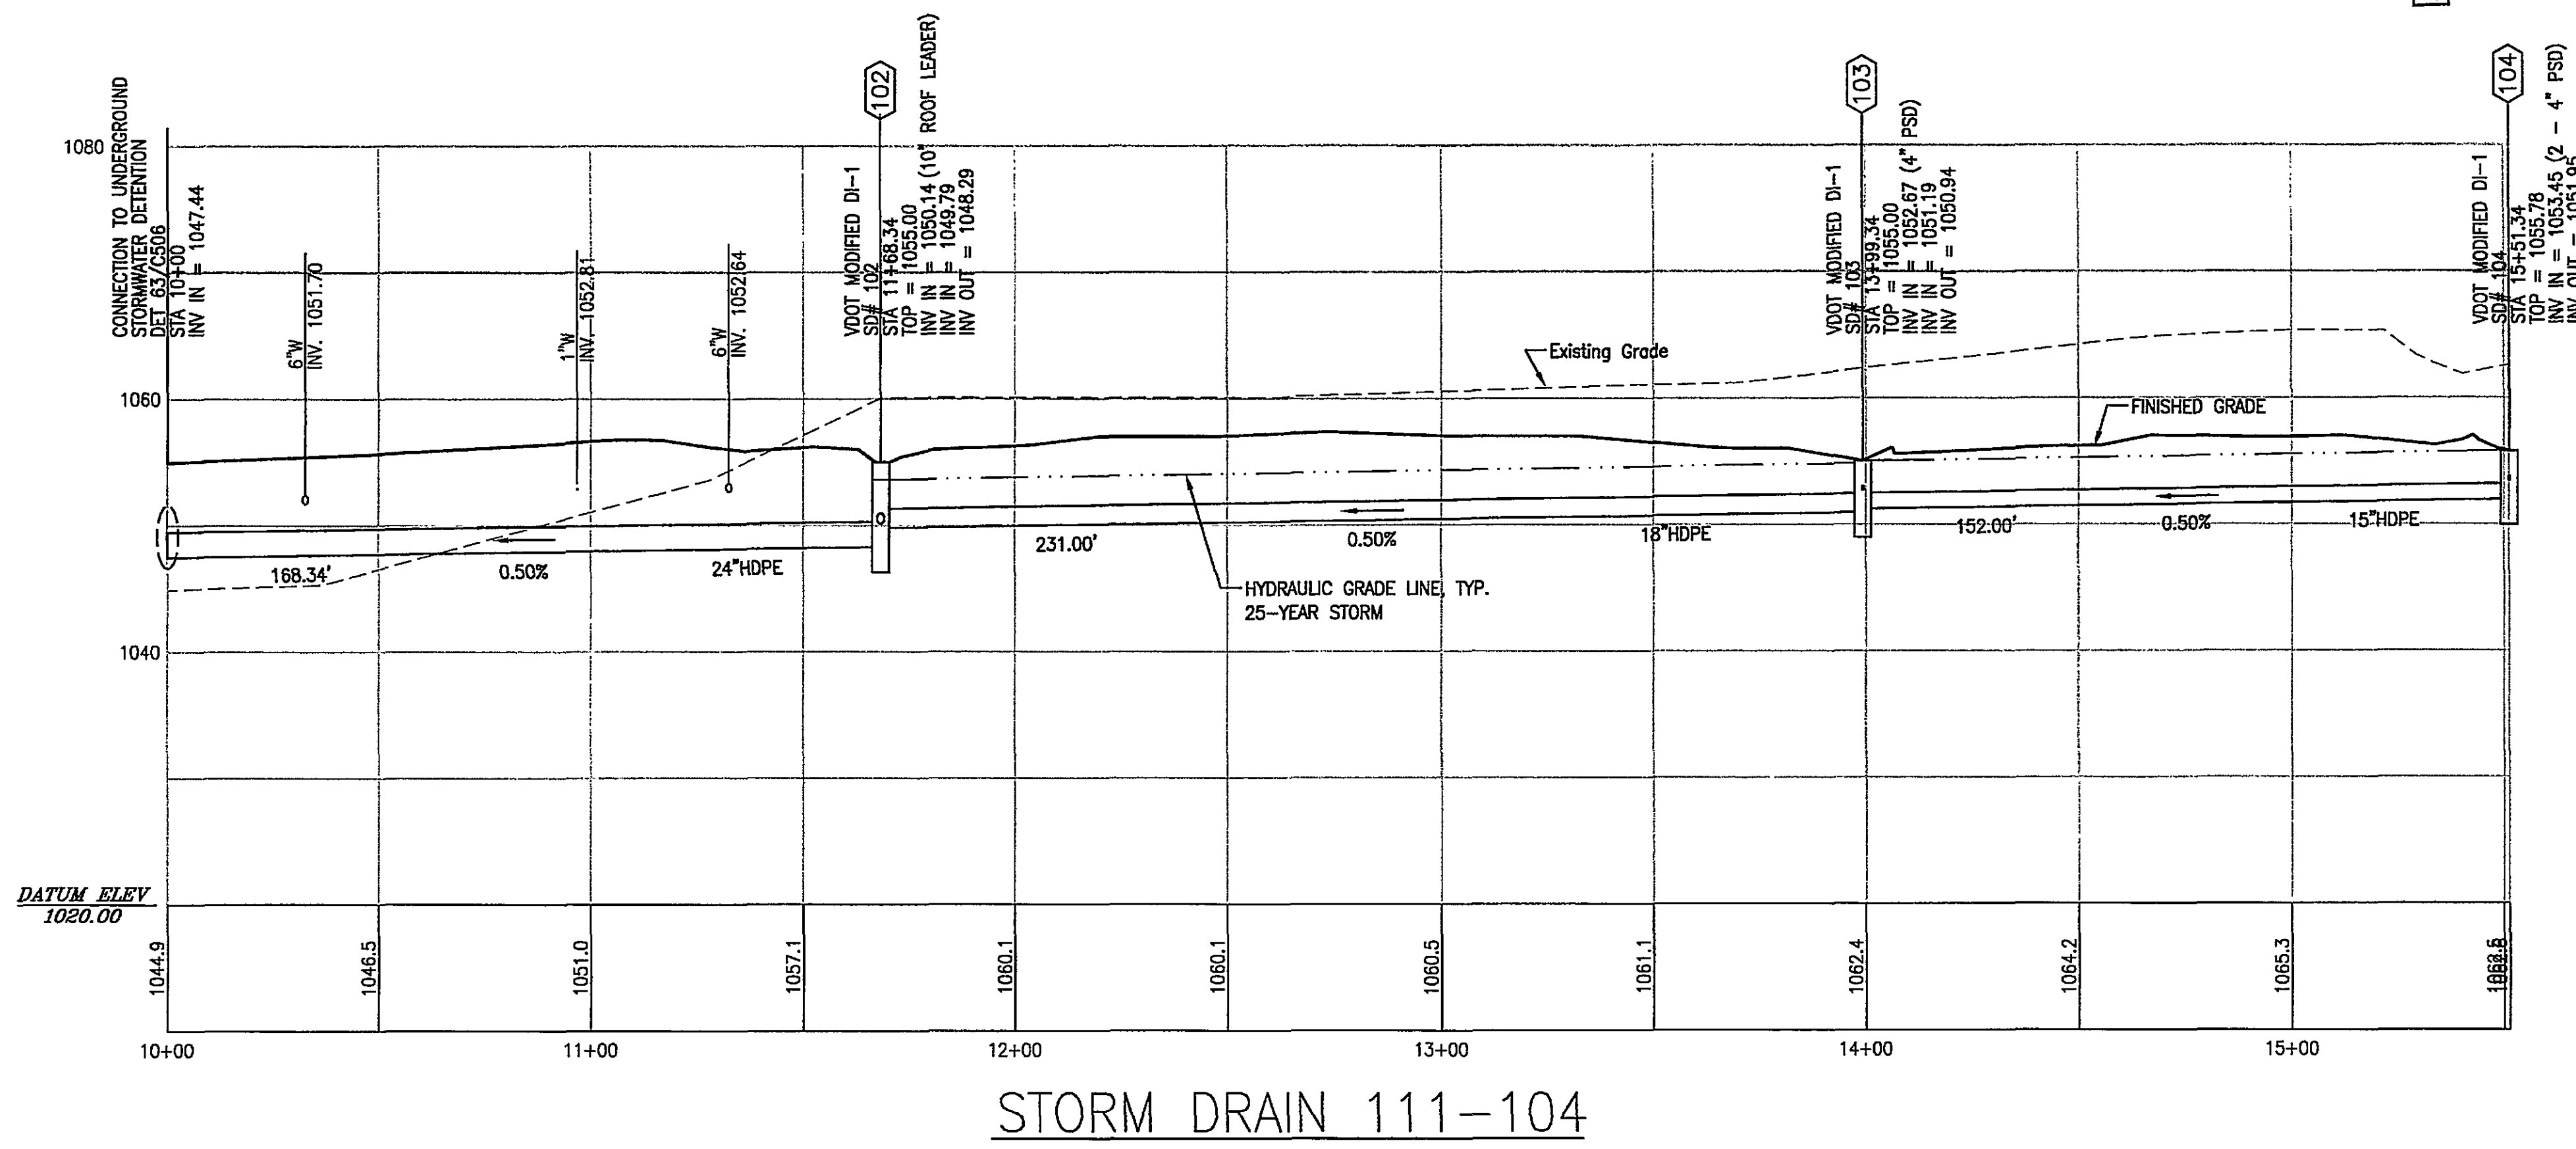
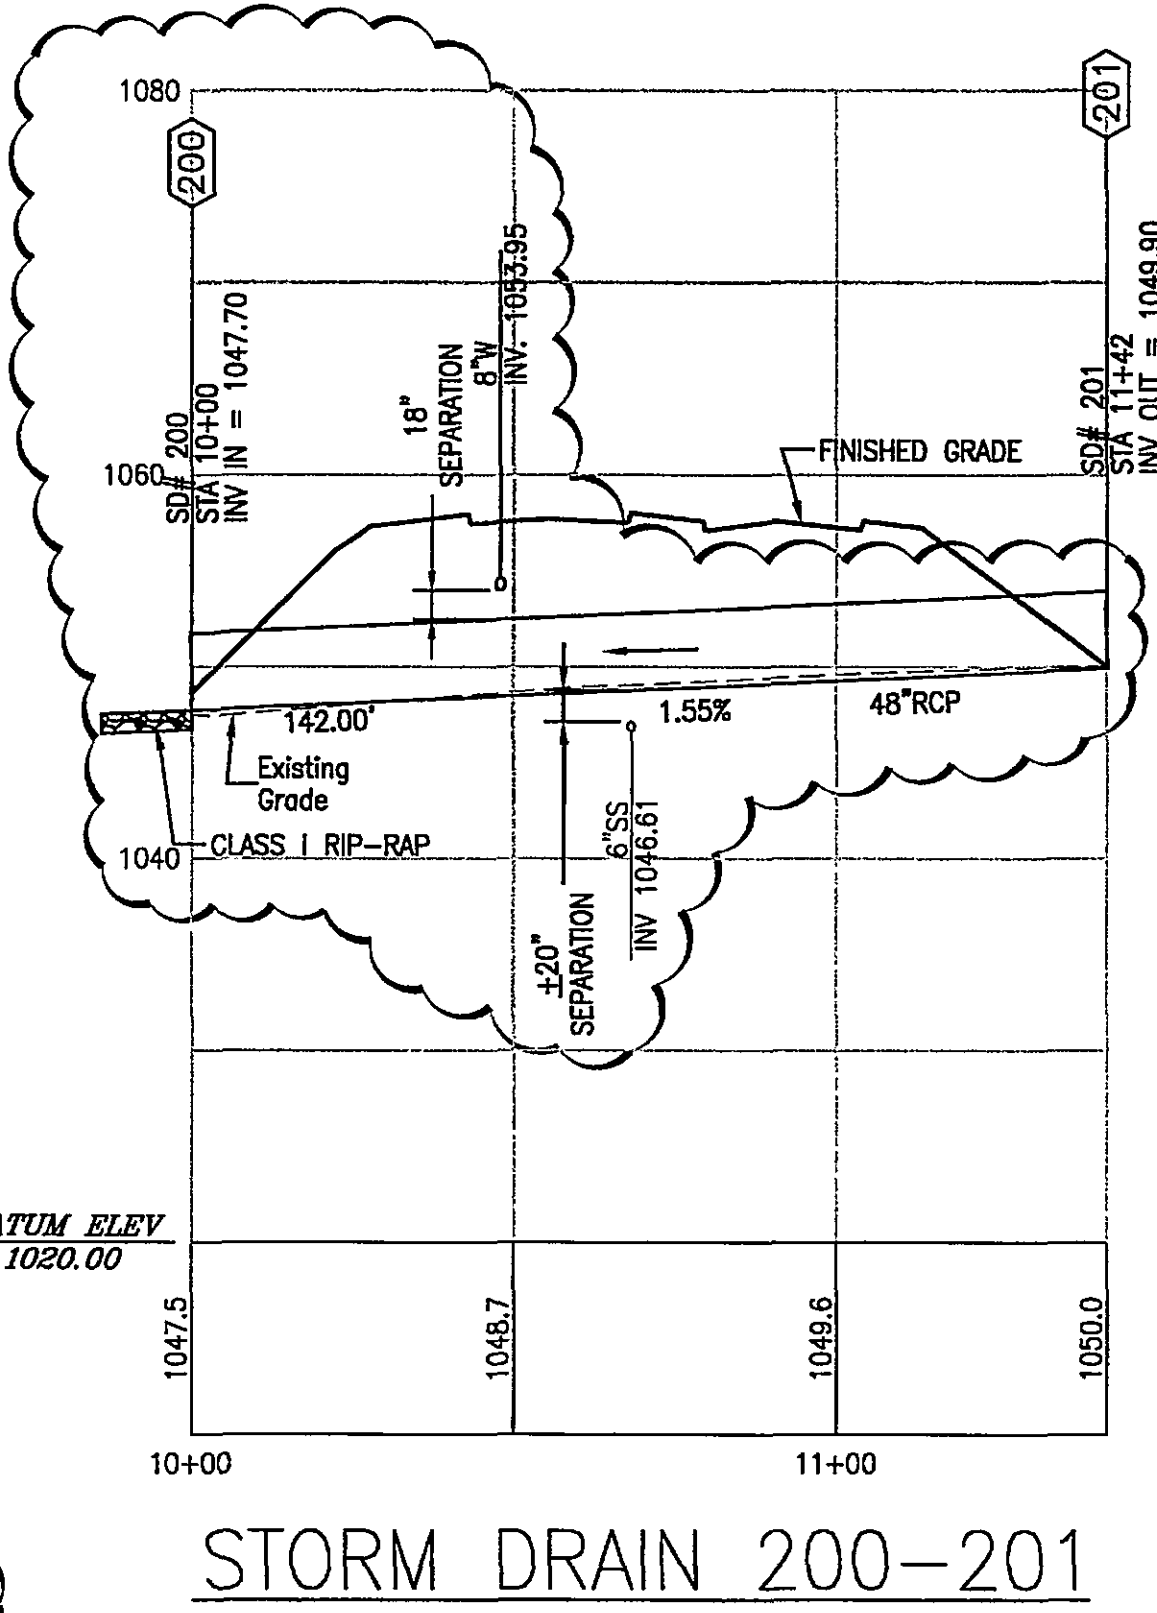
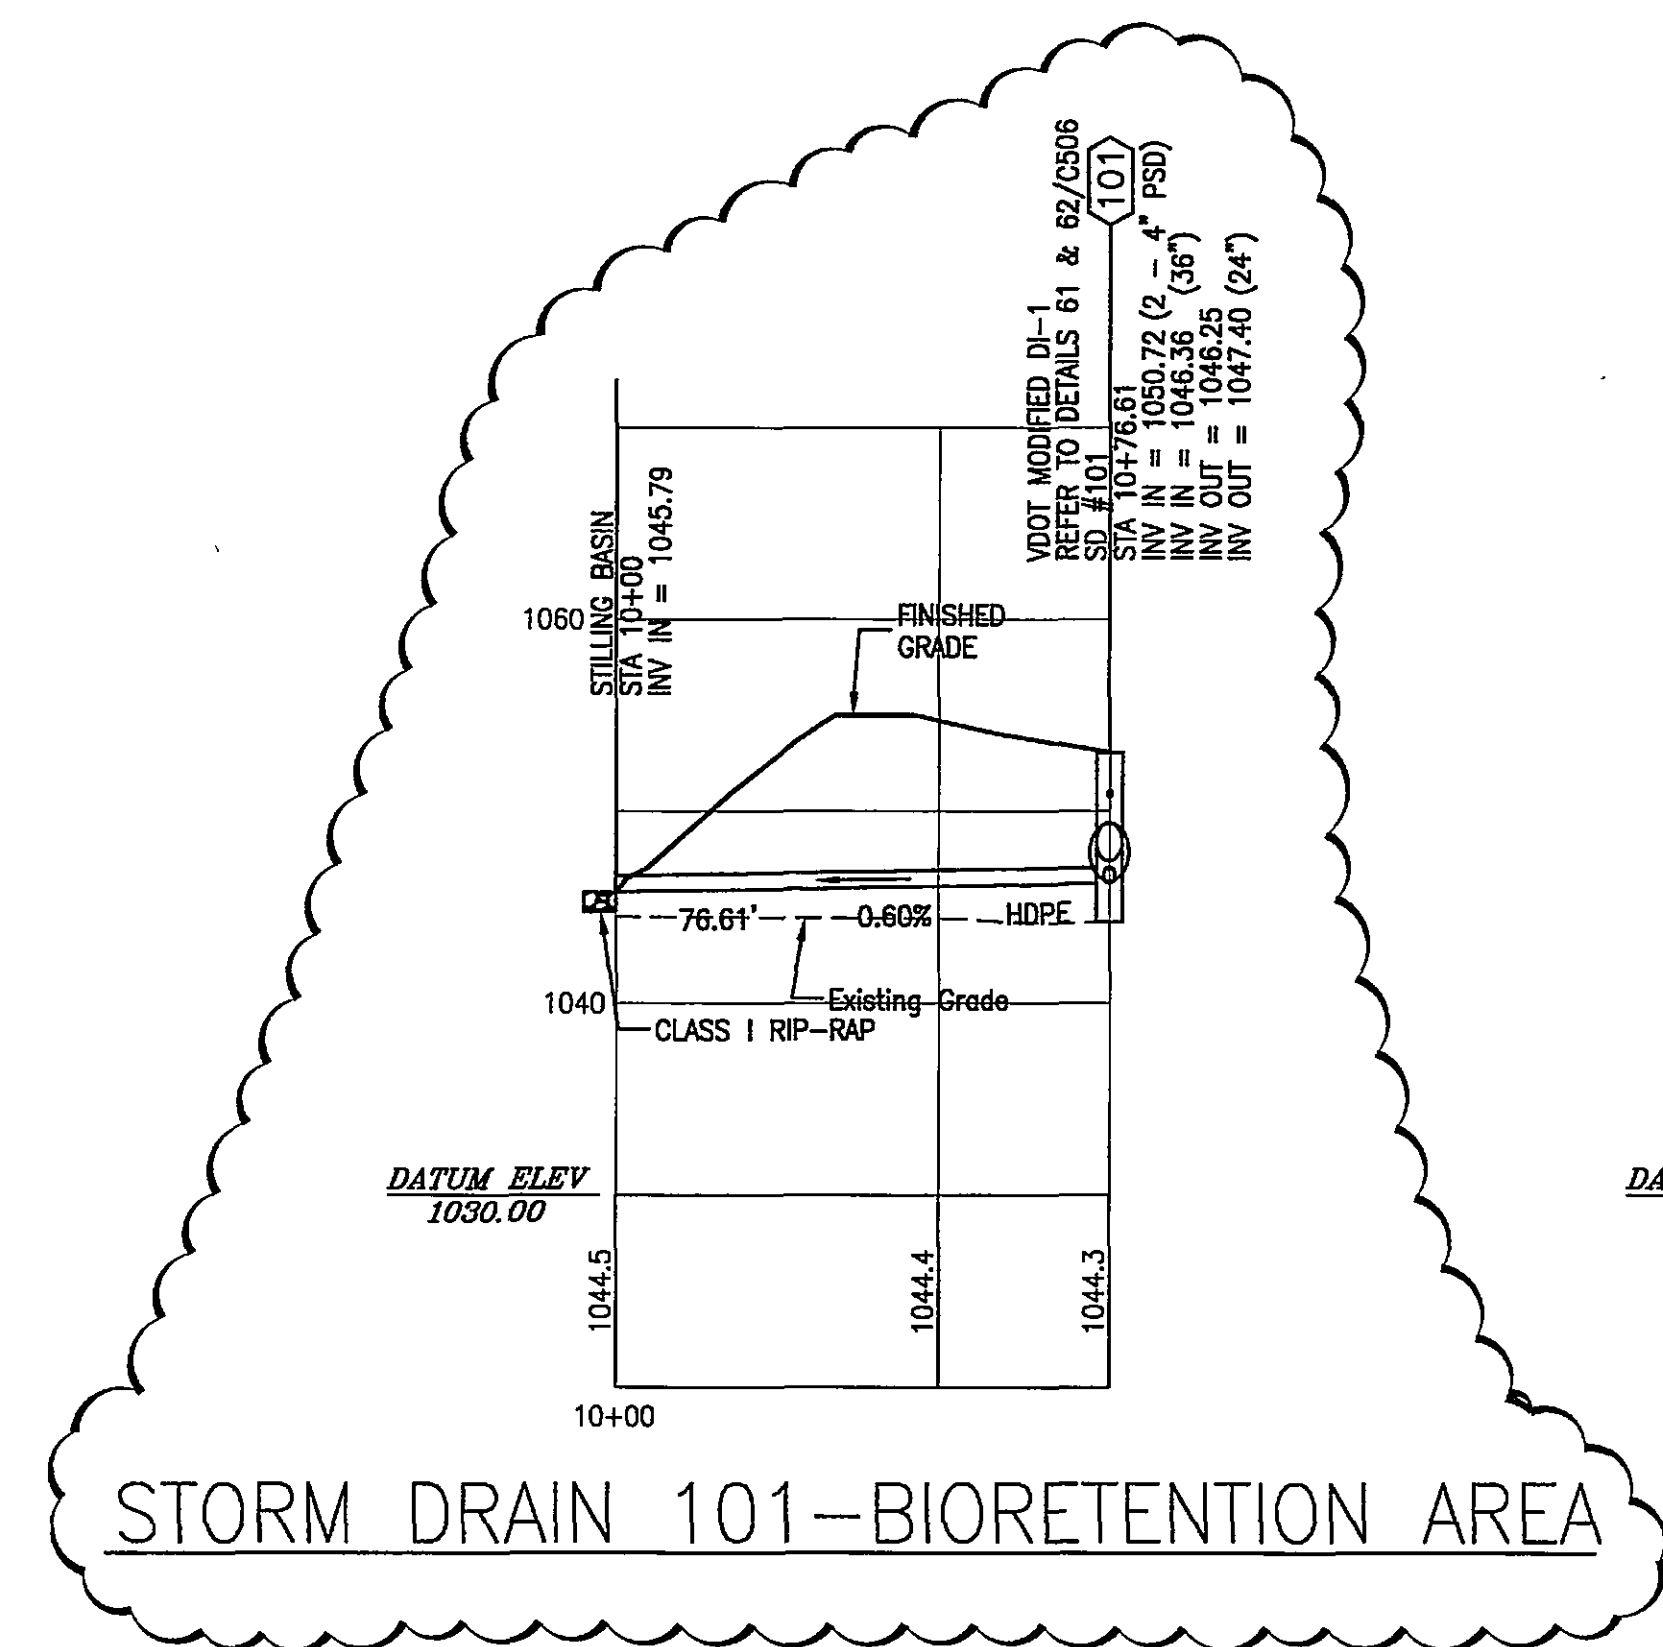
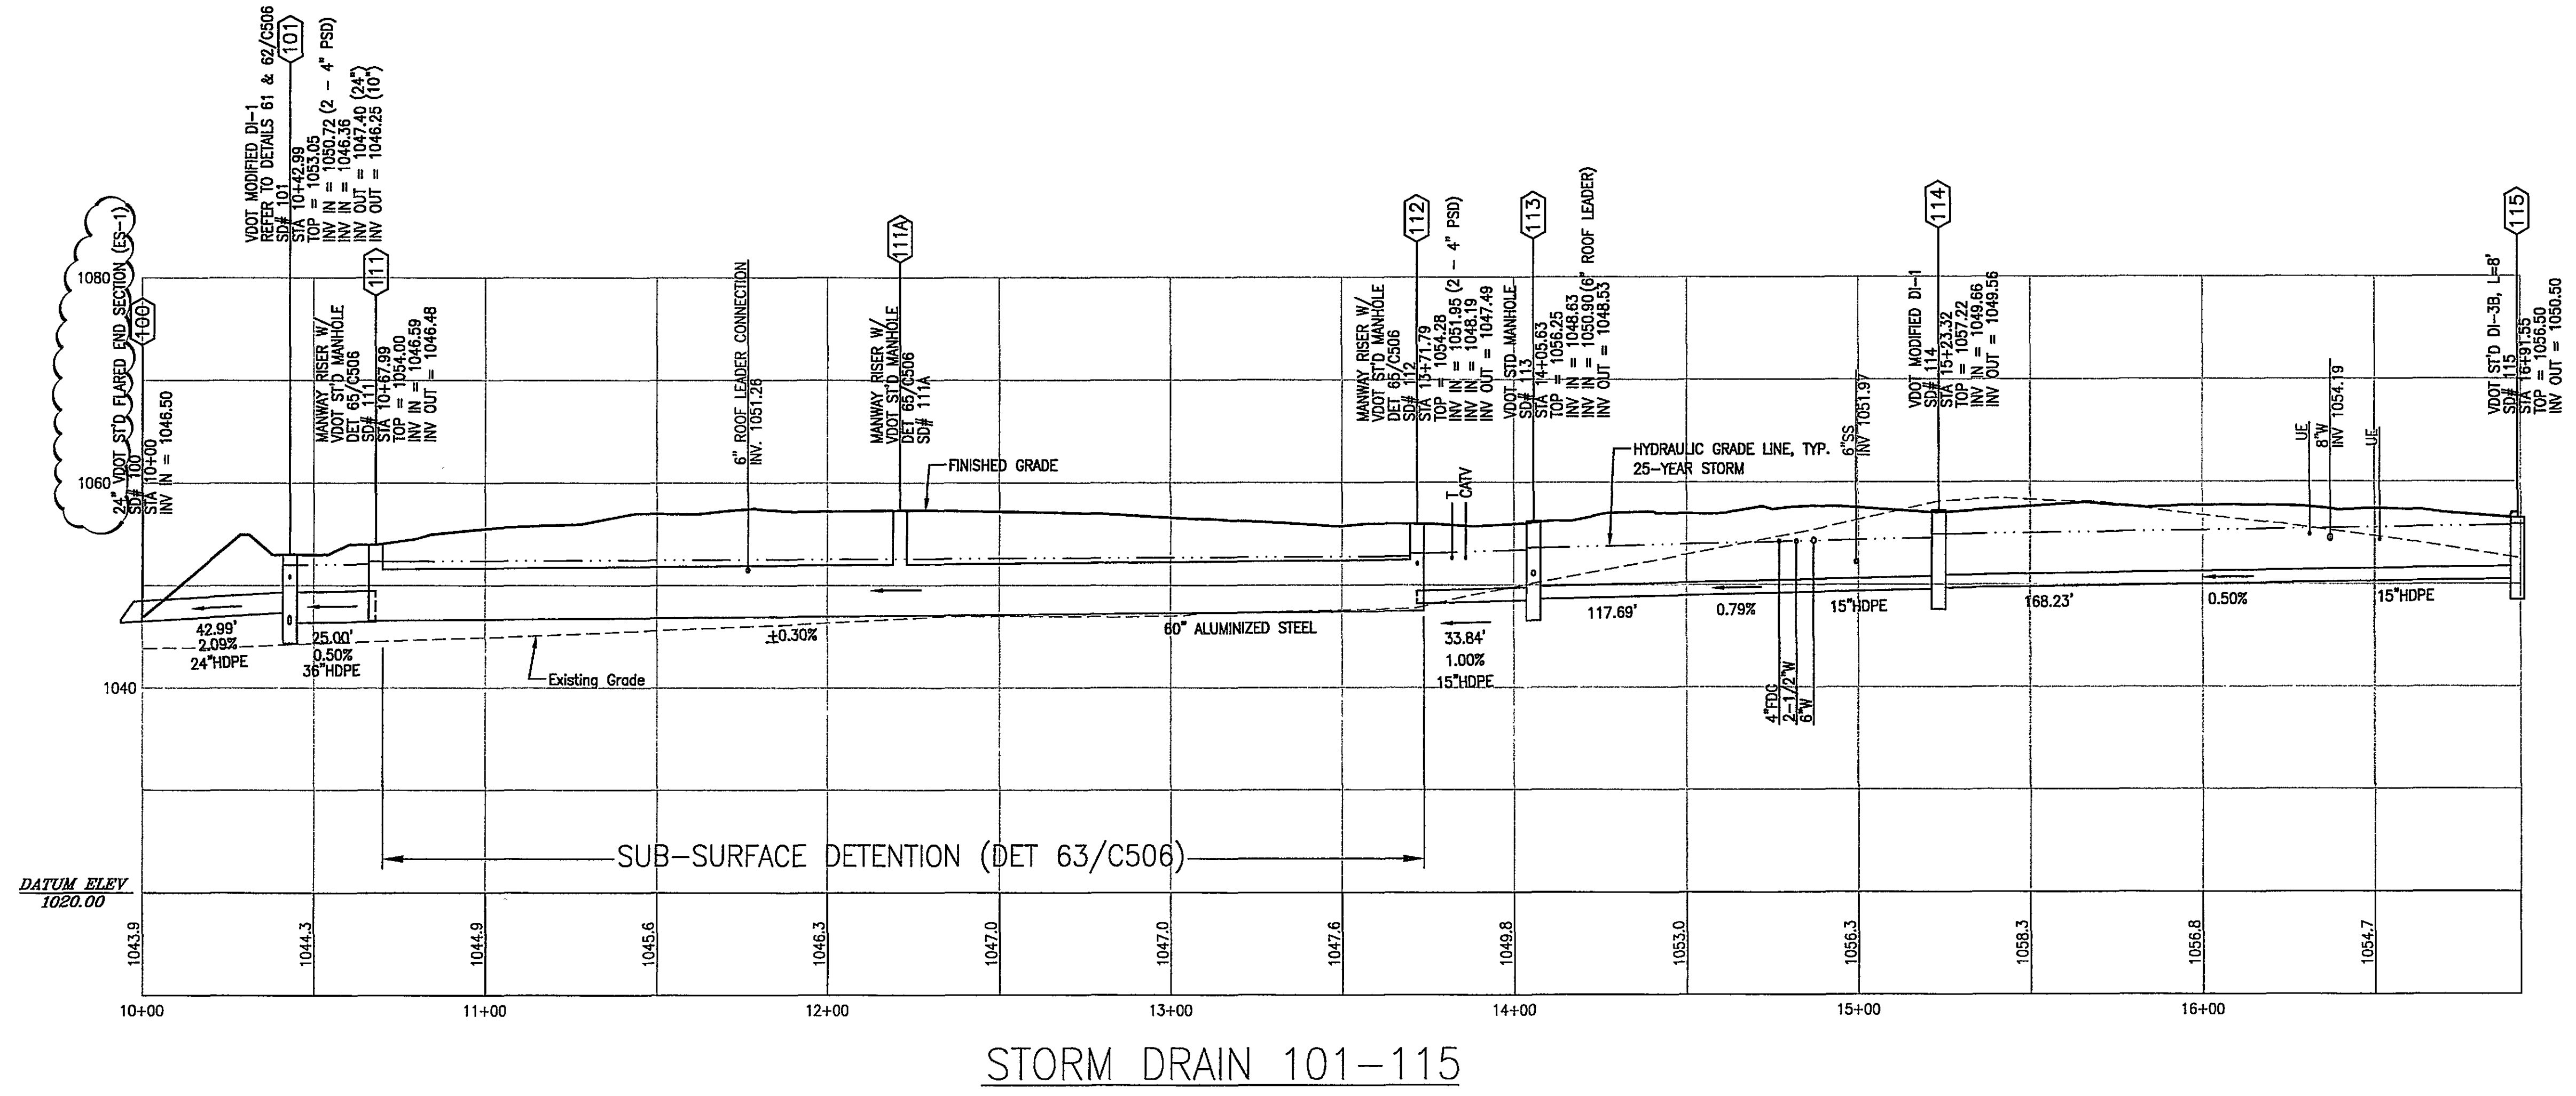
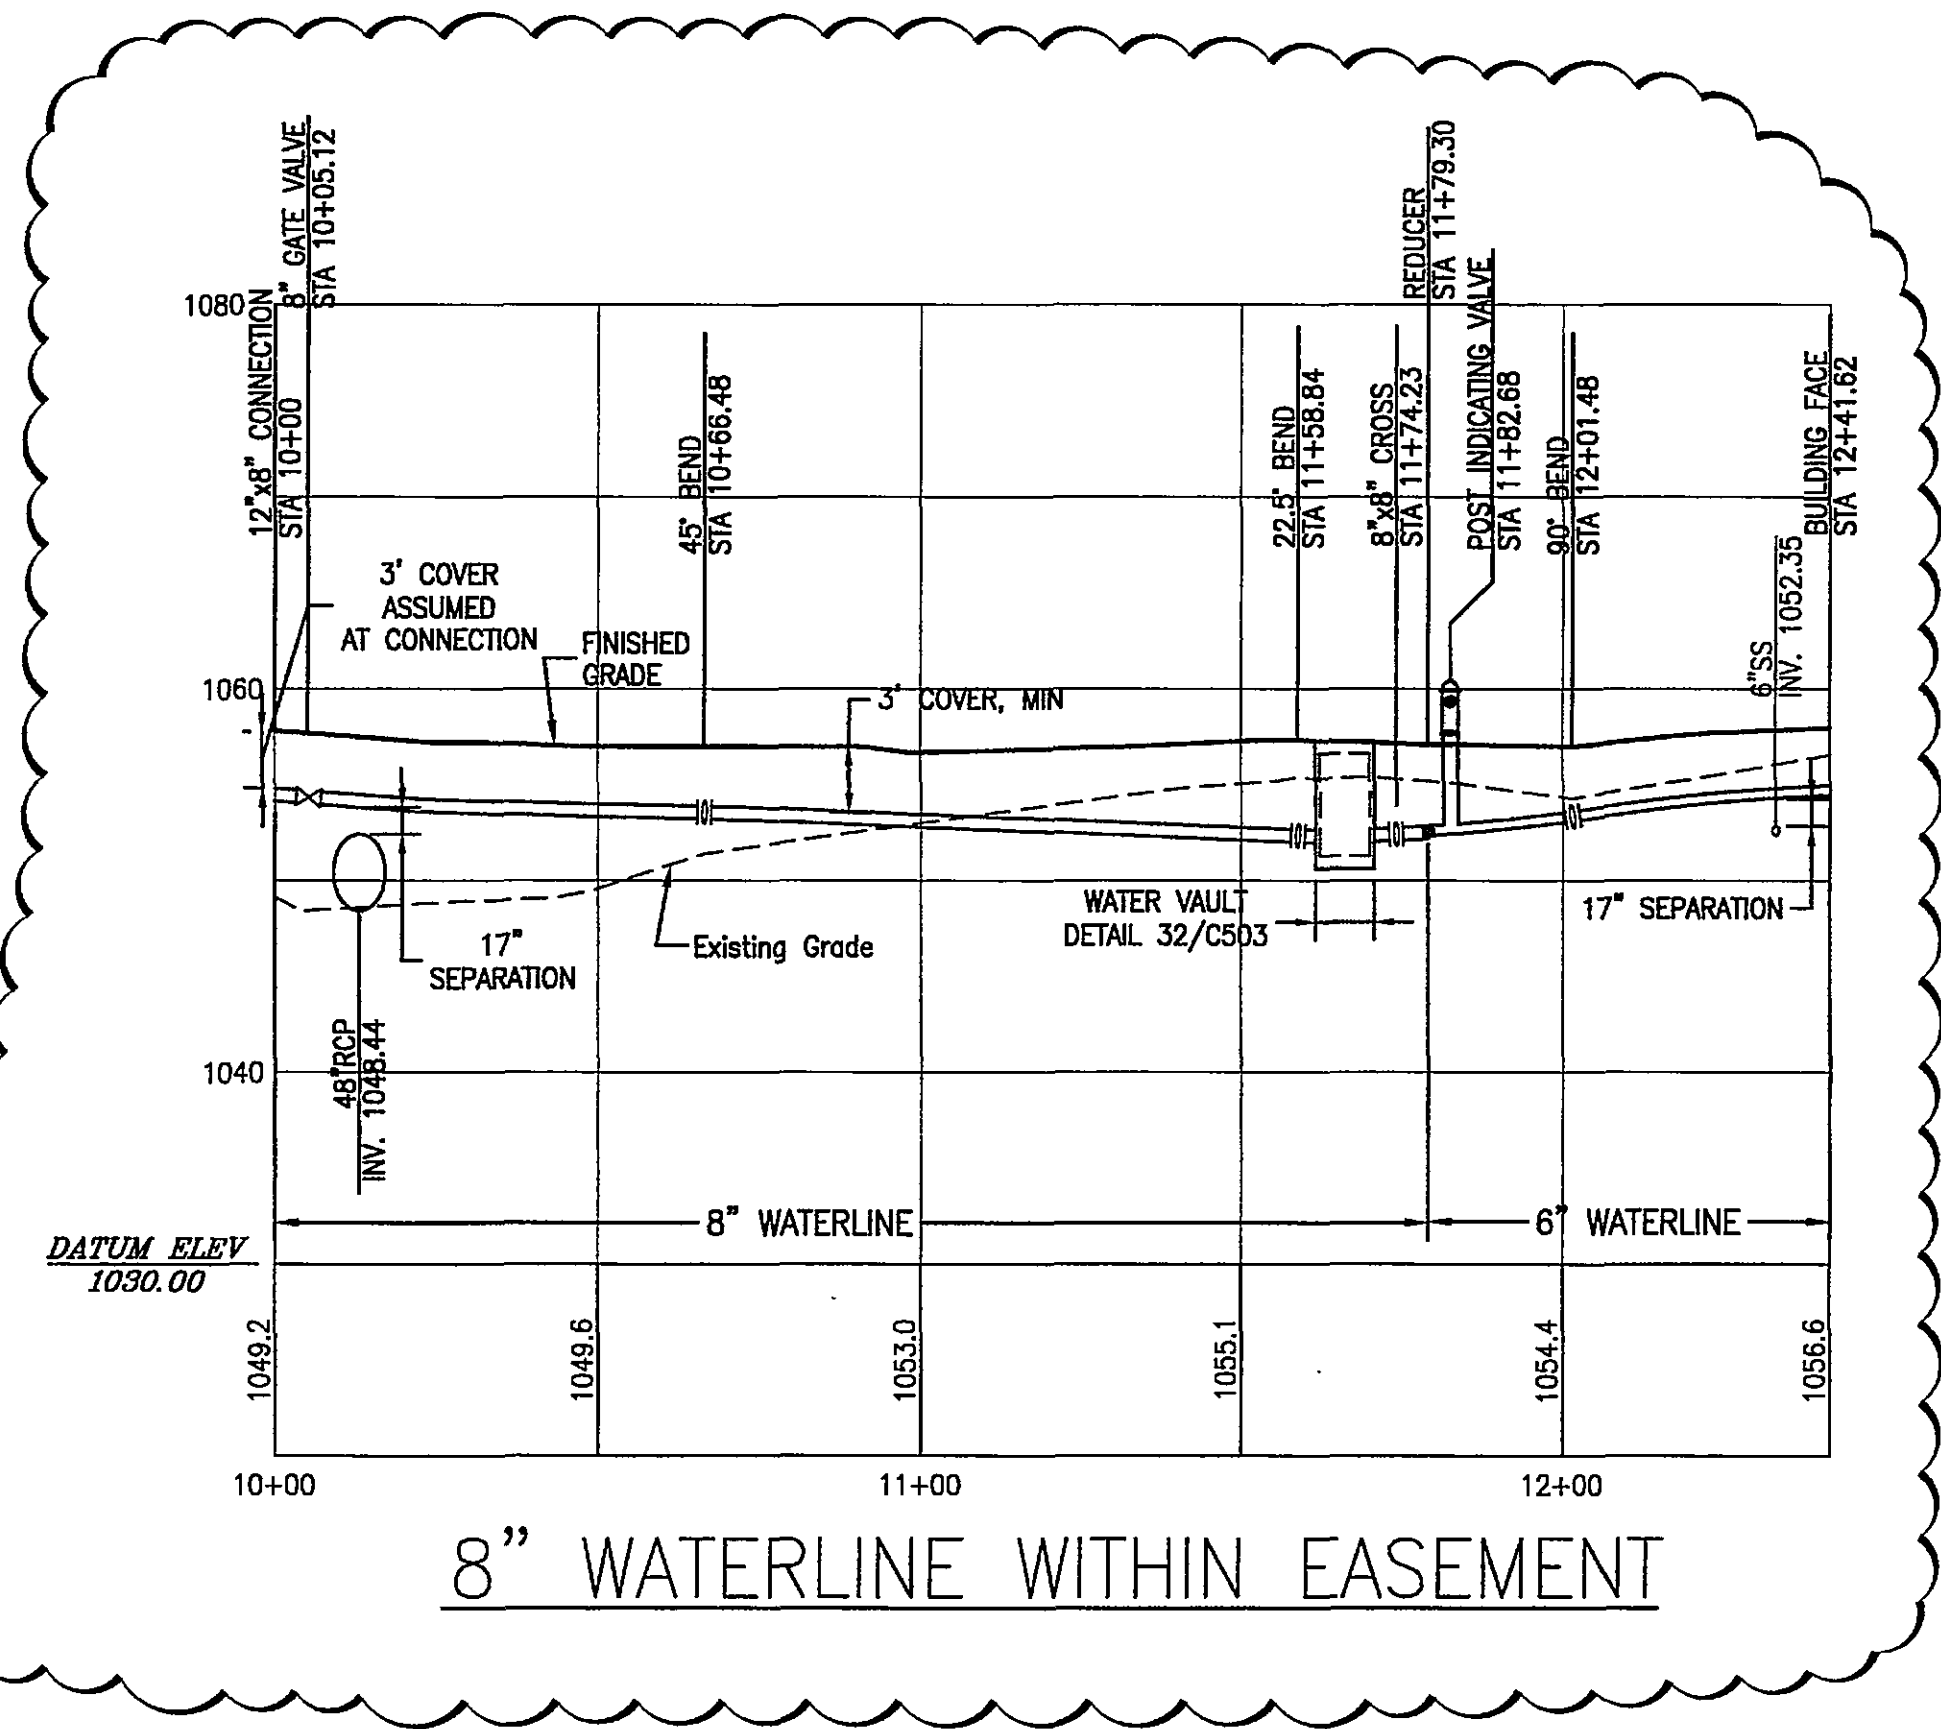


KEY PLAN

GENERAL NOTES

1. PROVIDE VDOT ST'D IS-1 SHAPING ON ALL INLETS.

APPROVED

SPECTRUM DESIGN
architects | engineers

10 CHURCH AVE SE, PLAZA SUITE 1 ROANOKE, VIRGINIA 24011 540.342.6001
ROANOKE • MARION

FLEET SERVICE CENTER
ROANOKE COUNTY
5253 Old Hollins Rd
Roanoke, VA 24019
IFB-0898

SPECTRUM DESIGN PROJECT NO. 06118

Michael A. Rakes
Professional Engineer

DATE: March 23, 2008
DESIGN ARCHITECT: WHH
PROJECT ARCHITECT: MAR
PROJECT ENGINEER: MF
CHECKED BY: MF
DRAWN BY: MF
REVISIONS: 1
ADDENDUM #1: 1

DATE: 4/1/08

SHEET TITLE

STORM DRAIN PROFILES

C201