
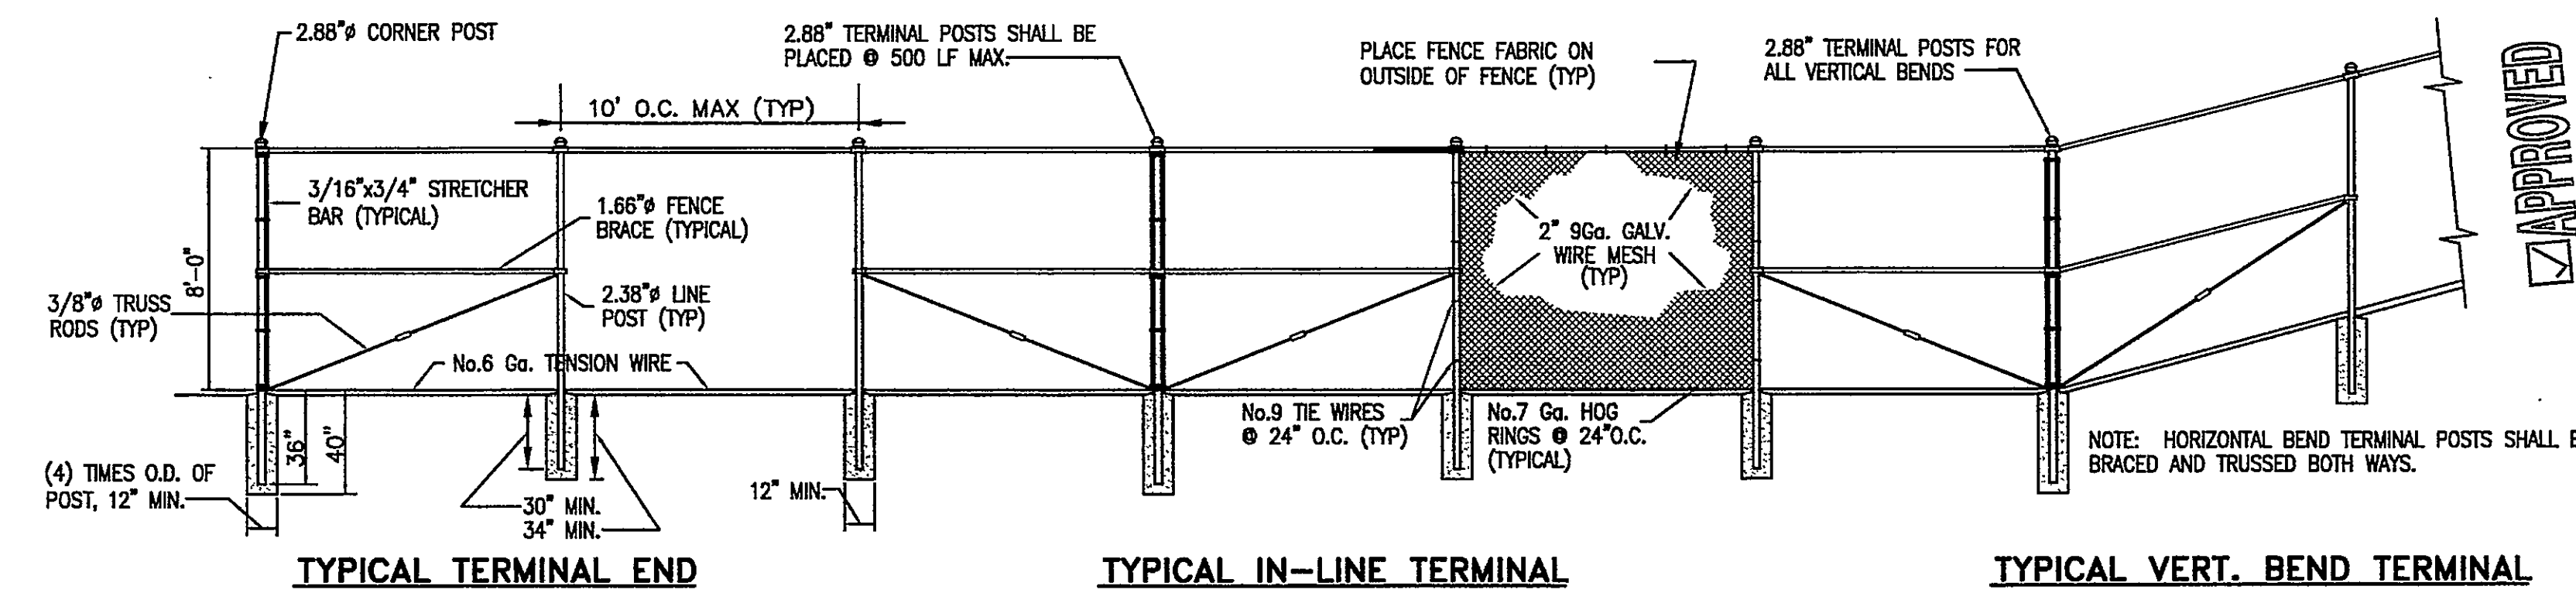
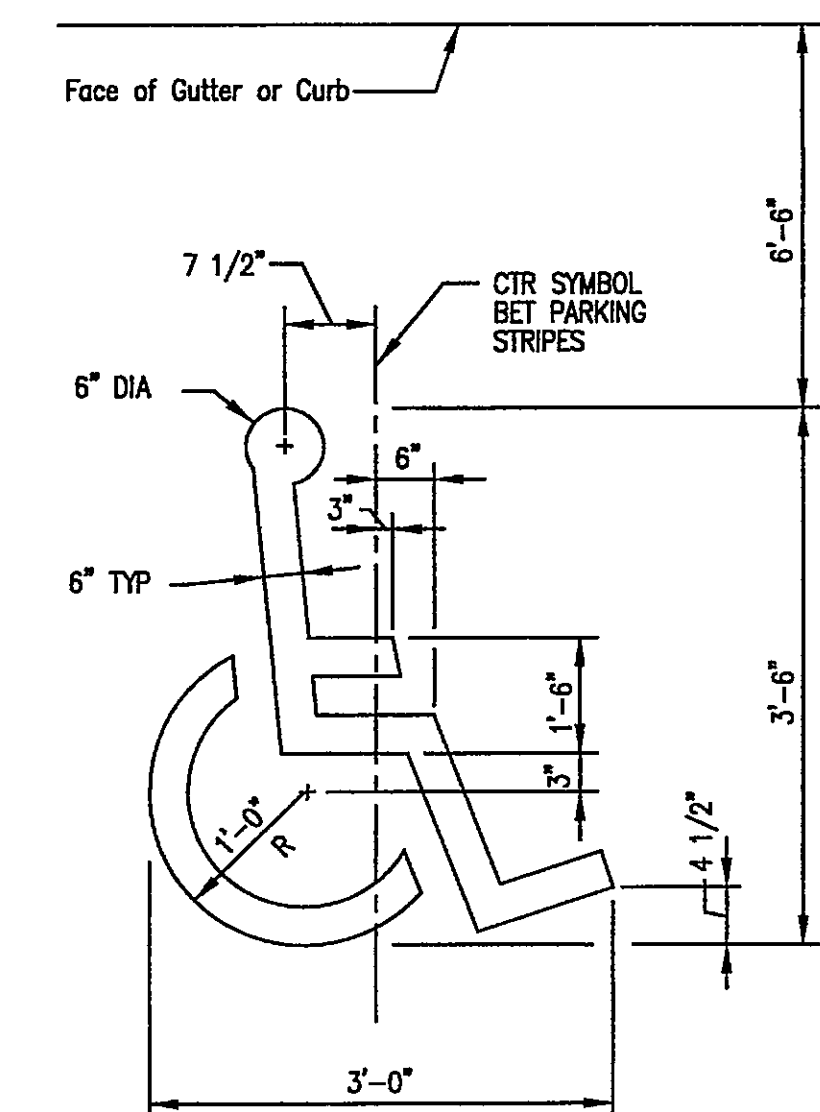
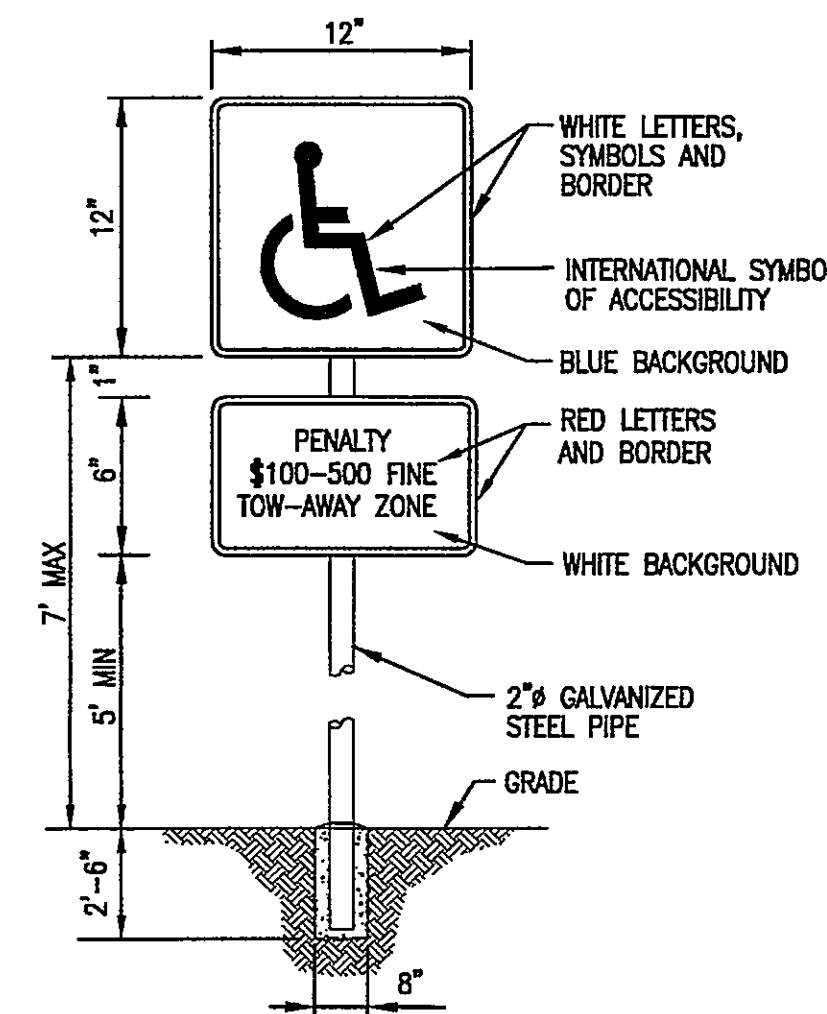
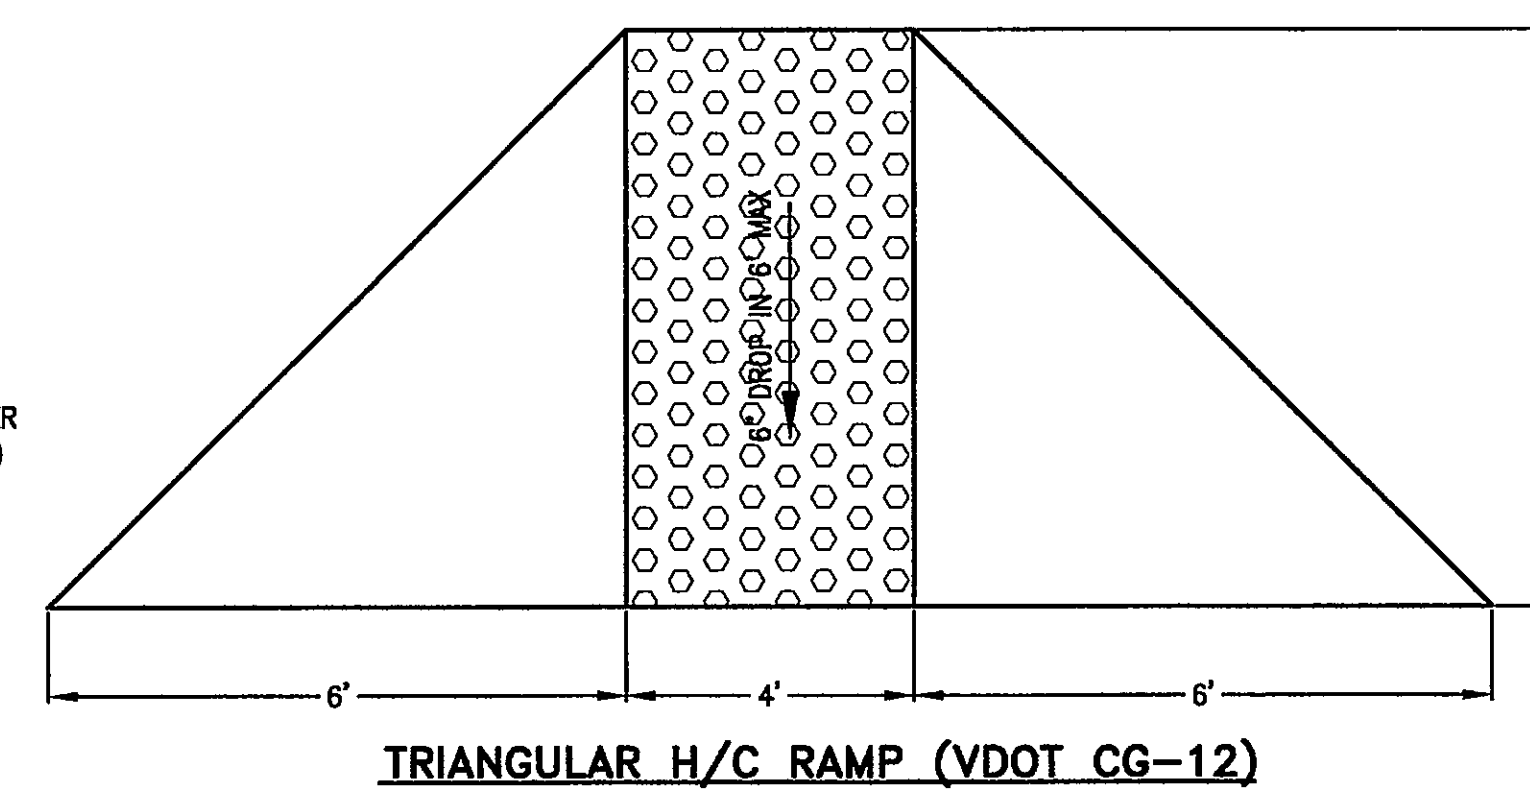
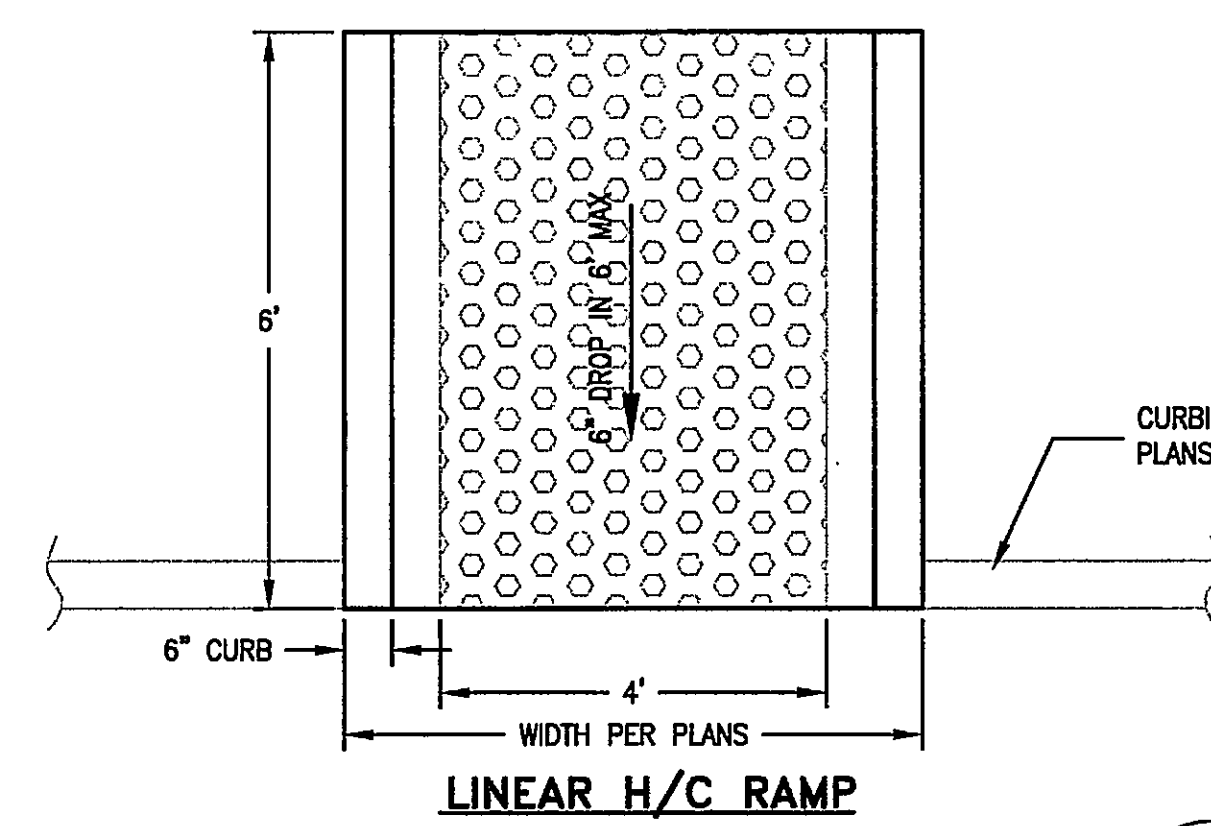
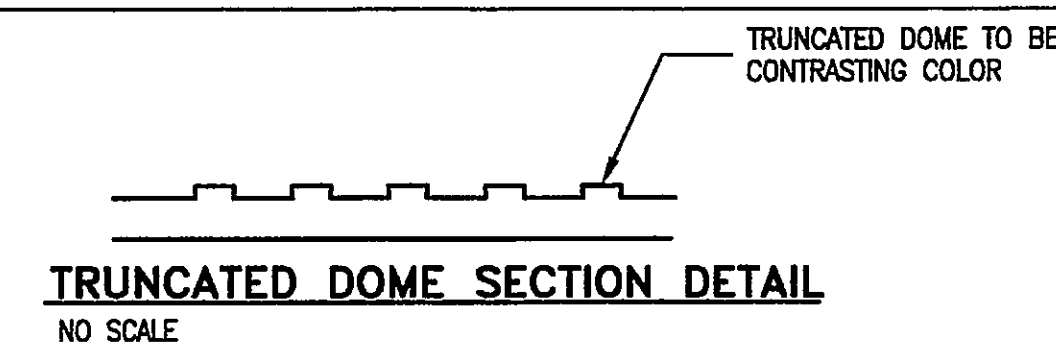
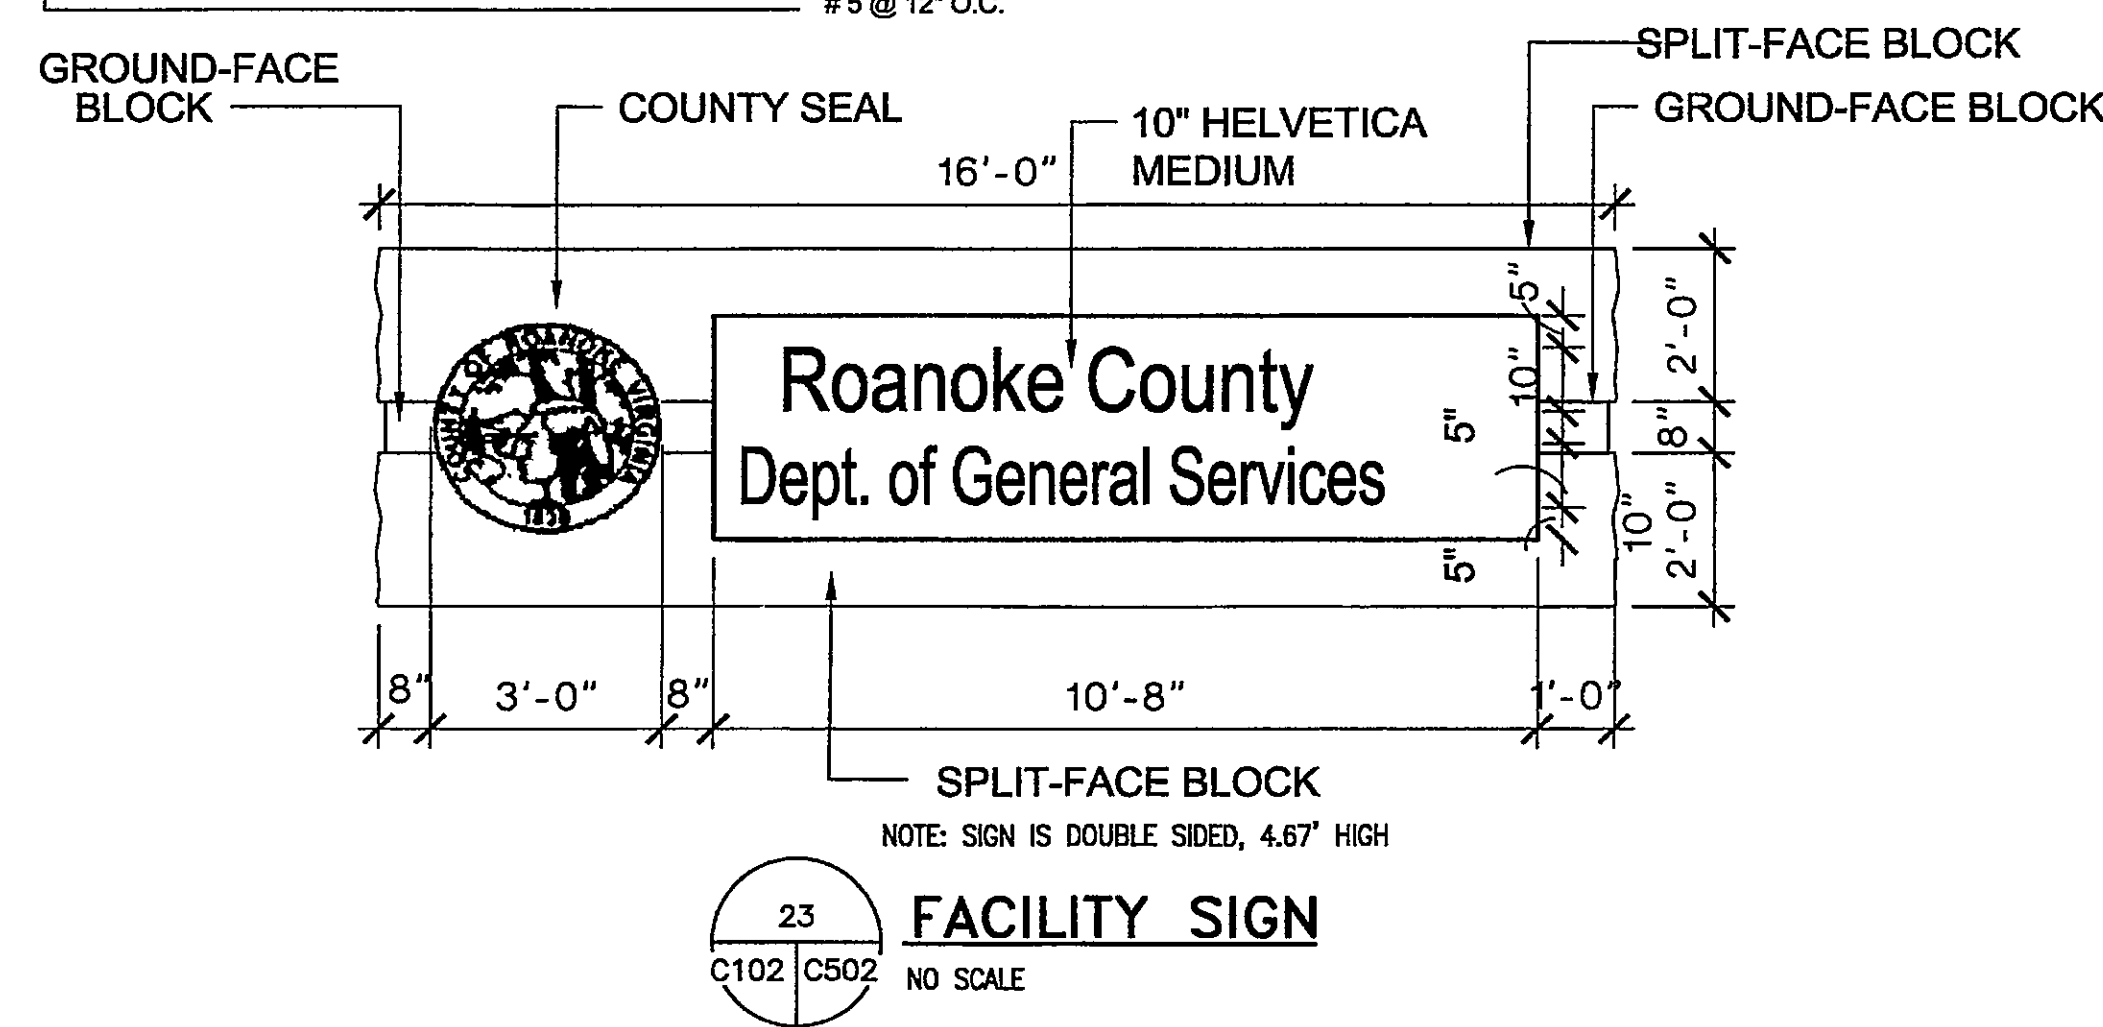
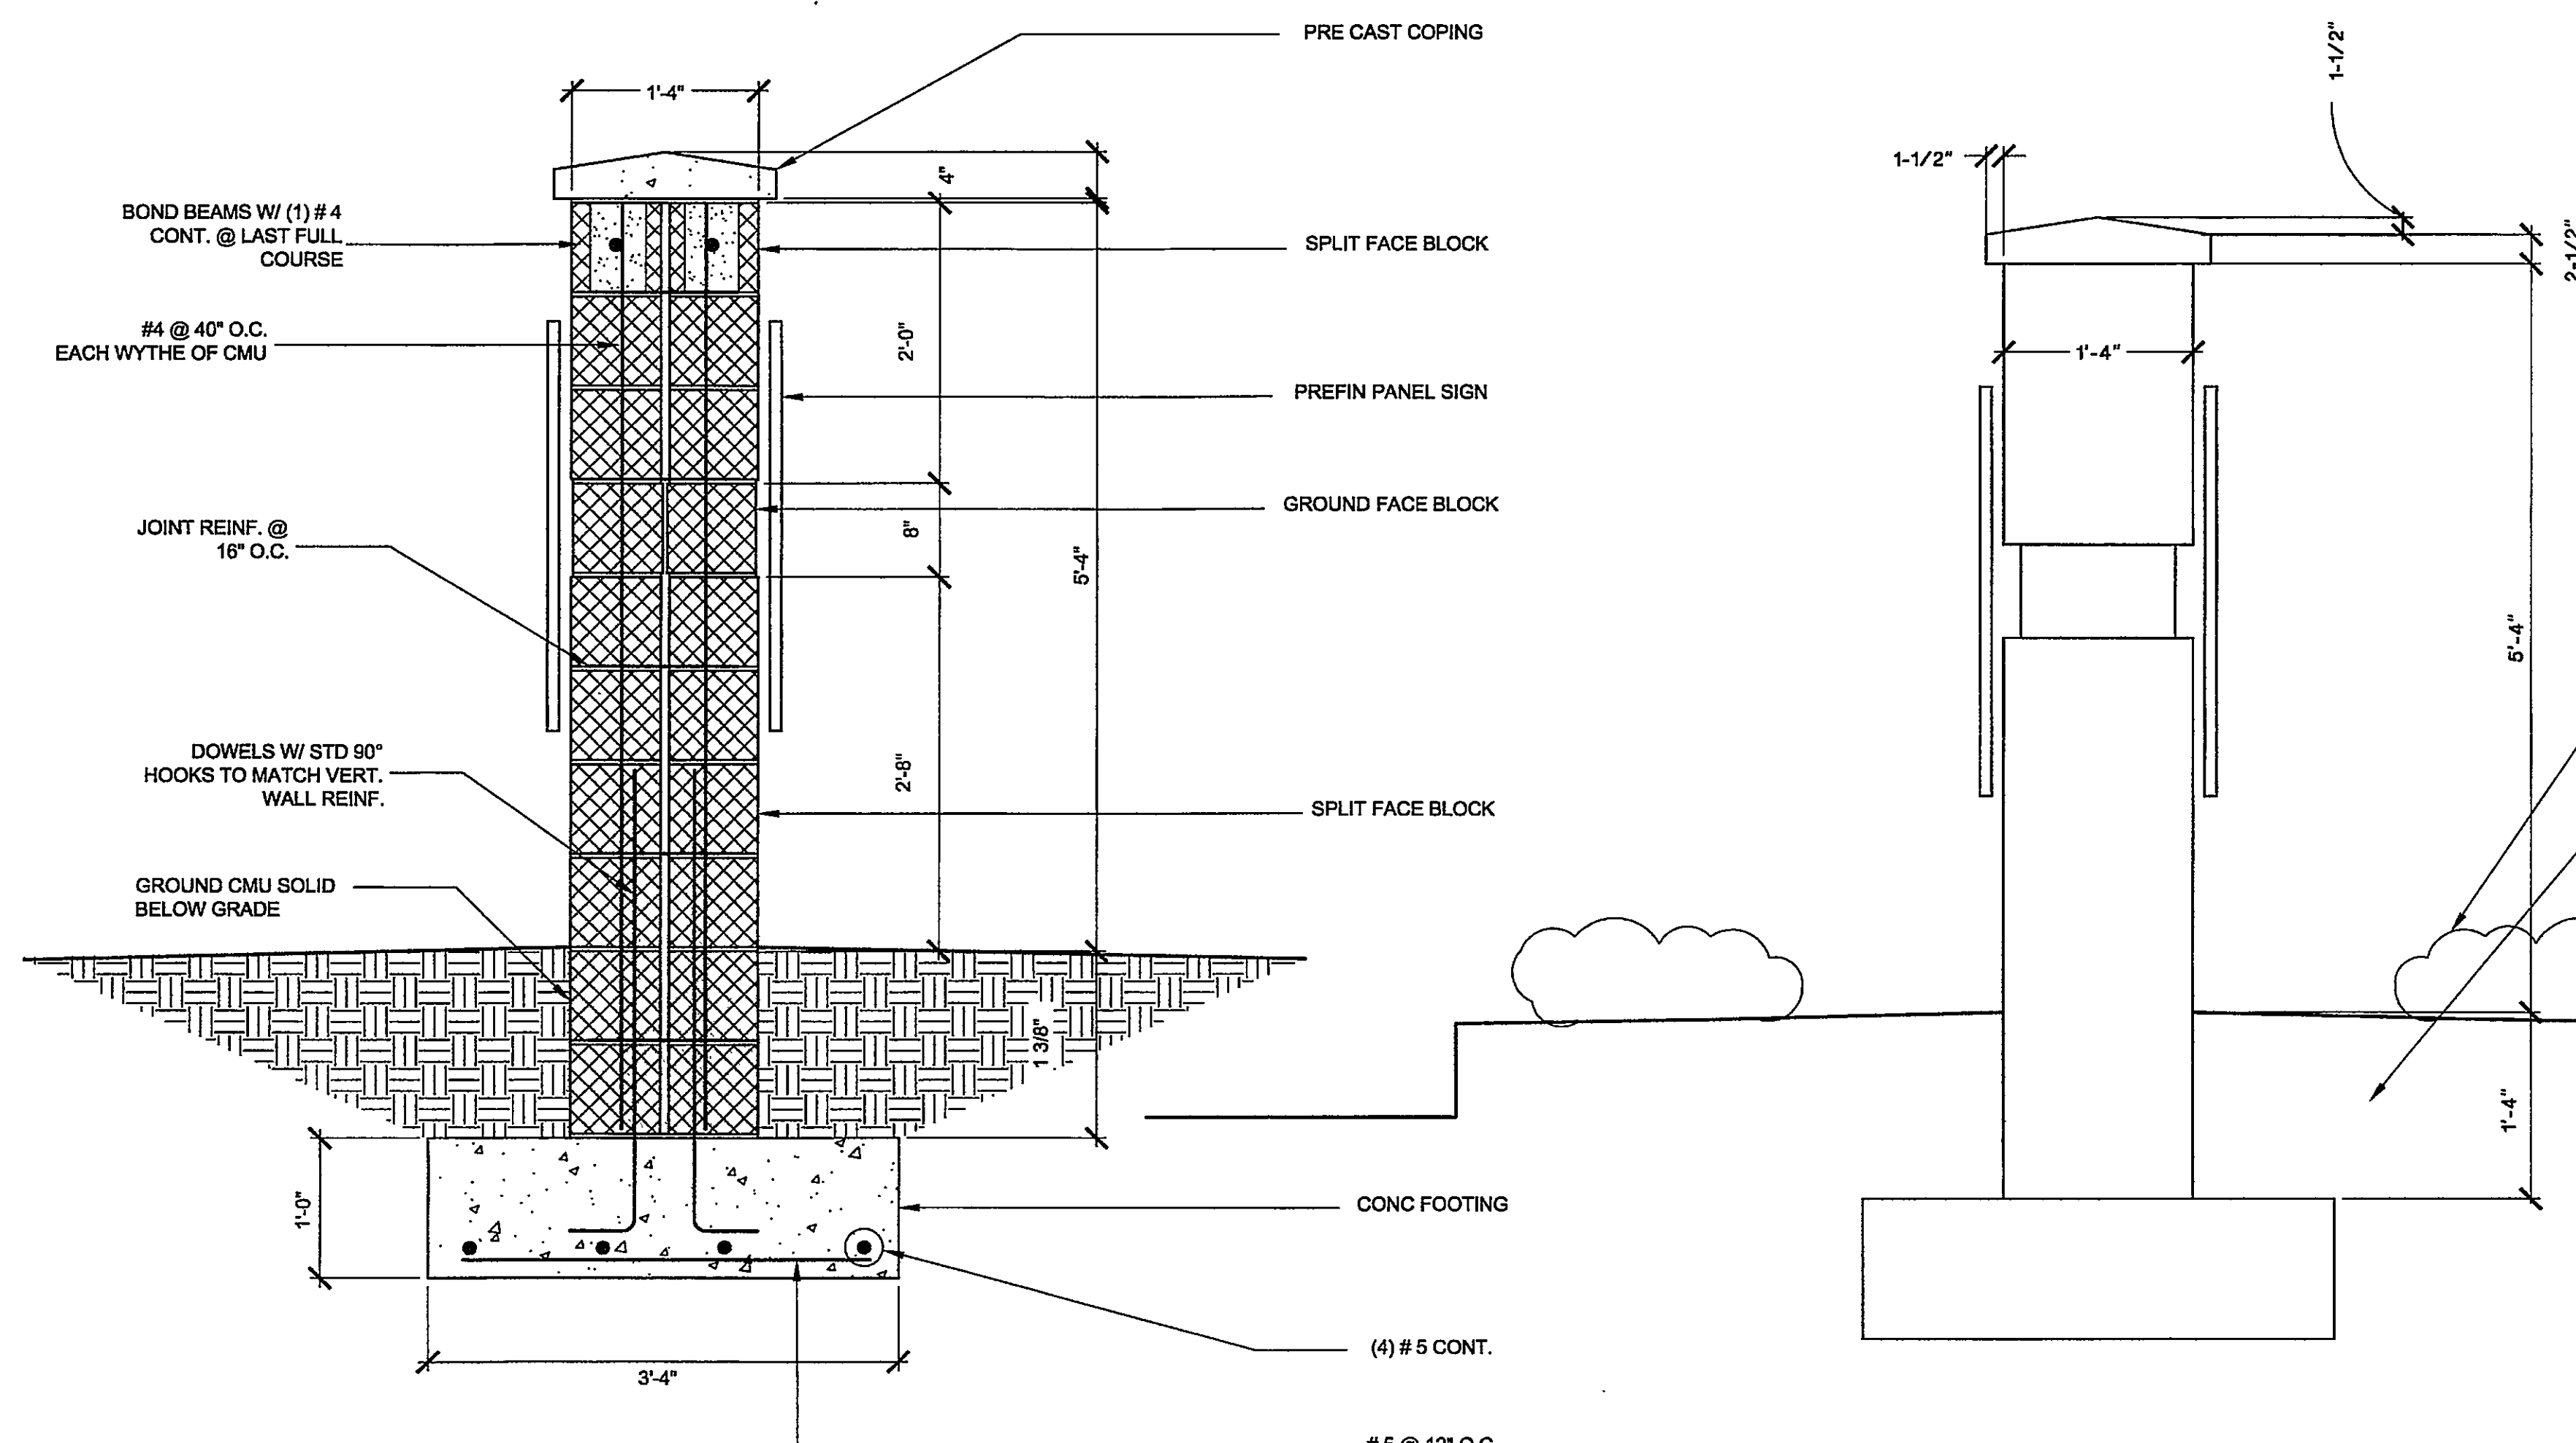


TYPICAL CORNER


TYPICAL MAN GATE

TYPICAL VEHICULAR GATE

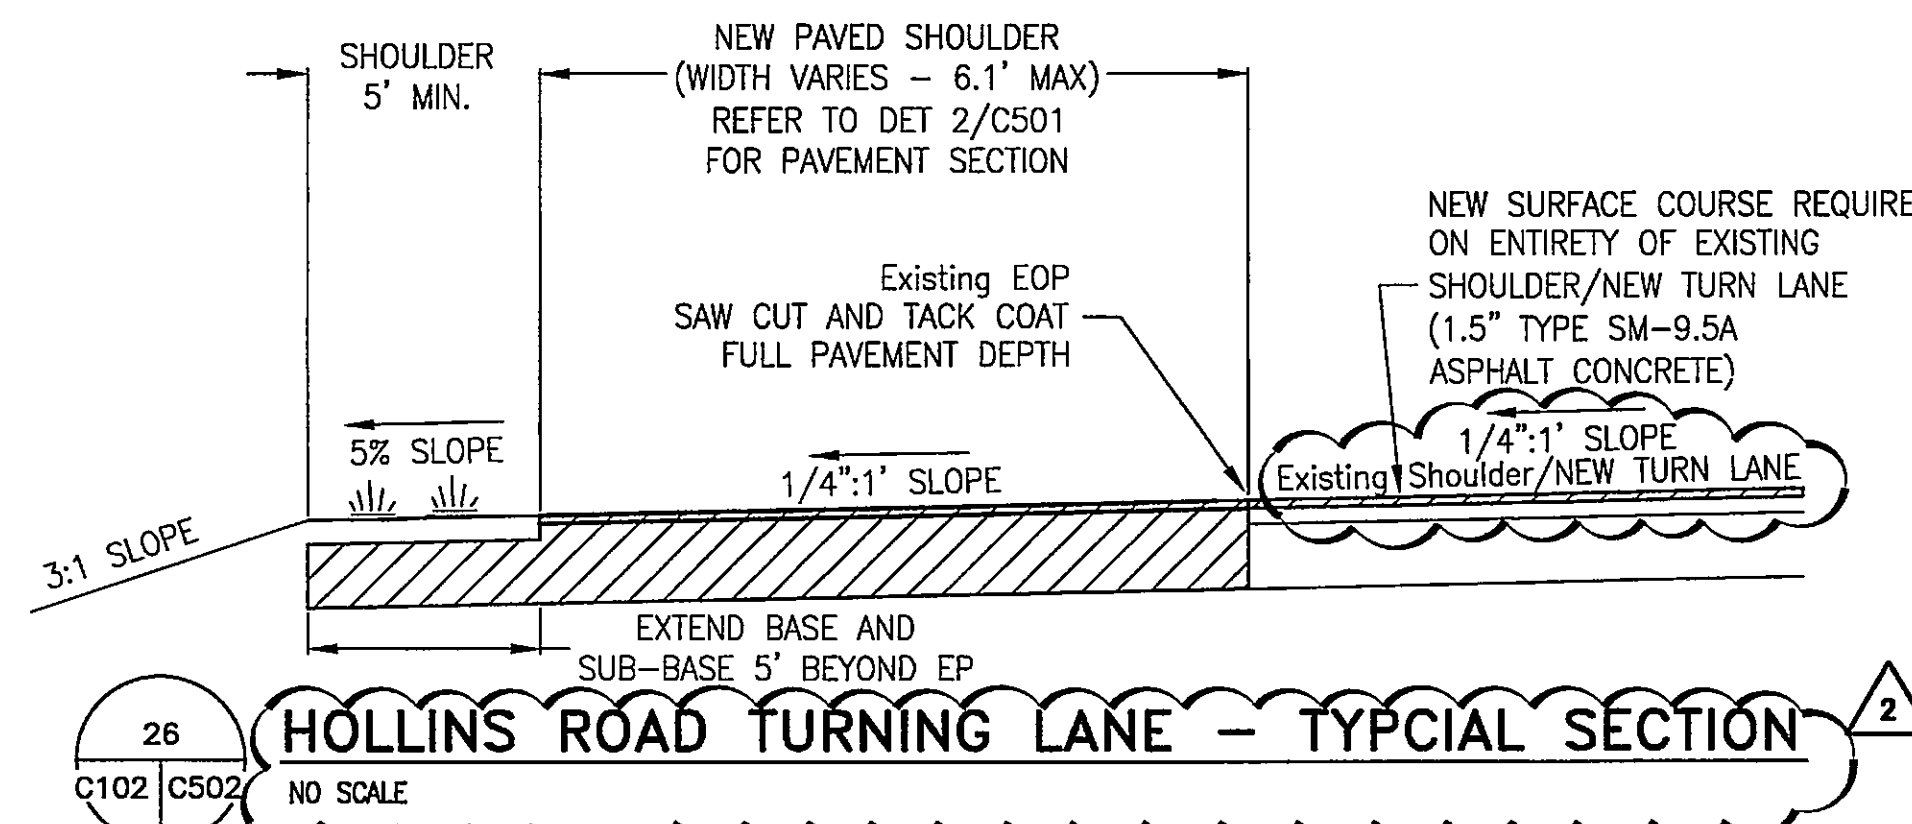

KEY PLAN

GENERAL NOTES

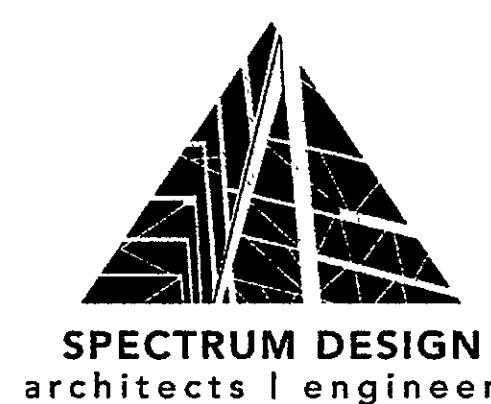

10 CHURCH AVE SE, PLAZA SUITE 1 ROANOKE, VIRGINIA 24011 540.342.6001
ROANOKE • MARION

FLEET SERVICE CENTER
ROANOKE COUNTY
5253 Old Hollins Rd
Roanoke, VA 24019
IFB-0898

SPECTRUM DESIGN PROJECT NO. 06118

DATE: March 23, 2008
DESIGN ARCHITECT: WWH
PROJECT ARCHITECT: MF
CHECKED BY: MF
DRAWN BY: MF
REVISIONS: 1
ADDENDUM #1: 1
VDOT COMMENTS: 5/5/08

SHEET TITLE
CONSTRUCTION DETAILS

C502