

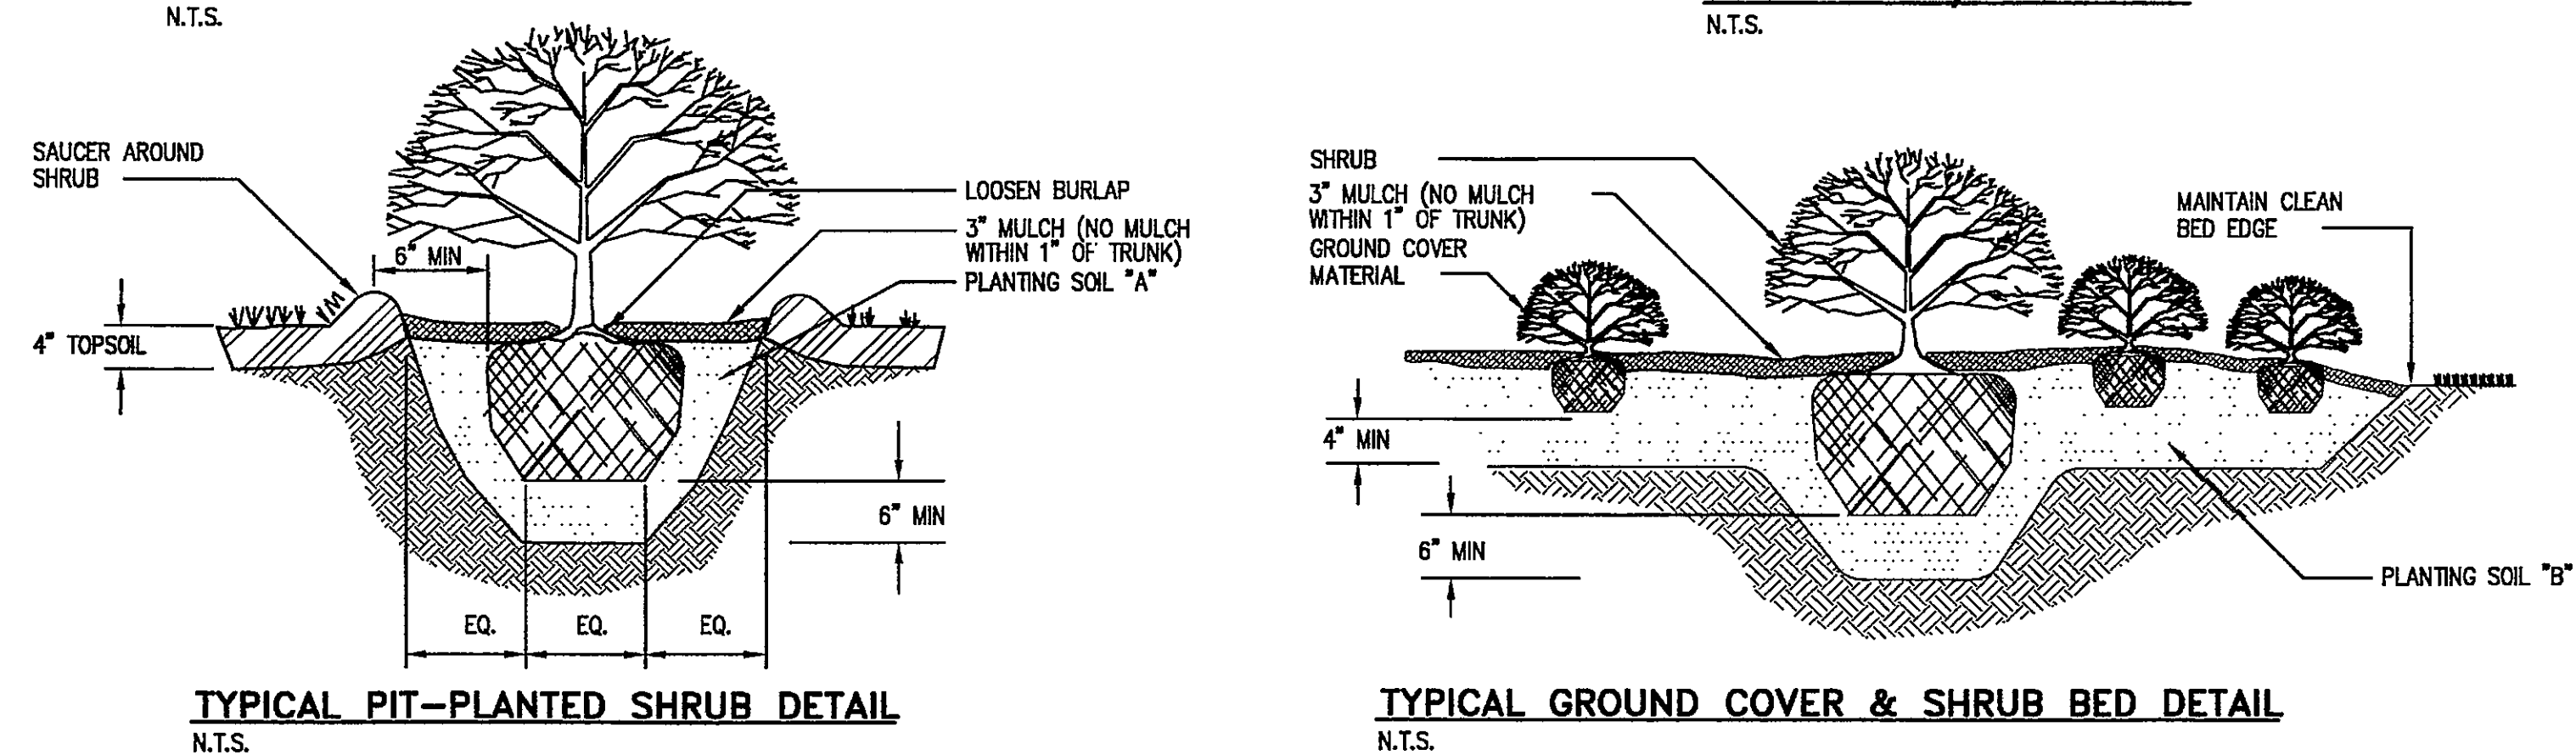


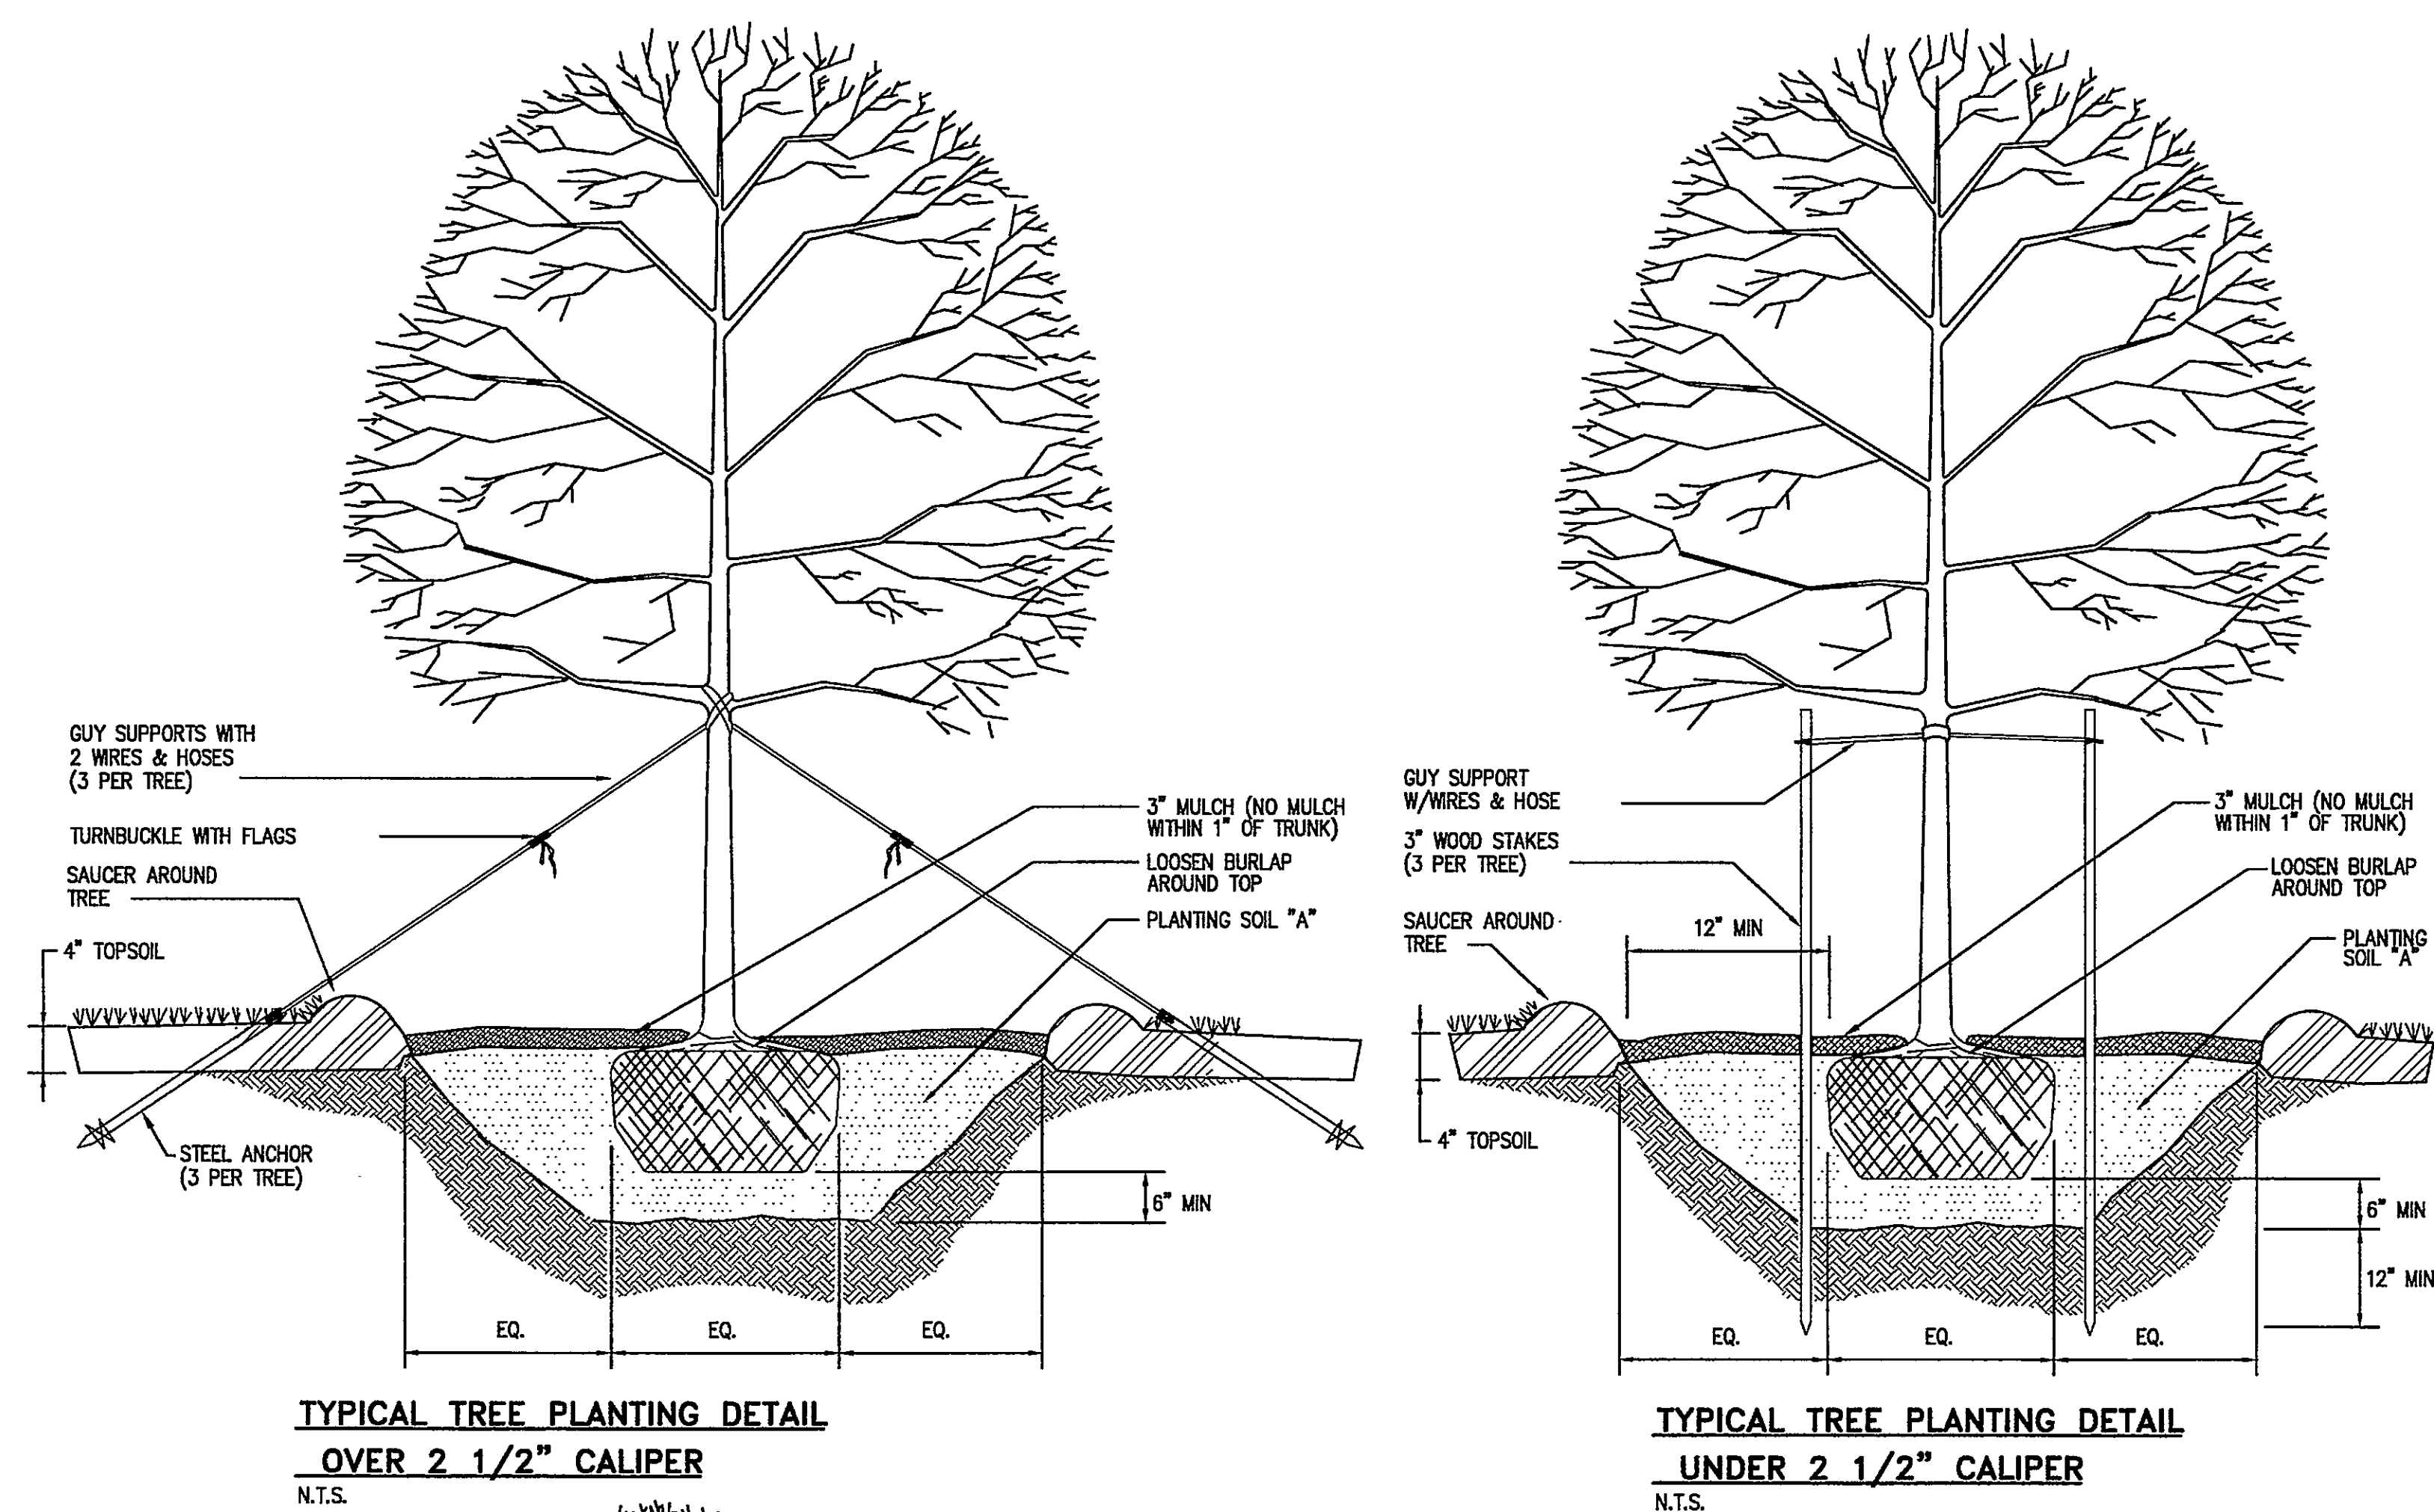


TYPICAL PLANTING DETAILS

NO SCALE

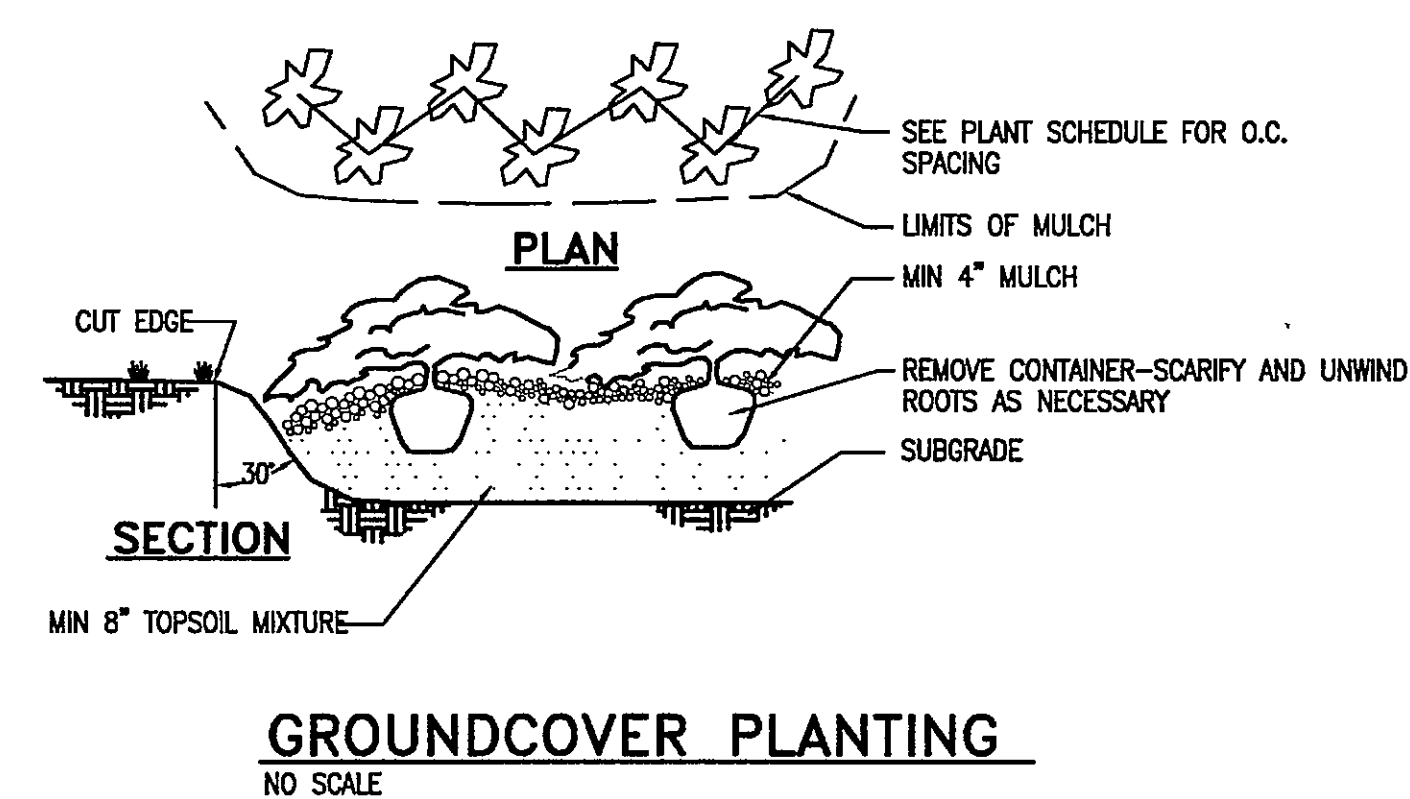


APPROVED

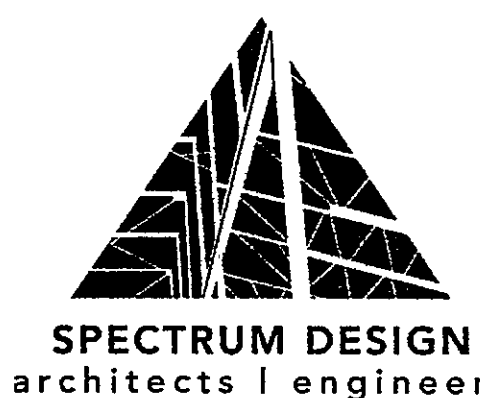

10 CHURCH AVE SE, PLAZA SUITE 1 ROANOKE, VIRGINIA 24011 540.342.6001
ROANOKE • MARION

**FLEET SERVICE
CENTER**
ROANOKE COUNTY
5253 Old Hollins Rd
Roanoke, VA 24019
IFB-0898

SPECTRUM DESIGN PROJECT NO. 08118

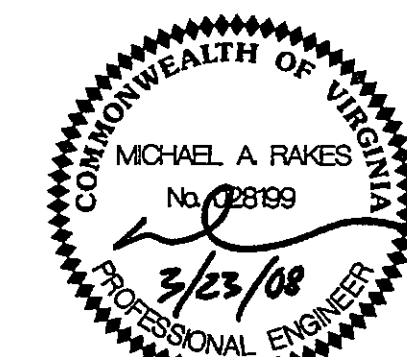

DATE: March 23, 2008
DESIGN ARCHITECT: WWH
PROJECT ARCHITECT: MAR
CHECKED BY: MF
DRAWN BY: MF
REVISIONS: NUMBER DATE

SHEET TITLE
**LANDSCAPING
DETAILS**

L501