


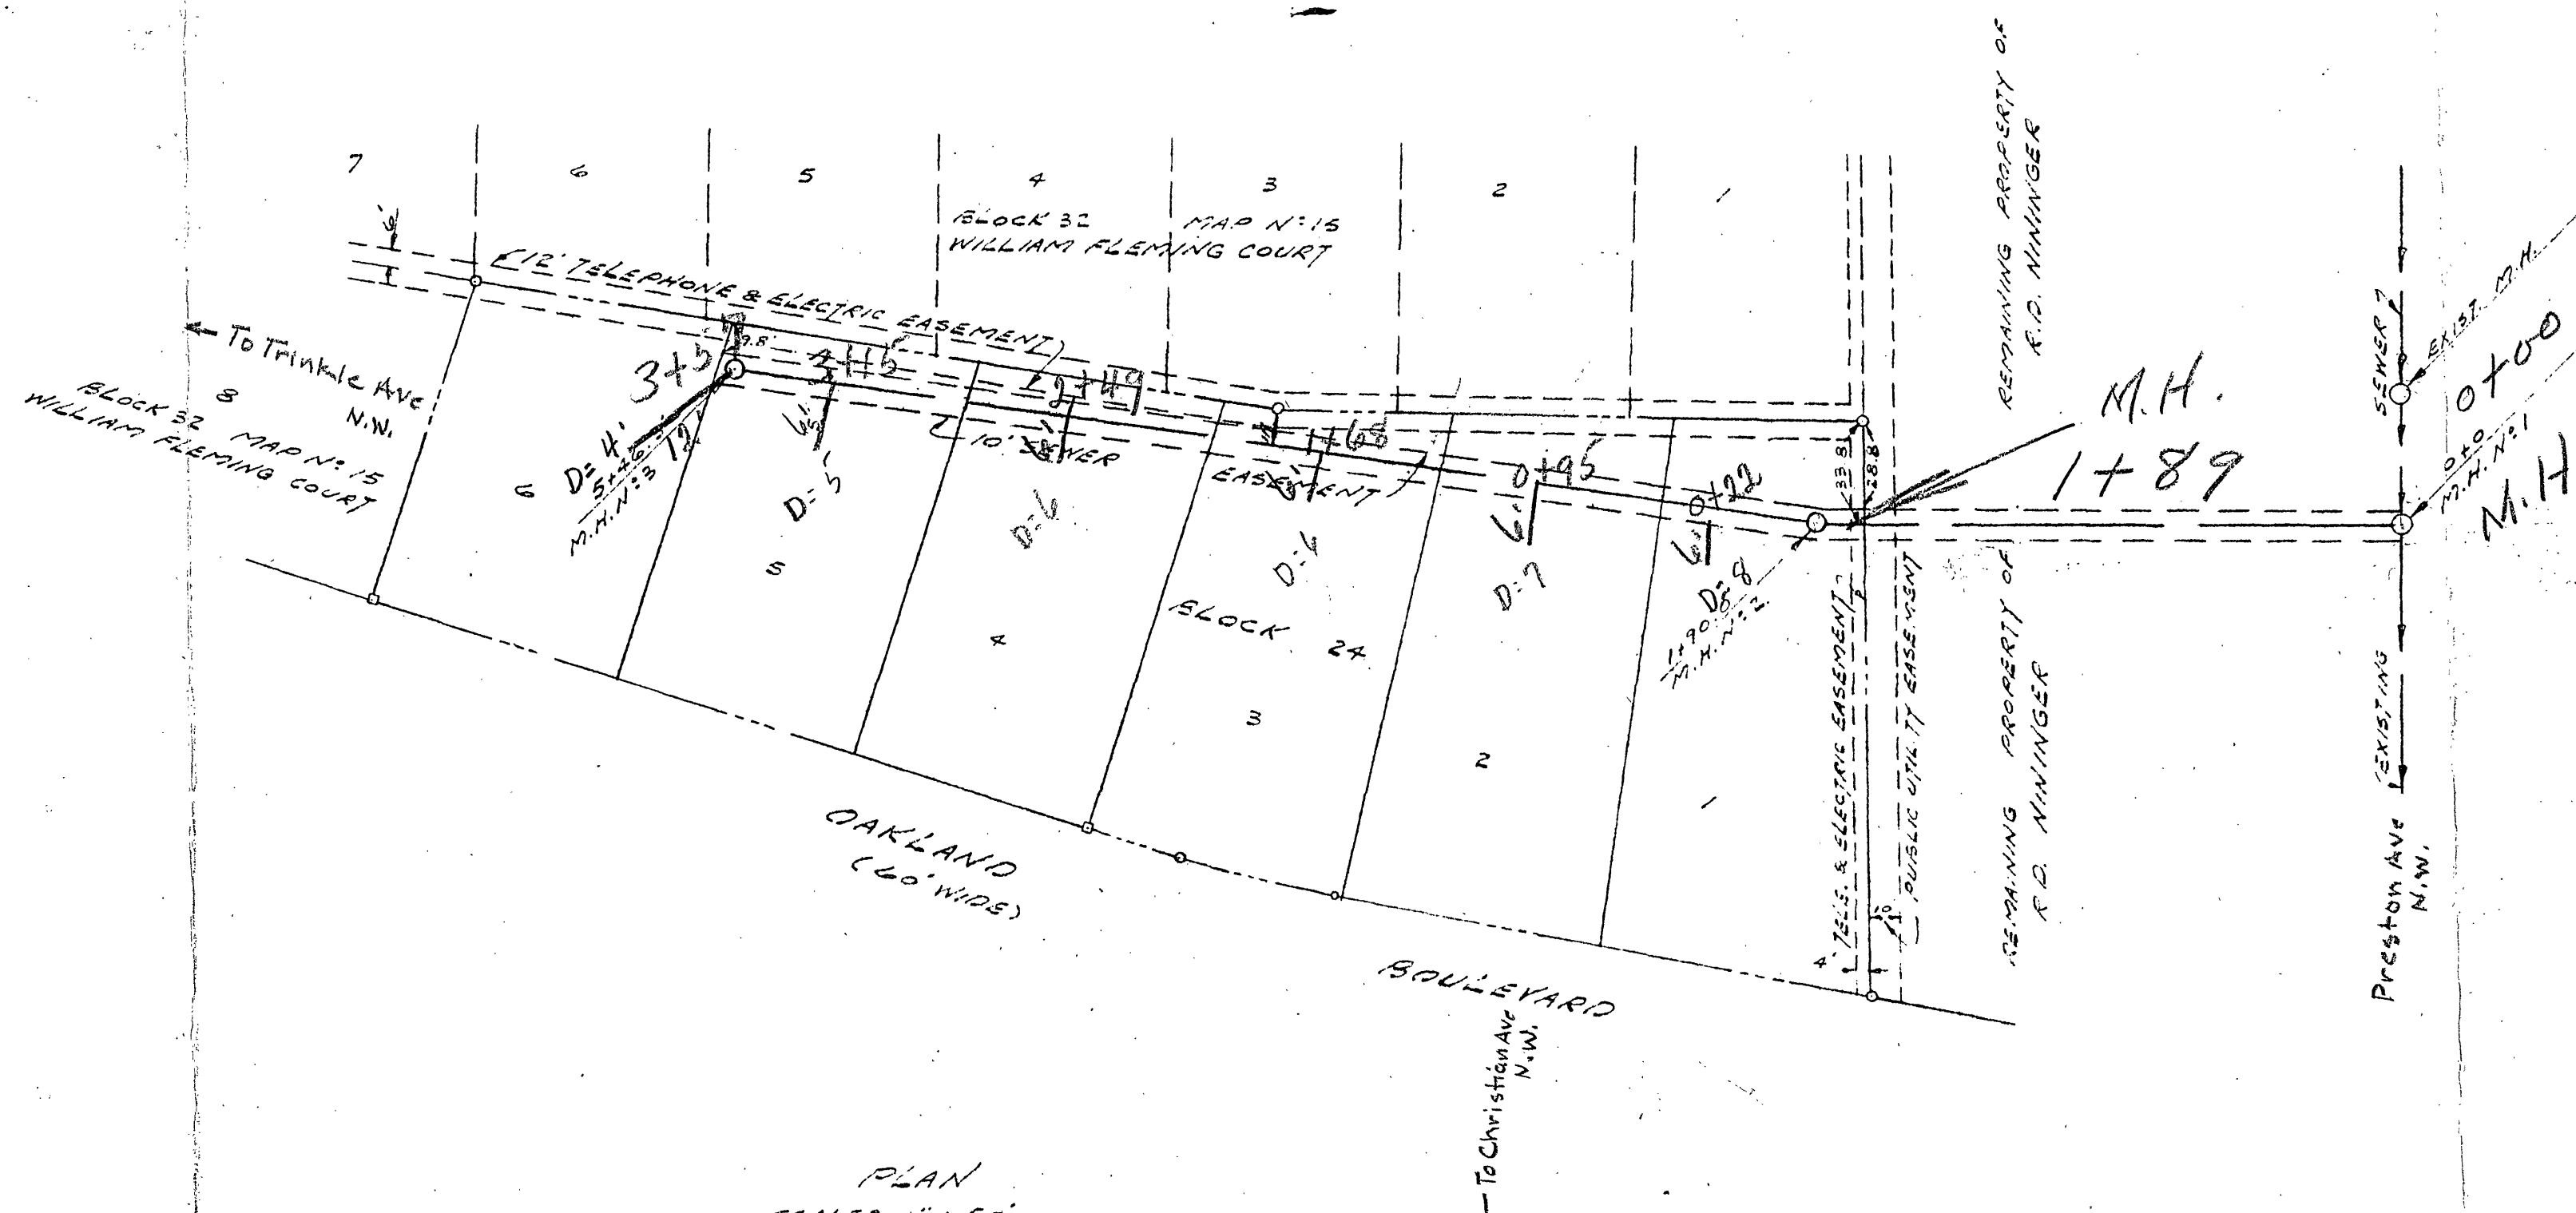

Jake Summers

APPROVED:



DATE: 4-26-68

AGENT FOR ROANOKE CITY PLANNING COMMISSION

WILLIAM F. CLARK DATE: 4-29-68

CITY ENGINEER OF ROANOKE, VIRGINIA

NOTE: SEWER TO BE CONSTRUCTED ACCORDING TO STANDARDS AND SPECIFICATIONS OF THE CITY OF ROANOKE.

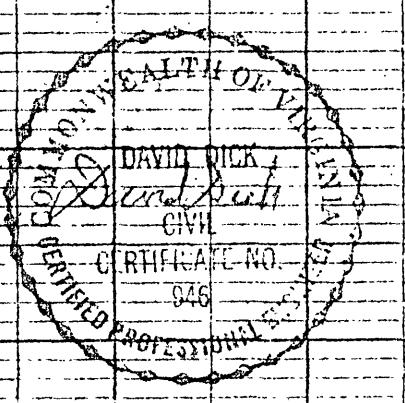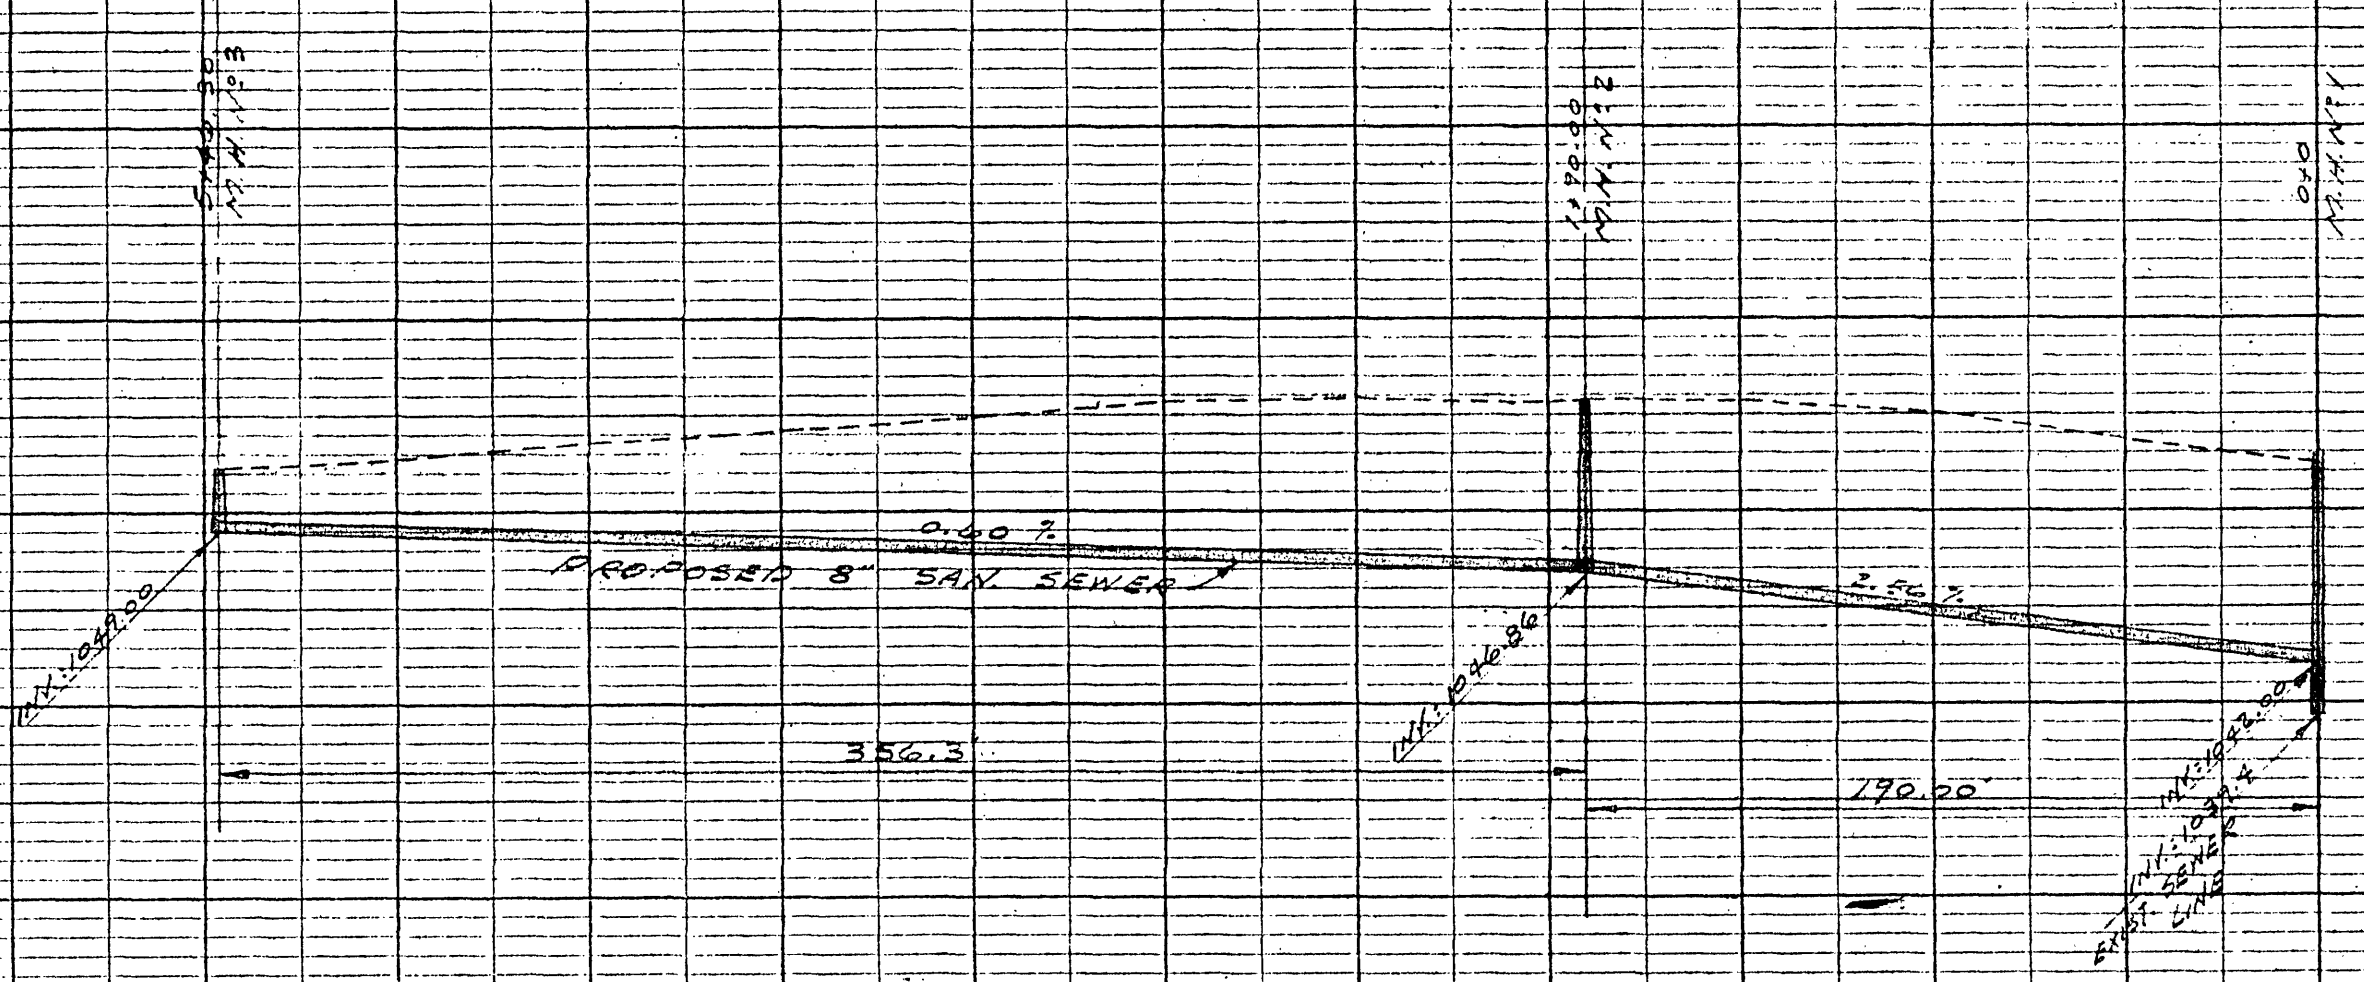

PLAN & PROFILE
PROPOSED SEWER
FLEMING OAKS SECTION 12
PROPERTY OF
R.D. MININGER, JR.
ROANOKE, VIRGINIA
BY PAUL FICK & HARRY A. HALL
APR 15, 1968