
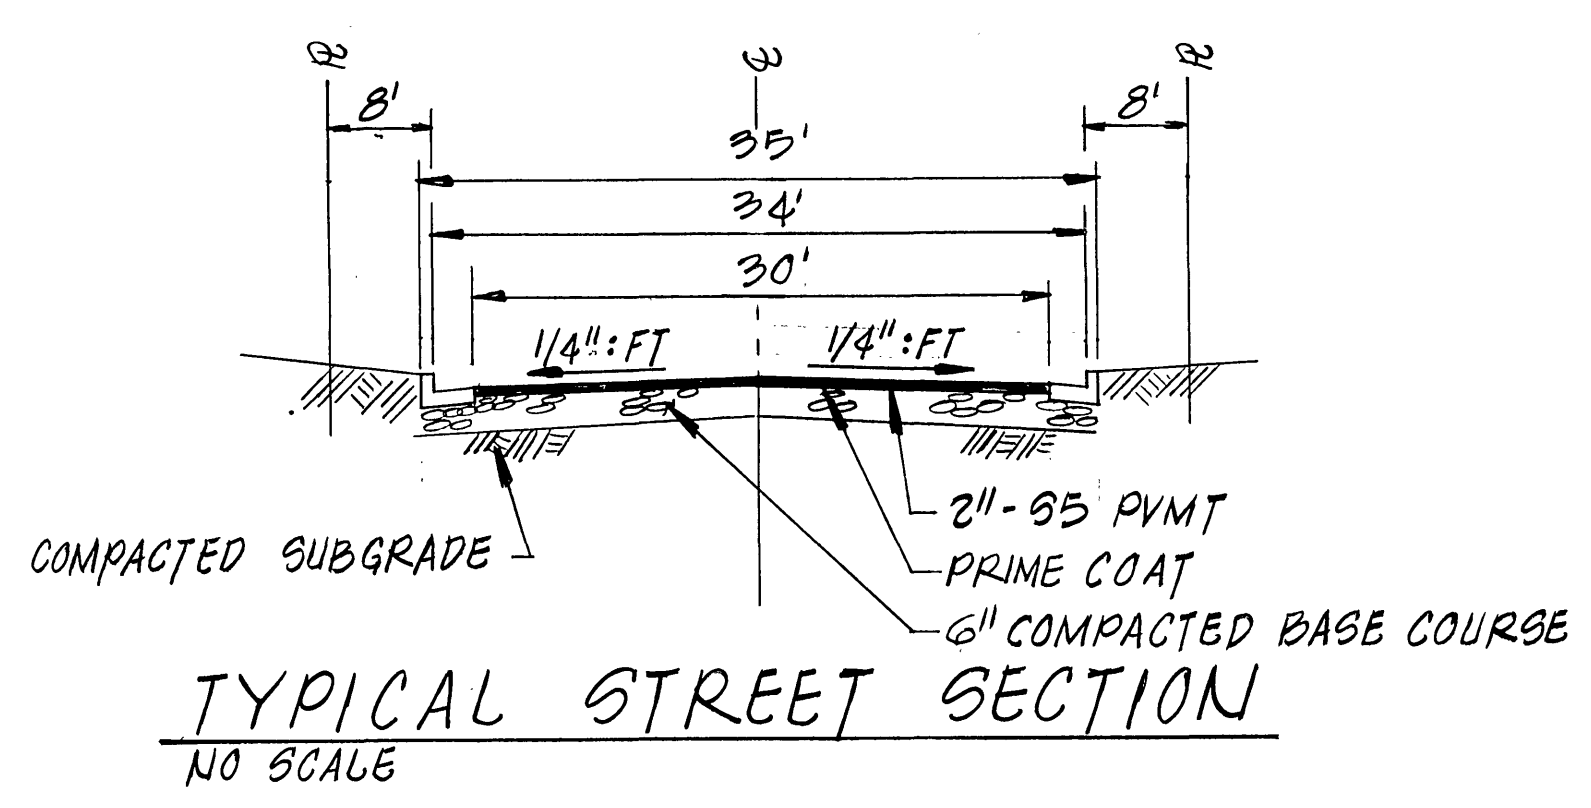
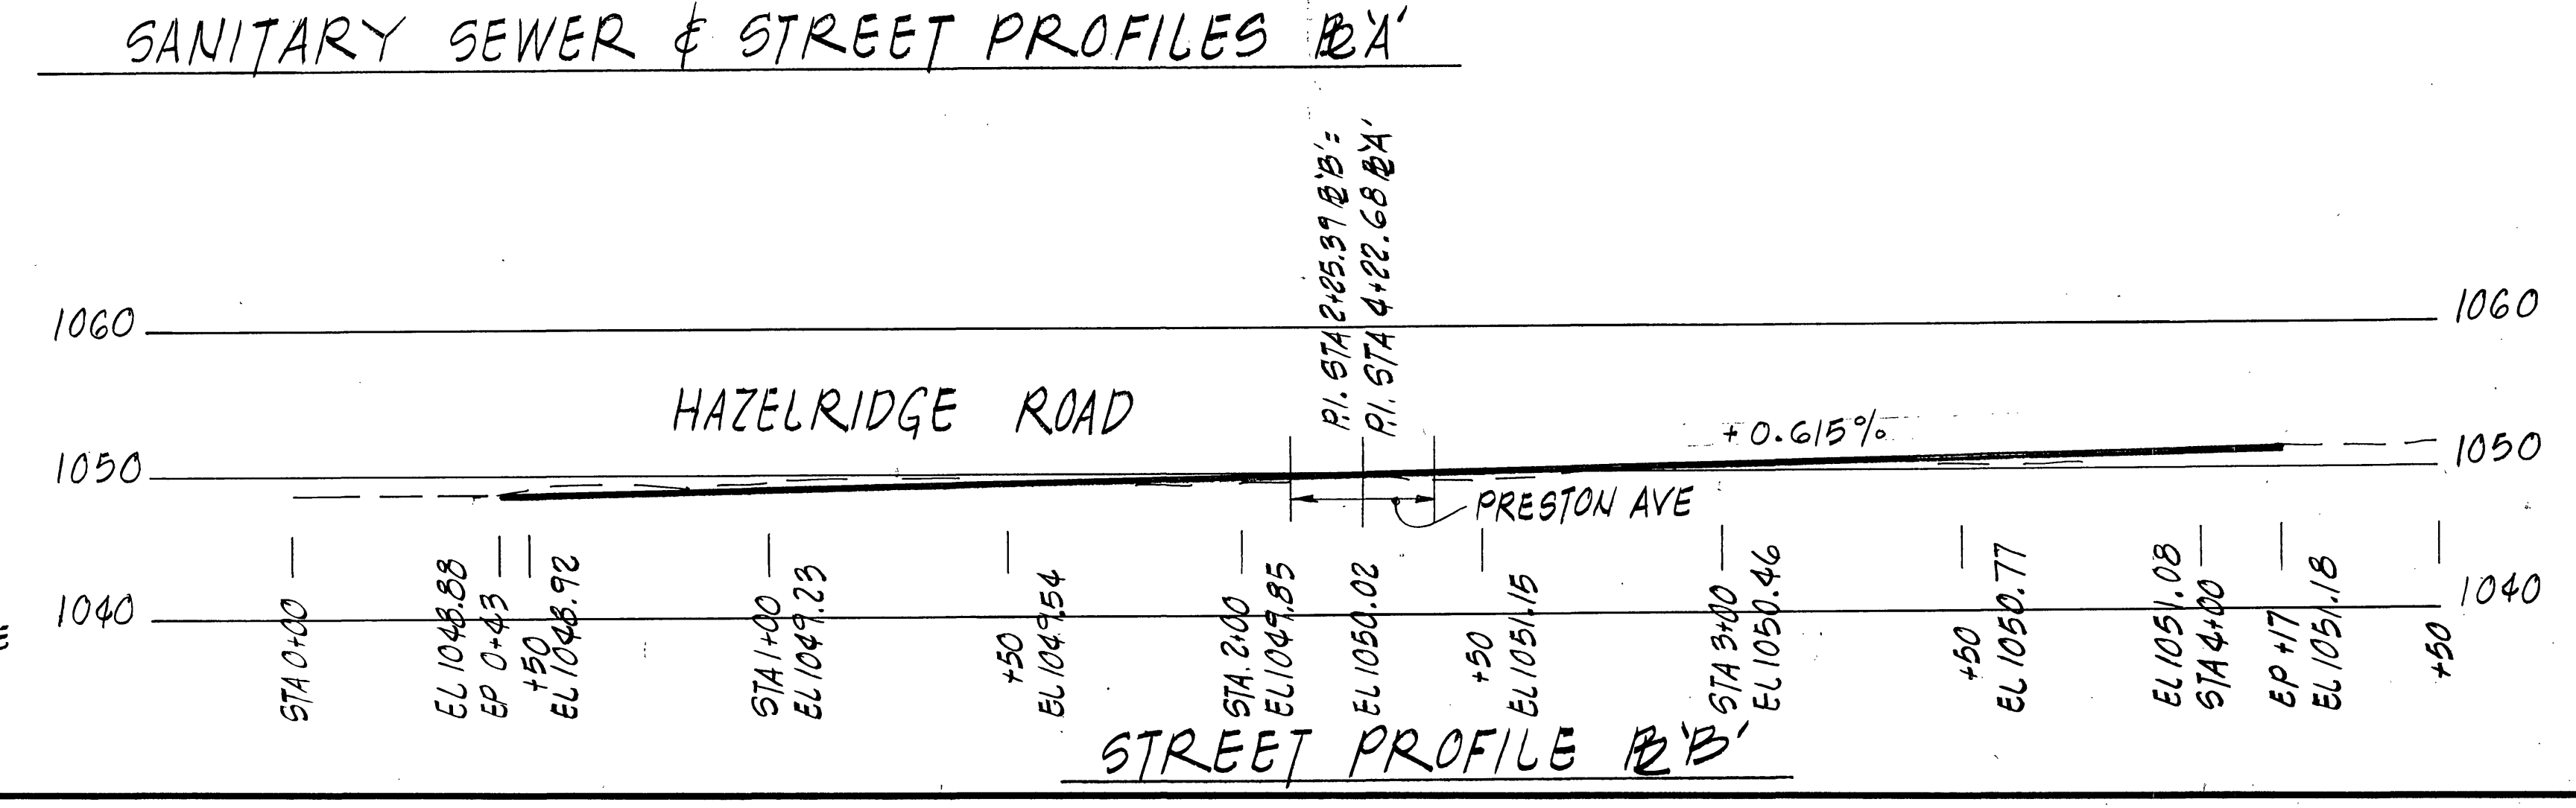
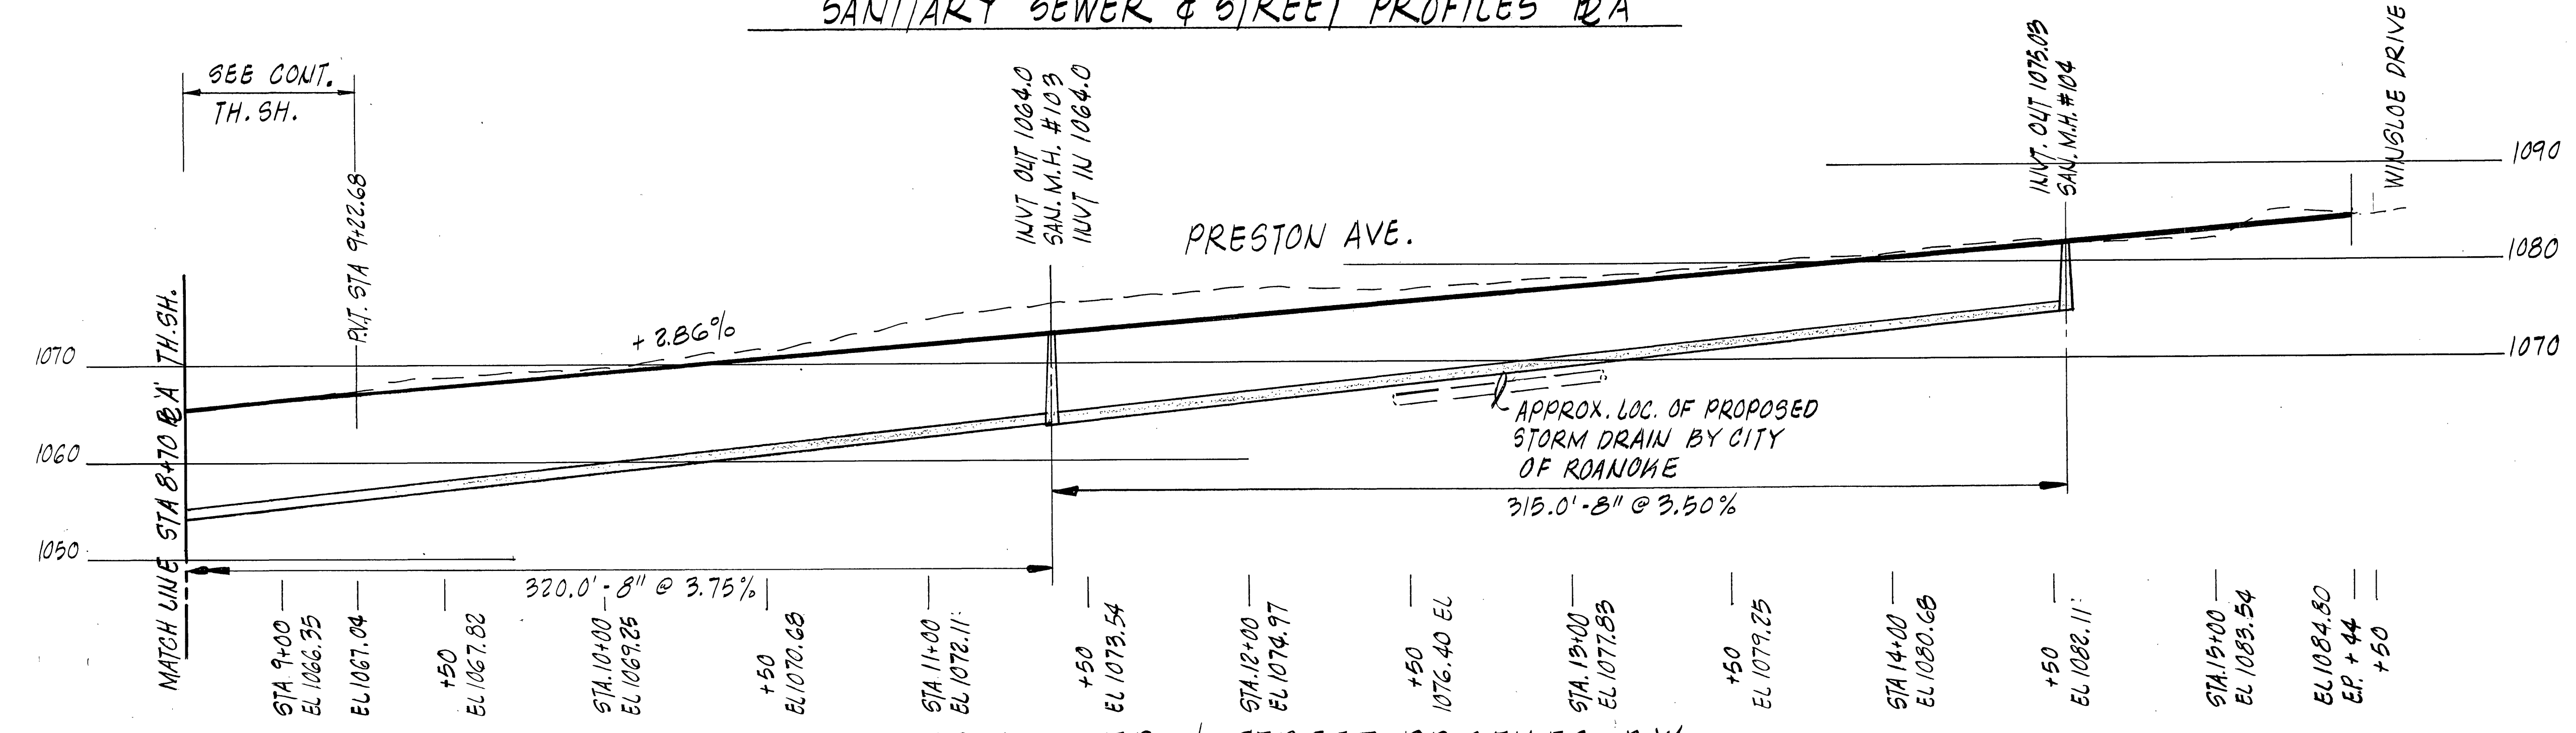


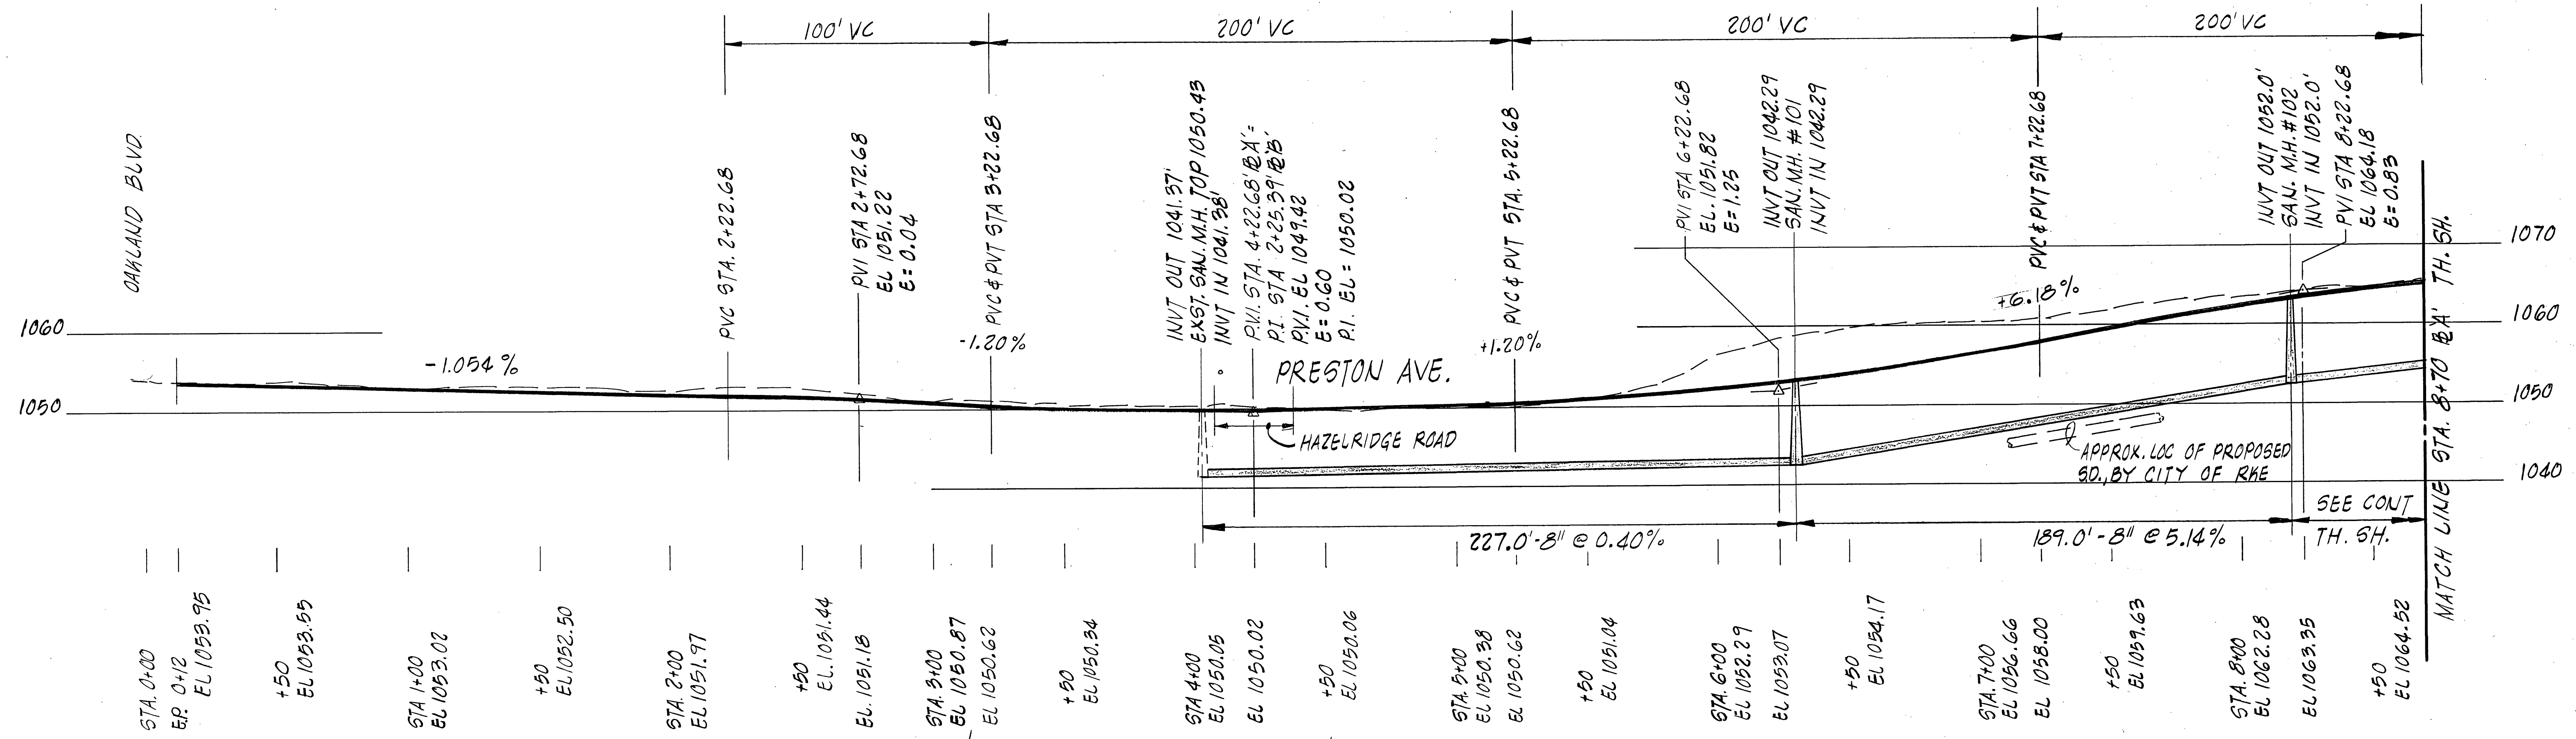

SCALE: HORIZ. 1" = 30'
VERT. 1" = 10'

REVISION	DATE	DESCRIPTION	BY	APP.
DESIGNED		FLEMING OAKS		
DRAWN		SECTION 12A		
CHECKED		PROFILES		
APPROVED		STREET & SANITARY SEWER		
SUBMITTED				
		SCALE: NOTED	COMM 521	
		DATE: MAR 85	SHEET 9	

Mattern & Craig
CONSULTING ENGINEERS