


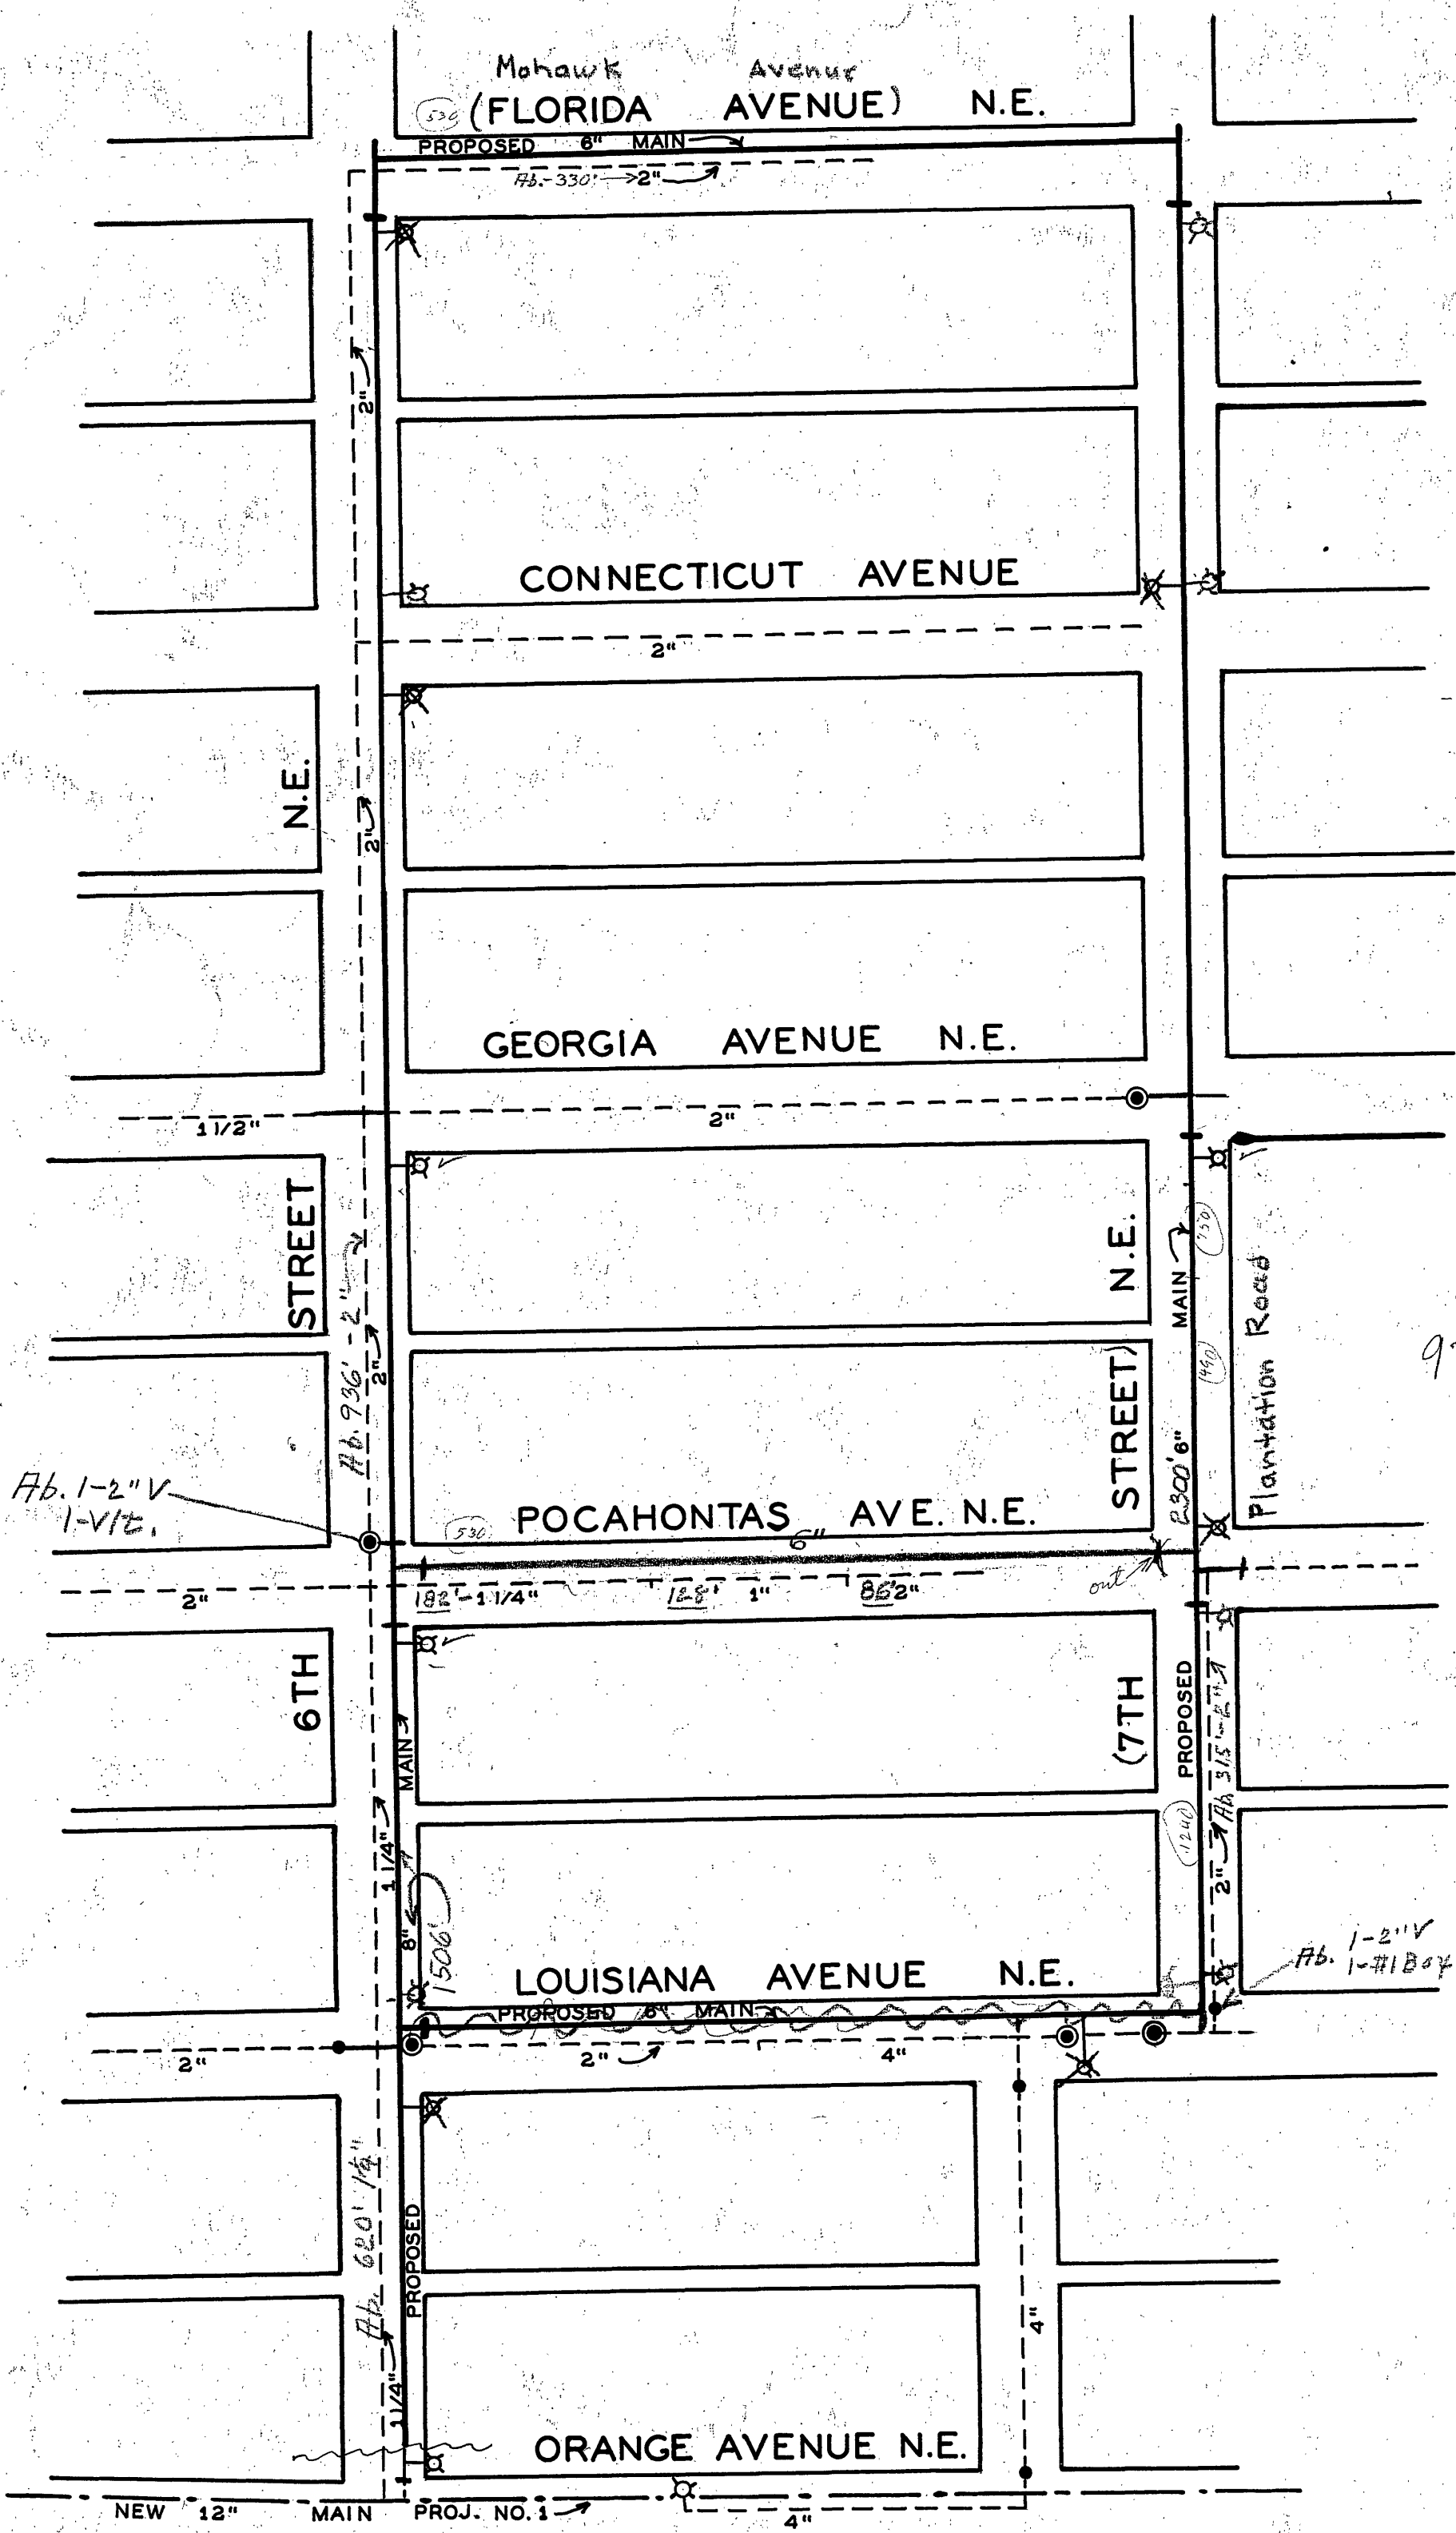

1200
930
520
2250.6
g l y t e

Ab. 1-2" V
1-#1 Box

1500.8

On Quad Map.
On Dist Map.
Completed 11-14-52

WATER DEPARTMENT
CITY OF ROANOKE, VA.
CONSTRUCTION PLAN
FLORIDA AVENUE
6TH & 7TH ST. N.E.
SCALE: 1" = 100'
DRAWN BY E.L.A. APRIL, 11, 1952
52-27