




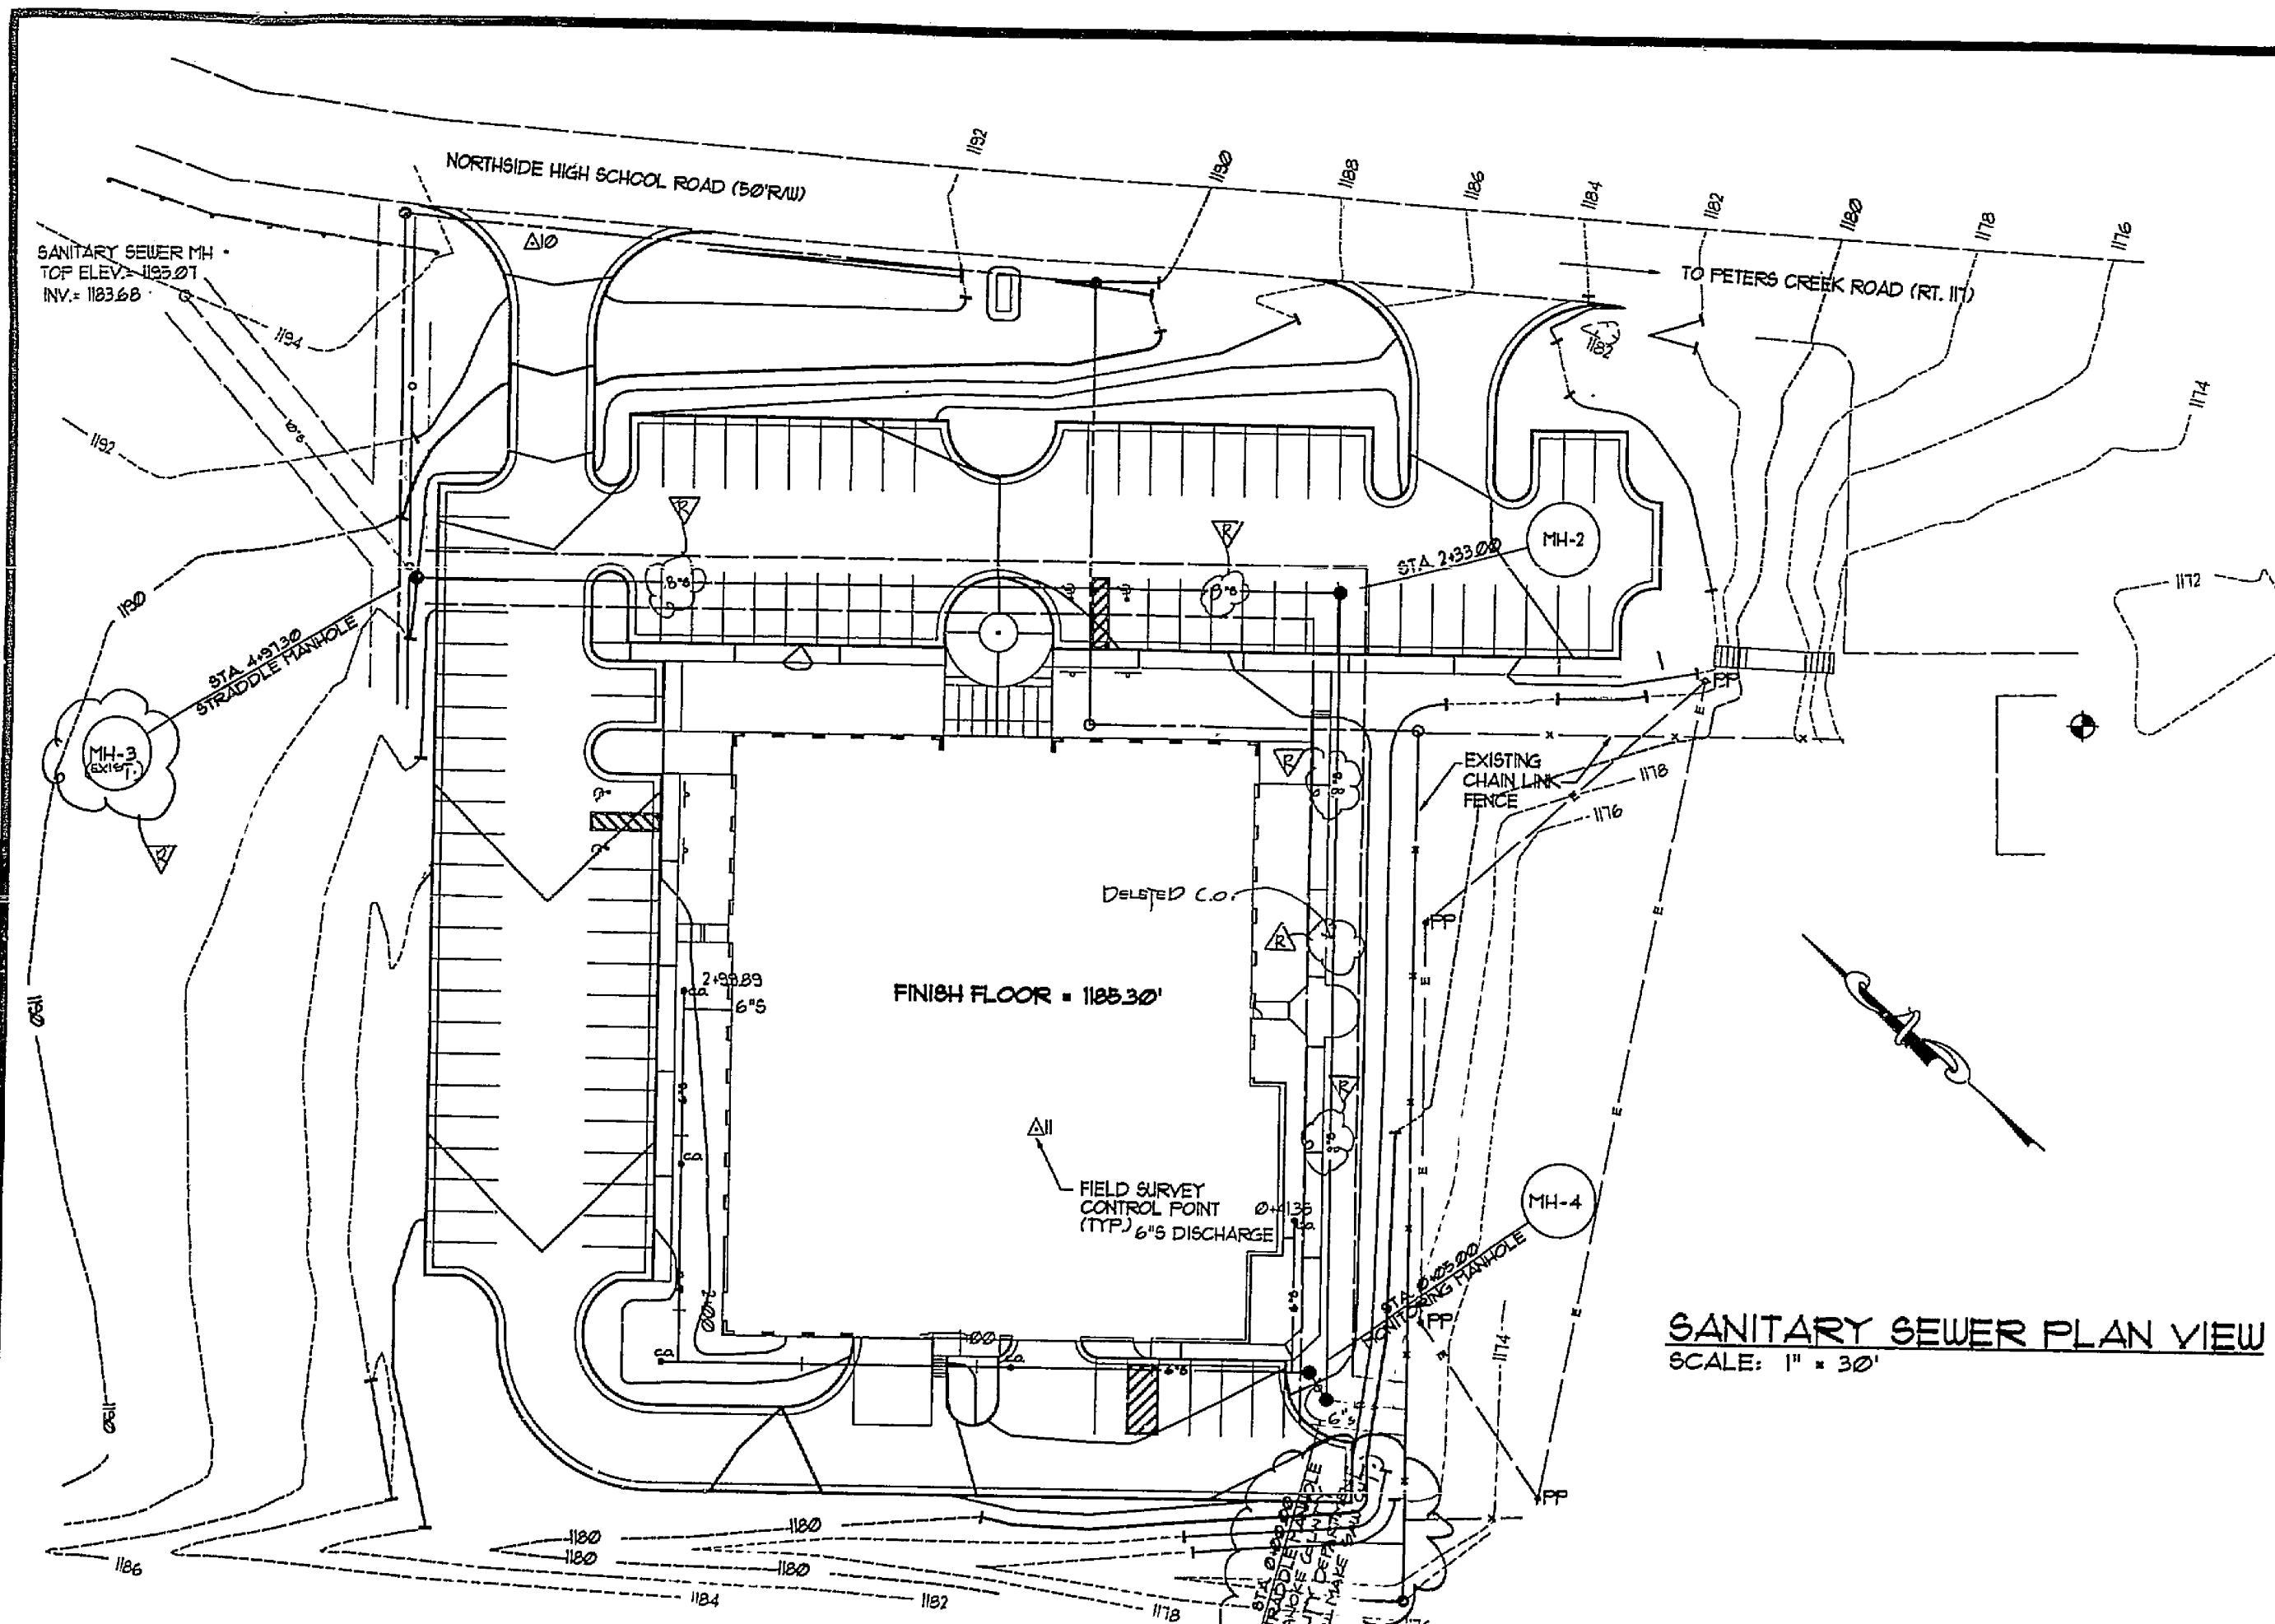


SANITARY SEWER PLAN VIEW
SCALE: 1" = 30'

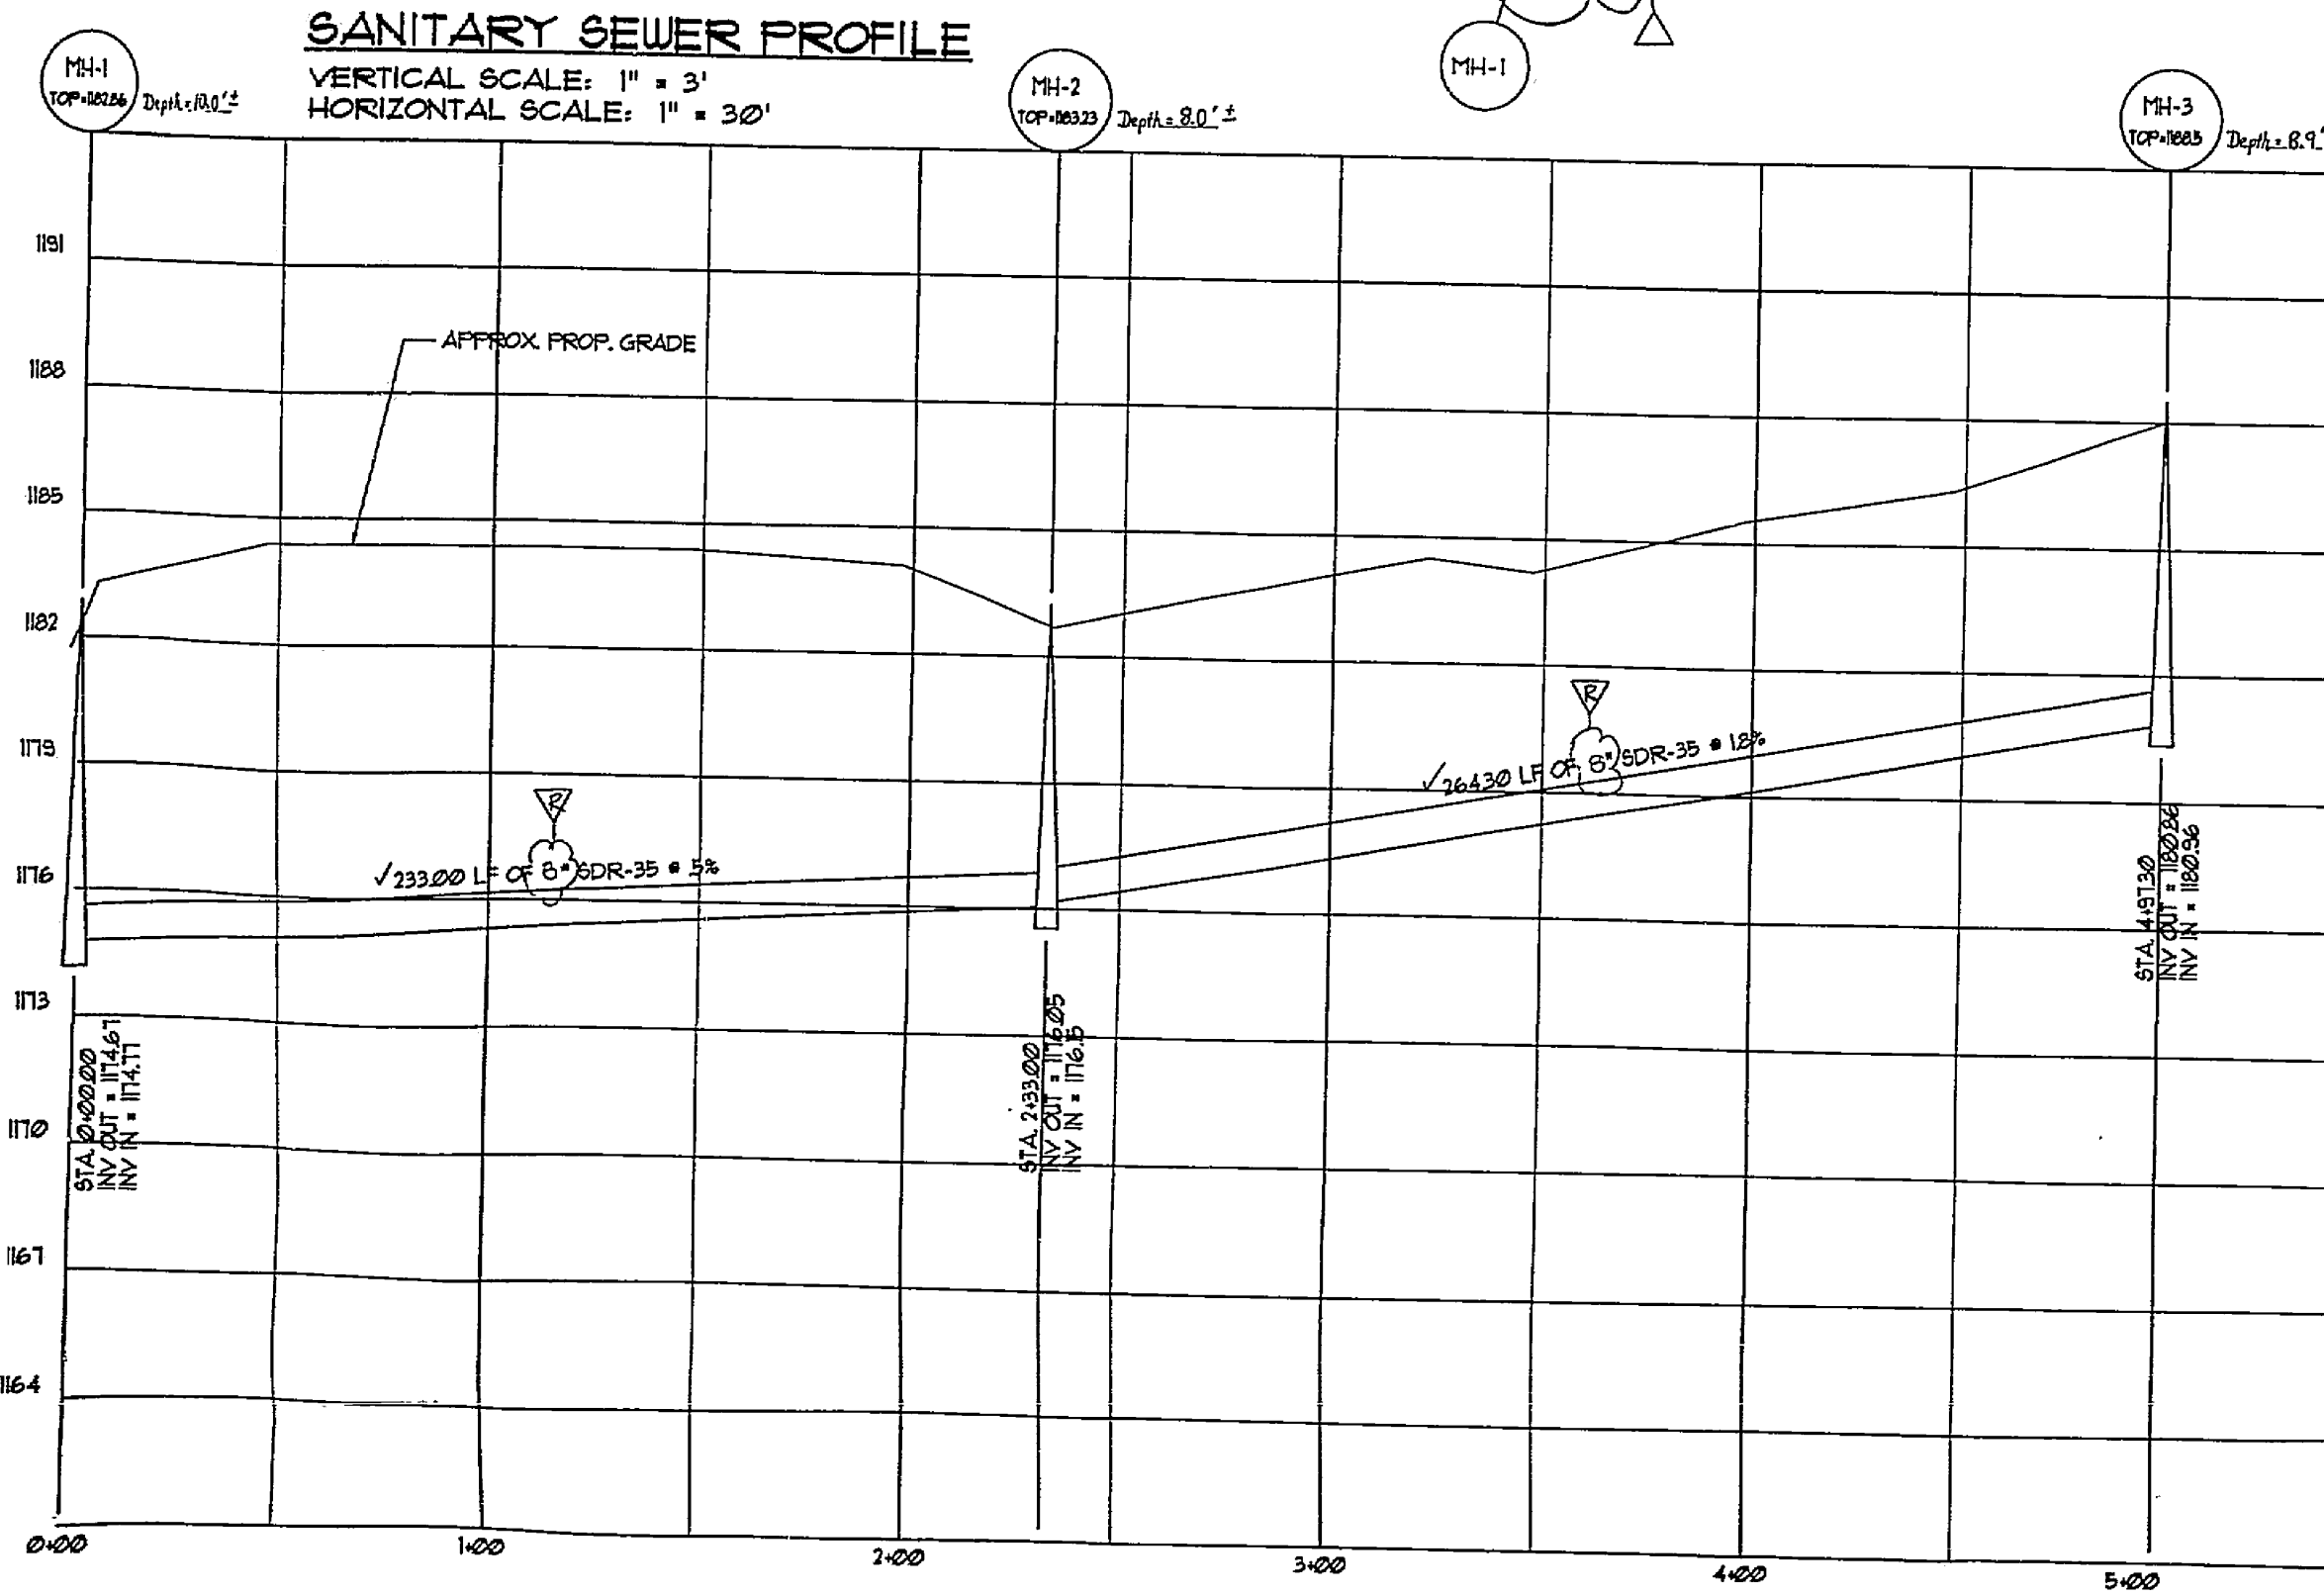

SANITARY SEWER PROFILE
VERTICAL SCALE: 1" = 3'
HORIZONTAL SCALE: 1" = 30'

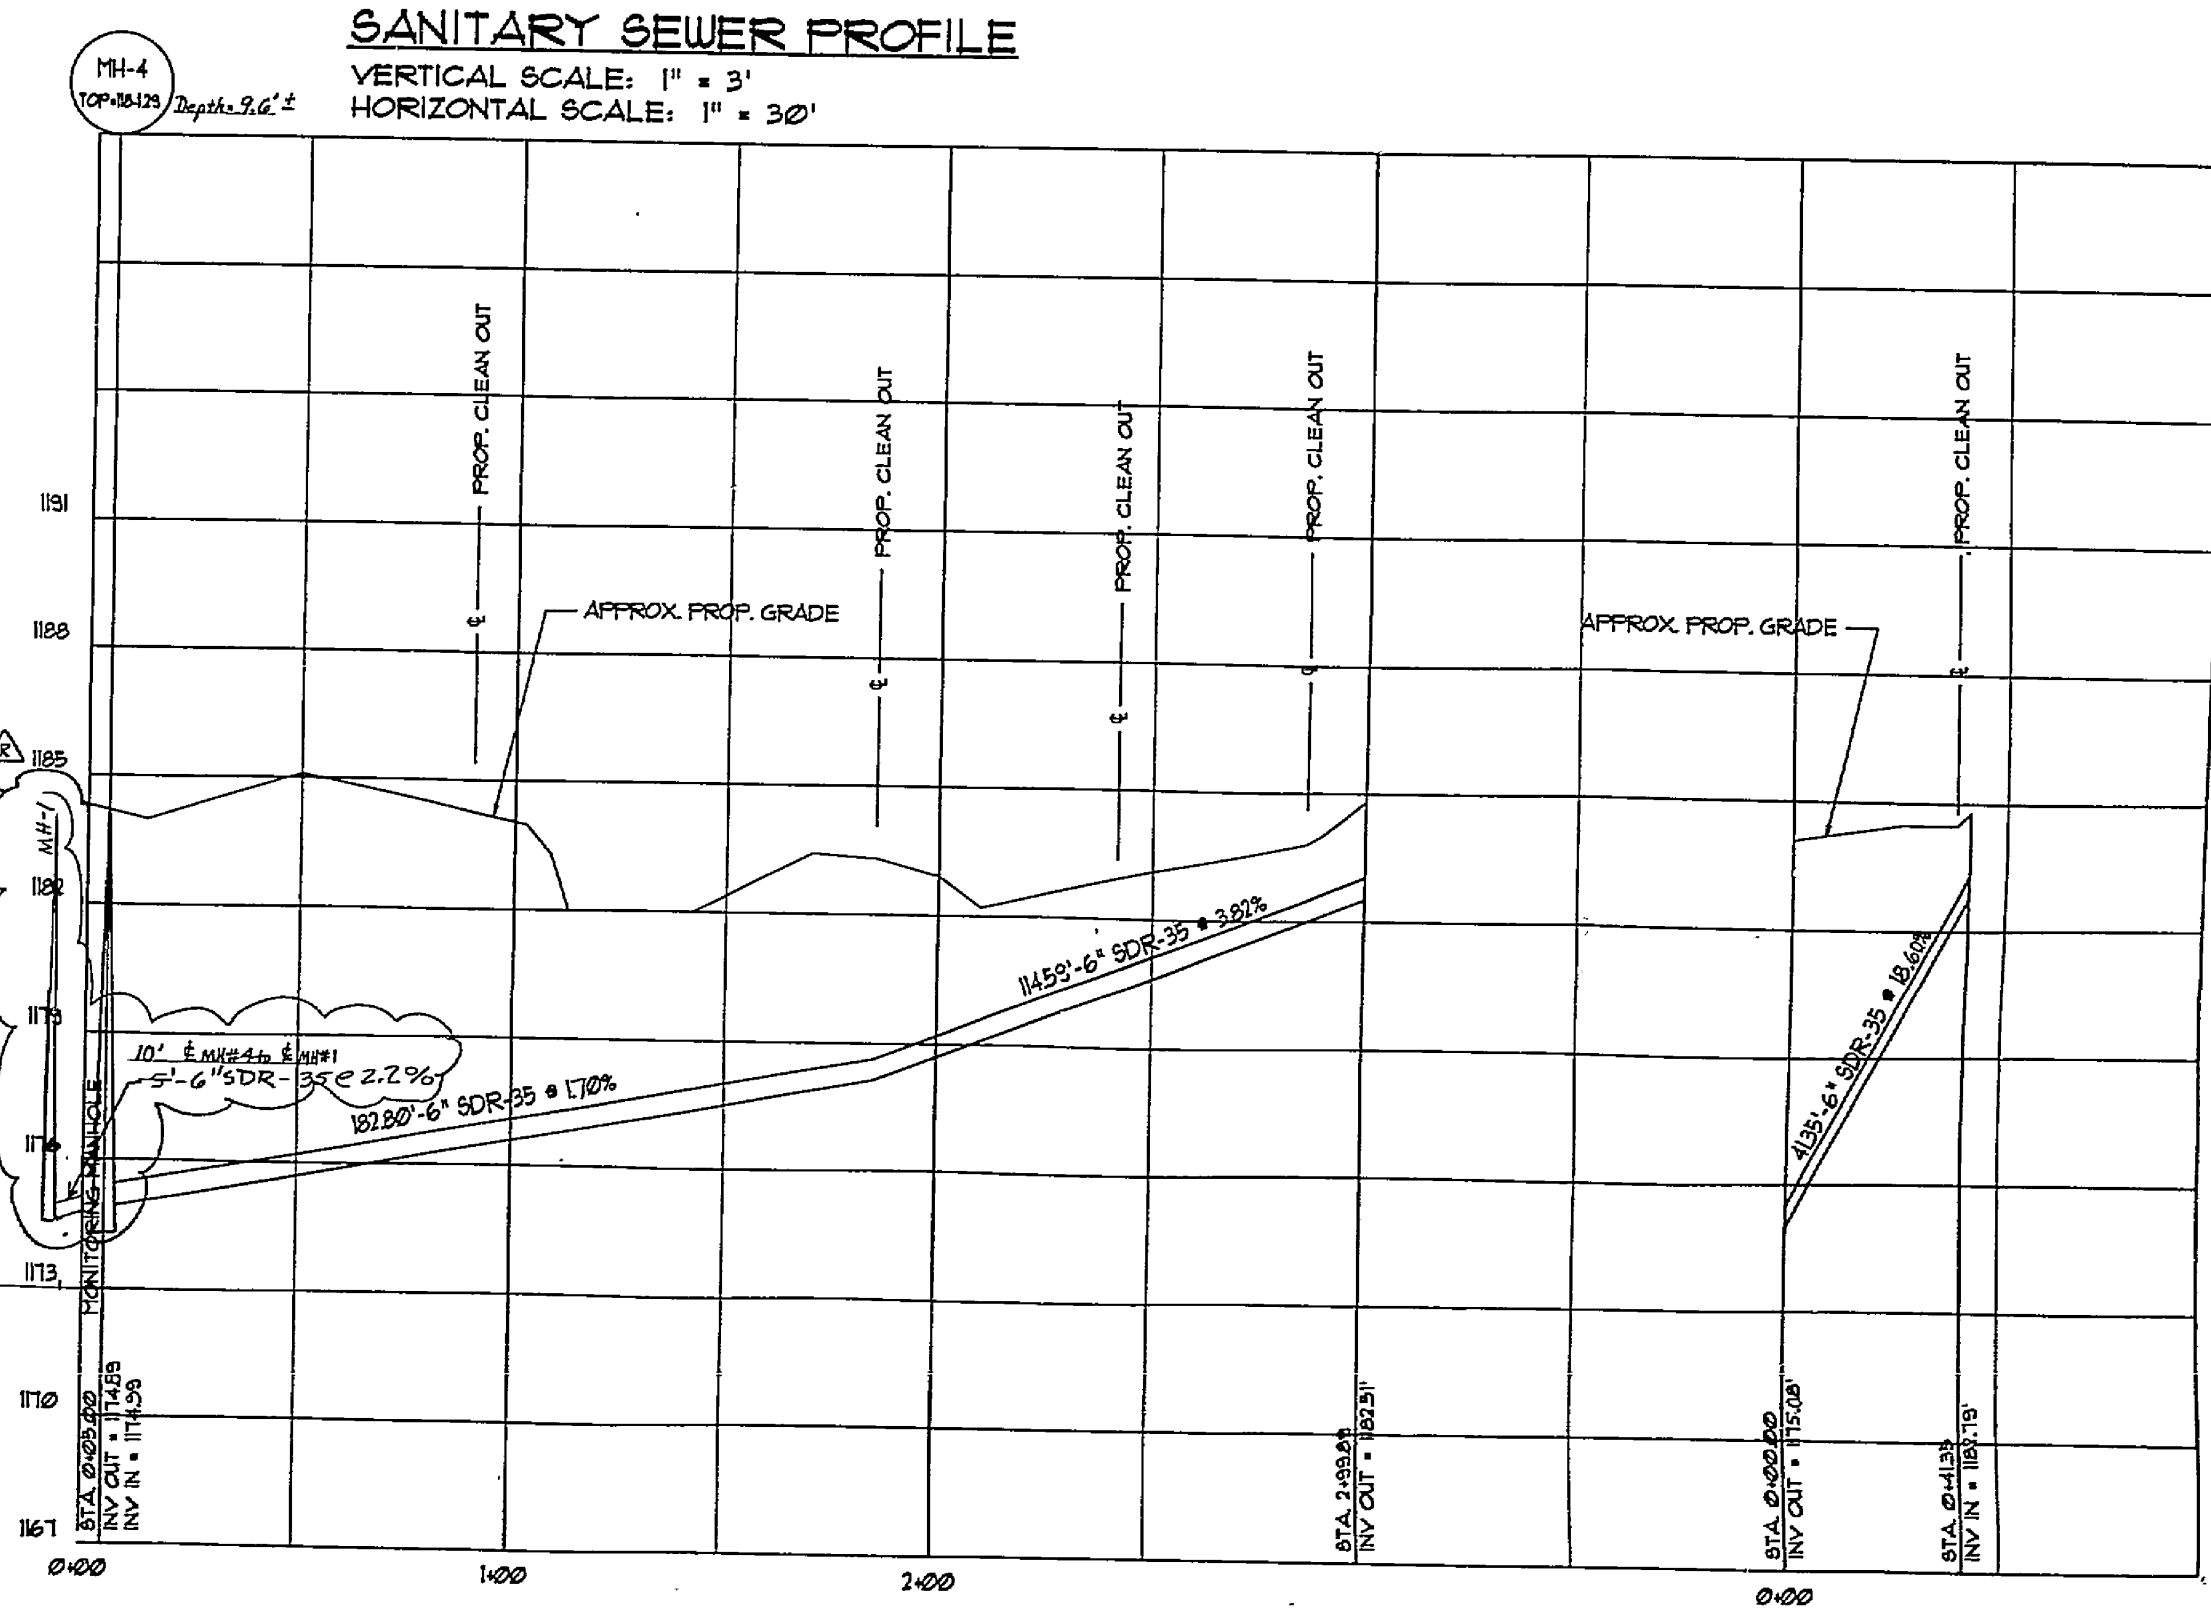

SANITARY SEWER PROFILE
VERTICAL SCALE: 1" = 3'
HORIZONTAL SCALE: 1" = 30'

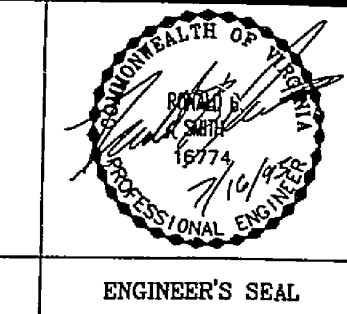

Dewberry & Davis
Architects Engineers Planners Surveyors
Three James Center
Richmond, VA 23219
(804) 945-0001 FAX (804) 945-0003

**DIVISION OF FORENSIC SCIENCE
WESTERN LABORATORY/
MEDICAL EXAMINERS FACILITY**
ROANOKE COUNTY, VIRGINIA

**SANITARY SEWER
PROFILE**

NO.	DATE	REVISIONS
1	6/24/03	ISSUED FOR REVIEW
2	6/24/03	ISSUED FOR REVIEW
3	6/24/03	ISSUED FOR REVIEW
4	6/24/03	ISSUED FOR REVIEW

Scale: 1" = 30'
Sheet
C-51R
Drawn by: [Signature]
Date: 6/24/03
File Number: C-5A

RC-5090