

EX SSMH 101
RIM EL= 1016.25
INV IN= 999.75
INV OUT= 999.65

EX SSMH 100
RIM EL= 1016.72
INV IN= 999.72
INV OUT= 999.62

2535
FF=1017.70

2527
FF=1017.02

NEW SSMH 202
RIM EL= 1011.08
INV IN= 1003.98
INV OUT= 1003.88

2515
FF= 1012.85

2511
FF= 1013.41

2507
FF=1017.55

2536
FF= 1019.61

2532
FF=1018.62

2528
FF=1018.18

2520
FF= 1016.63

2514
FF= 1015.49

2510
FF=1016.38

2506
FF= 1017.03

2502
FF= 1018.16

3106
FF=1023.42

3114
FF= 1026.48

NEW SSMH 204
RIM EL= 1017.86
INV IN= 1009.96
INV OUT= 1009.86

NEW SSMH 203
RIM EL= 1020.16
INV IN= 1008.76
INV OUT= 1008.66


NEW SAN. MANHOLE #203
STA. 16+00.00
RIM = 1020.16
INV IN = 1008.76 (FROM #204)
INV OUT = 1007.20

NEW SAN. MANHOLE #204
STA. 17+00.00
RIM = 1026.48
INV IN = 1008.60
INV OUT = 1008.50



EX. SAN. MANHOLE #100
STA. 10+00.00
RIM = 1016.72
INV IN = 999.52
INV OUT = 999.42

EX. SAN. MANHOLE #101
STA. 10+19.16
RIM = 1016.25
INV IN = 999.75
INV OUT = 999.65

NEW SAN. MANHOLE #202
STA. 13+00.00
RIM = 1011.08
INV IN = 1003.98
INV OUT = 1003.88

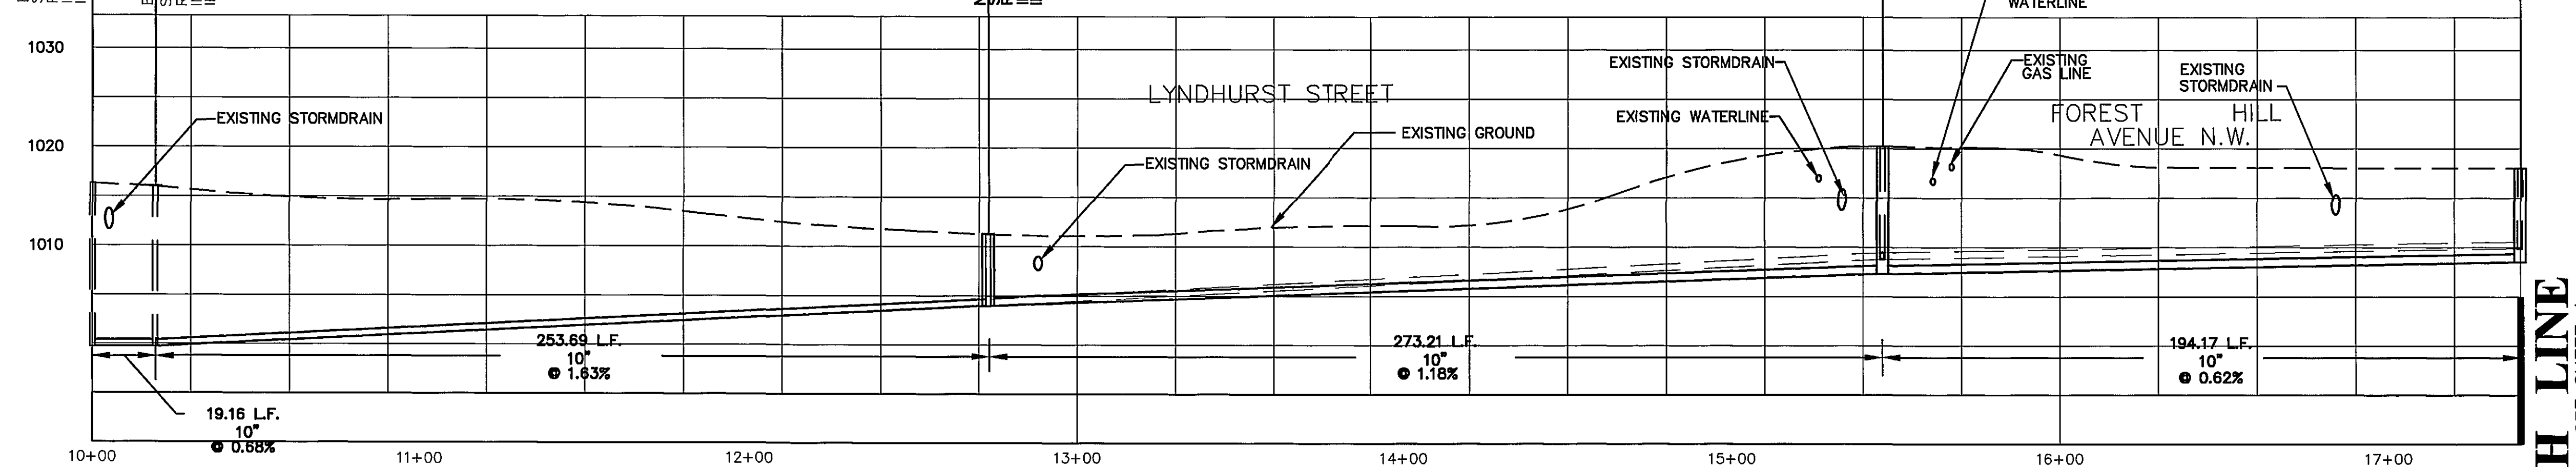


HORIZONTAL SCALE: 1" = 30'
VERTICAL SCALE: 1" = 10'

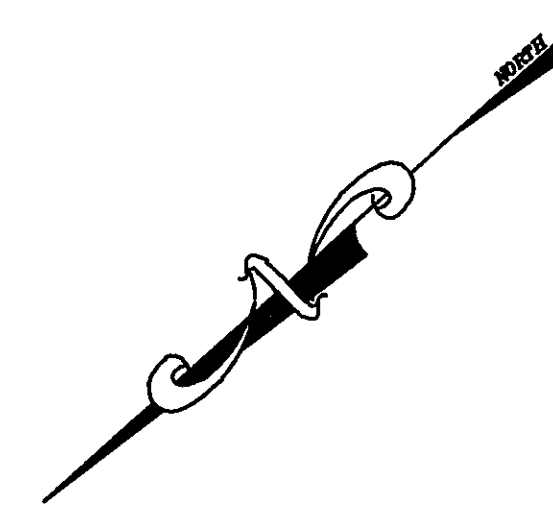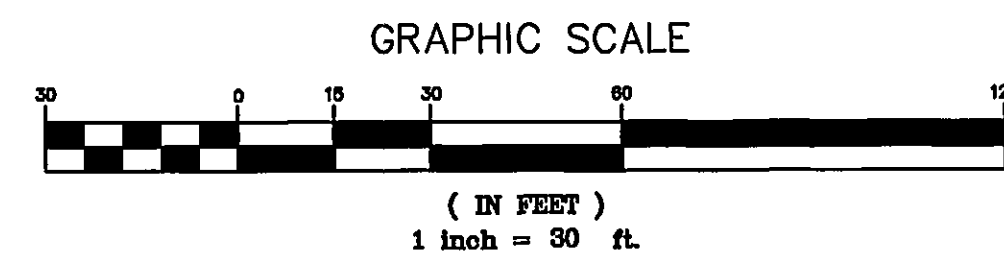

FOREST HILL AVENUE
SANITARY SEWER IMPROVMENTS
ROANOKE, VIRGINIA

NO.	DATE	DESCRIPTION	BY

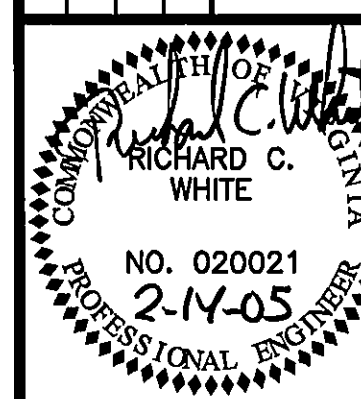

Designed By	CHW
Drawn By	CHW
Checked By	RCW
Approved By	RCW
Submitted By	RCW
Drawing	RCW
Date	10/26/04
Scale	AS SHOWN
Commission No.	2938

102 Albemarle Ave
Roanoke, Virginia 24013
www.lmwpc.com
ph: 540.345.0675
fax: 540.342.4456
lmweng@lmwpc.com

