


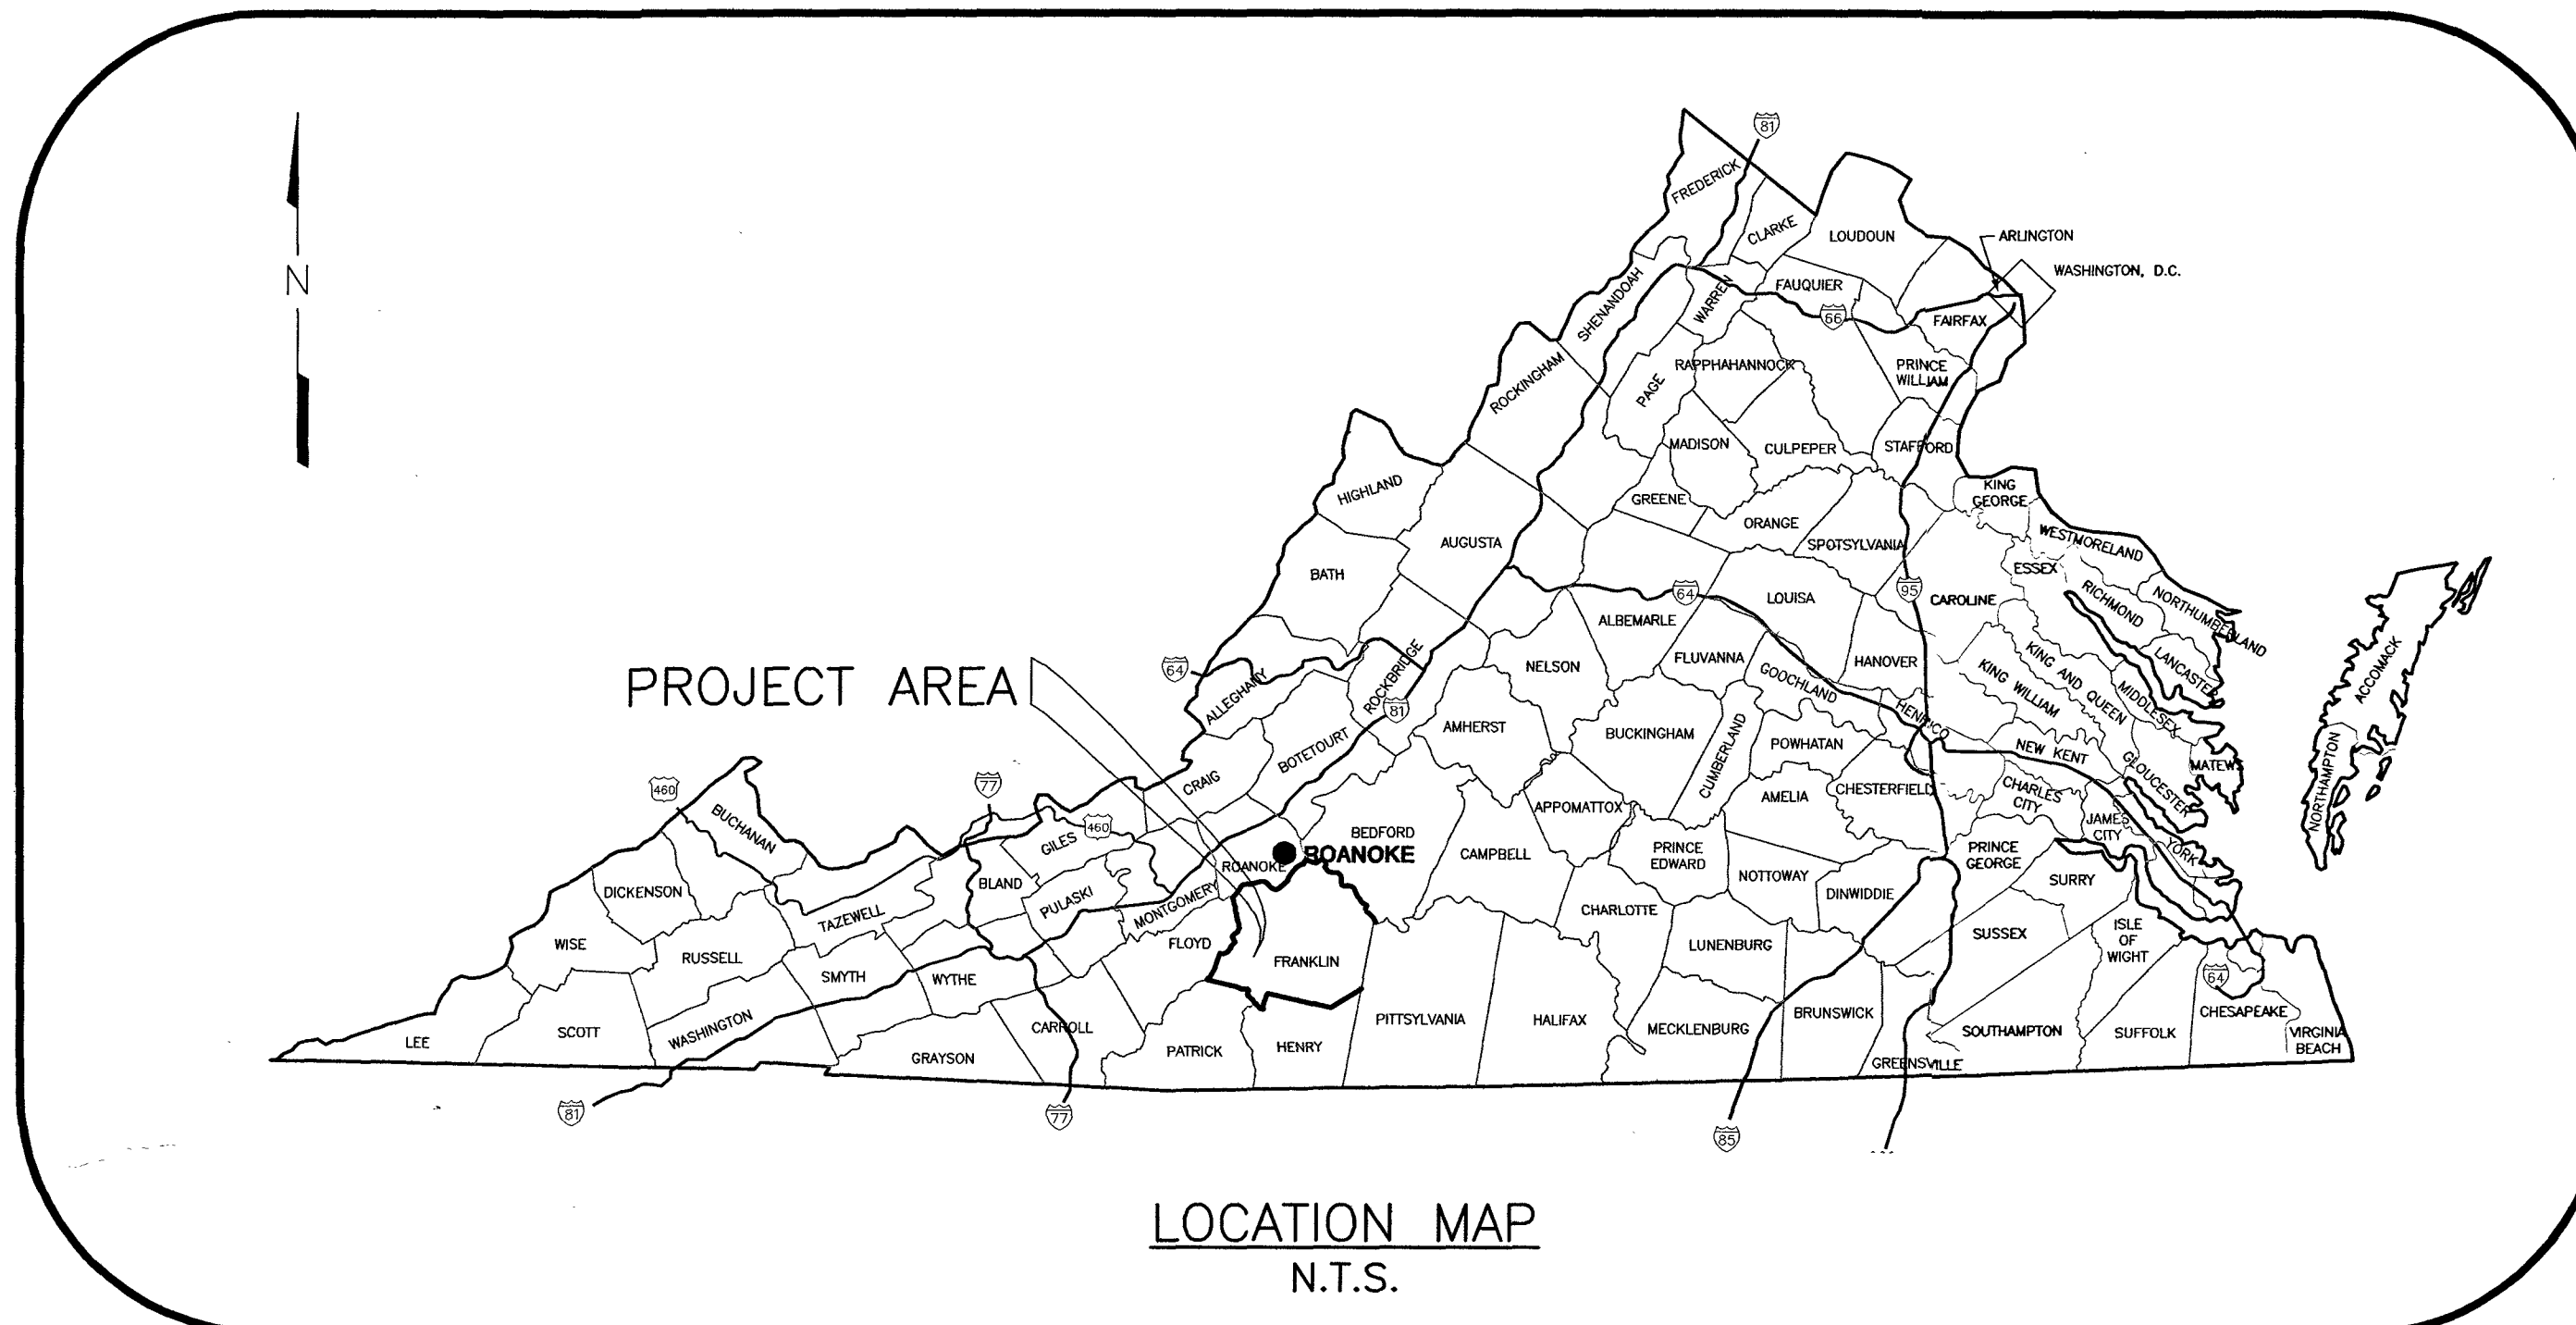


FRANKLIN COUNTY / WESTERN VIRGINIA WATER AUTHORITY

BURNT CHIMNEY WATER EXTENSION BURNT CHIMNEY, VIRGINIA

PREPARED FOR
**FRANKLIN COUNTY
WESTERN VIRGINIA WATER AUTHORITY**

DESIGNED BY
ANDERSON & ASSOCIATES, INC.
BLACKSBURG, VIRGINIA

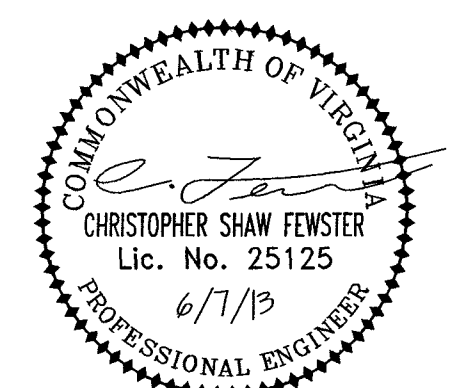

J.N. 30337


07 JUN 13

SHEET 1 OF 44

This Project Combines Division 1 (As-Built 09/24/2014)
and Division 3 (As-Built 12/10/2013)
See page 32 for the location.

QA/QC:

Contractor As-Built 8.26.14 K. Winslow 30337-001

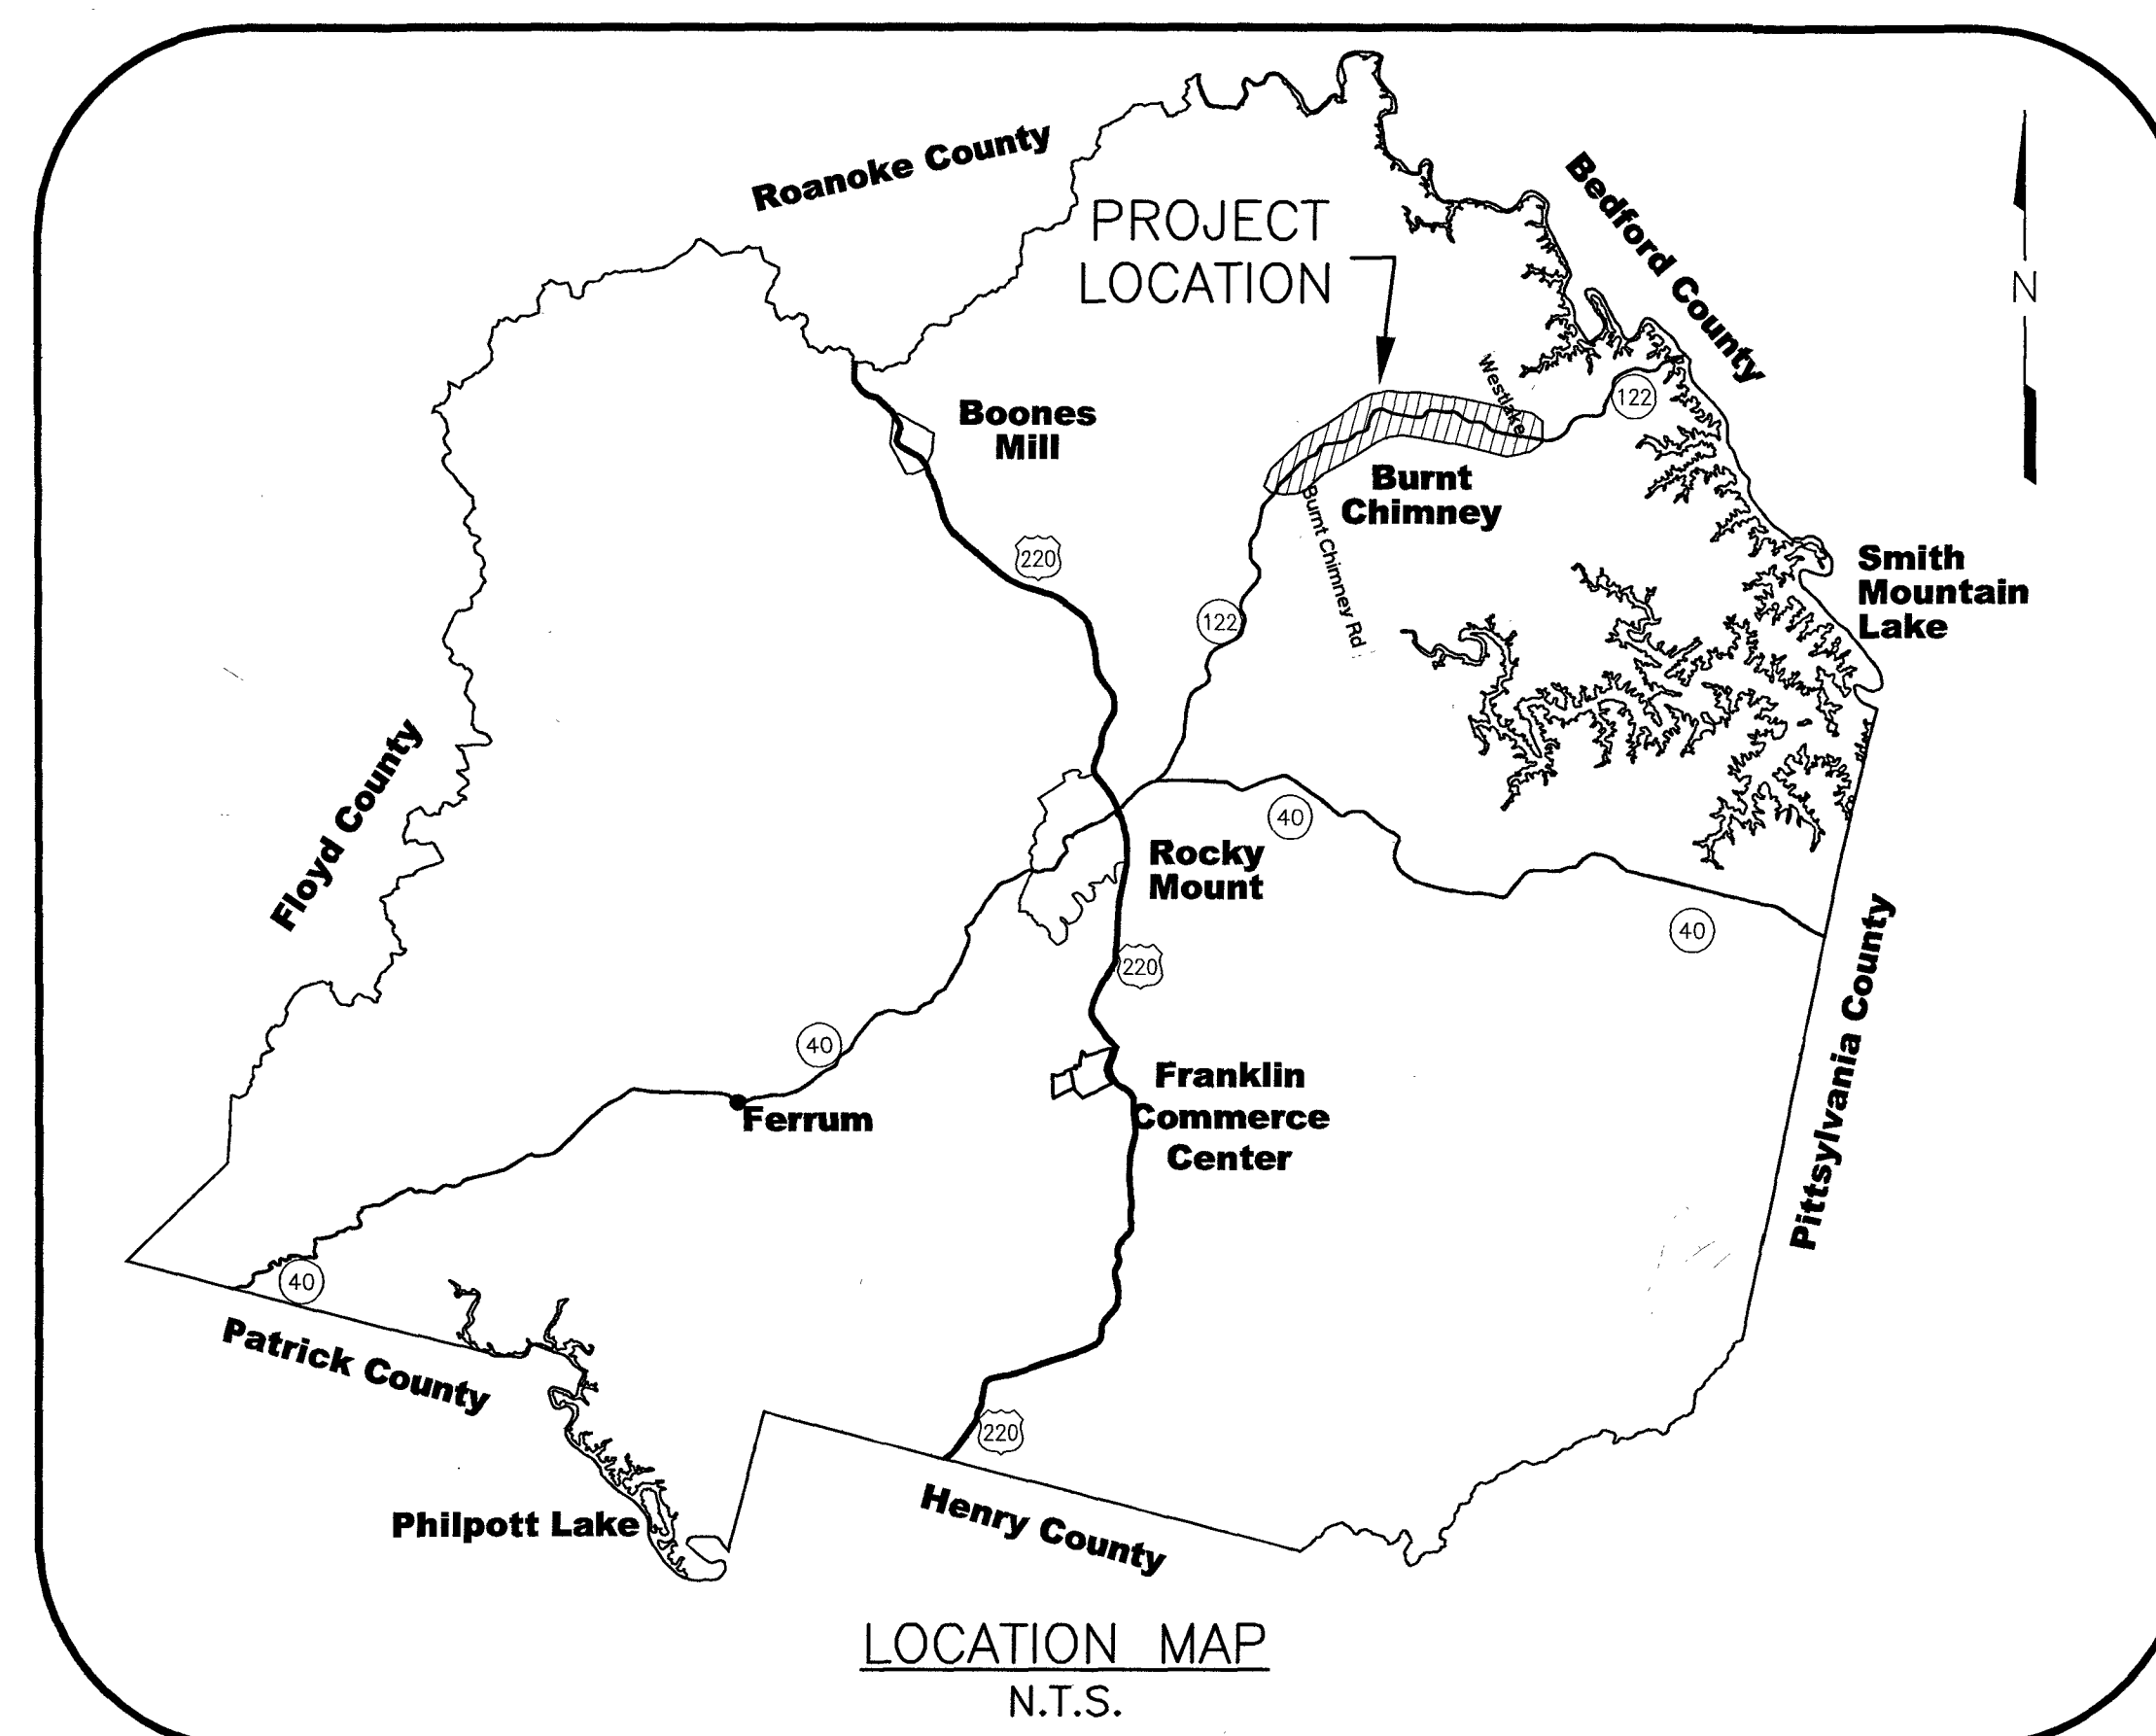

C:\Users\jnw\Documents\Projects\30_30337\30337_Engineering\Design\Plans\30337_Title.dwg: Sheet G-1