



DETAIL NUMBER: A&E_SS9

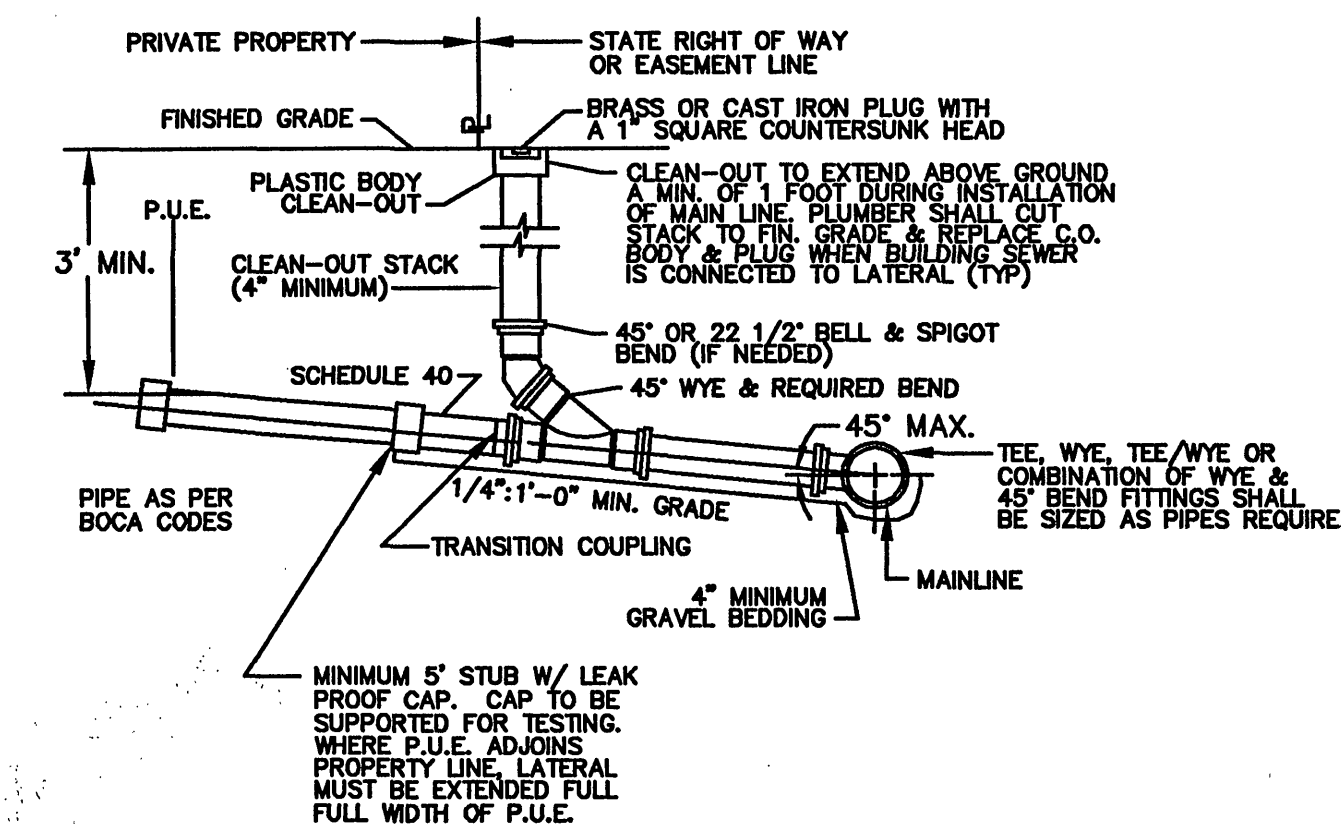

- GENERAL NOTES:
1. TRAFFIC BEARING BOX REQUIRED IN TRAFFIC AREAS.
 2. ALL PIPE AND FITTINGS SHALL BE OF SIMILAR MATERIAL.
 3. ALL PIPE SHALL BE OF SAME SIZE.
 4. NO BENDS ARE ALLOWED IN THE LATERAL FROM THE MAIN TO THE CLEAN-OUT STACK WYE (EXCEPT AS NOTED)
 5. ALL MAIN LINE TAPS ON ACTIVE MAINS WILL BE PERFORMED BY ROANOKE COUNTY UTILITY DEPT.
 6. LATERAL MUST BE MIN. 15' FROM PROPERTY CORNER.
 7. LATERAL SIZE MINIMUM
4" FOR RESIDENTIAL SERVICE
6" FOR NON-RESIDENTIAL SERVICE
 8. MINIMUM COVER FOR ALL SEWER LATERALS SHALL BE THREE (3') FEET.


SANITARY SEWER LATERAL
NTS

DETAIL NUMBER: A&E_SS14

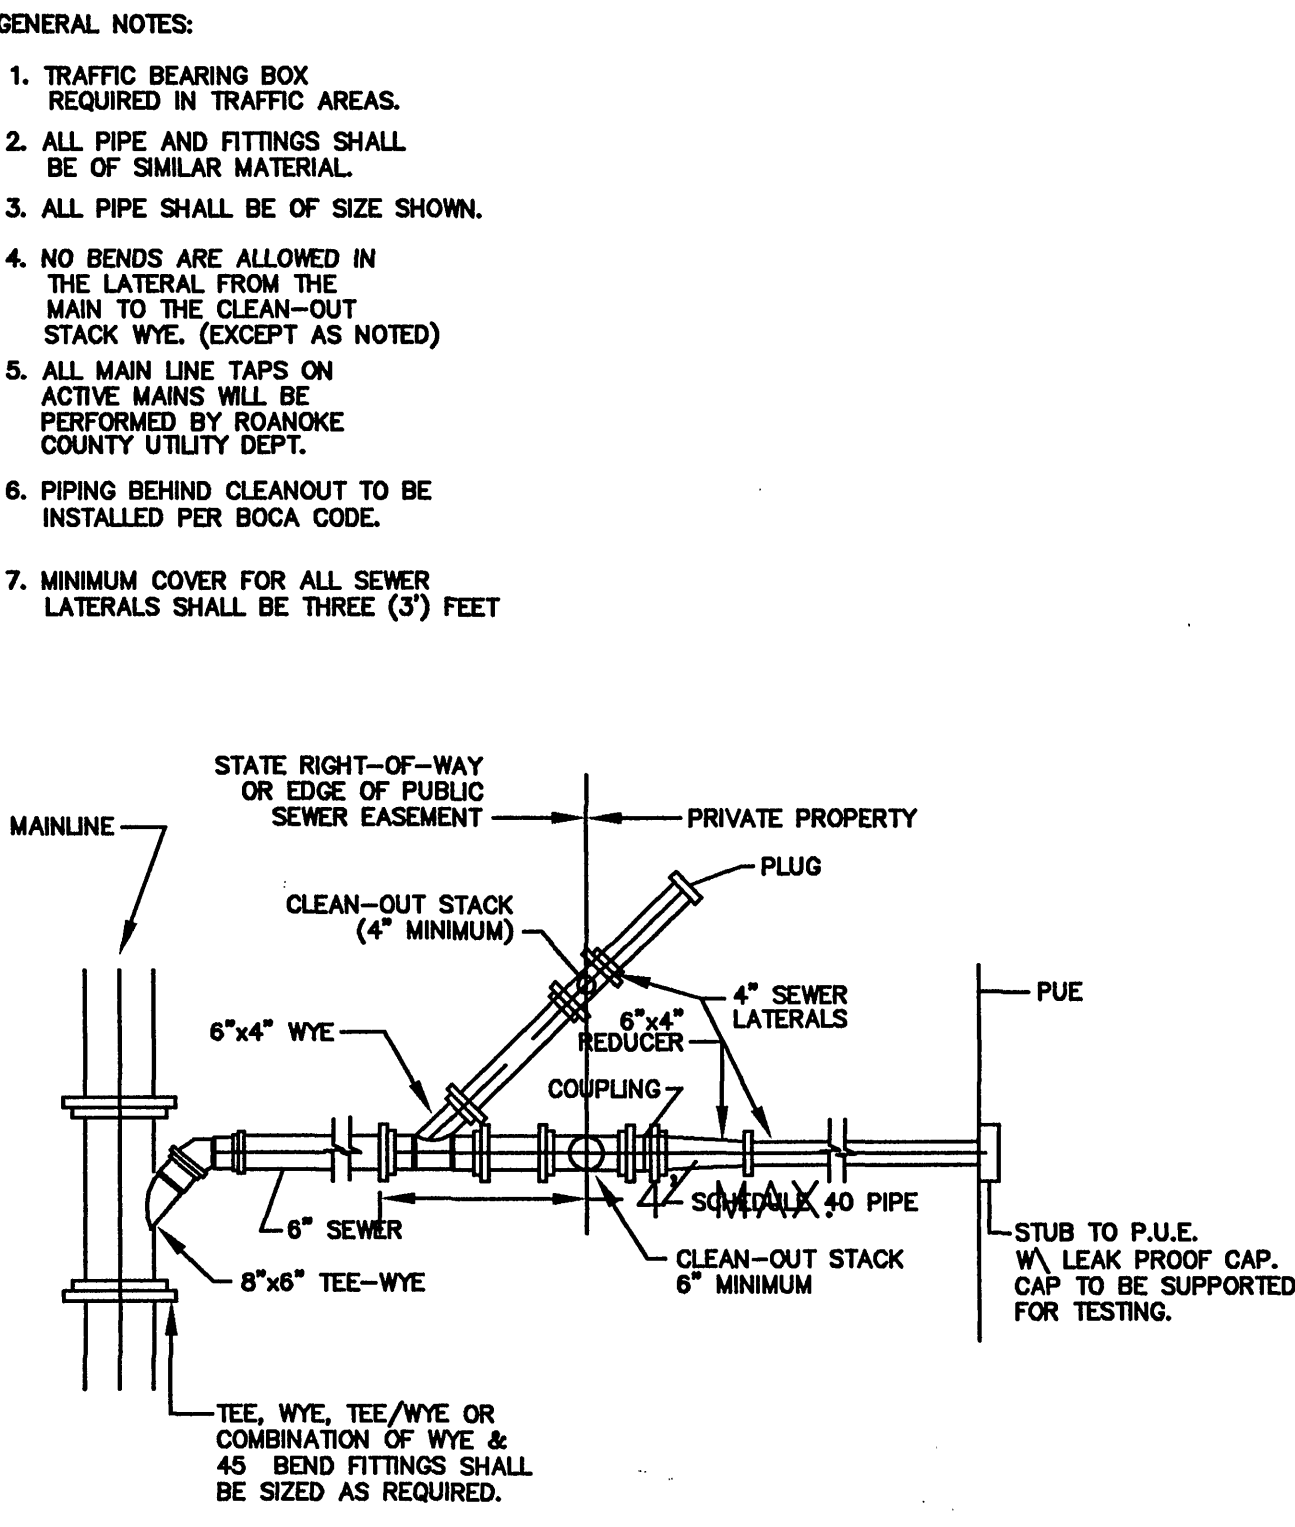


COMBINED 6" BY TWO LATERALS
NTS


SANITARY SEWER LATERAL IN P.U.E.
NTS

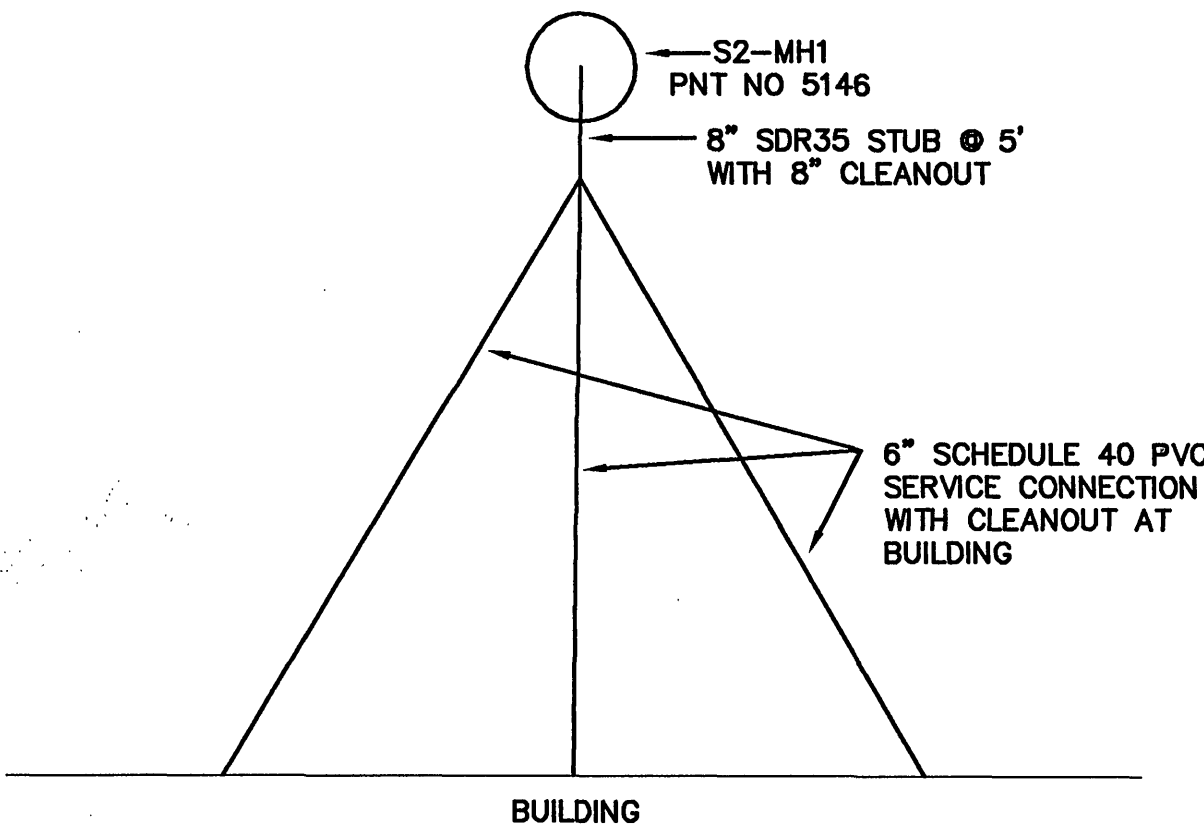

NOT TO SCALE
VOID 8-22-07

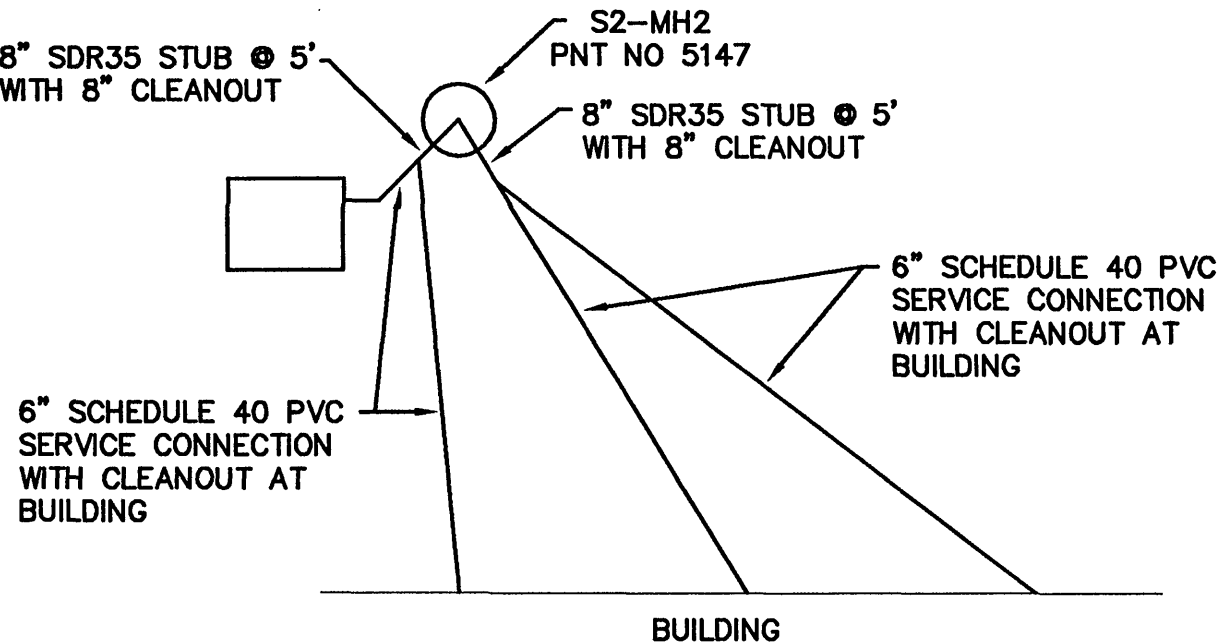

NOT TO SCALE
VOID 8-22-07

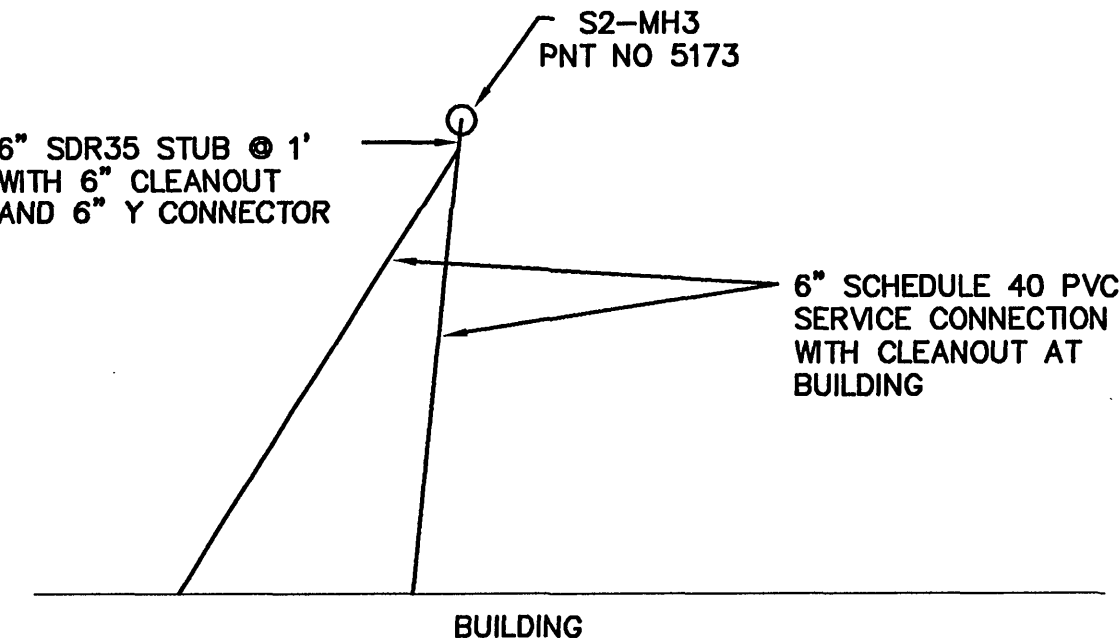

NOT TO SCALE
REVISED 08-22-07

**ACS
DESIGN**

Engineering-Planning-Surveying
Landscape Architecture
Construction Management

2203 Peters Creek Road, NW
Roanoke, Virginia 24017
Phone: 540 562 2345
Fax: 540 562 2344
Email: info@acsdesignllc.com
www.acsdesignllc.com

GRAVITY SEWER 2 DETAILS
PLANNED COMMERCIAL DEVELOPMENT
LAKEWATCH PLANTATION
GILLS CREEK MAGISTERIAL DISTRICT
FRANKLIN COUNTY, VIRGINIA

DRAWN BY: DME

DESIGNED BY: CEK

CHECKED BY: DME

DATE: 05/15/07

SCALE: NOT TO SCALE

REVISION	DATE	COMMENT
1	08/01/07	LATERAL CONNECTIONS
2	08/22/07	LATERAL CONNECTIONS

SHEET No.
32 OF 32

JOB No. 05076