



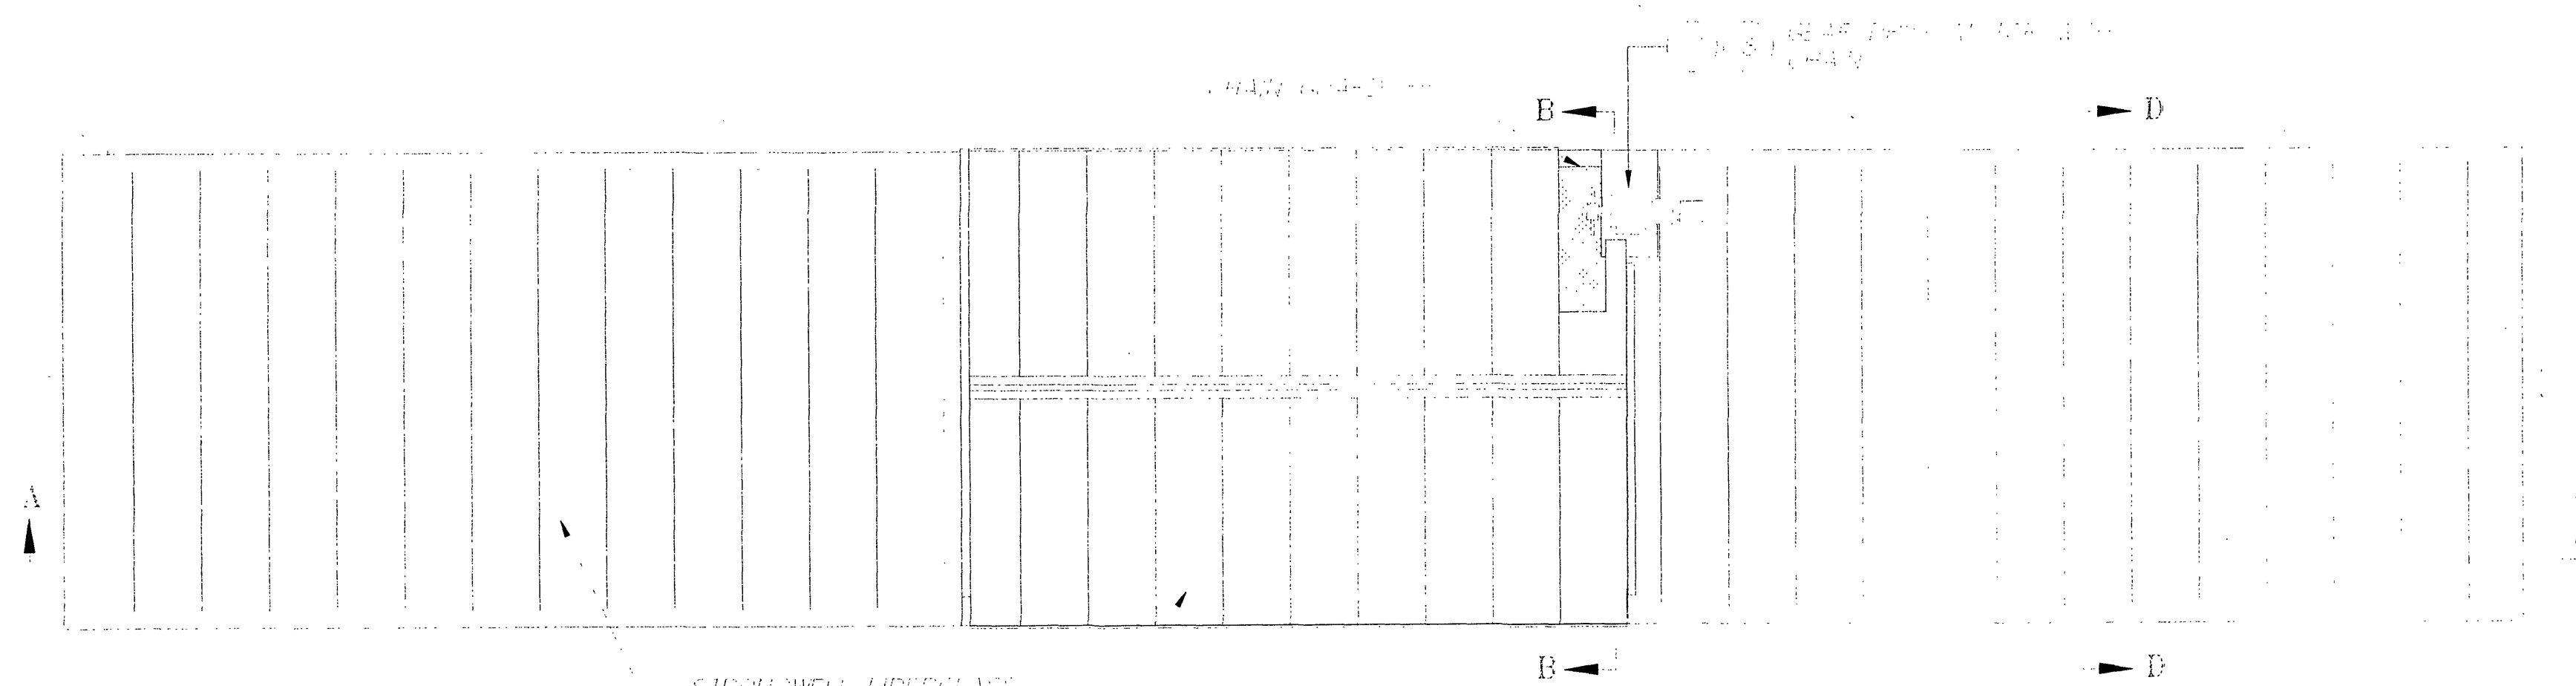

PLAN VIEW

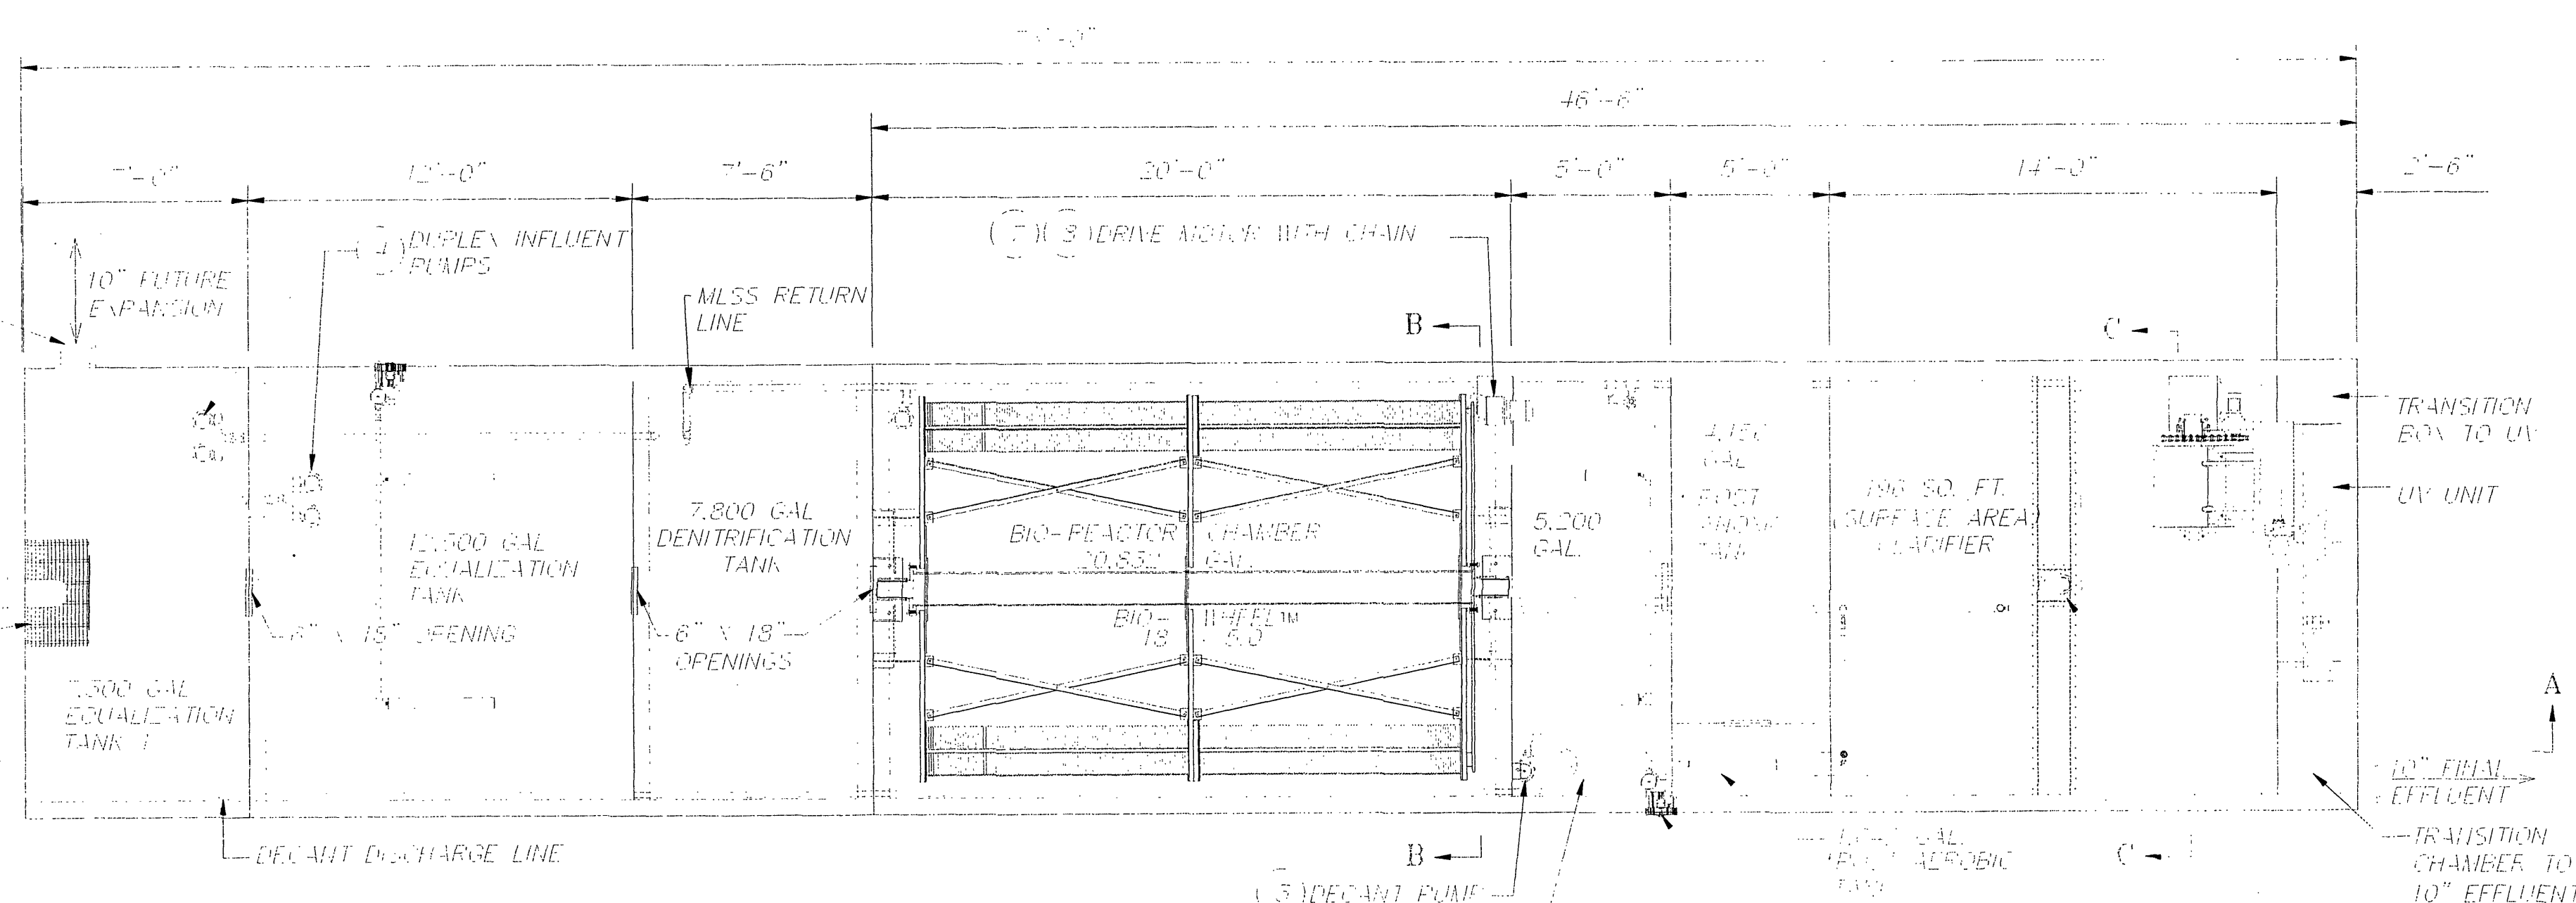


PLAN VIEW

5\"/>

10\"/>



10\"/>

10\"/>

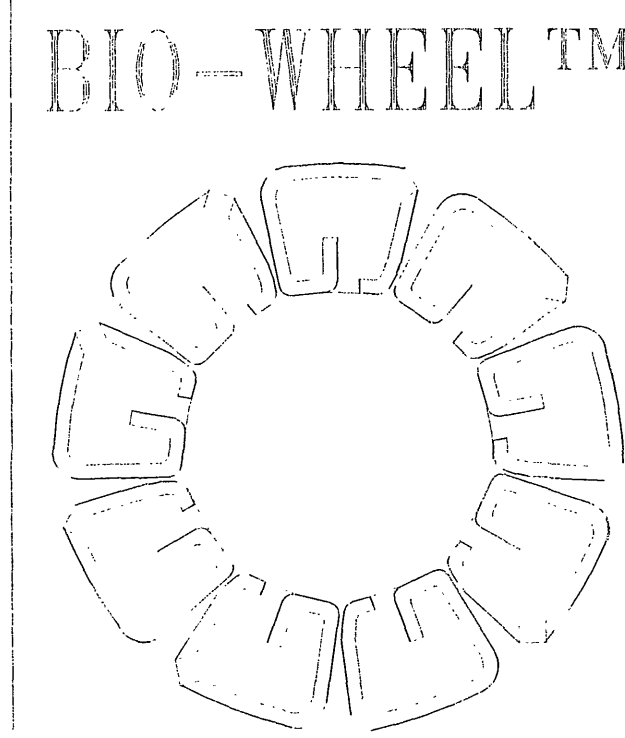


BW 18 ± 5.0
50,000 GPD
WASTEWATER
TREATMENT PLANT


SCALE 1/4"=1'
WASTEWATER TECHNOLOGY INC.
P.O. BOX 737
MONTEREY, VIRGINIA 24465
PH 1 (800)-741-8941
FAX (540)-468-3129

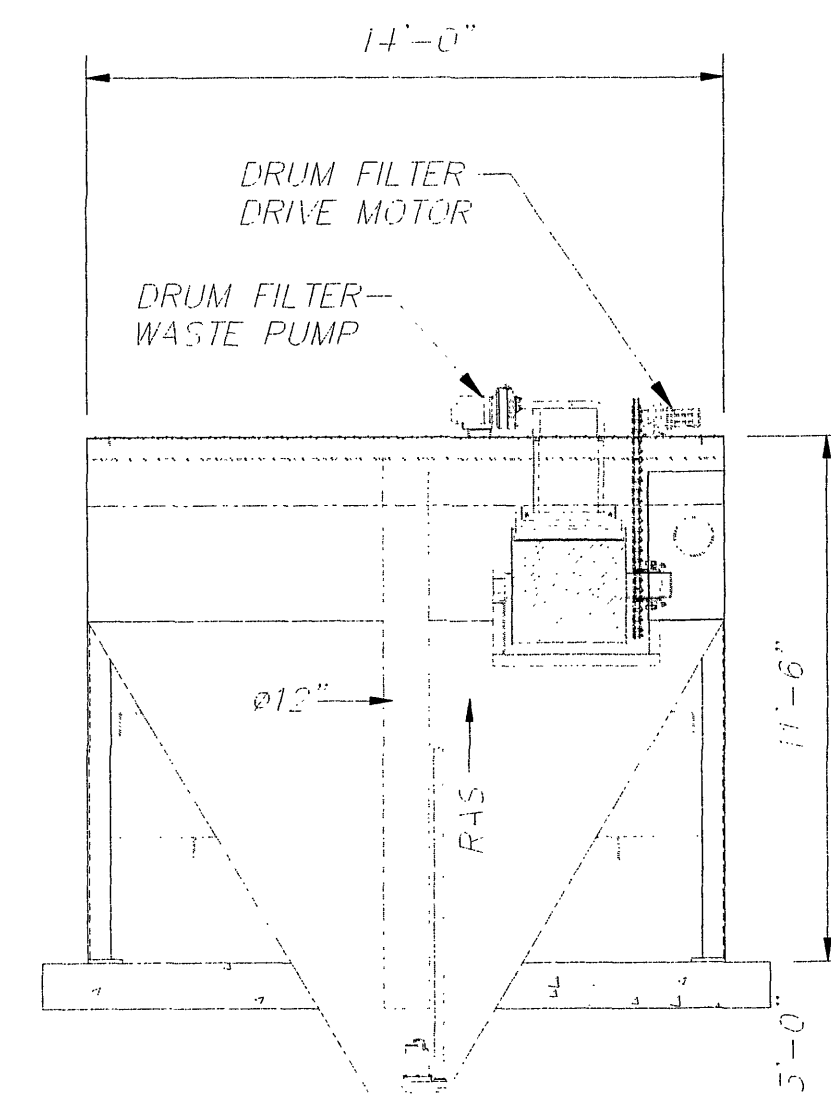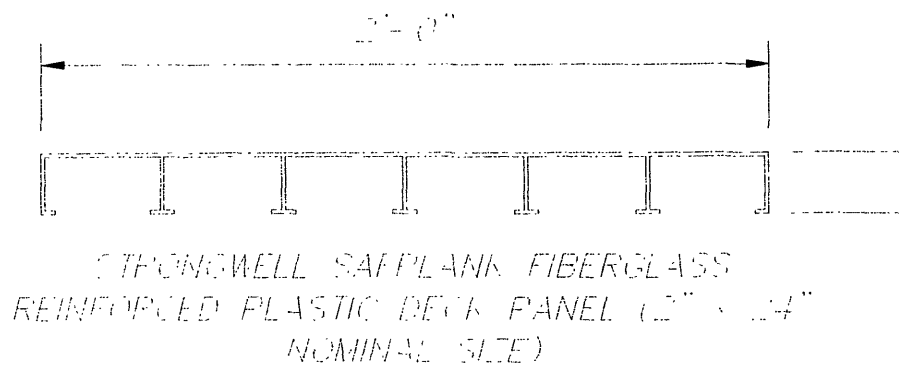

SECTION C-C

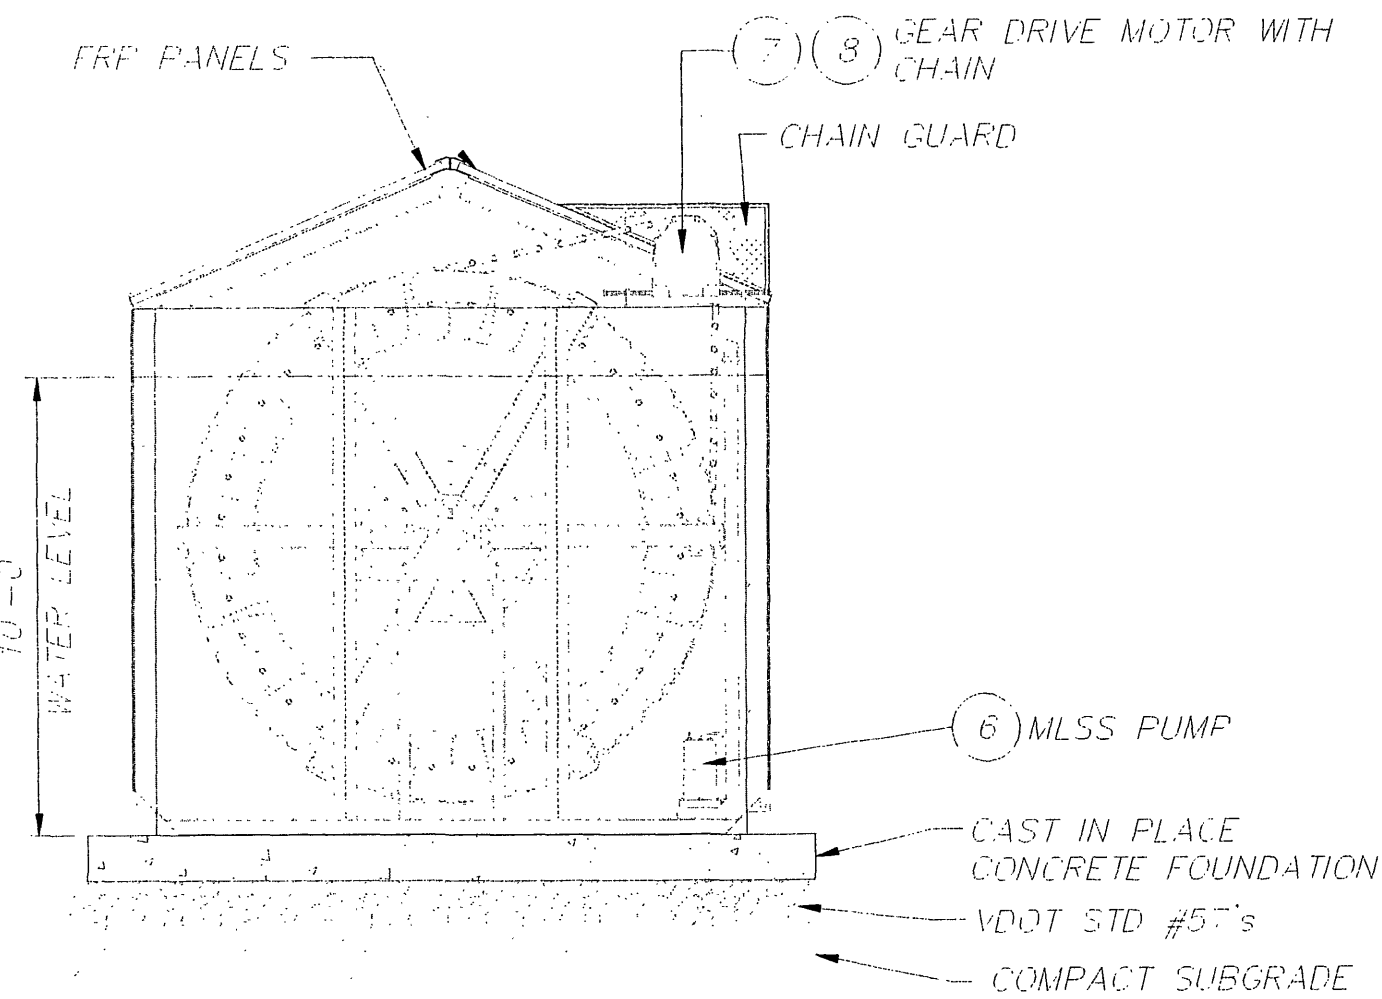

SECTION B-B

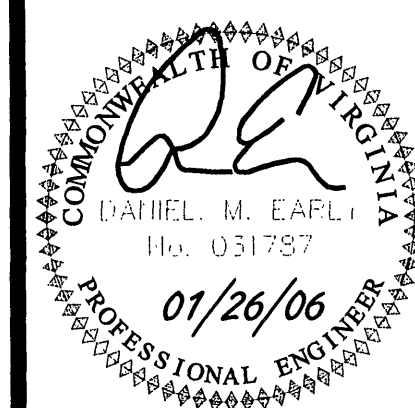

**ACS
DESIGN**

Engineering • Planning • Surveying
Construction Management
2203 Peters Creek Road, NW
Roanoke, Virginia 24017
Phone: 540-962-2340
Fax: 540-562-2344
Email: info@acsdesignllc.com
www.acsdesignllc.com

**LAKE WATCH PLANTATION
COMMUNITY SEWER SYSTEM
PHASE 1
FRANKLIN COUNTY, VIRGINIA**

DRAWN BY: C.E.P.
DESIGNED BY: C.E.P.
CHECKED BY: D.M.E.
DATE: JAN. 26, 2006
SCALE: HTS

REVISIONS	DATE	COMMENTS
1		
2		
3		
4		
5		
6		
7		
8		
9		
10		

SHEET No.
C1.11
BIO-WHEEL
EQUIPMENT PLAN
JOB No. 05076