
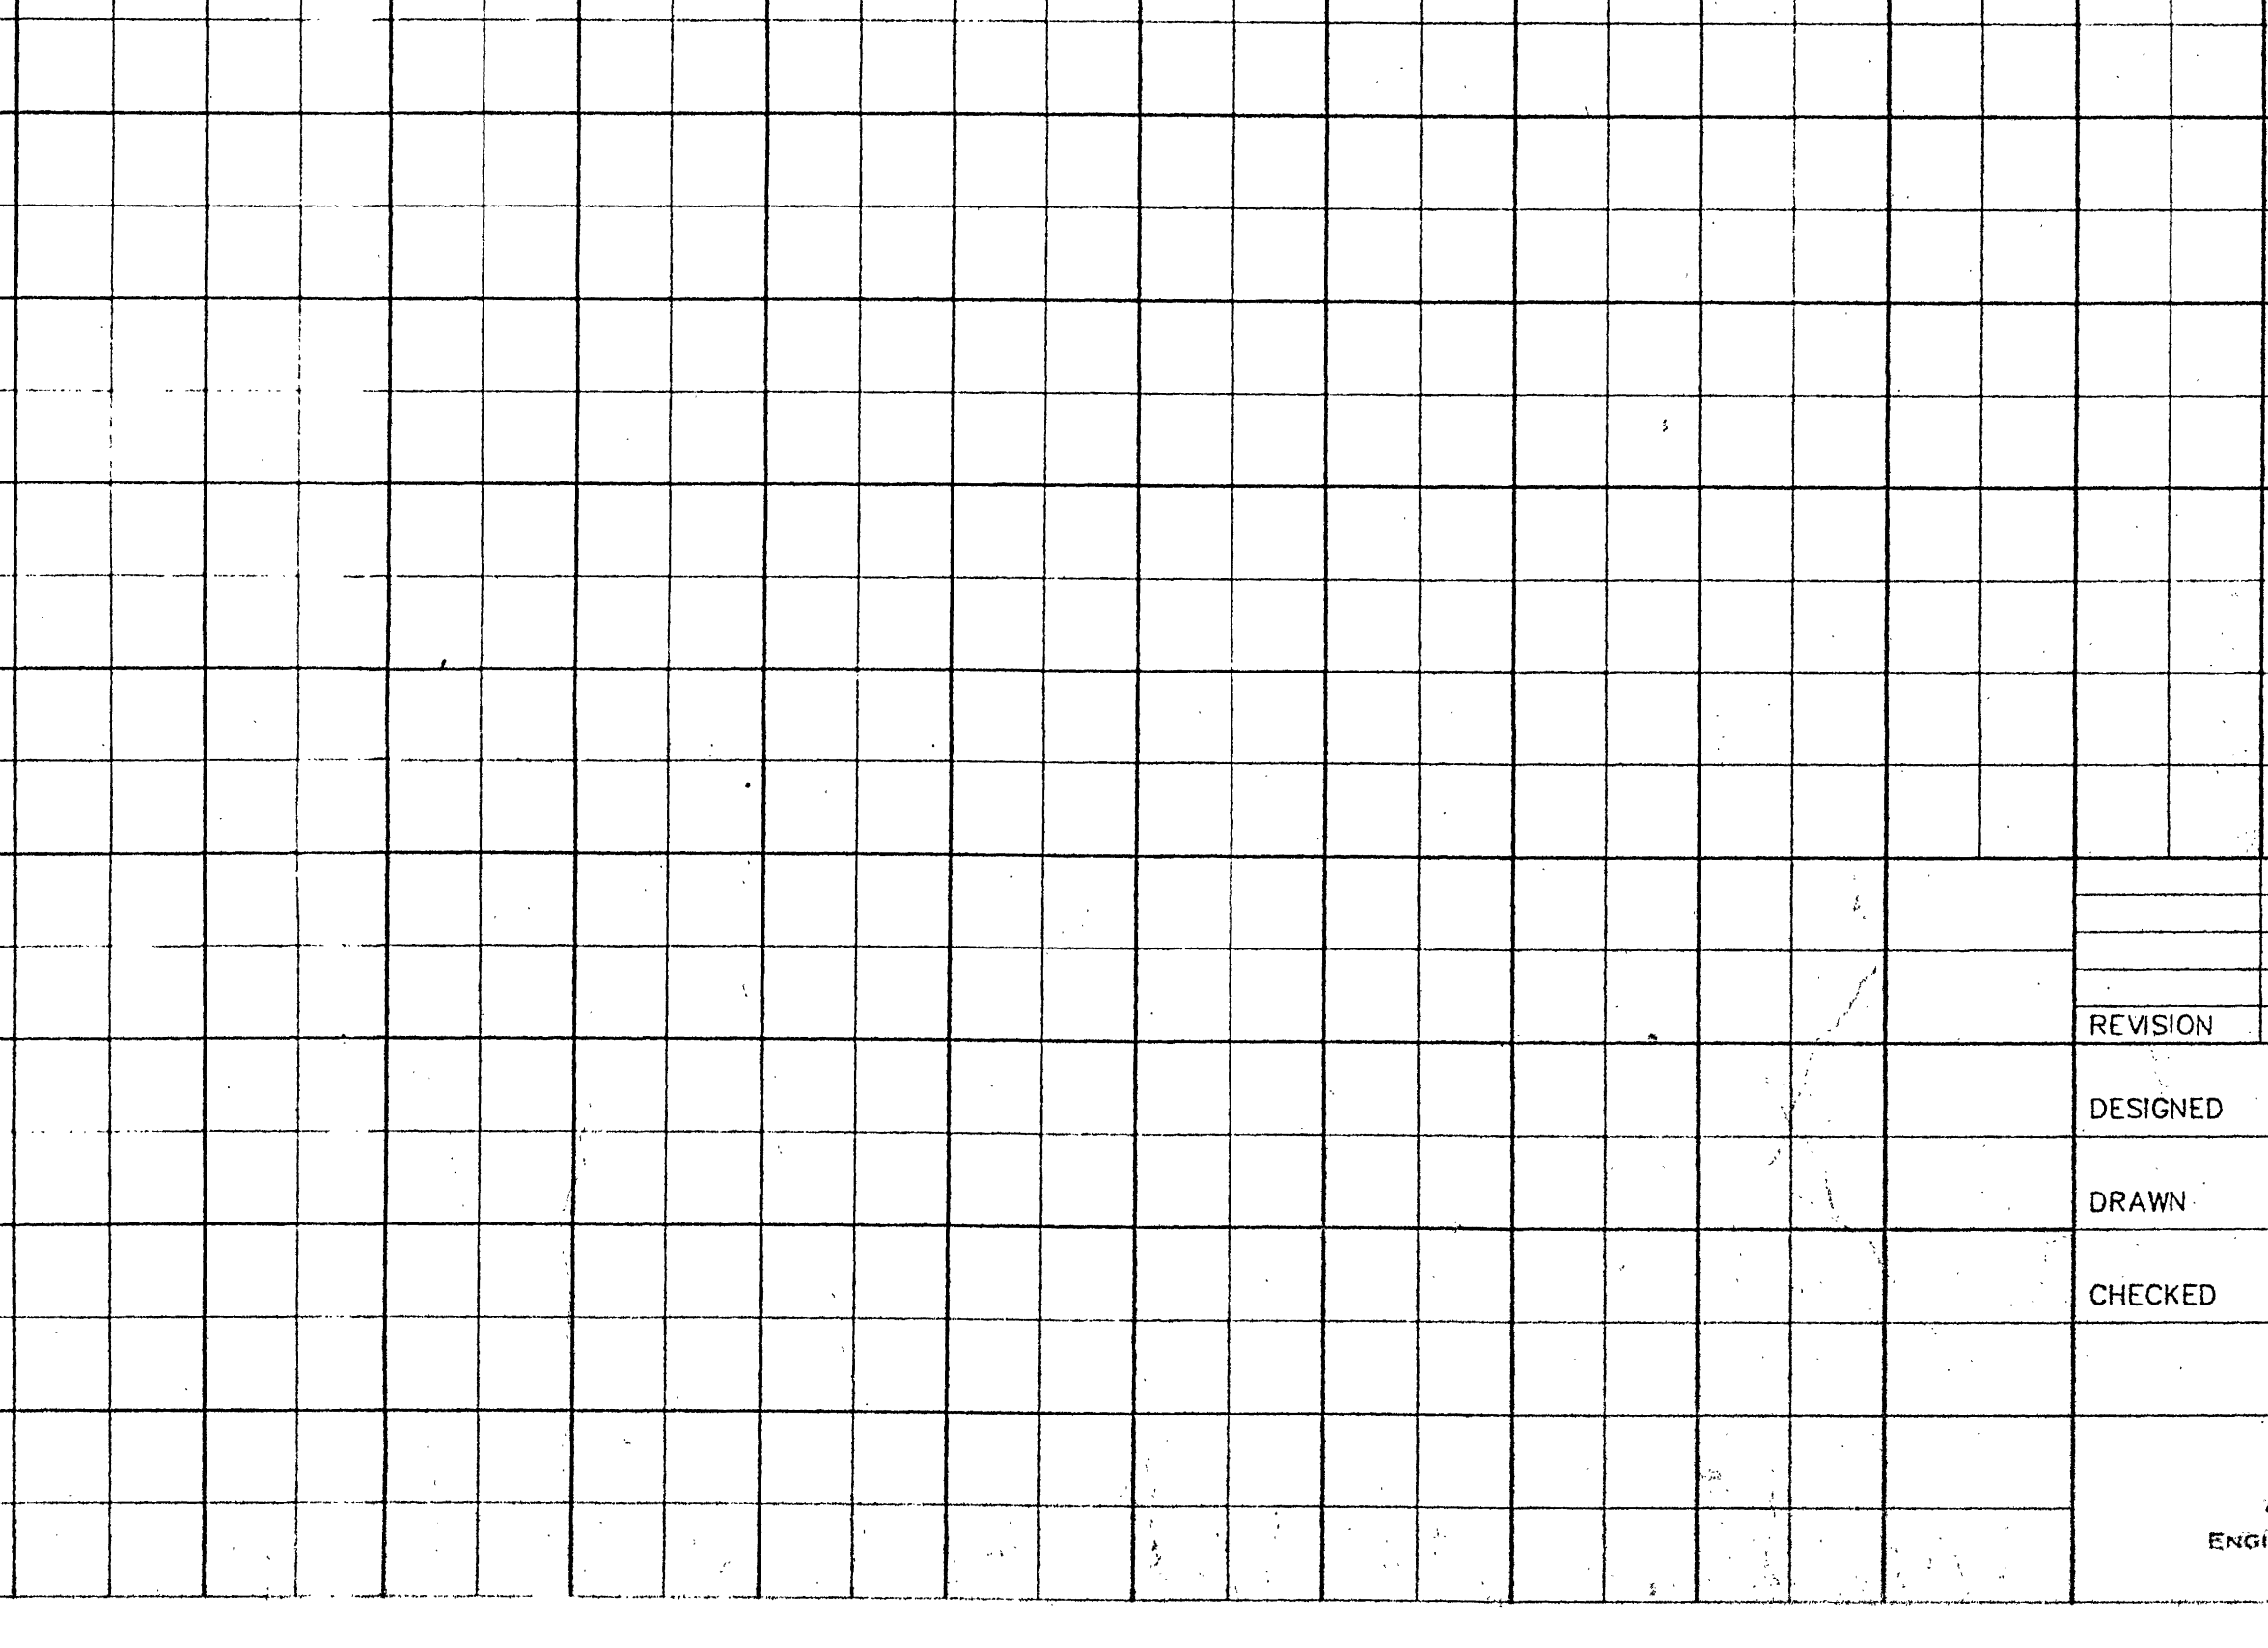
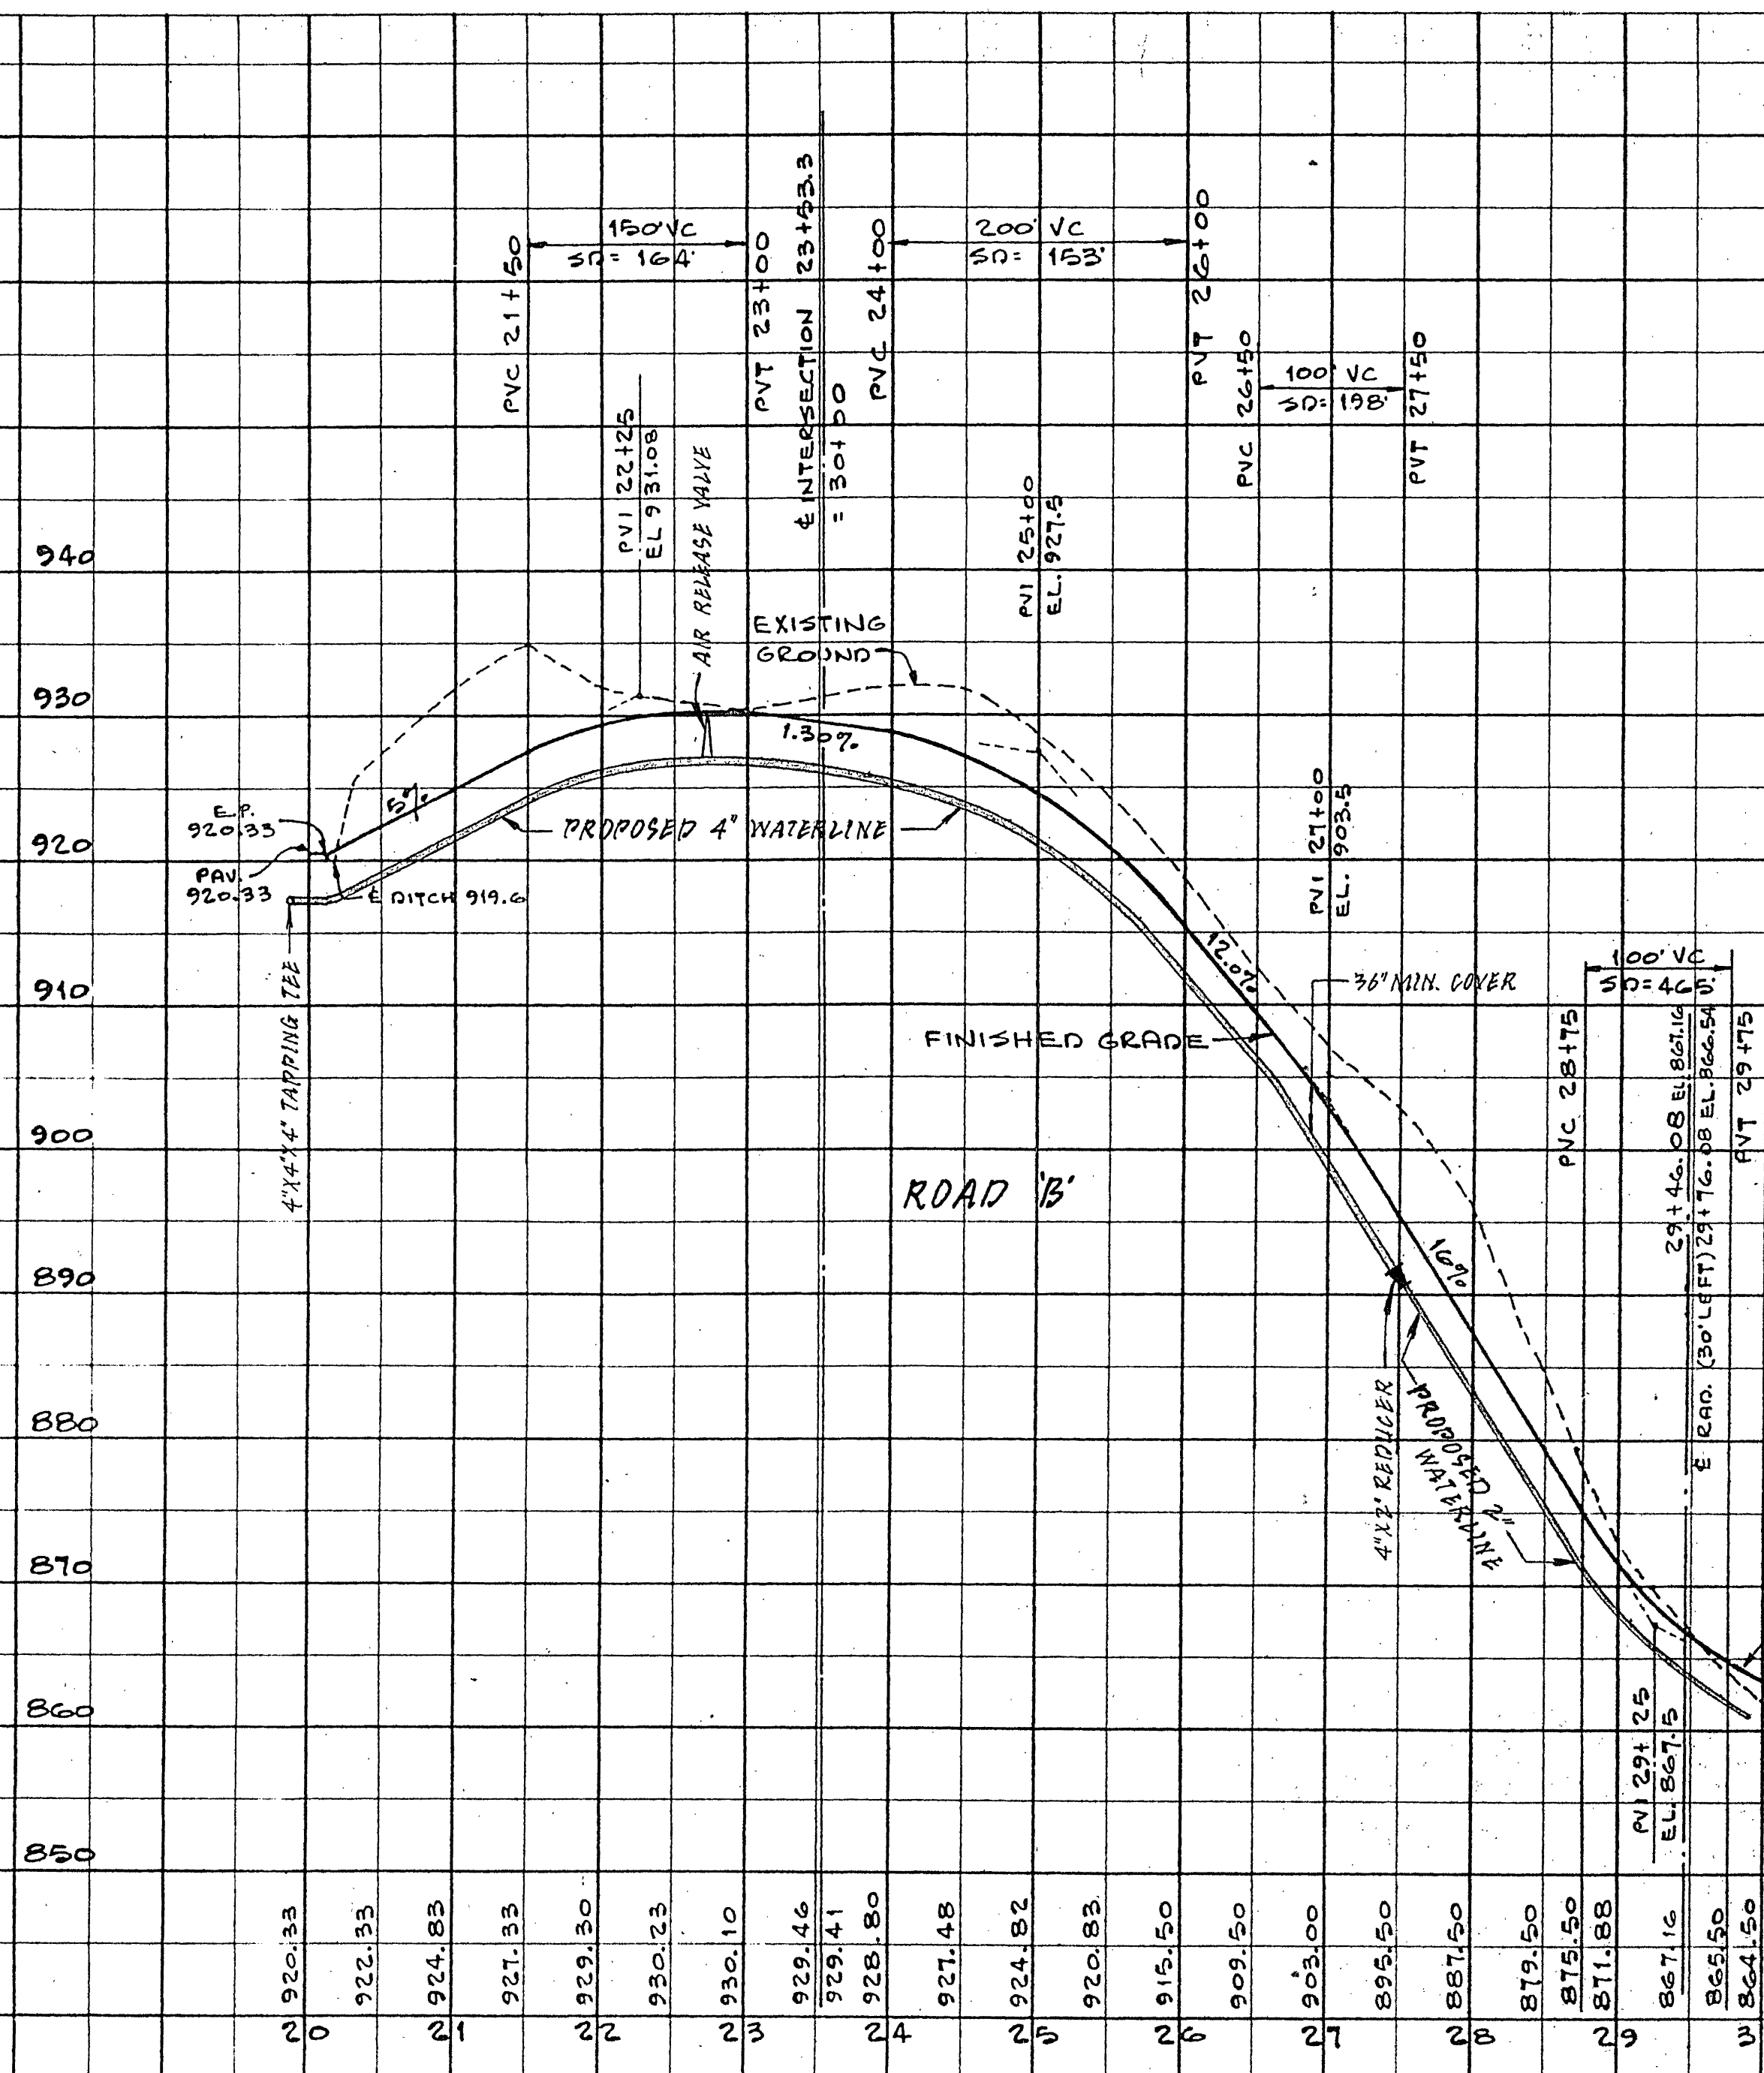
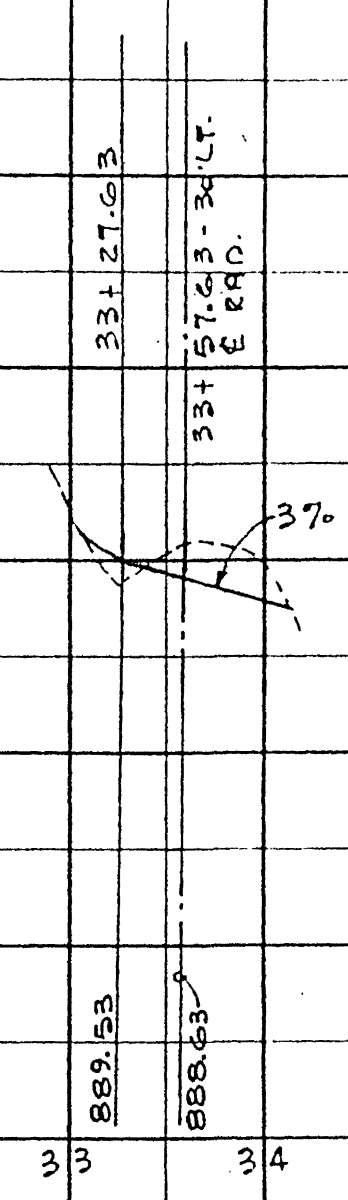
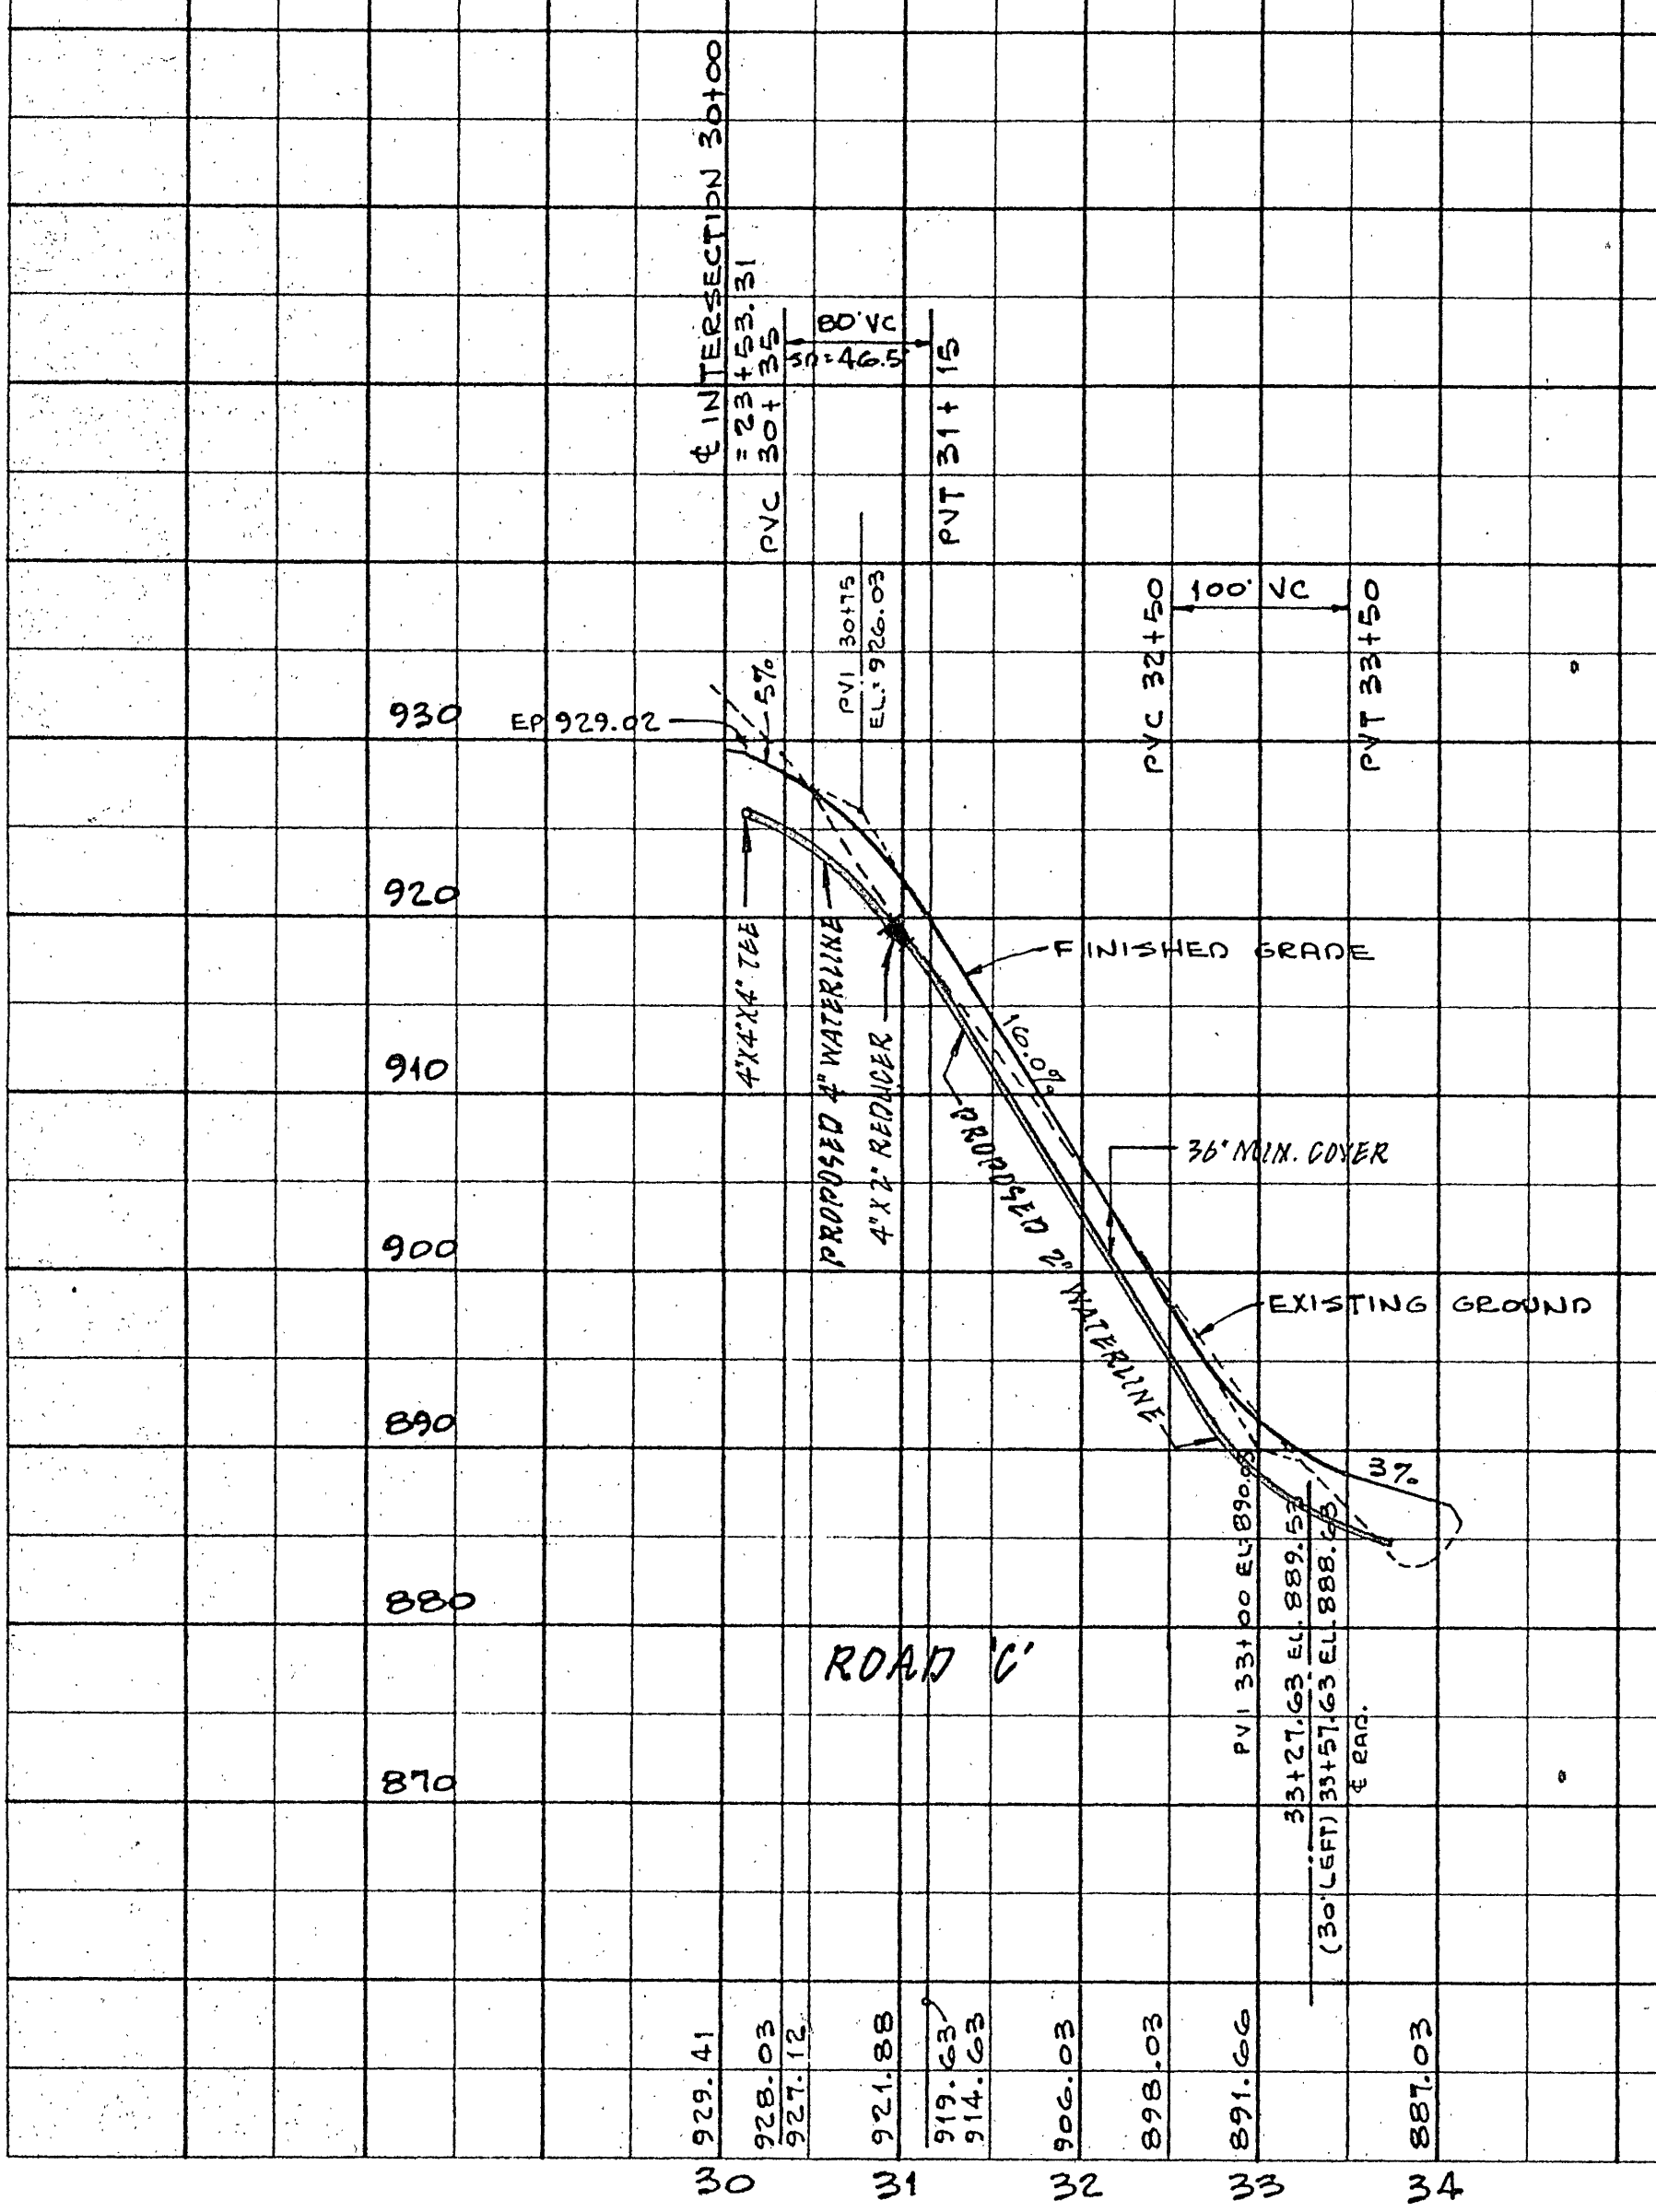


BENCHMARK:
922.03 - P.K. NAIL IN BASE 30" WALNUT
@ ROAD INT. @ RECREATION AREA.

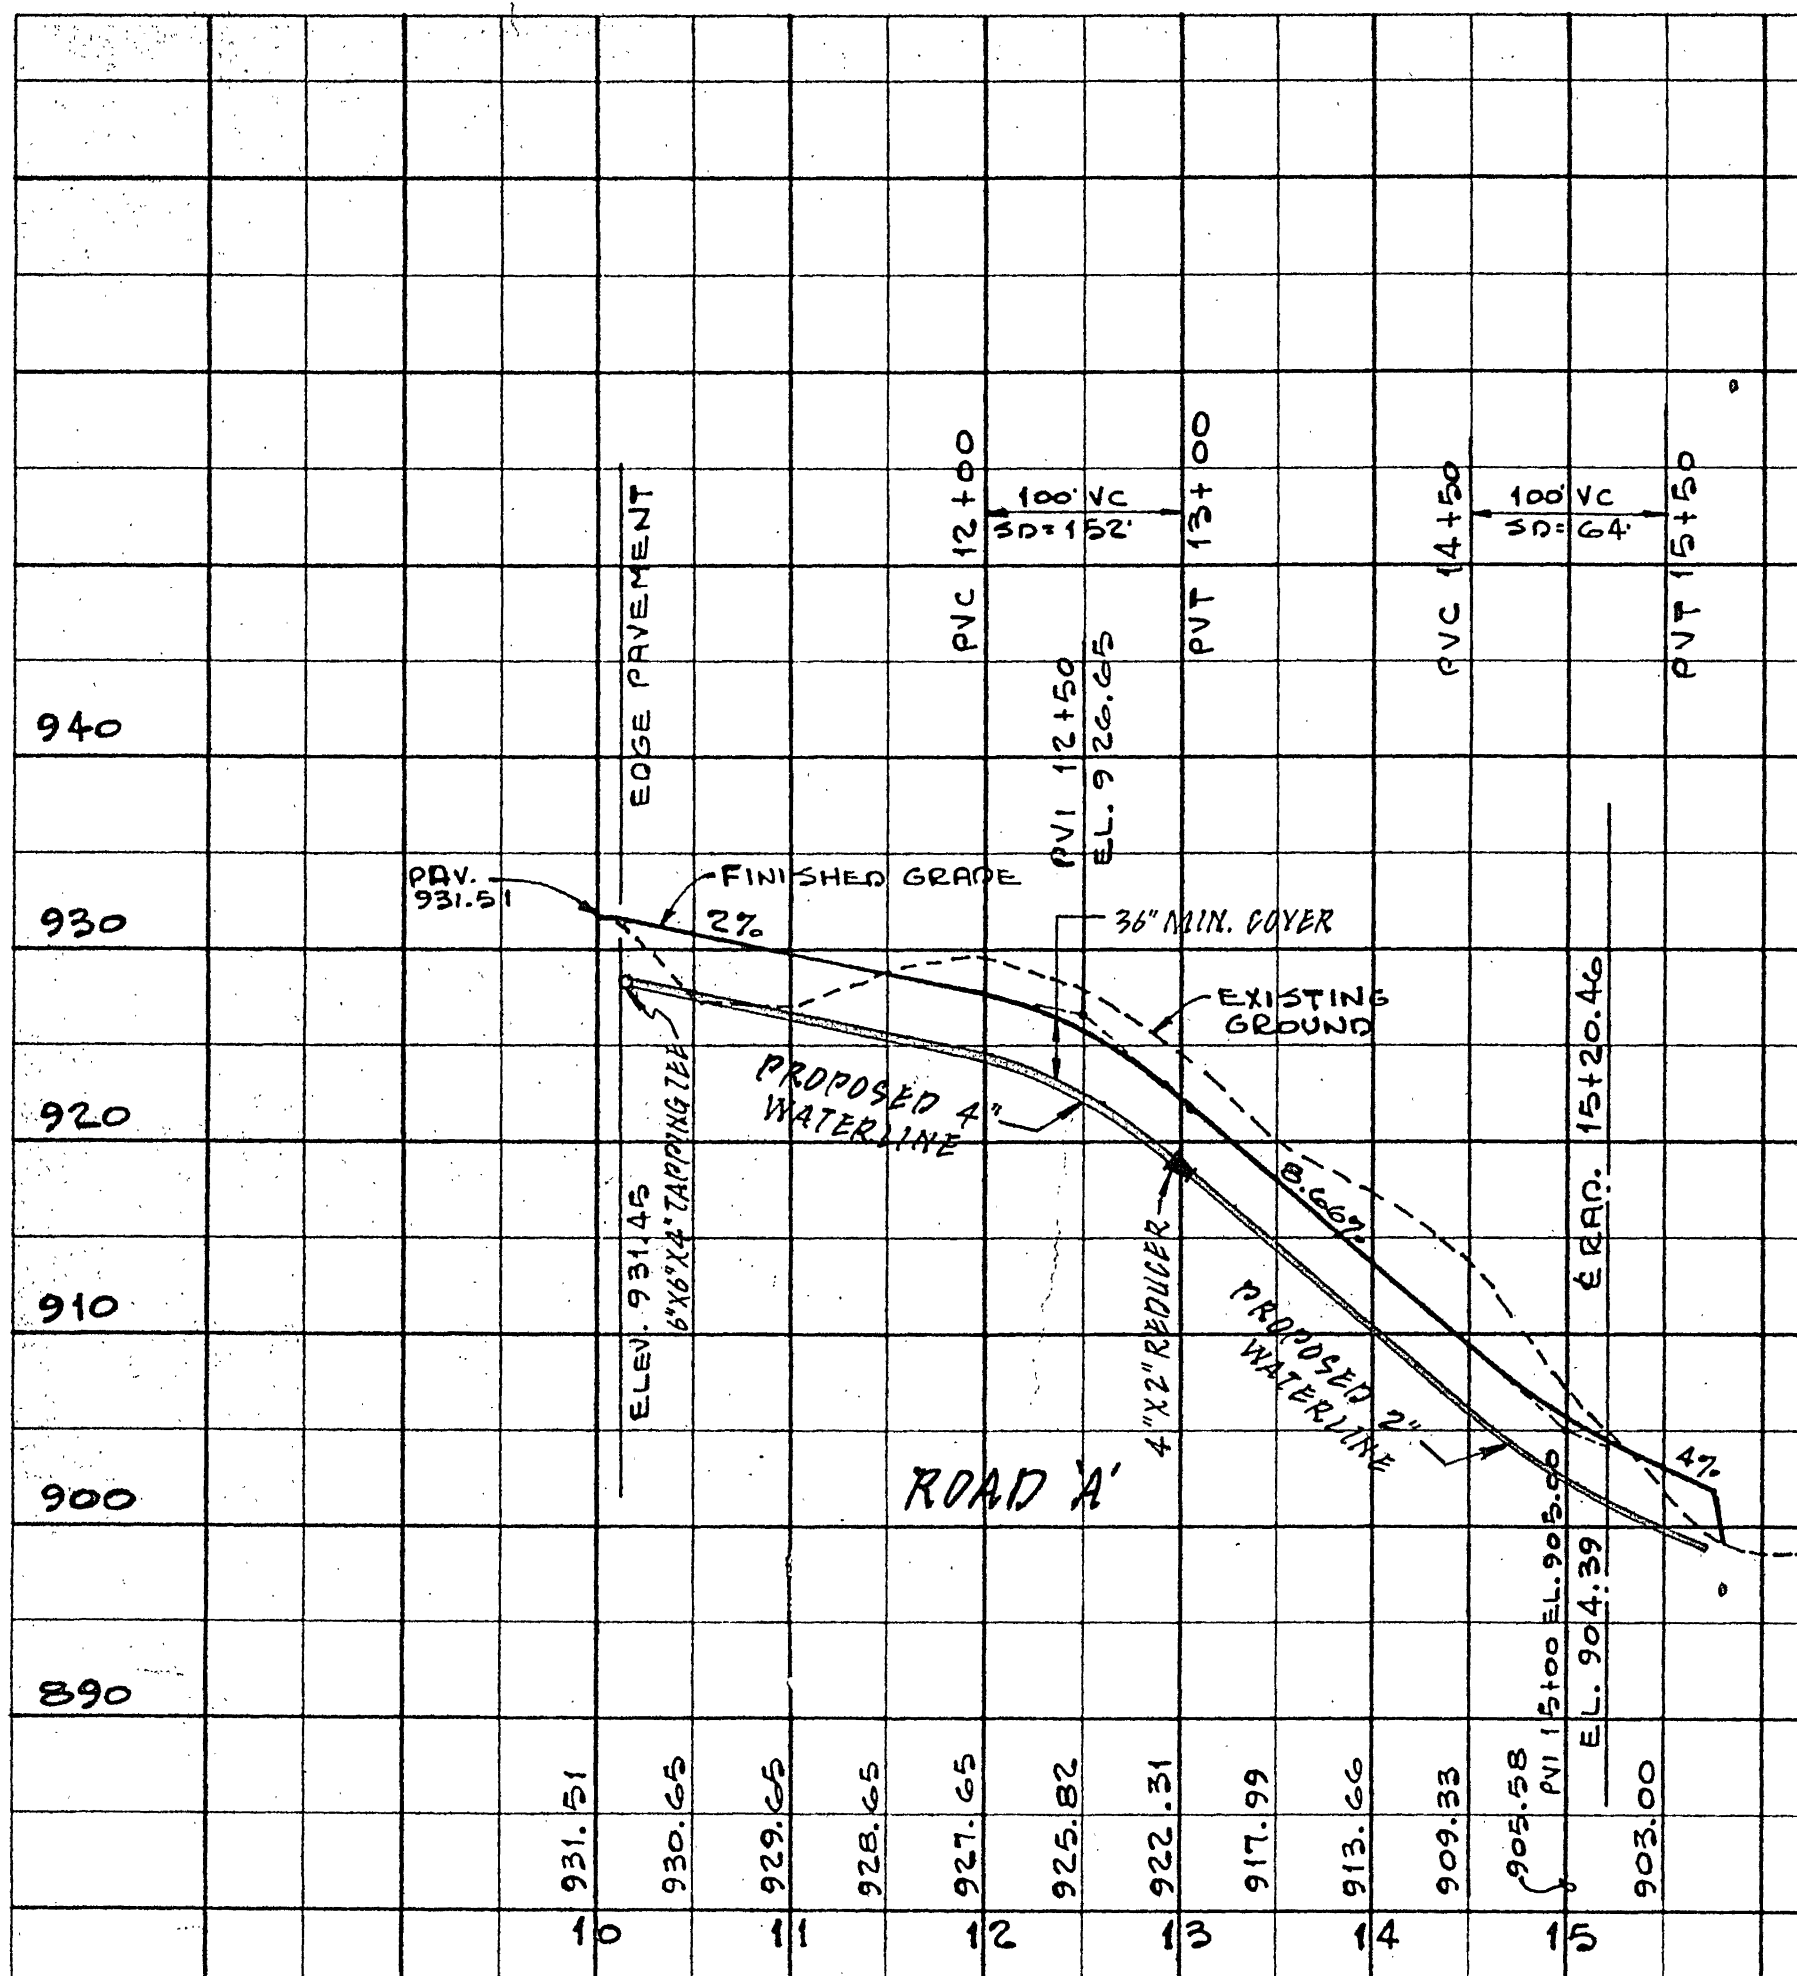

REVISION	DATE	DESCRIPTION
DESIGNED		
DRAWN		
CHECKED		

WALNUT RUN-SECTION 4
CENTRAL WATER SYSTEM

Berkley Howell & Assoc.
ENGINEERS • SURVEYORS • PLANNERS

SCALE: HOR. 1"=100'
VERT. 1"=10'
DATE: 3-29-90

COMM # 90104
SHEET 2 of 2

7332
47