
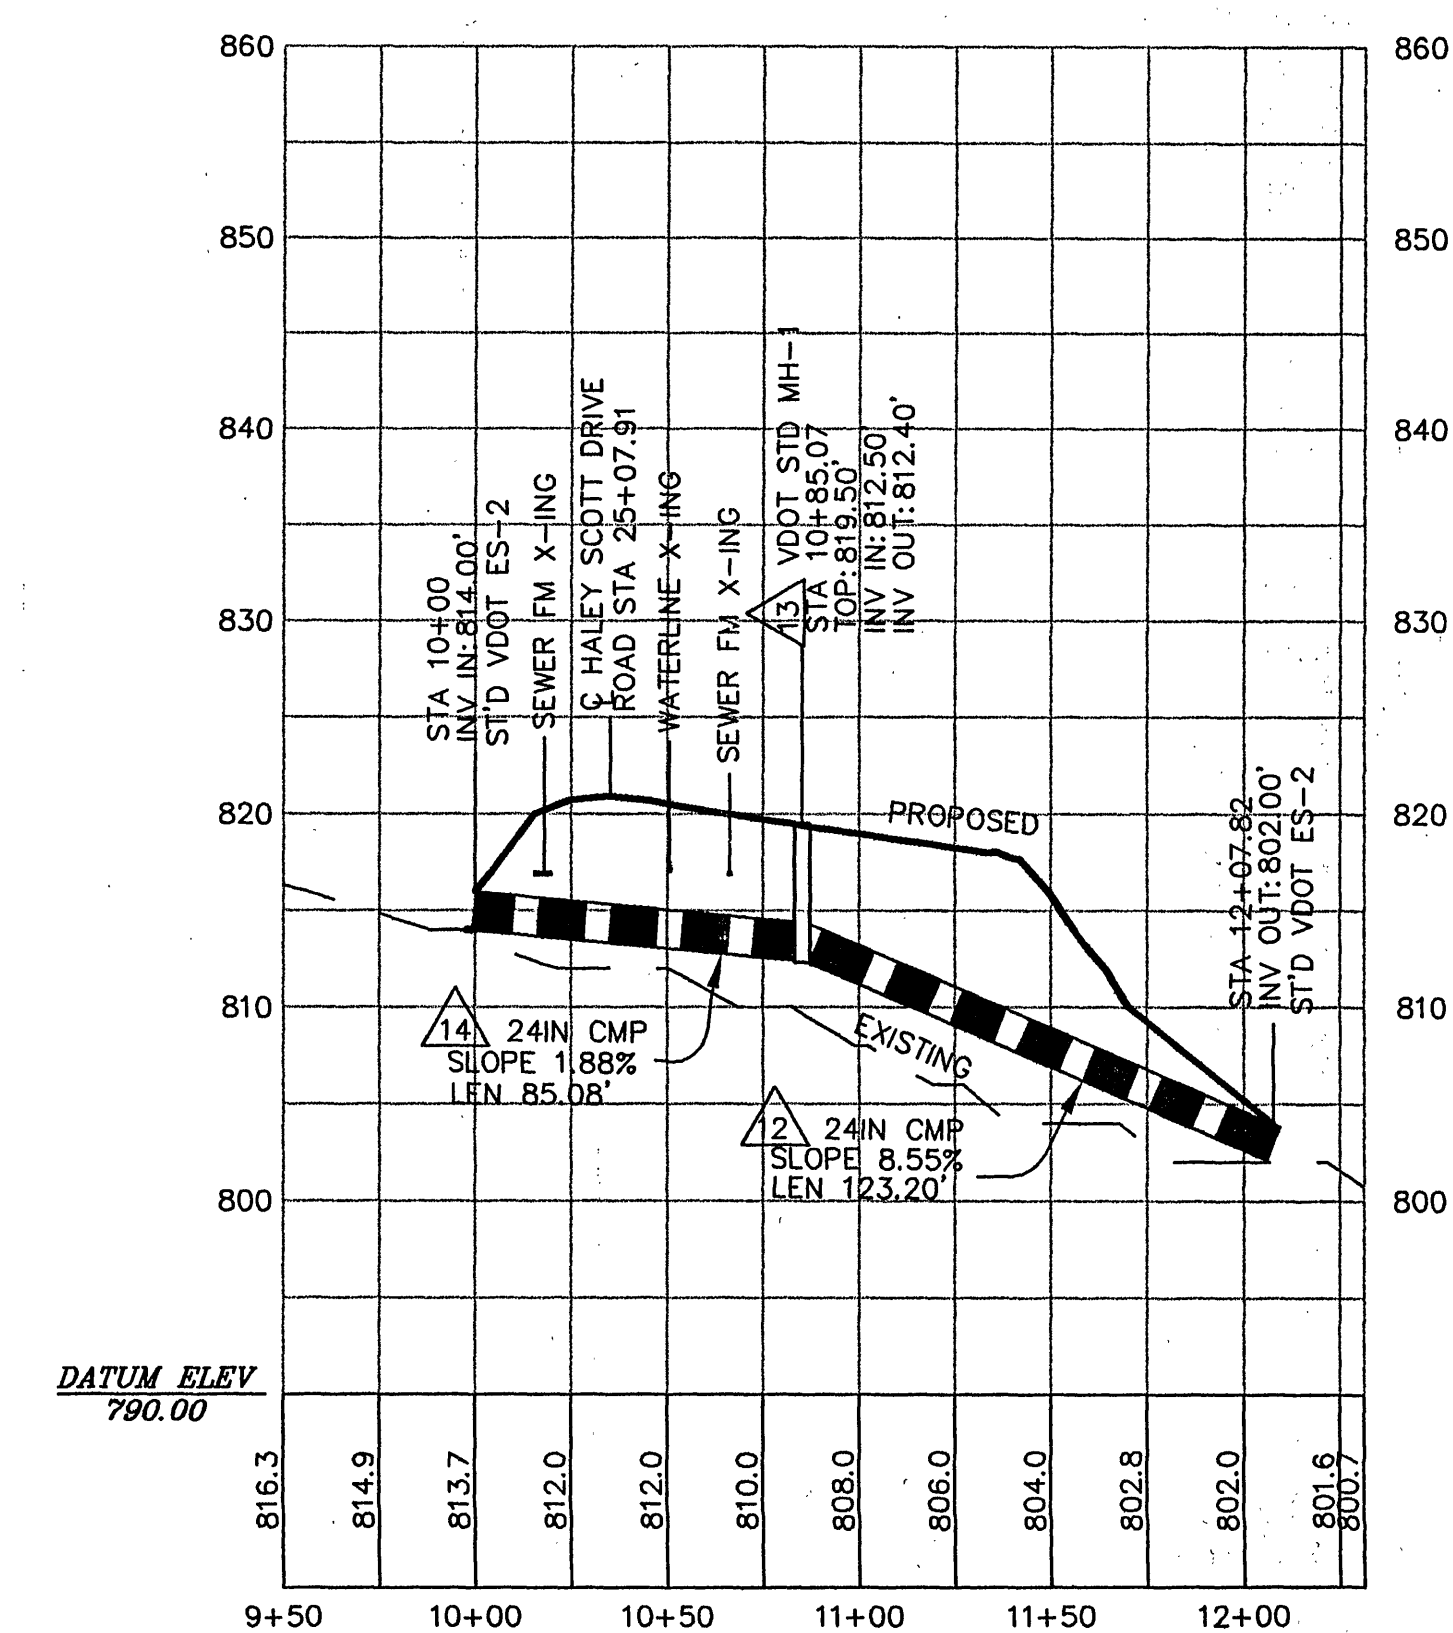
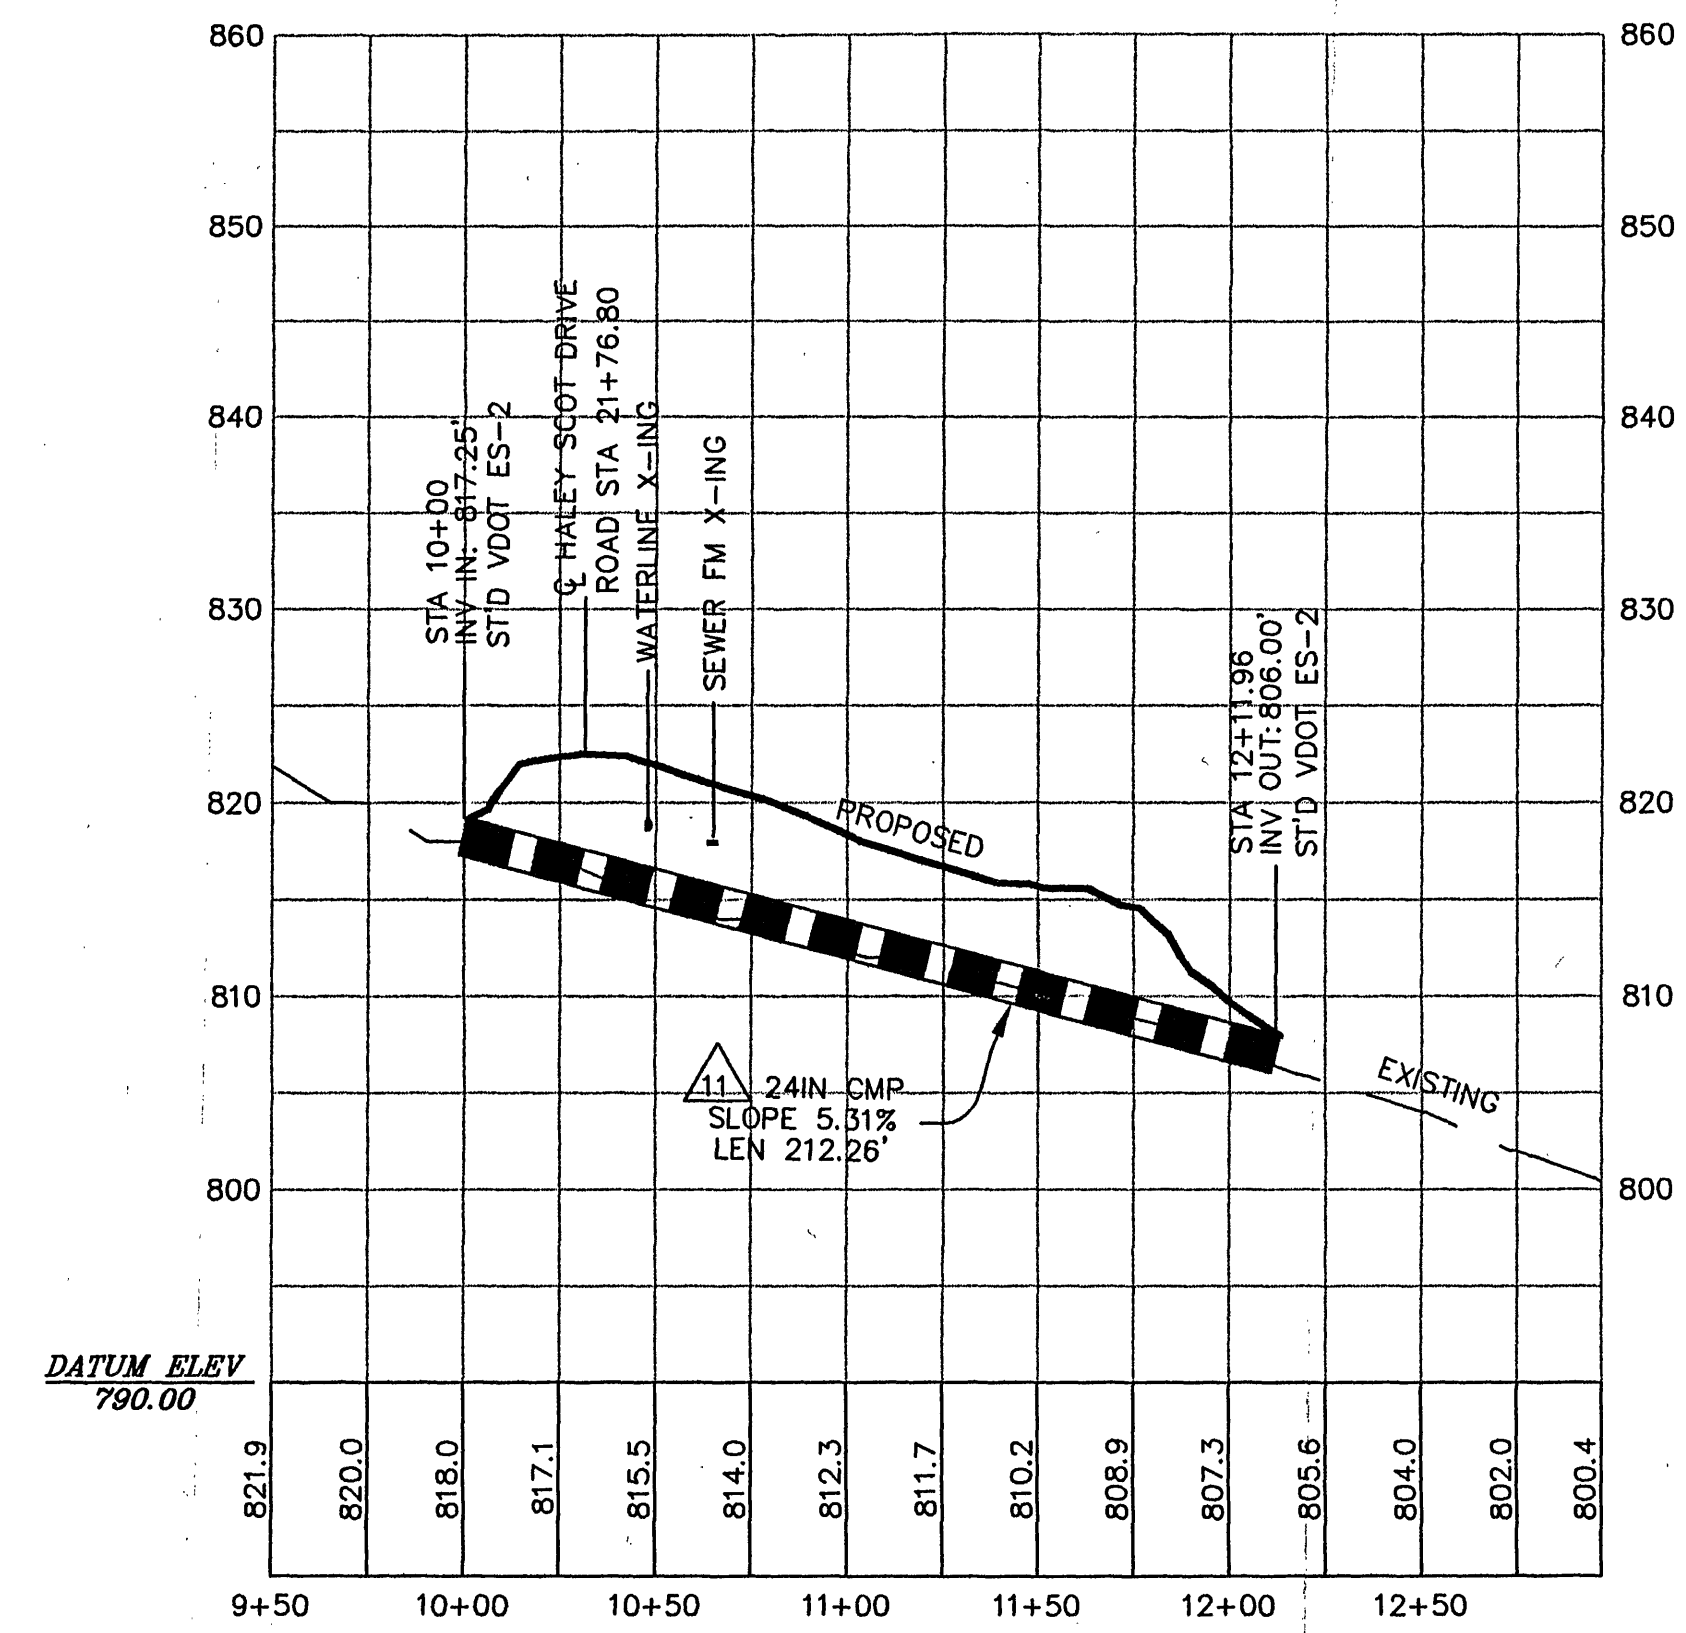
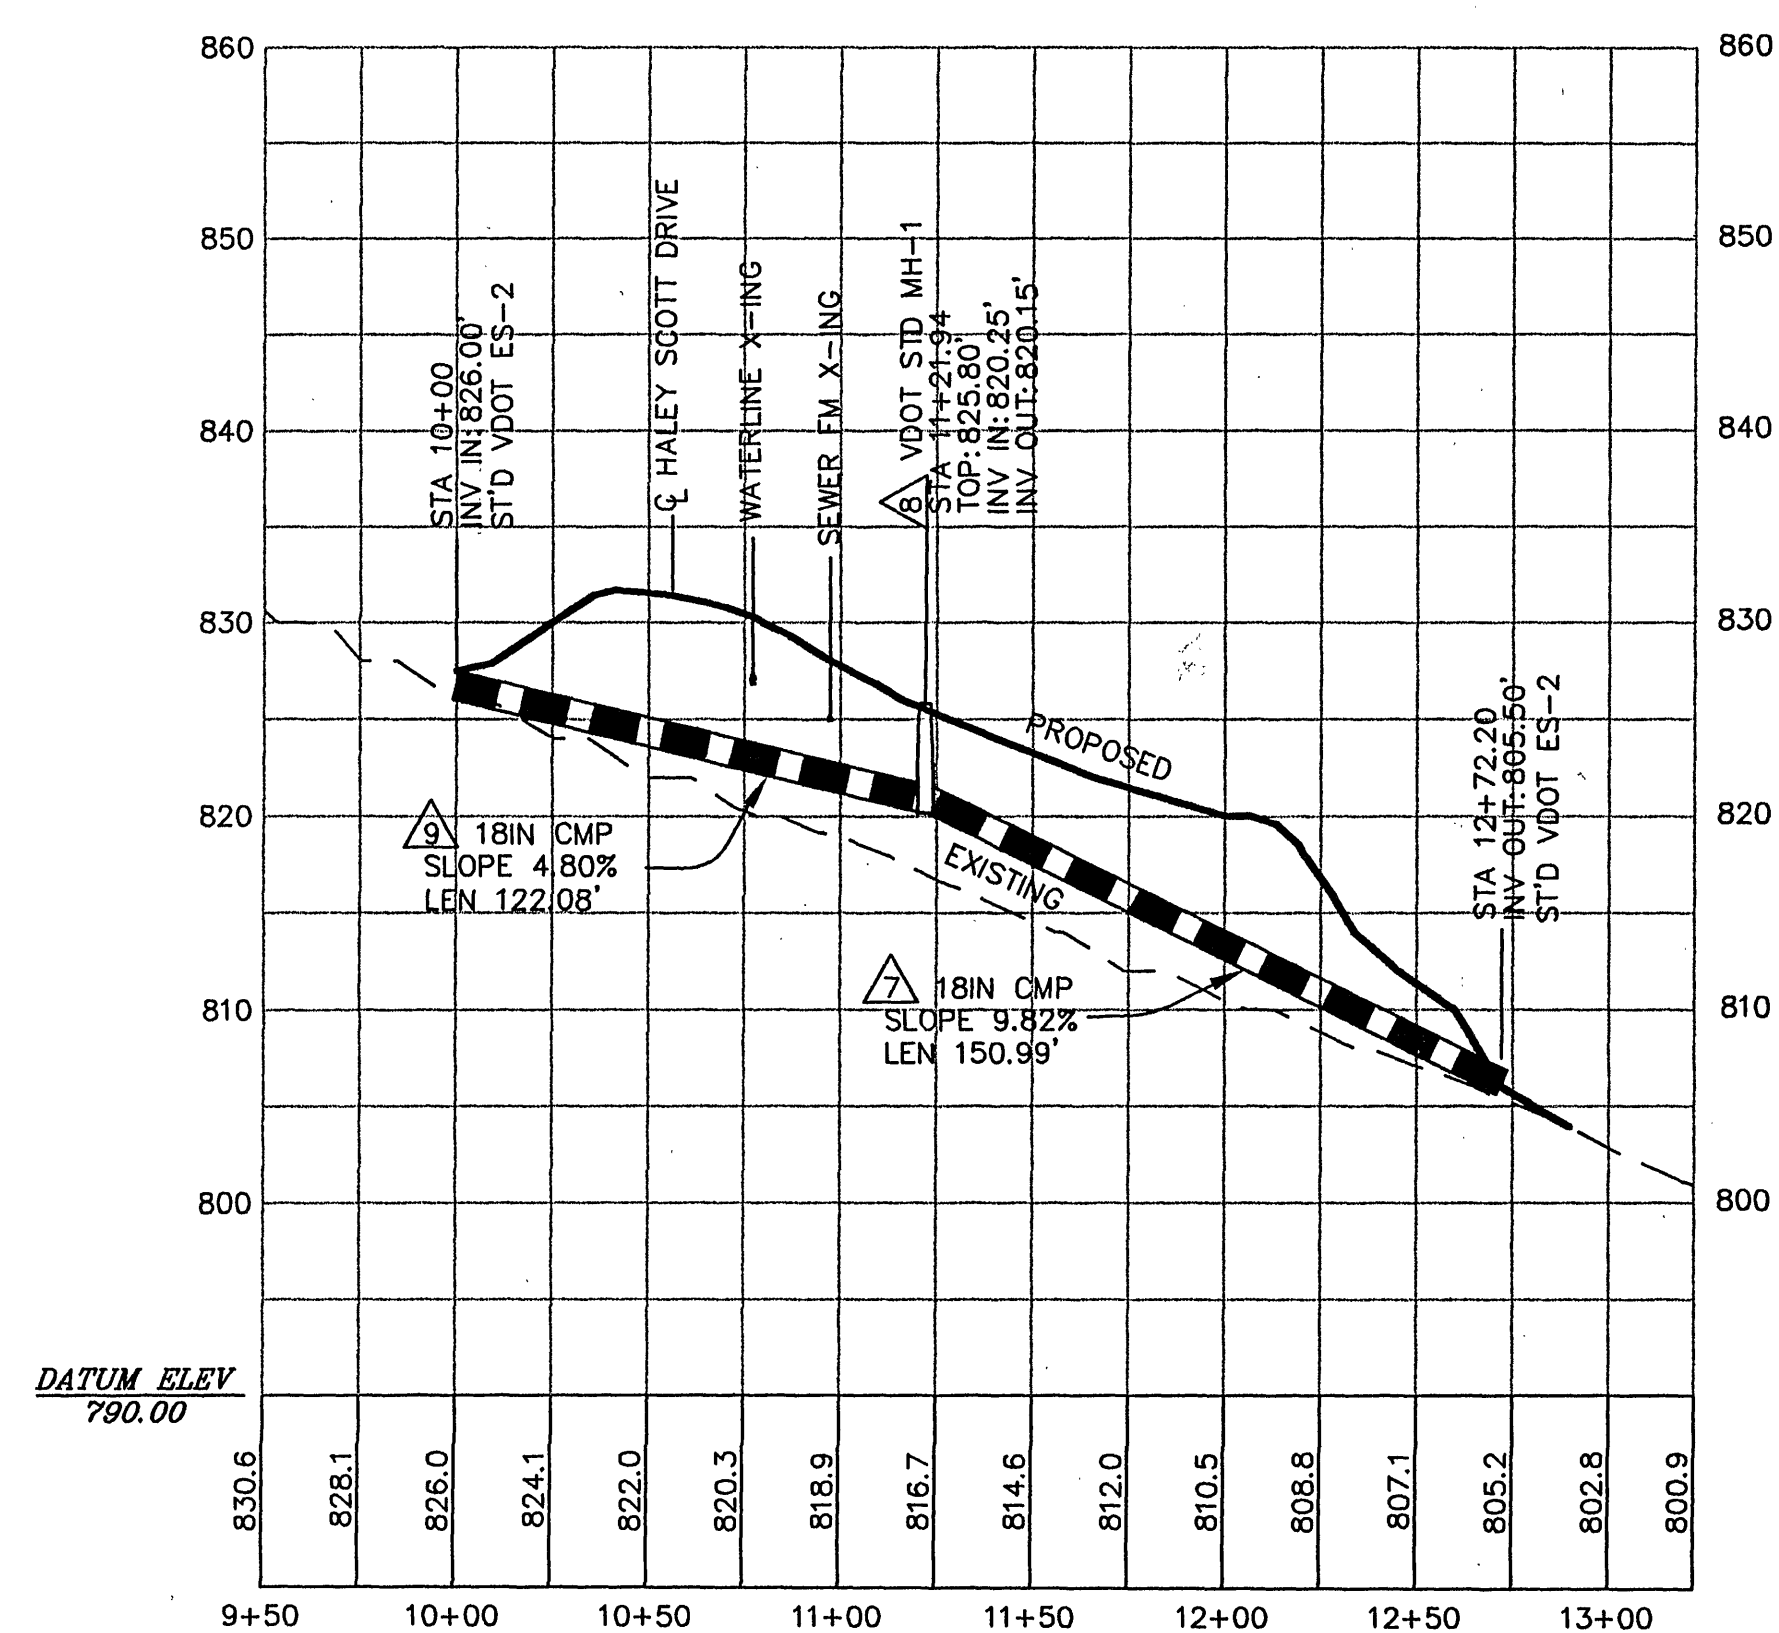
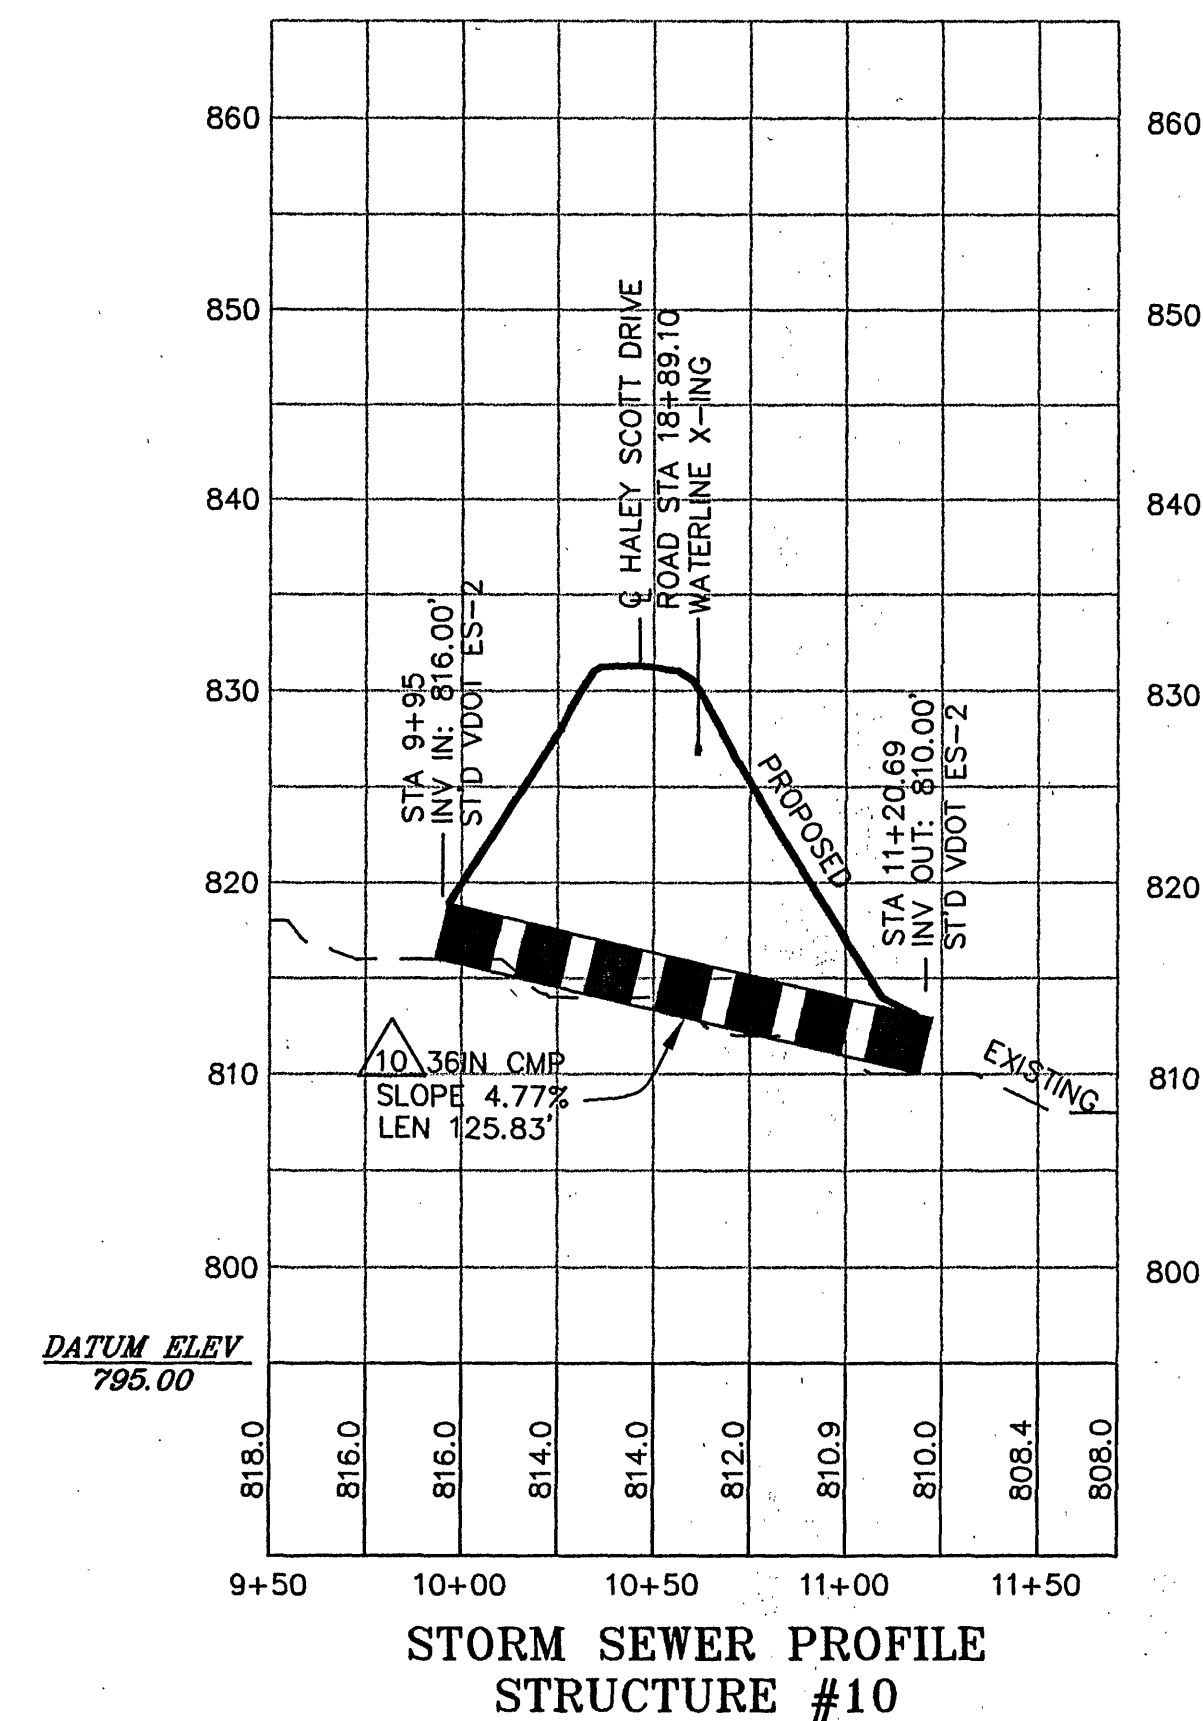
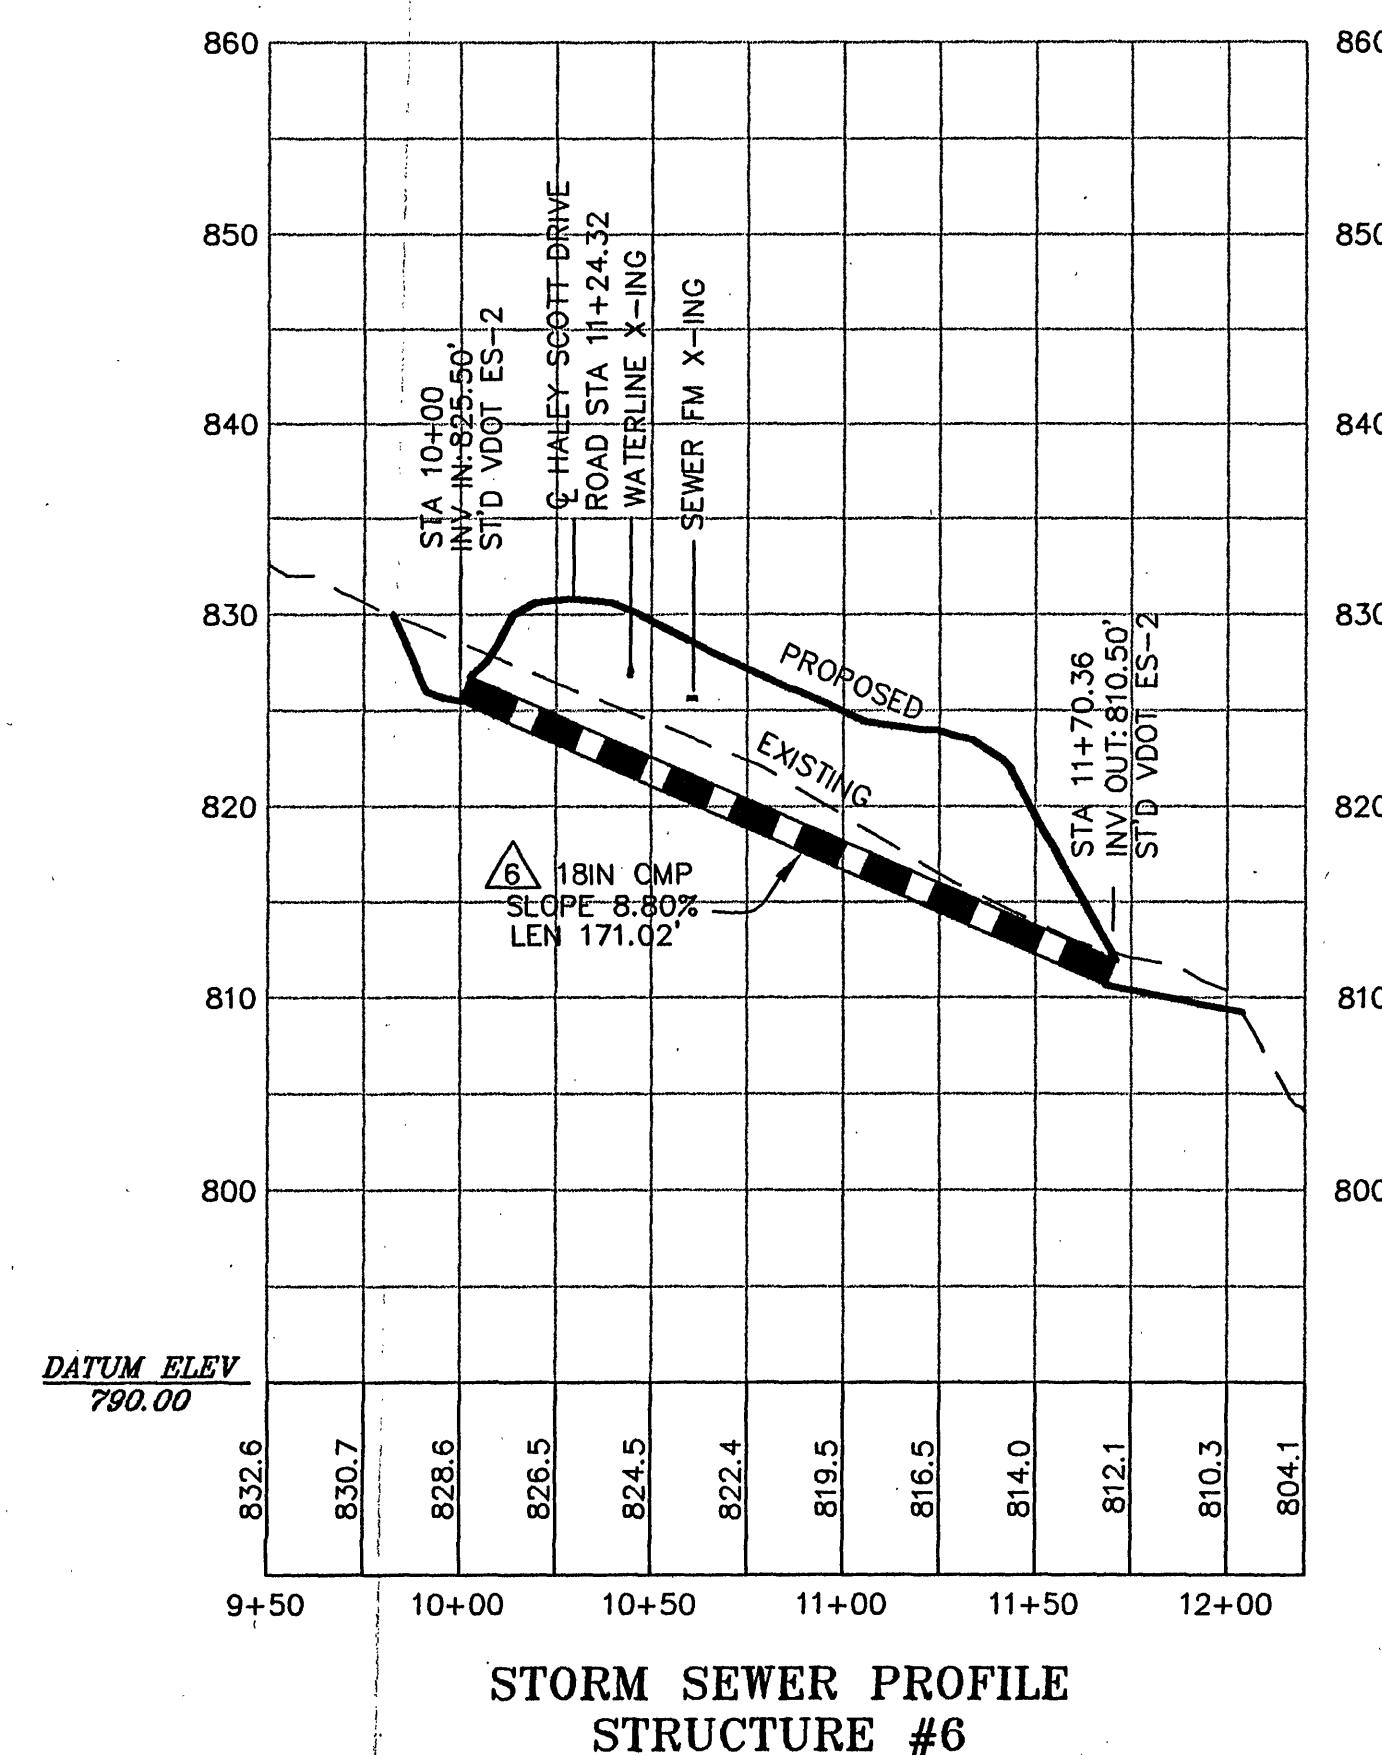
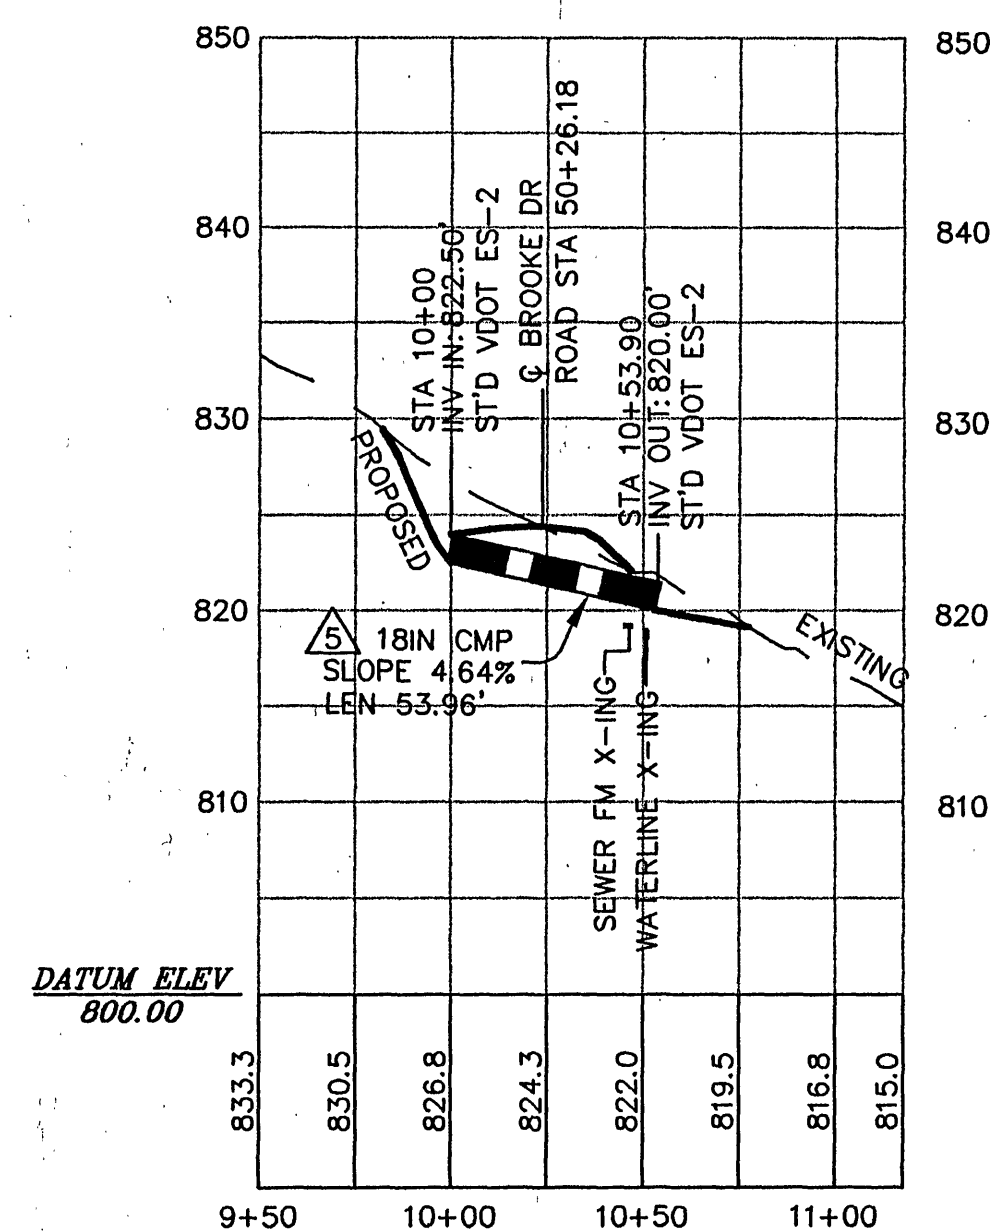


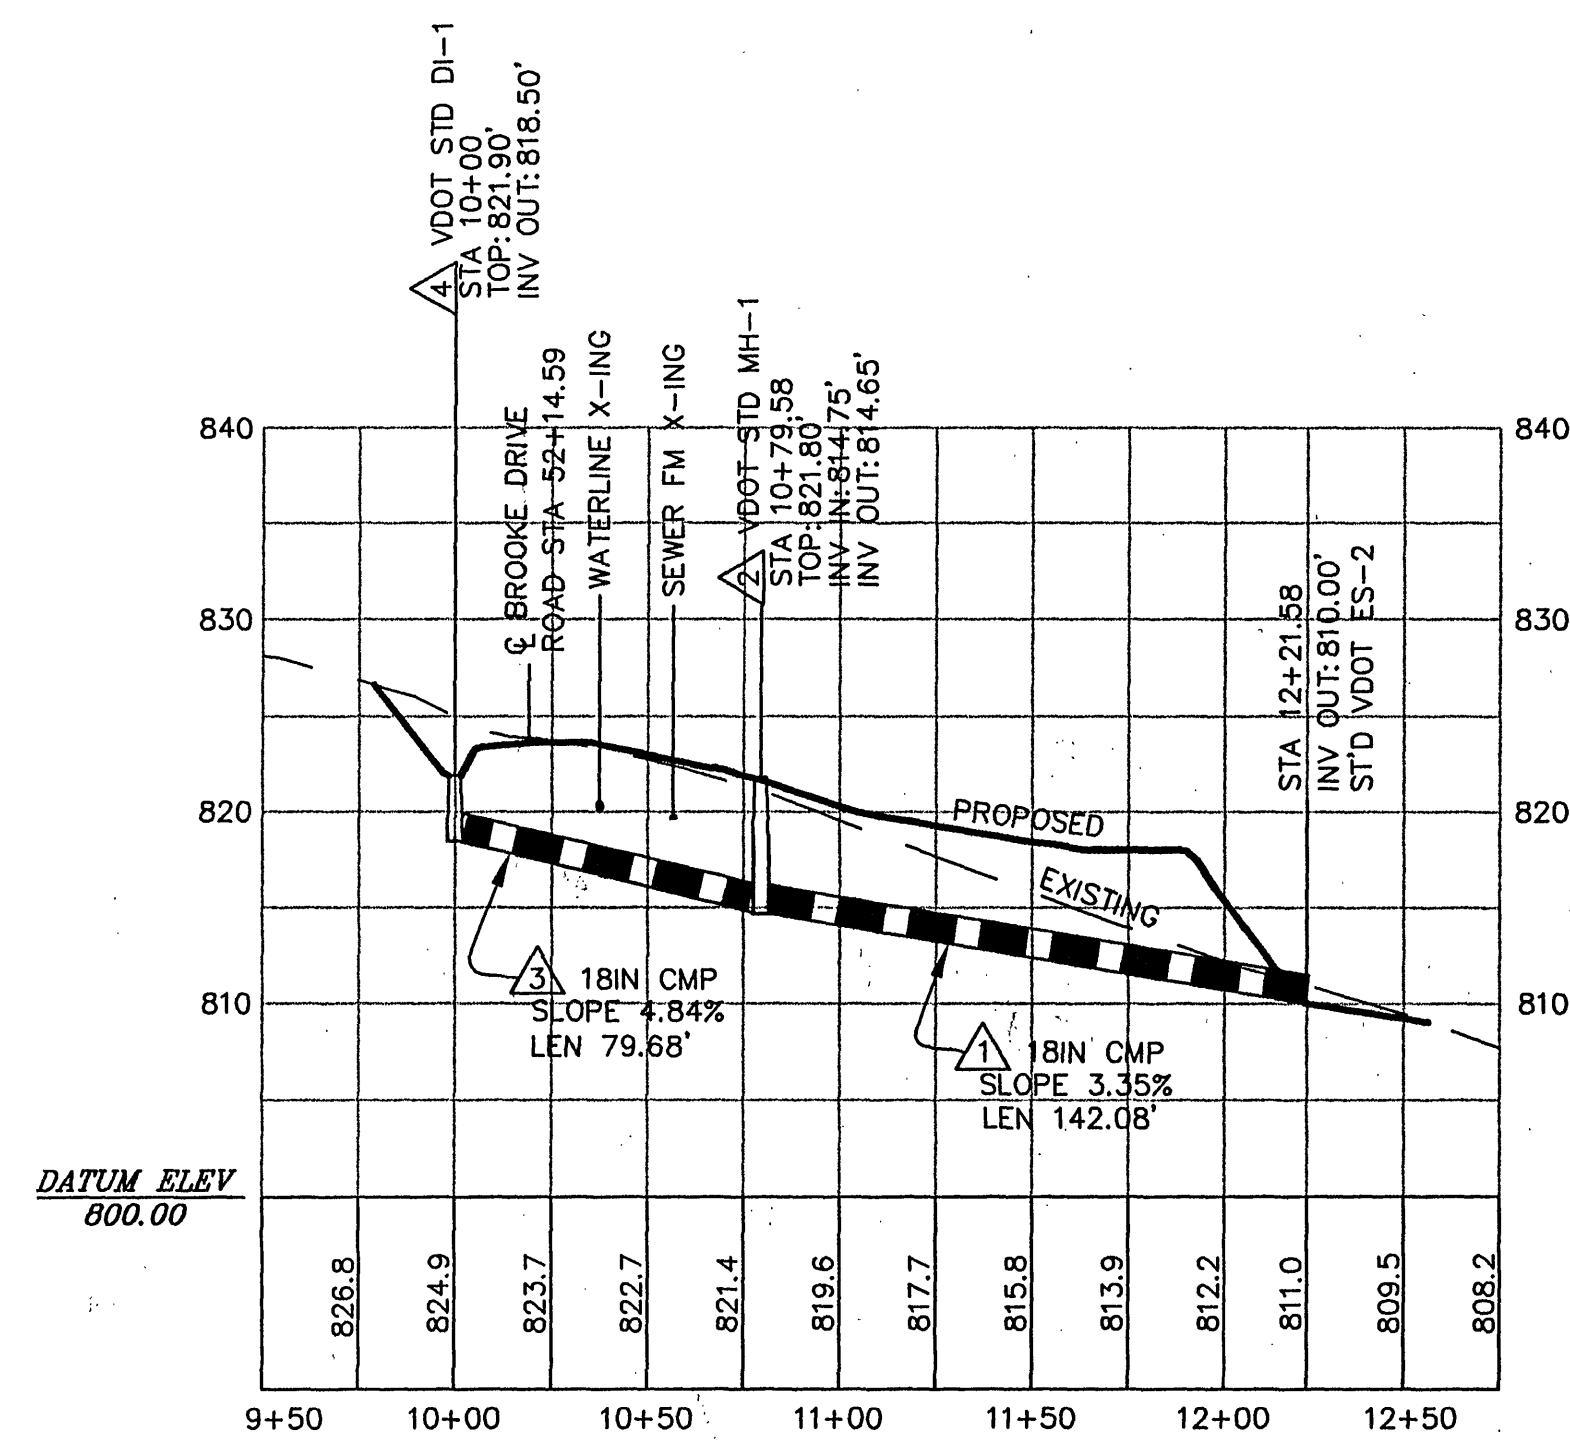

SCALE  
HOR: 1"=50'  
VERT: 1"=10'

SE Stone Engineering  
250 S. Main Street  
Rocky Mount, Virginia 24151  
(540) 483-0078

DESIGN: SRB  
DRAFT: SRB  
CHECK: RDS

DATE: 10-04-02  
SCALE: AS SHOWN  
SHEET 10 OF 12  
PROJECT NO. 02023

STORM SEWER PROFILES  
THE COTTAGES AT CONTENTMENT ISLAND  
LOCATED ON SMITH MOUNTAIN LAKE  
UNION HALL MAGISTERIAL DISTRICT  
FRANKLIN COUNTY, VIRGINIA

| REVISIONS                                        |         |
|--------------------------------------------------|---------|
| DESCRIPTION                                      | DATE    |
| 1 REVISION FOR VDOT AND FRANKLIN COUNTY COMMENTS | 2-18-03 |
| 2 REVISION FOR VDOT                              | 9-09-03 |