


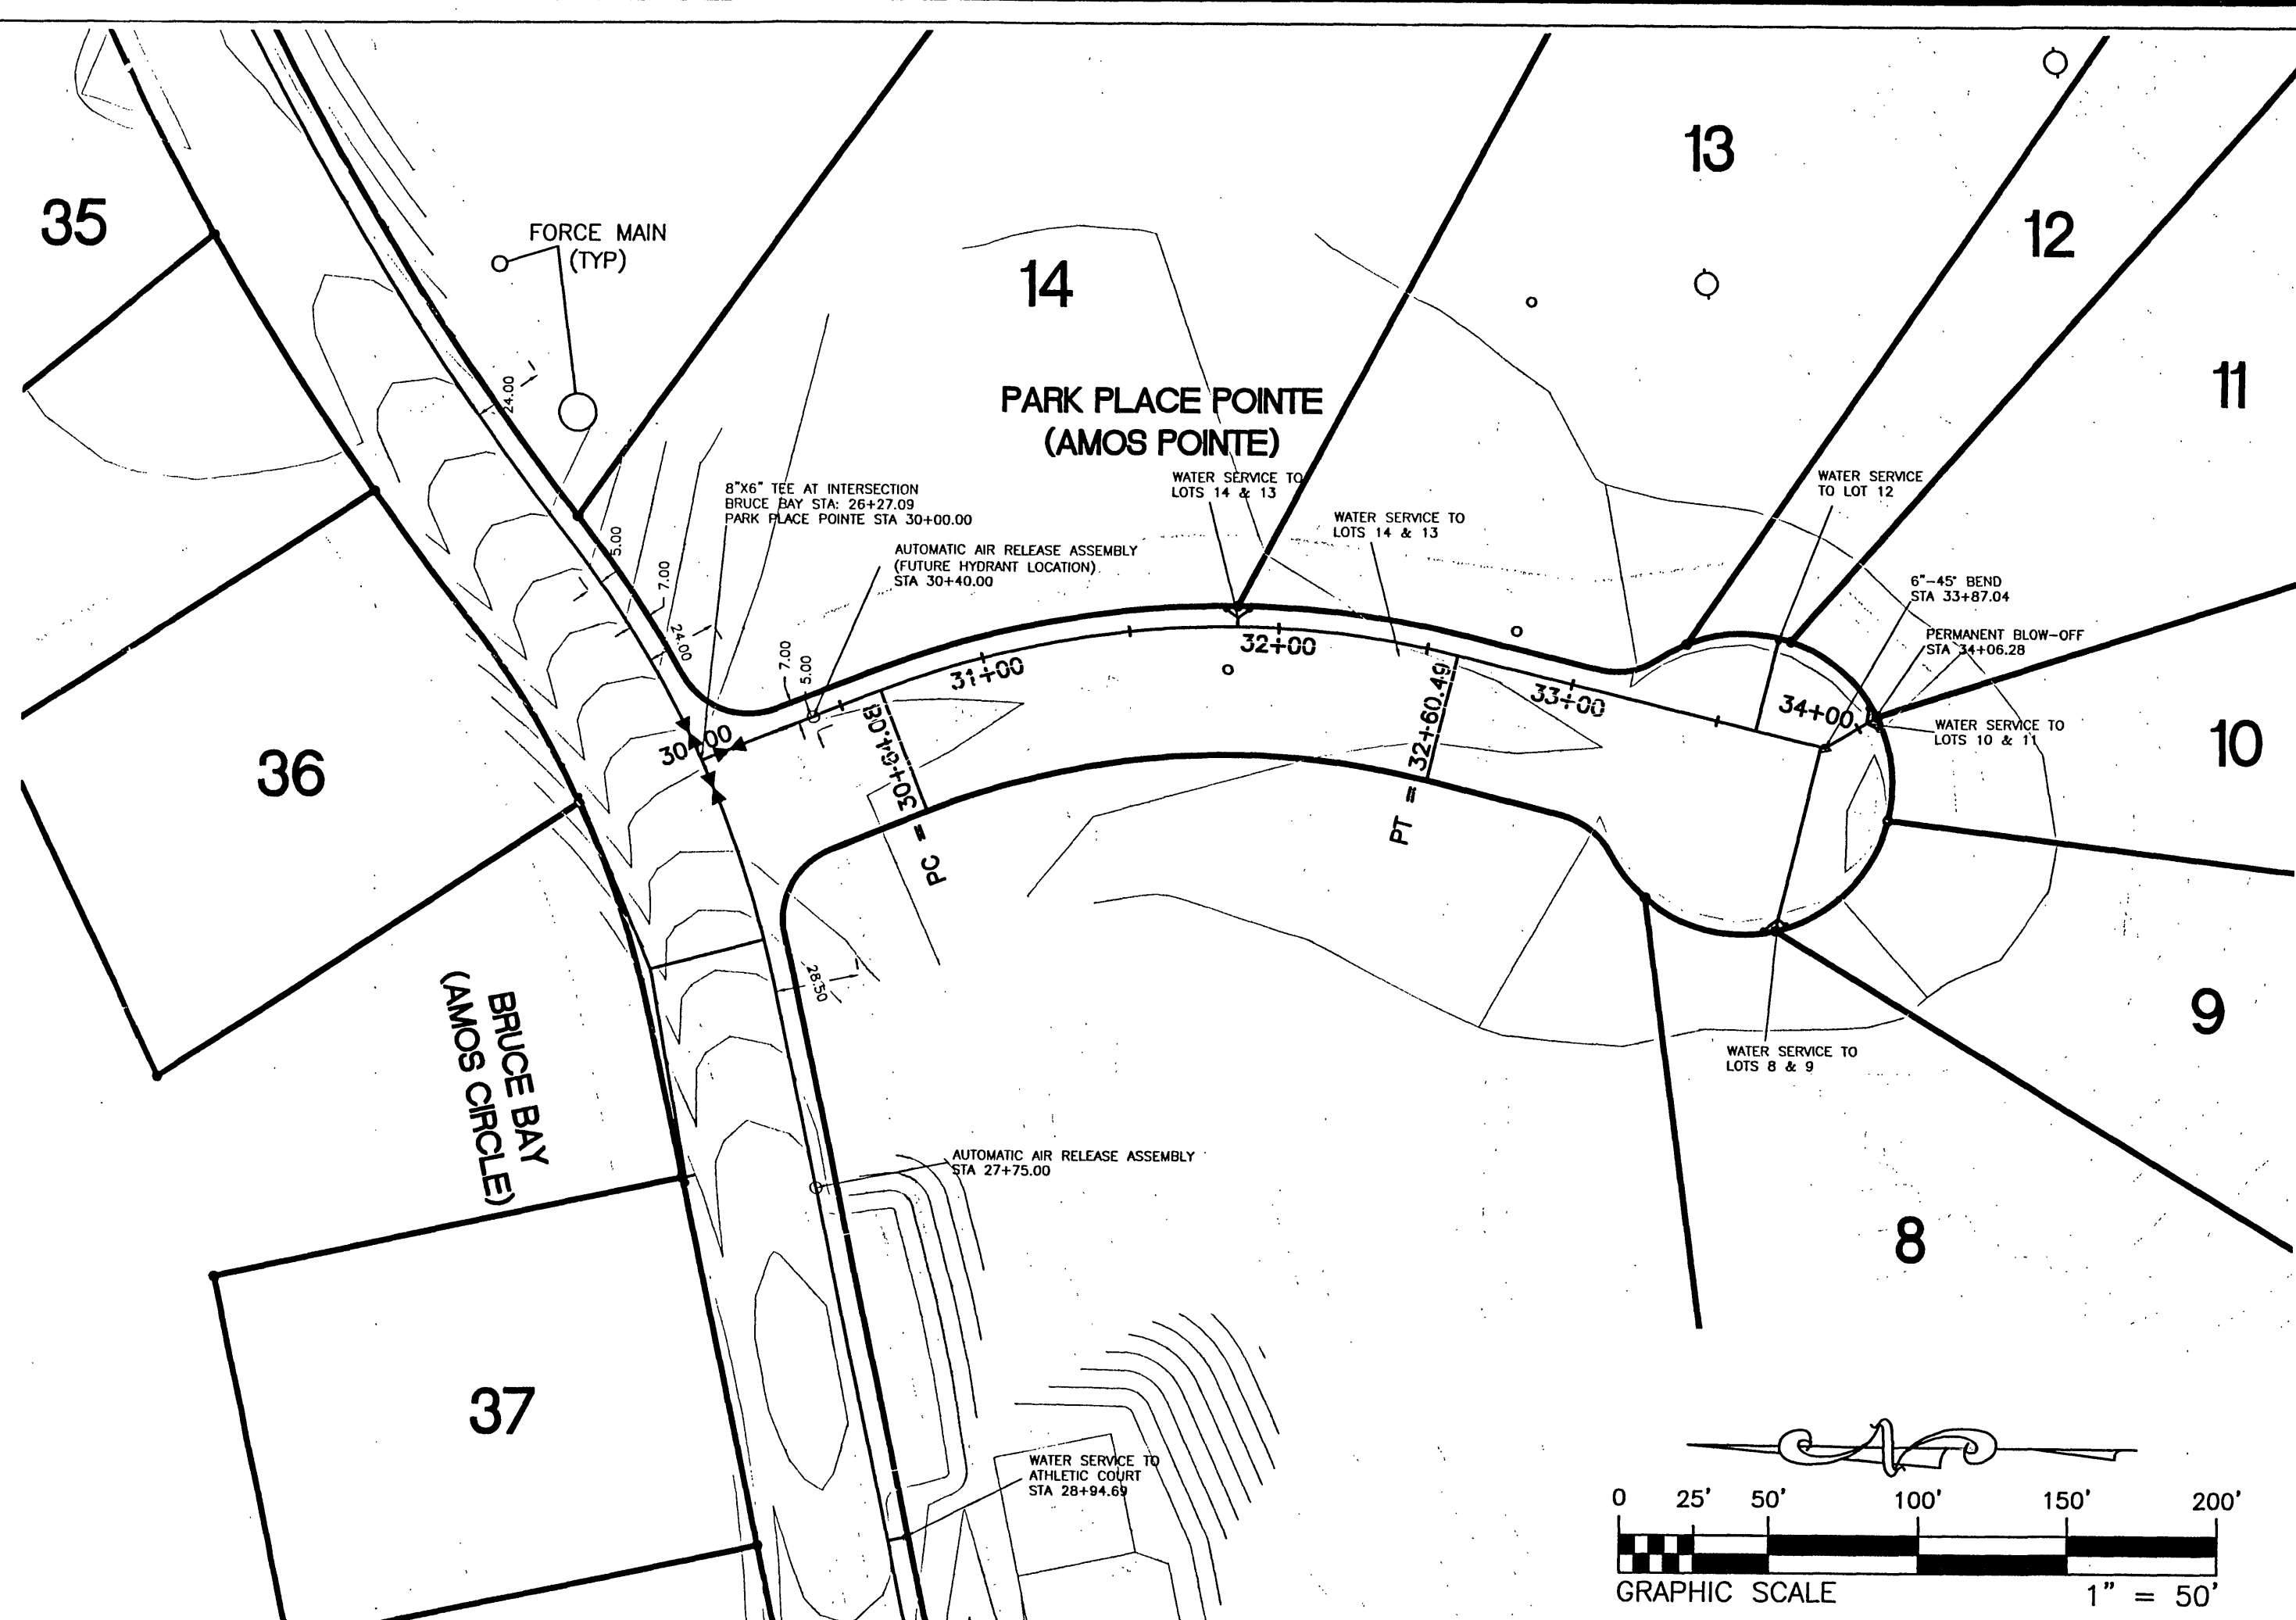


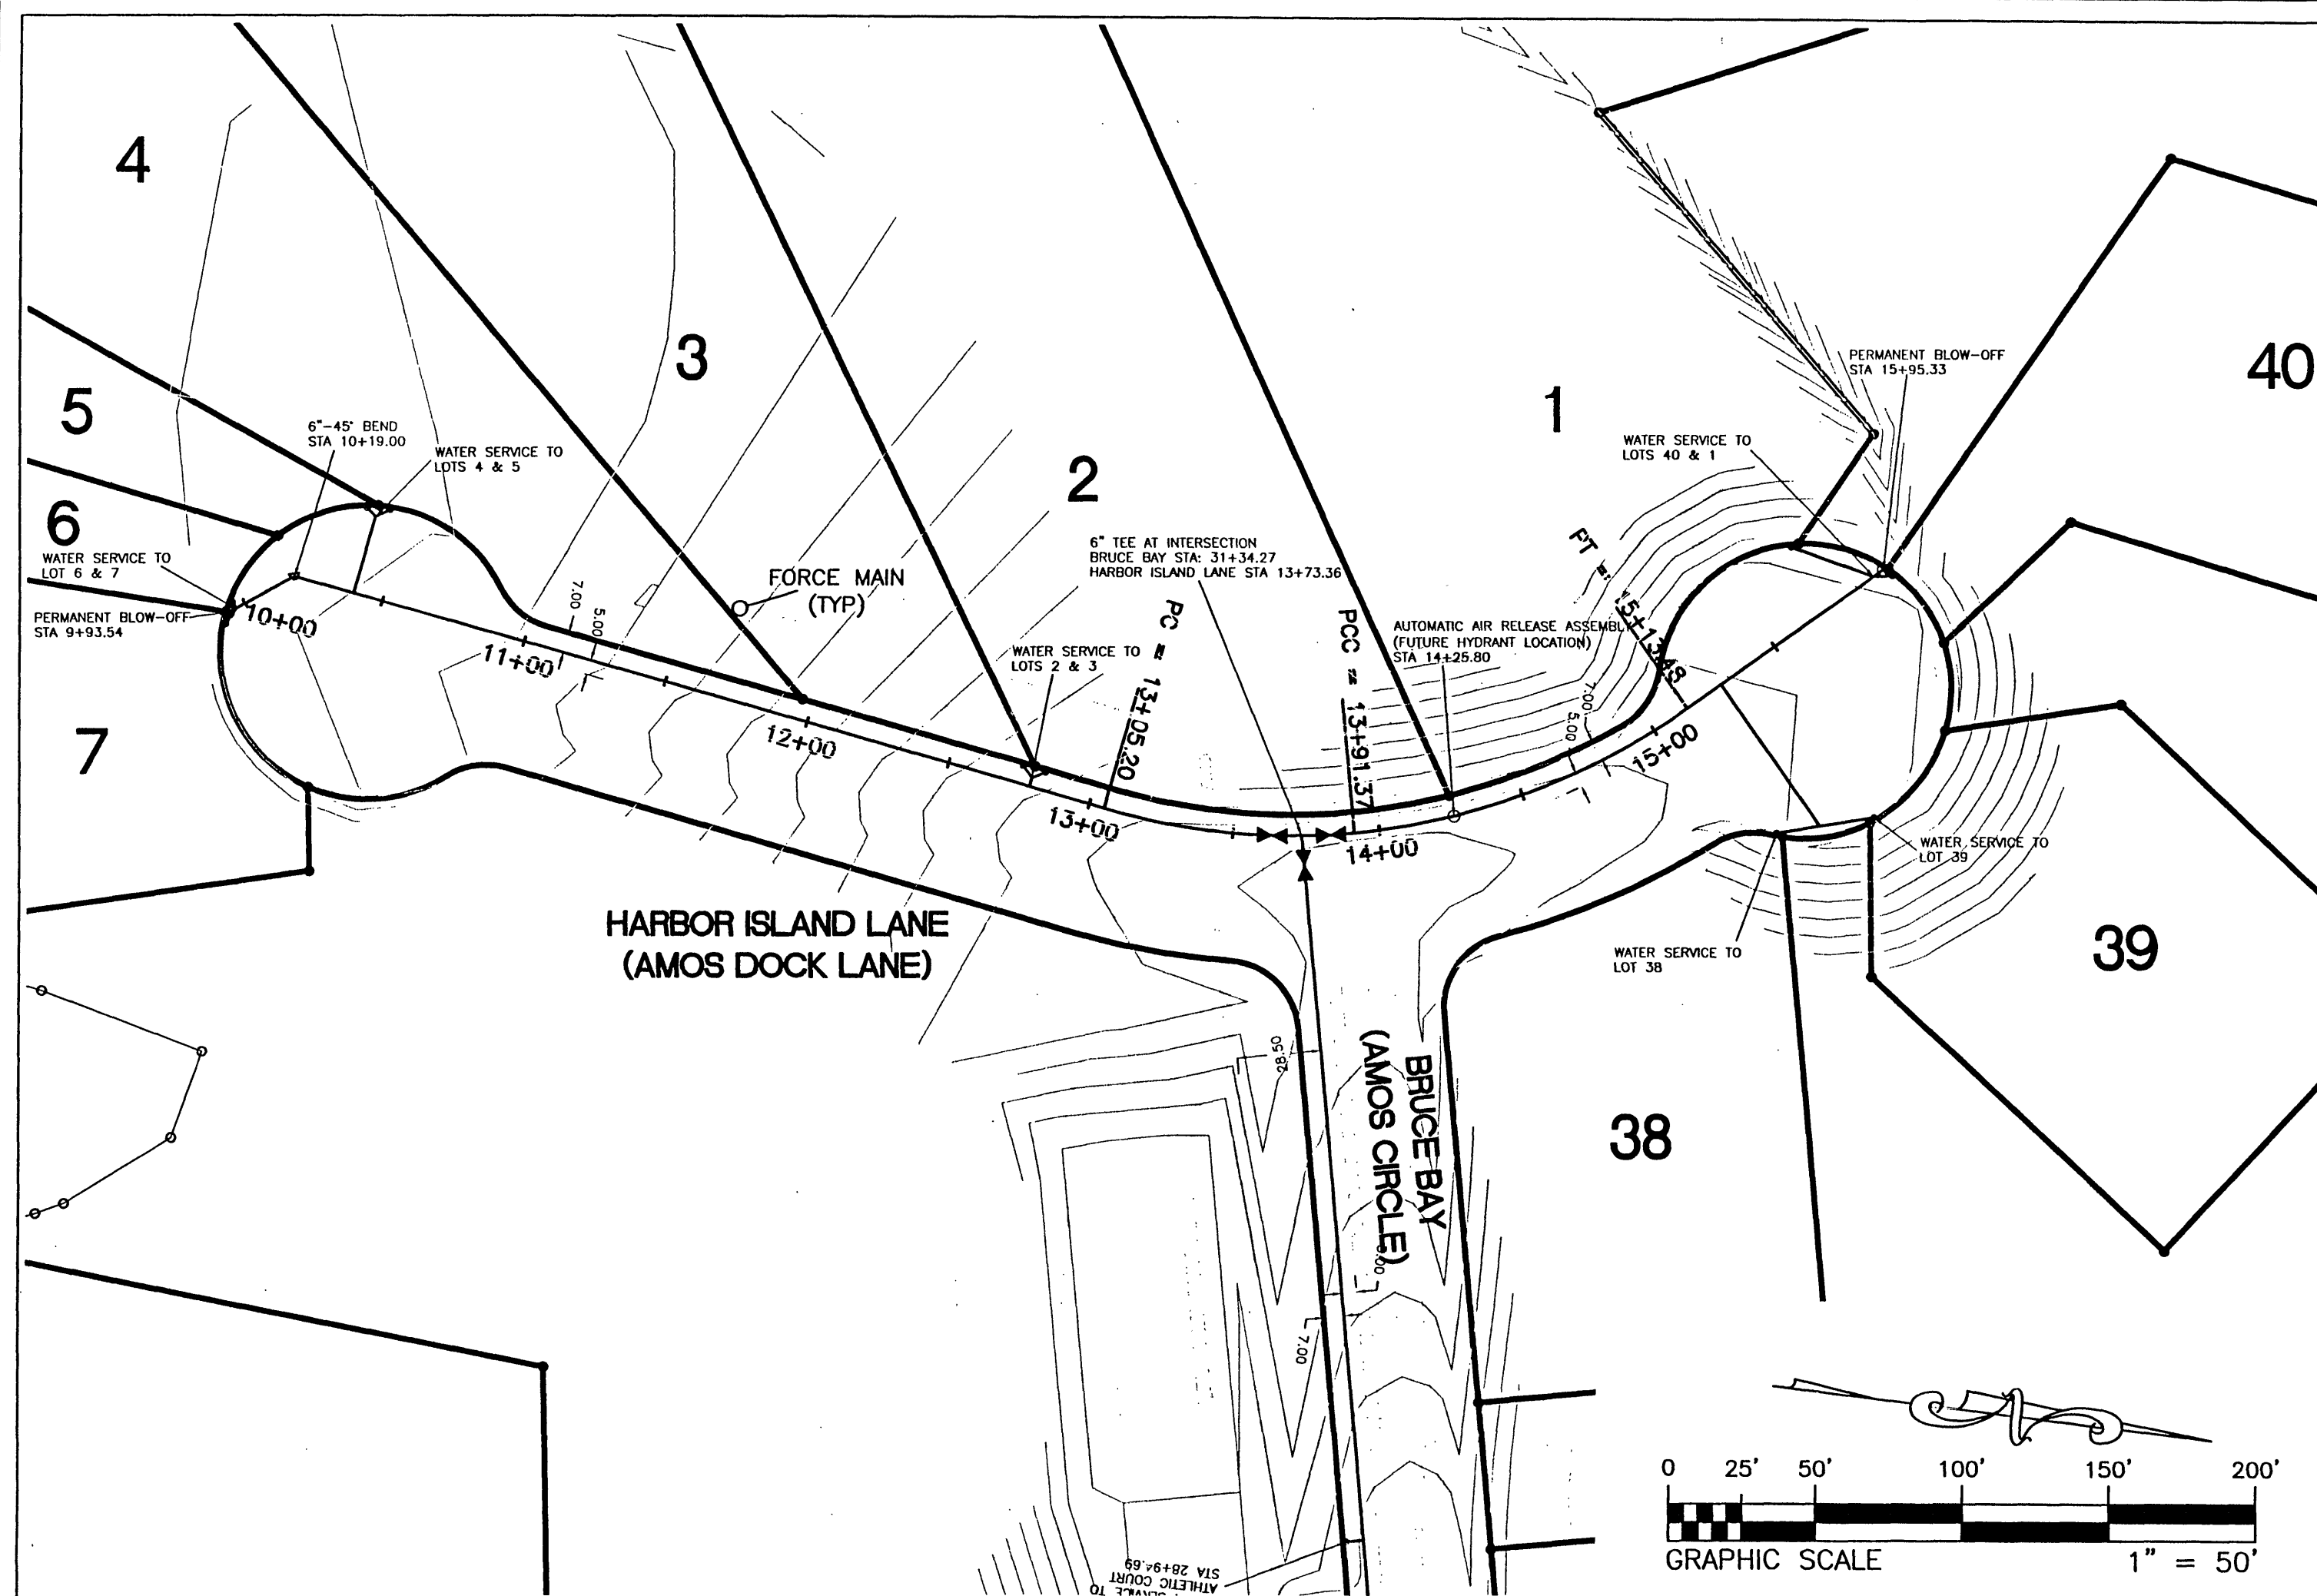

NOTE
WATERLINE PARALLELING ROADWAY
IS 5 FT OFF EDGE OF PAVEMENT
AND 7 FT. OFF RIGHT-OF-WAY.

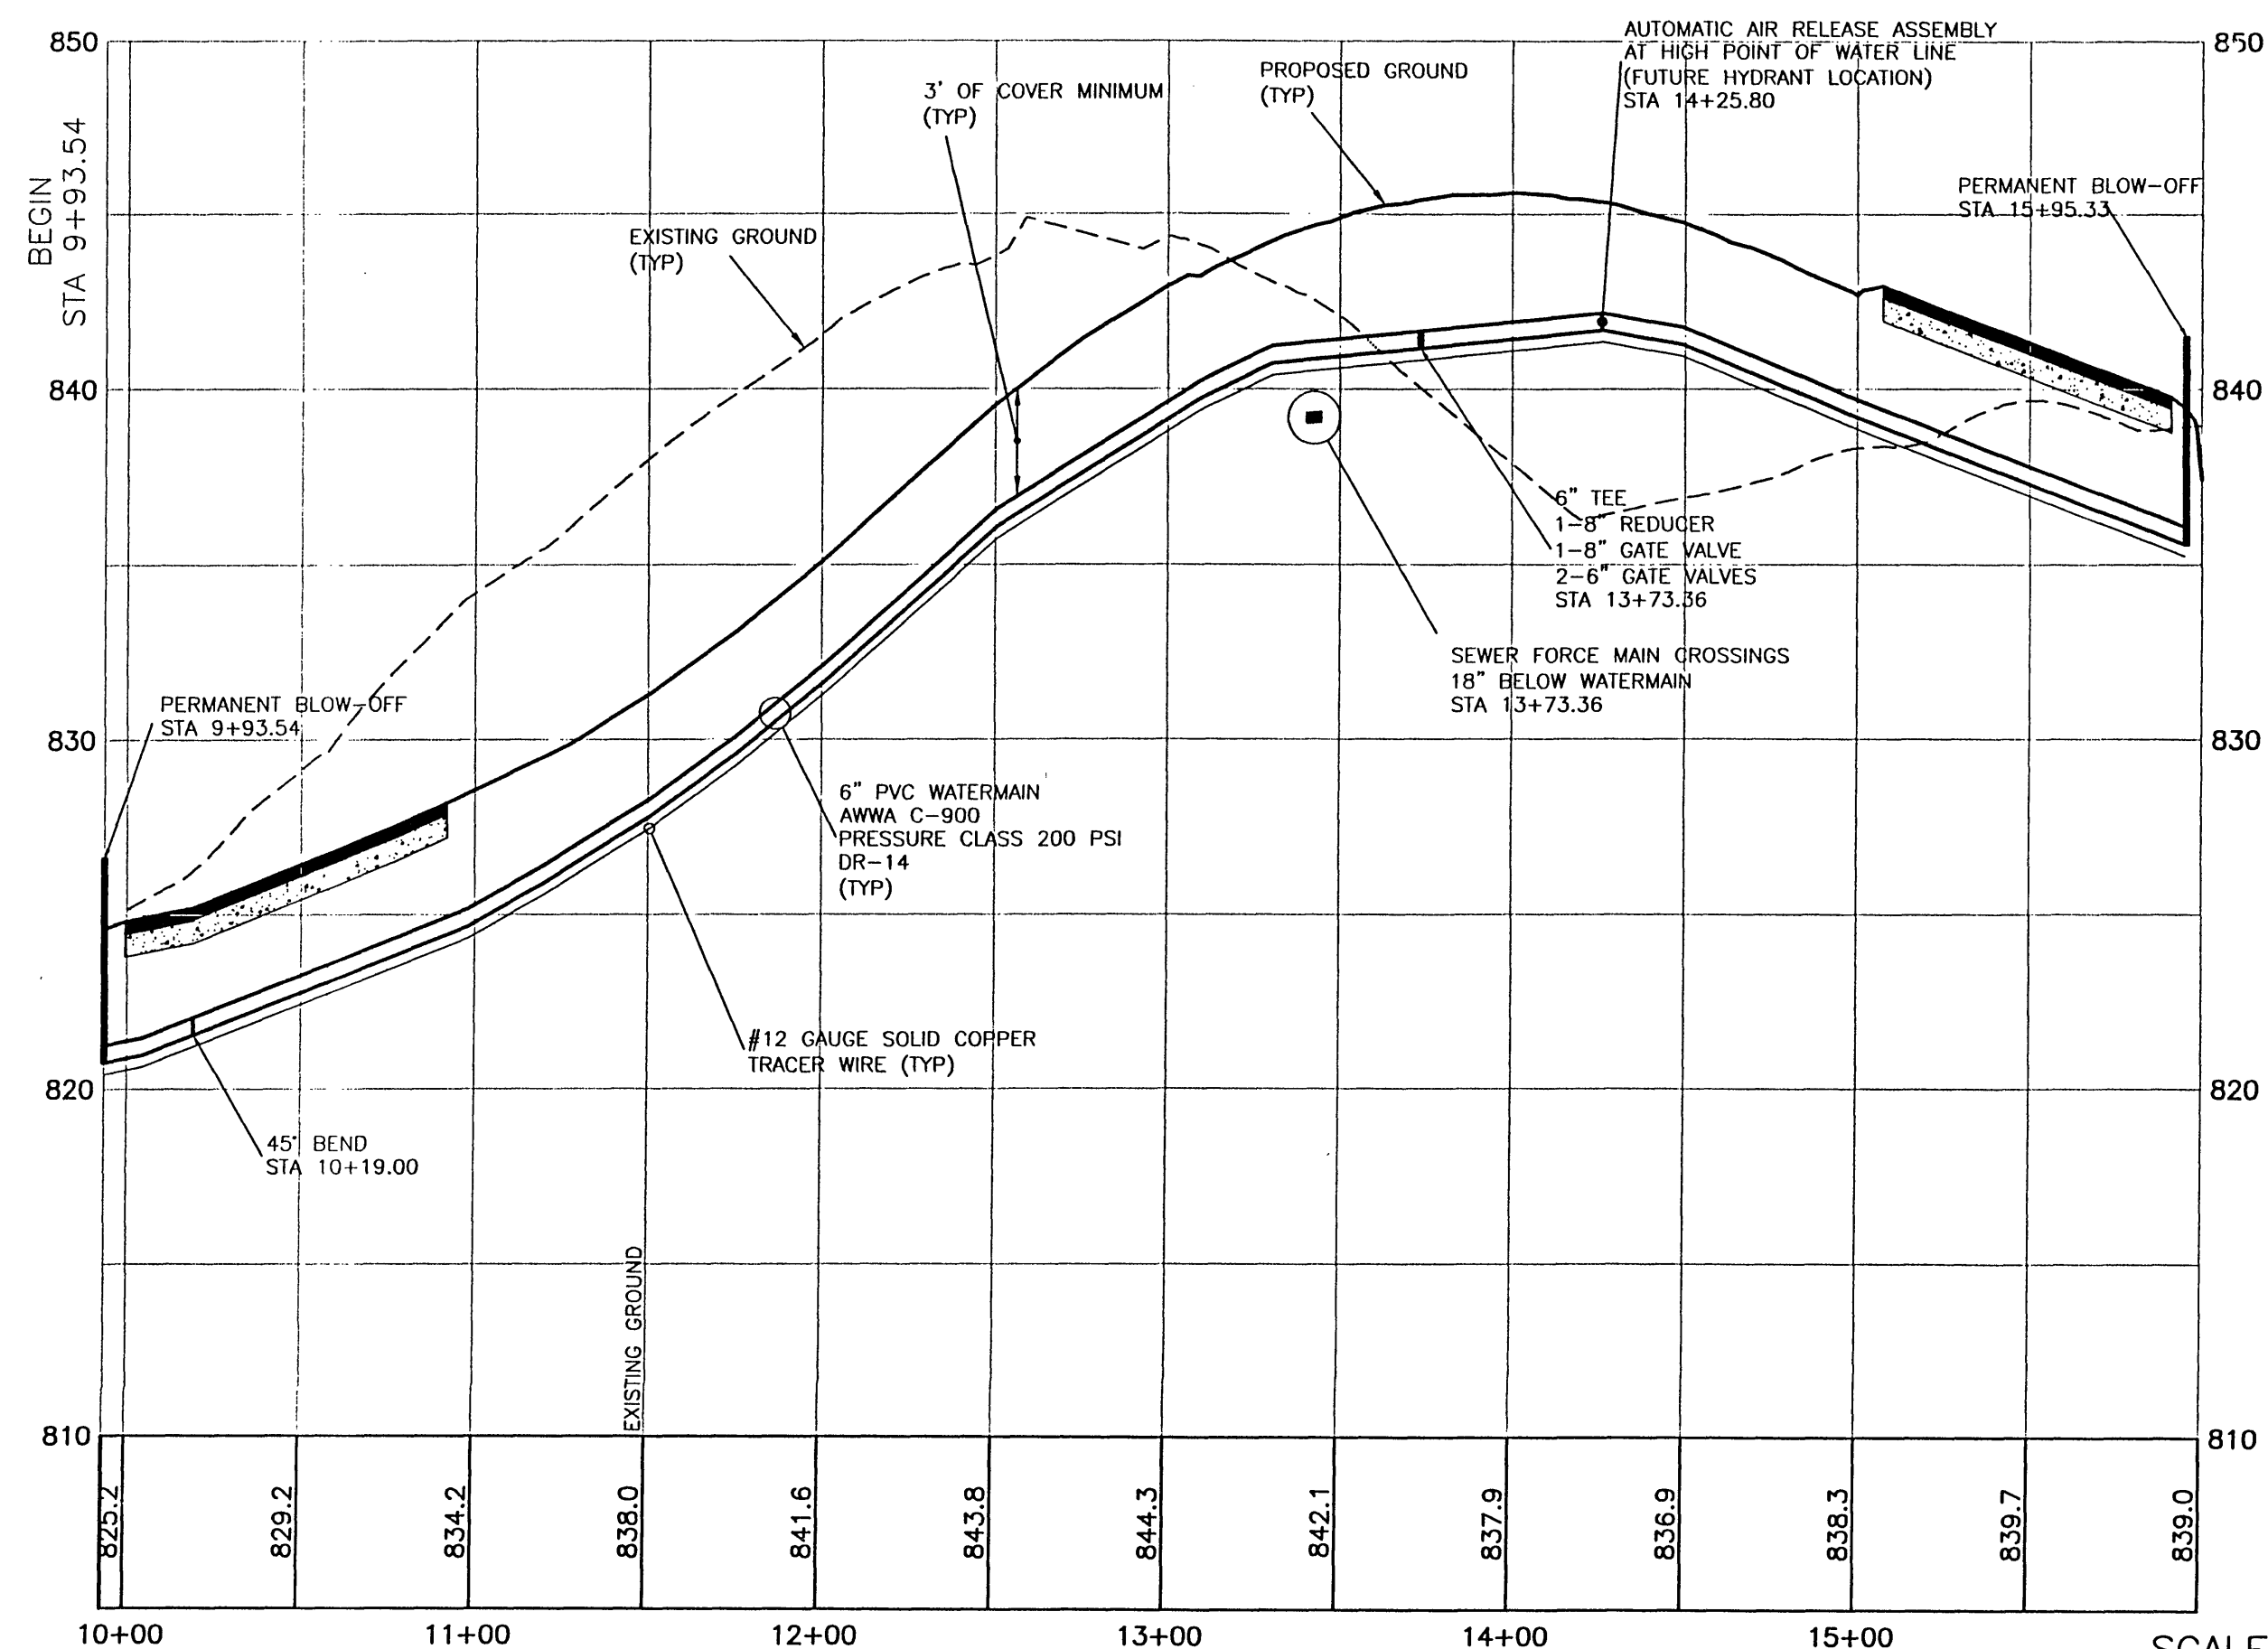

SCALE
1" = 50' HORIZ.
1" = 5' VERT.

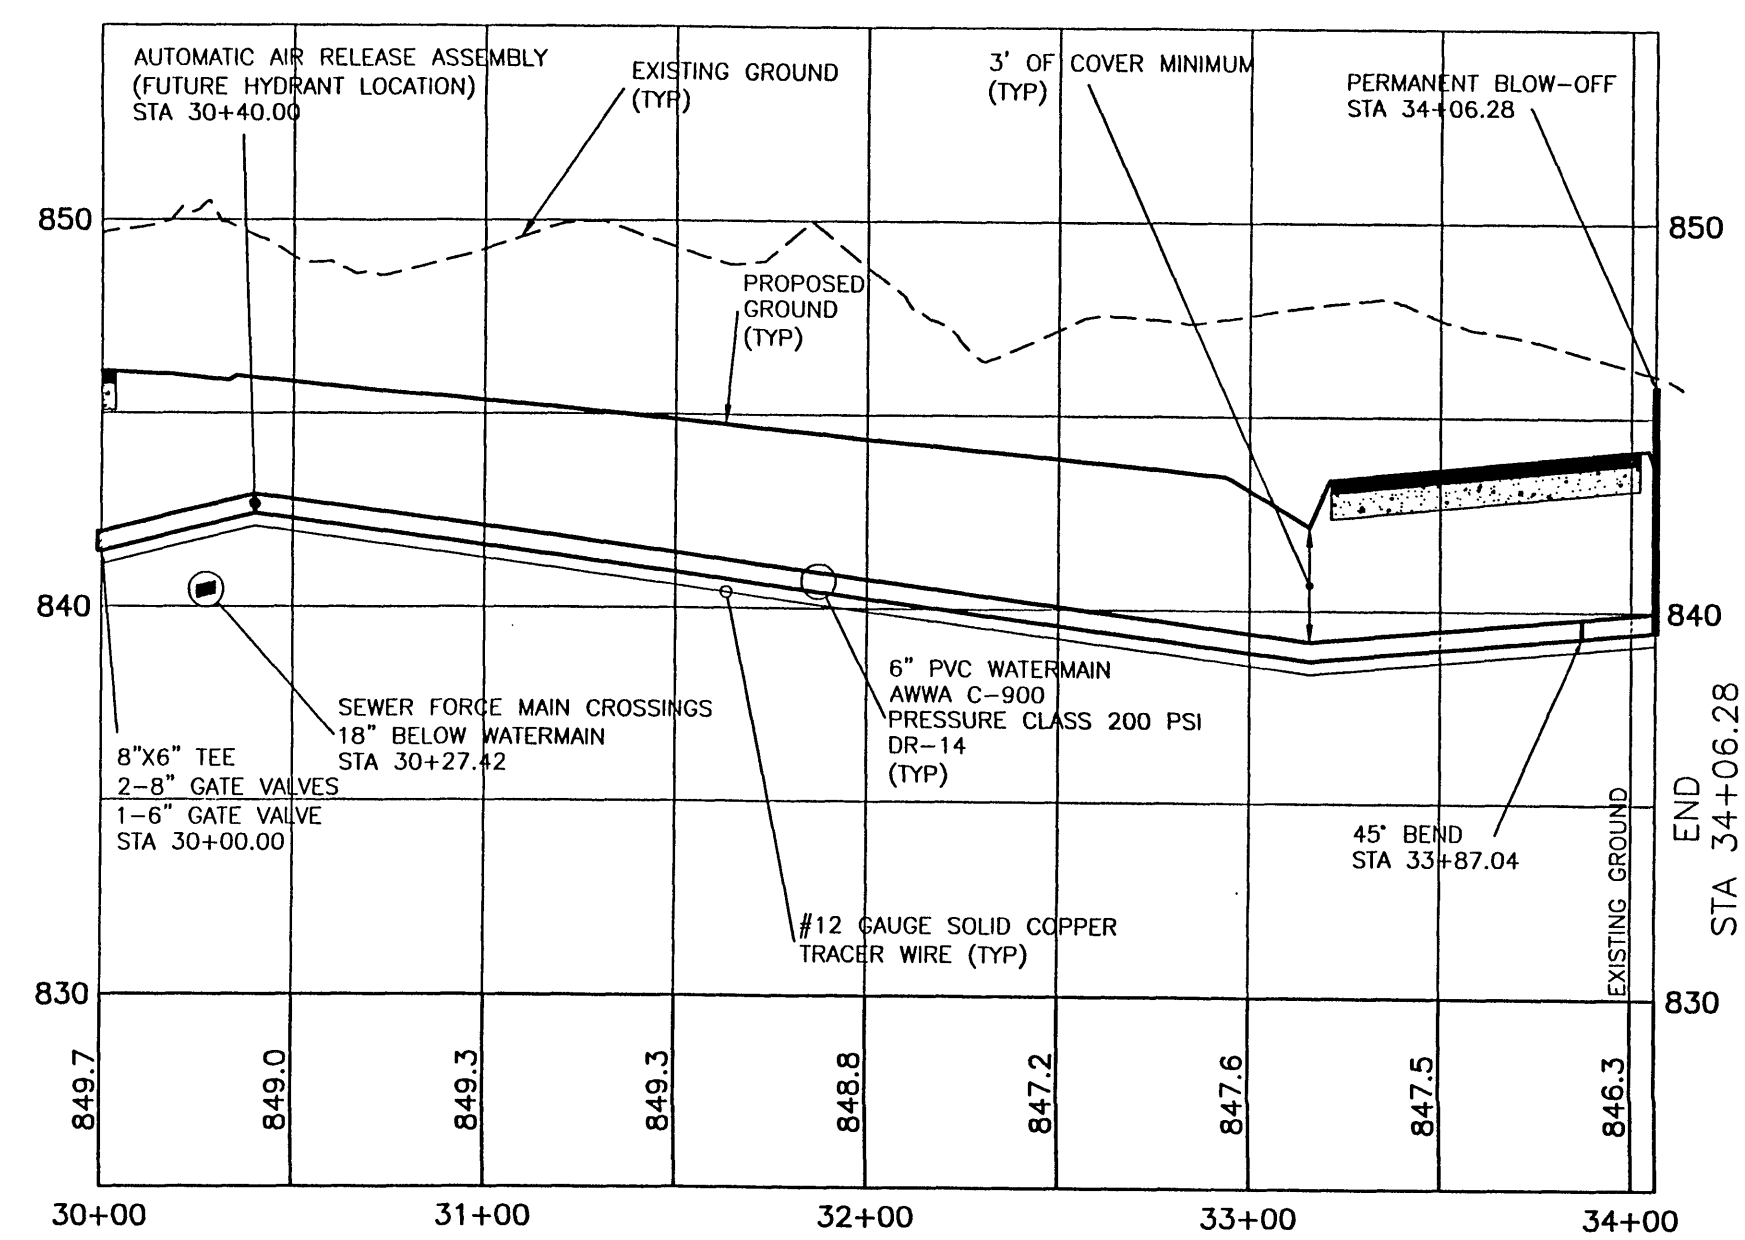

SCALE
1" = 50' HORIZ.
1" = 5' VERT.

DESIGN CDS
DRAFT CDS
CHECK RDS

PLAN & PROFILE - PARK PLACE POINTE
& HARBOR ISLAND LANE
THE LAKEWATCH CLUB
LOCATED ON DUDLEY AMOS ROAD - S.R. 601
GILLS CREEK MAGISTERIAL DISTRICT
FRANKLIN COUNTY, VIRGINIA

DATE 07/10/09
SCALE AS SHOWN
SHEET 8 OF 13
PROJECT NUMBER 08094

Stone
Engineering
P.O. BOX 058
Rocky Mount, Virginia 24151
(540) 483-0078
(540) 483-5250 fax

REVISIONS
DESCRIPTION
DATE
APPROVAL