
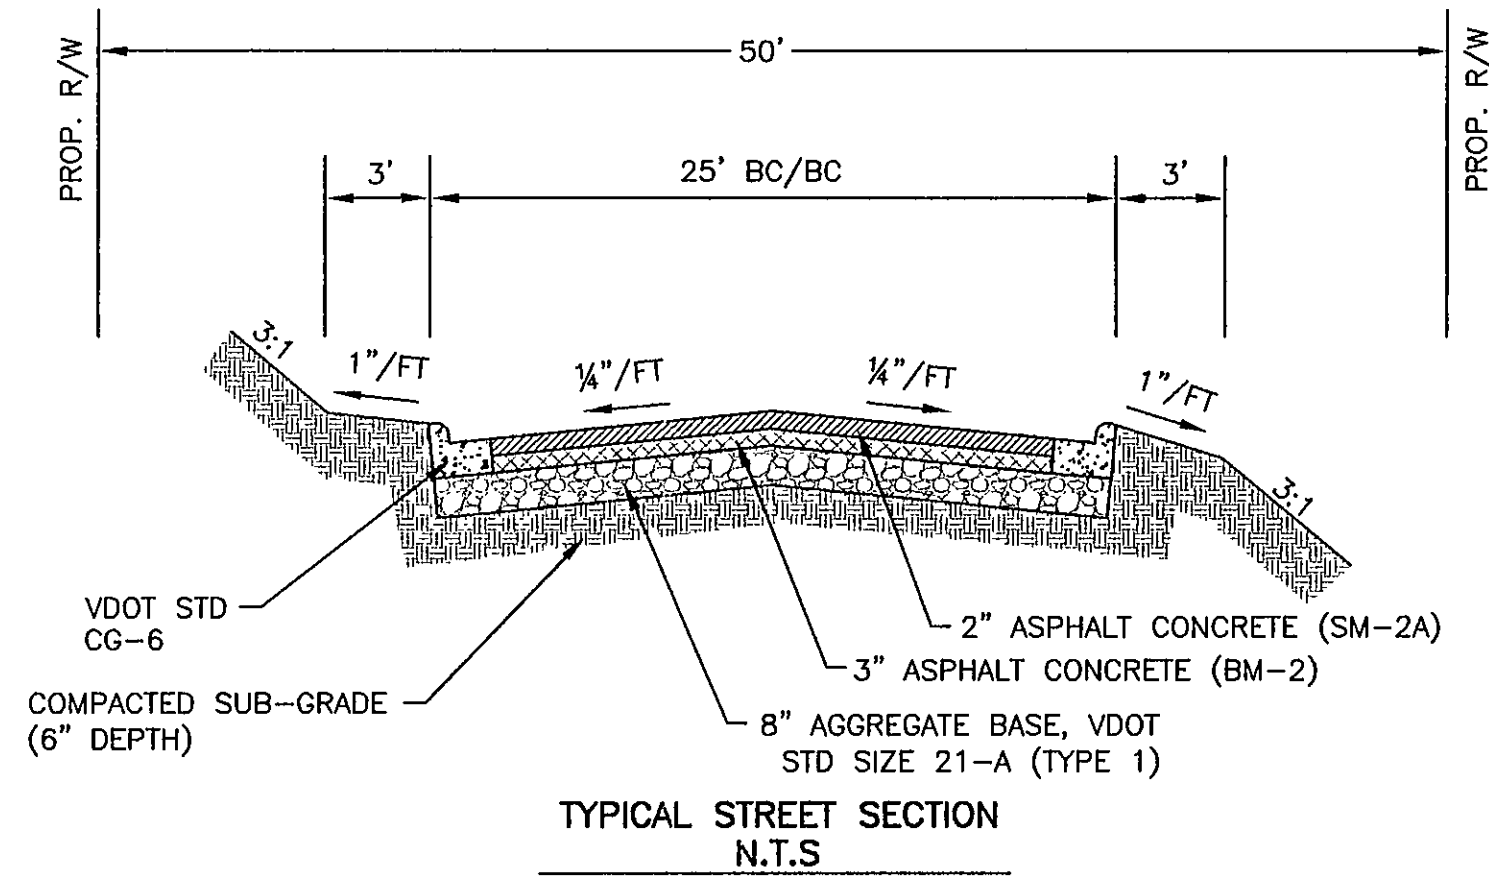
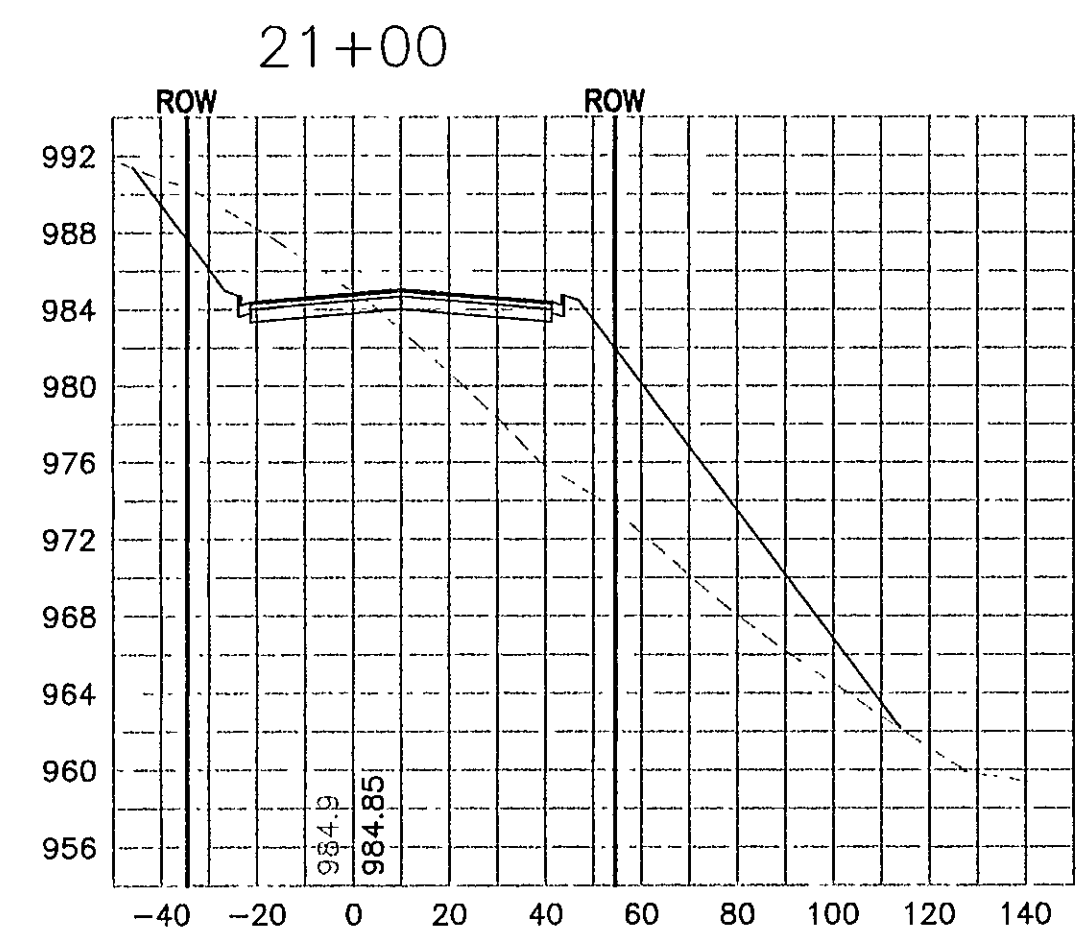
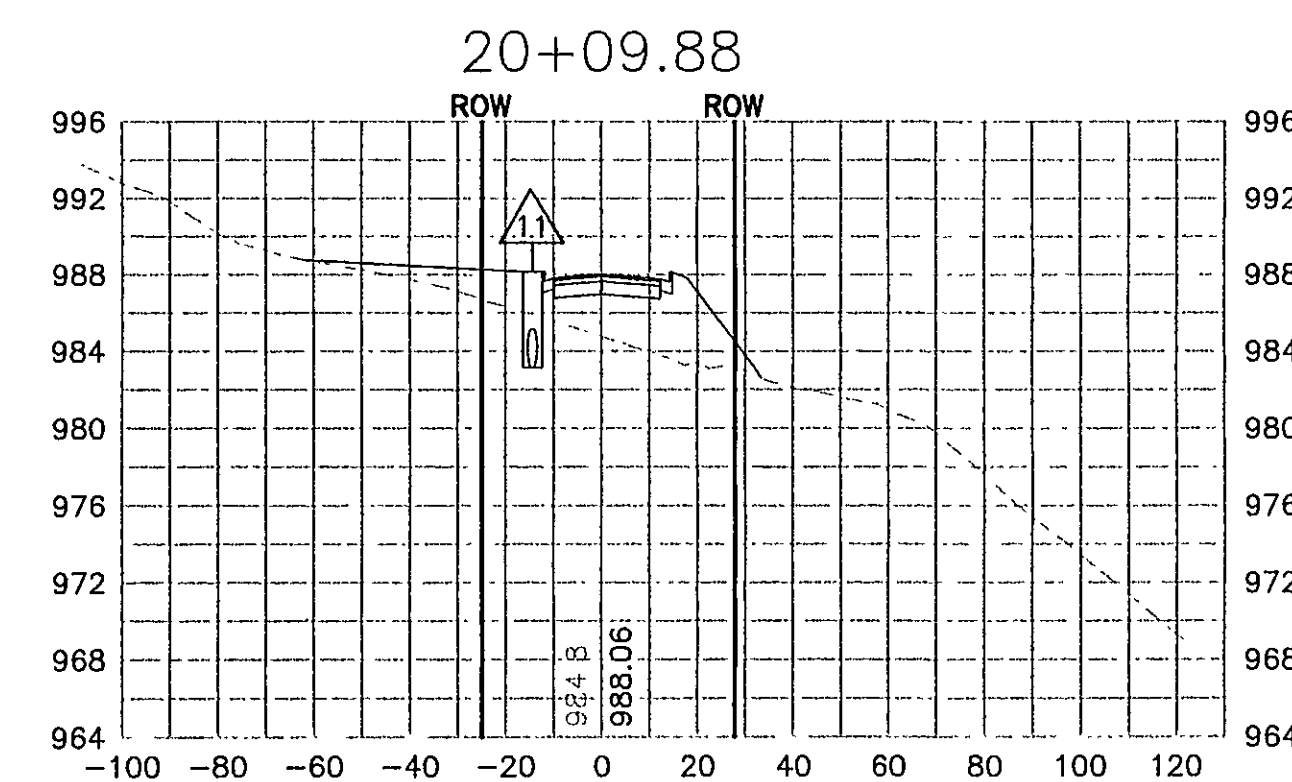
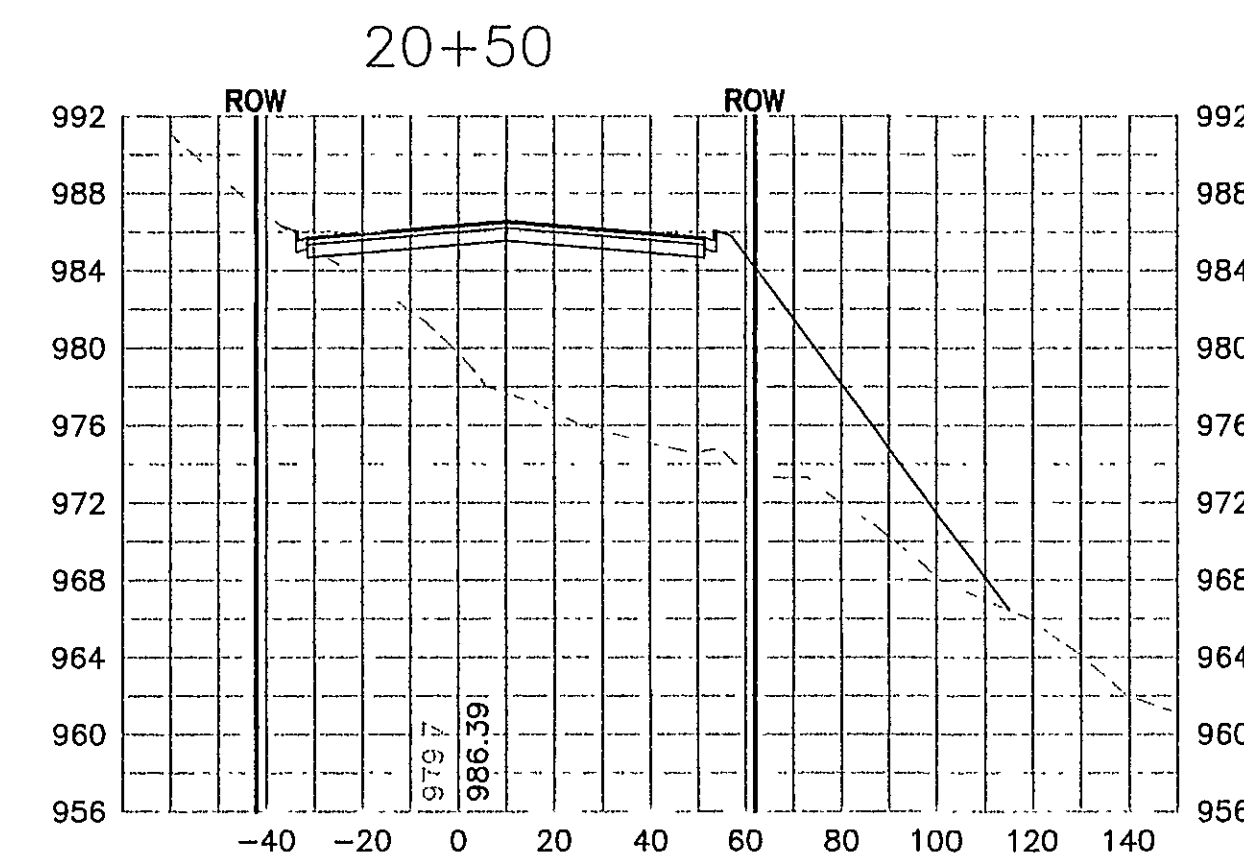
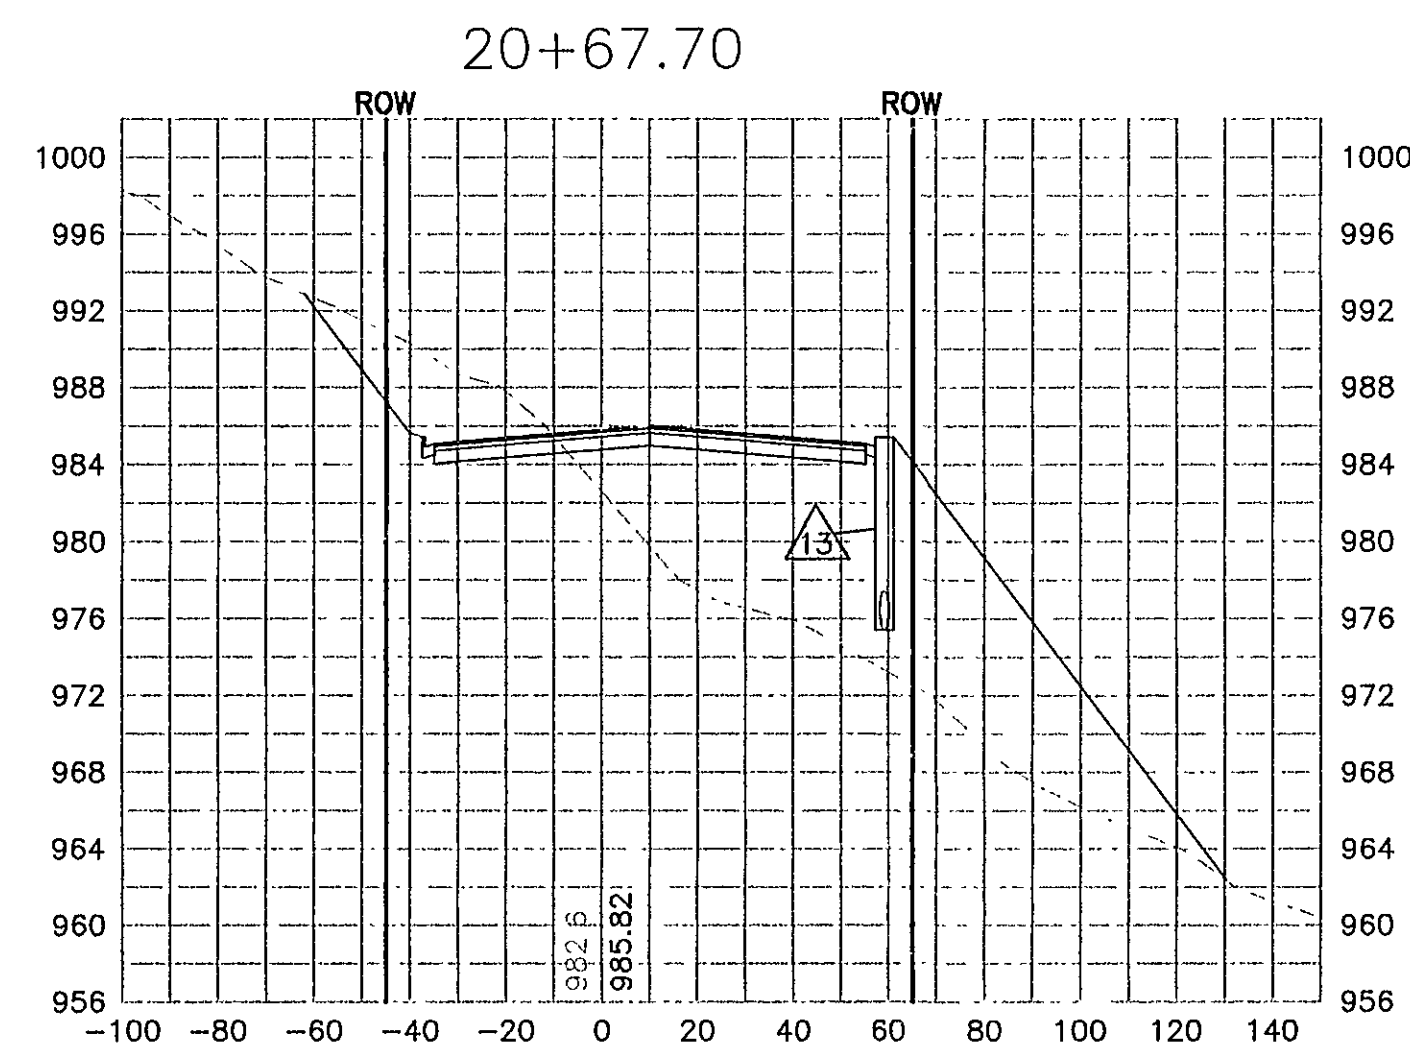
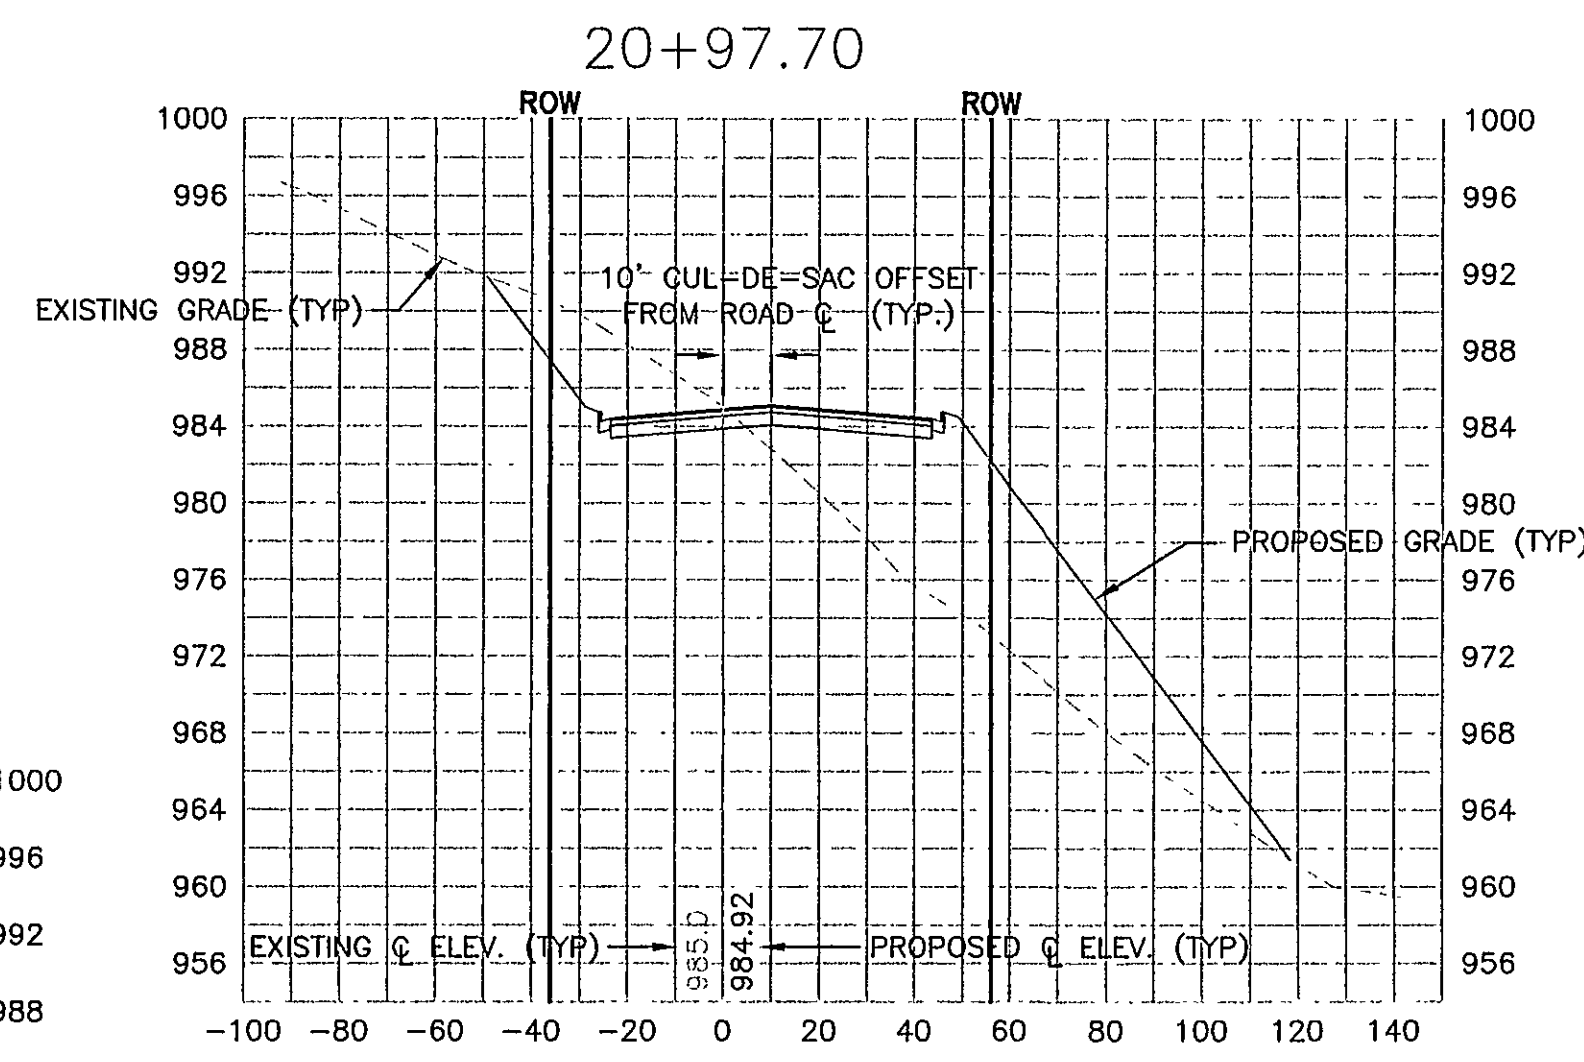


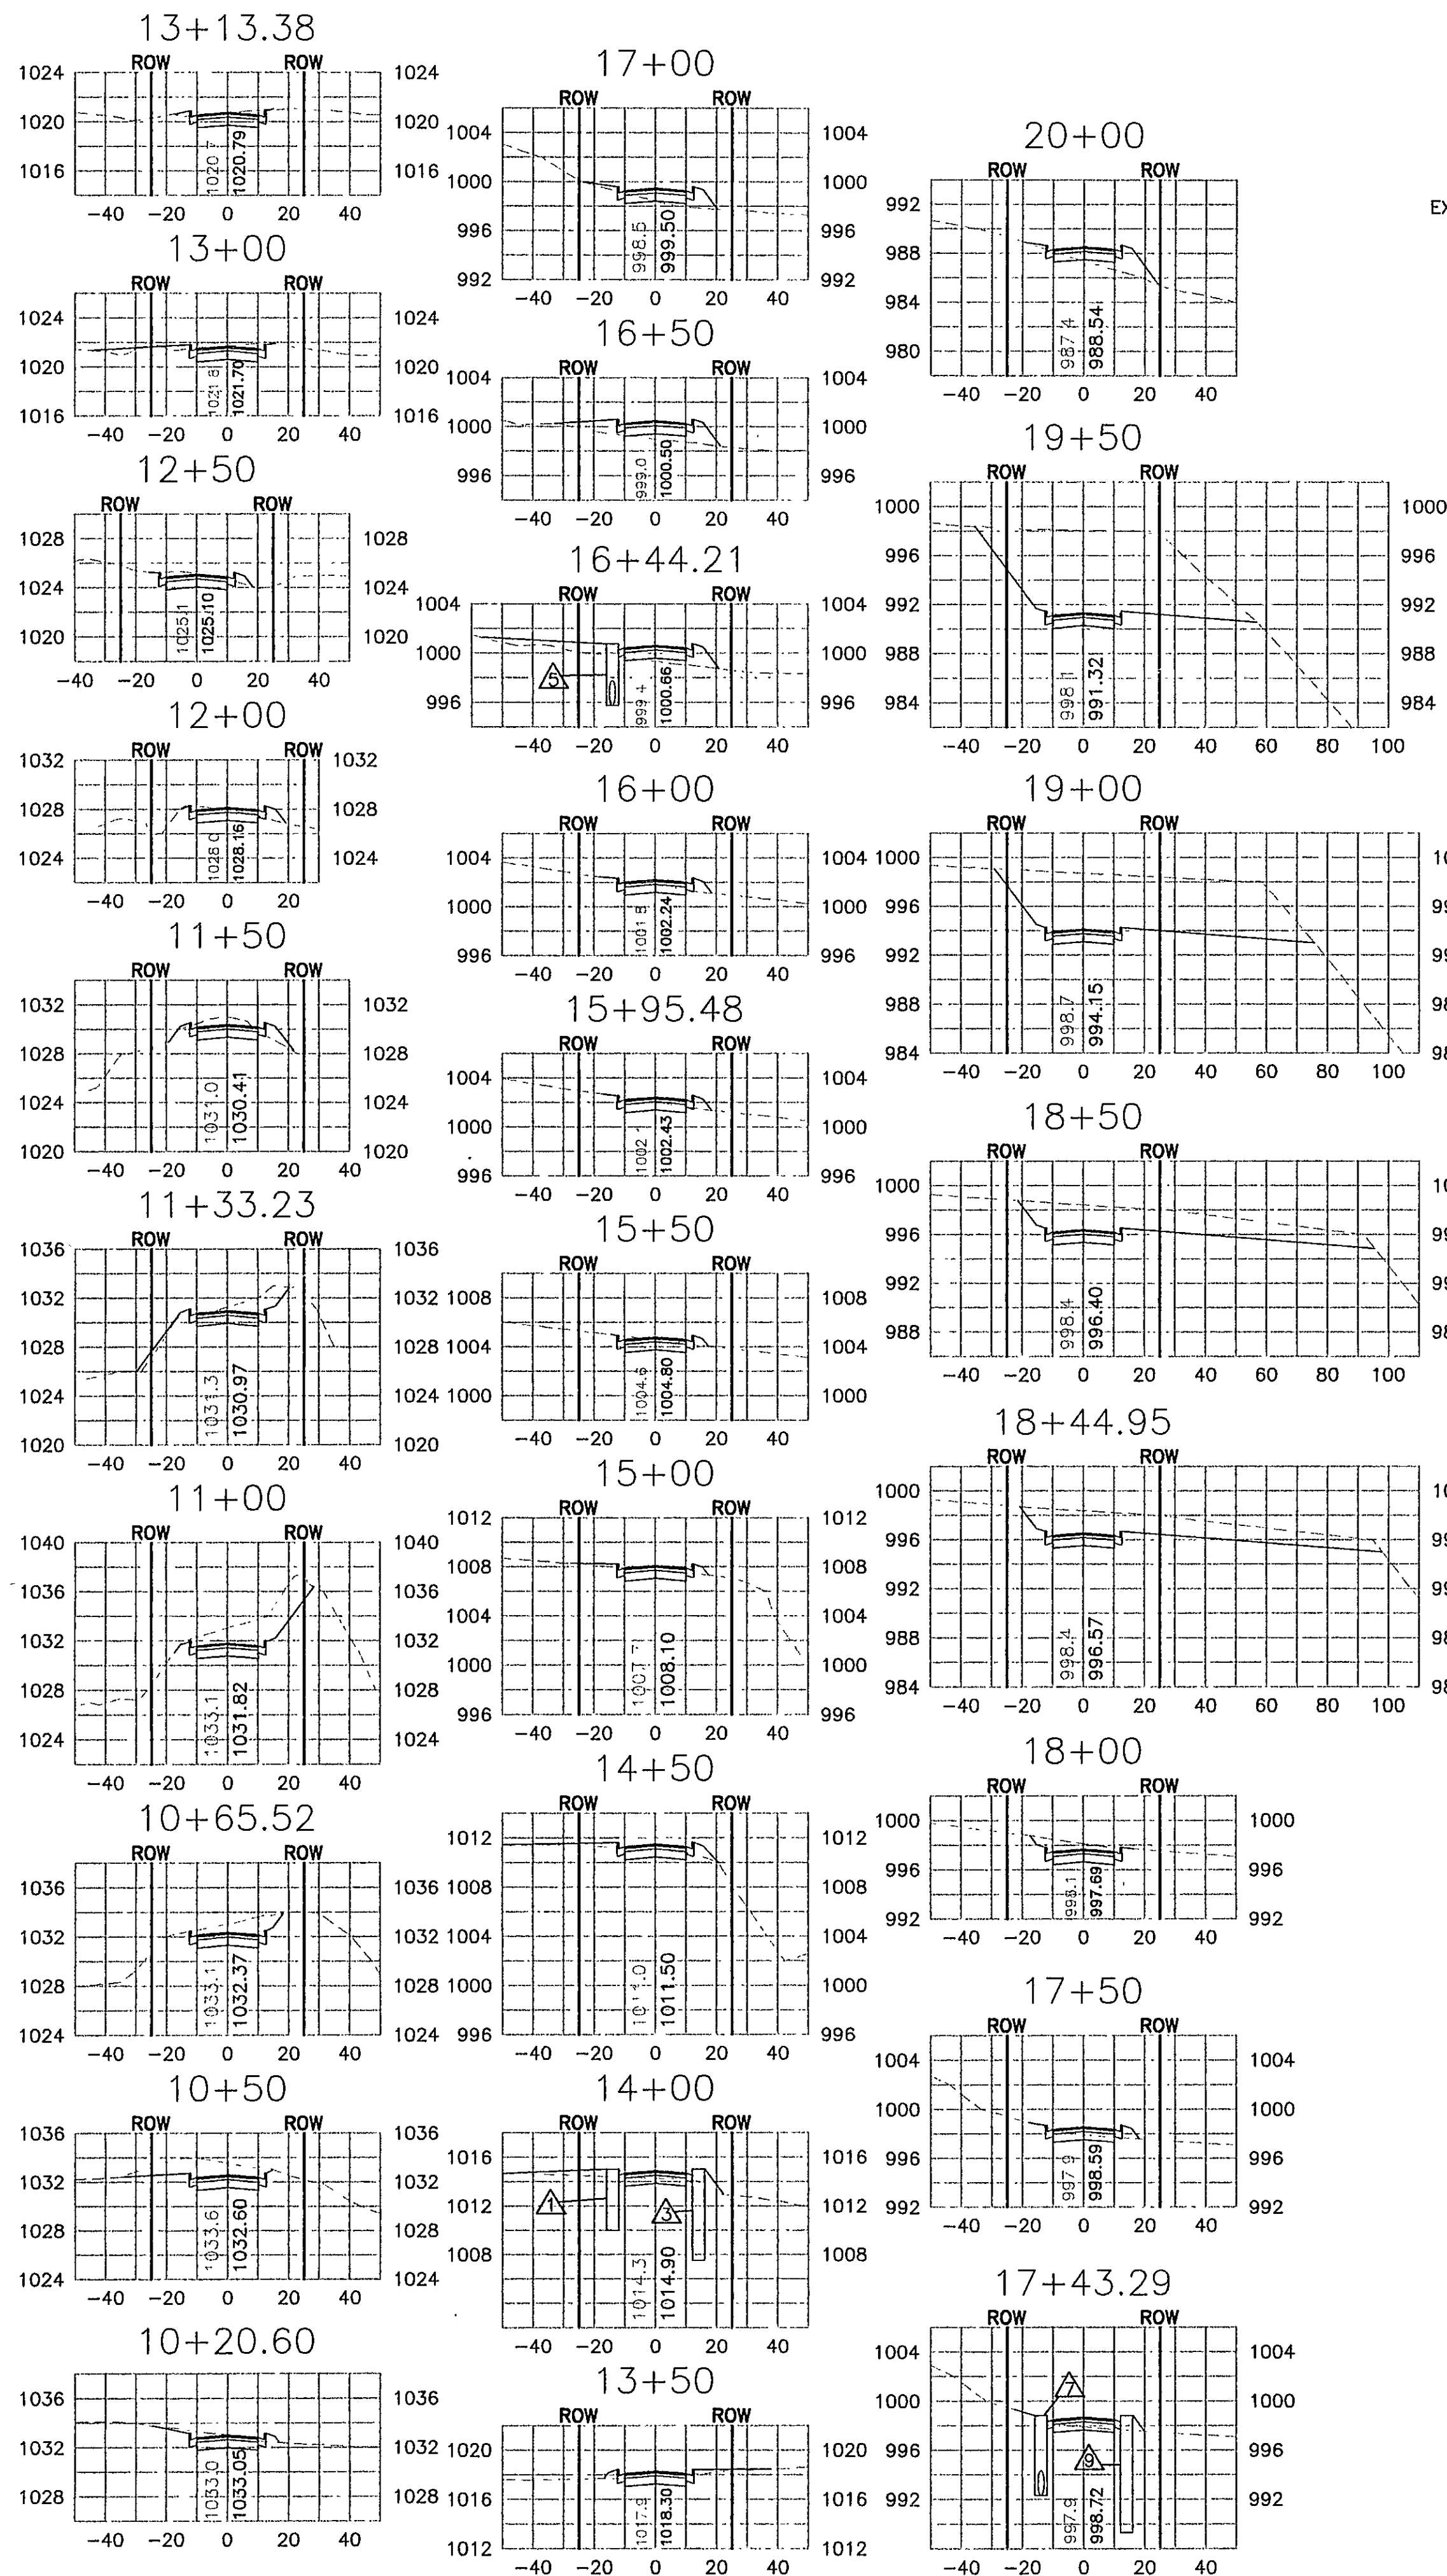

VILLAGE VIEW LANE CROSS SECTIONS SCALE: HOR:1"=40', VERT:1"=10'

CROSS SECTION AND DETAIL SHEET FOR
MOUNTAIN VIEW VILLAGE
LOCATED ON VIRGINIA ROUTE 122
GILLS CREEK MAGISTERIAL DISTRICT
FRANKLIN COUNTY, VIRGINIA

DESIGN: KSH
DRAFT: KSH
CHECK: RDS

DATE: 2-15-06
SCALE: AS SHOWN
SHEET 3 OF 6
PROJECT NO.
05016

Stone Engineering
250 S. Main Street
Rocky Mount, Virginia 24151
(540) 483-0078

REVISIONS

DESCRIPTION
DATE
APPROVAL