


PARK PLACE WATER SYSTEM IMPROVEMENTS

FOR ADDITION OF MONTEGO BAY
FRANKLIN COUNTY, VIRGINIA

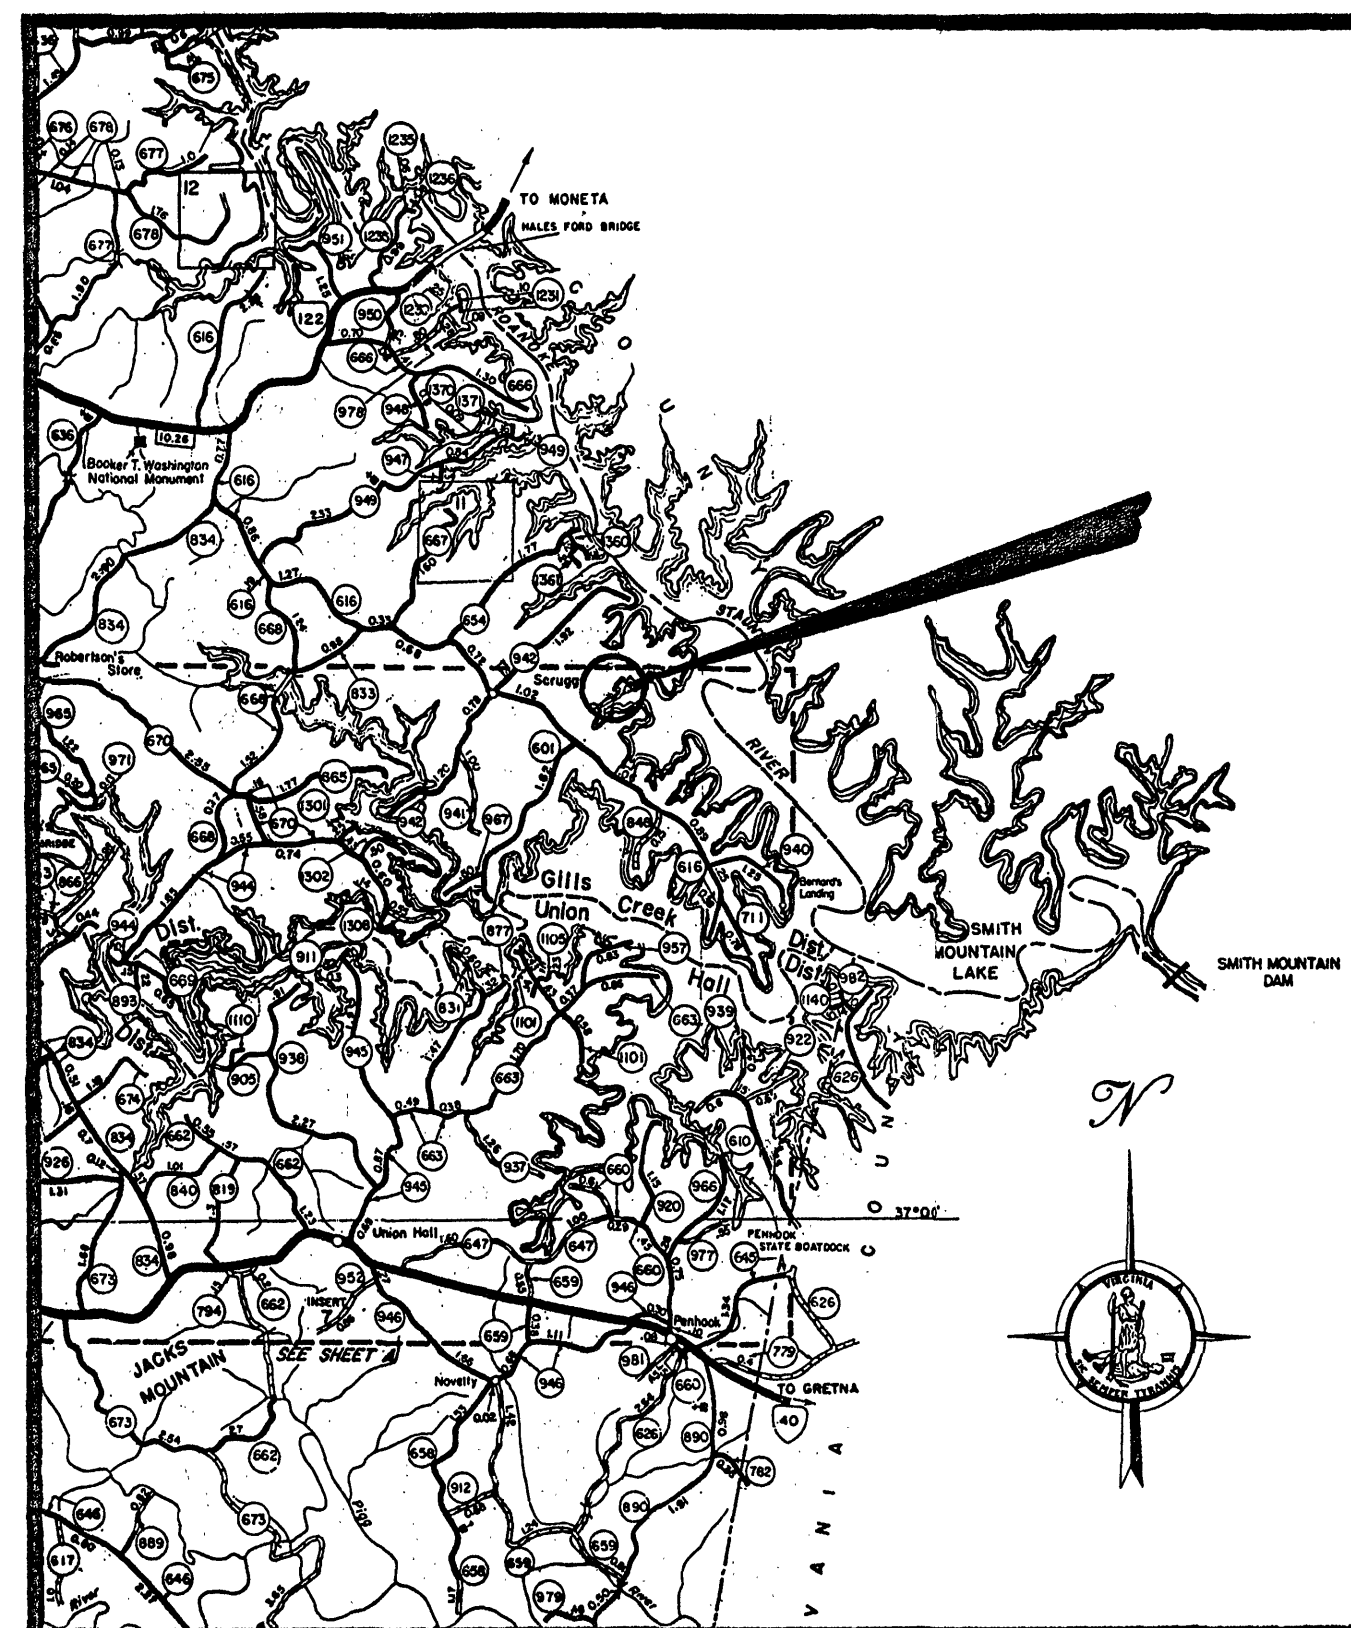

VICINITY MAP

SHEETS 2 THROUGH 8 ARE BASED ON TOPOGRAPHIC
INFORMATION AND DRAWINGS PROVIDED BY PHILIP W. NESTER,
INC., P.O. BOX 827, ROCKY MOUNT, VIRGINIA 24151.

DATE: 3-9-04

TECHNICIAN:

CHECKED BY:

REVISIONS

NO.	DATE

SCALES
AS SHOWN

PROJ. NO.	DIV.
030192	

SHEET NO.
1 OF 10

DRAWING NO.

PARK PLACE WATER SYSTEM
IMPROVEMENTS FOR
ADDITION OF MONTEGO BAY
GILLS CREEK DISTRICT FRANKLIN CO., VA.



BERKLEY HOWELL & ASSOC., P.C.
ENGINEERS • SURVEYORS • PLANNERS
306 ENTERPRISE DRIVE, SUITE C
FOREST, VIRGINIA 24551
PH: (434) 385-7548 FAX: (434) 385-6178

MANUSCRIPT DRAWING NUMBER: _____

VIEWS TO CREATE THIS DRAWING: _____

FIELDBOOK IDENTIFICATION: _____

SURVEY DATUM USED: _____