

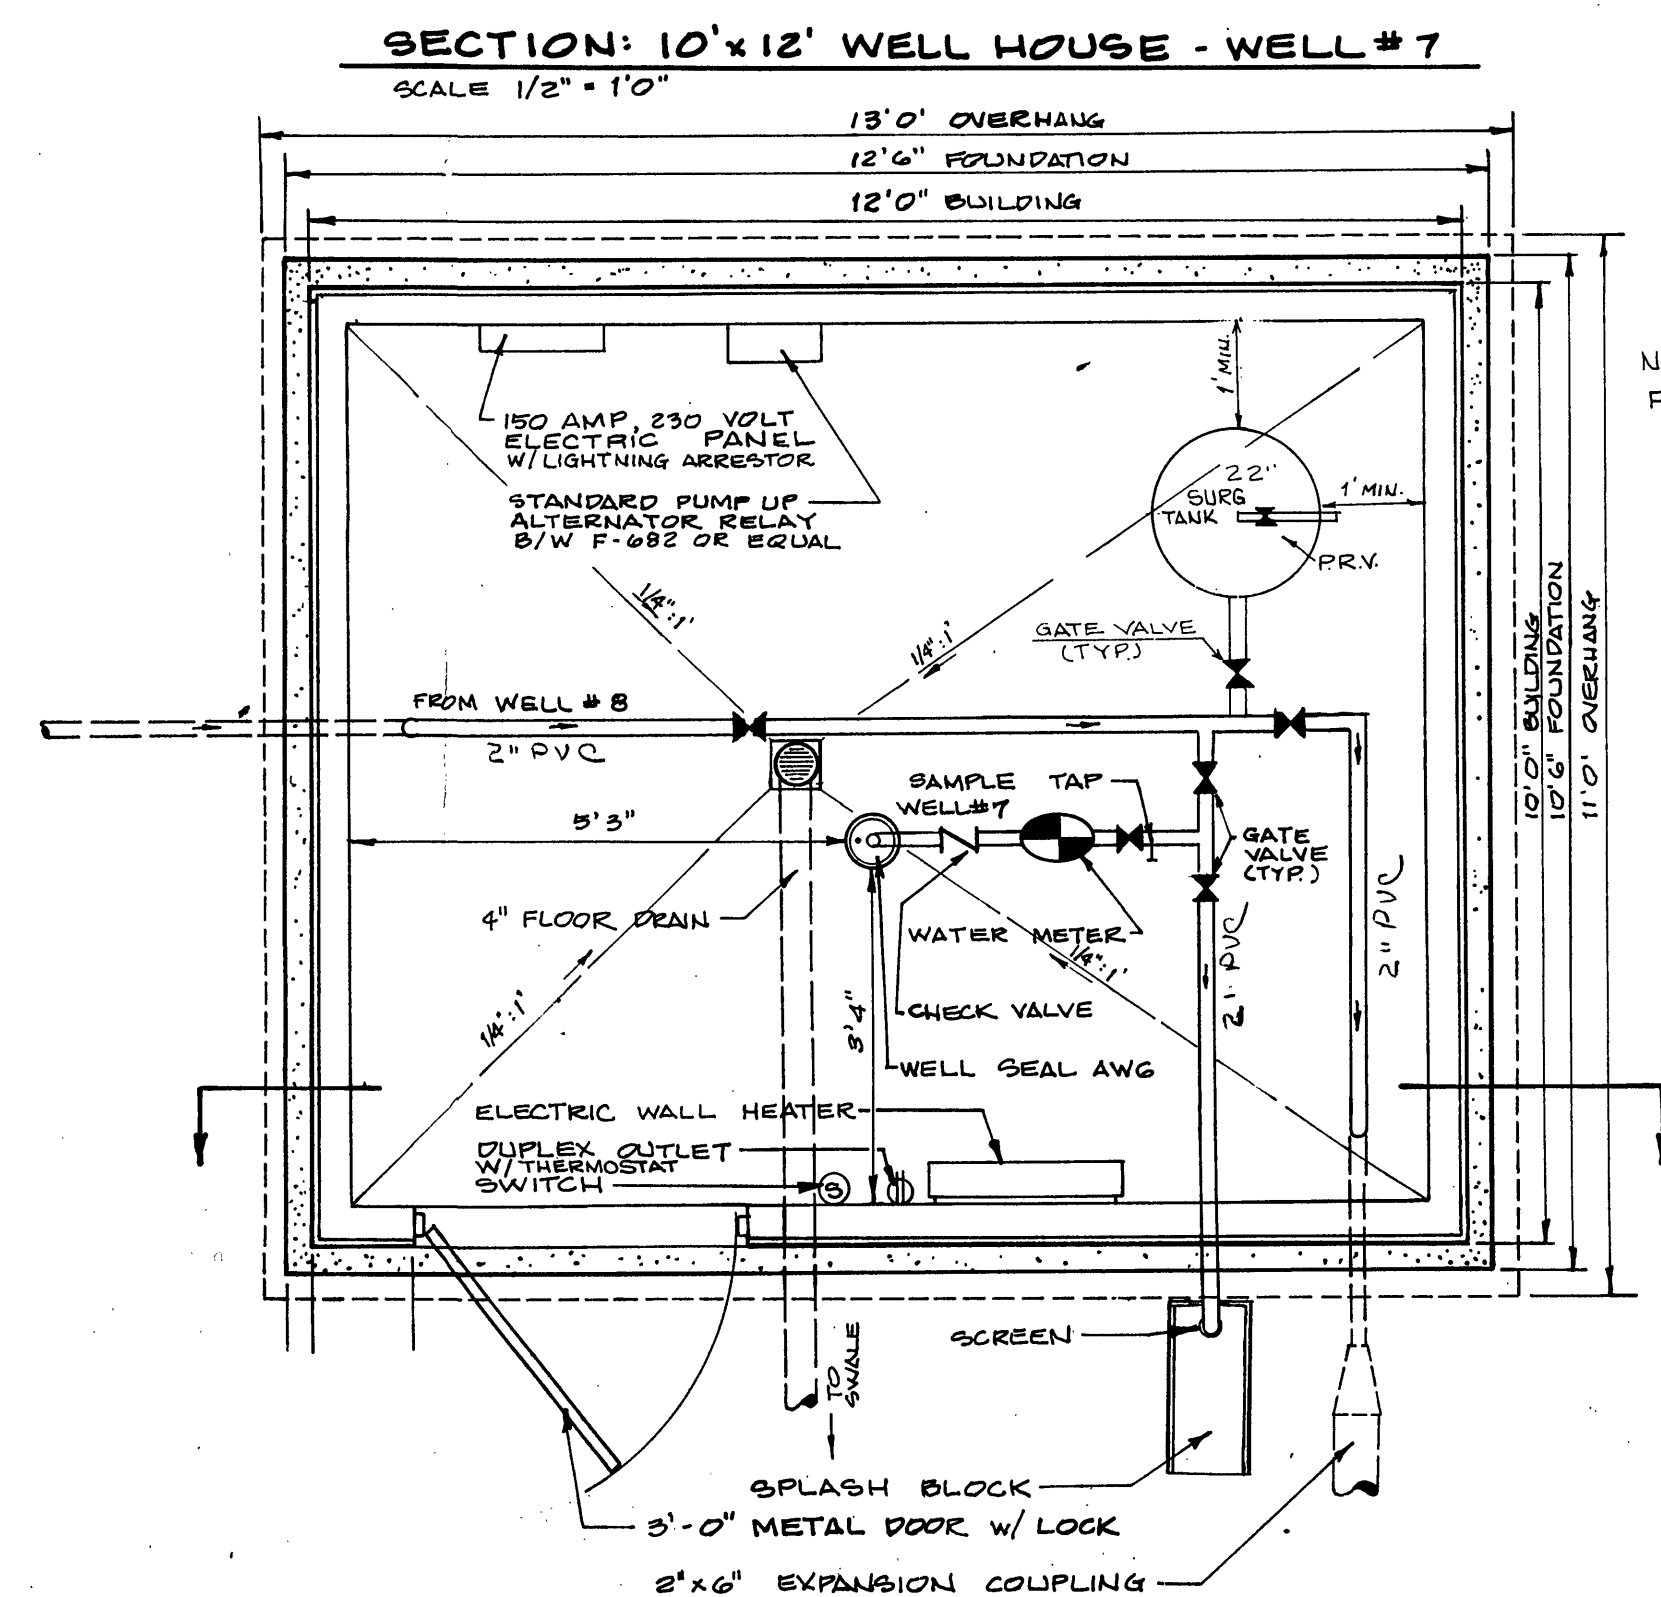


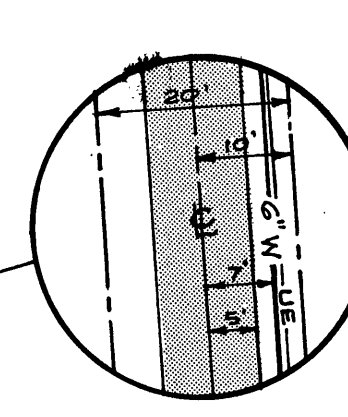

PLAN: 10' x 12' WELL HOUSE - WELL #7
SCALE: 1/2" = 1'0"

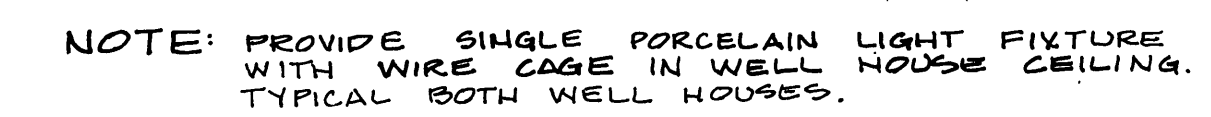

SHEET 2 OF 11