



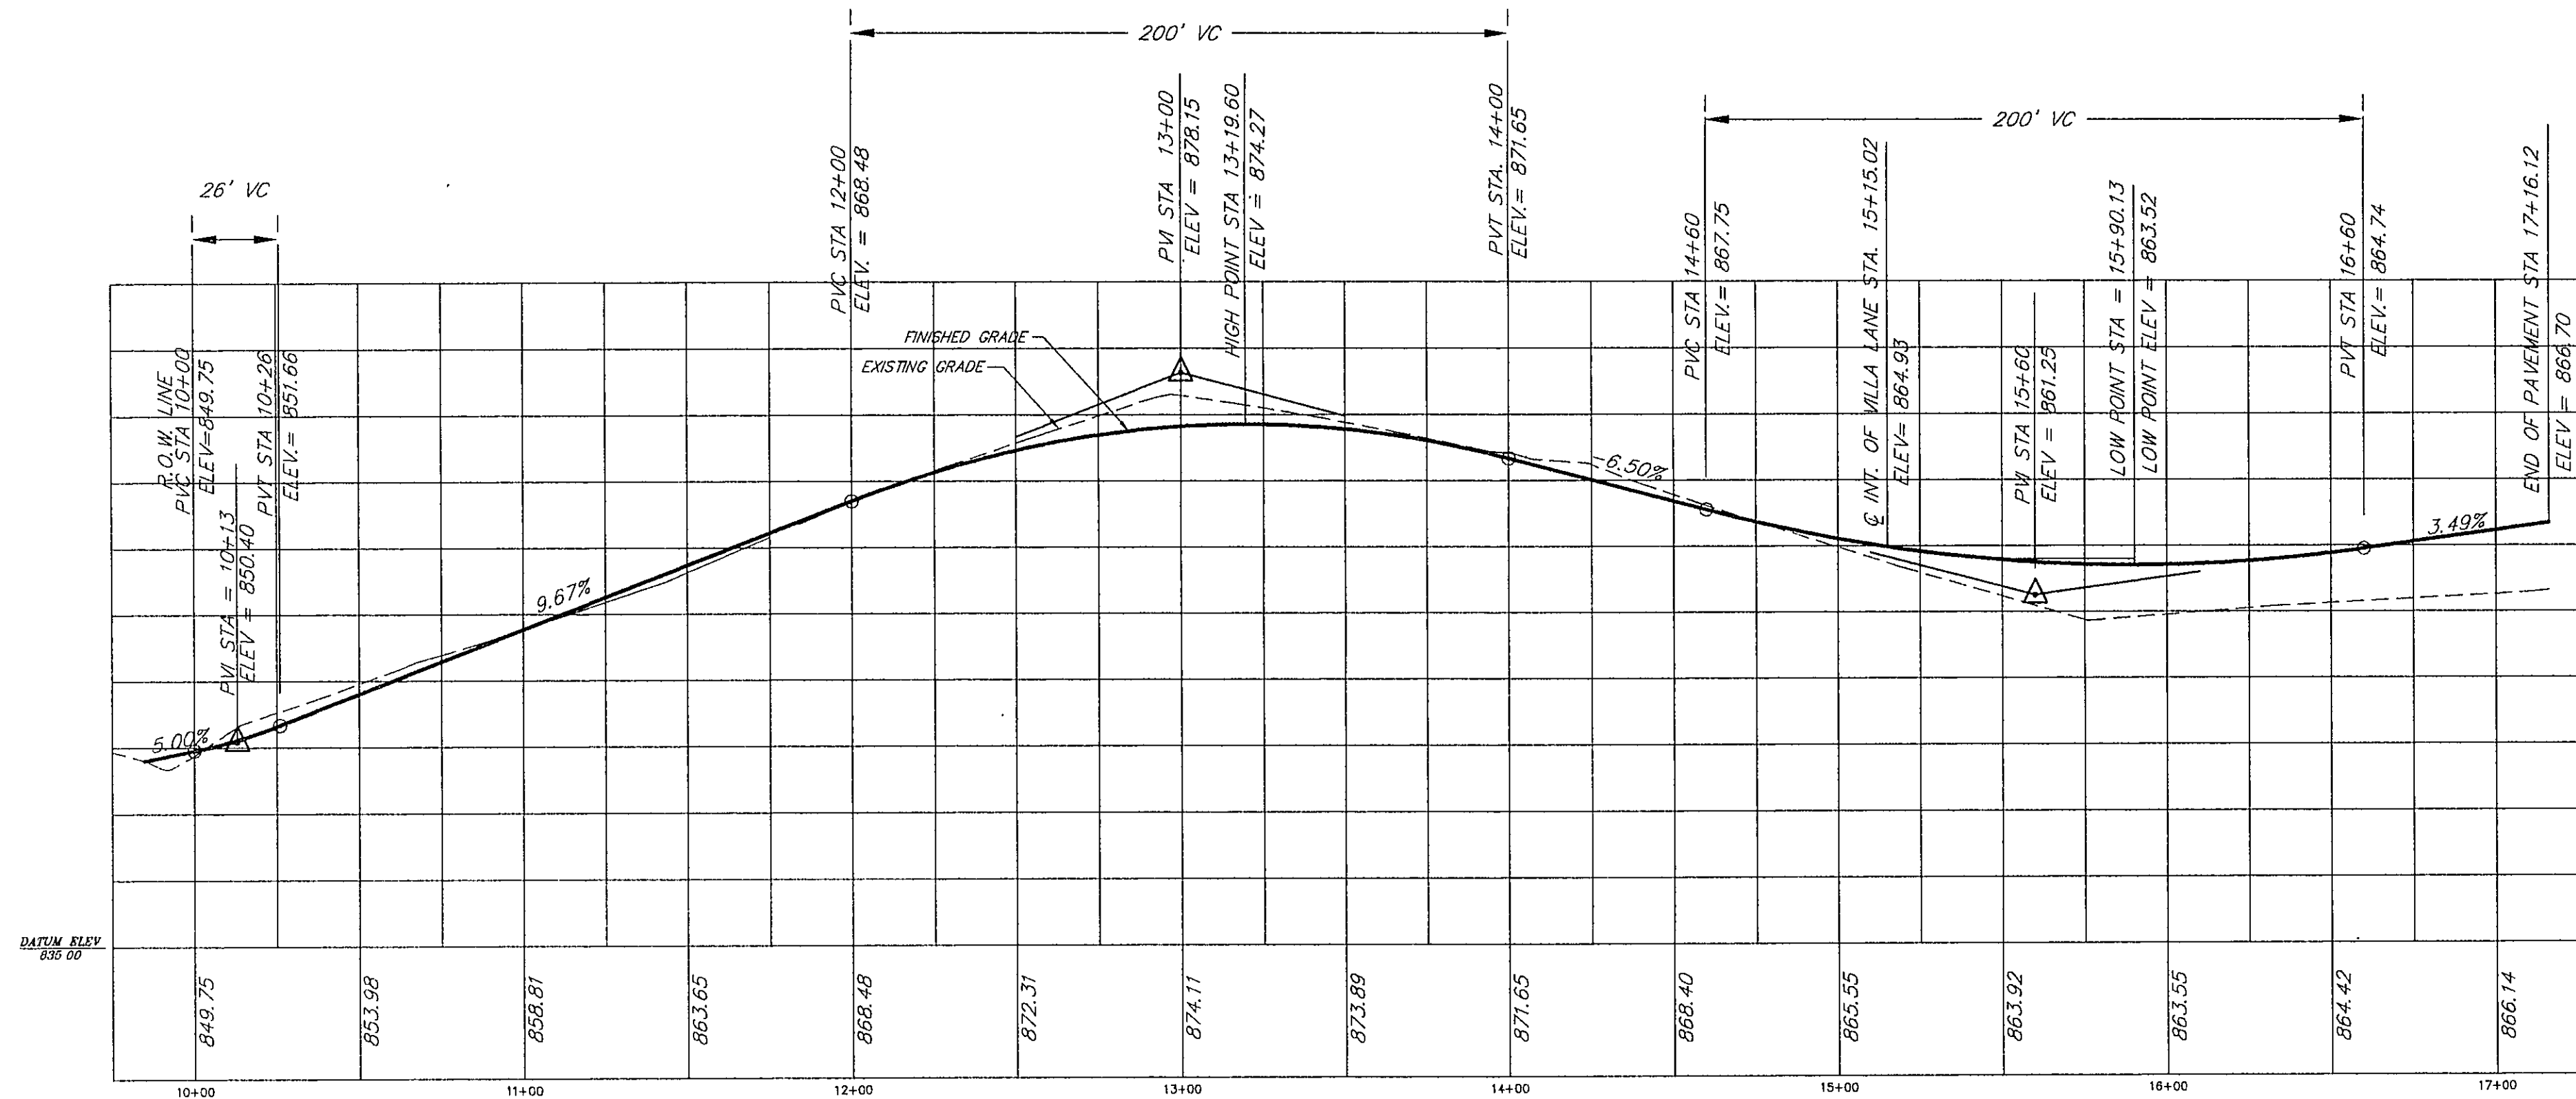


VILLAGE GREEN DRIVE

SCALE: 1" = 40' HORIZONTAL
1" = 10' VERTICAL

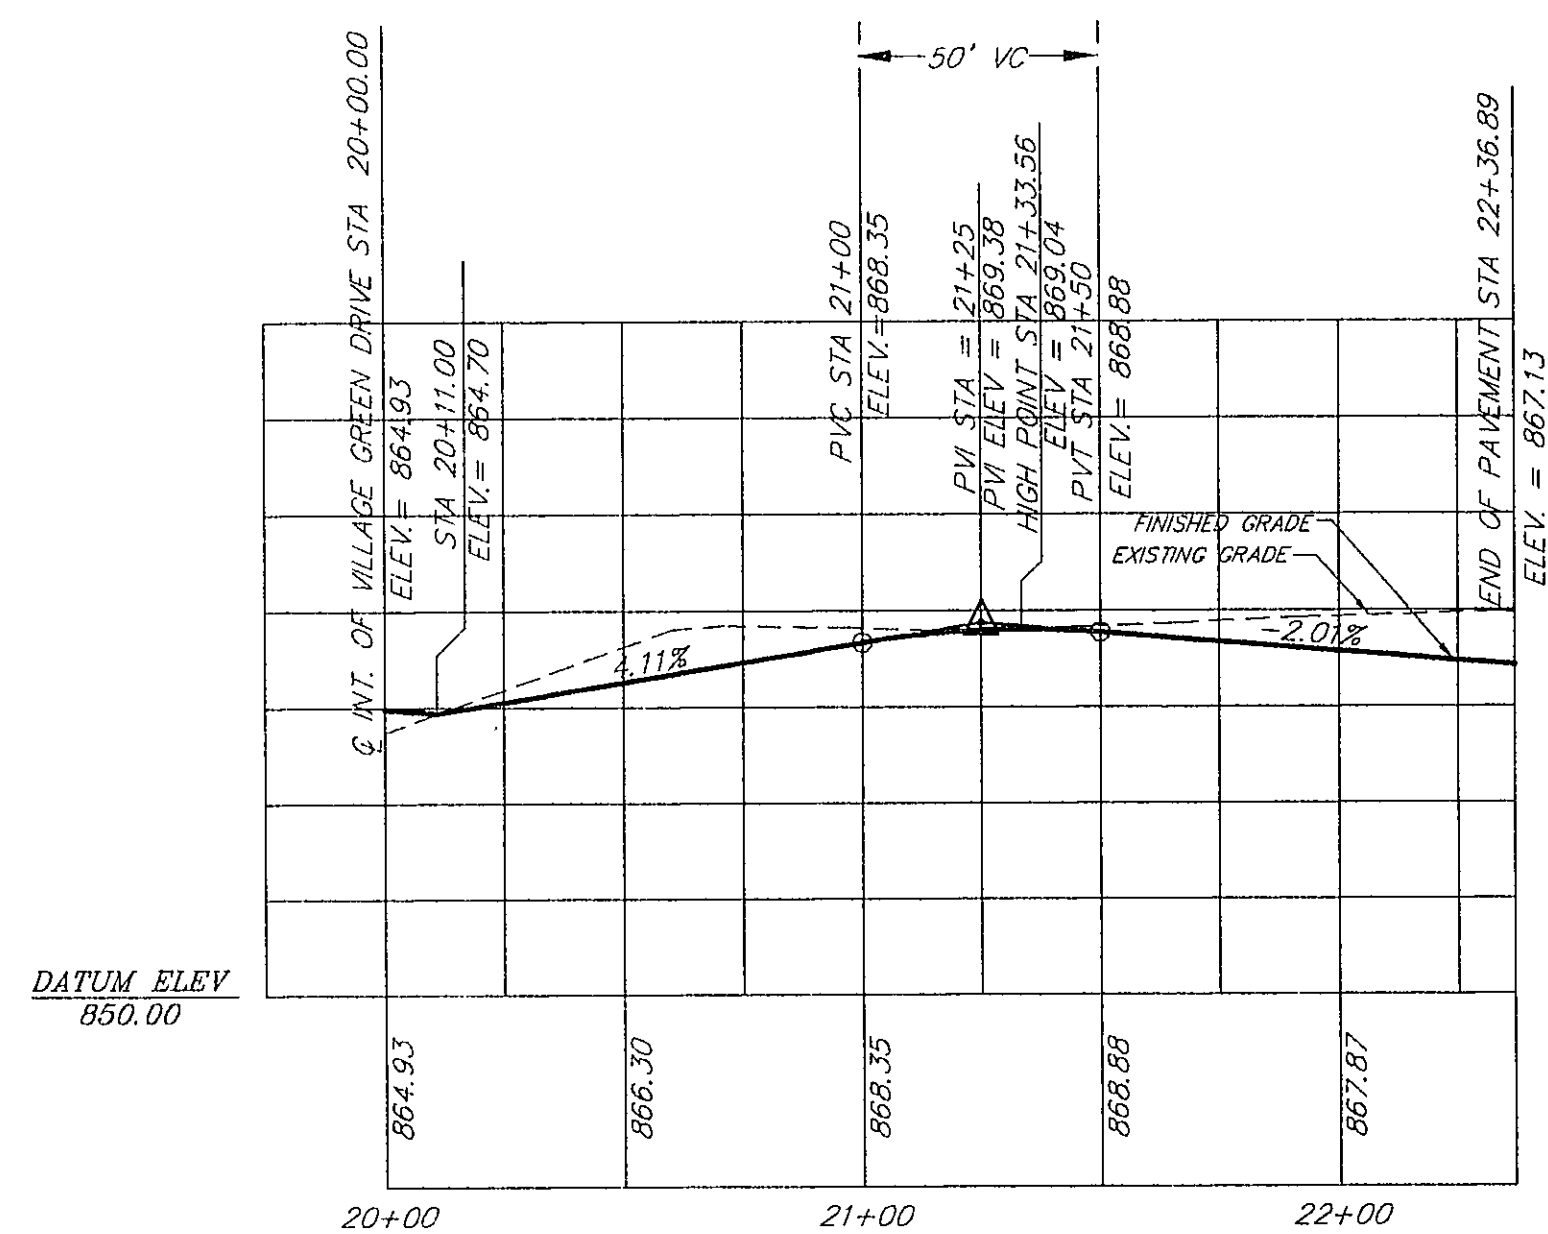

VILLA LANE

SCALE: 1" = 40' HORIZONTAL
1" = 10' VERTICAL

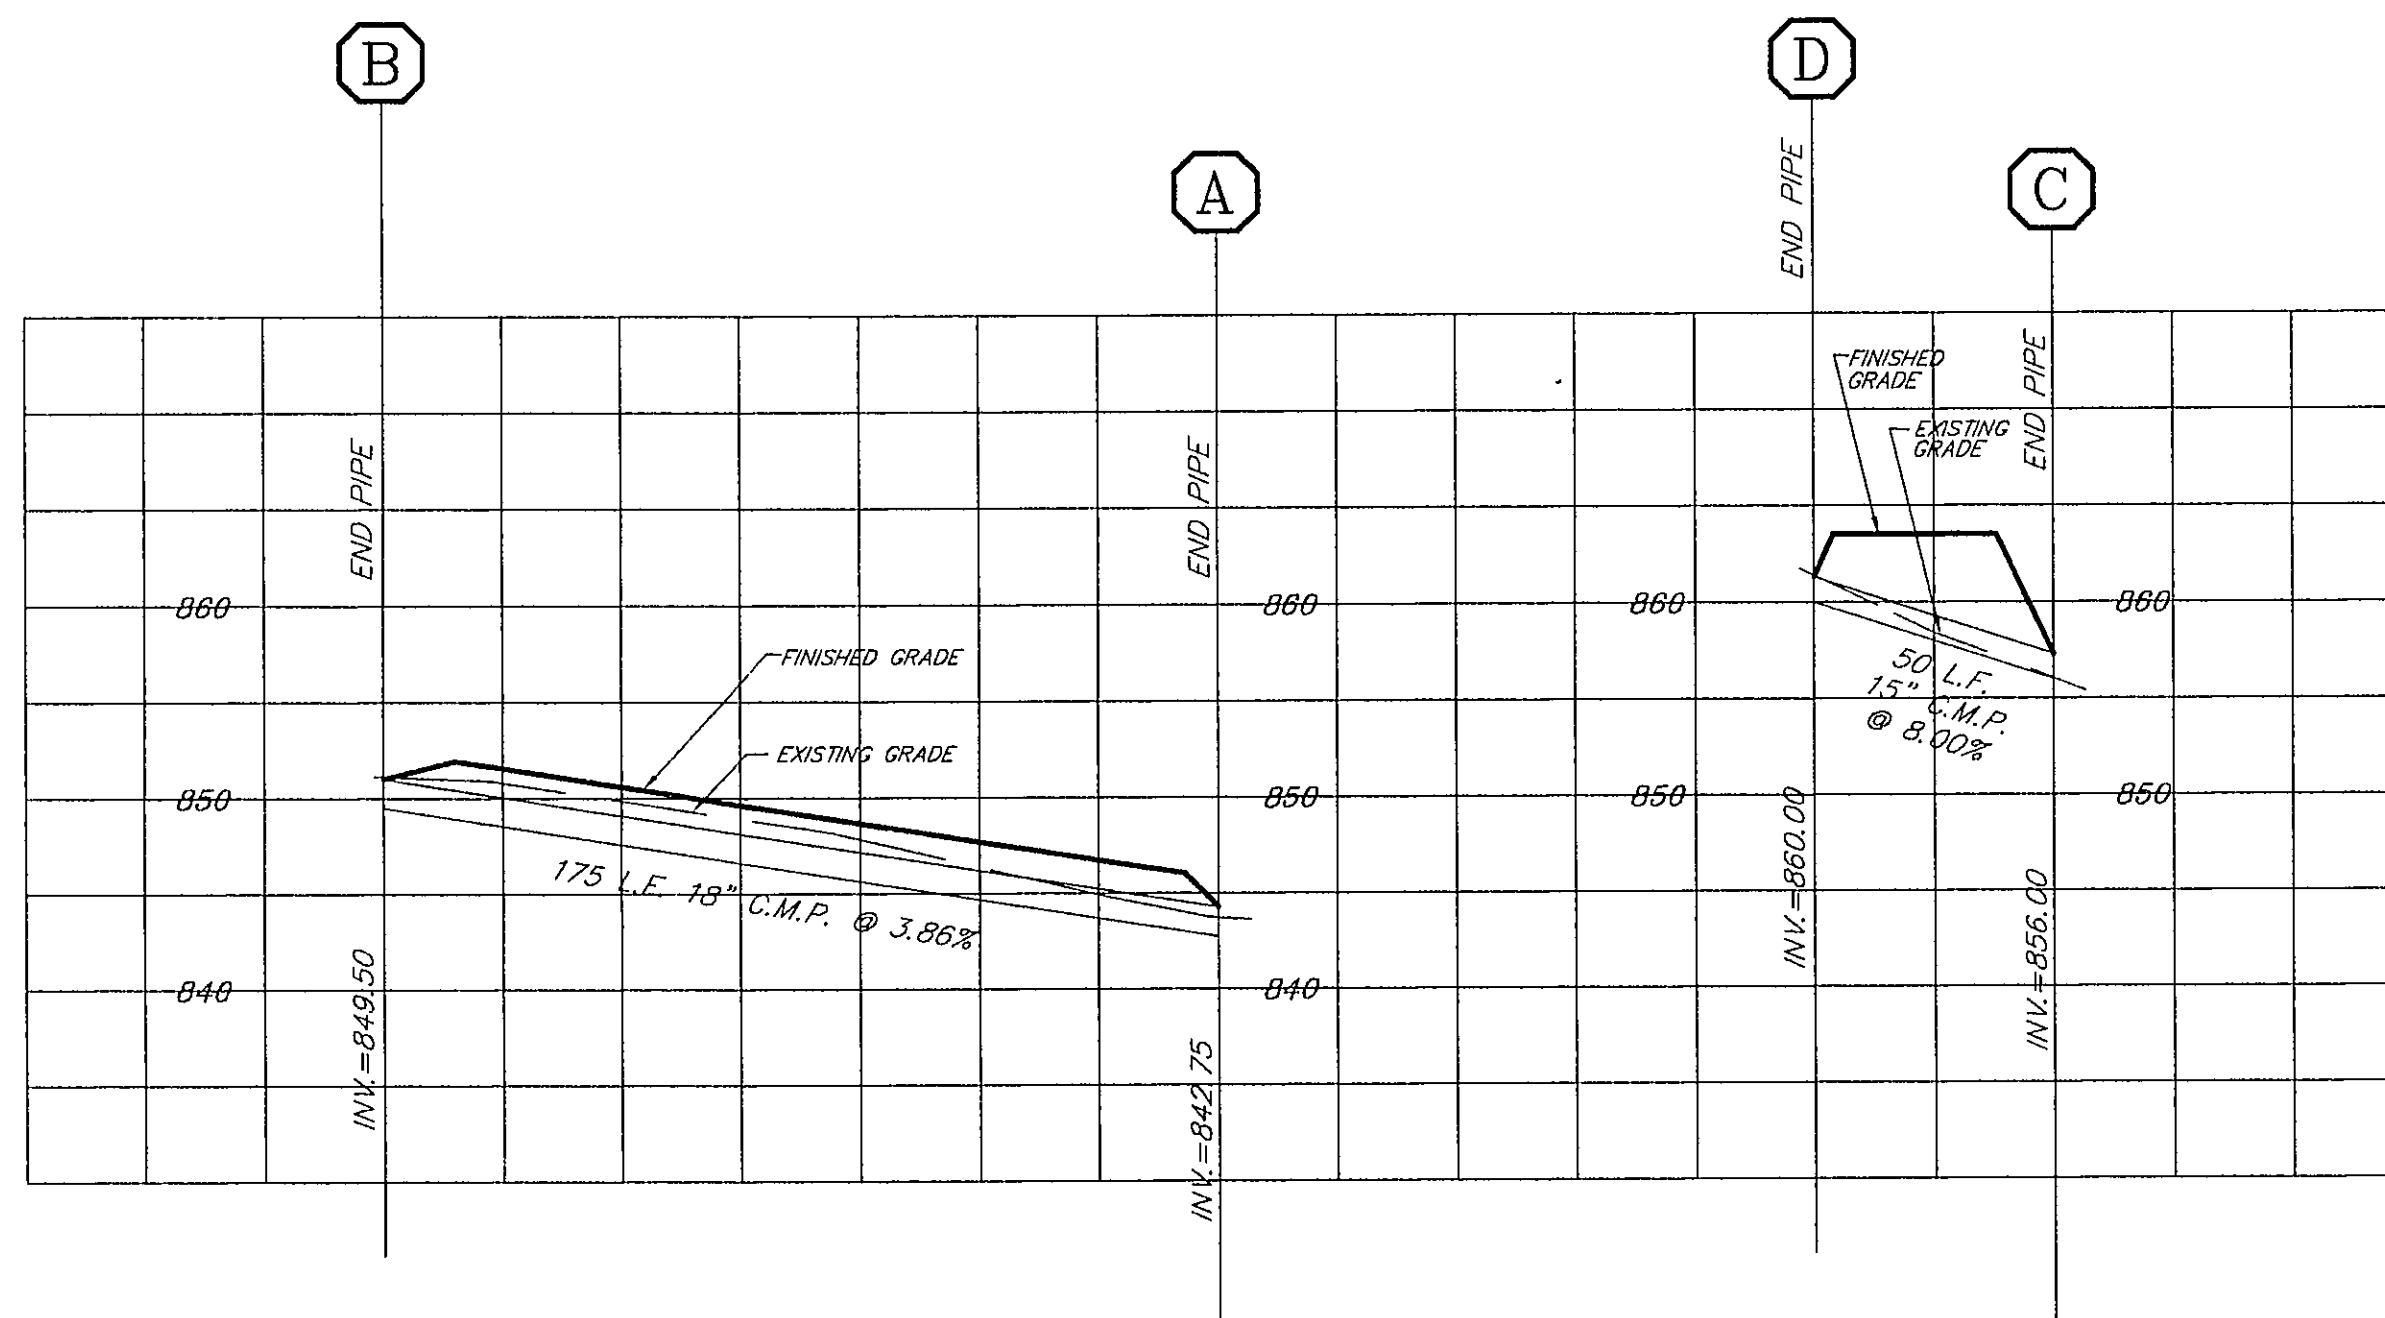

REVISION	DATE	DESCRIPTION
DESIGNED		
DRAWN		
CHECKED		
ROAD PROFILES FOR VILLAGE GREEN PREPARED FOR WILLARD CONSTRUCTION OF SMITH MOUNTAIN LAKE, L.L.C. UNION HALL MAGISTERIAL DISTRICT FRANKLIN COUNTY, VIRGINIA		
SCALE: 1"=40' HORIZ 1"=10' VERT.		COMM: 98-423
DATE: 9-21-99		SHEET 6 of 9

