




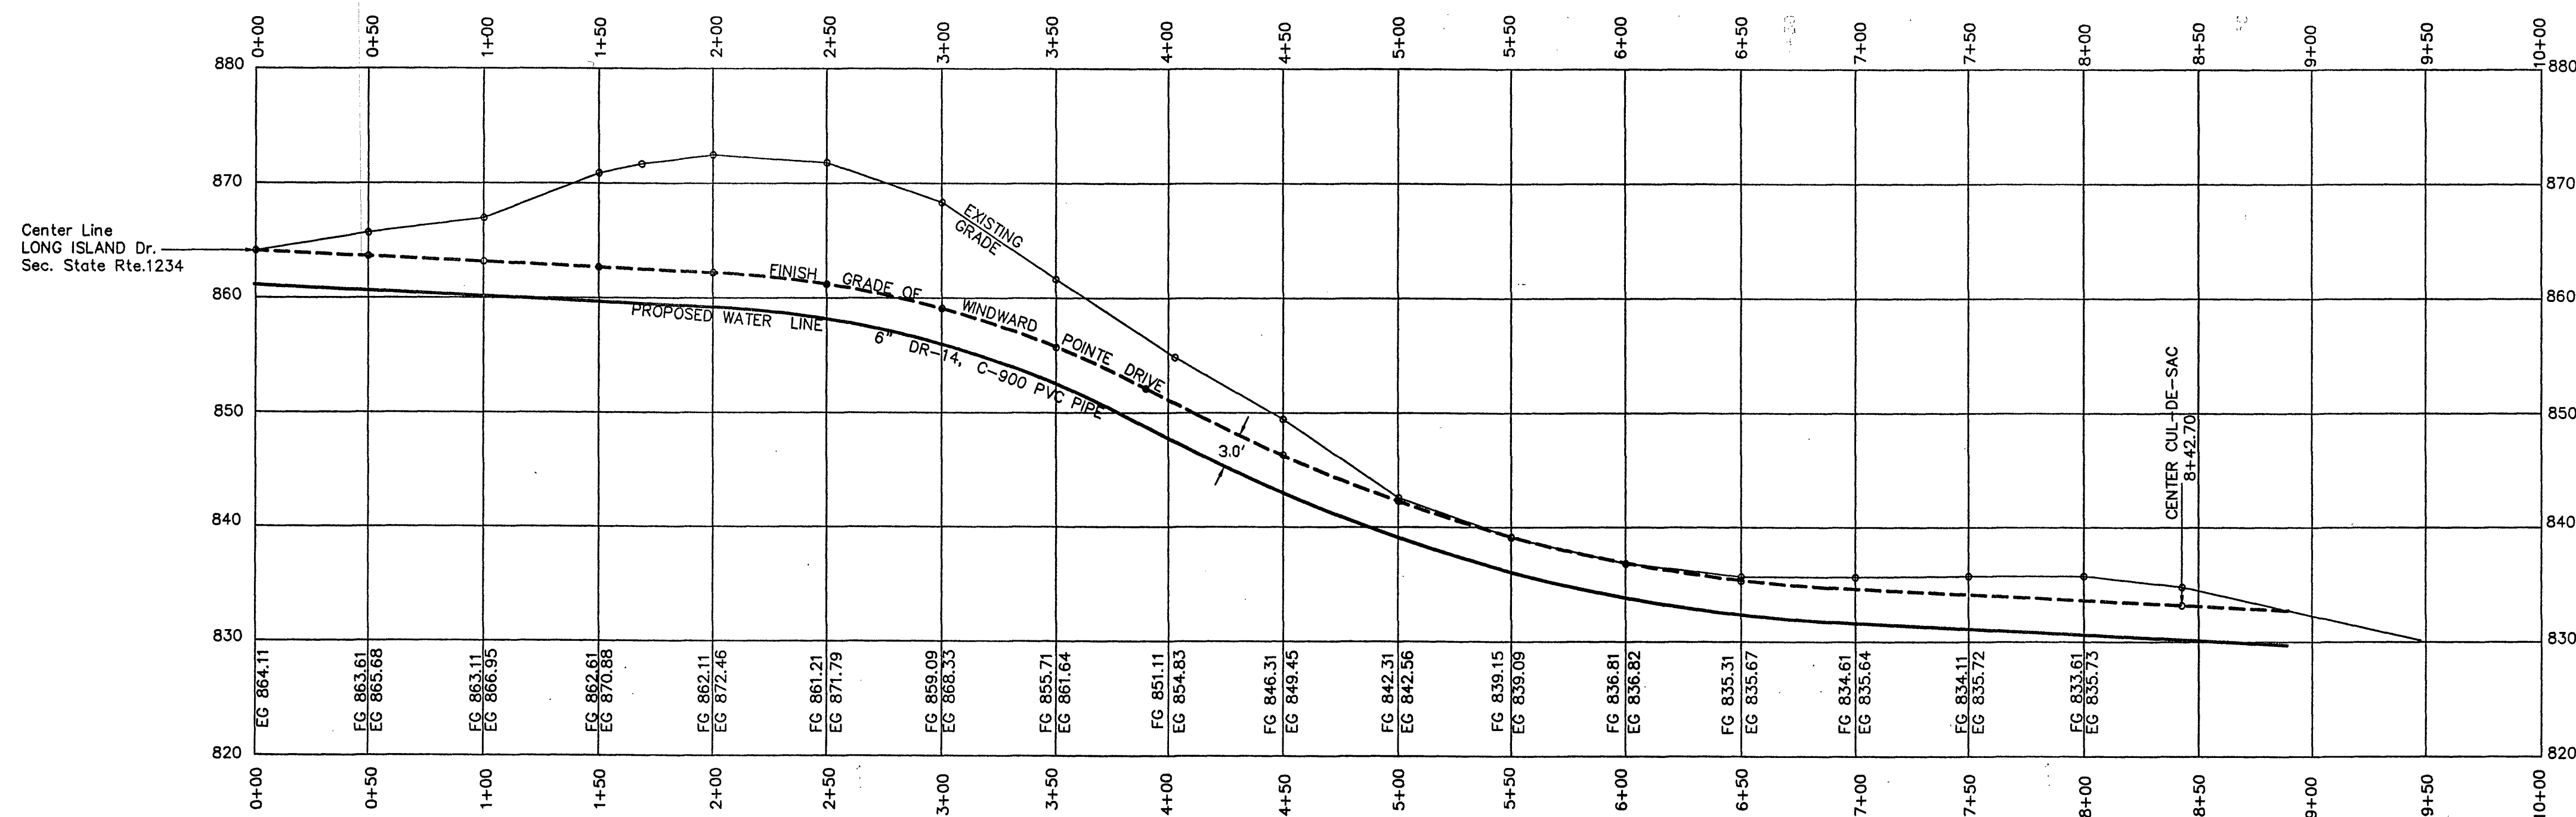

WATER LINE PROFILE
PLACED ON LEFT SIDE OF ROAD
VERTICAL SCALE: 1"=10' HORIZONTAL SCALE: 1"=50'

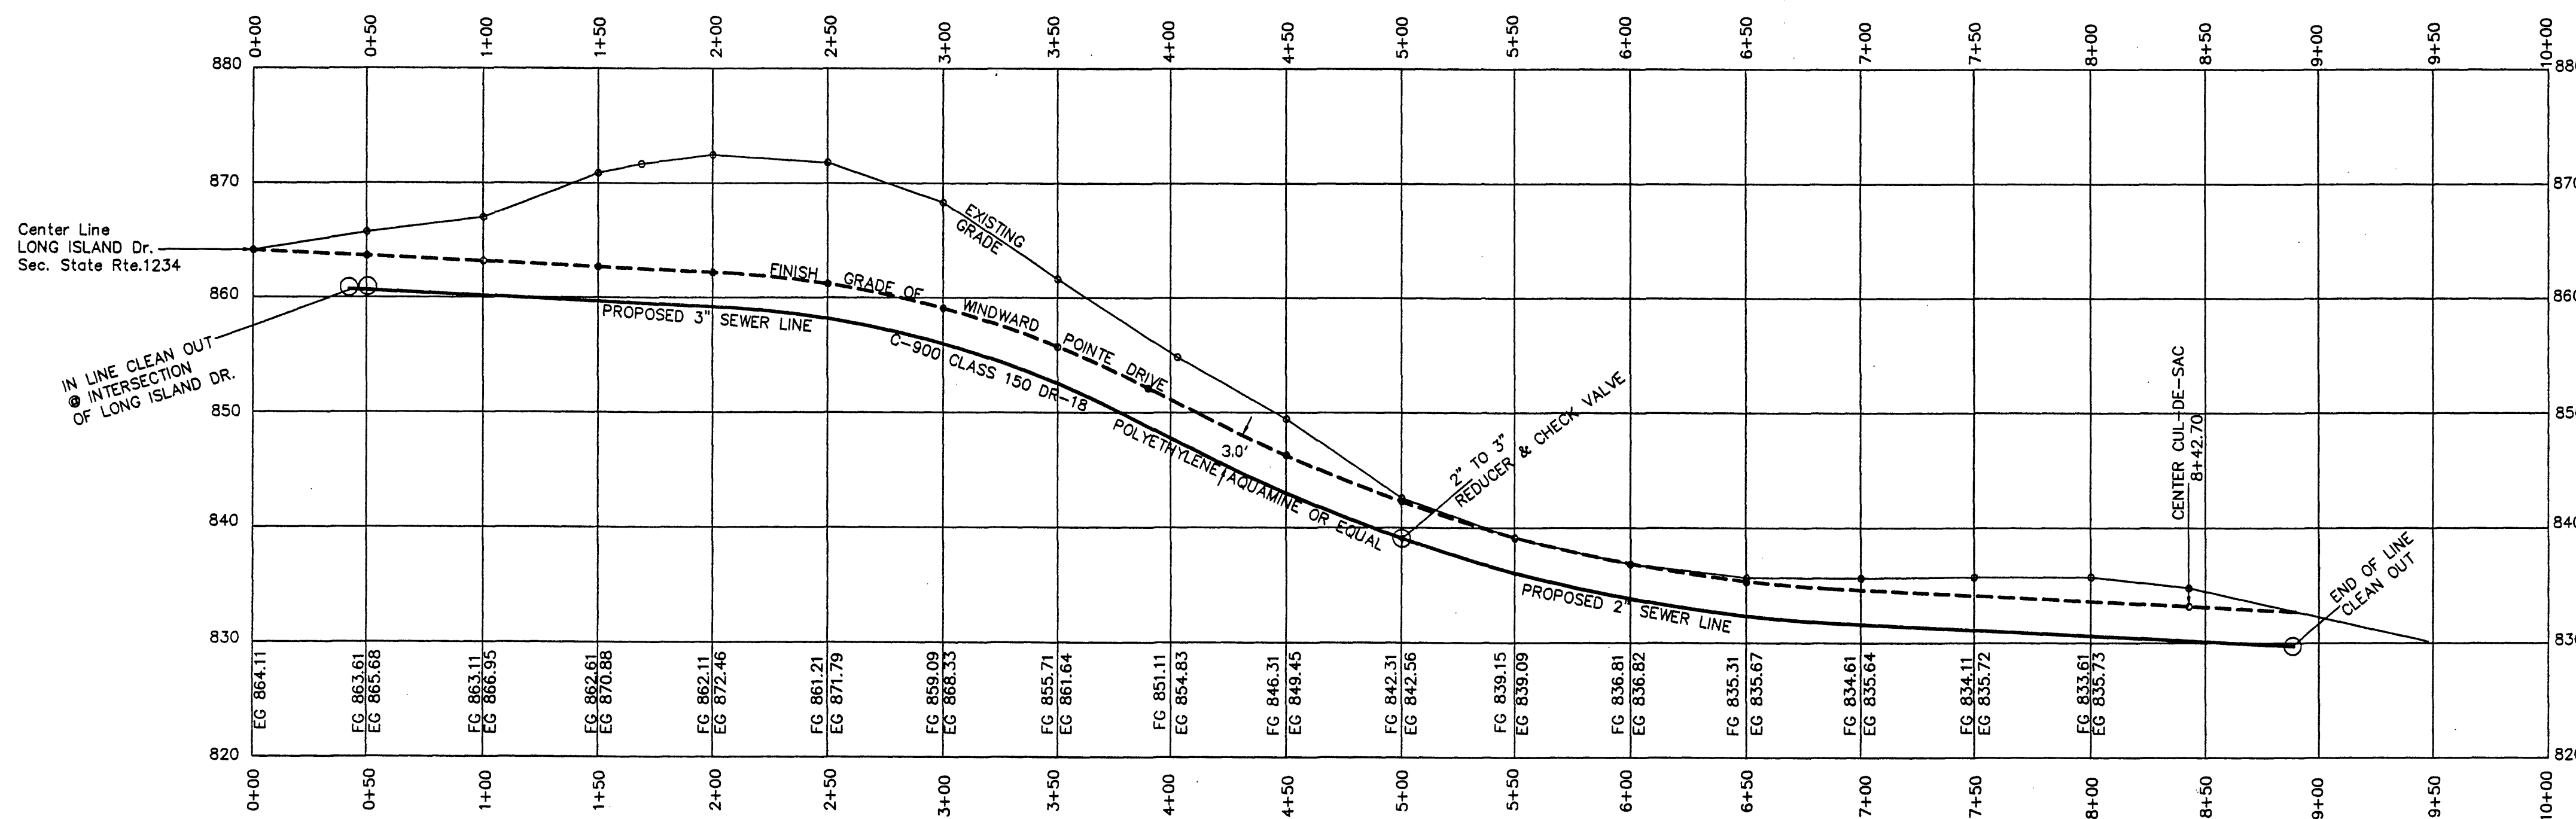

SEWER LINE PROFILE
PLACED ON RIGHT SIDE OF ROAD
VERTICAL SCALE: 1"=10' HORIZONTAL SCALE: 1"=50'

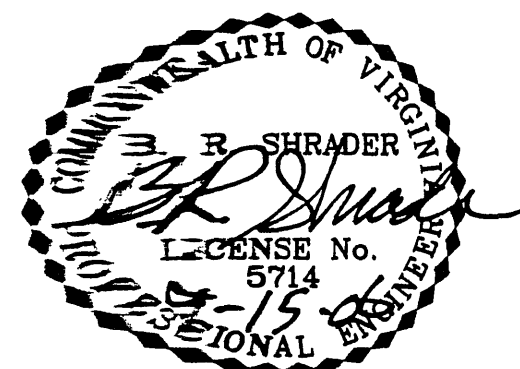

SHRADER ENGINEERING & LAND SURVEYING, INC.

119 S. BRIDGE ST. P.O. BOX 647
BEDFORD, VA. 24523
PHONE (540) 586-4710 FAX (540) 586-5407

LAST REVISION 9/15/06

**WATER & SEWER PROFILE FOR
THE WINDWARD**
© POINTE CHELI
GILLS CREEK DIST., FRANKLIN CO., VA.
DATE: JUNE 23, 2006
TAX ID.# 15-47.1
47-1CP.DWG SHEET 3 OF 6