
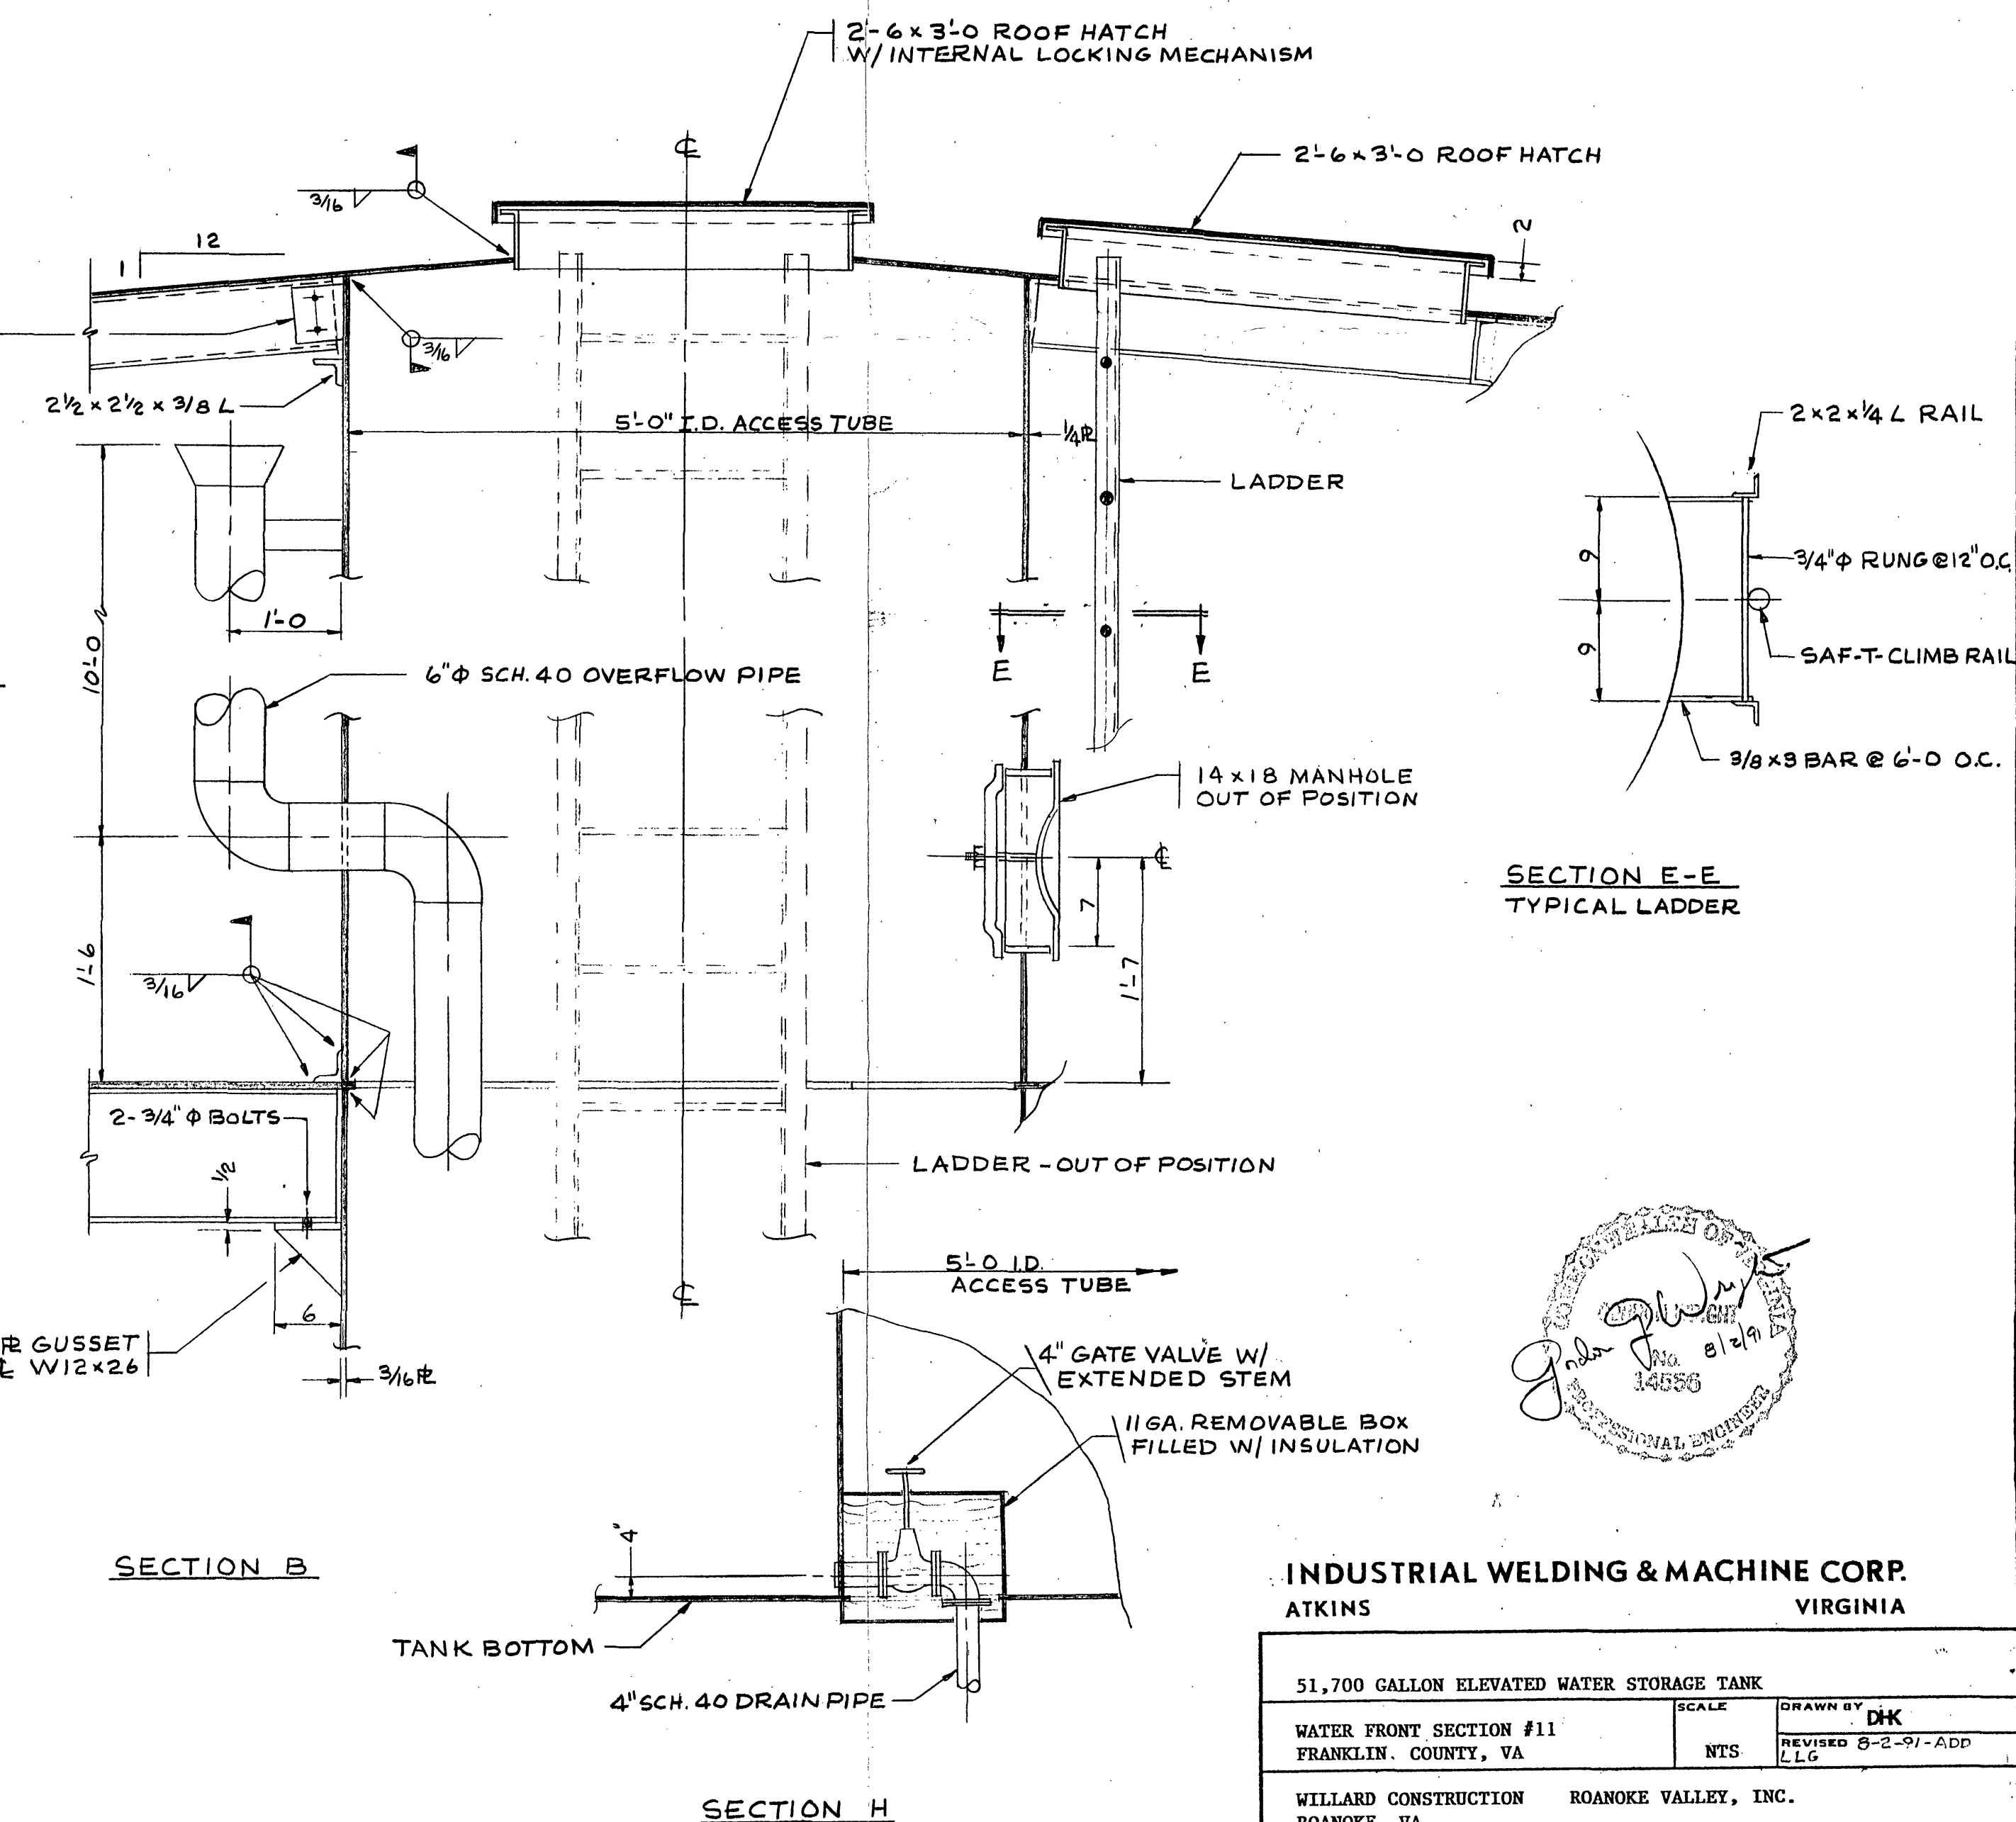
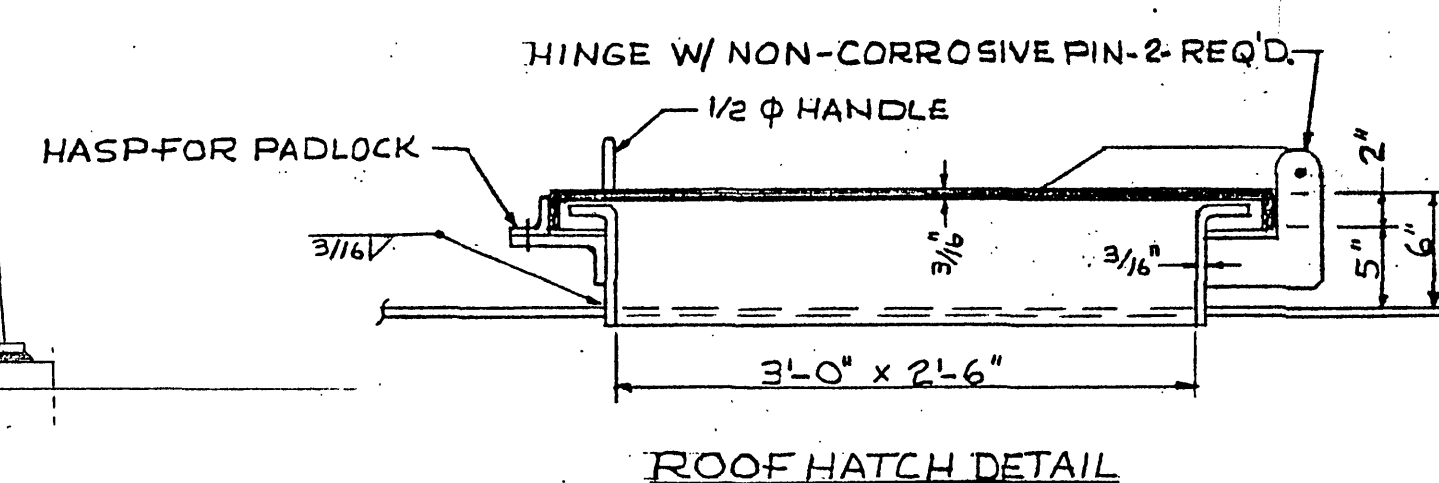
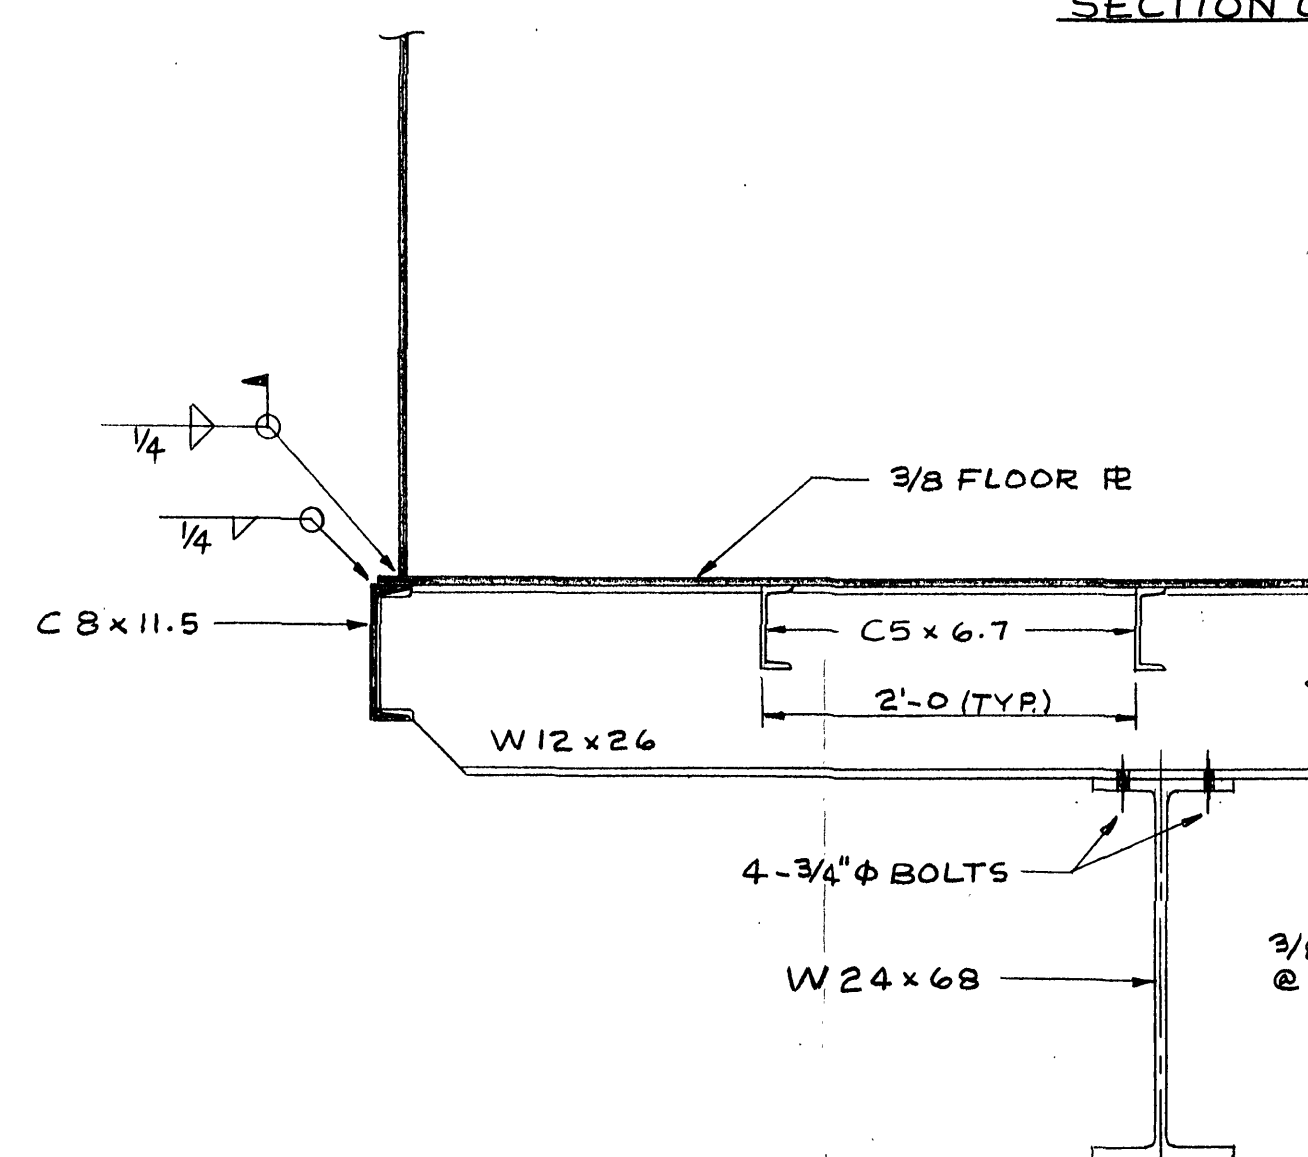
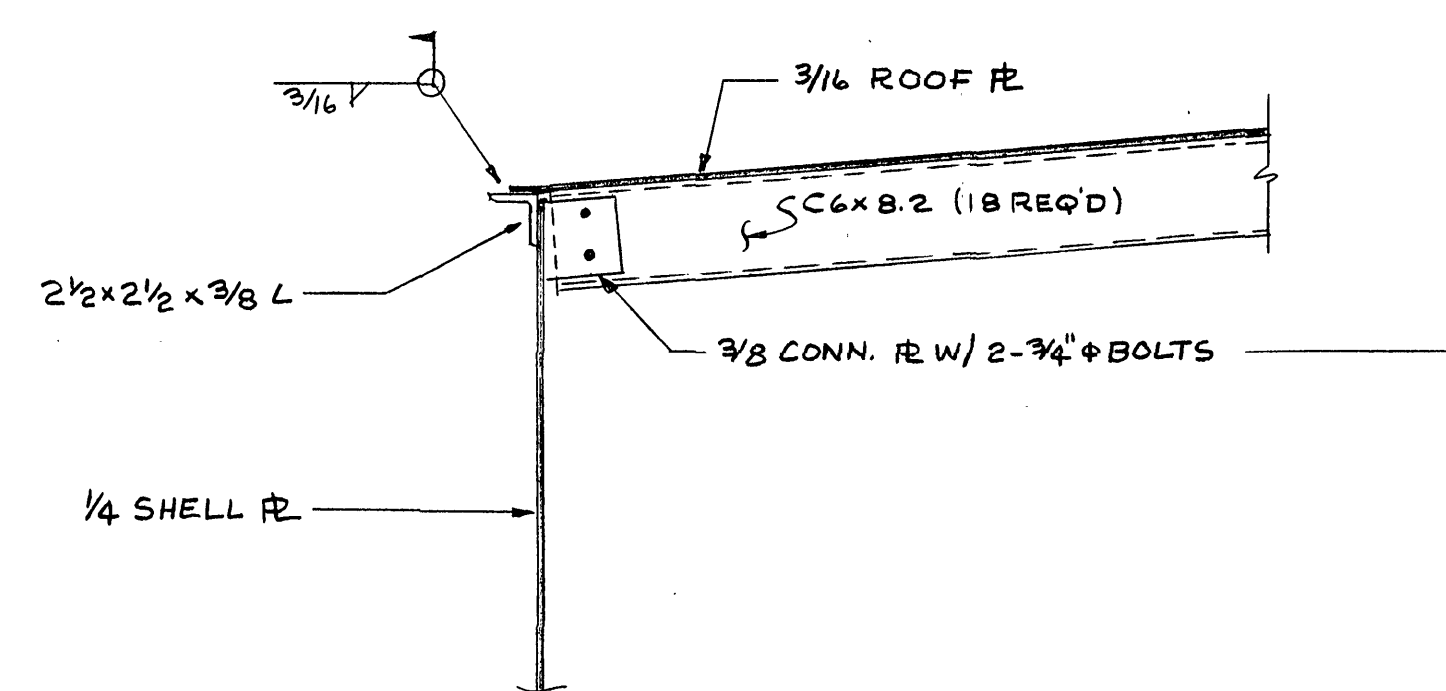
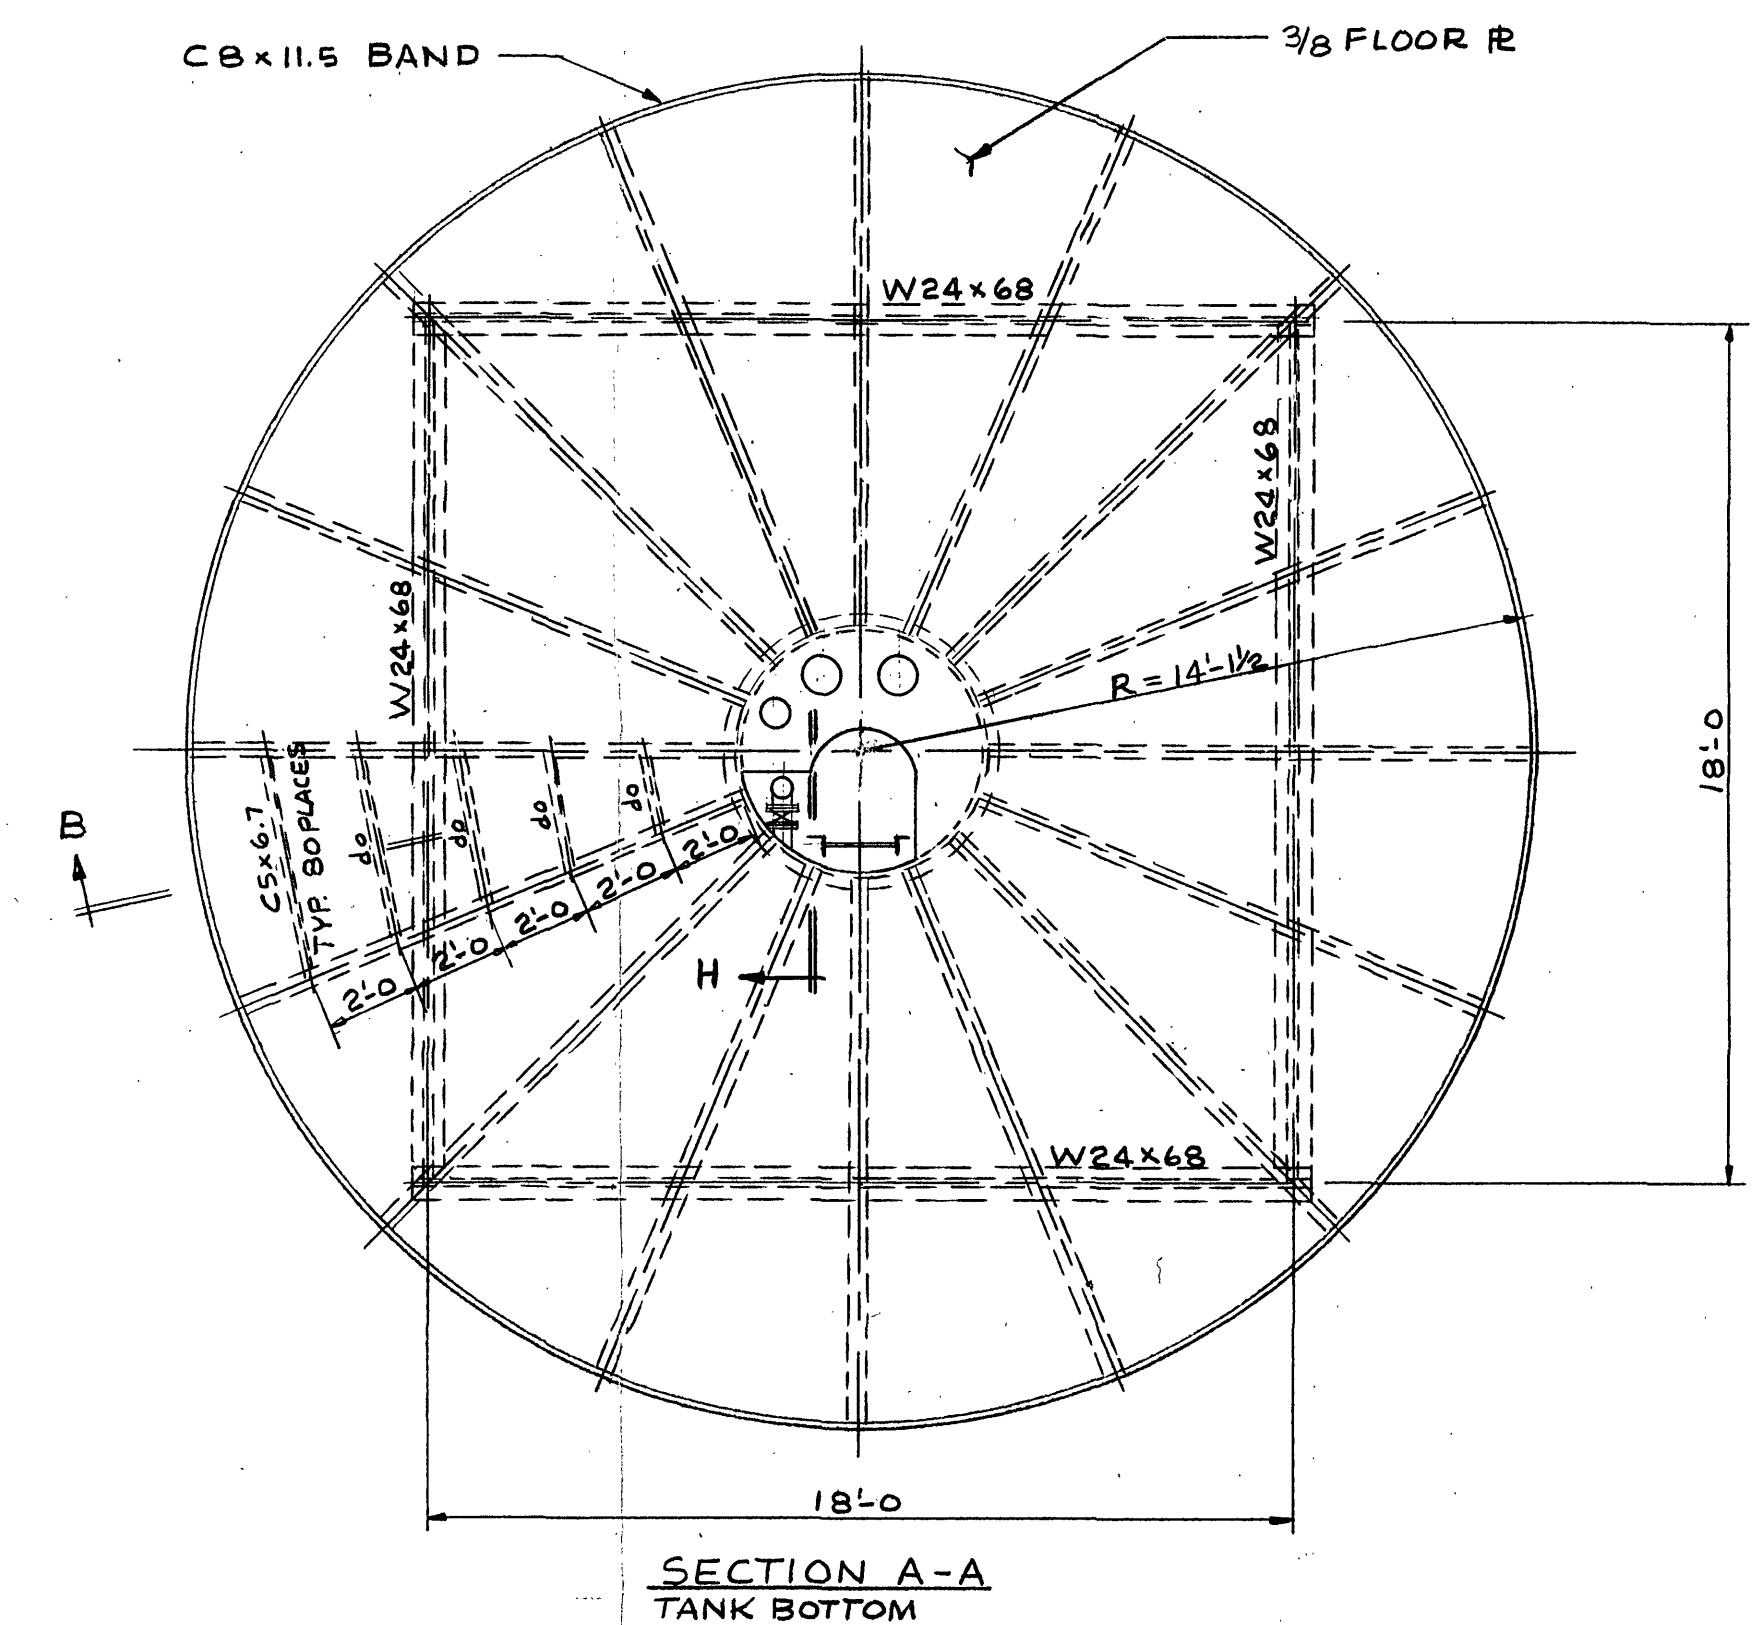
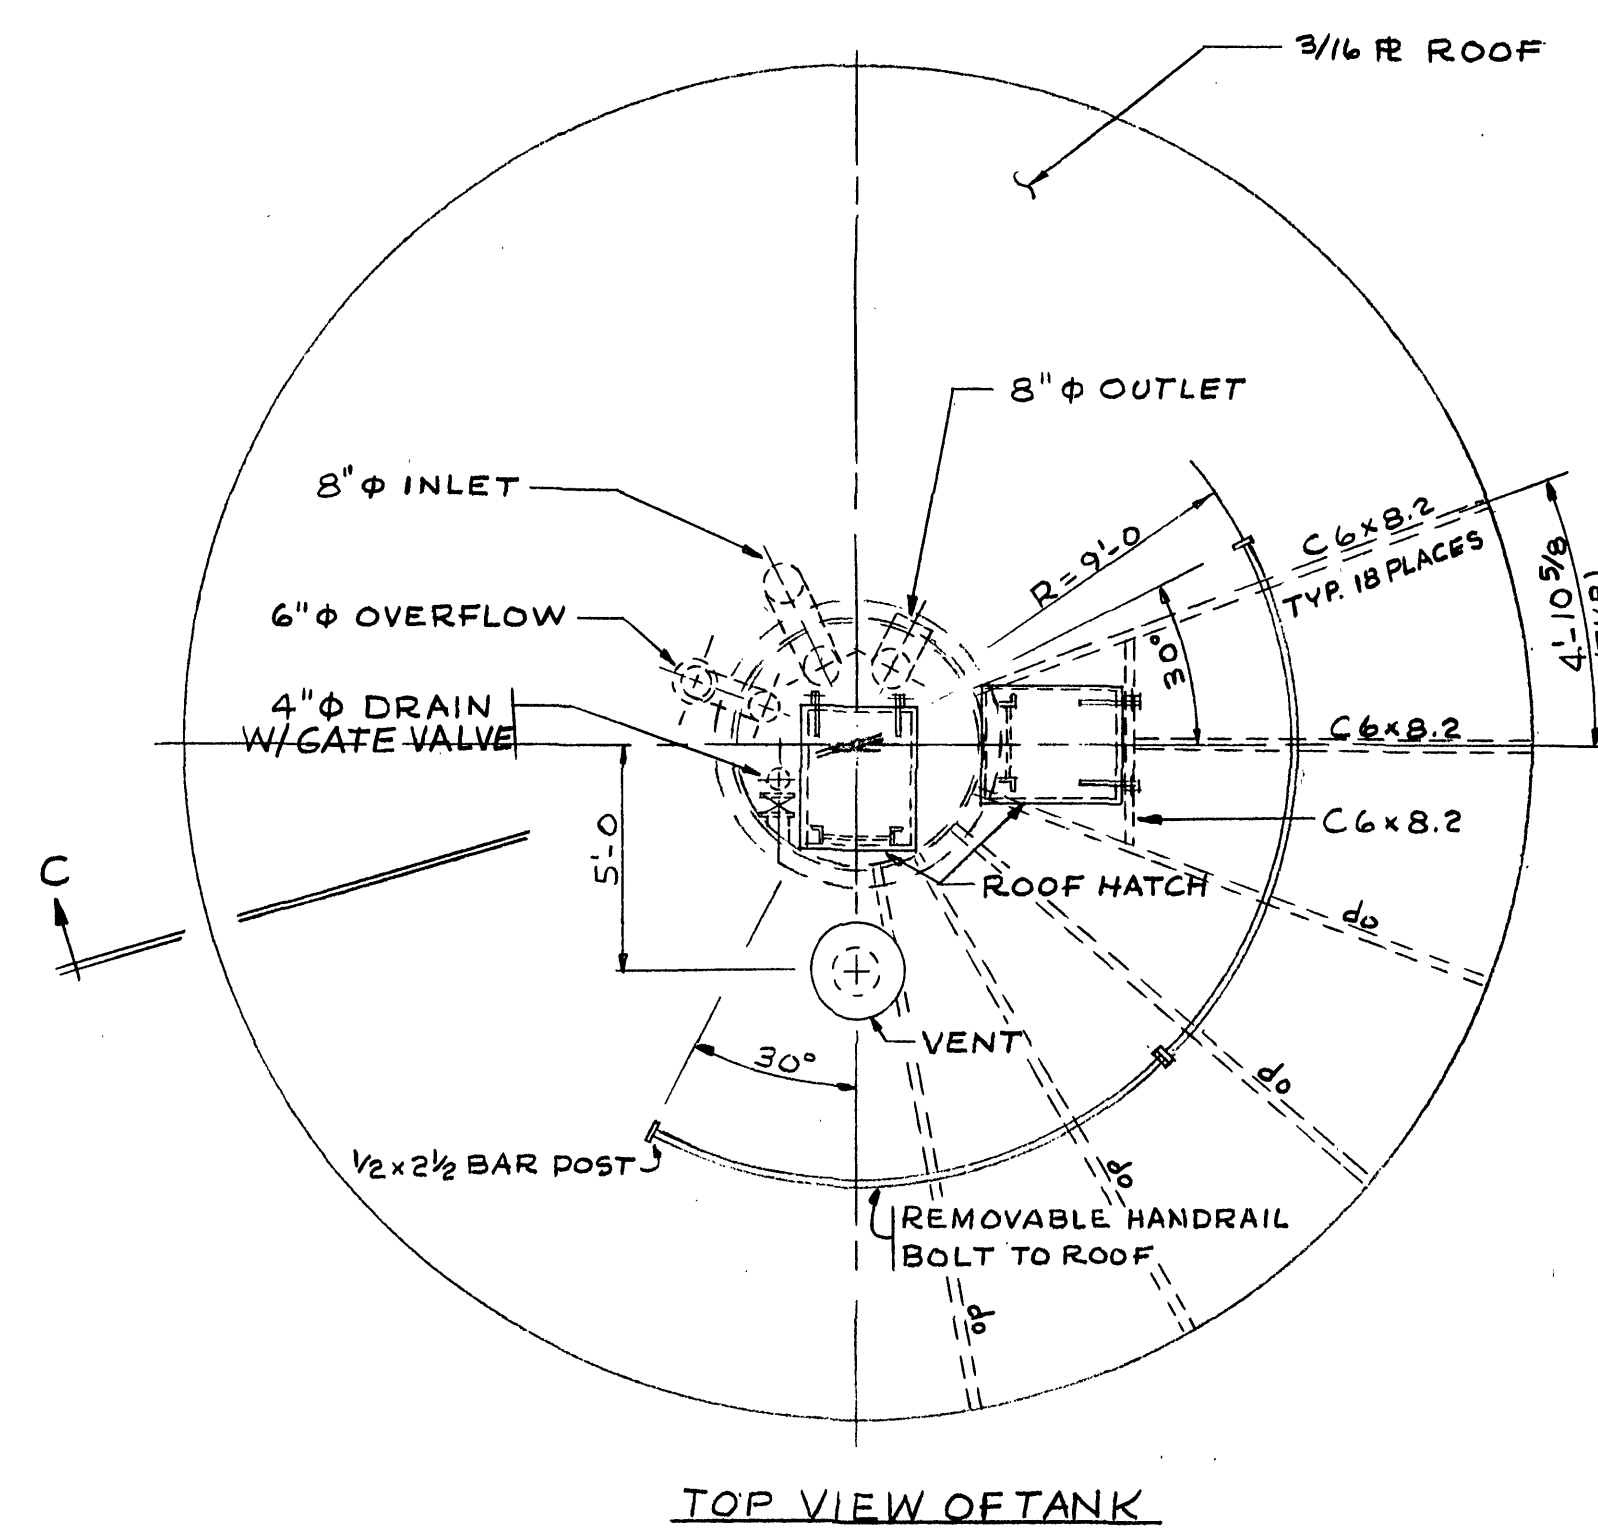


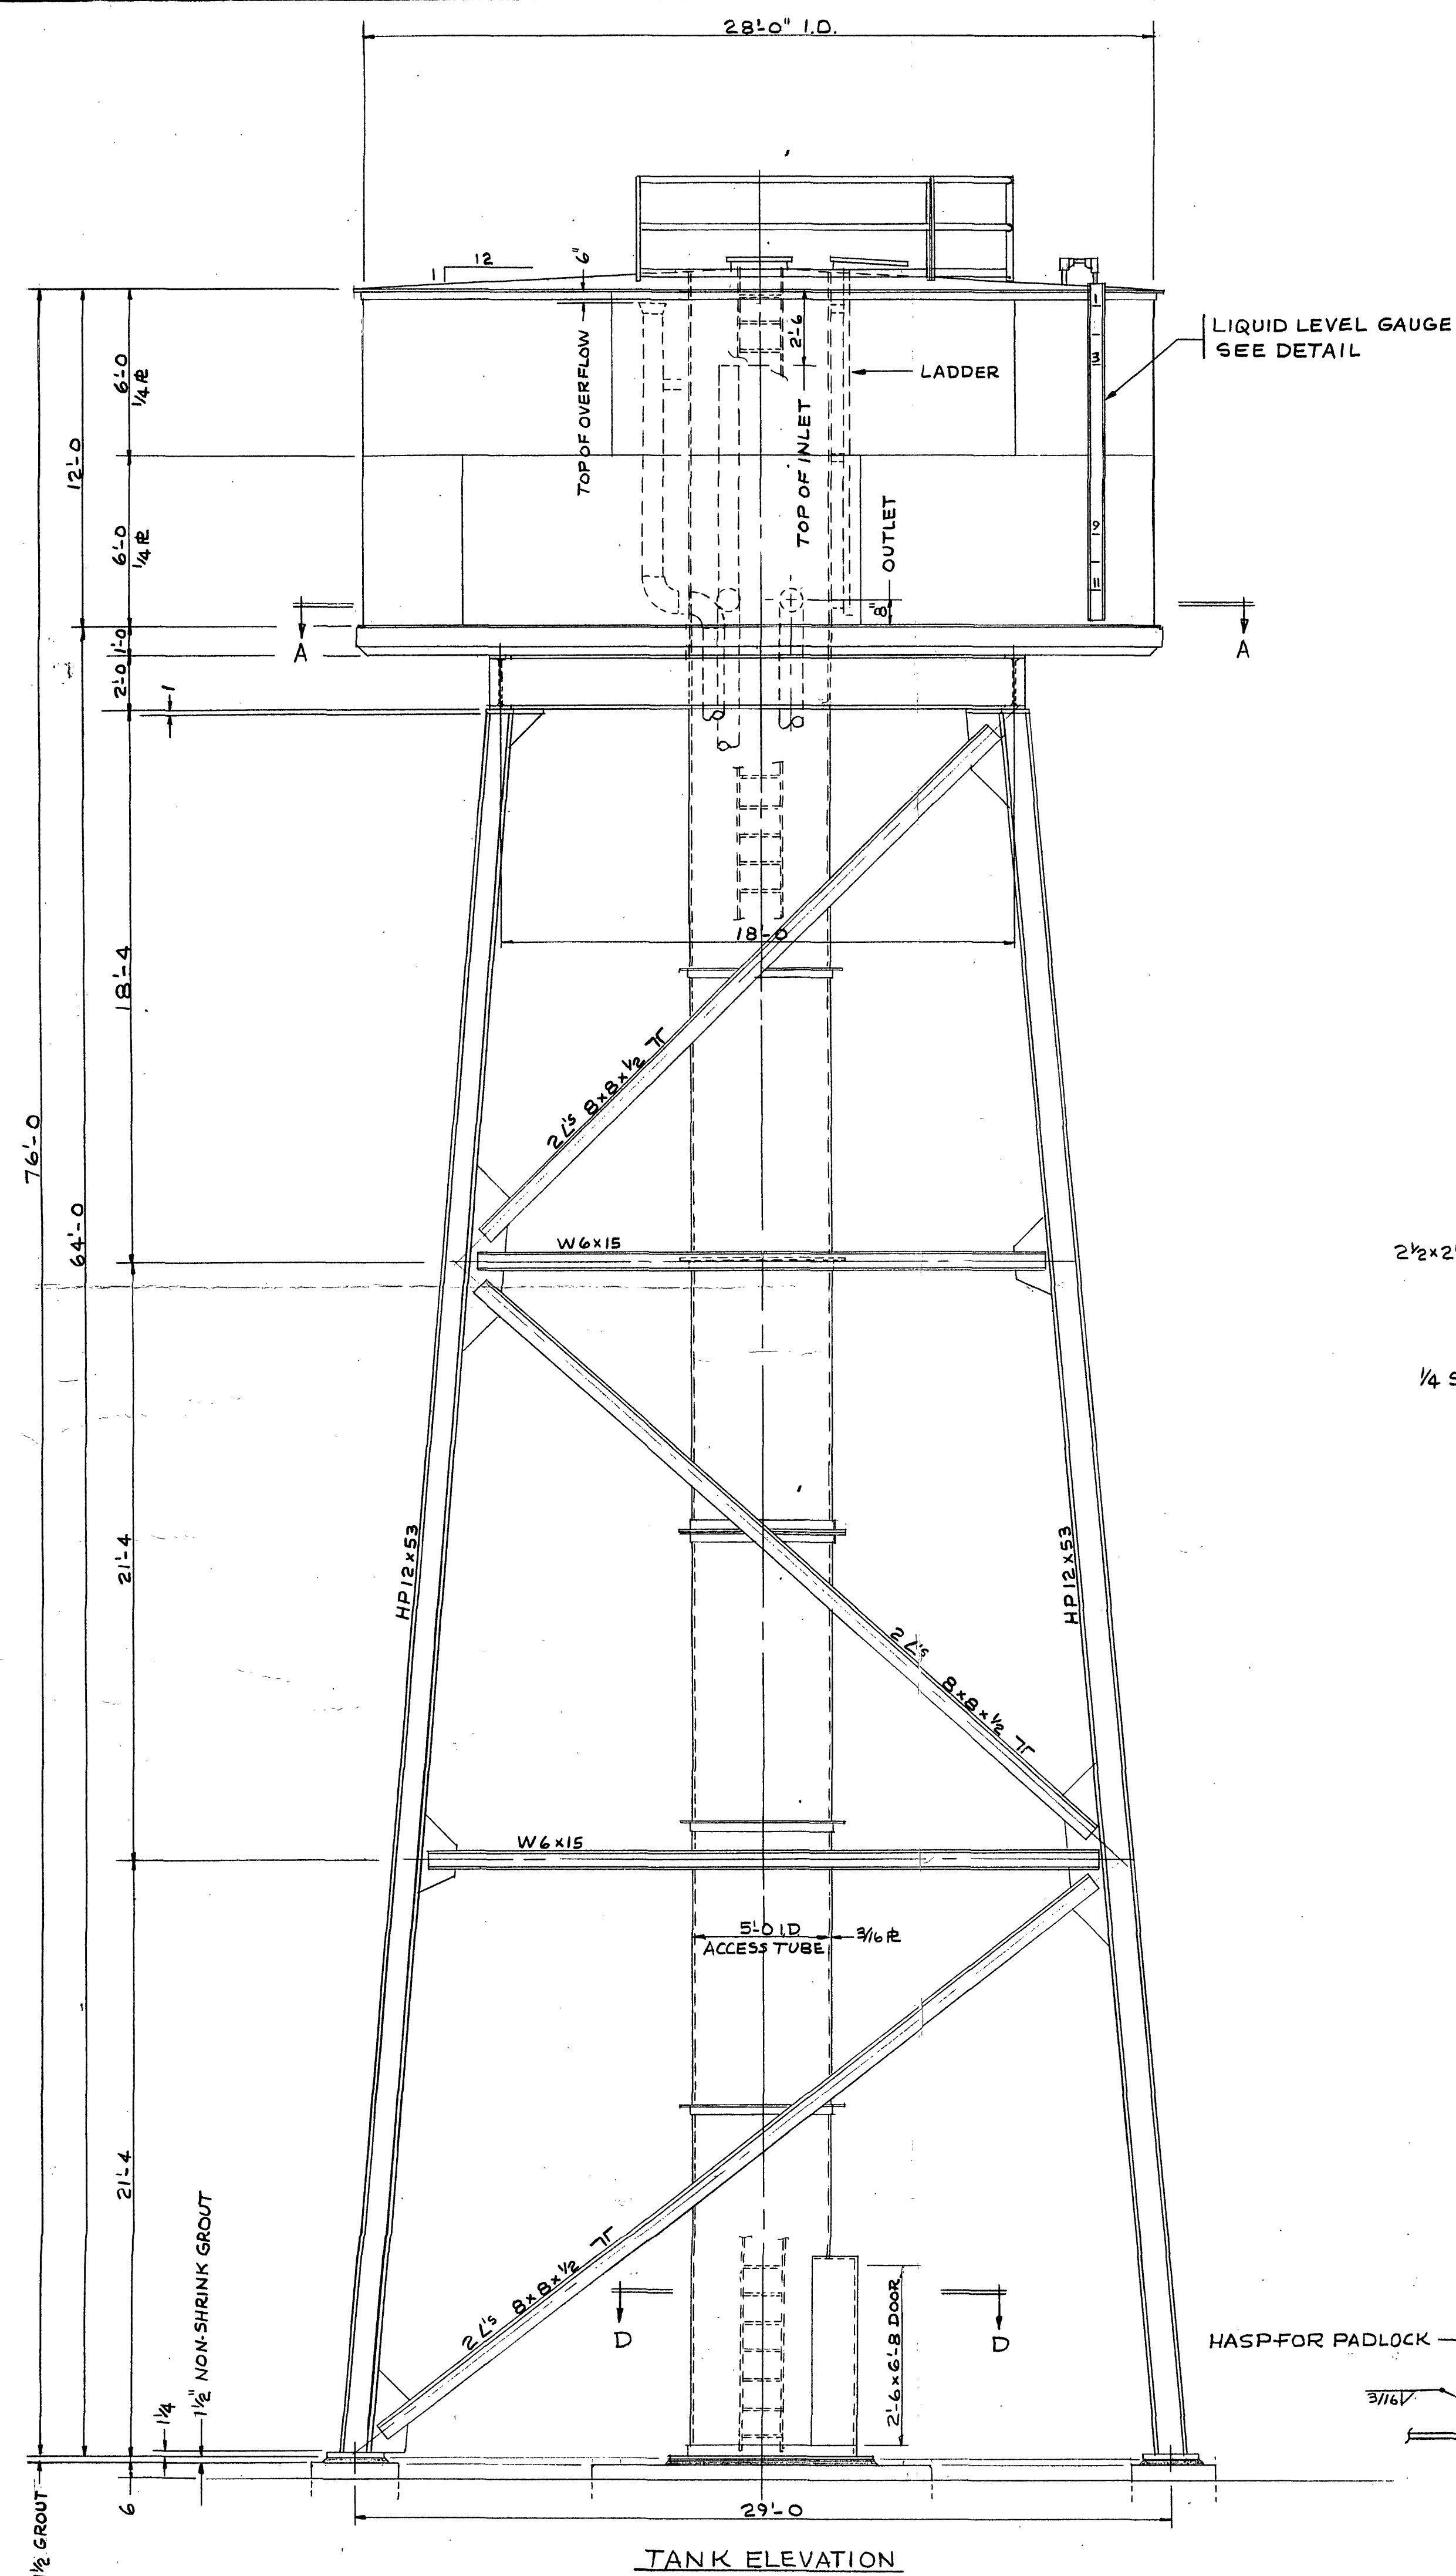

INDUSTRIAL WELDING & MACHINE CORP.
ATKINS VIRGINIA

51,700 GALLON ELEVATED WATER STORAGE TANK		
WATER FRONT SECTION #11 FRANKLIN COUNTY, VA	SCALE NTS	DRAWN BY DKK REVISED 8-2-91-ADD LLG
WILLARD CONSTRUCTION ROANOKE VALLEY, INC. ROANOKE, VA		
DATE 7-25-91	APPROVED BY	DRAWING NUMBER 1 of 2