



w:\drawings\2015\15168\eng\15168-comp-building 14.dwg 15168comp-building 14.04-p01.plt



STORM DRAIN PROFILE

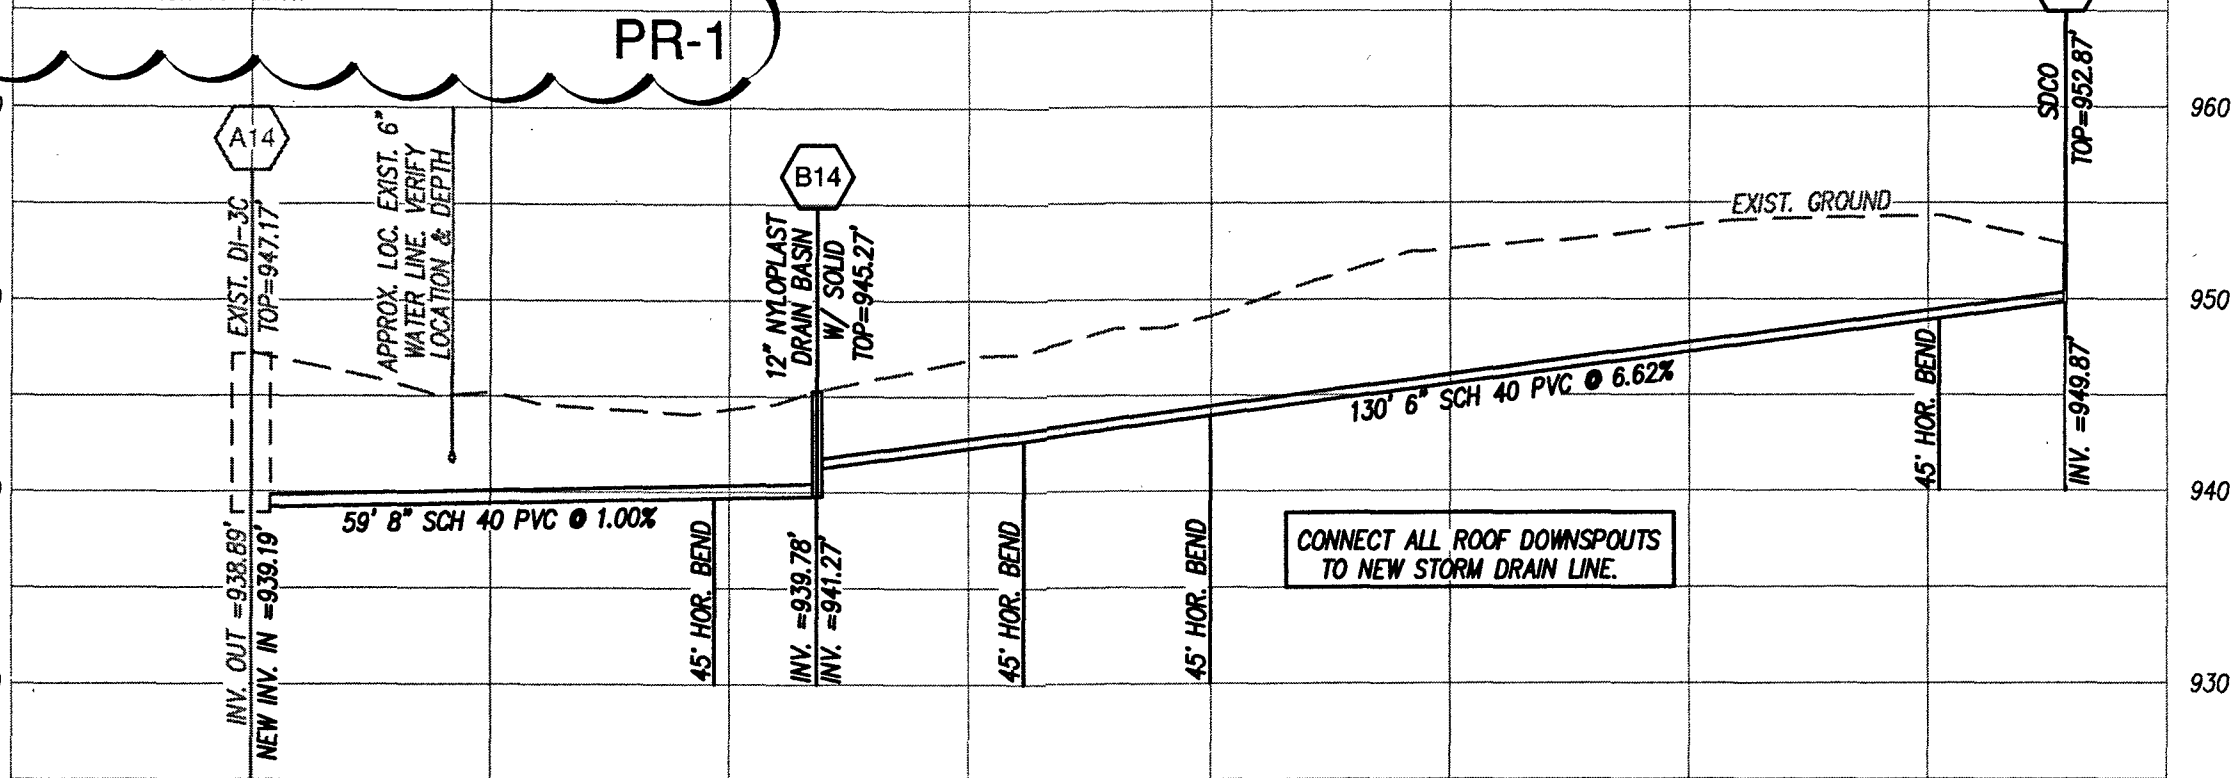


STORM DRAIN PROFILE

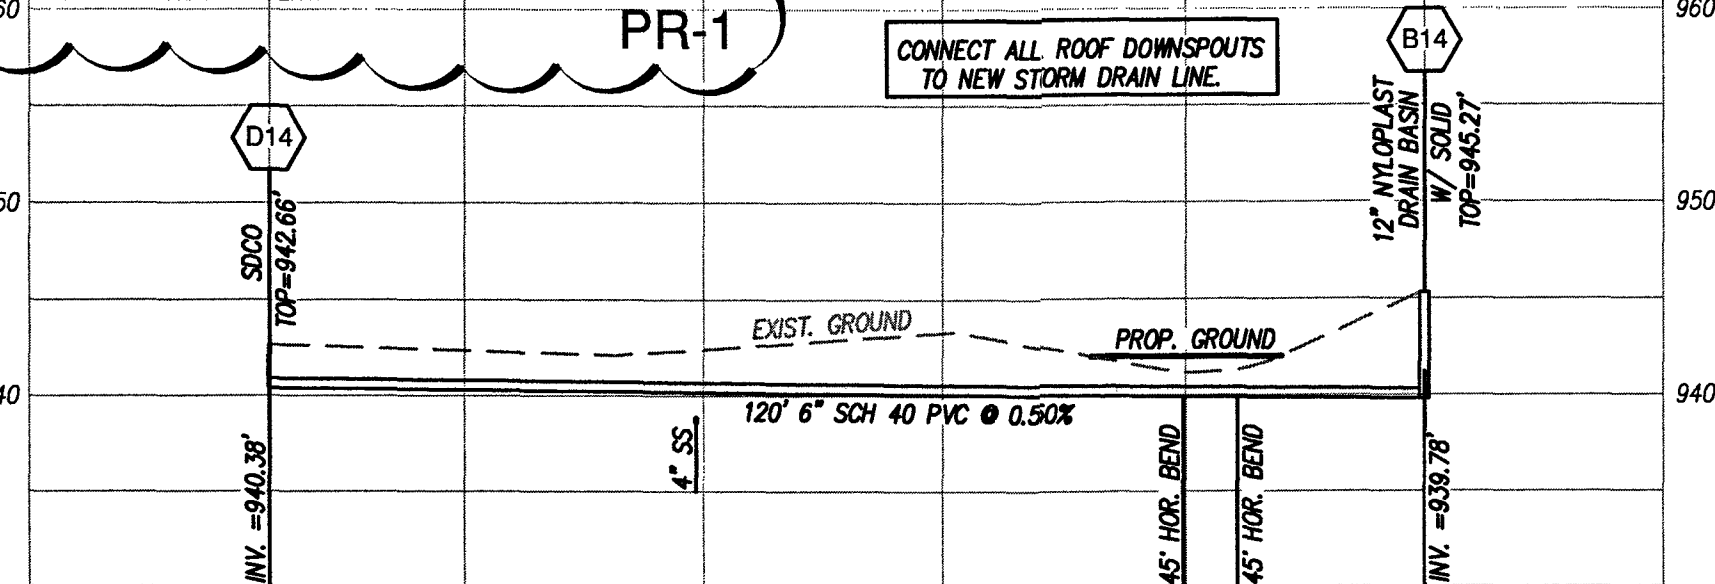

ROOF DOWNSPOUT CONNECTION DETAIL

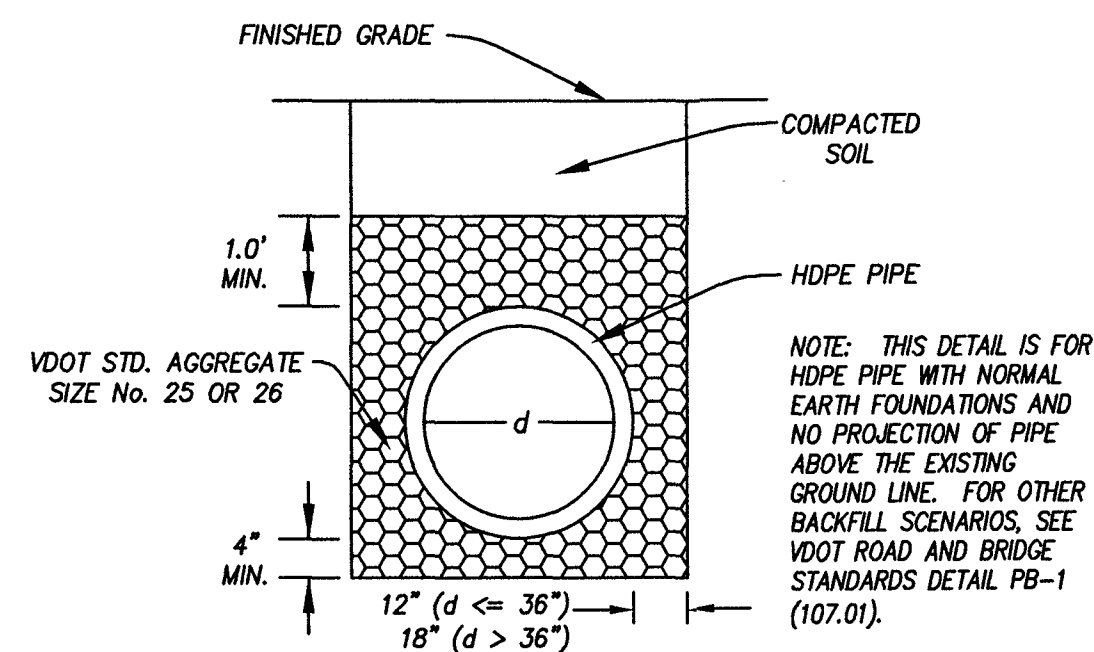
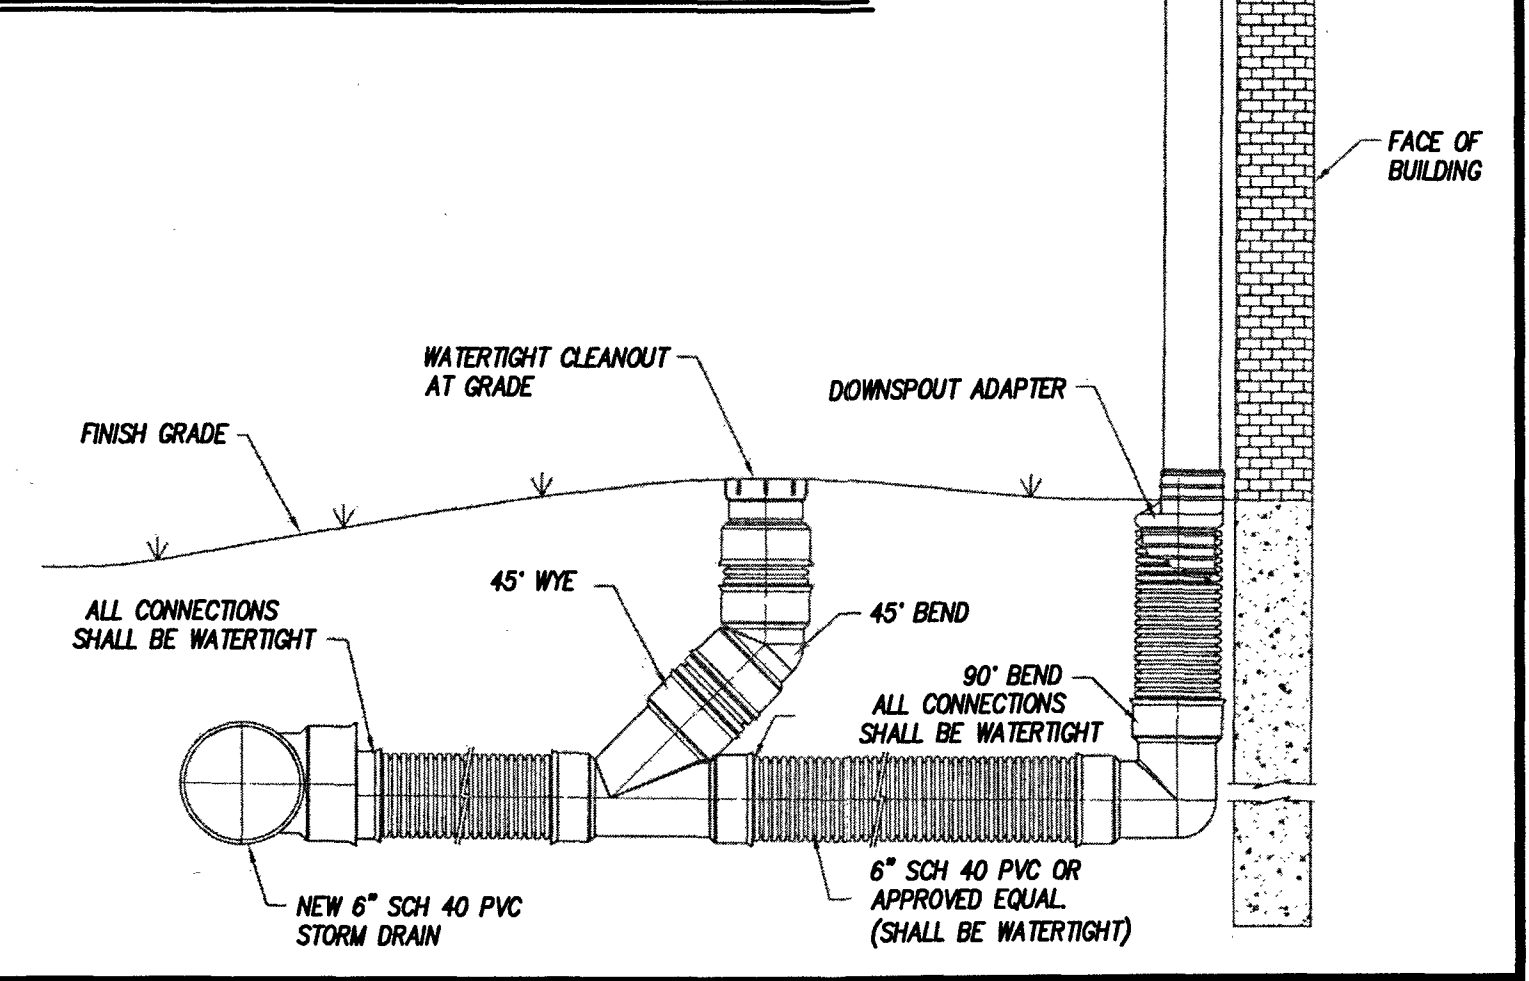


PVC / HDPE PIPE BEDDING
NO SCALE

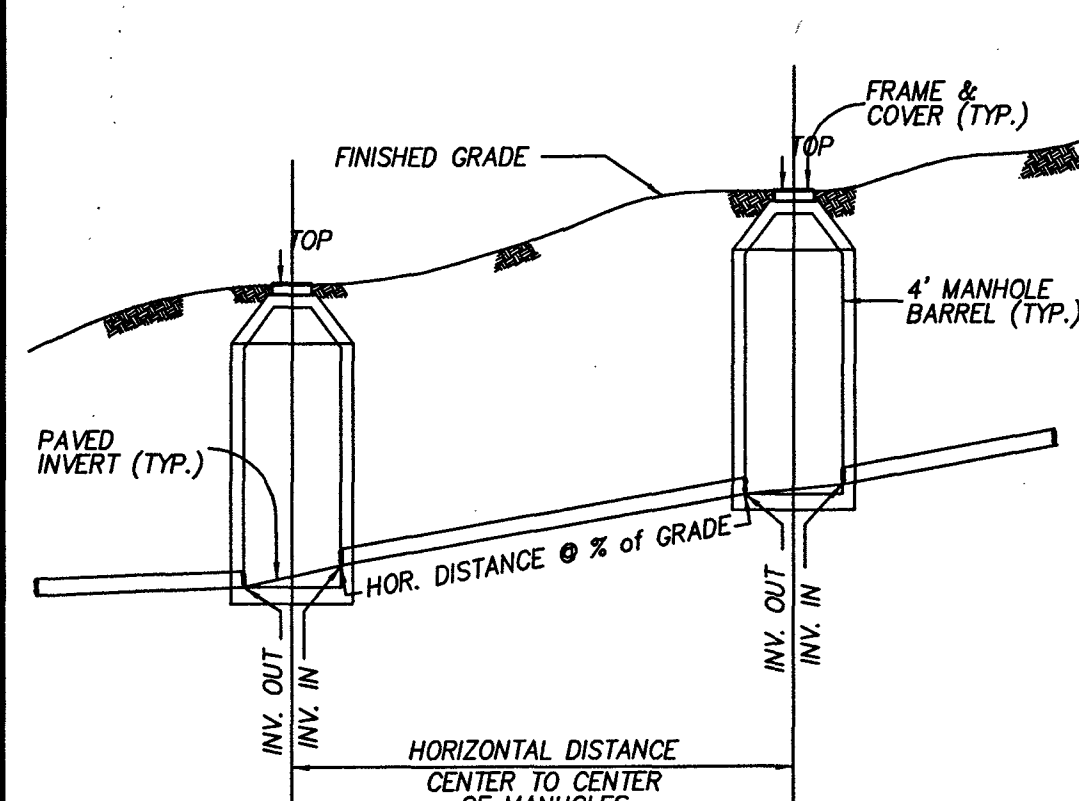

SANITARY SEWER
HORIZONTAL AND SLOPE DISTANCE DETAIL
NO SCALE

SANITARY SEWER PROFILE

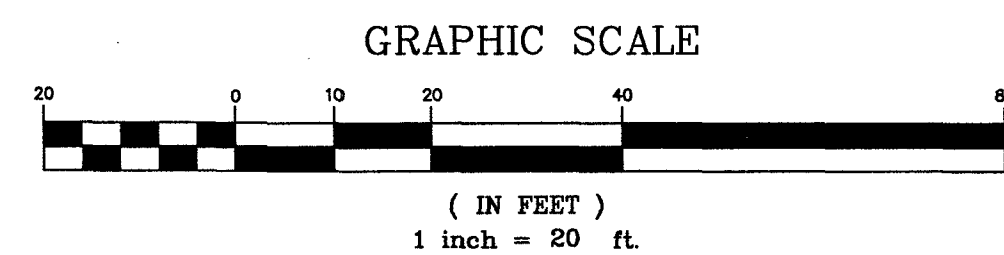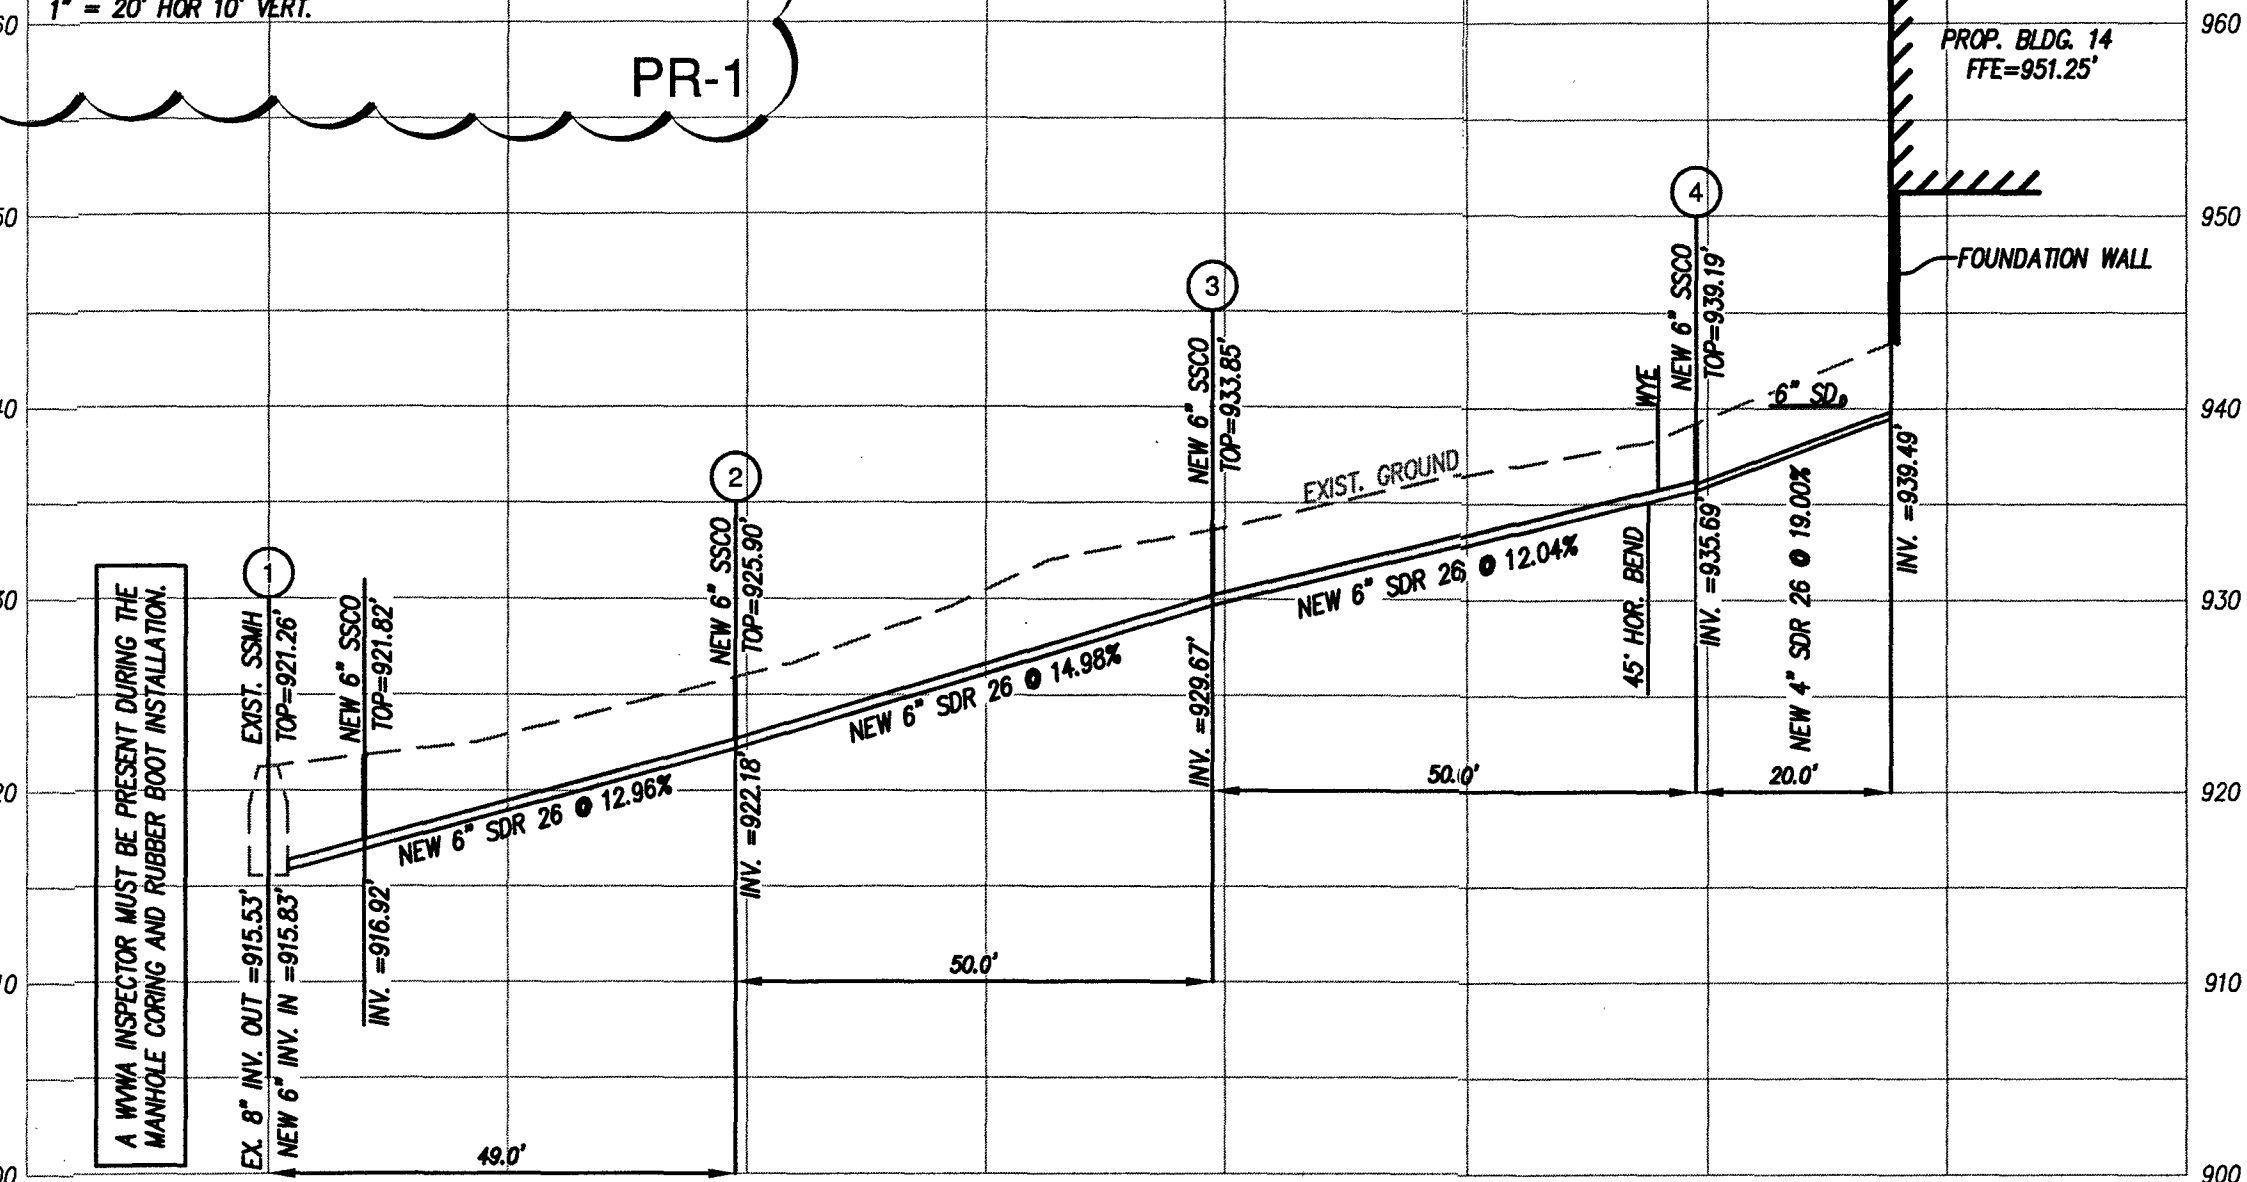

LUMSDEN ASSOCIATES, P.C.
ENGINEERS-SURVEYORS-PLANNERS
ROANOKE, VIRGINIA

4664 BRAVBLETON AVENUE
P.O. BOX 20669
ROANOKE, VIRGINIA 24018
PHONE: (540) 774-4411
FAX: (540) 772-9445
E-MAIL: MAIL@LUMSDENPC.COM

COMMONWEALTH OF VIRGINIA
ANDREW P. LUMSDEN
Lic. No. 052216
3/15/17
PROFESSIONAL ENGINEER

SITE DEVELOPMENT PLAN
FOR
**WESTLAKE ASSISTED LIVING
NEW COTTAGE 14**
PREPARED FOR
RUNK & PRATT SENIOR LIVING COMMUNITIES
SITUATED ALONG CAREFREE COURT
FRANKLIN COUNTY, VIRGINIA

NO.	DATE	DESCRIPTION
1	3/15/2017	REV. STORM DRAIN & SAN. SEWER PROFILE
2		
3		
4		
5		

DATE: February 14, 2017
SCALE: AS SHOWN
COMMISSION NO.: 15-168
SHEET 4 OF 8