



BIO-WHEEL™

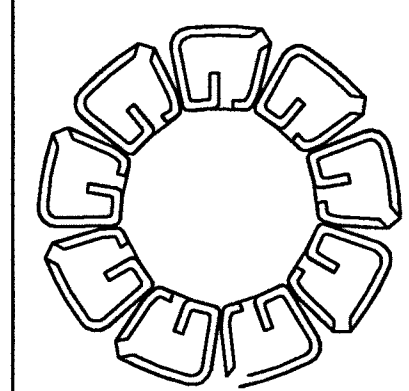

BW 18 x 5.0
50,000 GPD
WASTEWATER
TREATMENT PLANT
 SCALE: 1/4"=1'
WASTEWATER TECHNOLOGY INC.
 P.O. BOX 737
 MONTEREY, VIRGINIA 24465
 PH. 1 (800)-741-8941
 FAX (540)-468-3129

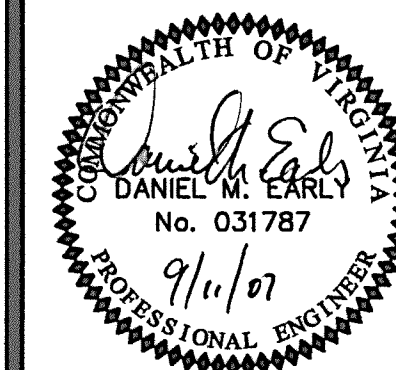

ACS
DESIGN

ENGINEERING • SURVEYING
 LANDSCAPE ARCHITECTURE
 CONSTRUCTION MANAGEMENT

2203 PETERS CREEK ROAD
 ROANOKE, VIRGINIA 24017
 P 540.562.2345 F 562.2344
 INFO@ACSDSIGNLLC.COM
 WWW.ACSDSIGNLLC.COM


WESTLAKE VILLAGE
CENTRAL SEWER SYSTEM
FRANKLIN COUNTY, VIRGINIA

DRAWN BY: CEK
 DESIGNED BY: CEK
 CHECKED BY: JPD
 DATE: 15 JUNE 2007
 JOB NUMBER: 06145


REVISIONS:
 No. 1
 No. 2
 No. 3
 No. 4

SHEET NO.:
C4.2

BIOWHEEL
 PLAN

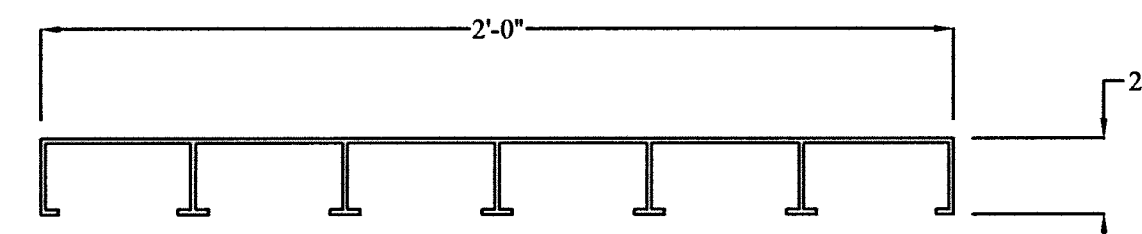


STRONGWELL SAFFLANK
 FIBERGLASS REINFORCED
 PLASTIC DECK PANEL
 (2' x 24' NOMINAL SIZE)

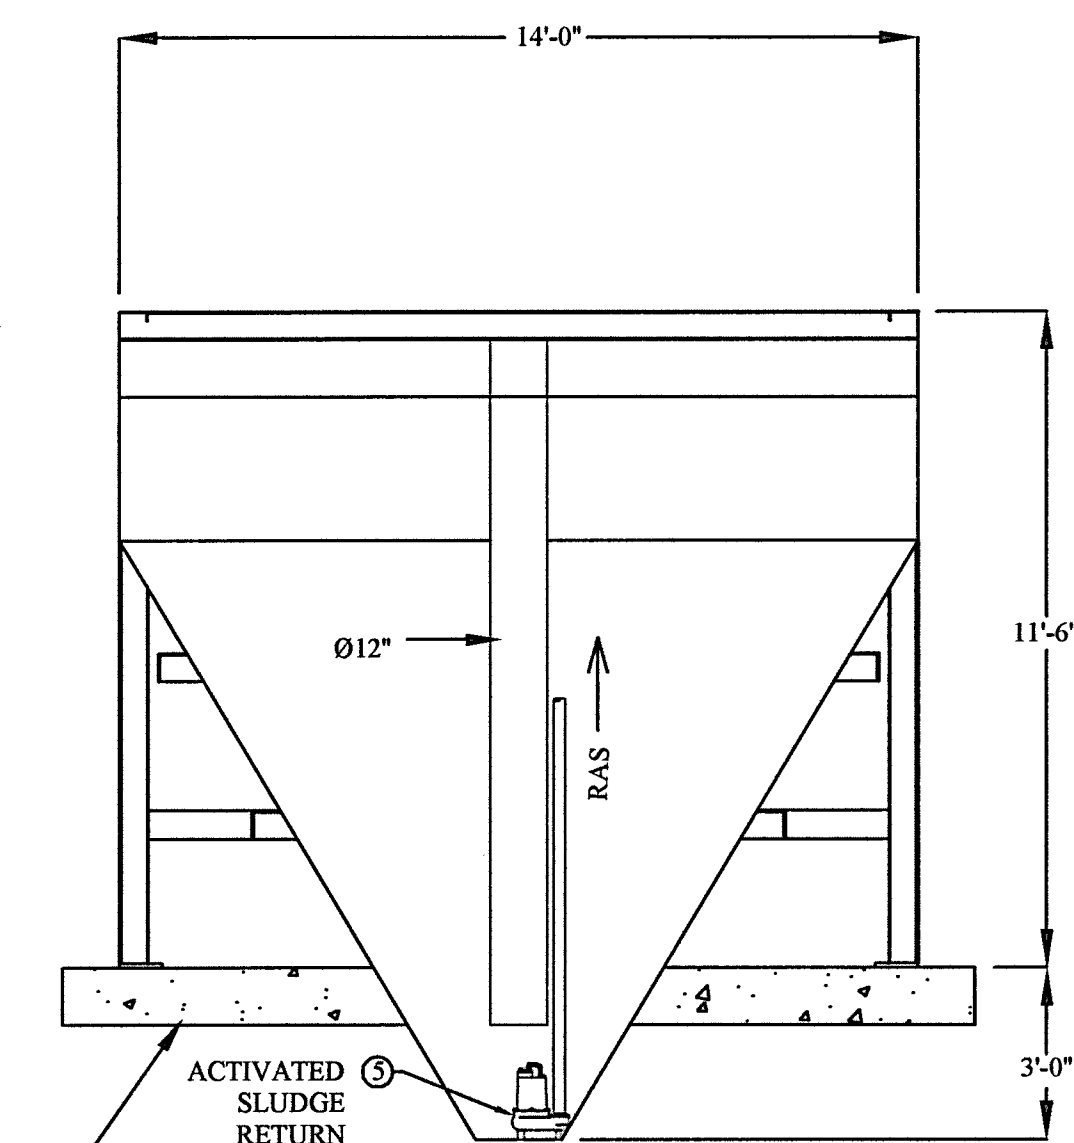


SECTION C-C

CONCRETE FDN. SLAB (2500 psi)
 #4 REBAR @ 12" C-C E.W.
 CENTER OF FOUNDATION

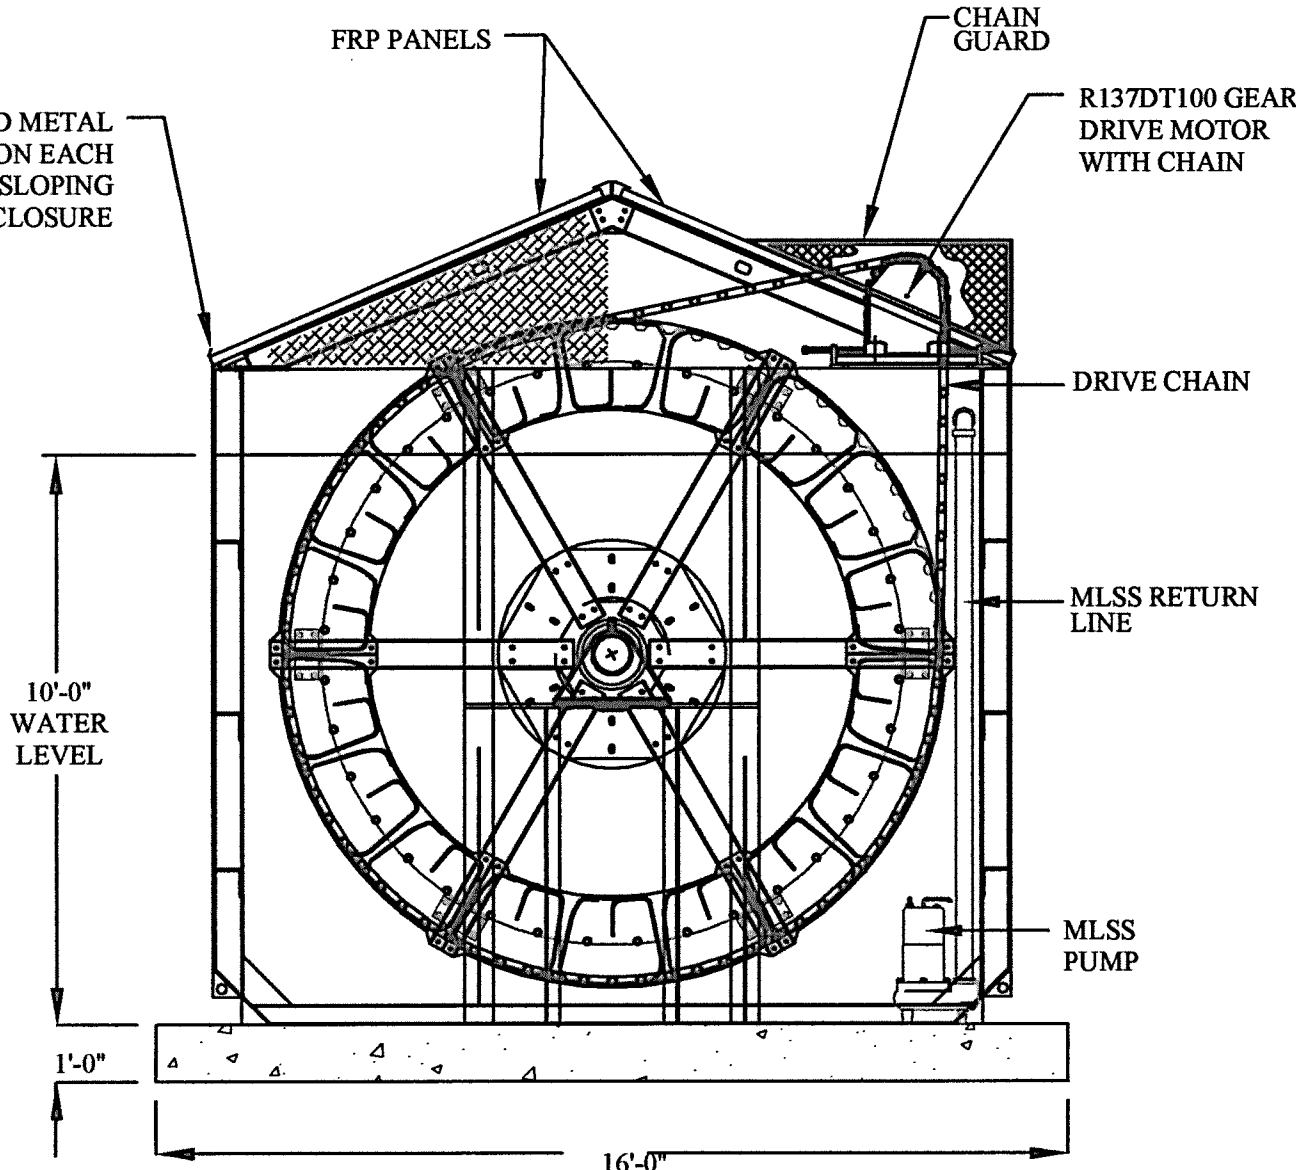


SECTION B-B


SCALE: 1/4"=1'

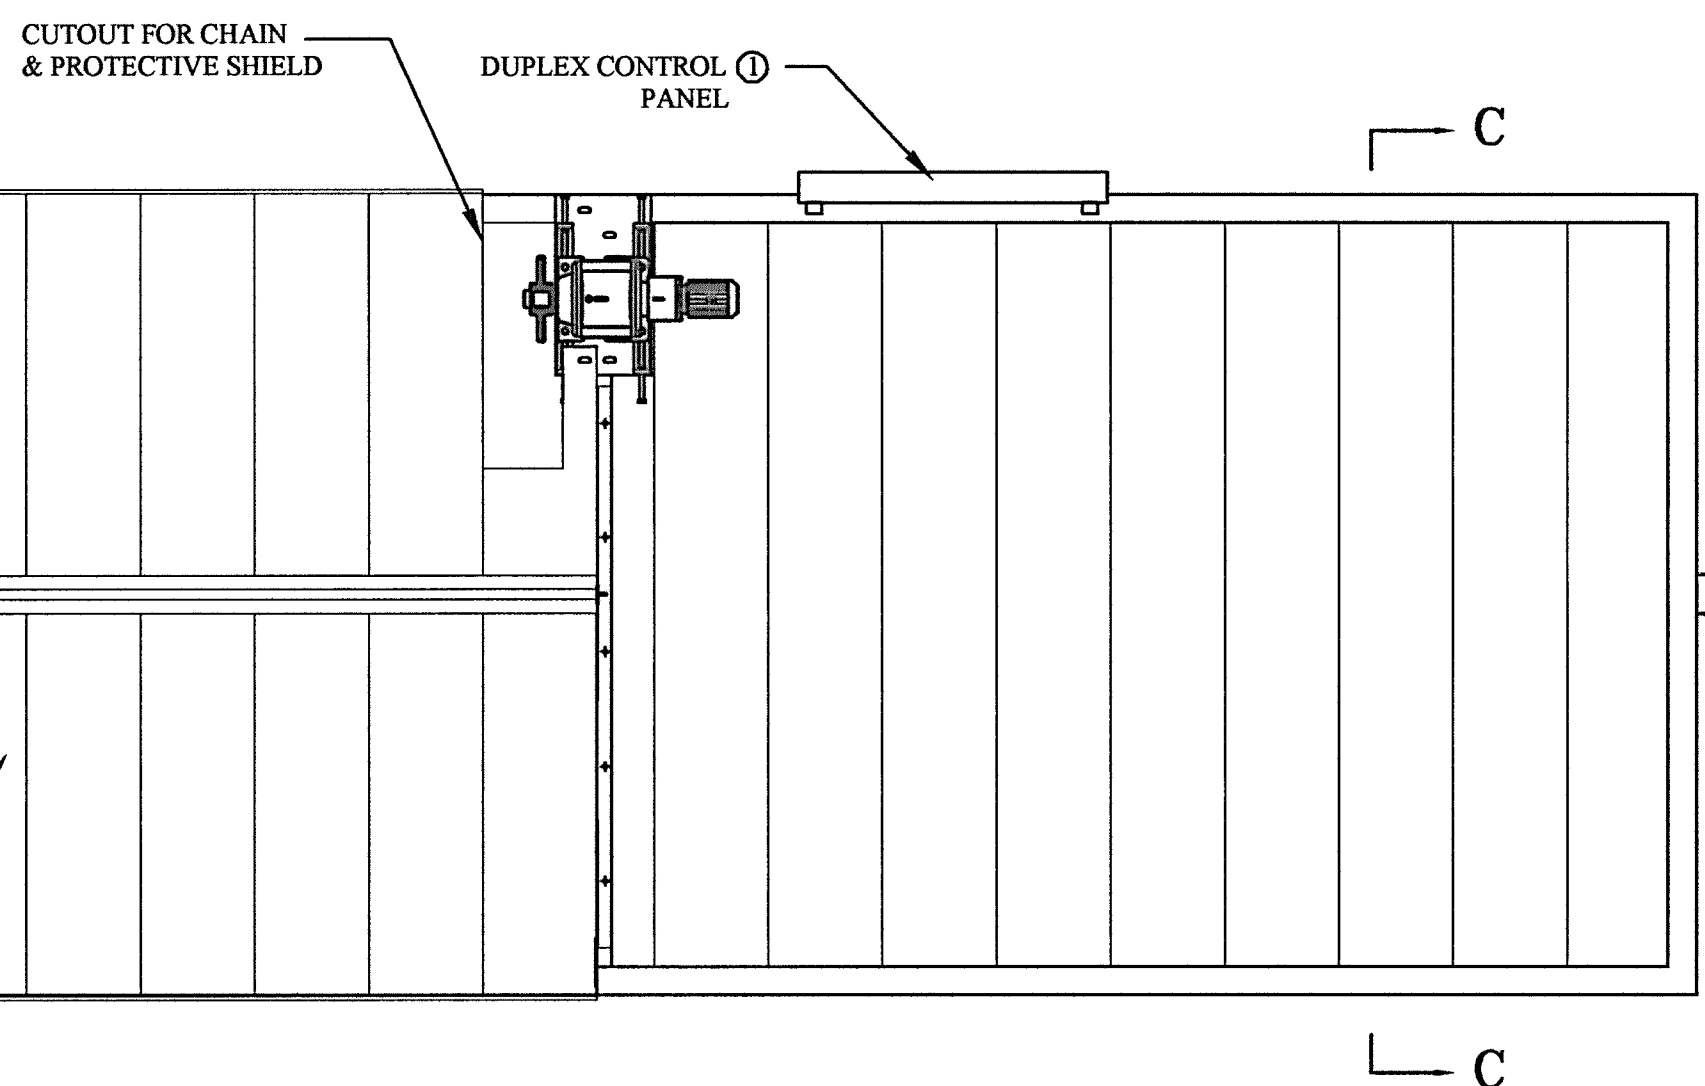

PLAN VIEW

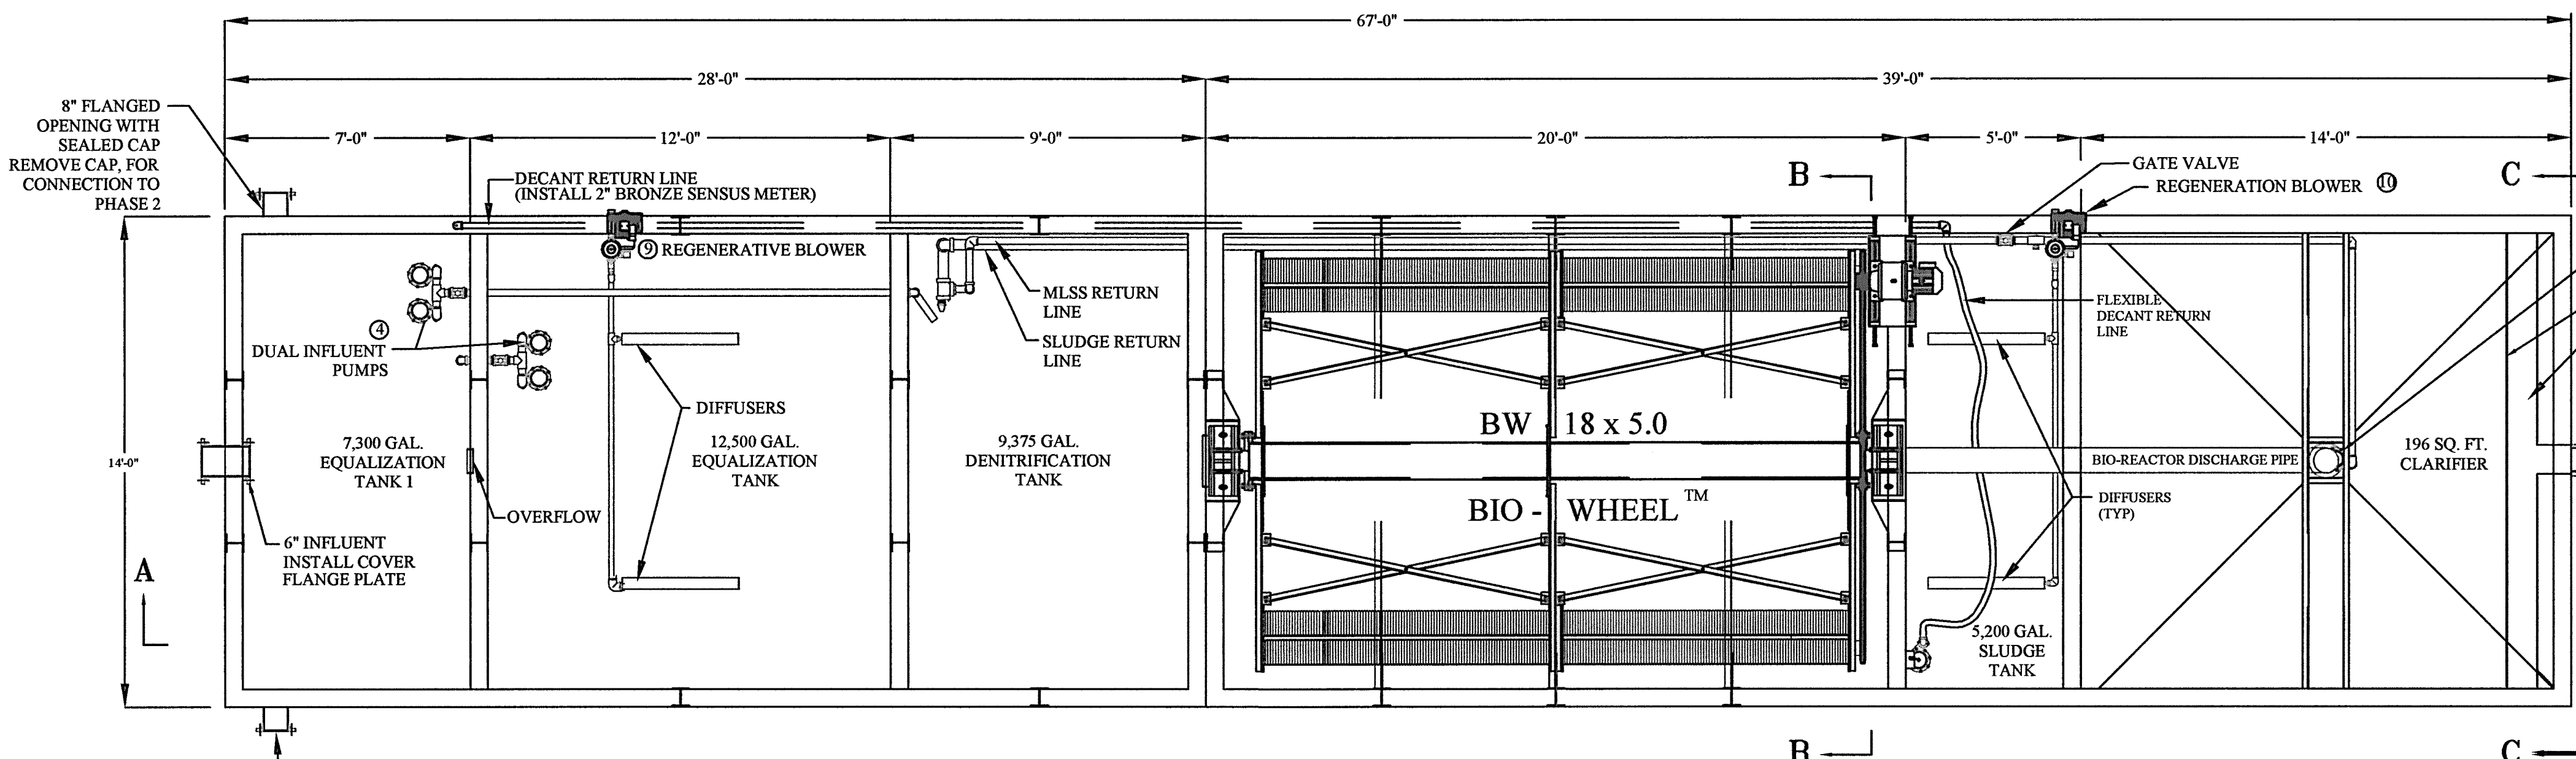

PLAN VIEW

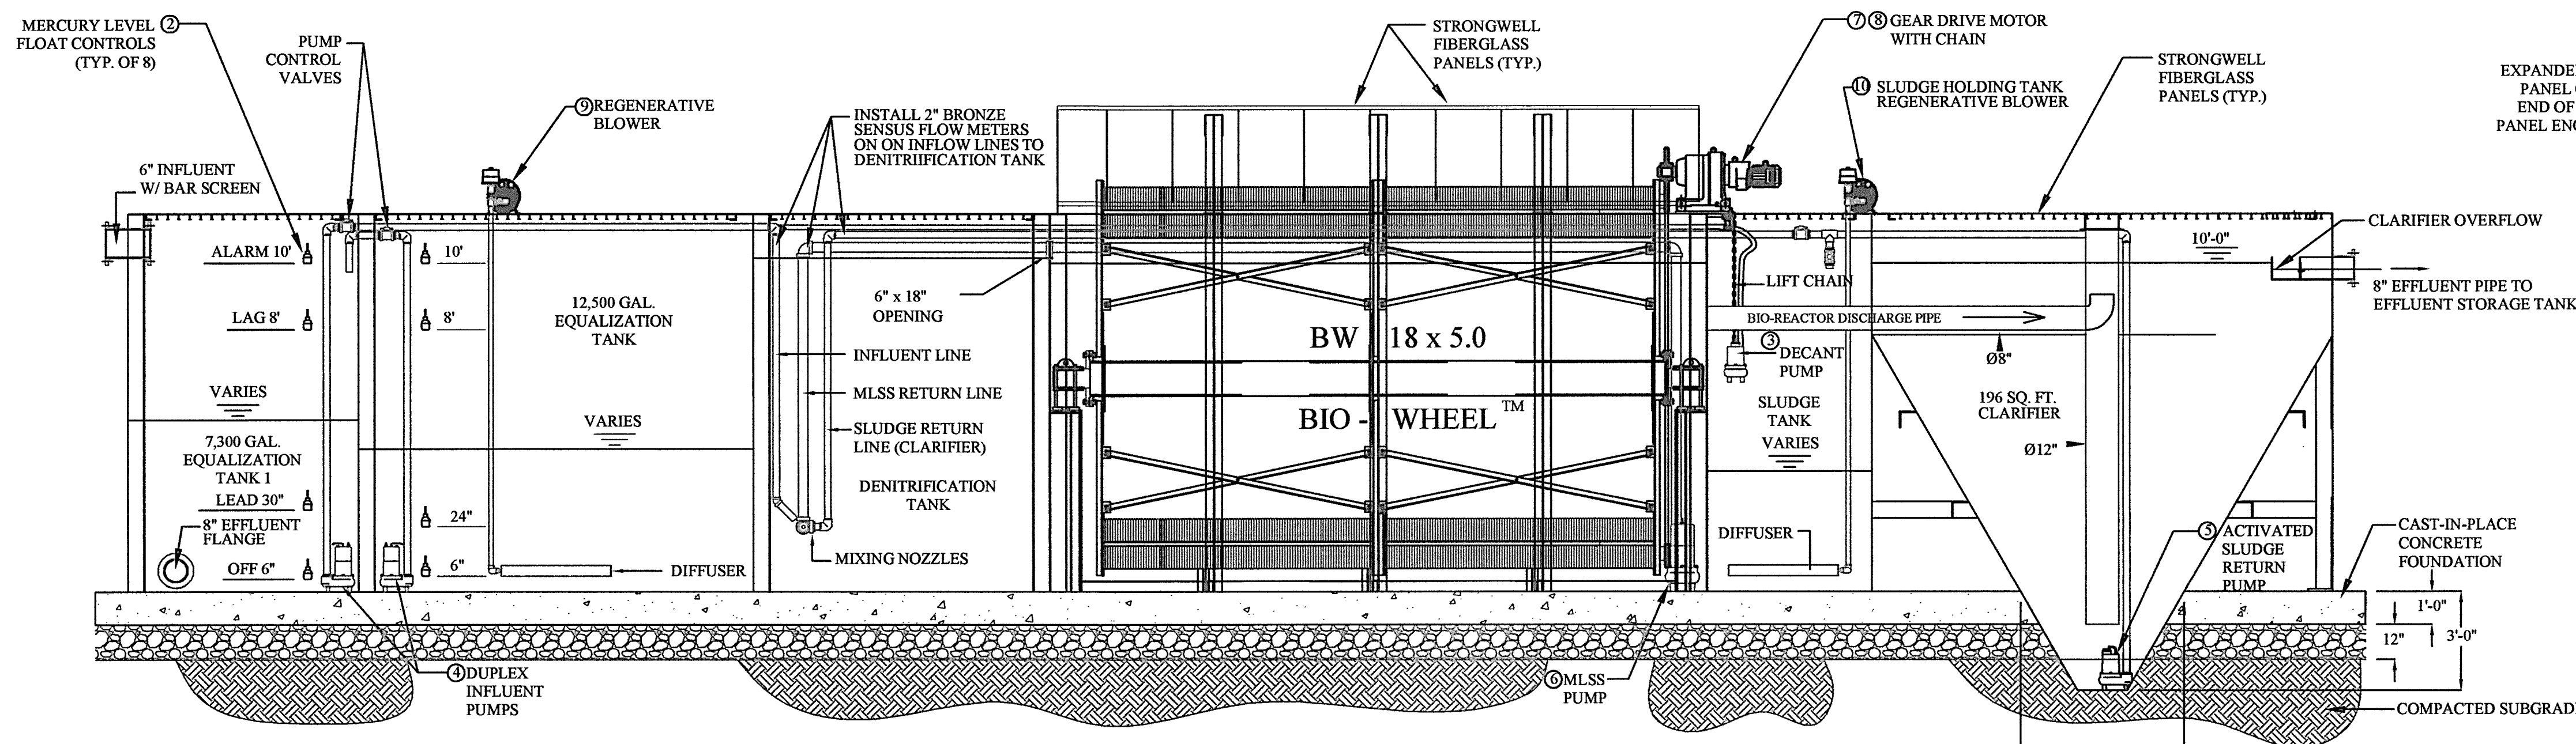

SECTION A-A