



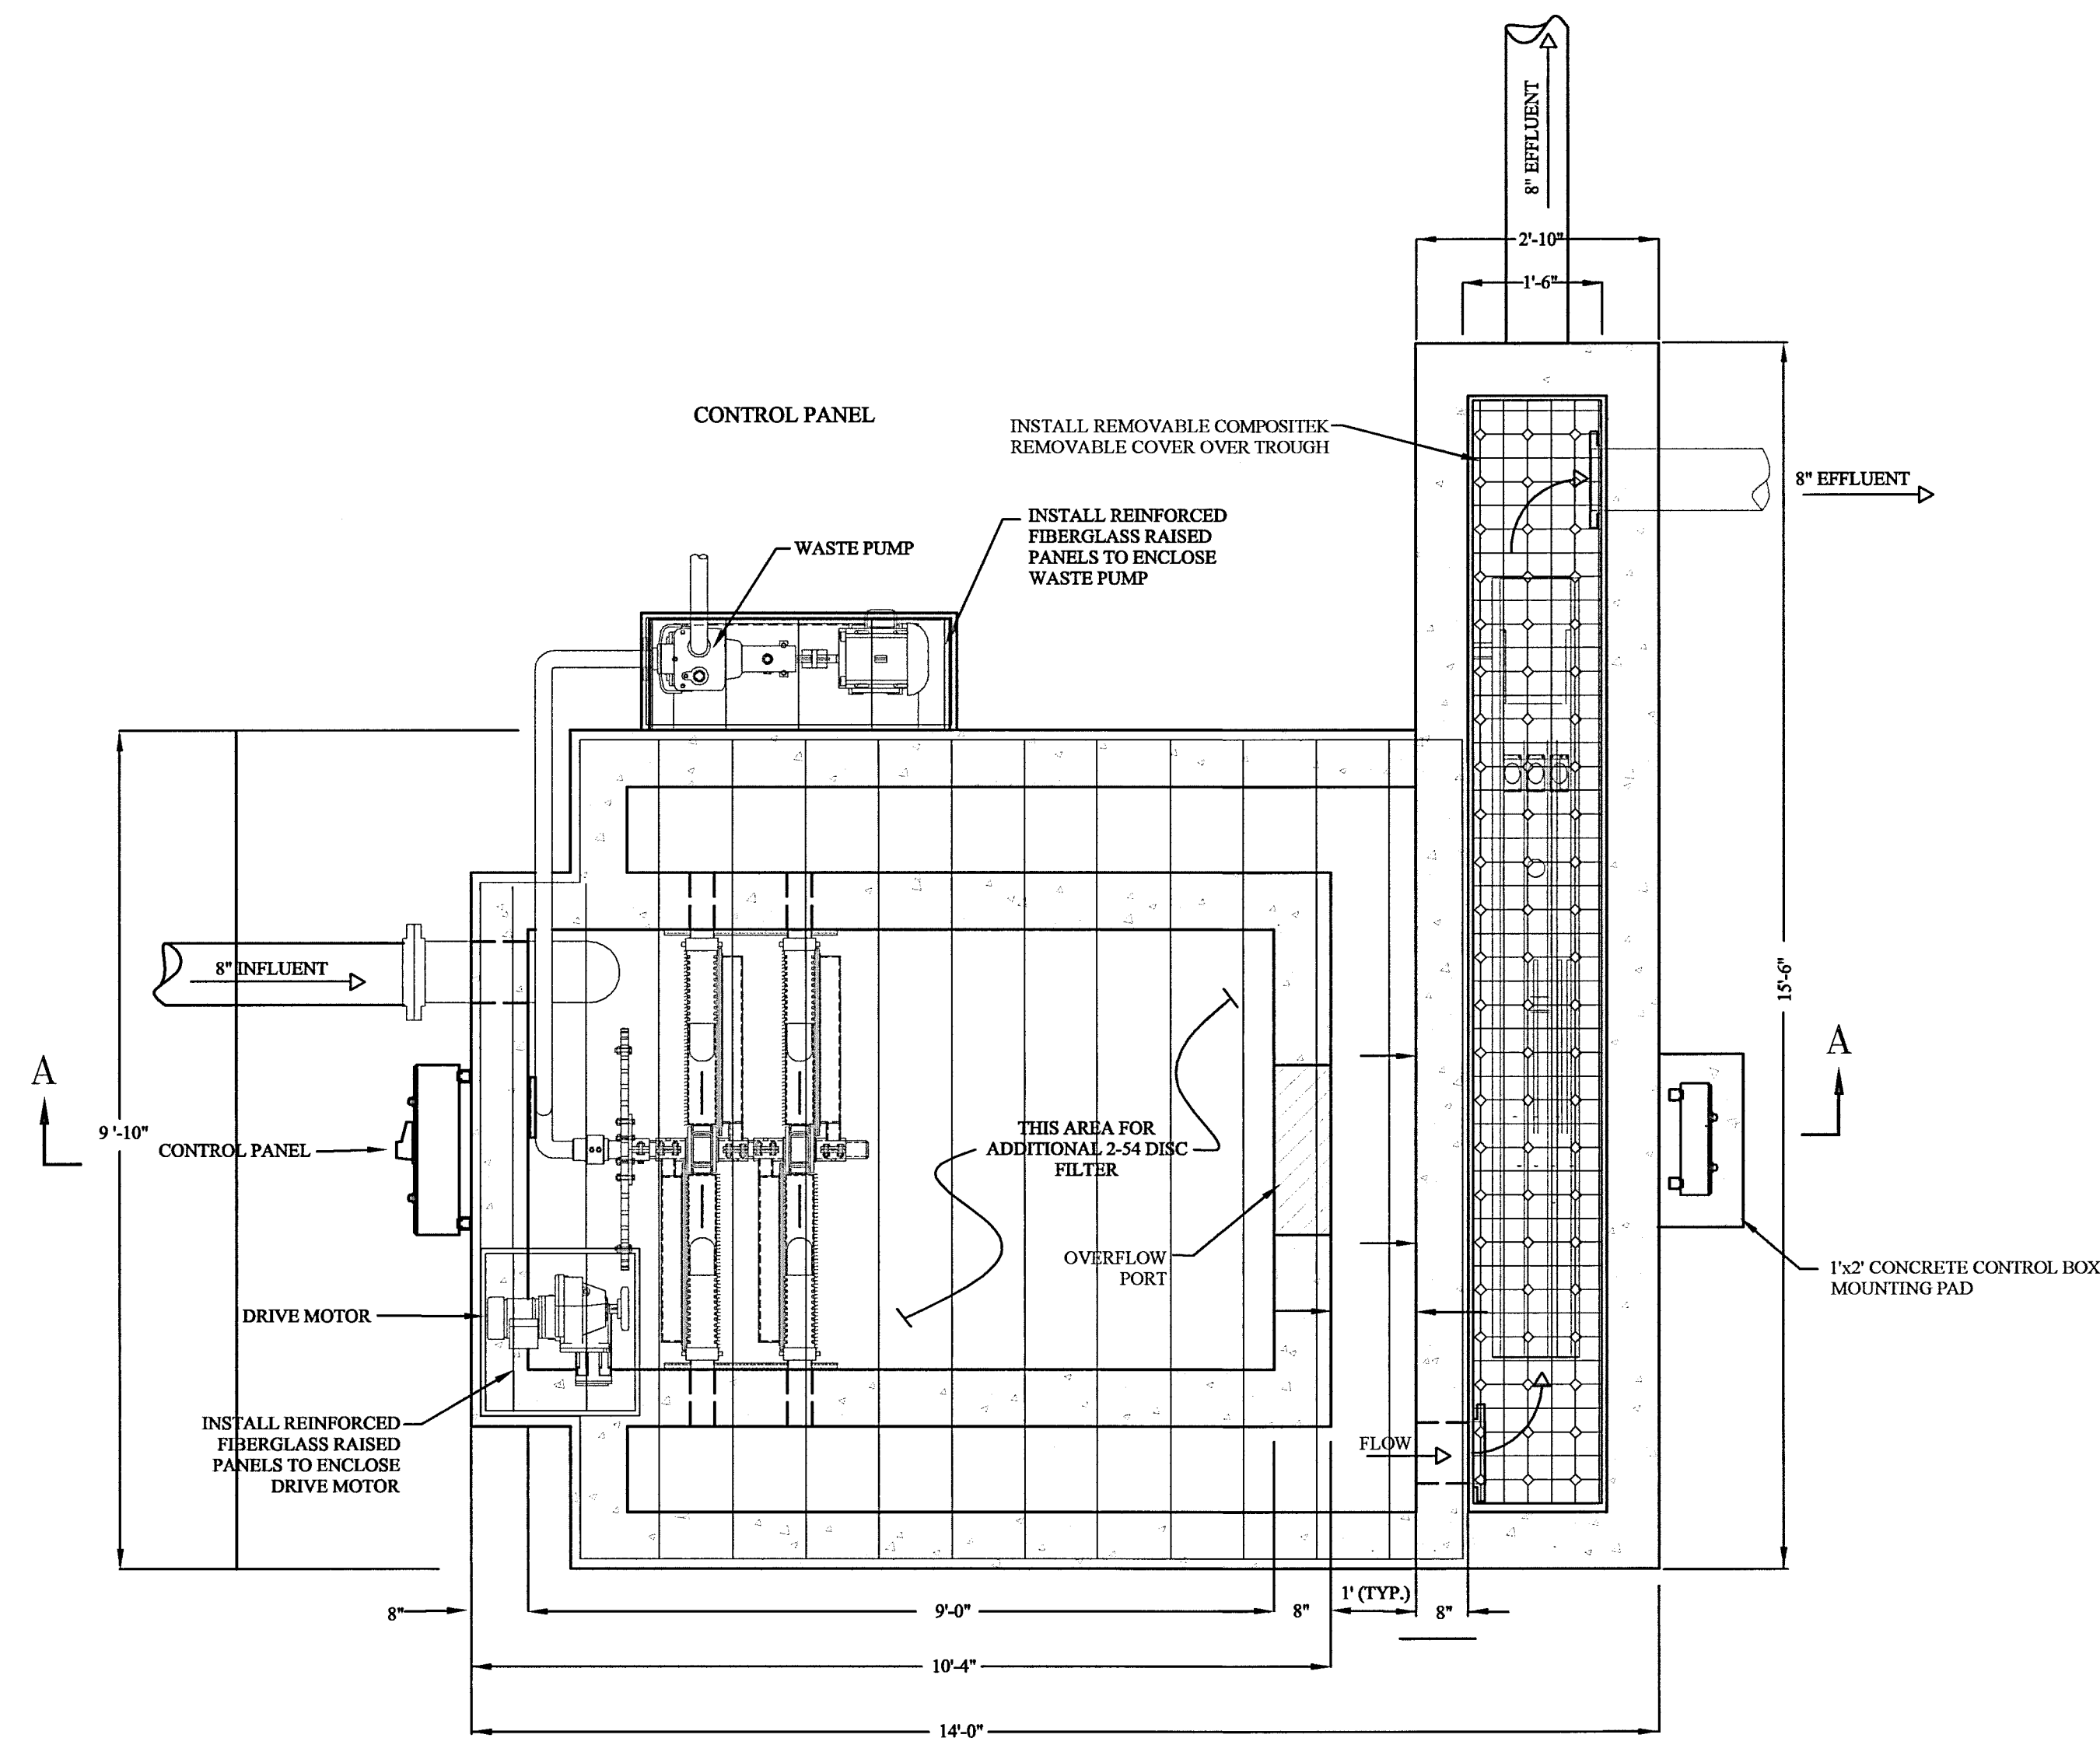


PLAN VIEW

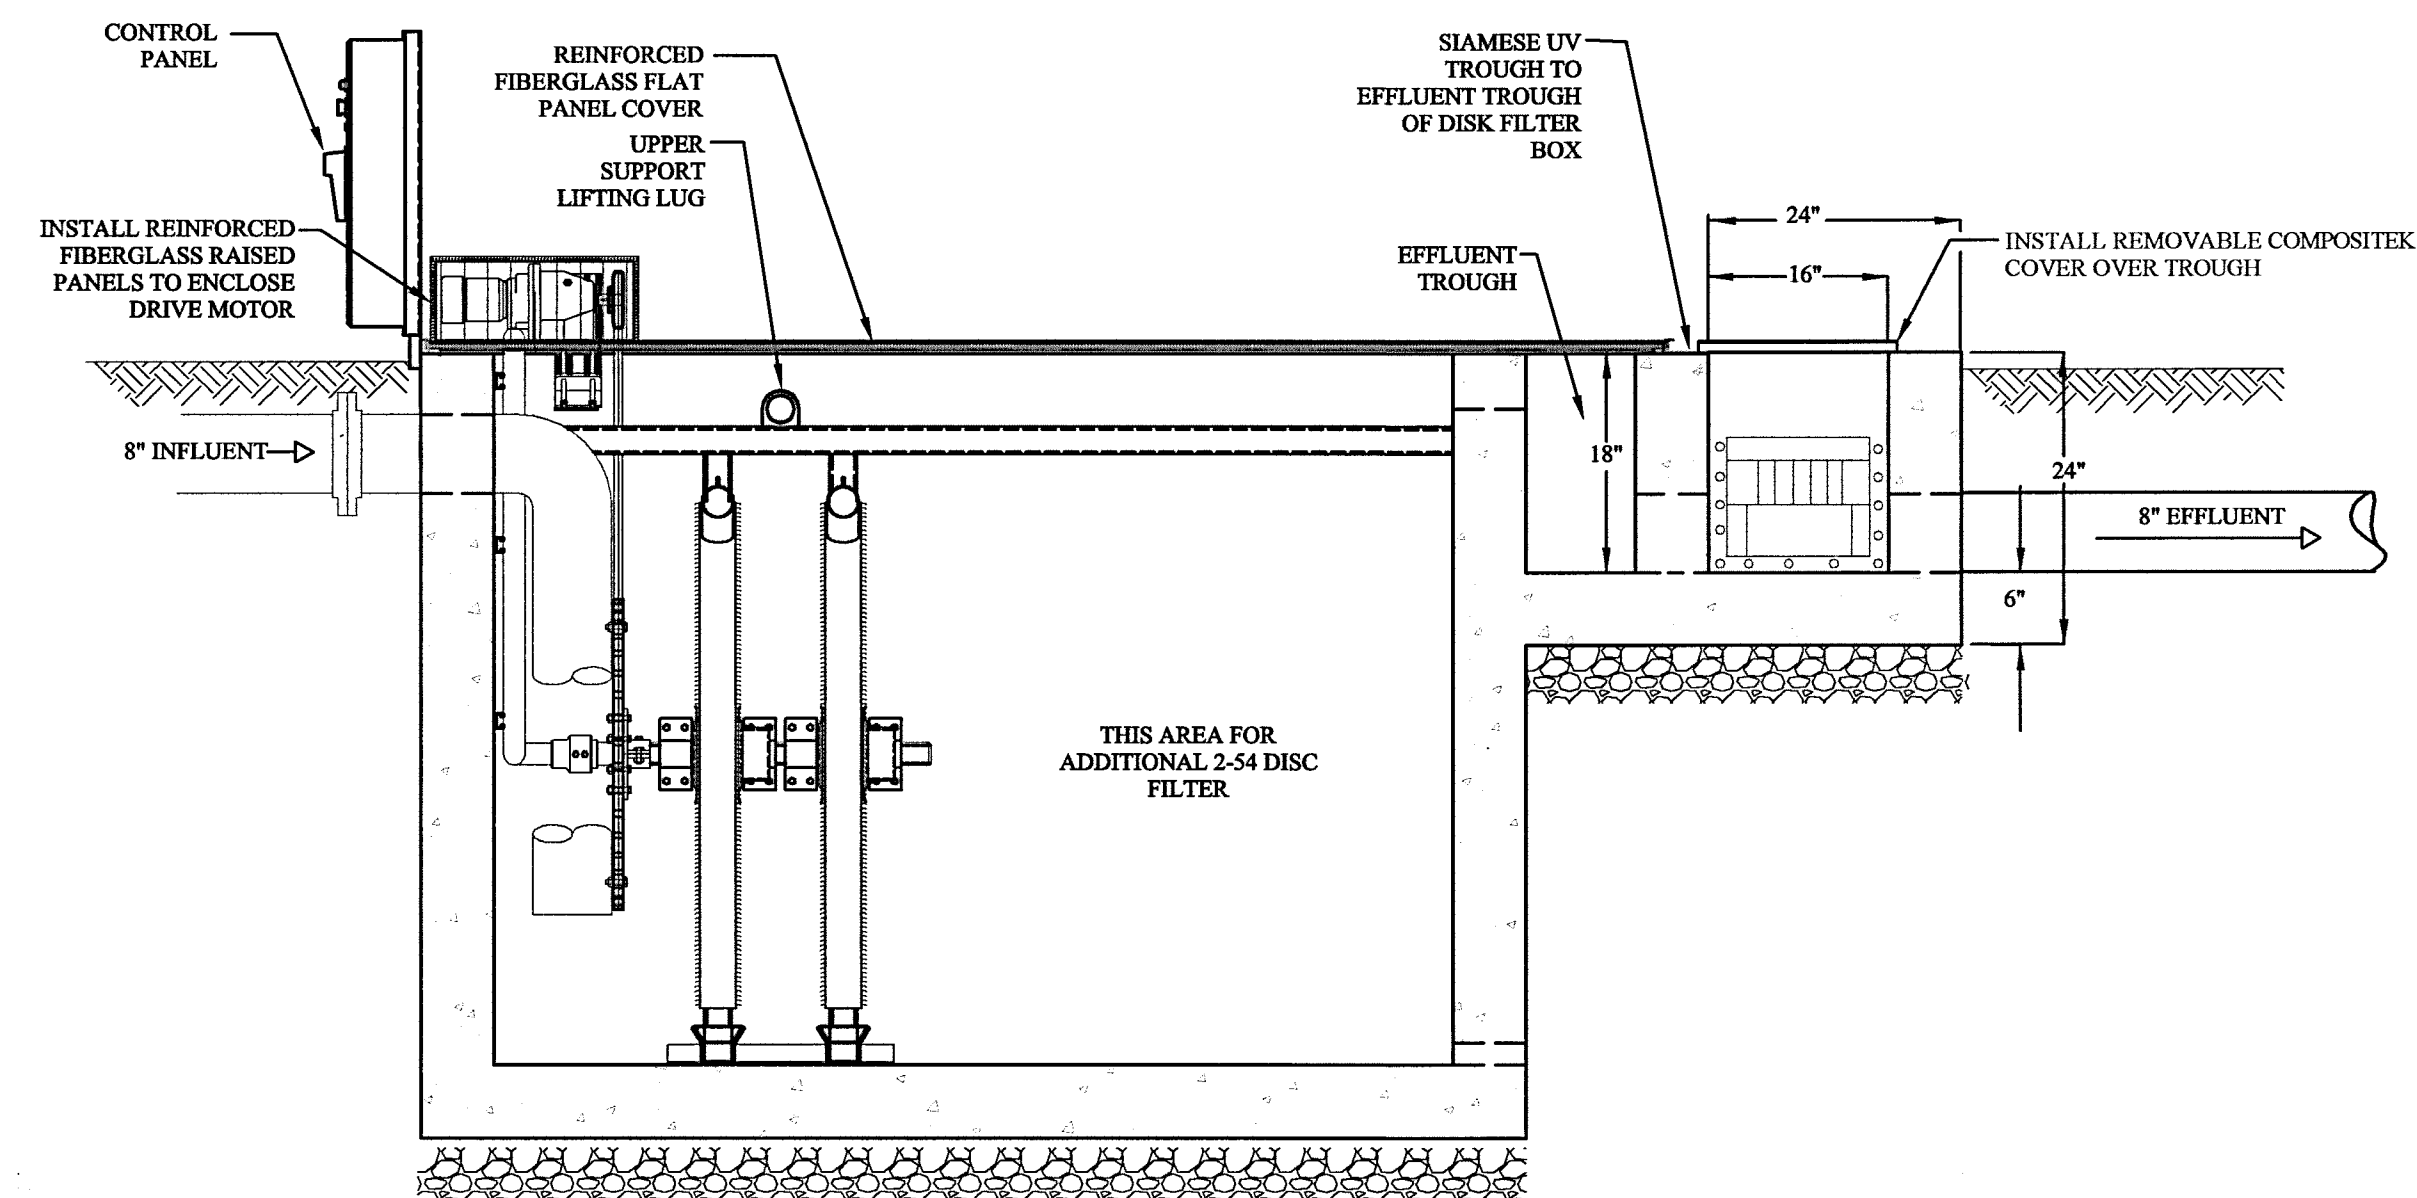


SECTION A-A

DISK FILTER/UV DISINFECTION UNIT CONCRETE STRUCTURE
ASSEMBLY
DWG. SCALE: 1/2"=1'

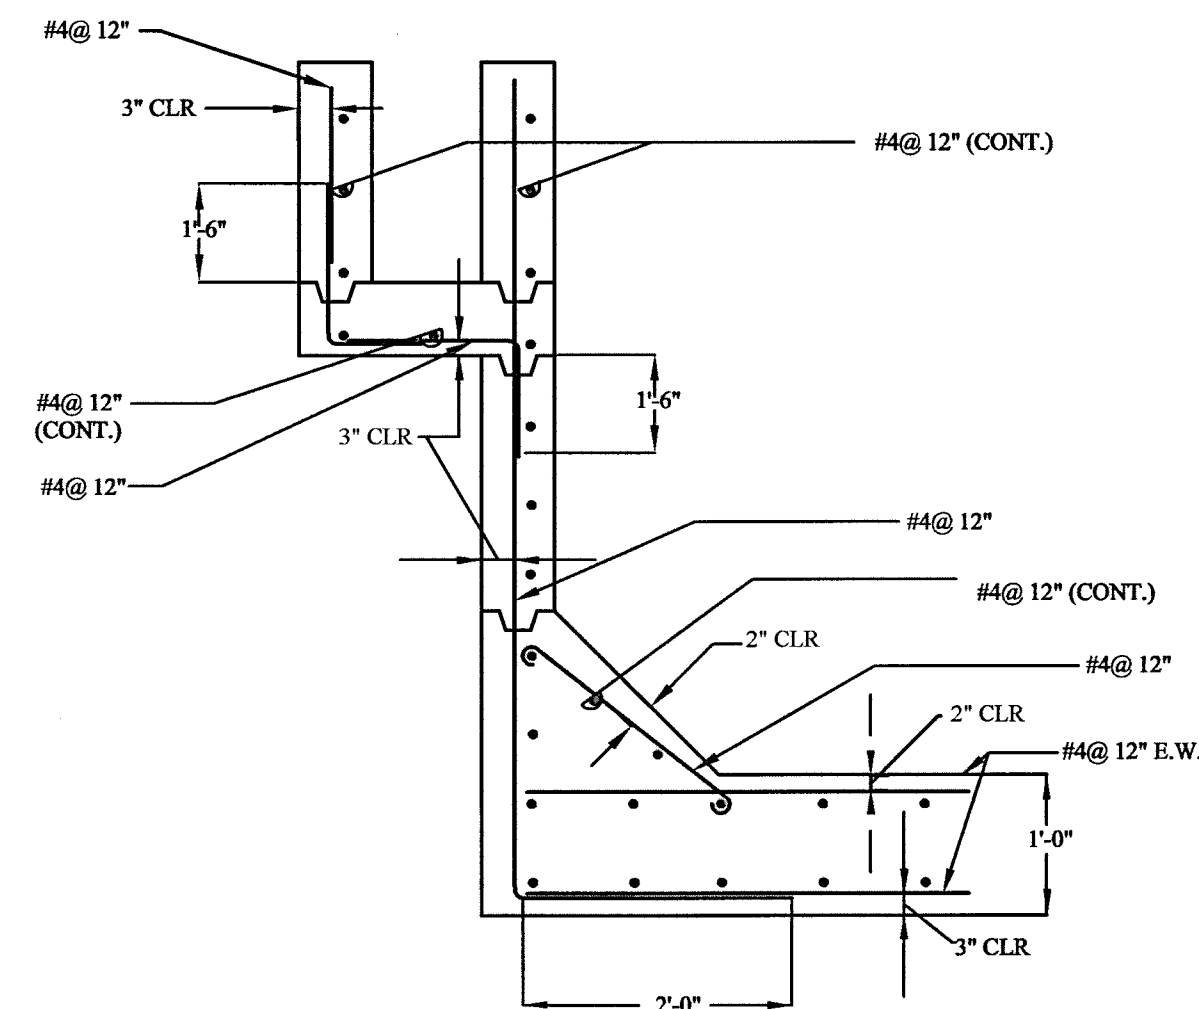


REINFORCING SECTION C-C (C3.5)
NO SCALE

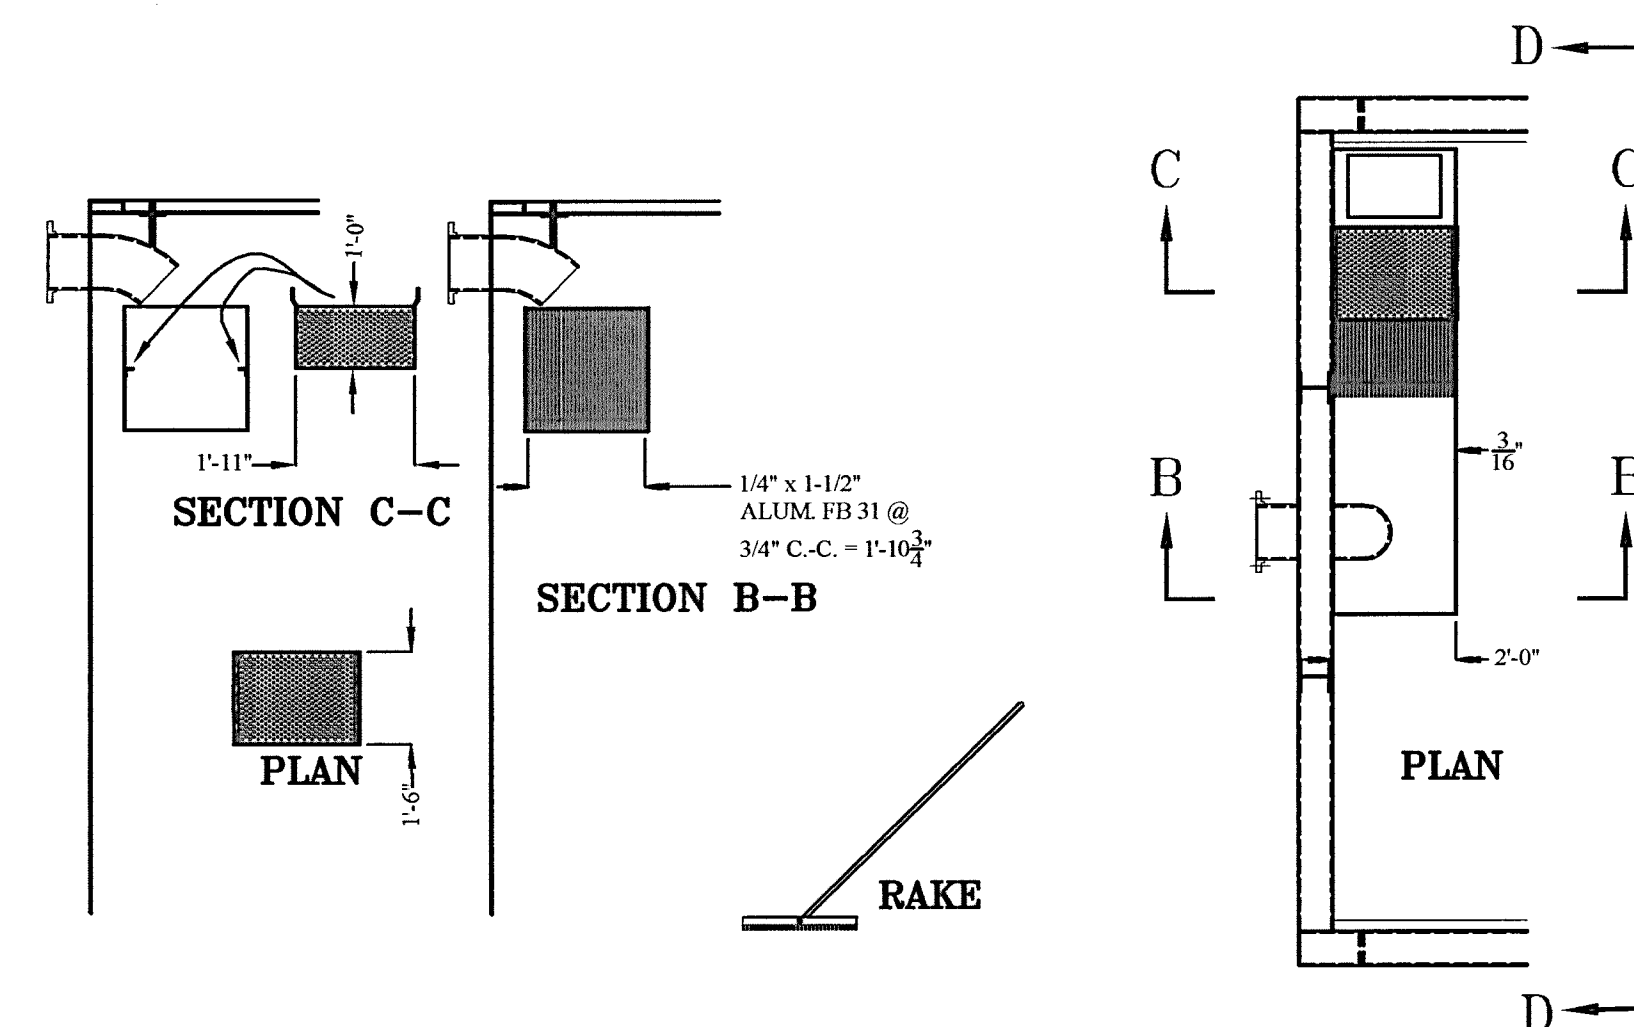

HEADWORKS SCREEN ASSEMBLY INSERT
NO SCALE

NOTE:
THE MANUAL HEADWORKS SCREEN
SHOWN HEREIN IS DESIGNED FOR A
RETROFIT INSTALLATION INTO THE
EXISTING WWTP INSTALLED AS
PART OF BRIDGEWATER PLAZA
CENTRAL SEWER PHASE I.

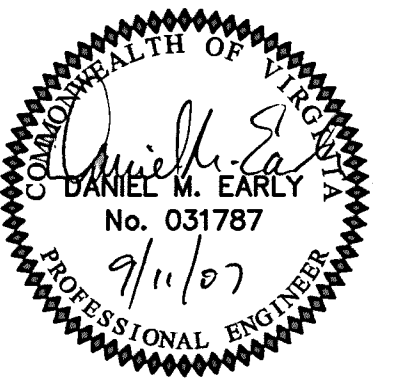

**ACS
DESIGN**

ENGINEERING • SURVEYING
LANDSCAPE ARCHITECTURE
CONSTRUCTION MANAGEMENT

2203 PETERS CREEK ROAD
ROANOKE, VIRGINIA 24017
P 540.562.2345 F 562.2344
INFO@ACSDSIGNLLC.COM
WWW.ACSDSIGNLLC.COM

**WESTLAKE VILLAGE
CENTRAL SEWER SYSTEM
FRANKLIN COUNTY, VIRGINIA**

DRAWN BY: CEK
DESIGNED BY: CEK
CHECKED BY: JJB
DATE: 01 DEC 2006
JOB NUMBER: 05177

REVISIONS:	
No. 1	STRUCTURAL/HEADWORKS DET.
No. 2	
No. 3	
No. 4	

SHEET NO.:
C4.6

WWTP
EQUIPMENT DETAILS