

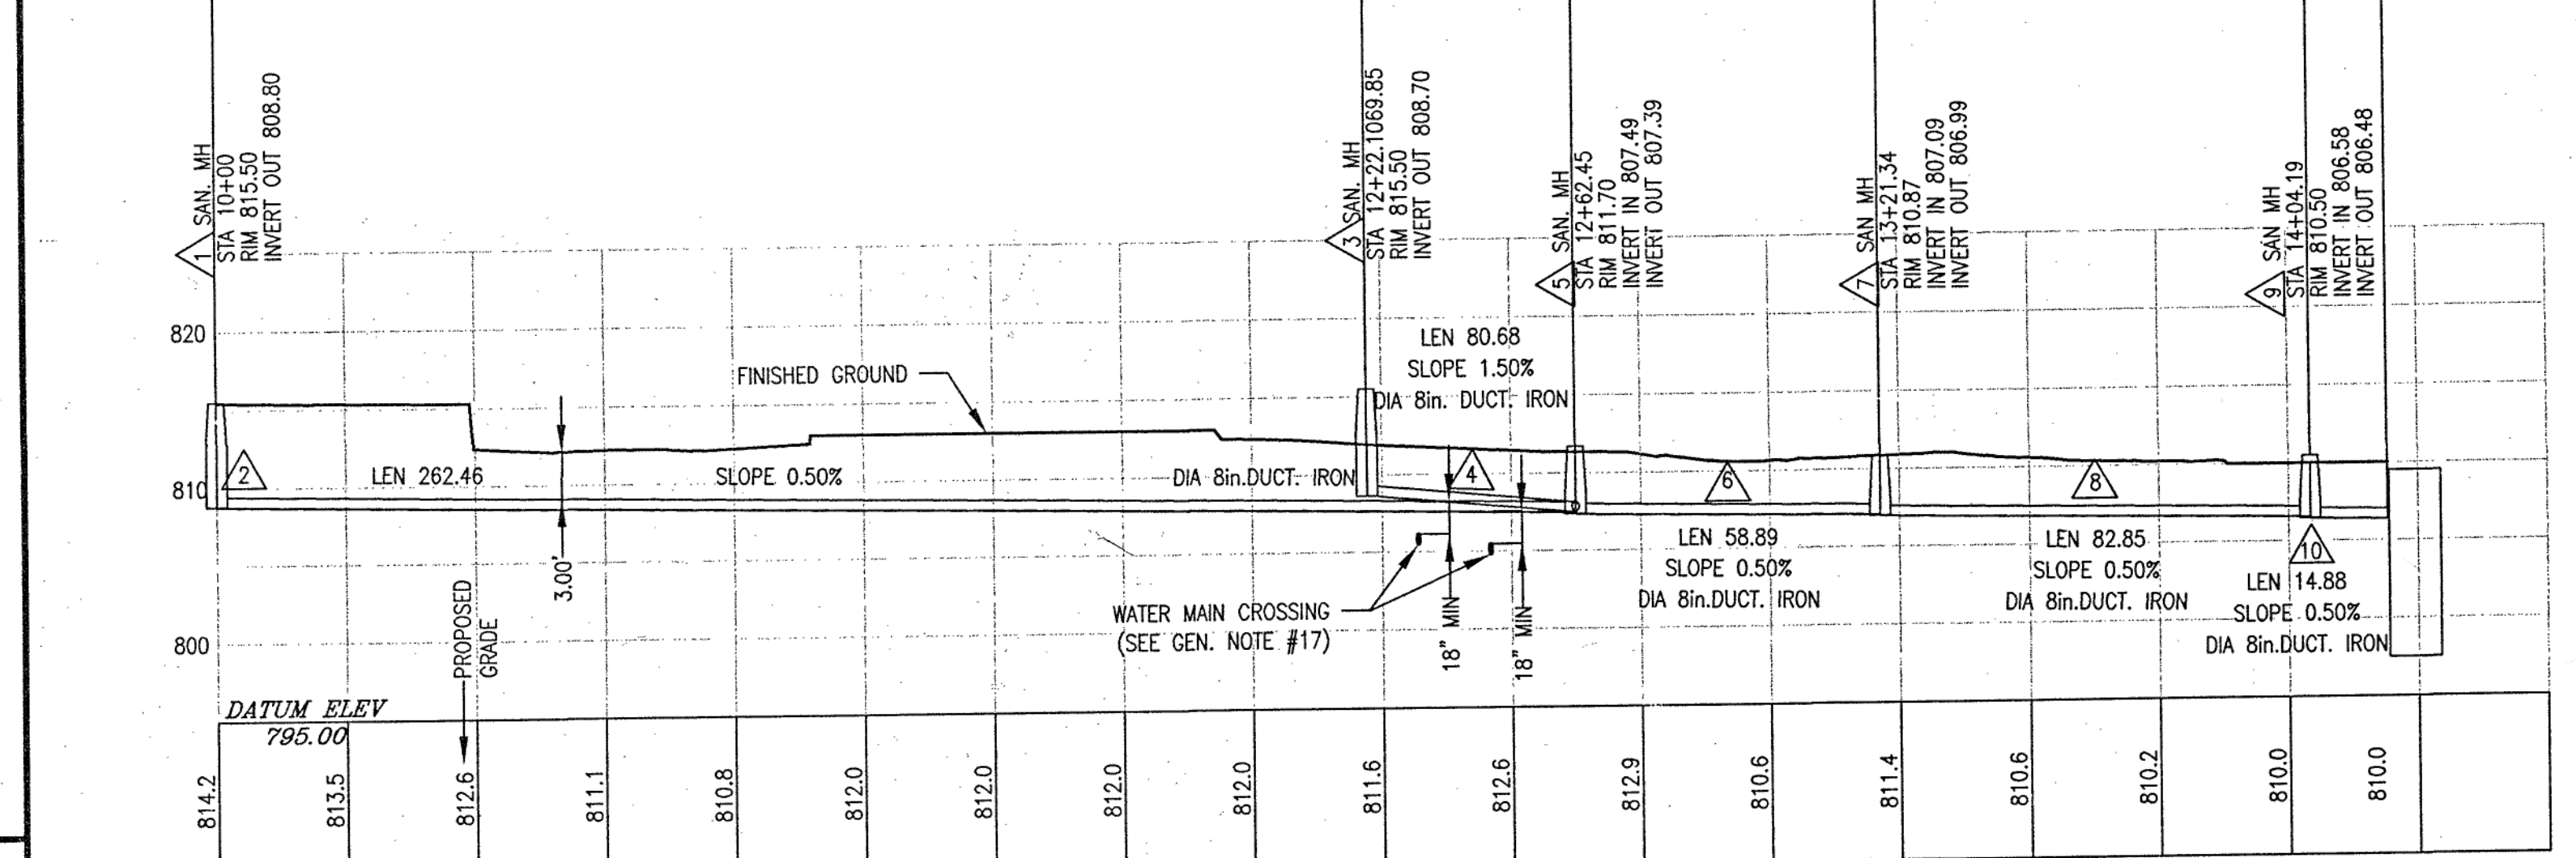
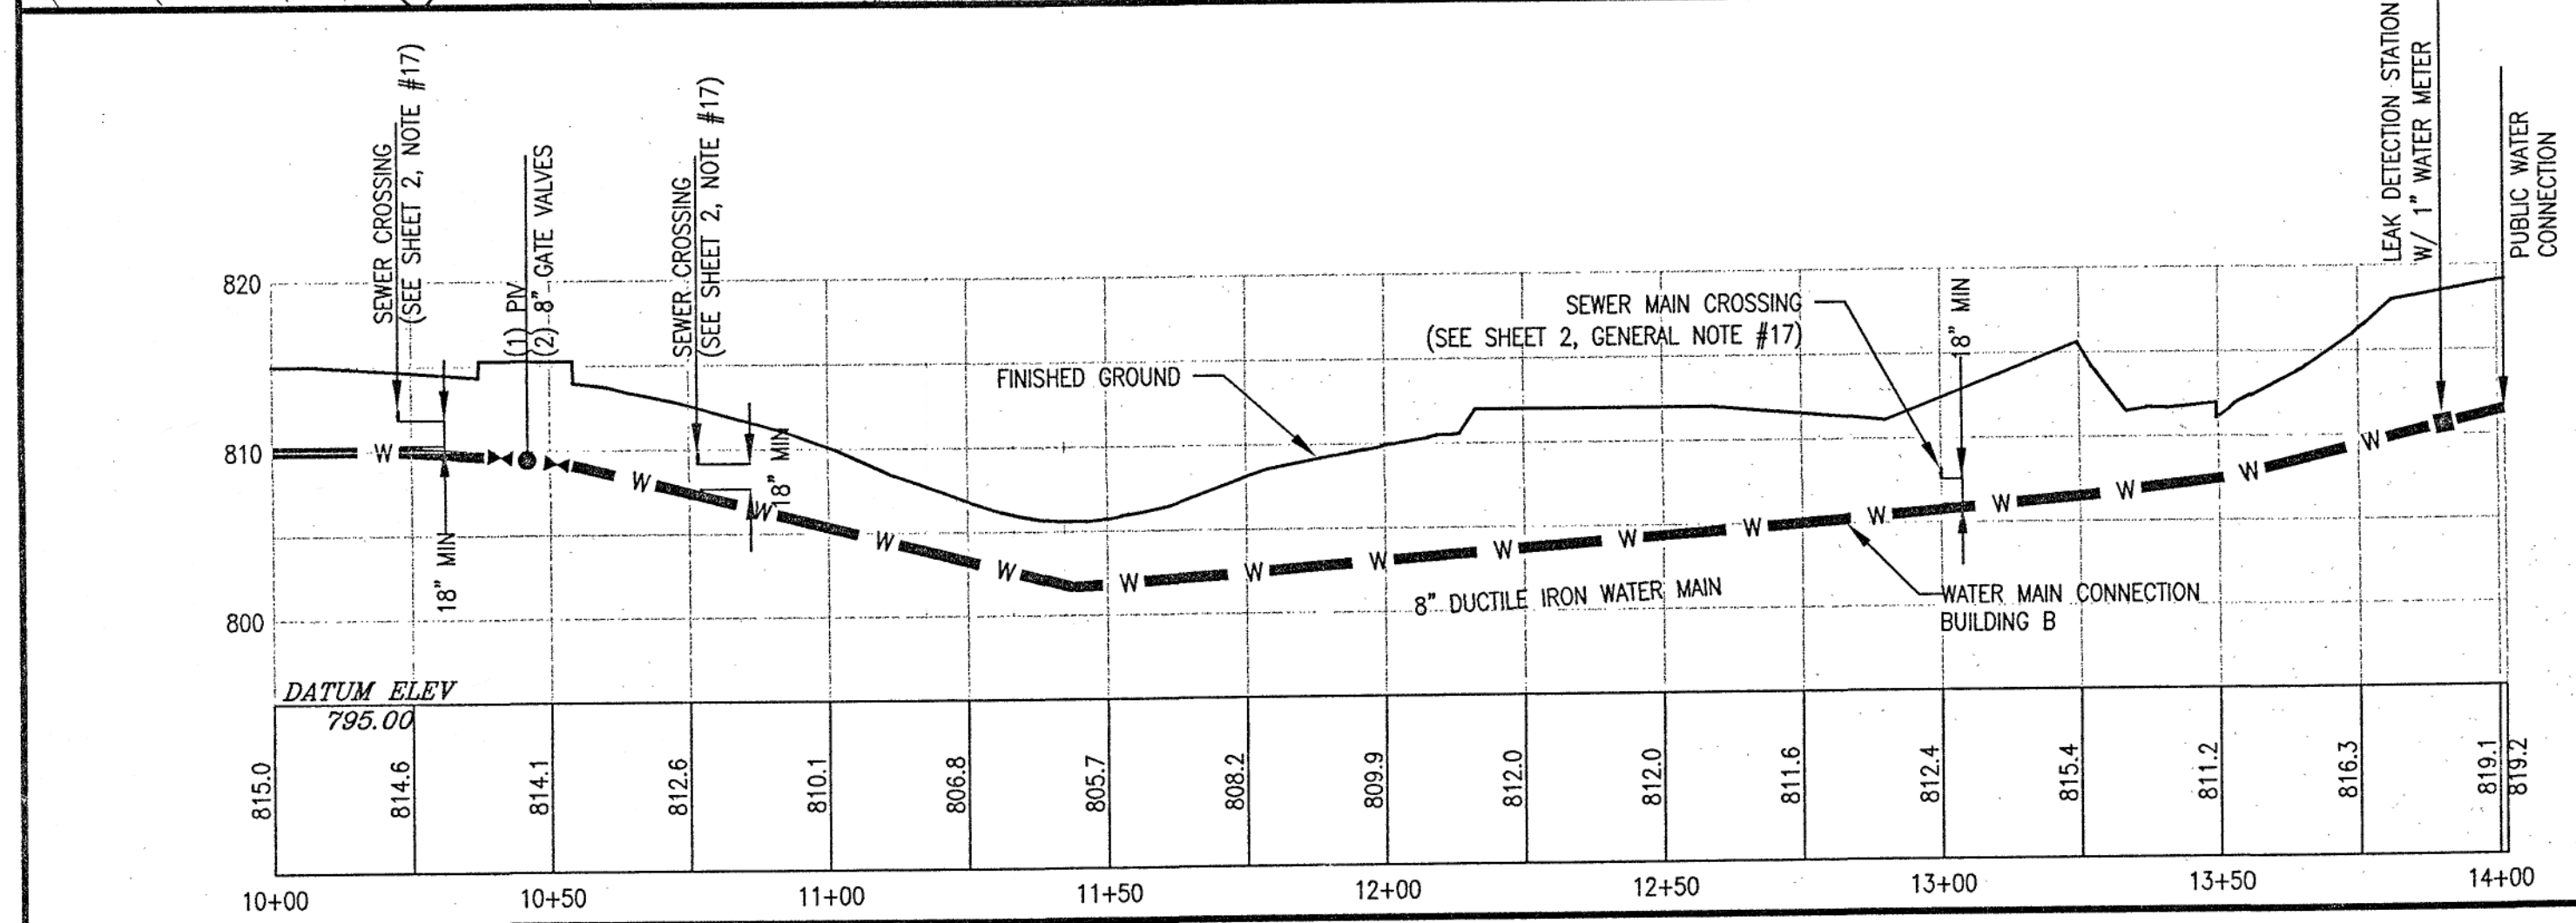
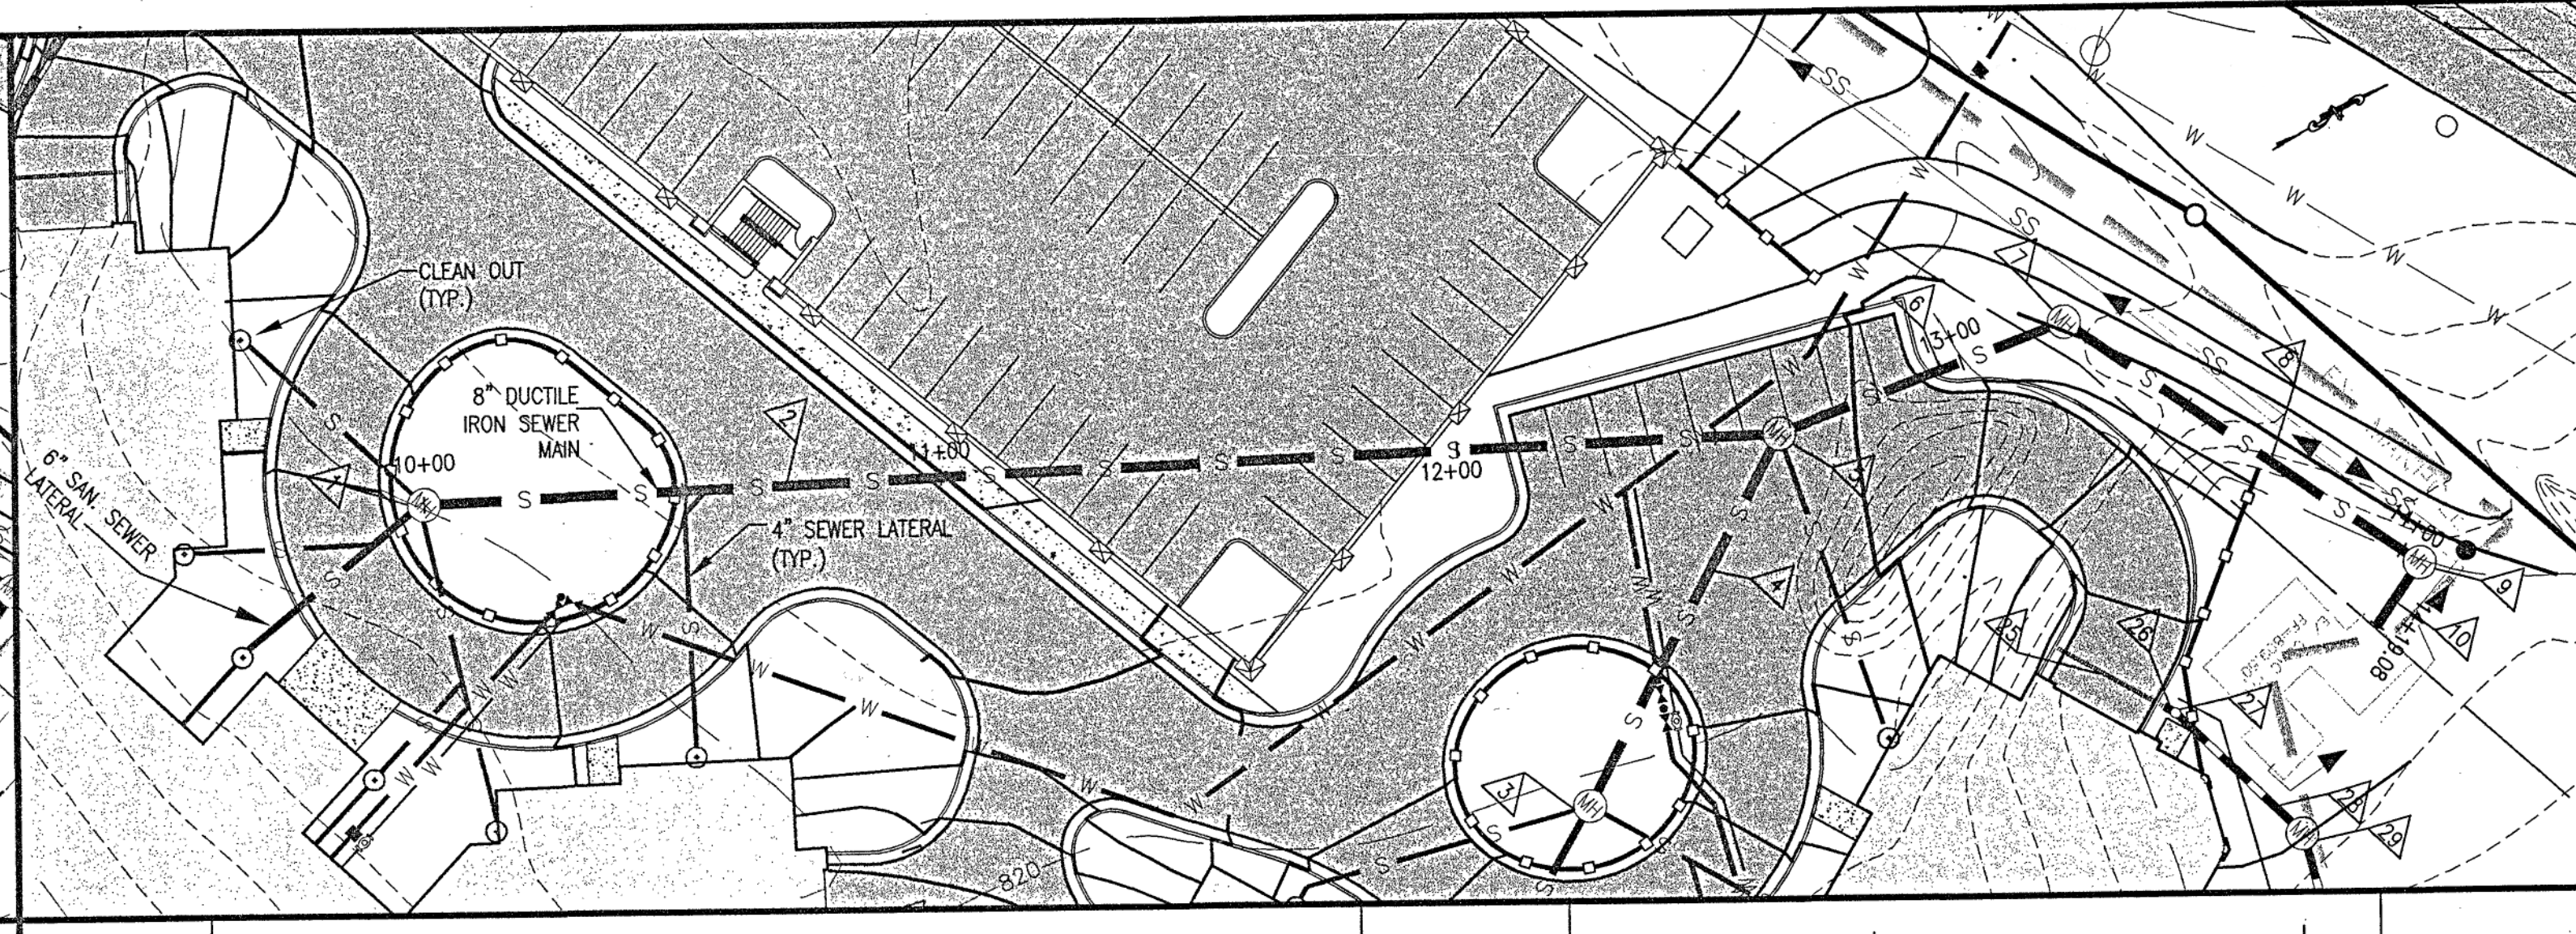
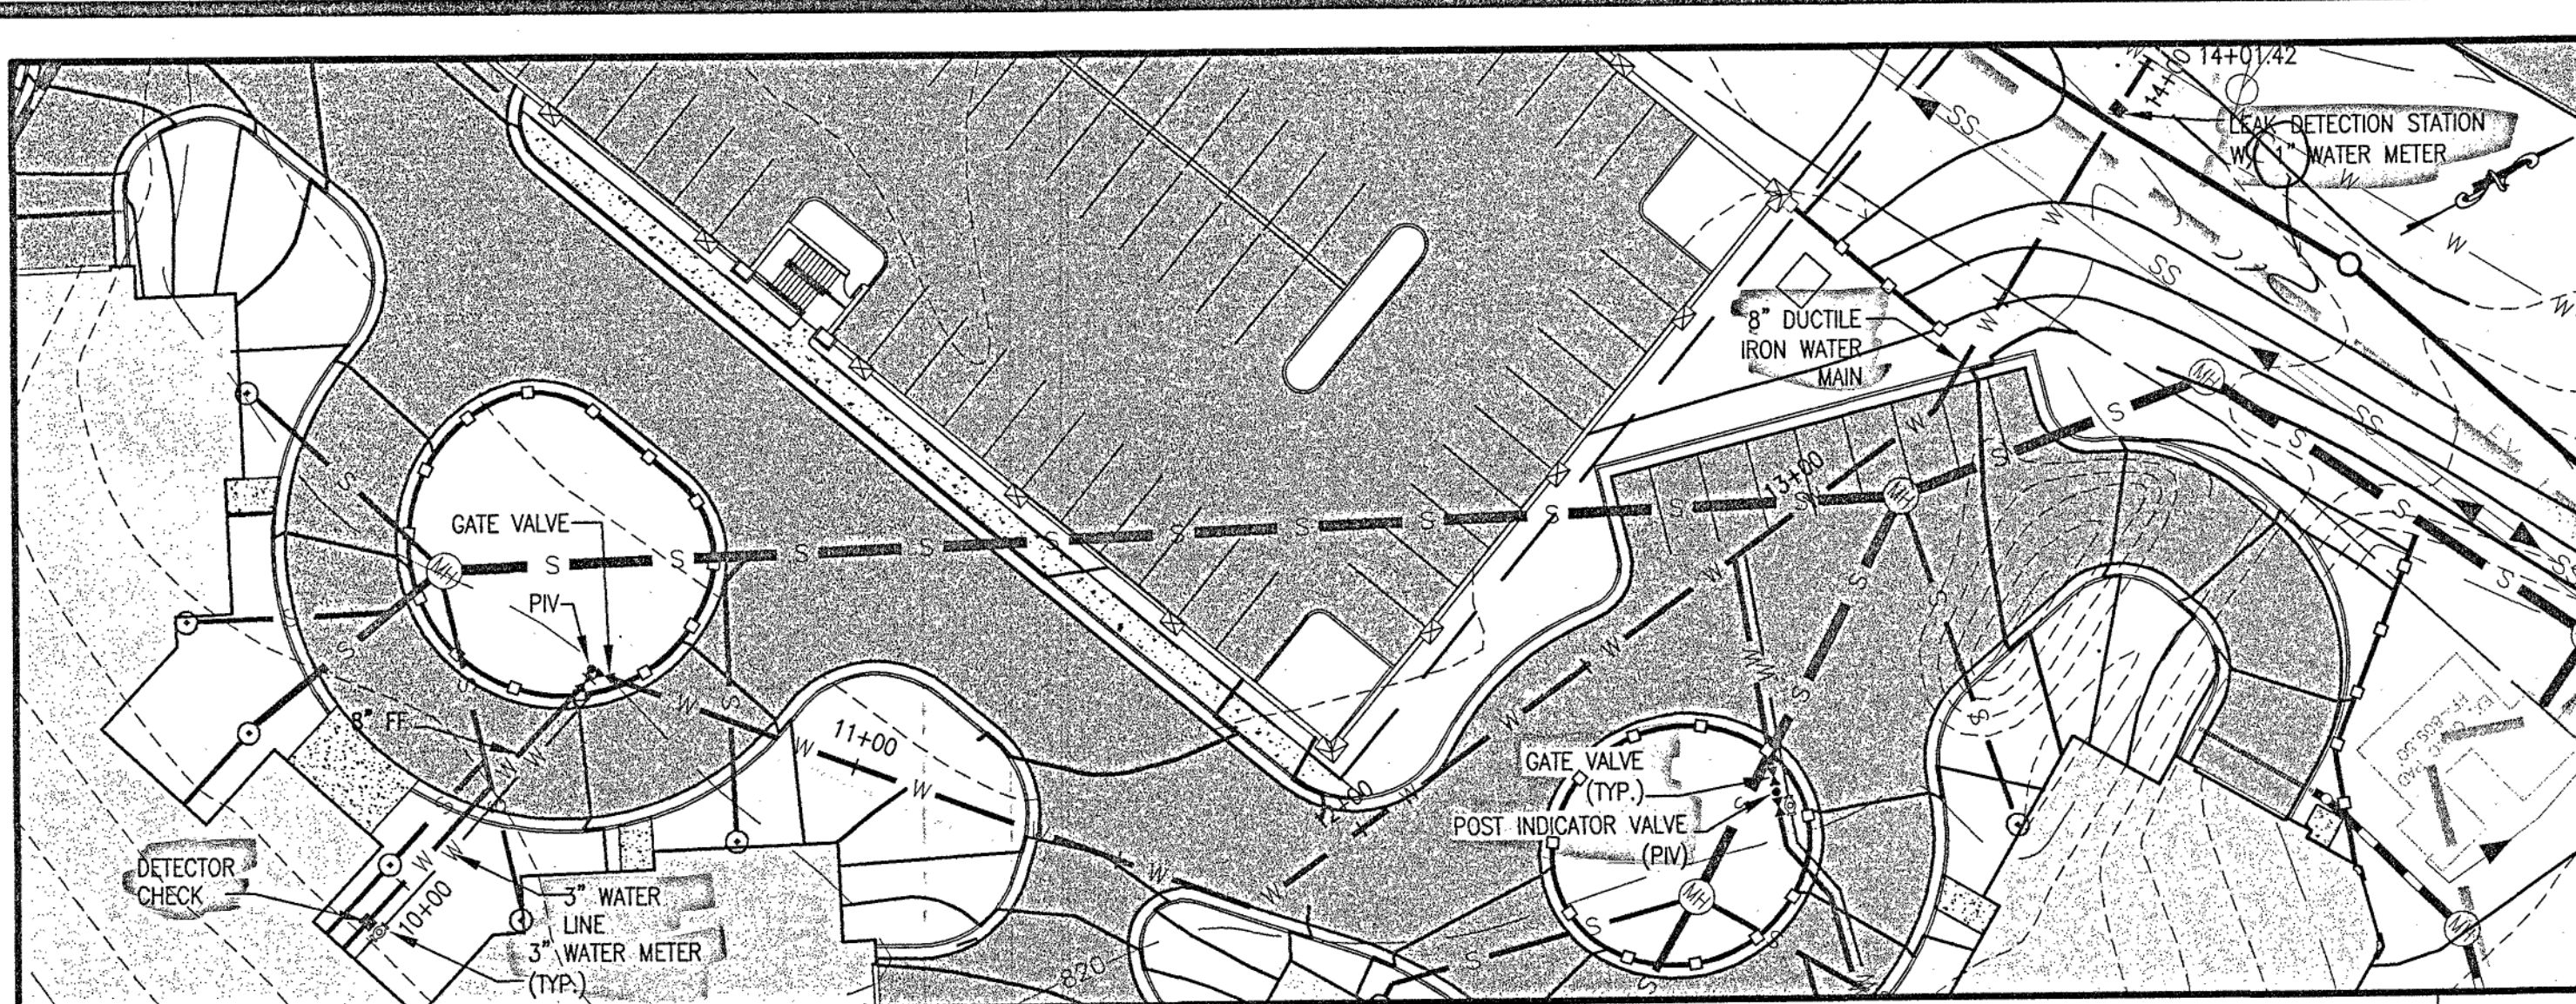
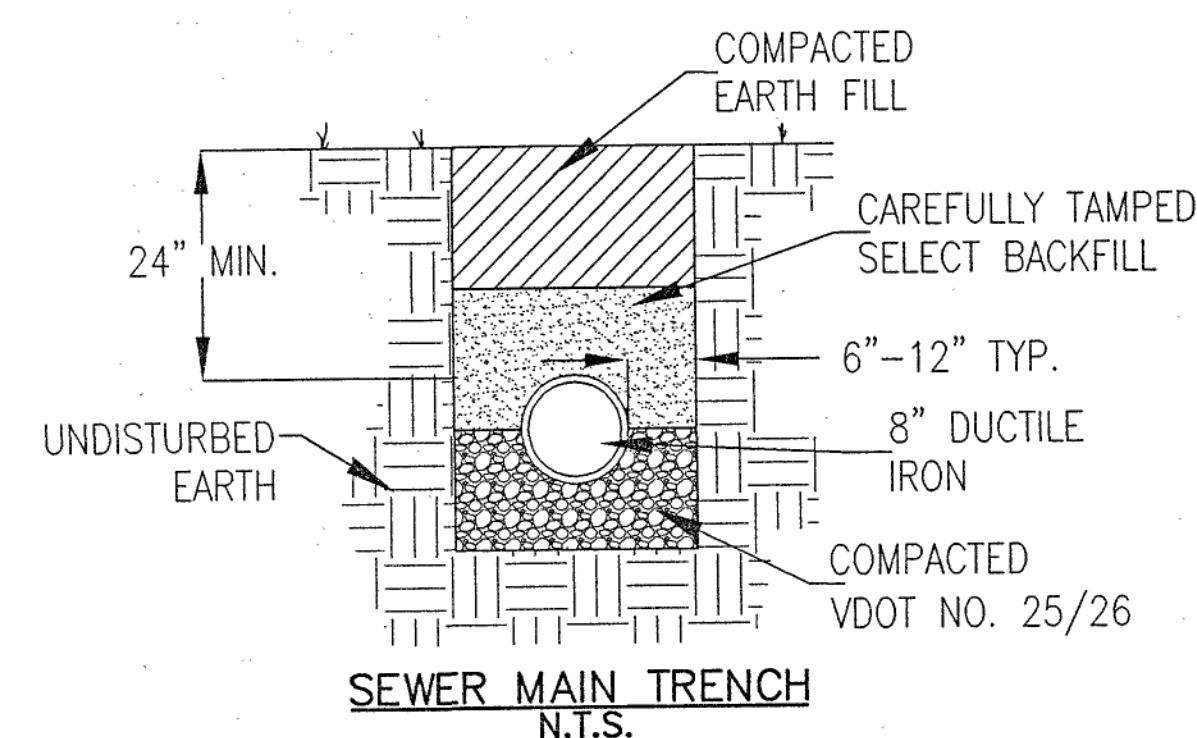
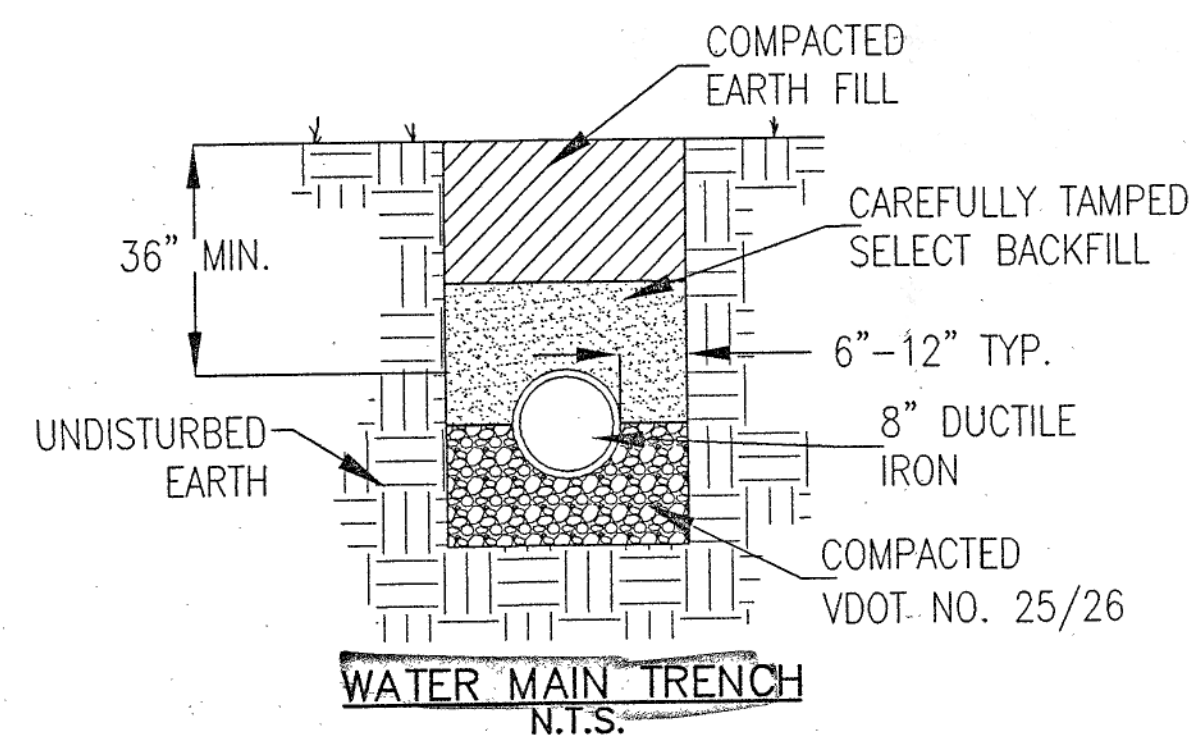


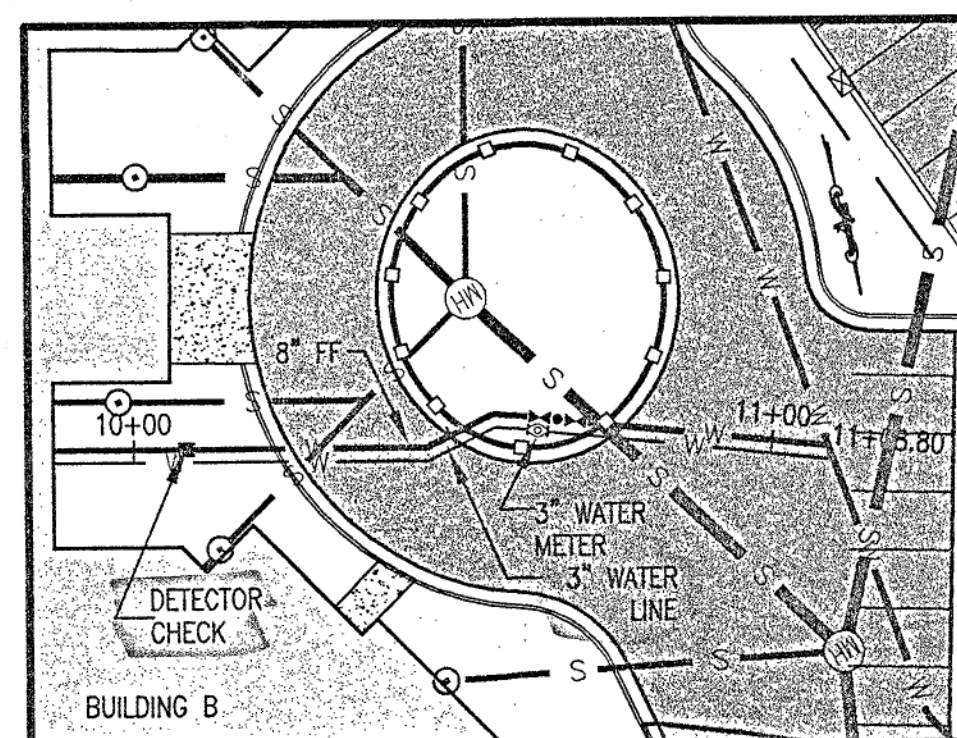

WATER MAIN PLAN & PROFILE
BUILDING A

SANITARY SEWER
PLAN & PROFILE

PLAN & PROFILES
SCALE: HORIZONTAL= 1"=30'
VERTICAL= 1"=10'

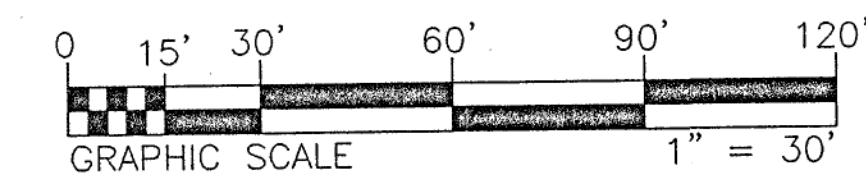

WATER MAIN PROFILE
BUILDING B

REVISIONS	DATE	APPROVAL
FRANKLIN COUNTY COMMENTS	5/24/05	
FRANKLIN COUNTY COMMENTS	6/28/05	
FRANKLIN COUNTY COMMENTS	7/20/05	

Stone Engineering
250 S. Main Street
Rocky Mount, Virginia 24151
(540) 483-0078

DESIGN: MRP
DRAFT: MRP
CHECK: RDS

PLAN & PROFILE SHEET
FOR BRIDGEWATER POINTE
LOCATED ON SMITH MOUNTAIN LAKE
GILLS CREEK MAGISTERIAL DISTRICT
FRANKLIN COUNTY, VIRGINIA

DATE: 3/17/05
SCALE: AS SHOWN
SHEET 6 OF 10
PROJECT NO. 04117