


# SECTION 4

## CONTENTMENT ISLAND

### SEWERAGE FACILITIES

#### FRANKLIN COUNTY, VA.

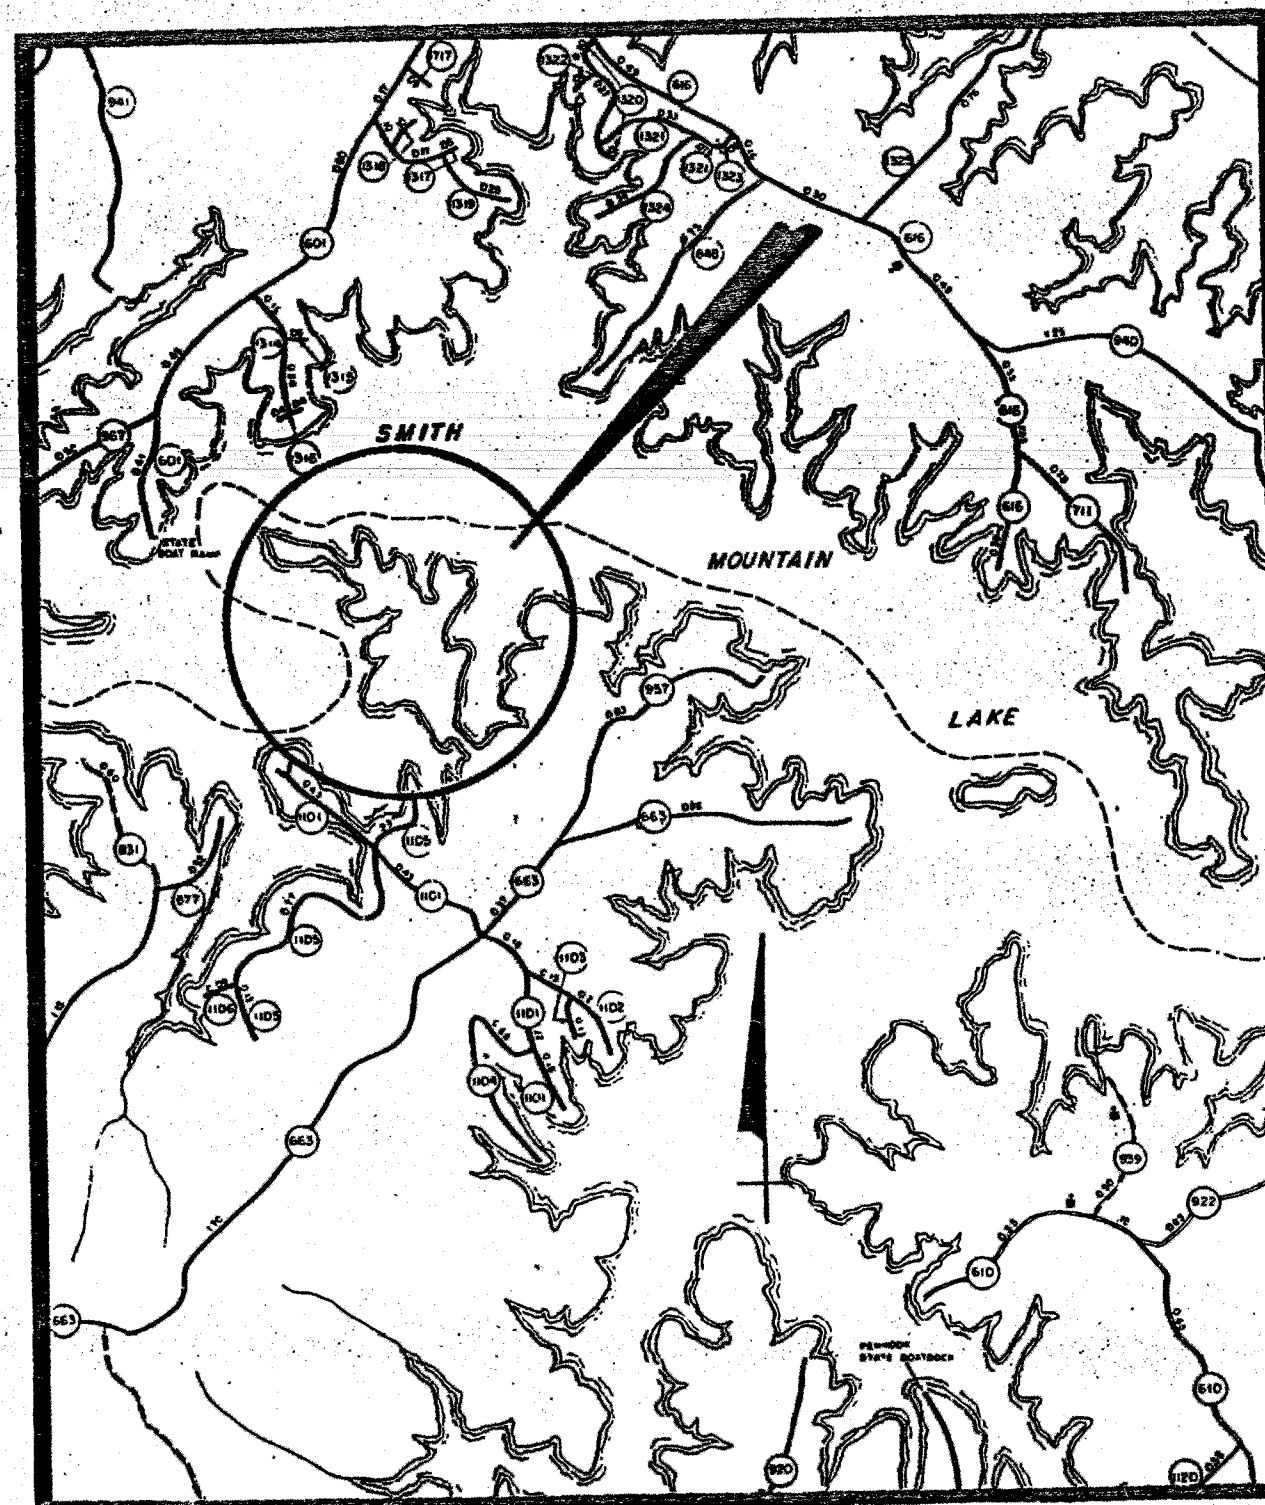

VICINITY MAP

Barley Howell & Assoc. ENGINEERS • SURVEYORS • PLANNERS		
SCALE:	APPROVED BY:	DRAWN BY:
DATE: 11-3-89	REVISOR:	
CONTENTMENT ISLAND		
DRAWING NUMBER: 88134-5		1 OF 11