




Section A-A'
(n.t.s.)
Pipe to Water Tank - Sheet C03

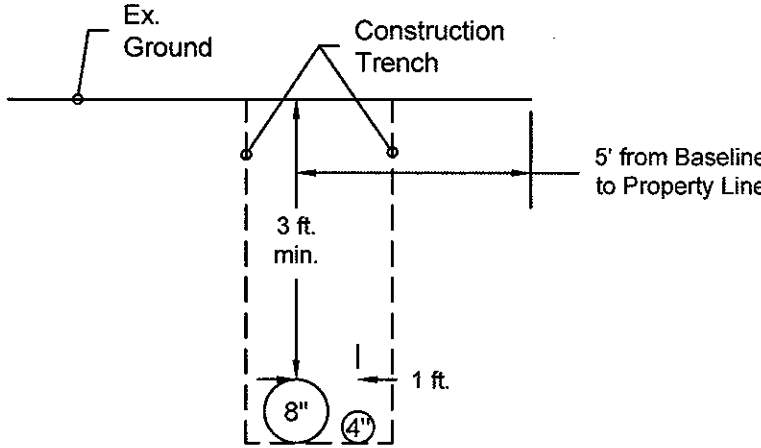



Section B-B'
(n.t.s.)
Belle Isle Dr - Sheet C04

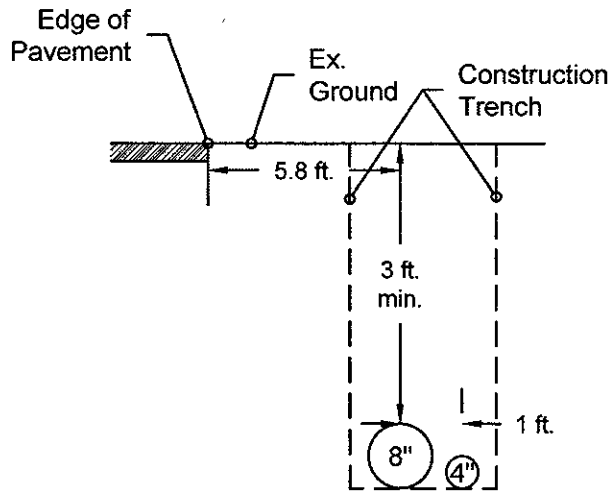

Section C-C'
(n.t.s.)
Dillard's Hill Rd - Sheet C04

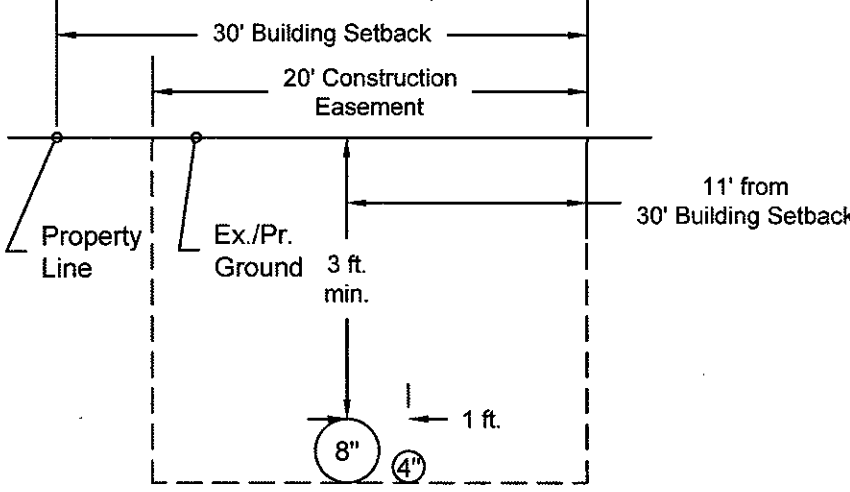

Section D-D'
(n.t.s.)
Dillard's Hill Rd - Sheet C05

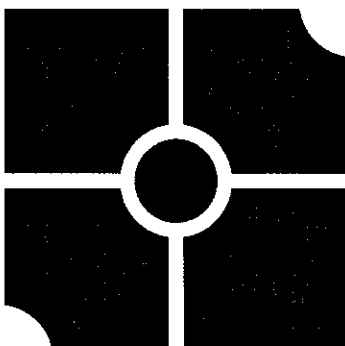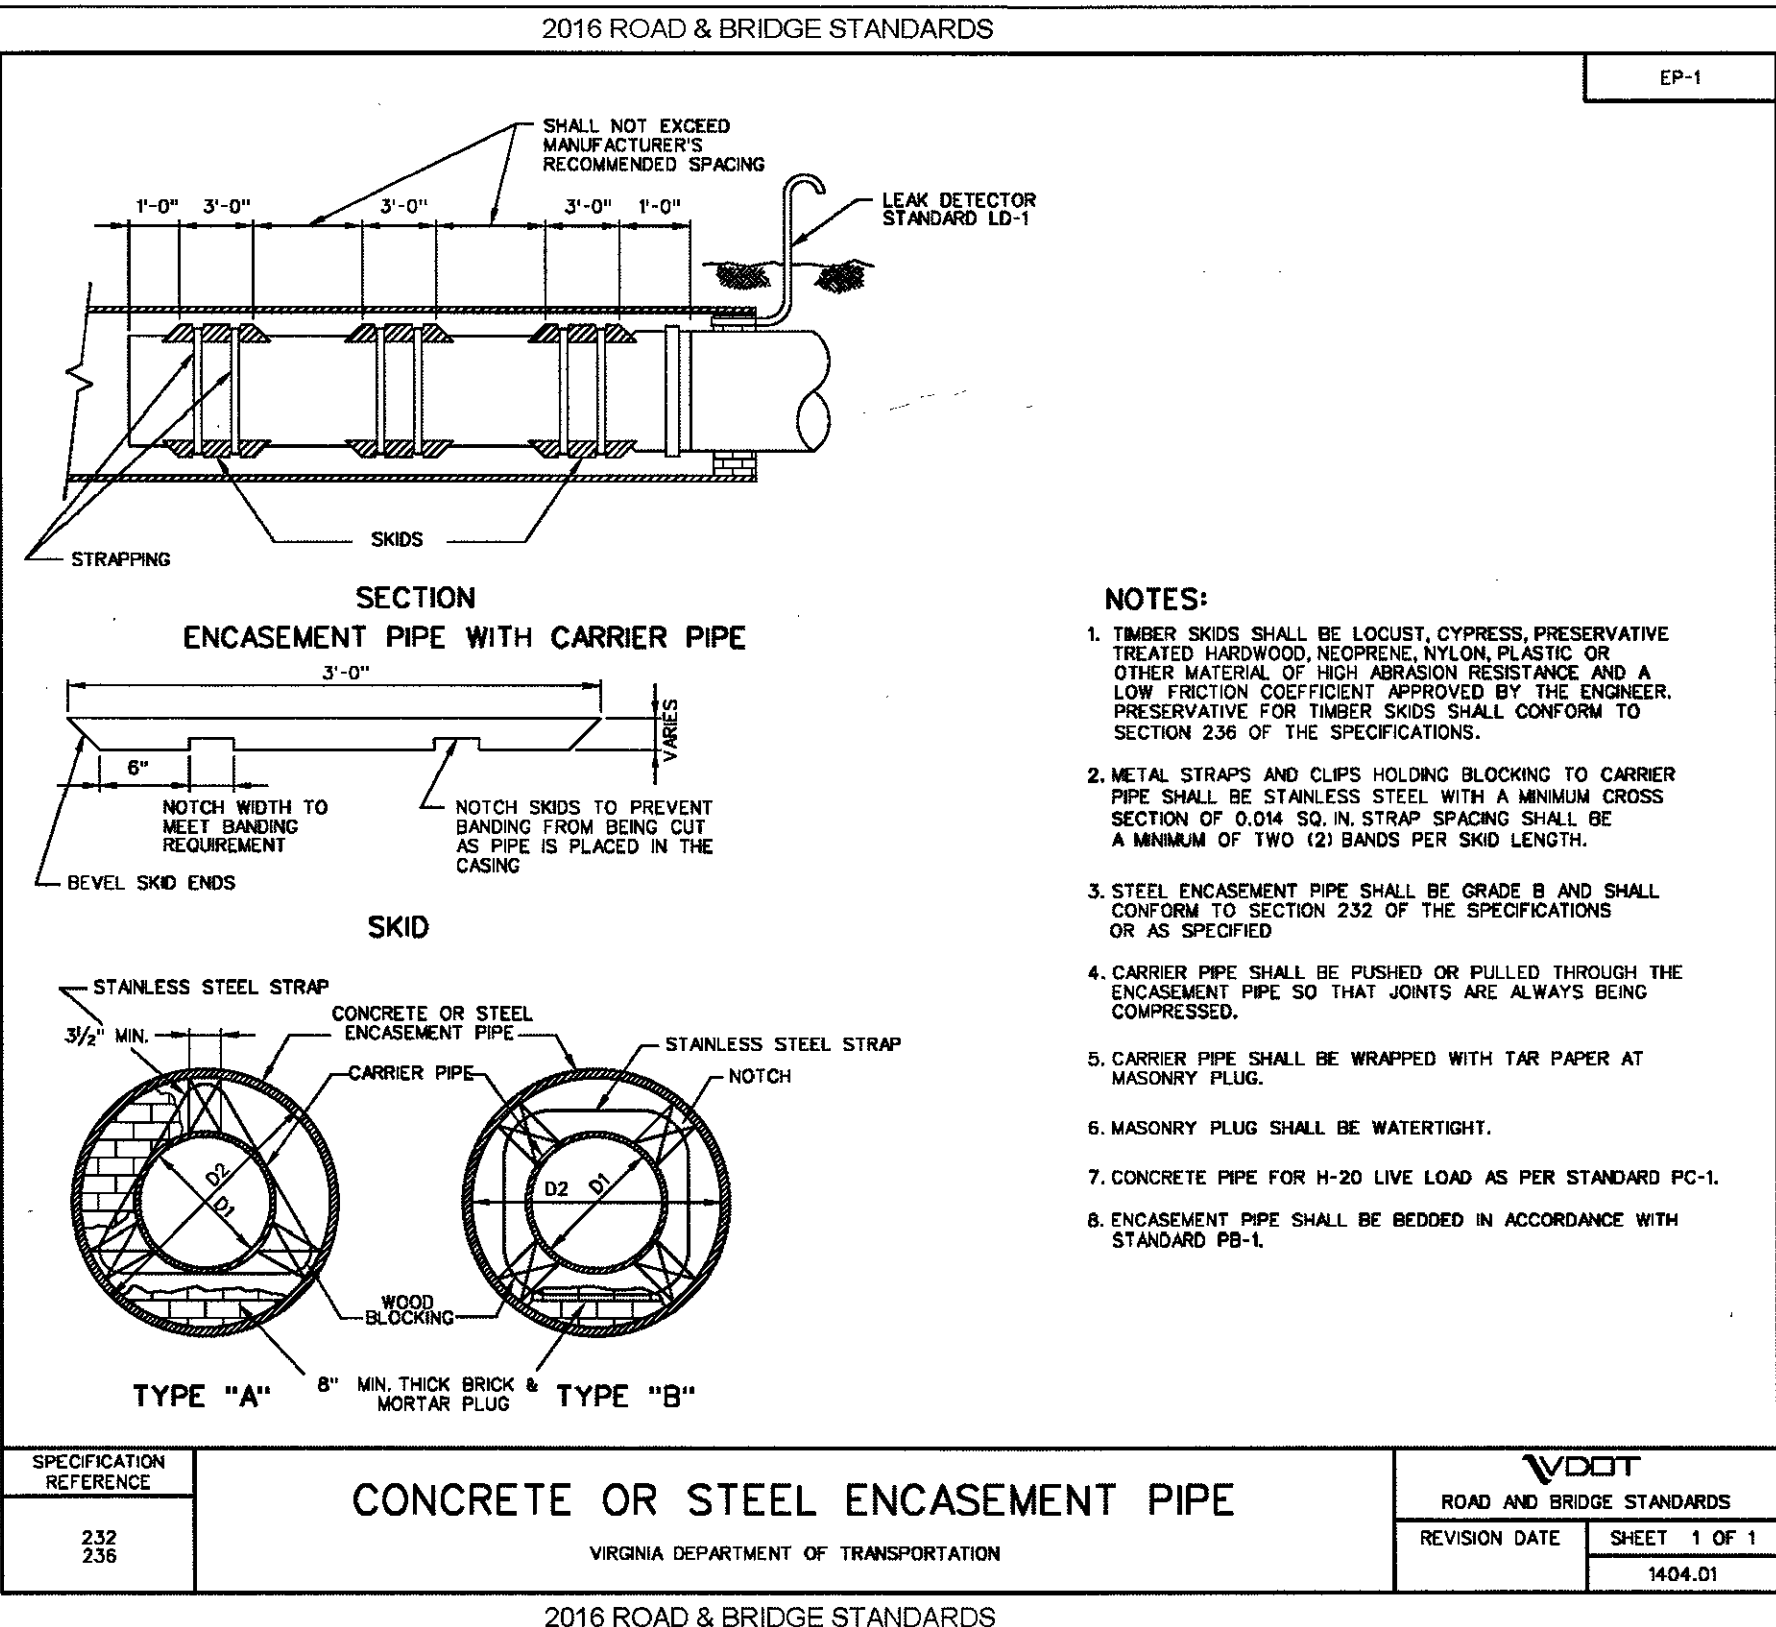

parker
DESIGN GROUP

2122 Carolina Ave, SW
Roanoke, VA 24014
Ph: 540-387-1153
Fax: 540-389-5767
1915-B W. Cary Street
Richmond, VA 23220
Phone: 804-358-2947
Fax: 804-359-9645
www.parkerdg.com

These documents are the property of Parker Design Group (PDG) and may not be reproduced or used without the express permission of PDG. Any reuse of these documents without authorization of PDG will be at the sole risk of the individual or entity utilizing said documents.

**Dillard's Hill Road Peninsula
Water Supply & Distribution System**
Dillard's Hill Road & Belle Isle Drive
Franklin County, Virginia

REVISIONS:
01 - Rev. Scale on Enlargement CDS
01 - date Aug 23, 2017

DESIGNED BY: CDS
DRAWN BY: CDS
CHECKED BY: SRB

DATE:
August 10, 2017
SHEET TITLE:
Detail
Sheet
SCALE:

SHEET NO.
C09