


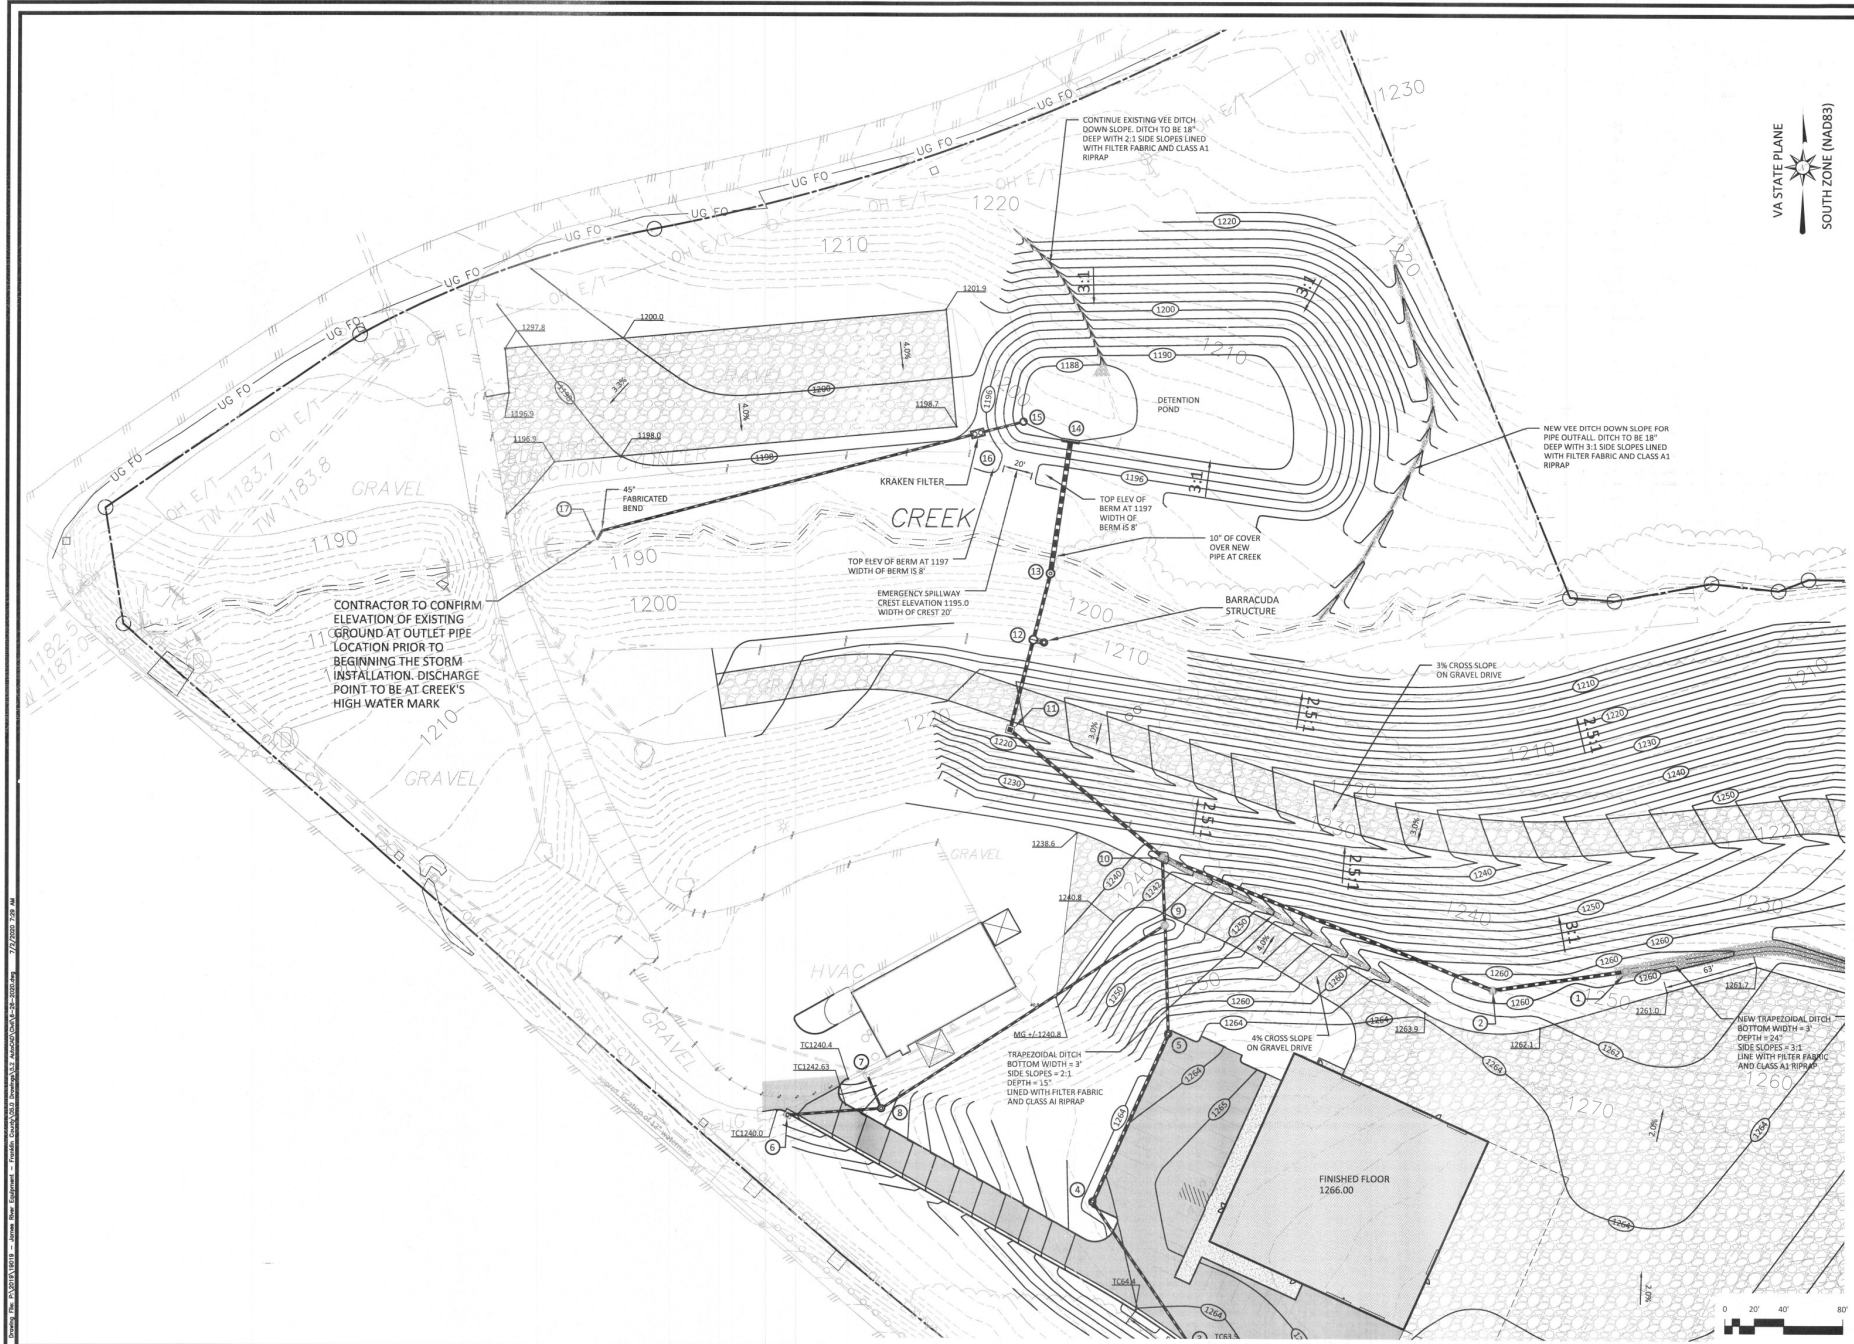

DATE: June 26, 2020

REVISIONS	DATE	BY	CHKD

HUGHES ASSOCIATES
ARCHITECTS & ENGINEERS
656 ELM AVENUE SW | ROANOKE, VIRGINIA 24016
540.342.4002
www.hughesassoc.com

JAMES RIVER EQUIPMENT
NEW FACILITY
74 TAYLORS ROAD BOONES MILL, VA

DRAWN BY: [initials]
CHECKED BY: [initials]

GRADING & DRAINAGE
PLAN - LOWER
LOT

(SWM 1)



COMMISSION No.
19019
SHEET
C-8