


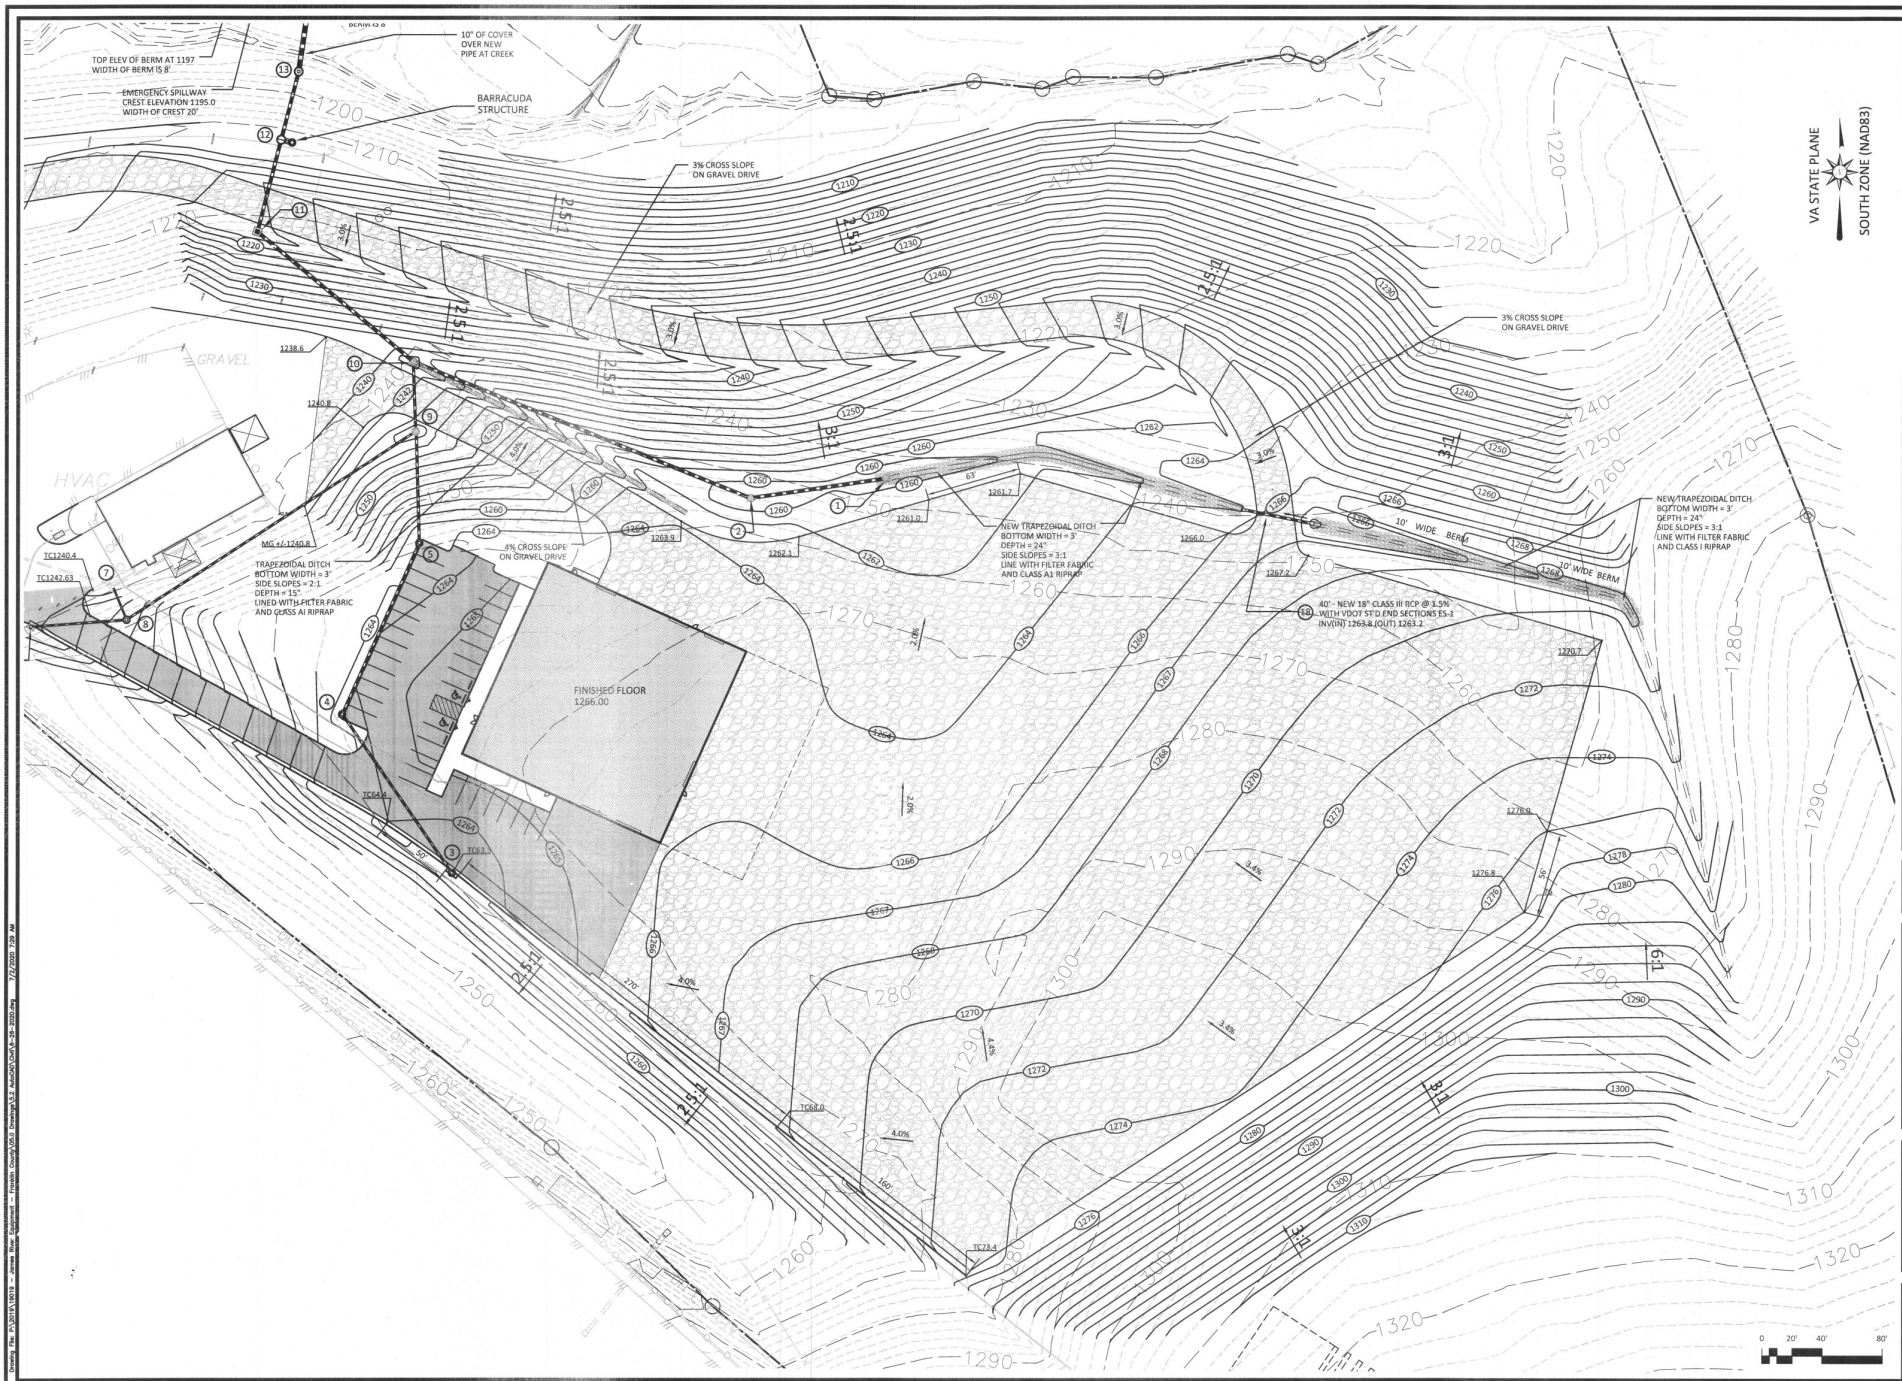

DATE: June 26, 2020

REVISIONS
1
2
3
4
5

HUGHES ASSOCIATES
ARCHITECTS & ENGINEERS
656 ELM AVENUE SW | ROANOKE, VIRGINIA 24016

JAMES RIVER EQUIPMENT
NEW FACILITY
74 TAYLORS ROAD BOONES MILL, VA

DRAWN BY: JES
CHECKED BY: JES

GRADING & DRAINAGE
PLAN - UPPER LOT

(SWM 2)

06/26/2020
MARK JOHN AYLES
M.J. AYLES
L.E. NO. 034110

COMMISSION No.
19019
SHEET
C-9