

MATCHLINE: SEE SHEET C18


Path: S:\2018 Projects\16-0047 Kennedy Shores\6 DWG\Acad\Engineering\Production\16-0047 - E&S Phase 2.dwg
PLOT: 1/16/2018 10:00 AM

LEGEND

- DRAINAGE DIVIDE
- SUPER SILT FENCE (SSF)
- INLET PROTECTION (IP)
- OUTLET PROTECTION (OP)
- EC-3 CHANNEL PROTECTION
- CULVERT INLET PROTECTION (CIP)
- PERMANENT SEEDING/MULCHING (PS, MU)

NOTES:

- SEE OUTLET PROTECTION SIZING AND DETAIL ON SHEET C29
- PERMANENT SEEDING, MULCHING, TOPSOIL, DUST CONTROL, AND SURFACE ROUGHENING SHALL BE APPLIED TO ALL DISTURBED AREAS PER VESCH STANDARDS AND SPECIFICATIONS

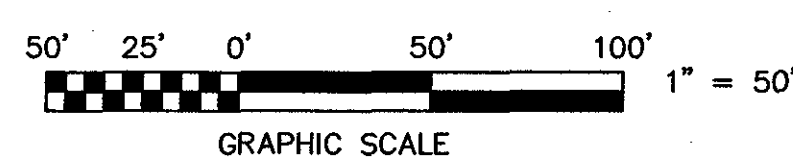

2122 Carolina Ave, SW
Roanoke, VA 24014
Ph: 540-387-1153
Fax: 540-389-5767
1915-B W. Cary Street
Richmond, VA 23220
Phone: 804-358-2947
Fax: 804-359-9645
www.parkerdgd.com

These documents are the property of Parker Design Group (PDG) and may not be reproduced or used without the express permission of PDG. Any reuse of these documents without authorization of PDG will be at the sole risk of the individual or entity utilizing said documents.

COMMONWEALTH OF VIRGINIA
SHELDON R. BOWER
Lic. No. 039439
08/25/2017
PROFESSIONAL ENGINEER

**KENNEDY SHORES
SUBDIVISION DEVELOPMENT PLAN**
Tax # 0510001500
Franklin County, Virginia

REVISIONS:

DATE	DESCRIPTION
2/10/2017	1ST SUB COMMENTS
3/21/2017	2ND SUB COMMENTS
4/14/2017	3RD SUB COMMENTS
6/23/2017	FIELD REVISION #1
7/8/2017	FIELD REVISION #2
8/4/2017	FIELD REVISION #3
8/22/2017	FIELD REVISION #4
8/25/2017	FIELD REVISION #5

DESIGNED BY: JMM/SRB
DRAWN BY: JMM/JLK
CHECKED BY: SRB

DATE: 6 JANUARY, 2017
SHEET TITLE: PHASE 2 E&S CONTROL PLAN
SCALE: 1"=50'
SHEET NO. C20